




Blocks 5, 10, 12

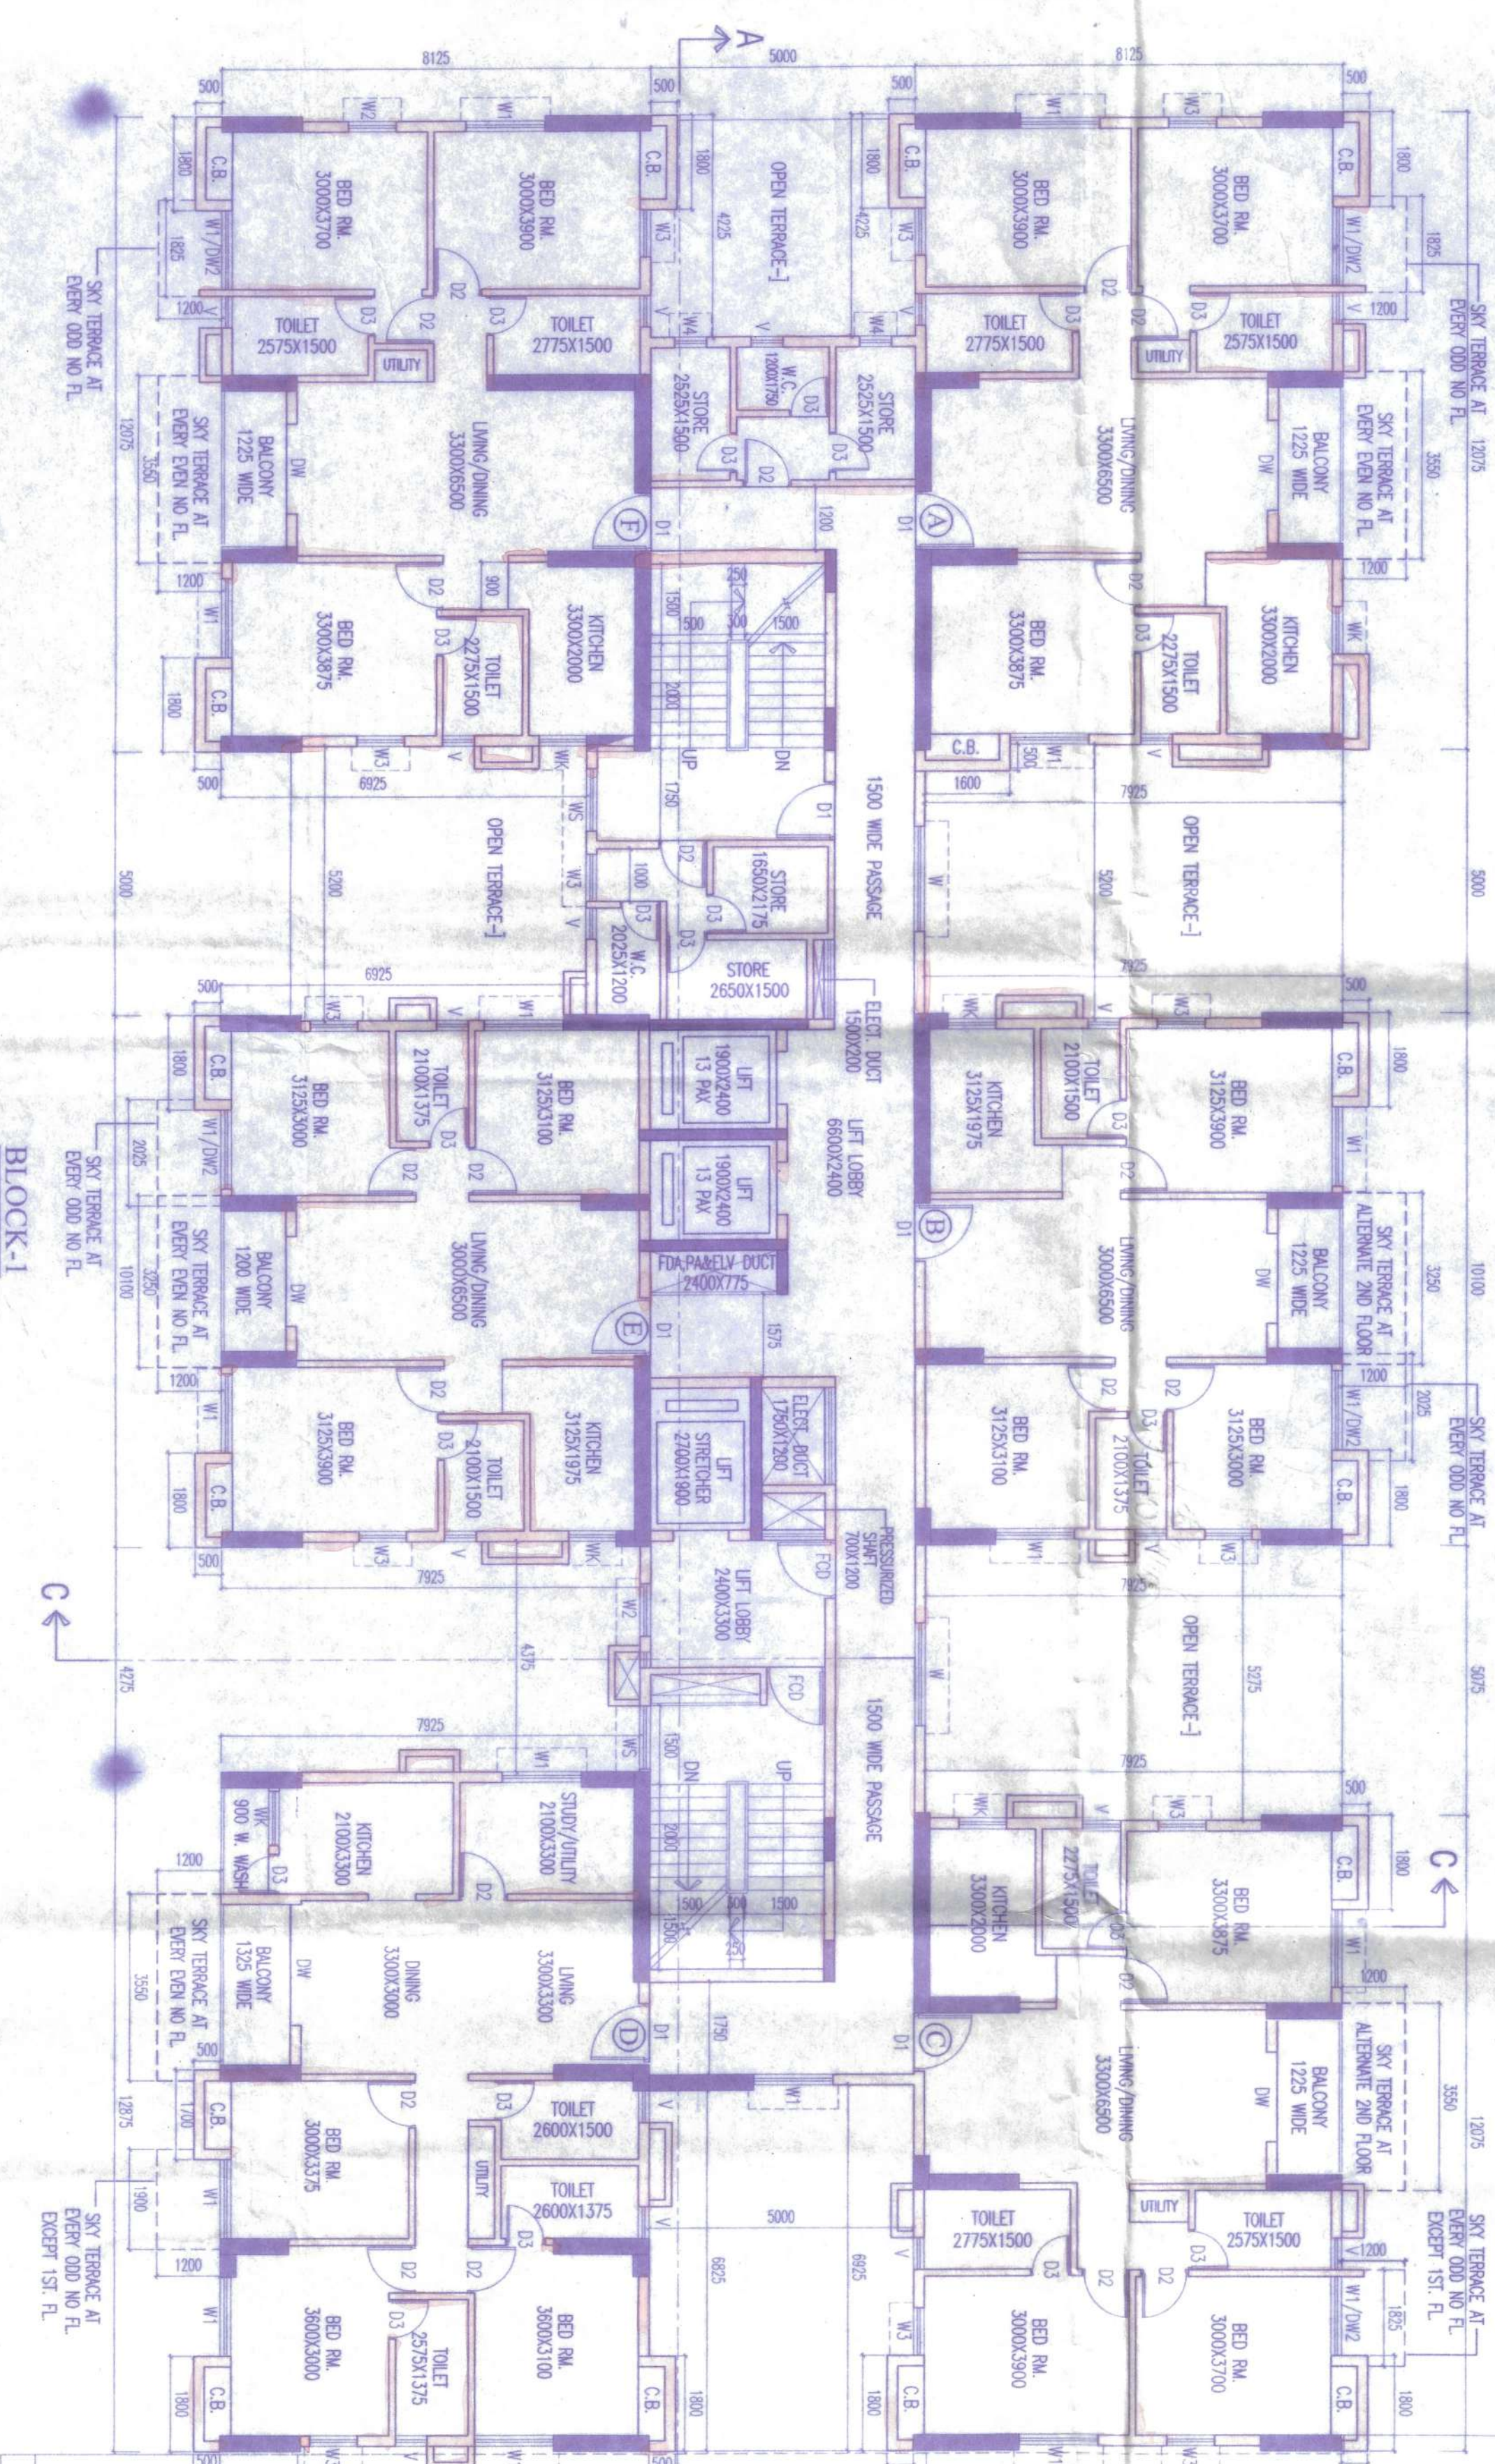

TYPICAL FLOOR PLAN
SCALE: 1:100
2ND TO 6TH, 8TH TO 11TH, 13TH TO 16TH, 18TH TO 21ST & 23RD

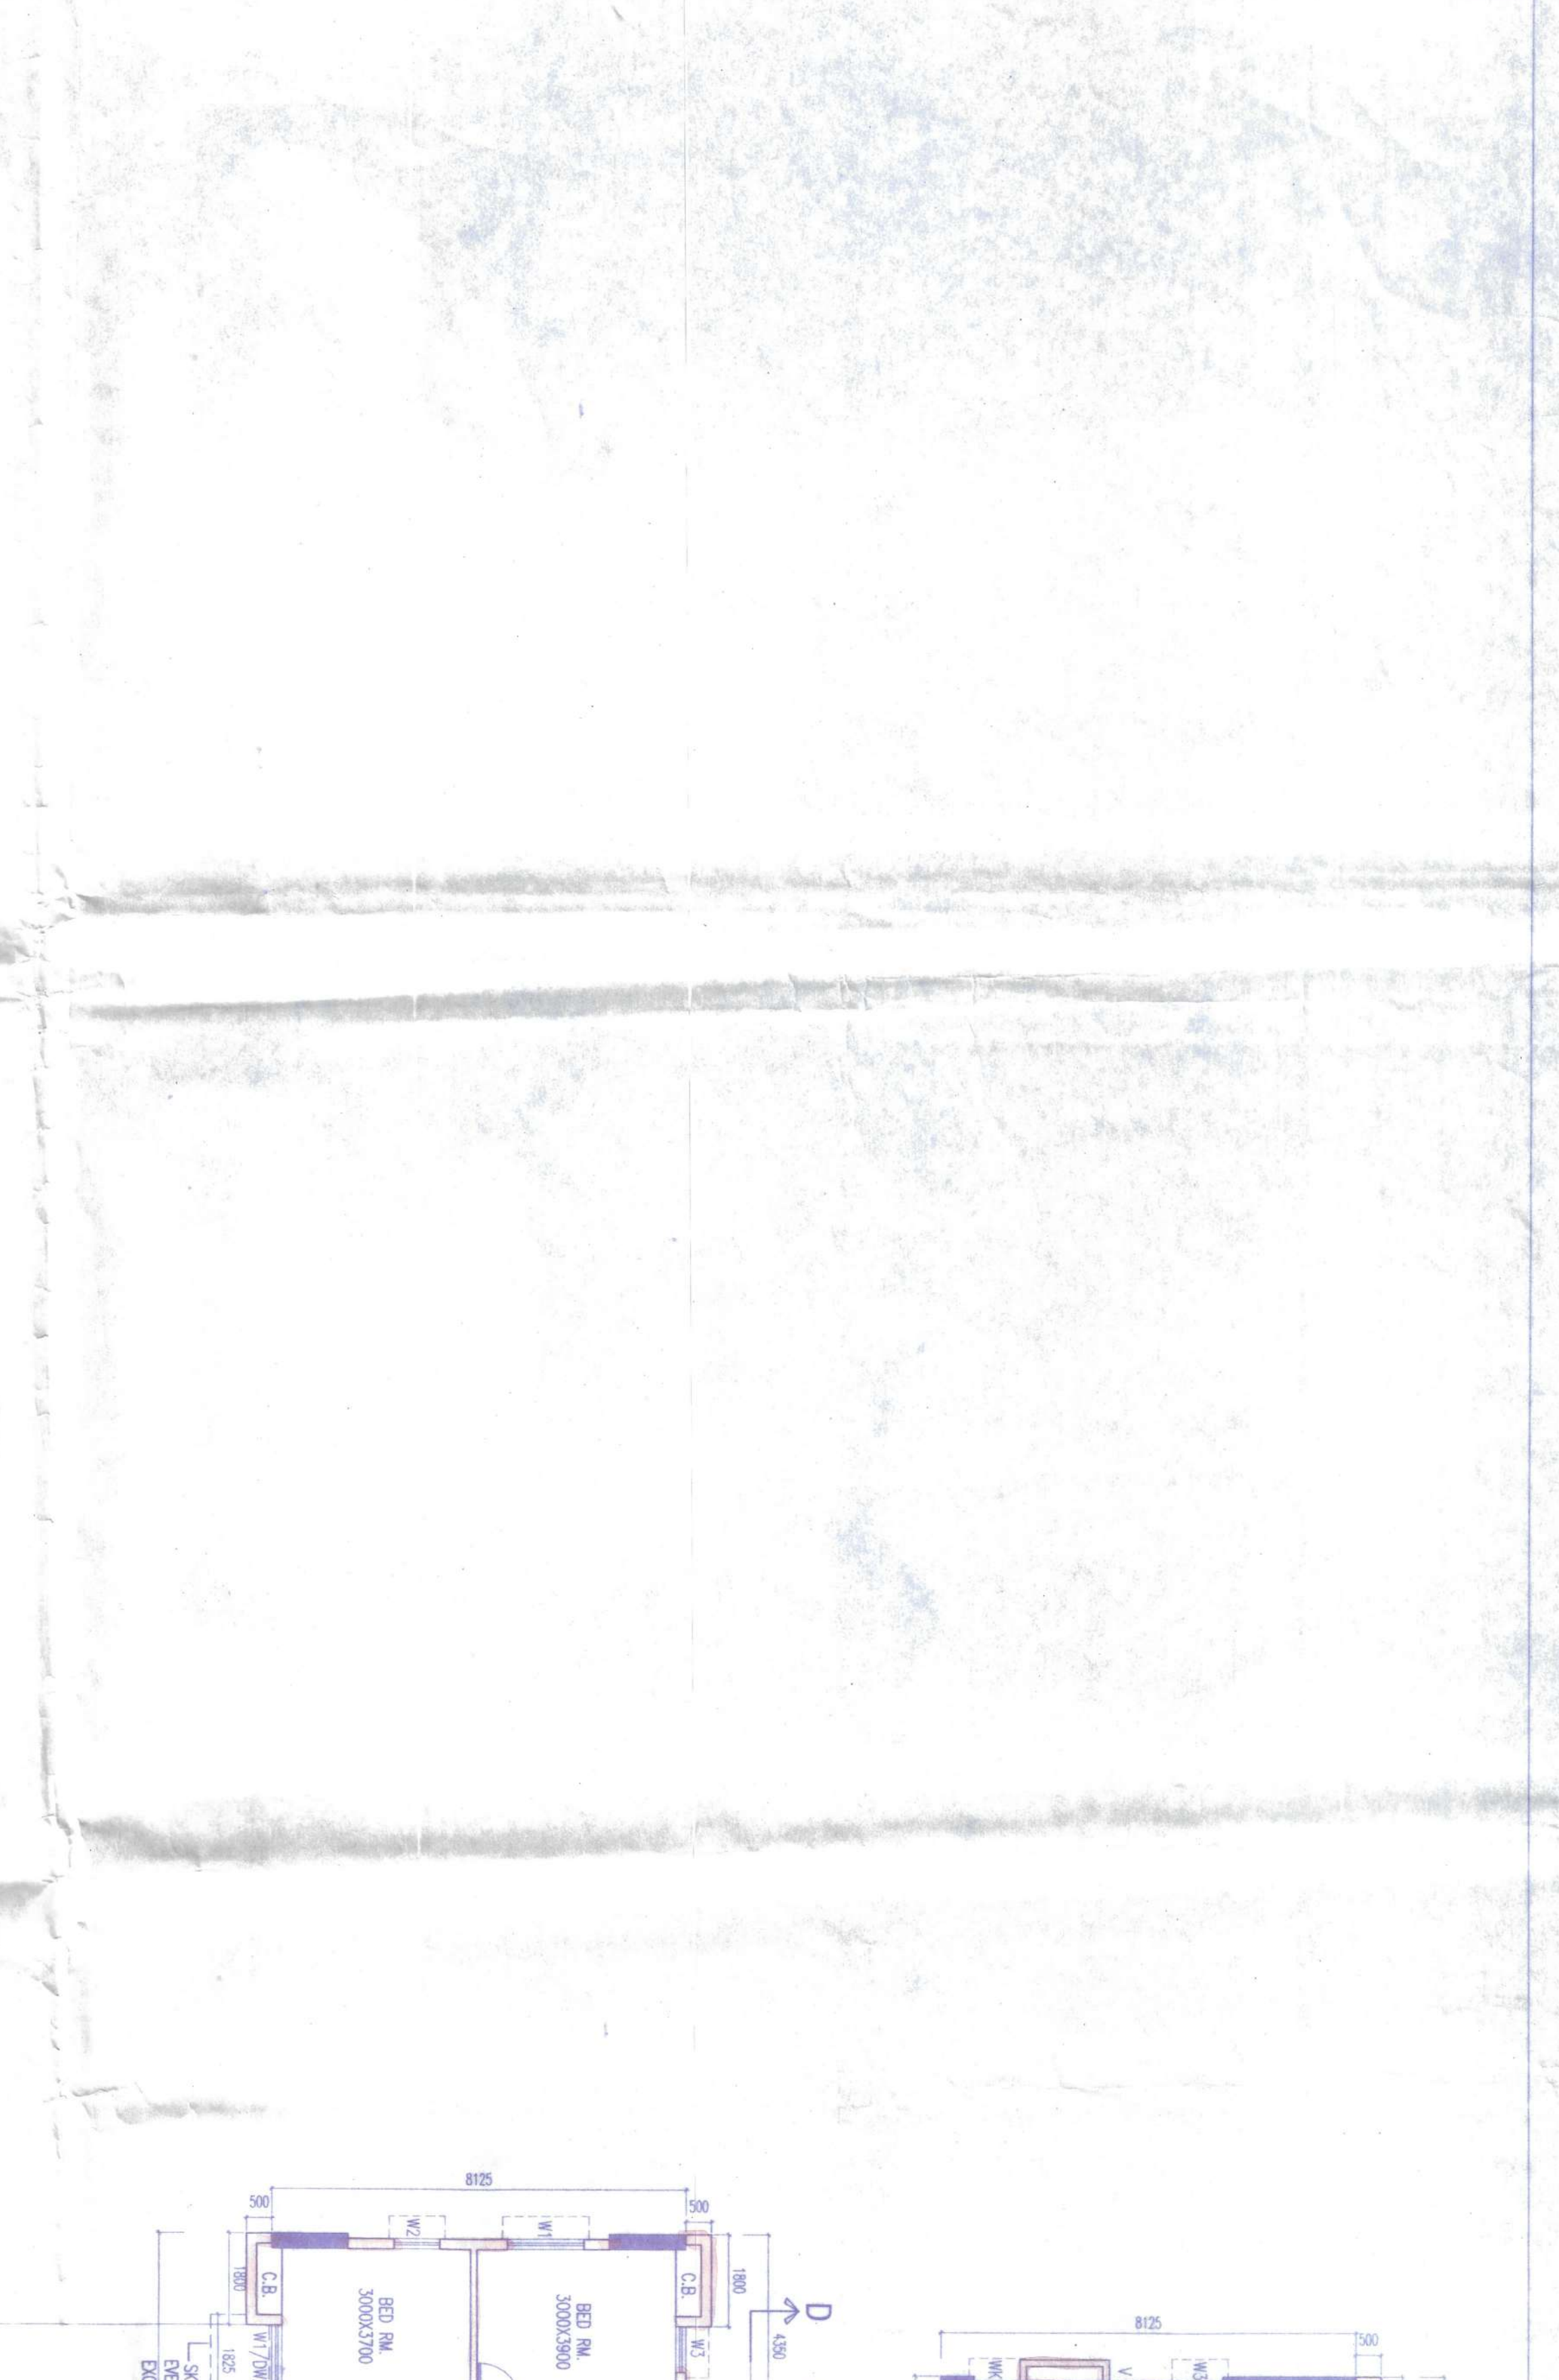

LANDSCAPED GARDEN AT 1ST FLOOR PLANNING LVL.

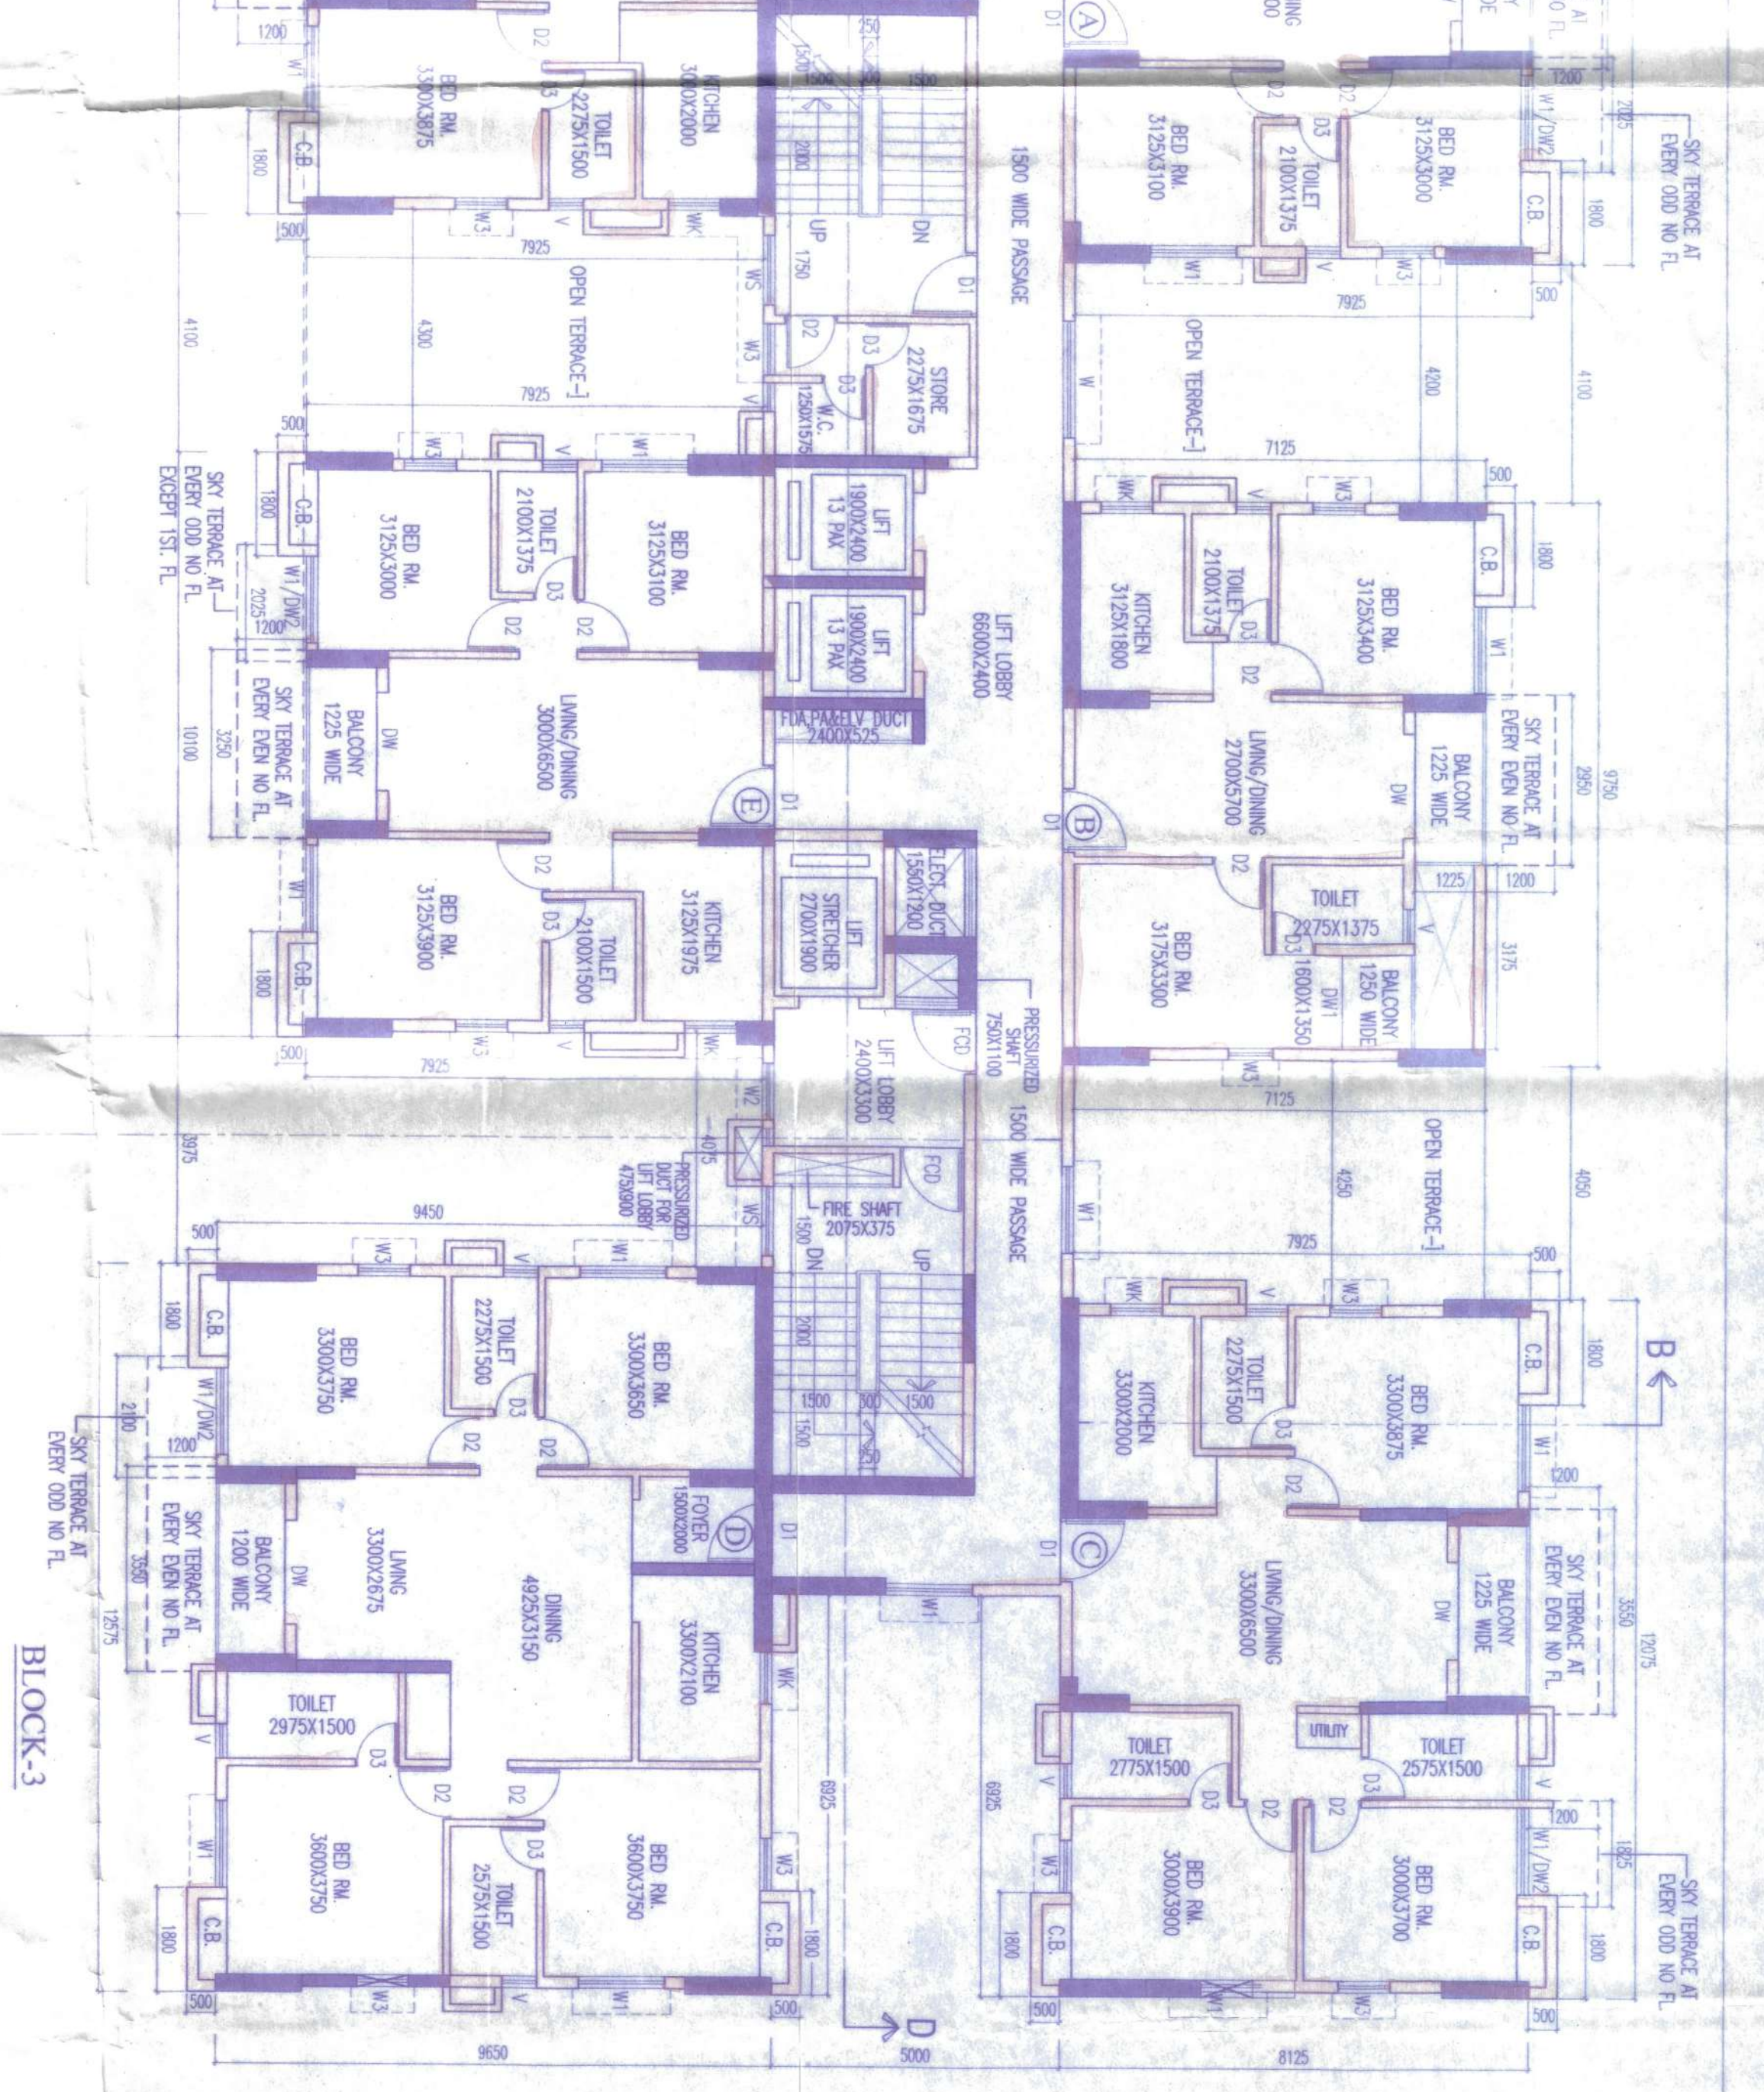

GENERAL NOTES

1. ALL DIMENSIONS ARE IN MM.
2. ALL WALLS UNLESS OTHERWISE SPECIFIED TO BE 200MM THICK.
3. ALL WALLS UNLESS OTHERWISE SPECIFIED TO BE 150MM THICK.
4. ALL WALLS UNLESS OTHERWISE SPECIFIED TO BE 100MM THICK.
5. ALL WALLS UNLESS OTHERWISE SPECIFIED TO BE 50MM THICK.

CERTIFICATE OF ARCHITECT

I, **RAJ KUMAR AGARWAL**, Member of Council of Architects, do hereby certify that the above mentioned drawings were prepared by me or under my direct supervision and that I am a duly registered architect under the provisions of the Architectural Act, 1972.

Wahel Sanitva

Wahel Sanitva
Wahel Sanitva & Associates
Wahel Sanitva & Associates
Wahel Sanitva & Associates

Wahel Sanitva

Wahel Sanitva & Associates
Wahel Sanitva & Associates
Wahel Sanitva & Associates
Wahel Sanitva & Associates

Wahel Sanitva

Wahel Sanitva & Associates
Wahel Sanitva & Associates
Wahel Sanitva & Associates
Wahel Sanitva & Associates

