

**PROJECT:** PROPOSED B + G + 7 STORIED RESIDENTIAL CUM COMMERCIAL BUILDING

**NAME OF OWNER:** 1. VICTOR TRADELINK PRIVATE LIMITED REPRESENTED BY ITS DIRECTOR SMT. PREMLATA BIHANI  
2. DEEPAK ENTERPRISES, REPRESENTED BY ONE OF ITS PARTNER SMT. PREMLATA BIHANI.

**LOCATION:** PRADHAN NAGAR, SILIGURI

**LAND SCHEDULE**

MOUZA :- SILIGURI  
J.L. NO. :- 110(88)  
PLOT NO. :- 259(R.S.), 288(L.R.)  
Khatian No. - 432, 433(R.S.), 334(LR)  
WARD NO. :- 2 UNDER S.M.C.  
P.O. & P.S. :- PRADHAN NAGAR  
SUB-DIV. AND  
AD.S.R.O. :- SILIGURI  
PARGANA :- BAIKUNTHAPUR,  
DIST. :- DARJEELING.

NO.	SILL LEVEL	FLOOR LEVEL	SIZE
D1	2100	2100	1450 X 2100
D2	2100	2100	500 X 2100
D3	2100	2100	250 X 2100
D4	2100	2100	1000 X 2100
D5	2400	2400	1000 X 2400
D6	2400	2400	1000 X 2400
**DECLARATION OF OWNER**  
I do hereby declare that the building proposed for construction shall be supervised by the B.A./I.C.E. of the State of Bihar or any other B.A./I.C.E. of the Appropriate Category and as approved by the Authority.

Victor TradeLink Pvt Ltd  
Rishi Bishoi  
Partner  
DEEPAK ENTERPRISES  
Rishi Bishoi  
Partner

**SIGNATURE OF OWNERS**

**CERTIFICATE OF BUILDING PLAN**  
I/We do hereby certify that plans, elevations and other structural details of the proposed building on Plot No. 259, Ward No. 2, under the jurisdiction of S.M.C. have been prepared in accordance with all the provisions of the Bihar Building Regulation, 2007. This also certifies that all relevant 'No Objection' Certificate from the respective Authorities such as, Fire & Emergency Services Department, Airport Authority, Pollution Control Board, etc., have been obtained. The proposed building shall be constructed in accordance with the application for seeking approval of the plan to construct/reconstruct/addition to the existing building on the said plot. It is also certified that the building shall be constructed in accordance with the Bihar Building Regulation, 2007 and National Building Code.

SIGNATURE OF ARCHITECT I.E.S.  
Rishi Bishoi  
Consultant  
19112191

**CERTIFICATE OF STRUCTURE STABILITY**  
I/We do hereby certify that the foundation and superstructure of the proposed building on Plot no. 259, Ward no. 2, under the jurisdiction of S.M.C. have been personally examined and found satisfactory in all respects including the consideration of bearing capacity and settlement of soil and other condition, if any, conforming to all stipulations of all relevant IS Code of Practice and National Building Code.

SIGNATURE OF STRUCTURAL ENGINEER  
Rishi Bishoi  
I.E.S. (RE-APPOINTED)  
19112191  
19112191

**GREEN ARCHITECTURE CONSULTING ENGINEERS PVT. LTD.**

SCALE: AS SHOWN  
DATE - 01.10.20  
SHEET NO. :- 03/06  
CKD. BY:- K. K. ROY  
DRAWN BY:- SUJAN

1ST FLOOR, B.R. AMBEDKAR COMPLEX, HILL CART ROAD, SILIGURI - 734003

PLANS IN THE BUILDING COMMITTEE MEETING HELD ON 01.10.2020 AT 11:30 AM & RECOMMENDED S.L. NO. - 15

PLANS IN THE BUILDING COMMITTEE MEETING HELD ON 01.10.2020 AT 11:30 AM & RECOMMENDED S.L. NO. - 15

4TH FLOOR PLAN OF WING-A THIS FLOOR WILL BE ARTIFICIALLY LIGHTED AND MECHANICALLY VENTILATED

THIS PLAN IS CONSTRUCTIONALLY SANCTIONED UNDER THE BIHAR BUILDING REGULATION, 2007 & NATIONAL BUILDING CODE OF PRACTICE 1970 & 1987.


CONDITIONALLY APPROVED THE PLAN AND SPECIFICATIONS REGARDING INSULATION BEHIND THE OUT FLANK BUILDING INSULATION & ROOF CEILING OF BUILDING INSULATION

NOTE: Checked details shall be submitted to the 'Approved' Member Com.

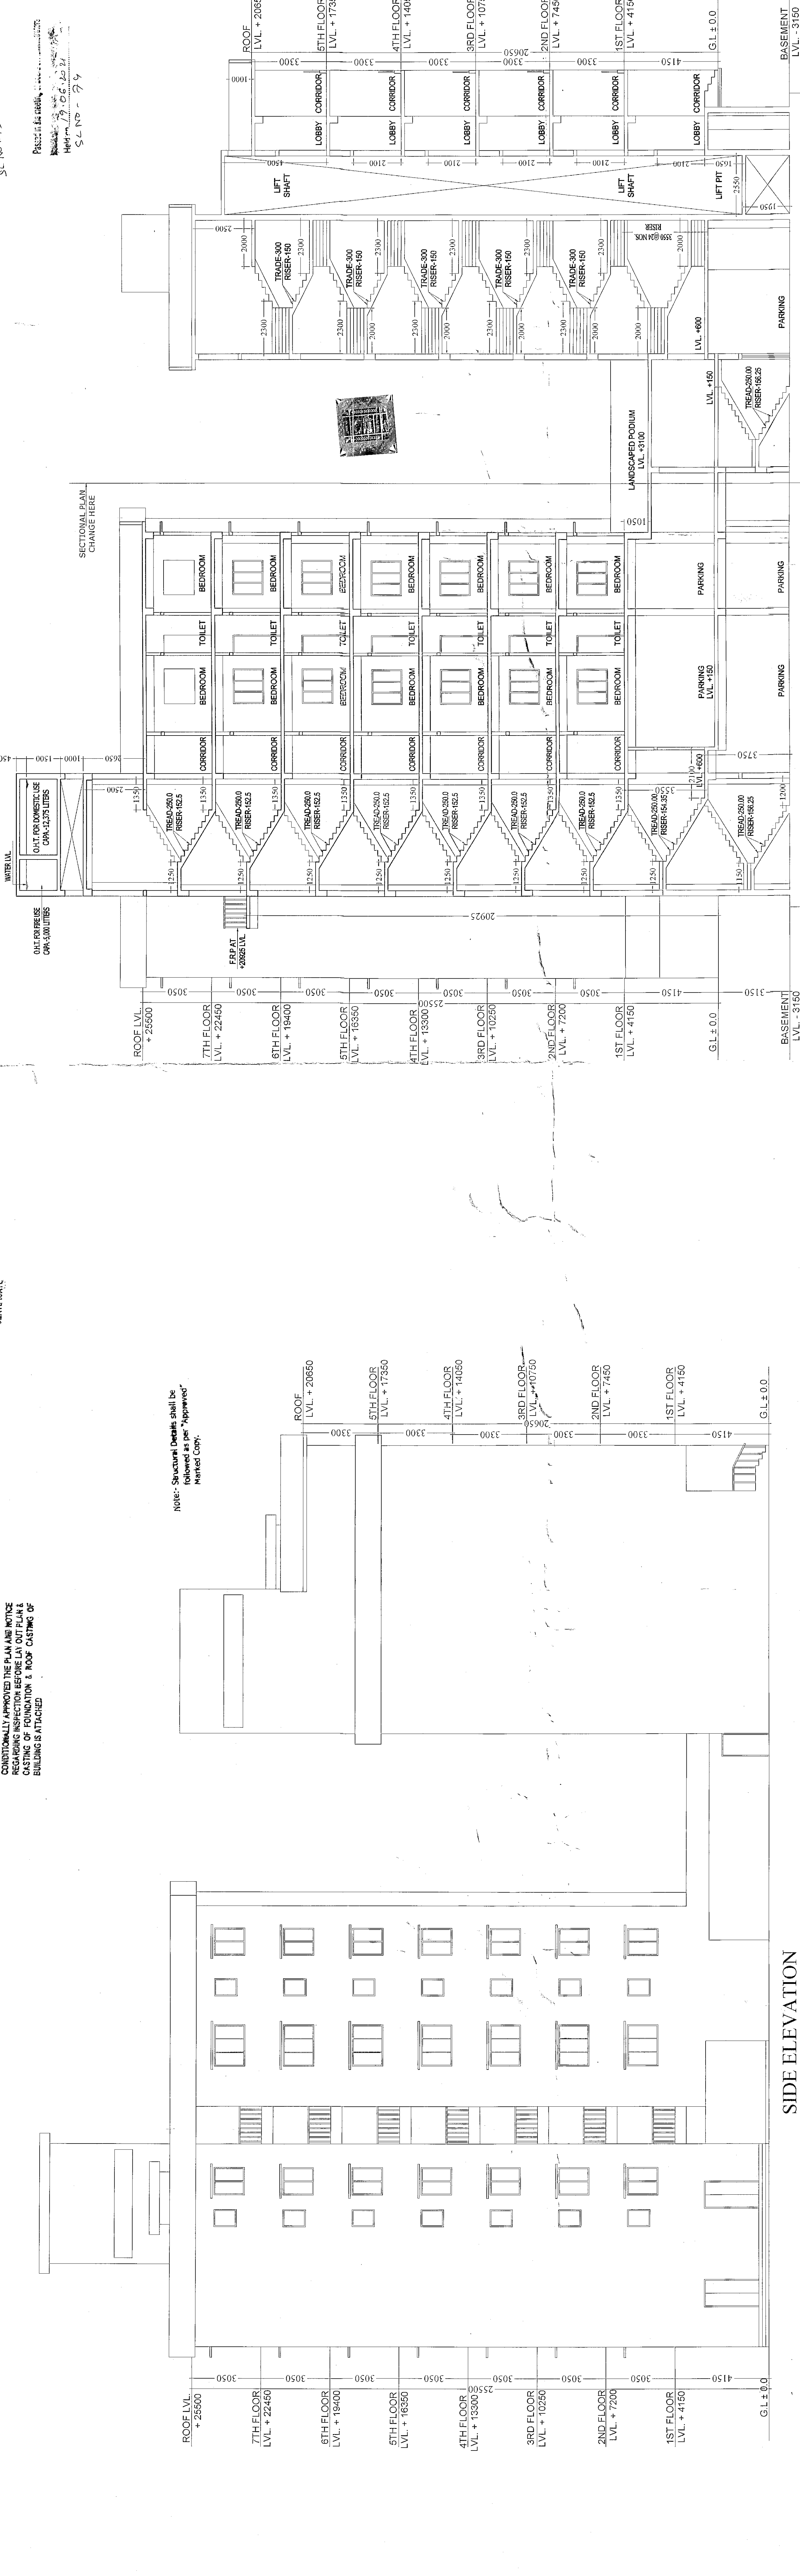

**SECTION AT Y-Y**  
SCALE: 1:100

**SIDE ELEVATION**  
SCALE: 1:100

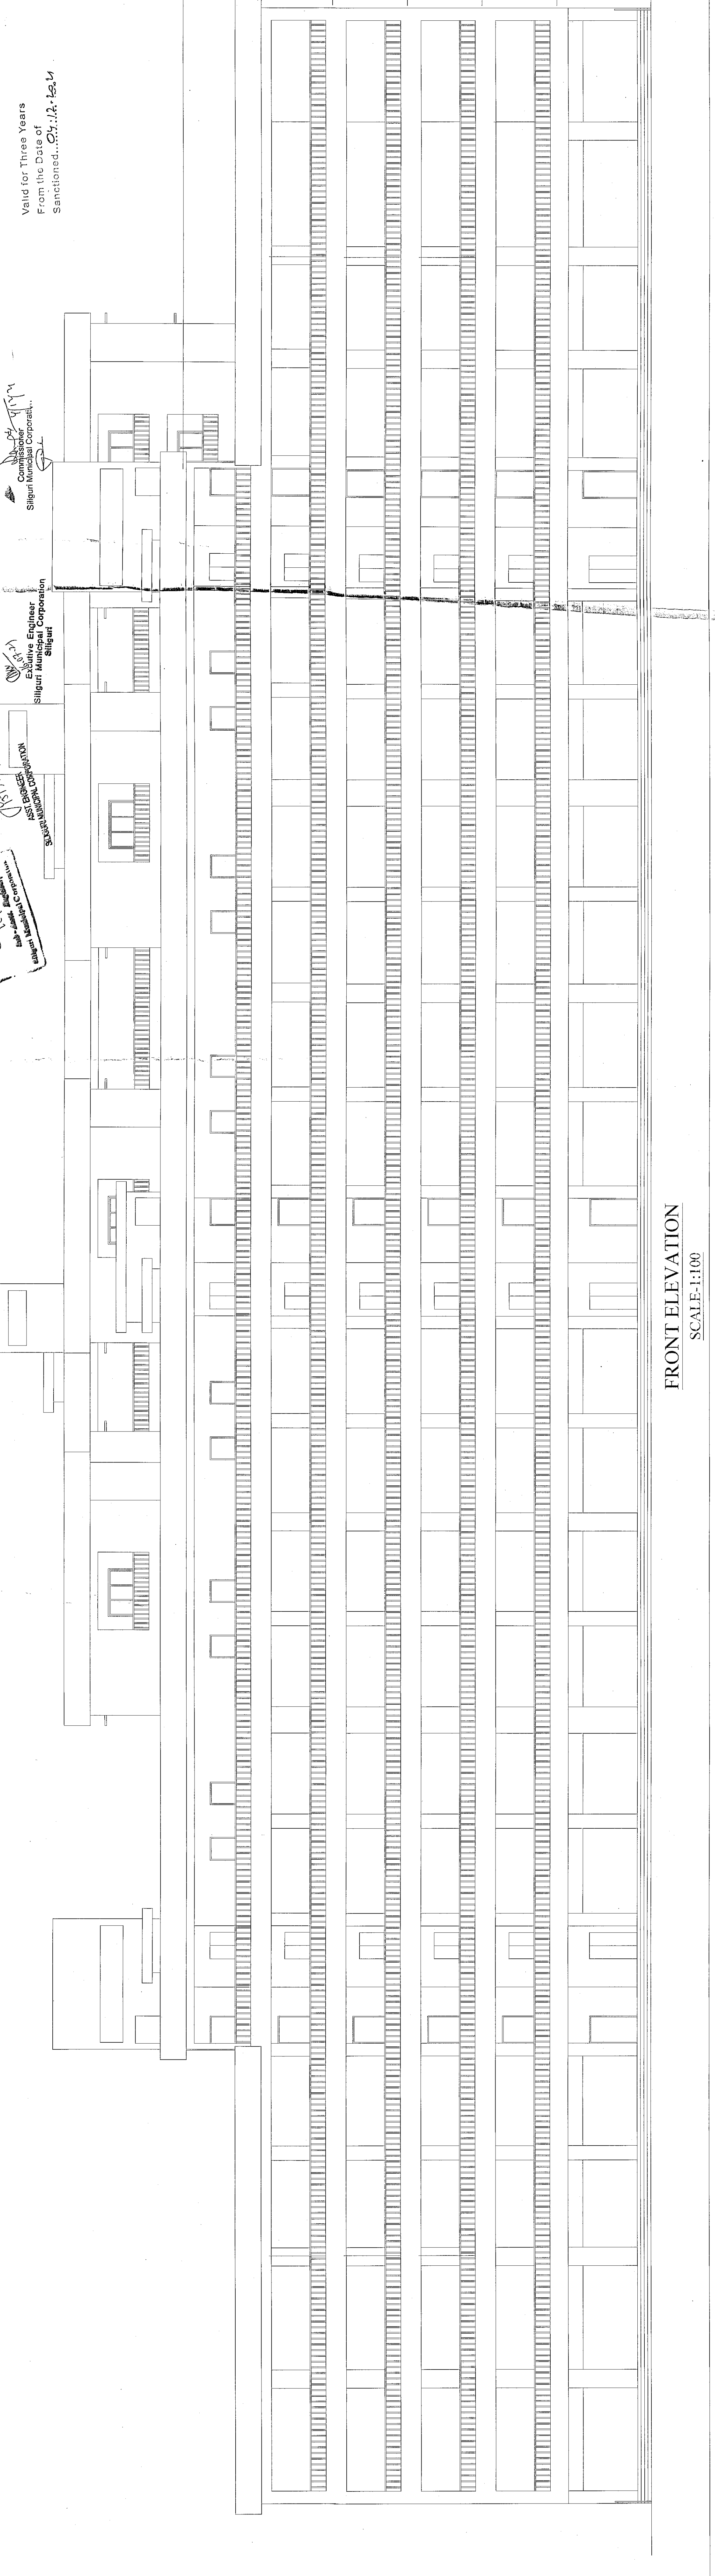

Valid for Three Years  
From the Date of Sanctioned. 01.10.2020

SIGNATURE OF ARCHITECT  
Rishi Bishoi  
Consultant  
19112191

SIGNATURE OF ARCHITECT  
Rishi Bishoi  
Consultant  
19112191

