

JESSORE ROAD


WARD MEETING DATE 2-5-01/2-2

SANCTIONED
On 25.05.2020
Via No. 191/1/2019-23
Valid upto 21/05/2025

Charikma
Madhyamgram Municipality
Thel. Mohn 245/8/2019



SITE PLAN
SCALE: 1:600

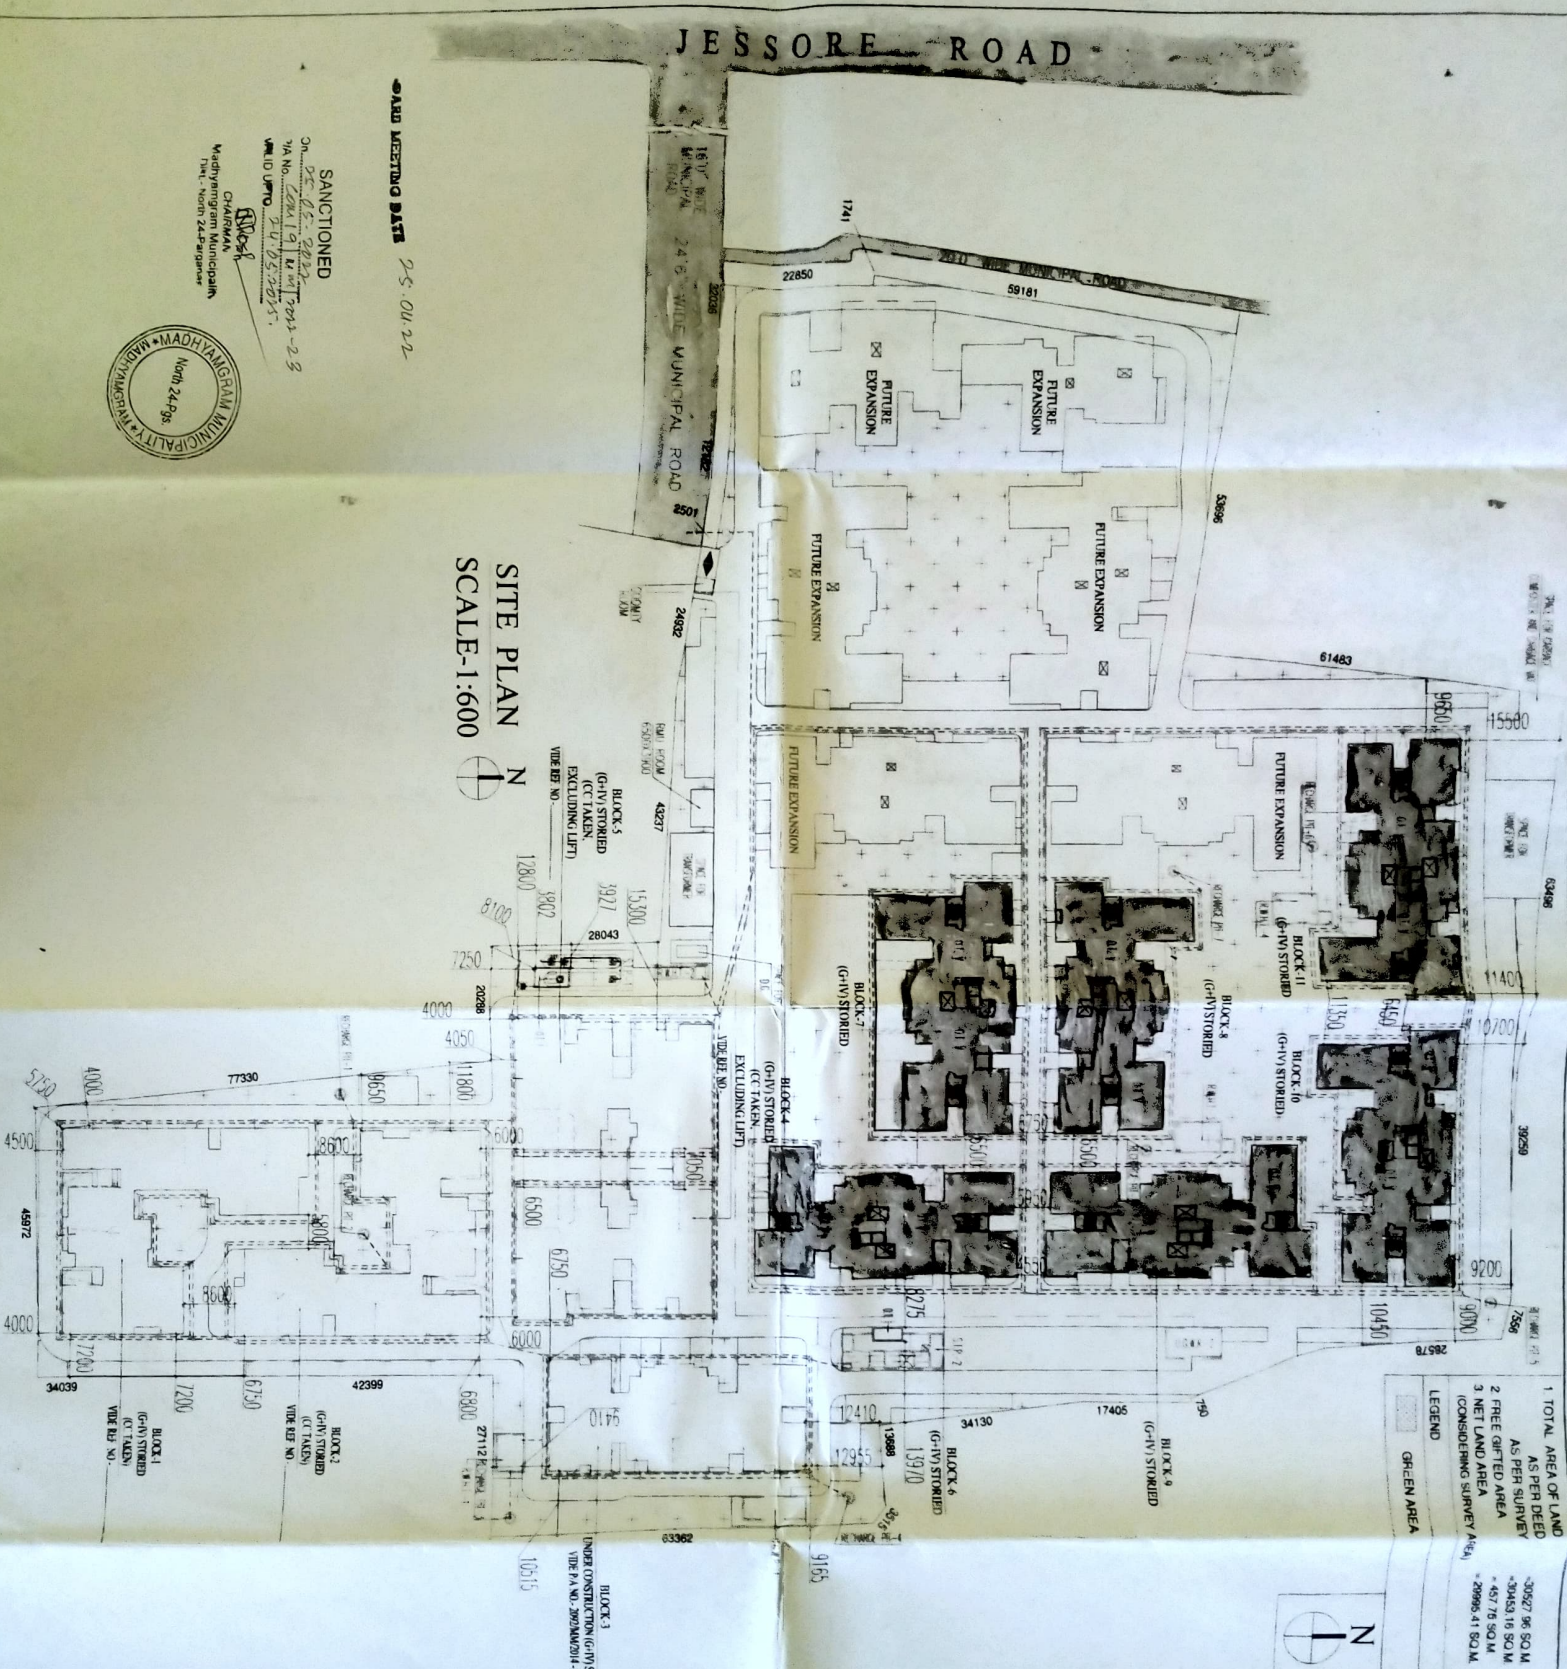

- 1 TOTAL AREA OF LAND AS PER DEED
2 FREE GIFTED AREA
3 NET LAND AREA (CONSIDERING SURVEY AREA)

30627.96 SQ.M
30463.16 SQ.M
457.78 SQ.M
= 29905.41 SQ.M



CERTIFICATE OF OWNER
CERTIFIED THAT HAVE DONE THROUGH THE BUILDING RULES FOR MADHYAMGRAM GRAM PANCHAYAT AND ALSO UNDER TAKE TO ABIDE BY THOSE RULES FROM AND AFTER CONSTRUCTION OF THE BUILDING

RANGNANDINI PRIVATE LIMITED

Hibaldad
Director

SIGNATURE OF OWNER

CERTIFICATE OF STRUCTURAL ENGINEER
THIS IS TO CERTIFY THAT THE STRUCTURAL DESIGN AND DRAWING OF BOTH FOUNDATION AND SUPER STRUCTURE OF THE BUILDING HAS BEEN MADE BY ME CONSIDERING ALL POSSIBLE LOADS INCLUDING THE SEISMIC LOAD AS PER THE NATIONAL BUILDING CODE OF INDIA AND CERTIFIED THAT IT IS SAFE AND STABLE IN ALL RESPECTS.

[Signature]
SANJIV J. BARBERI
M.E. STRUCTURAL ENGINEER
R.C.E. FILE NO. 018302-41
MINISTERIAL CODE/2015/19

SIGNATURE OF STRUCTURAL ENG

CERTIFICATE OF ARCHITECT
CERTIFIED WITH FULL RESPONSIBILITY THAT THE BUILDING PLAN AND DRAWING OF THE BUILDING PROVISIONS OF THE MUNICIPAL BUILDING RULES AS AMENDED FROM TIME TO TIME THAT THE SITE CONDITION INCLUDING THE ADJUTING ROADS COMFIBS WITH THAT IN THE PLAN AND IT IS A BUILDABLE SITE AND NOT A TANK OR FILED UP LAND

[Signature]
JAT PRAKASH PRASAD EDWARDS AGRAWAL
B. Arch., A.I.A.
Reg. No. 1861/19398
Architect

SIGNATURE OF ARCHITECT

TITLE
SITE PLAN

PROJECT
ADDITION/ALTERATION PLAN SHOWING NEW ADDITION OF SIX BLOCKS NAMELY BLOCK-6 TO 11 (G+IV) STORED OF A RESIDENTIAL COMPLEX COMPRISING FIVE BLOCKS (G+IV) STORED OWNED BY RANGNANDINI PRIVATE LIMITED AT MOLDA DOMANA R/S DAD NORS STED, 19/3/2017 (G+IV) STORED (CC TAKEN) VIDE P.A. NO. 2092/M/2014 DATED ON 19.03.2015 VIDE P.A. NO. 2092/M/2014-15 AND REVISED PLAN SANCTIONED DATED ON 24.08.2016 VIDE P.A. NO. 6554/M/2016-2017 SUBSEQUENTLY SANCTION PLAN REVALLIDATED ON 23.08.2019 VIDE P.A. NO. 6554/M/2016-2017 AND CC ISSUED FOR BLOCK-1, 2, 4 & 5 ON VIDE REFERENCE NO. _____

SCALE	DATE	DEALT	CHECKED
1:600	25.03.22	PRASENJIT	SOURAB

AGRAWAL & AGRAWAL
BARUDA
KOLKATA