







ELEVATION

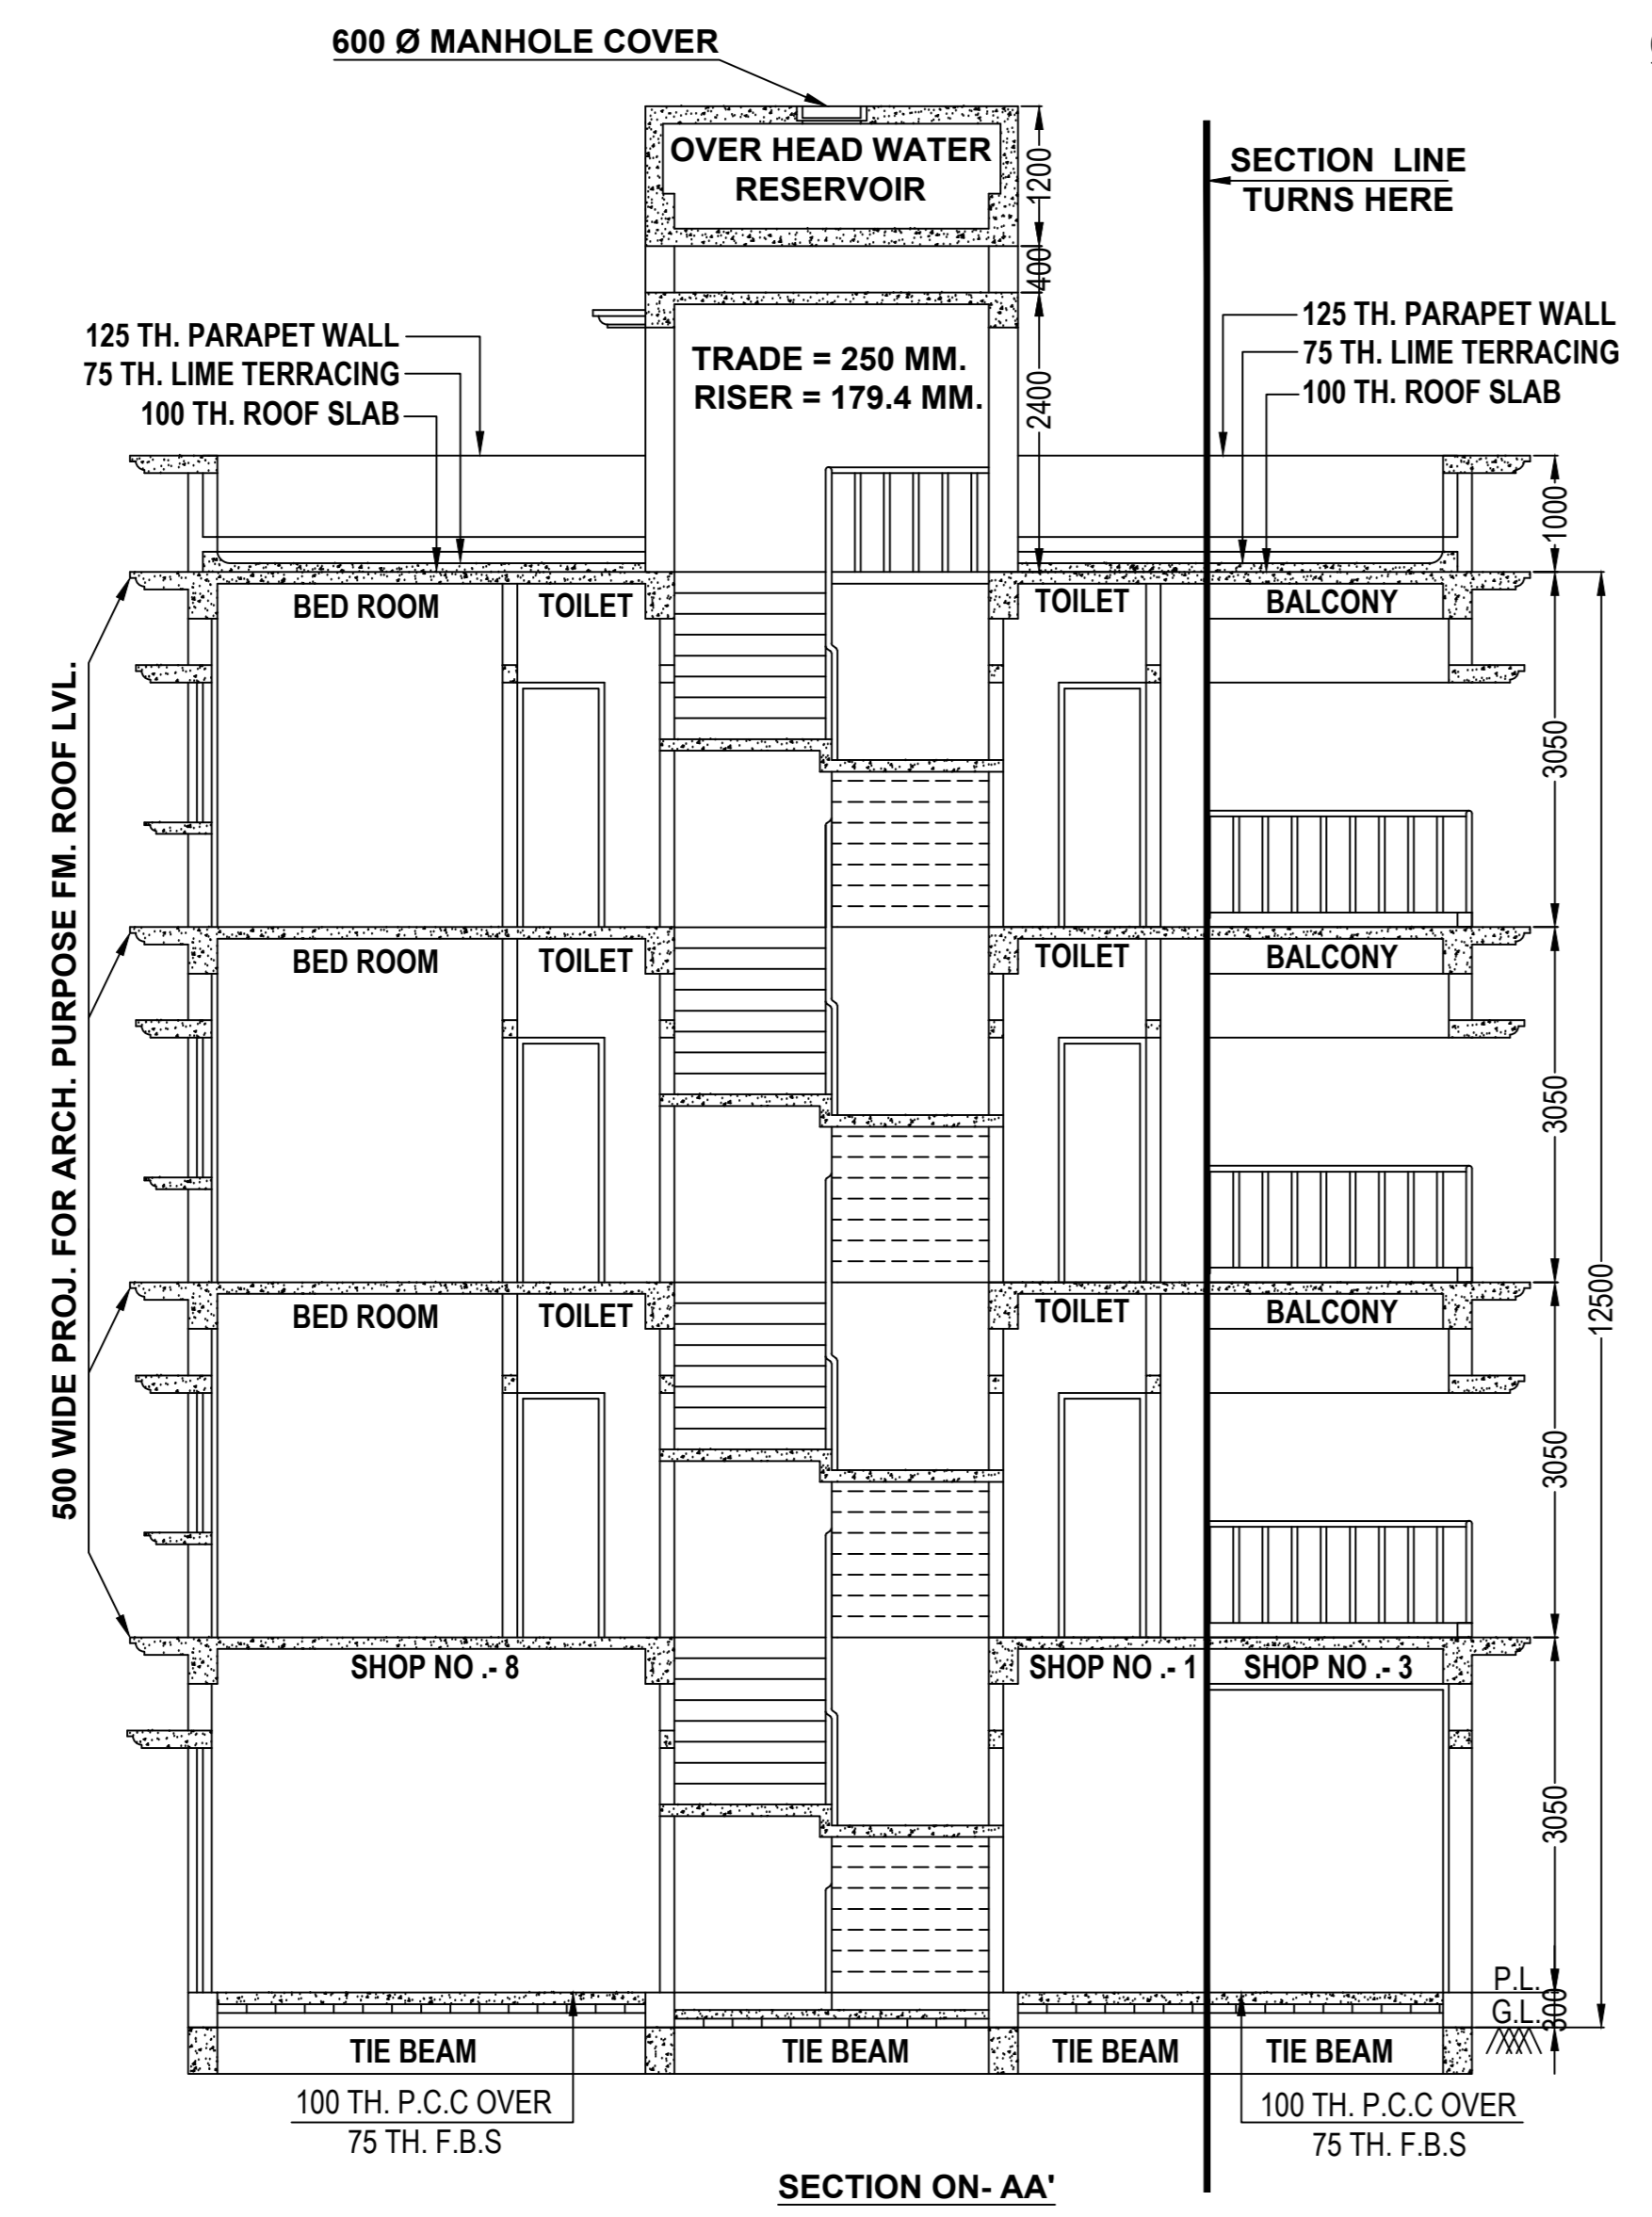


SECTION ON-AA

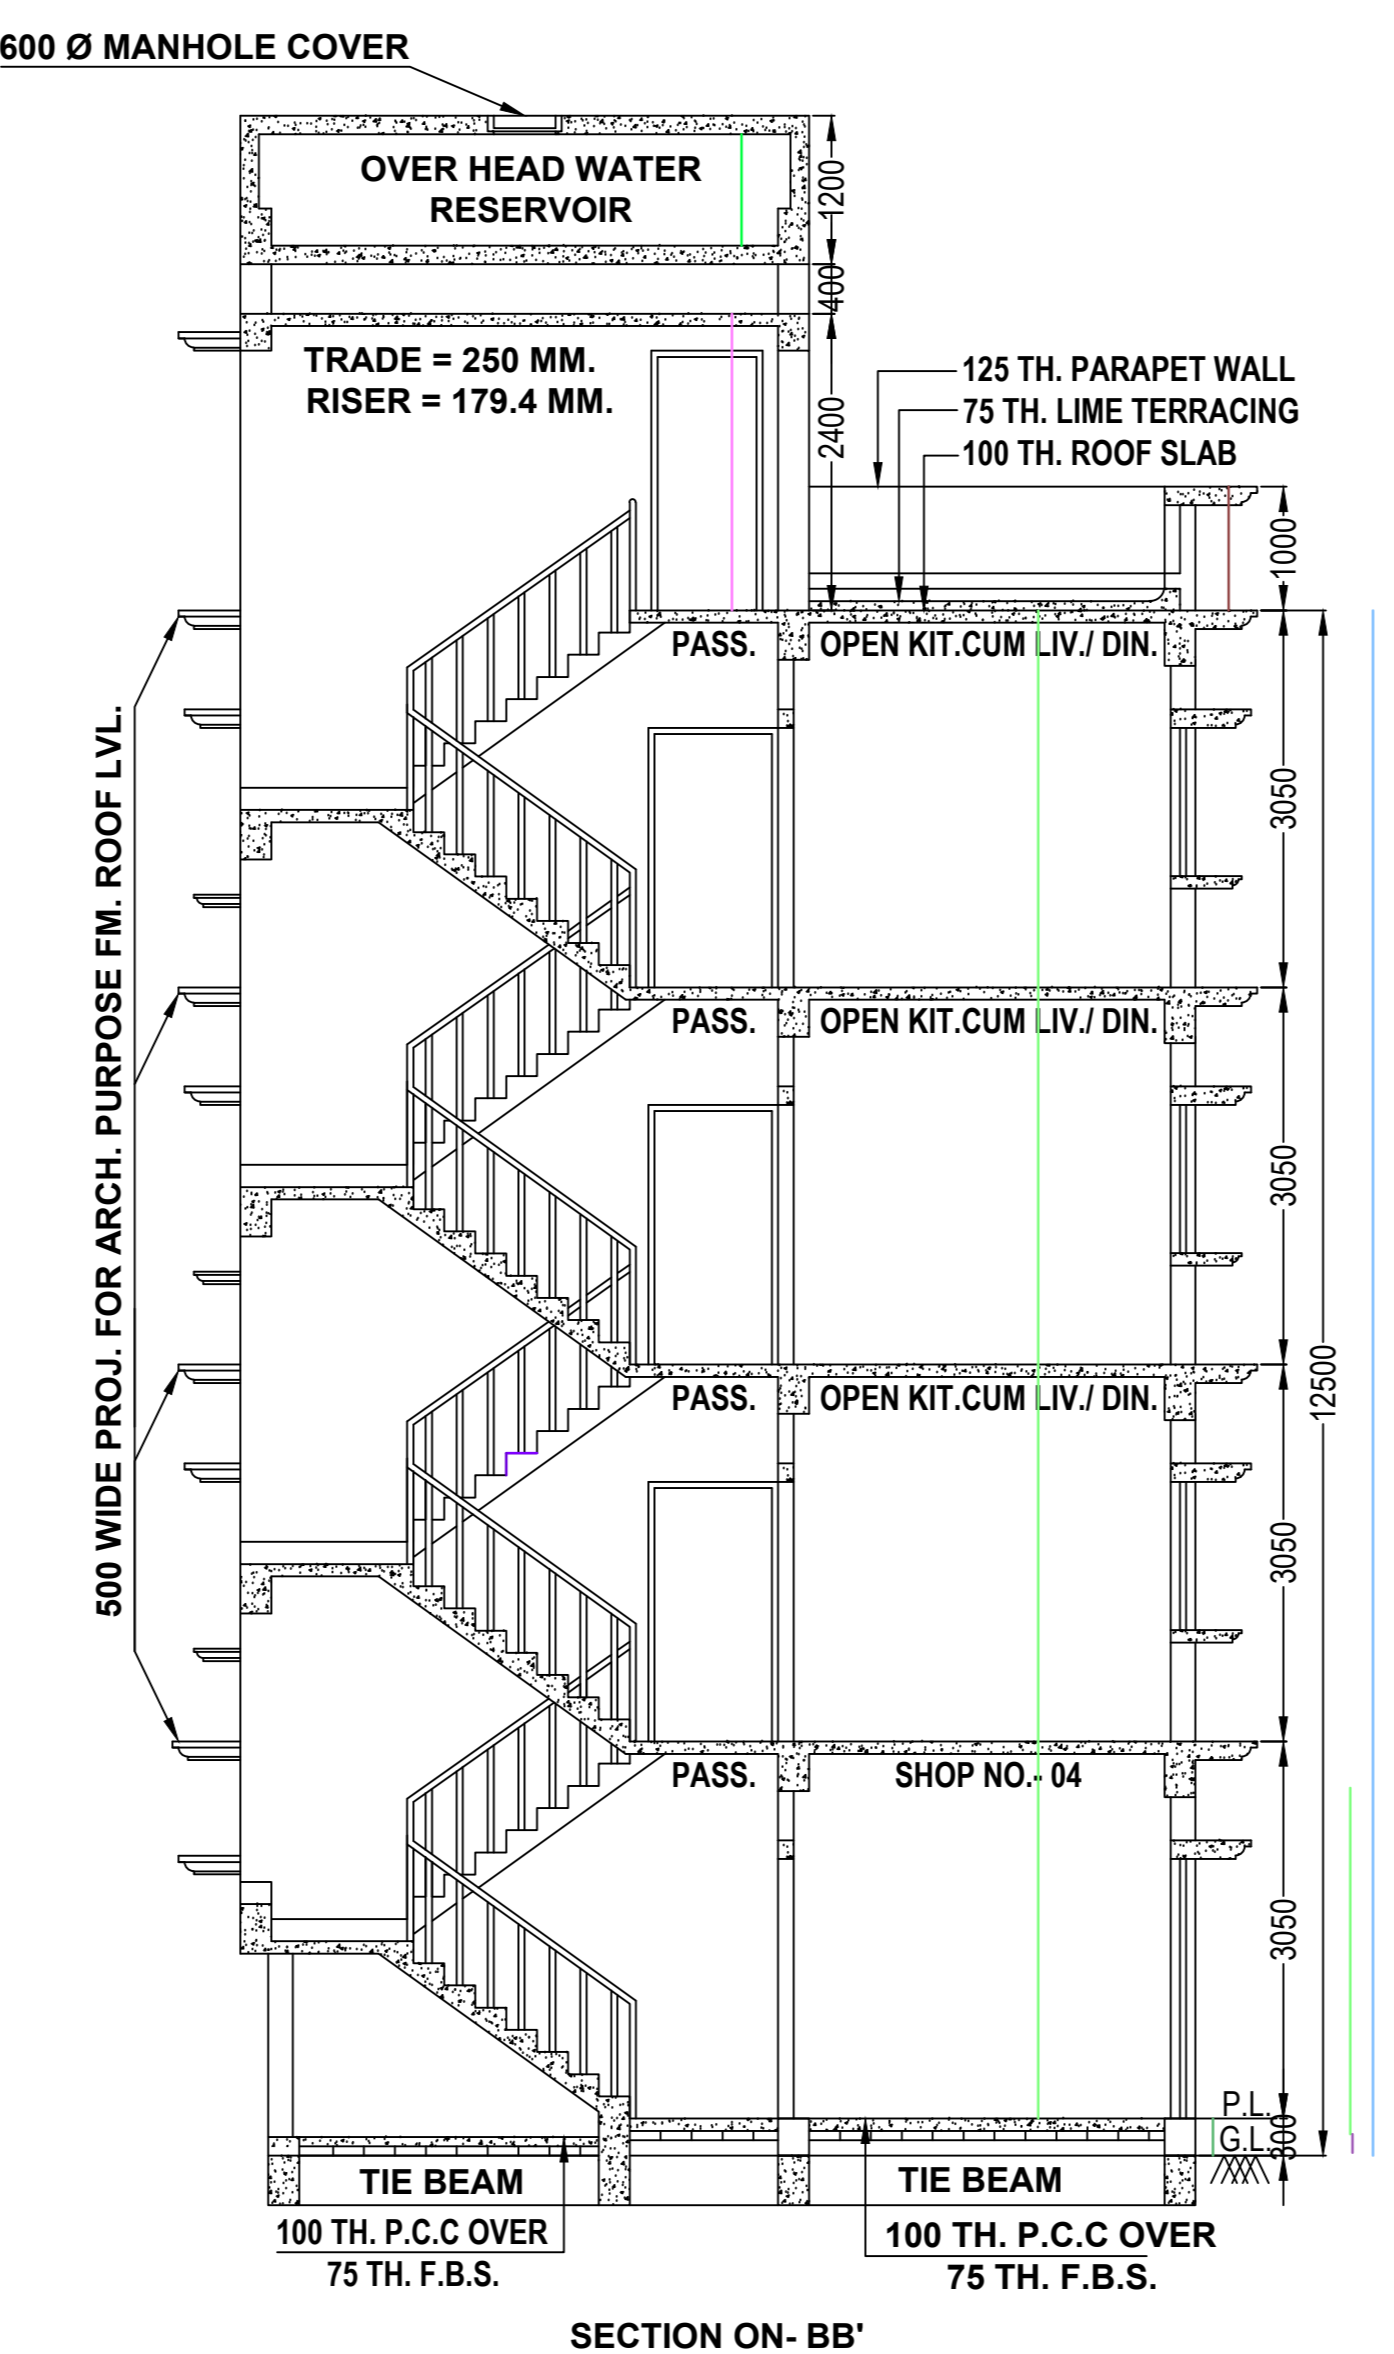

SECTION ON-BB

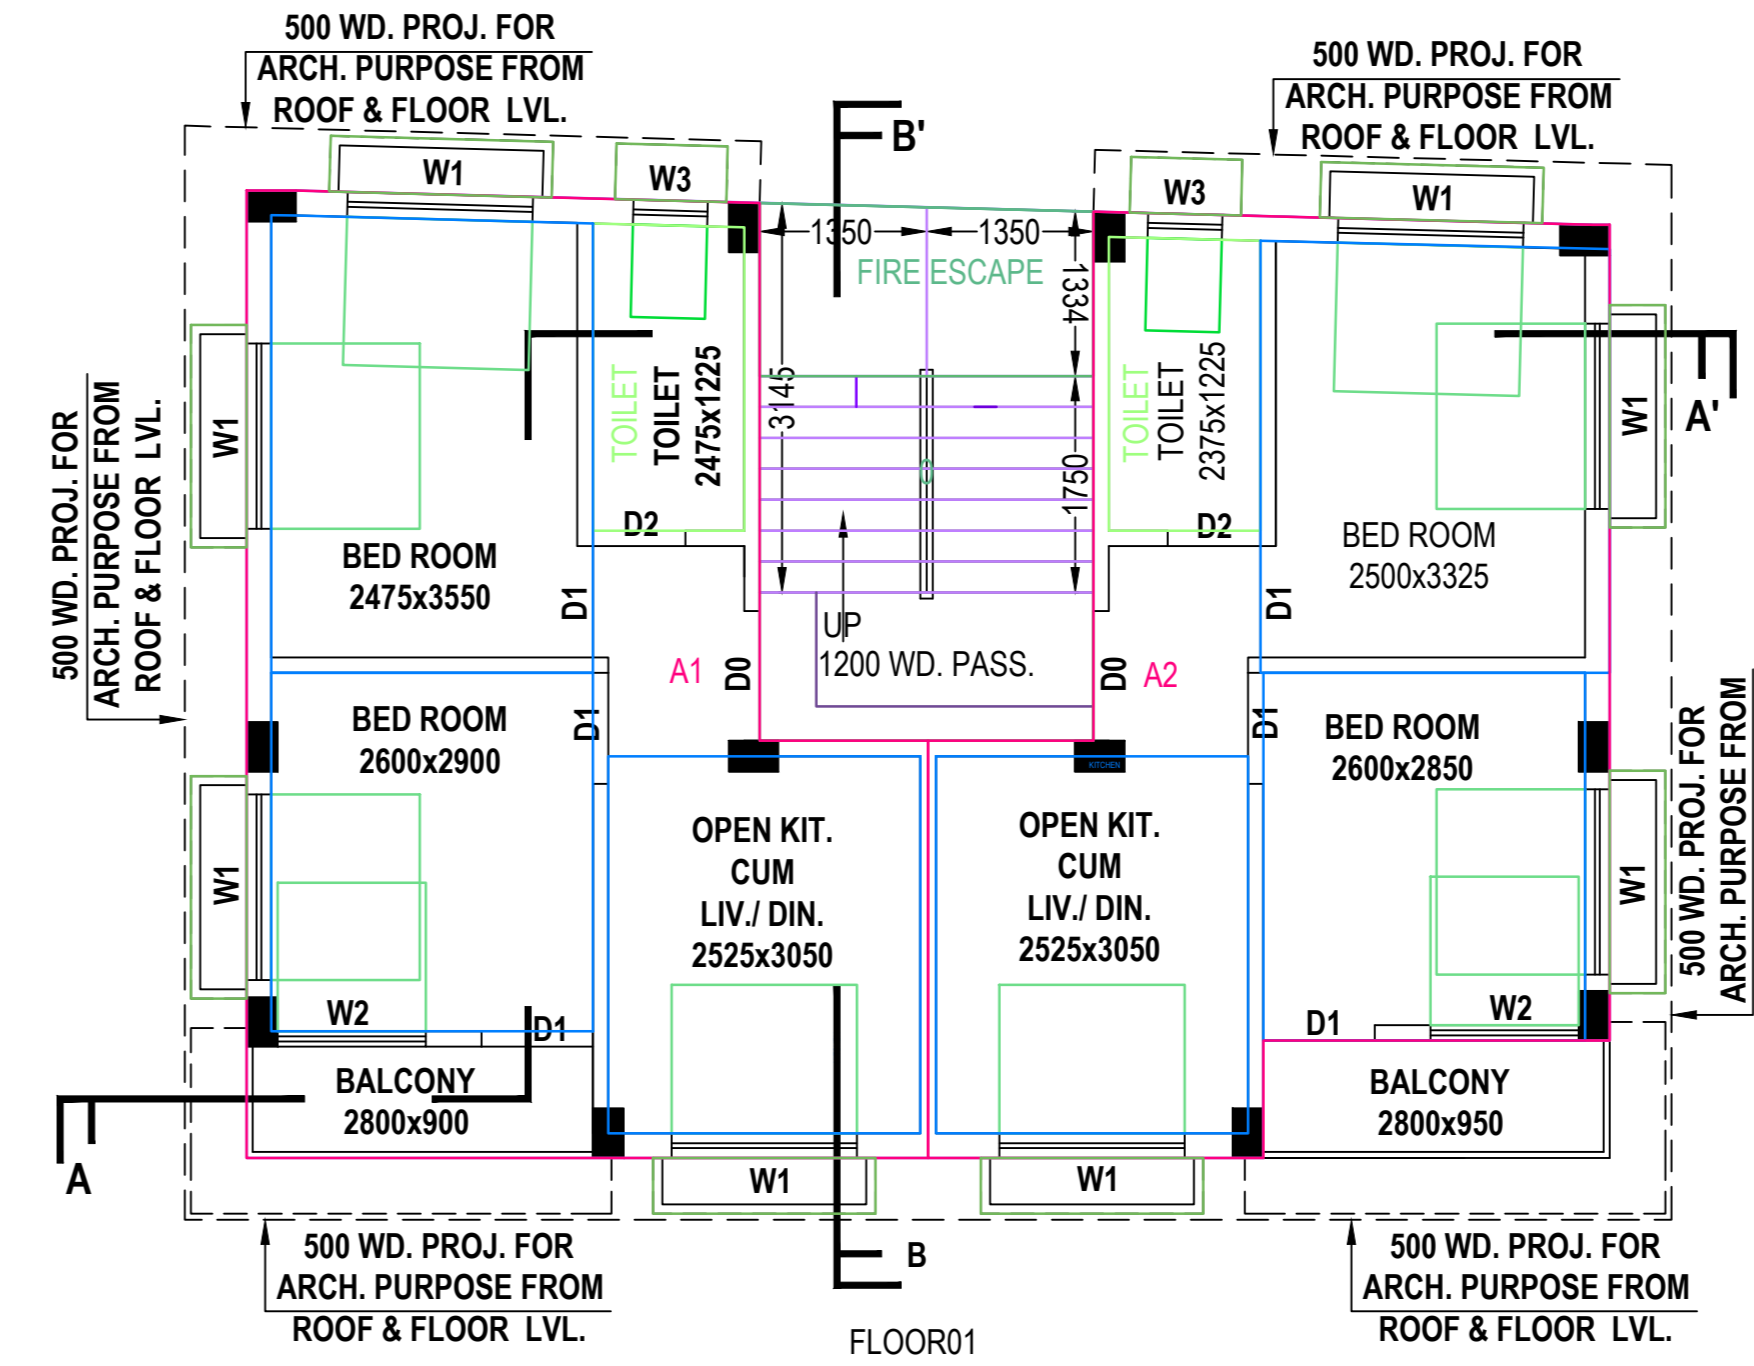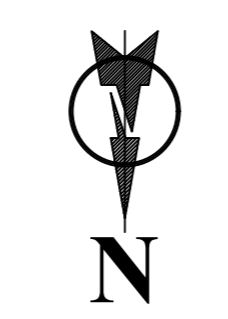


FLOOR01

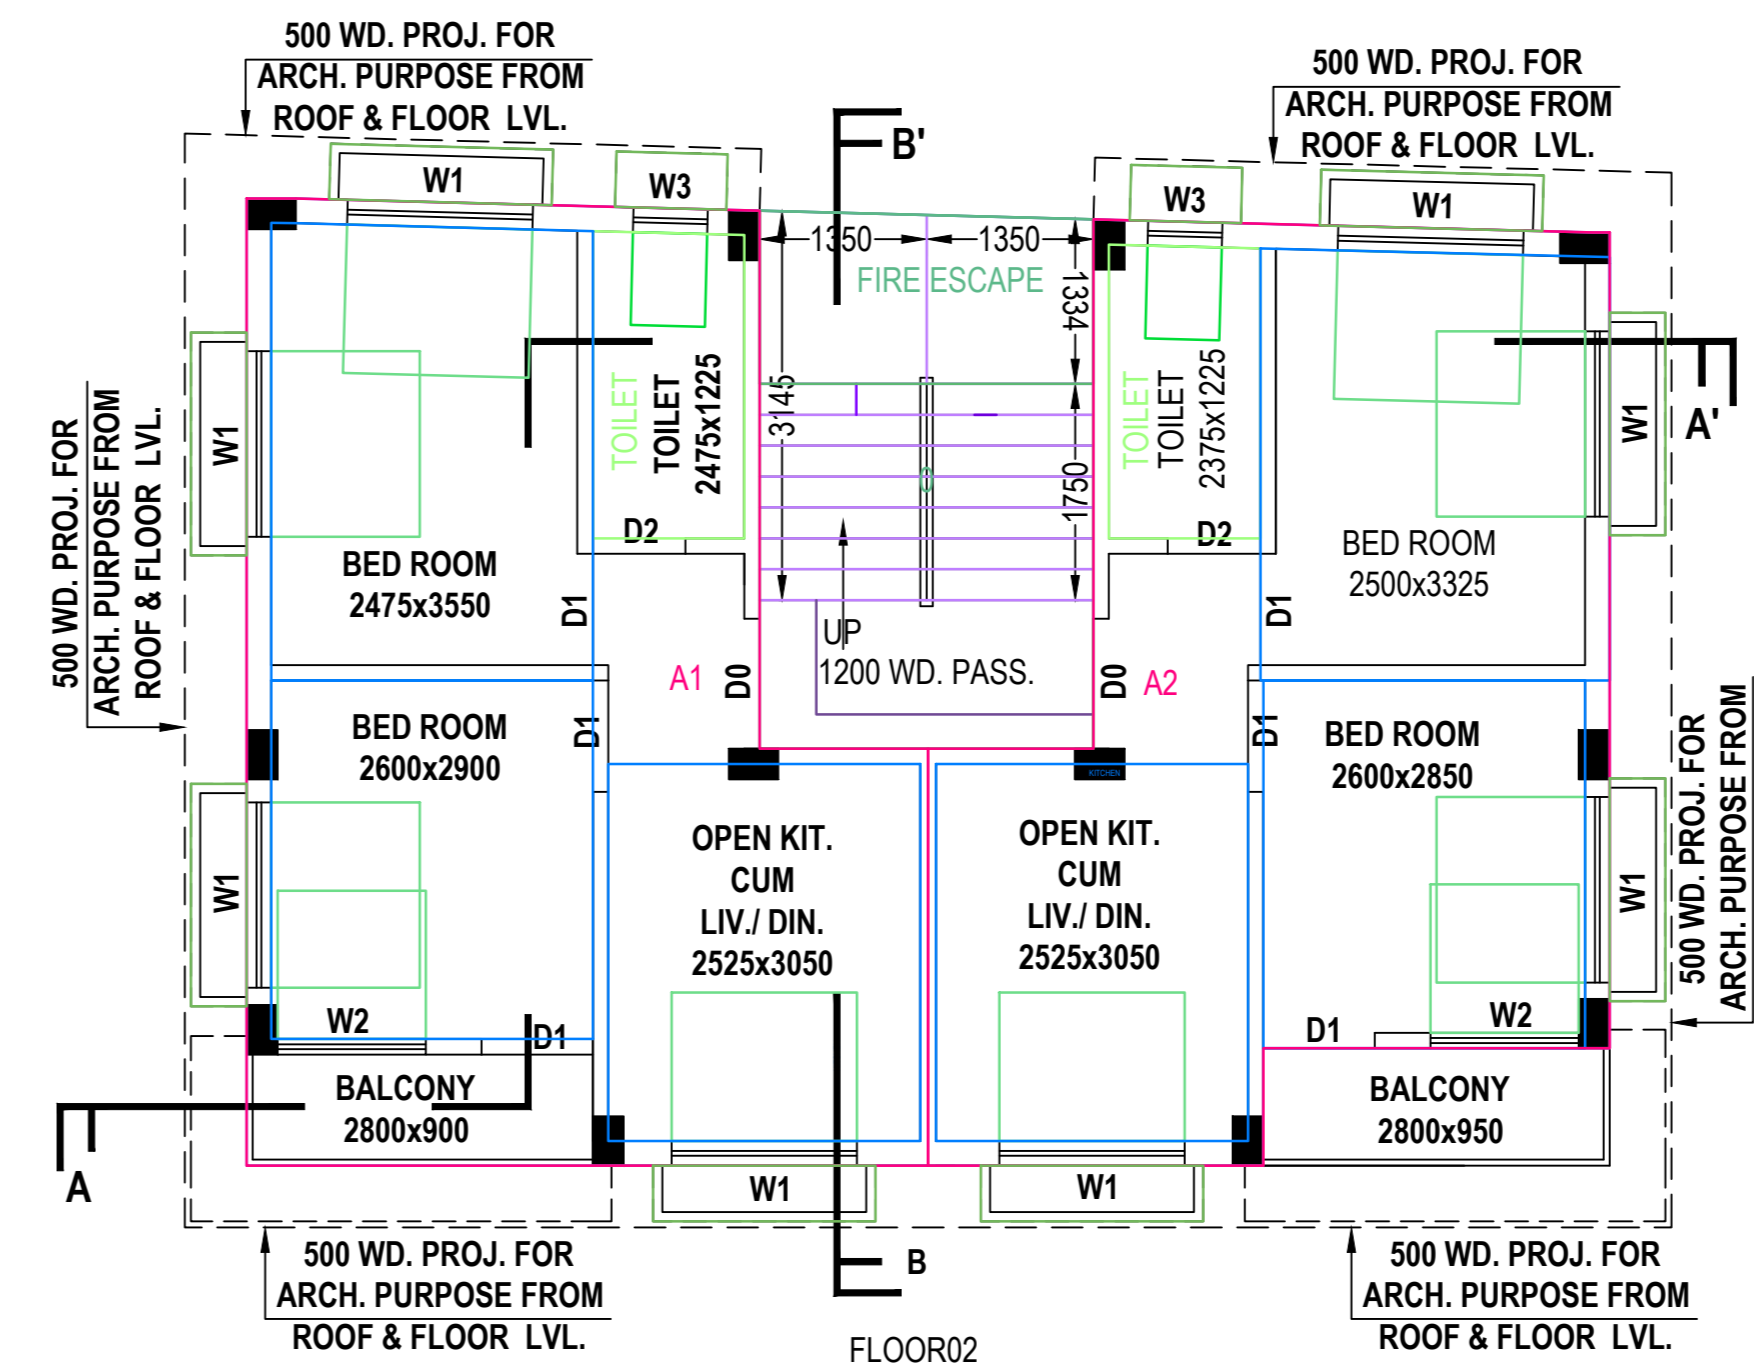

FLOOR02

SCHEDULE OF DOORS & WINDOWS			
DOORS SCHEDULE		WINDOWS SCHEDULE	
MKD.	SIZE	MKD.	SIZE
D	1200x2100	W1	1500x1200
D0	1050x2100	W2	1200x1200
D1	900x2100	W3	600x750
D2	750x2100		

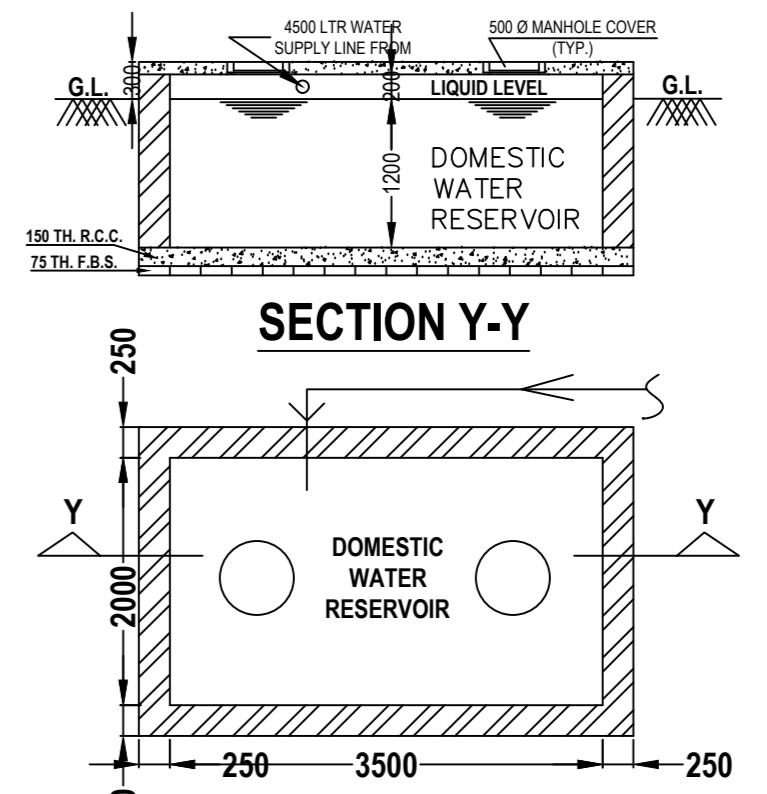

DETAILS PLAN OF UNDER GROUND WATER RESERVOIR

**PROJECT :- BUILDING PLAN**  
 PROPOSED G+III STORED PRINCIPALLY RESIDENTIAL PARTLY COMMERCIAL BUILDING AT MORAN ROAD ; R.S. DAG NO.- 354(P), R.S. KHATIAN NO.- 222; L.R. DAG NO.- 459; L.R. KHATIAN NOS. - 2045, 512/2; J.L. NO.-1; SHEET NO.- 25; WARD NO.- 23; HOLDING NO.- 560; BOROUGH NO.- IV; P.S.+ MOUZA - CHANDANNAGAR, UNDER CHANDERNAGORE MUNICIPAL CORPORATION; DISTRICT.- HOOGHLY.

**OWNER'S NAME :-**  
 1. MR. PRADIP KUMAR BANERJEE; S/O.- LATE BIJOY BANERJEE  
 2. MR. DIPAK KUMAR BANDYAPADHYAY; S/O.- LATE BIJOY KUMAR BANERJEE


**TITLE :- BUILDING PLAN**  
 DRG. NO. PK/2022/37/CORP/AR-01  
 SCALE DRAWN BY R.K.  
 DATE 06.12.2022 CHKD BY P.K.  
 JOB NO. PK/01 APVD BY

DESIGNED BY STRAIGHT LINE  
 ISSUE STATUS CORPORATION


**AREA STATEMENT**  
 LAND AREA:- [AS PER PHYSICAL]  
 AREA OF THE PLOT: 2 K.-9 CH.- 15 SQ.FT./ 172.80 SQ.MT./1860 SQ.FT. /i.e. 0.043 ACRE.  
 (913 SQ.FT.) EACH (RESIDENTIAL)  
 (125 SQ.FT.)  
 (3652 SQ.FT.)  
 (125 SQ.FT.)  
 (157 SQ.FT.)  
 (269 SQ.FT.) [2 NOS.]  
 PROPOSED HEIGHT OF THE BUILDING:-12.50 M. FROM G.L.

**SPECIFICATIONS**  
 ALL DIMENSIONS ARE IN MM.  
 ALL EXTERNAL WALLS ARE 200 & 250 THK. AND  
 ALL INTERNAL WALLS ARE 125 THK BRICK WALL  
 ALL P.C.C. WORK IN 1:3:6 ALL R.C.C. WORK IN 1:2:4  
 ALL OTHER SPECIFICATIONS CONFORMING RELEVANT I.S.I. CODE

**DECLARATION OF ARCHITECT**  
 I CERTIFY THAT THE BUILDING PLAN HAS BEEN DRAWN UP AS PER PROVISION OF WB. MUNICIPAL (BUILDING) RULE 2007 AS AMENDED FROM TIME TO TIME AS PER THE SITE CONDITION WHEREIN. THE PLOT IS BOUNDED BY BOUNDARY WALLS AND PILLARS AND IT CONFIRMS WITH THE PLAN. IT IS A BUILDABLE SITE AND NOT A TANK OR FILLED UP TANK.  
 THIS DRAWING IS A PRIVATE AND CONFIDENTIAL DOCUMENT AND IT MUST NOT TO BE COPIED OR LENT WITHOUT THE CONSENT OF M/S. STRAIGHT LINE.

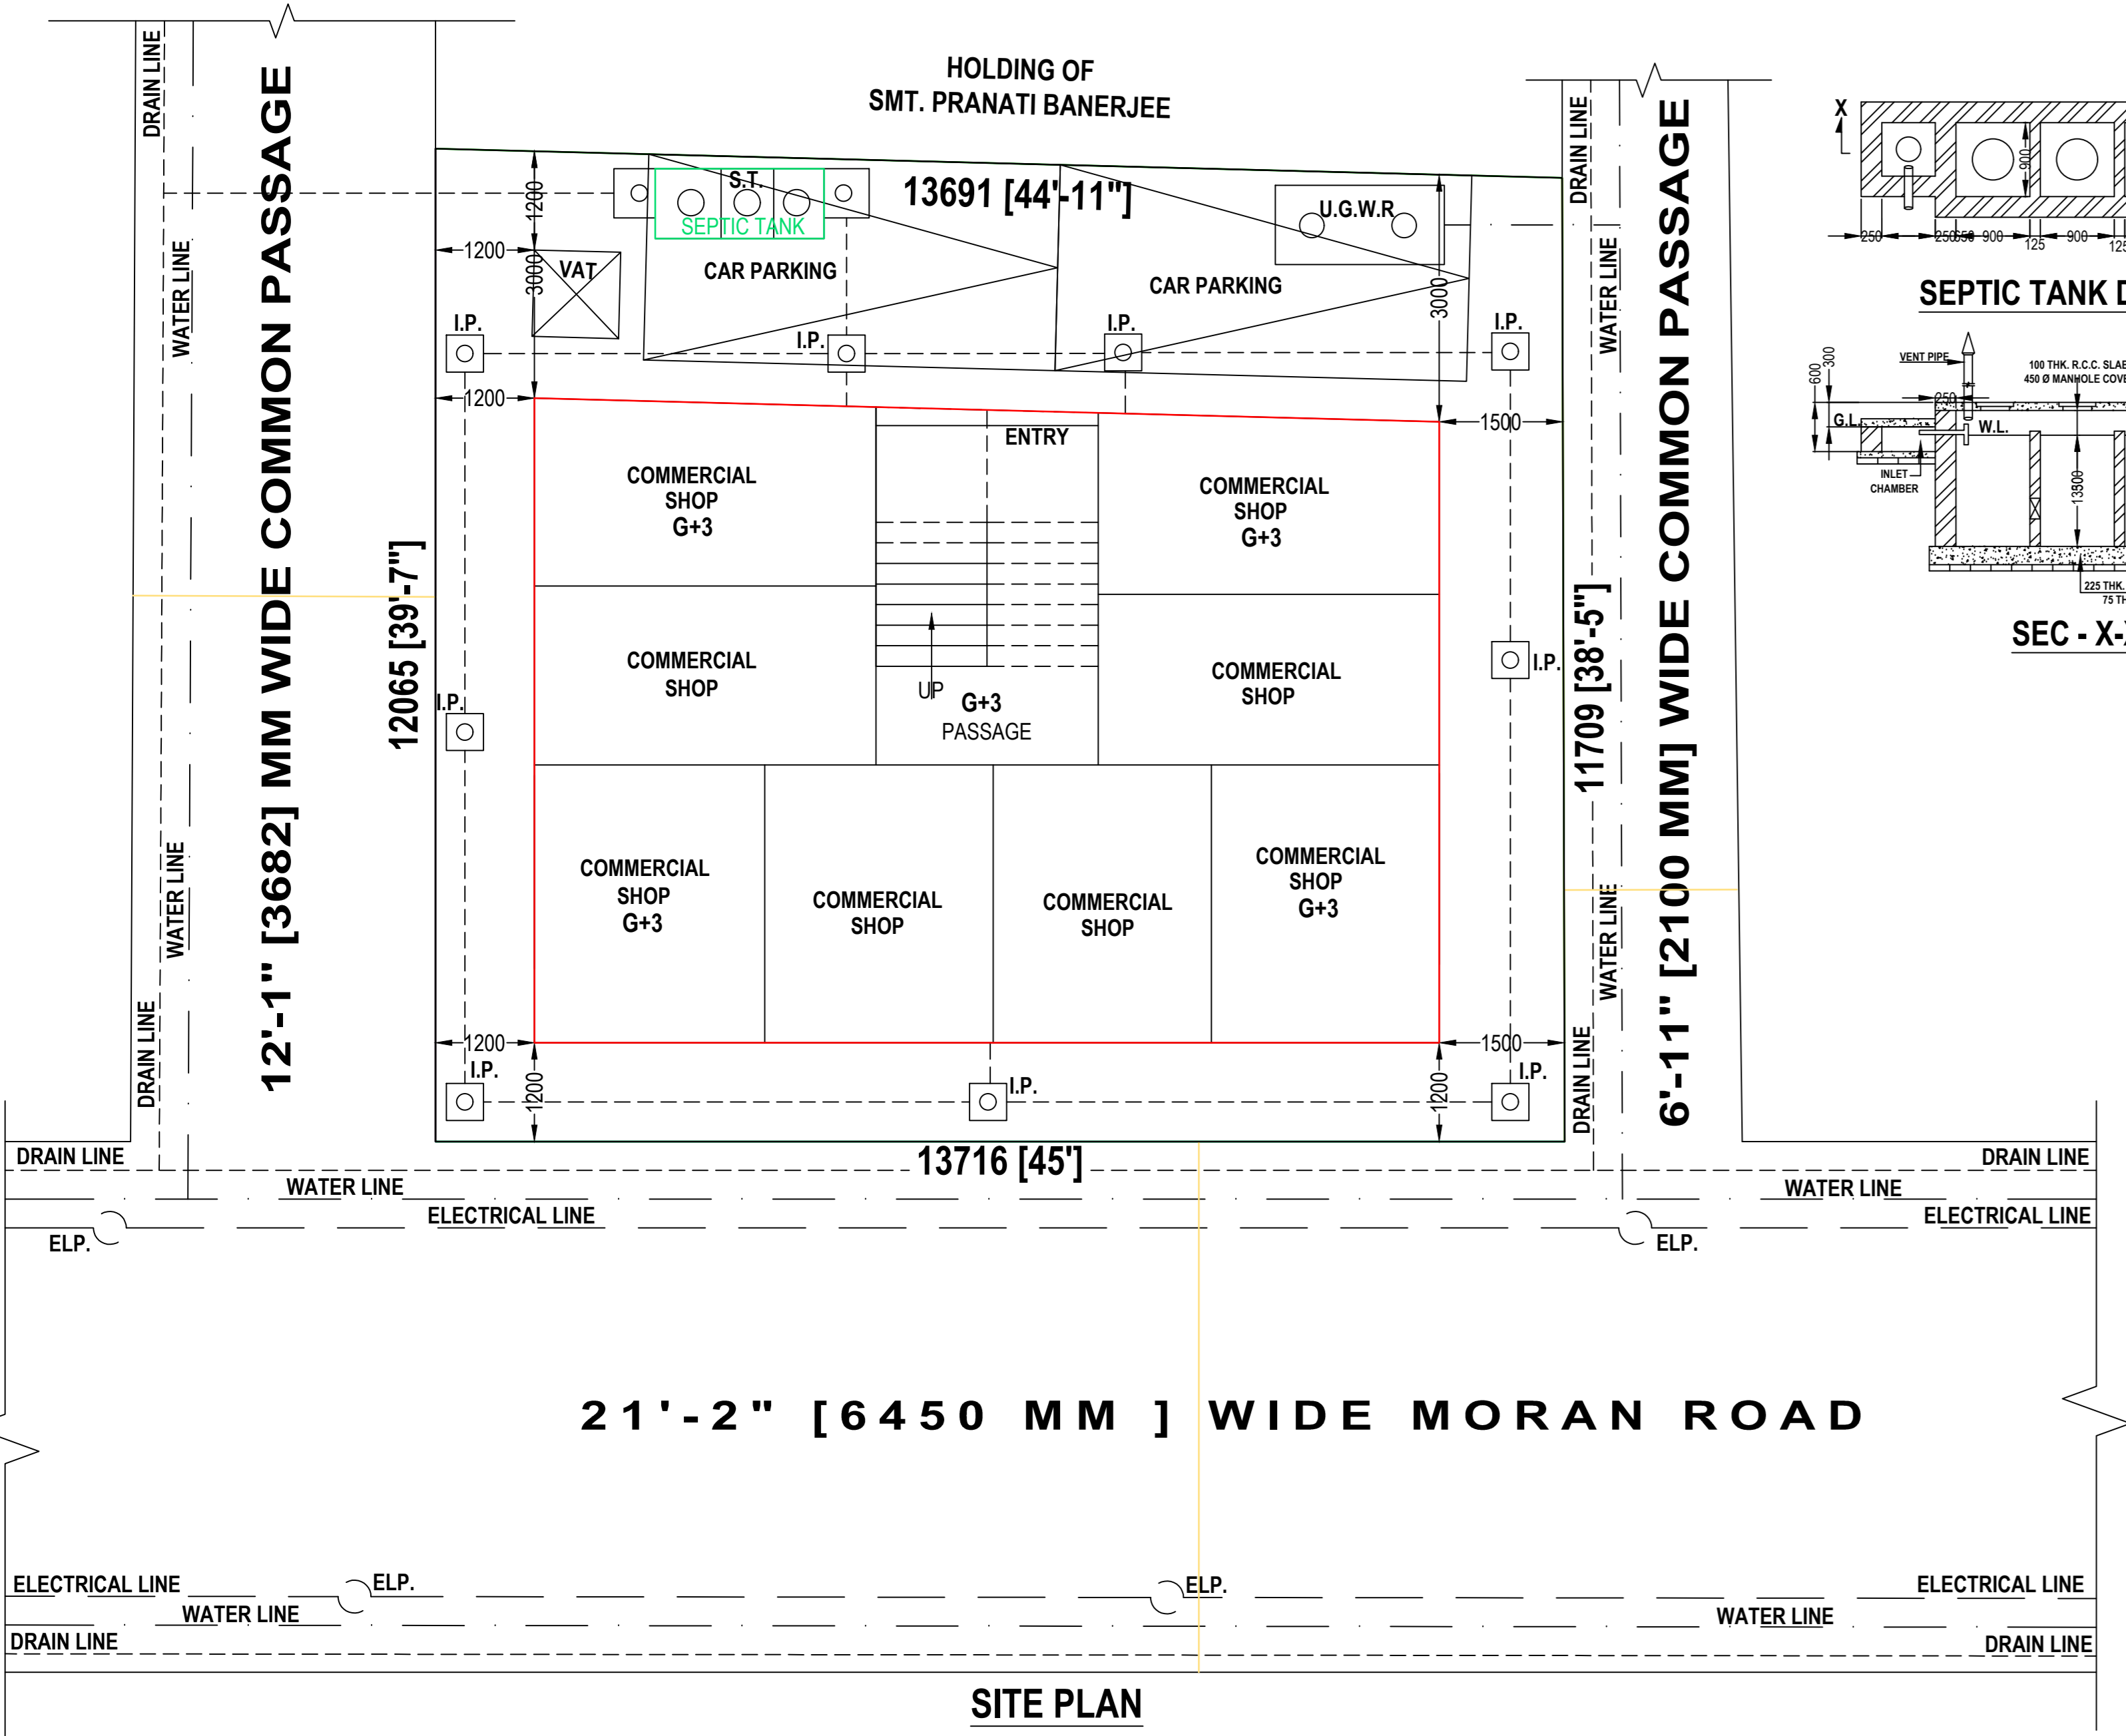


SITE PLAN

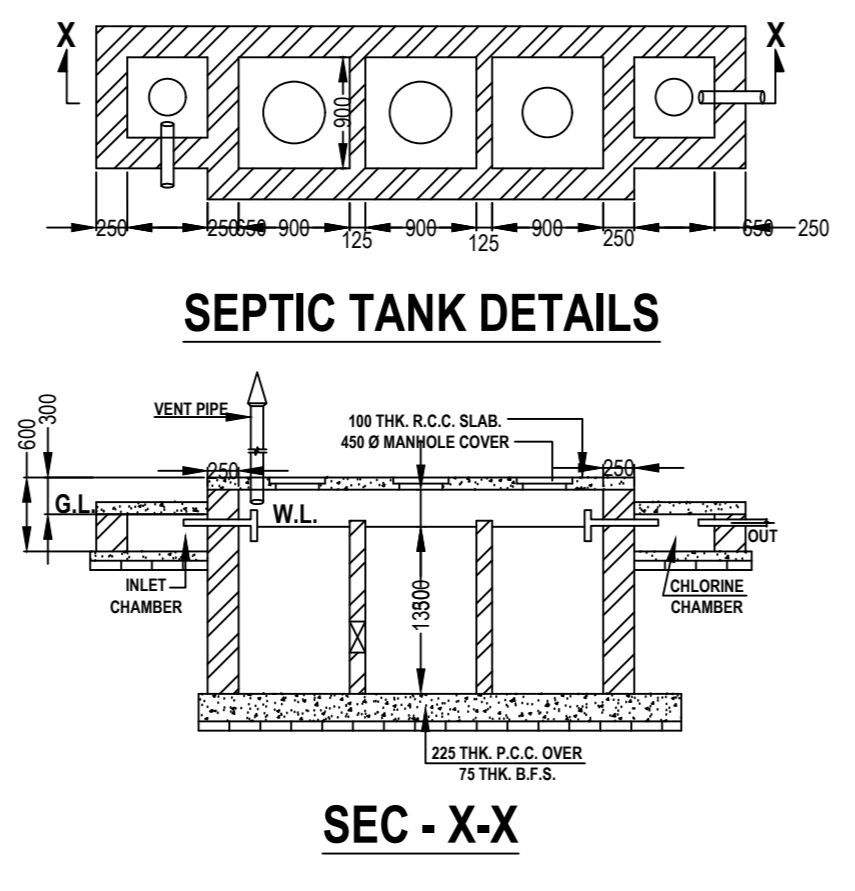


SEPTIC TANK DETAILS

SEC-X-X

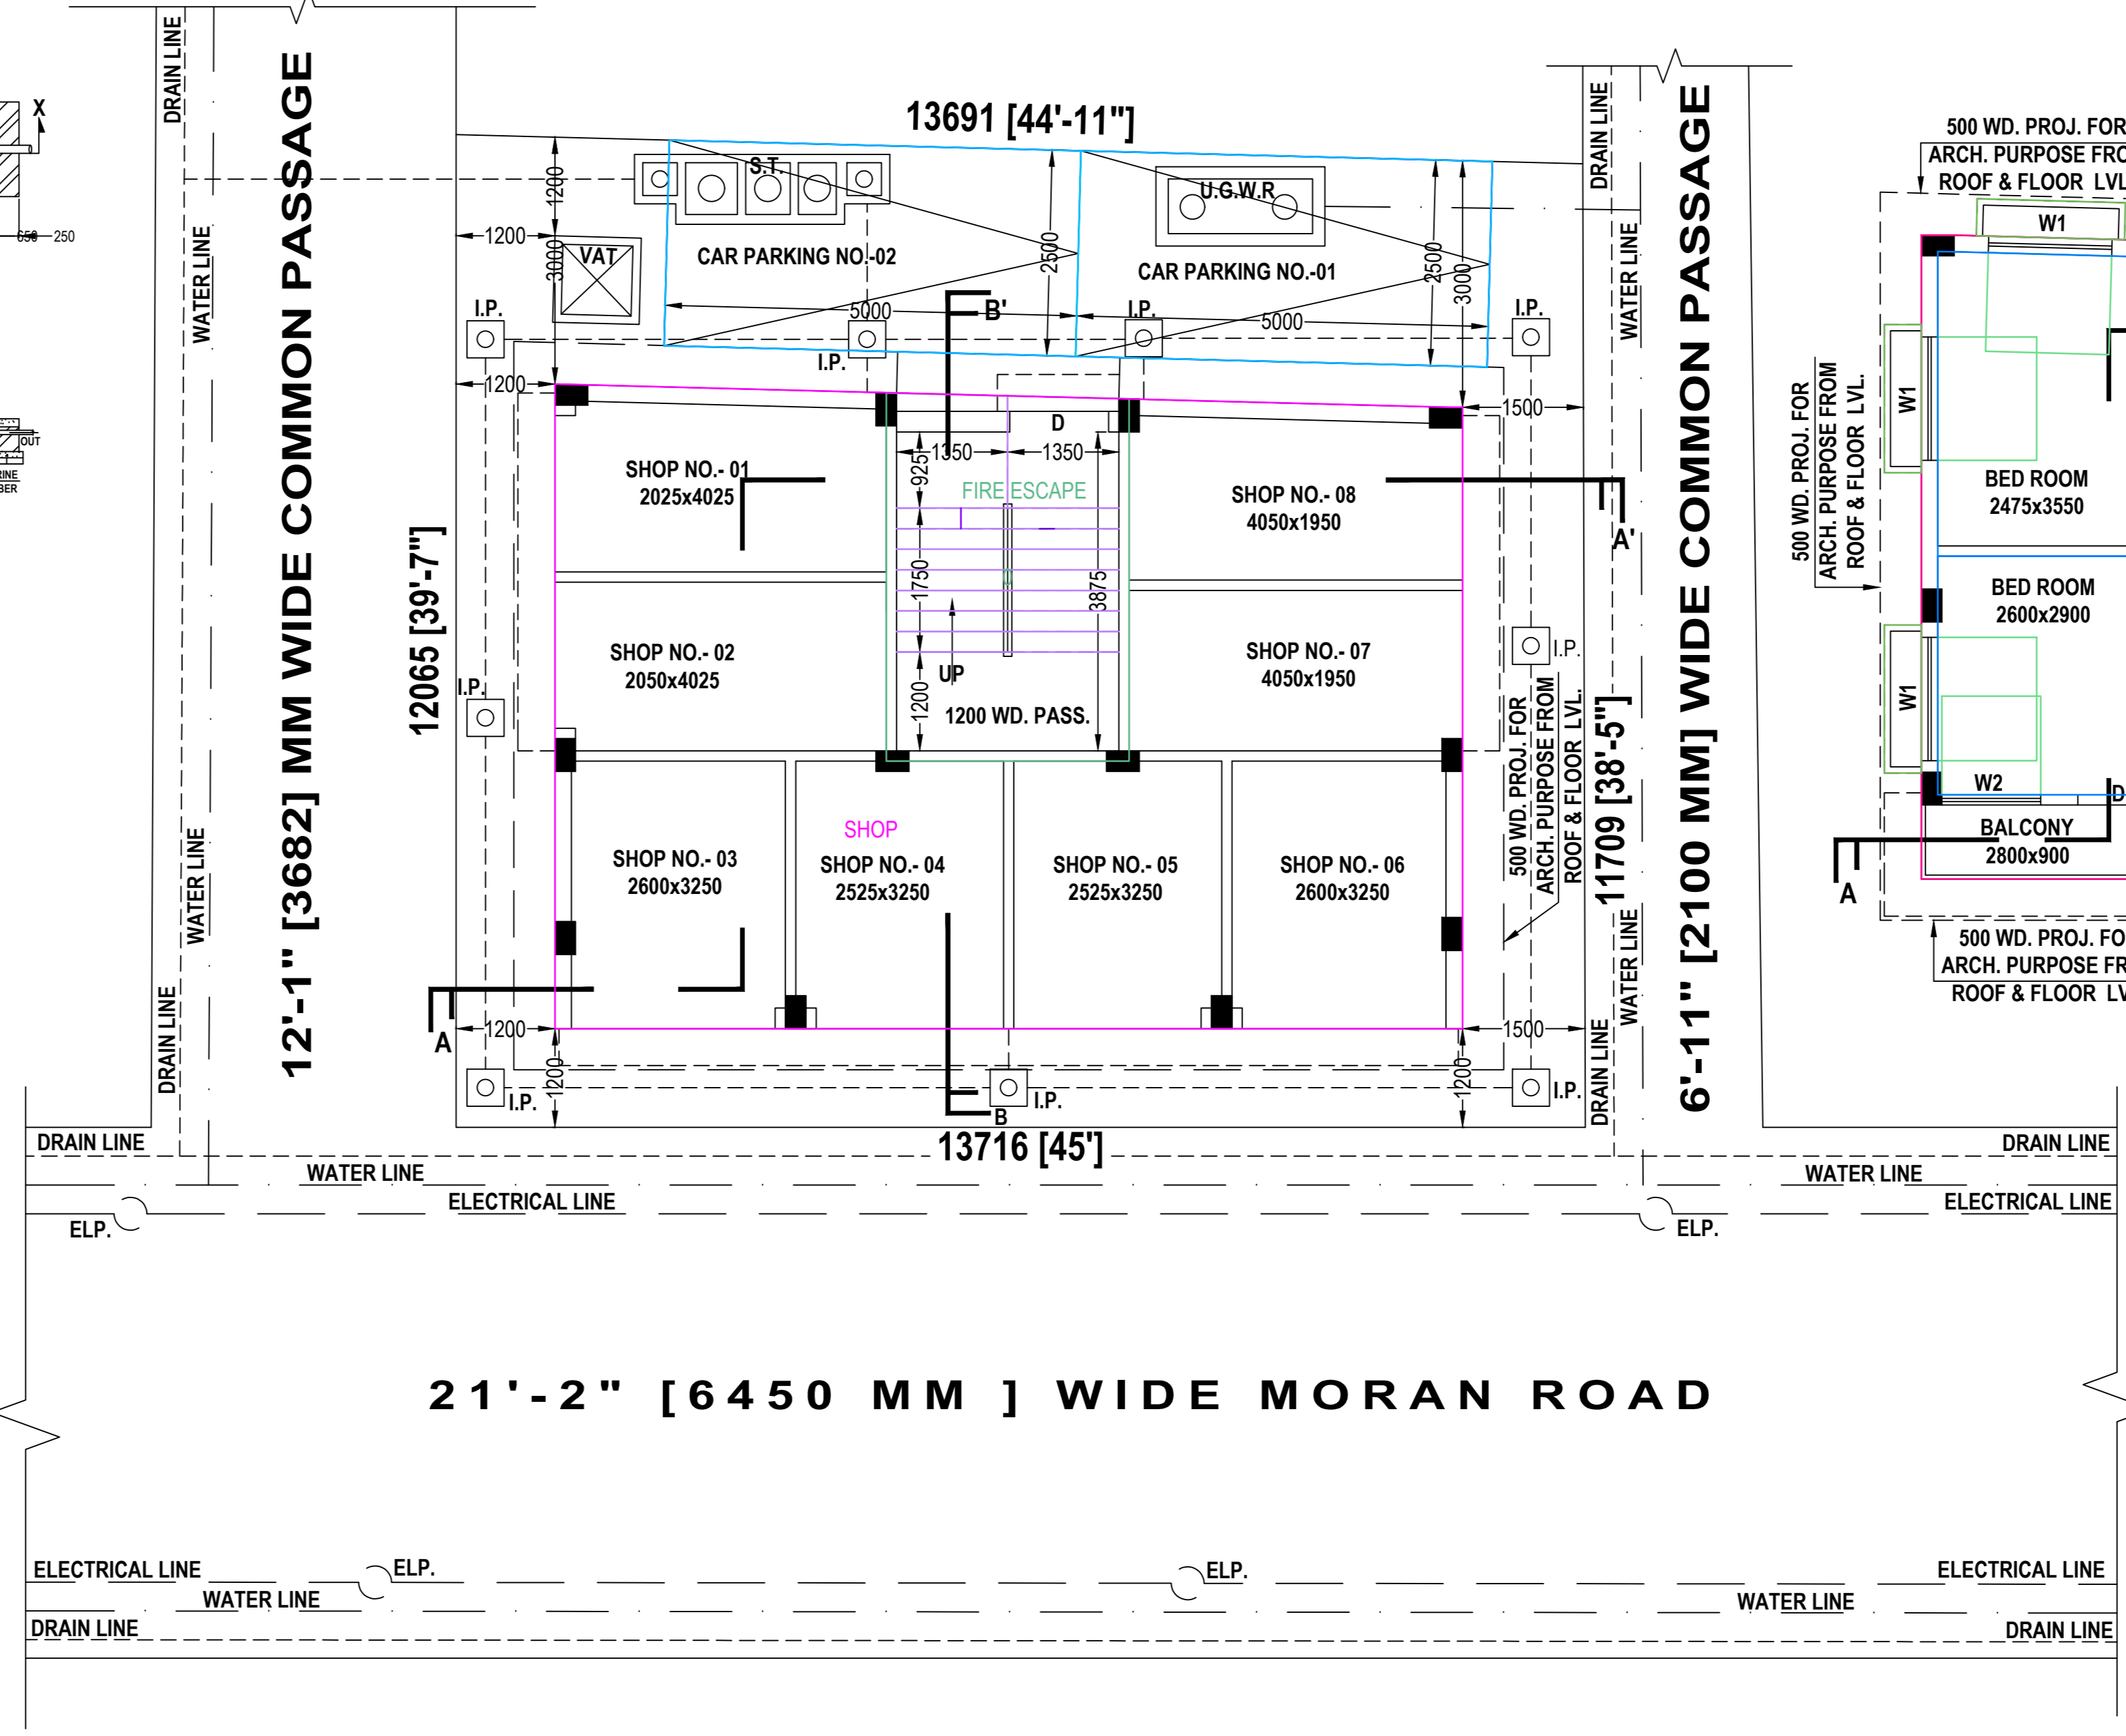

FLOOR-GROUND

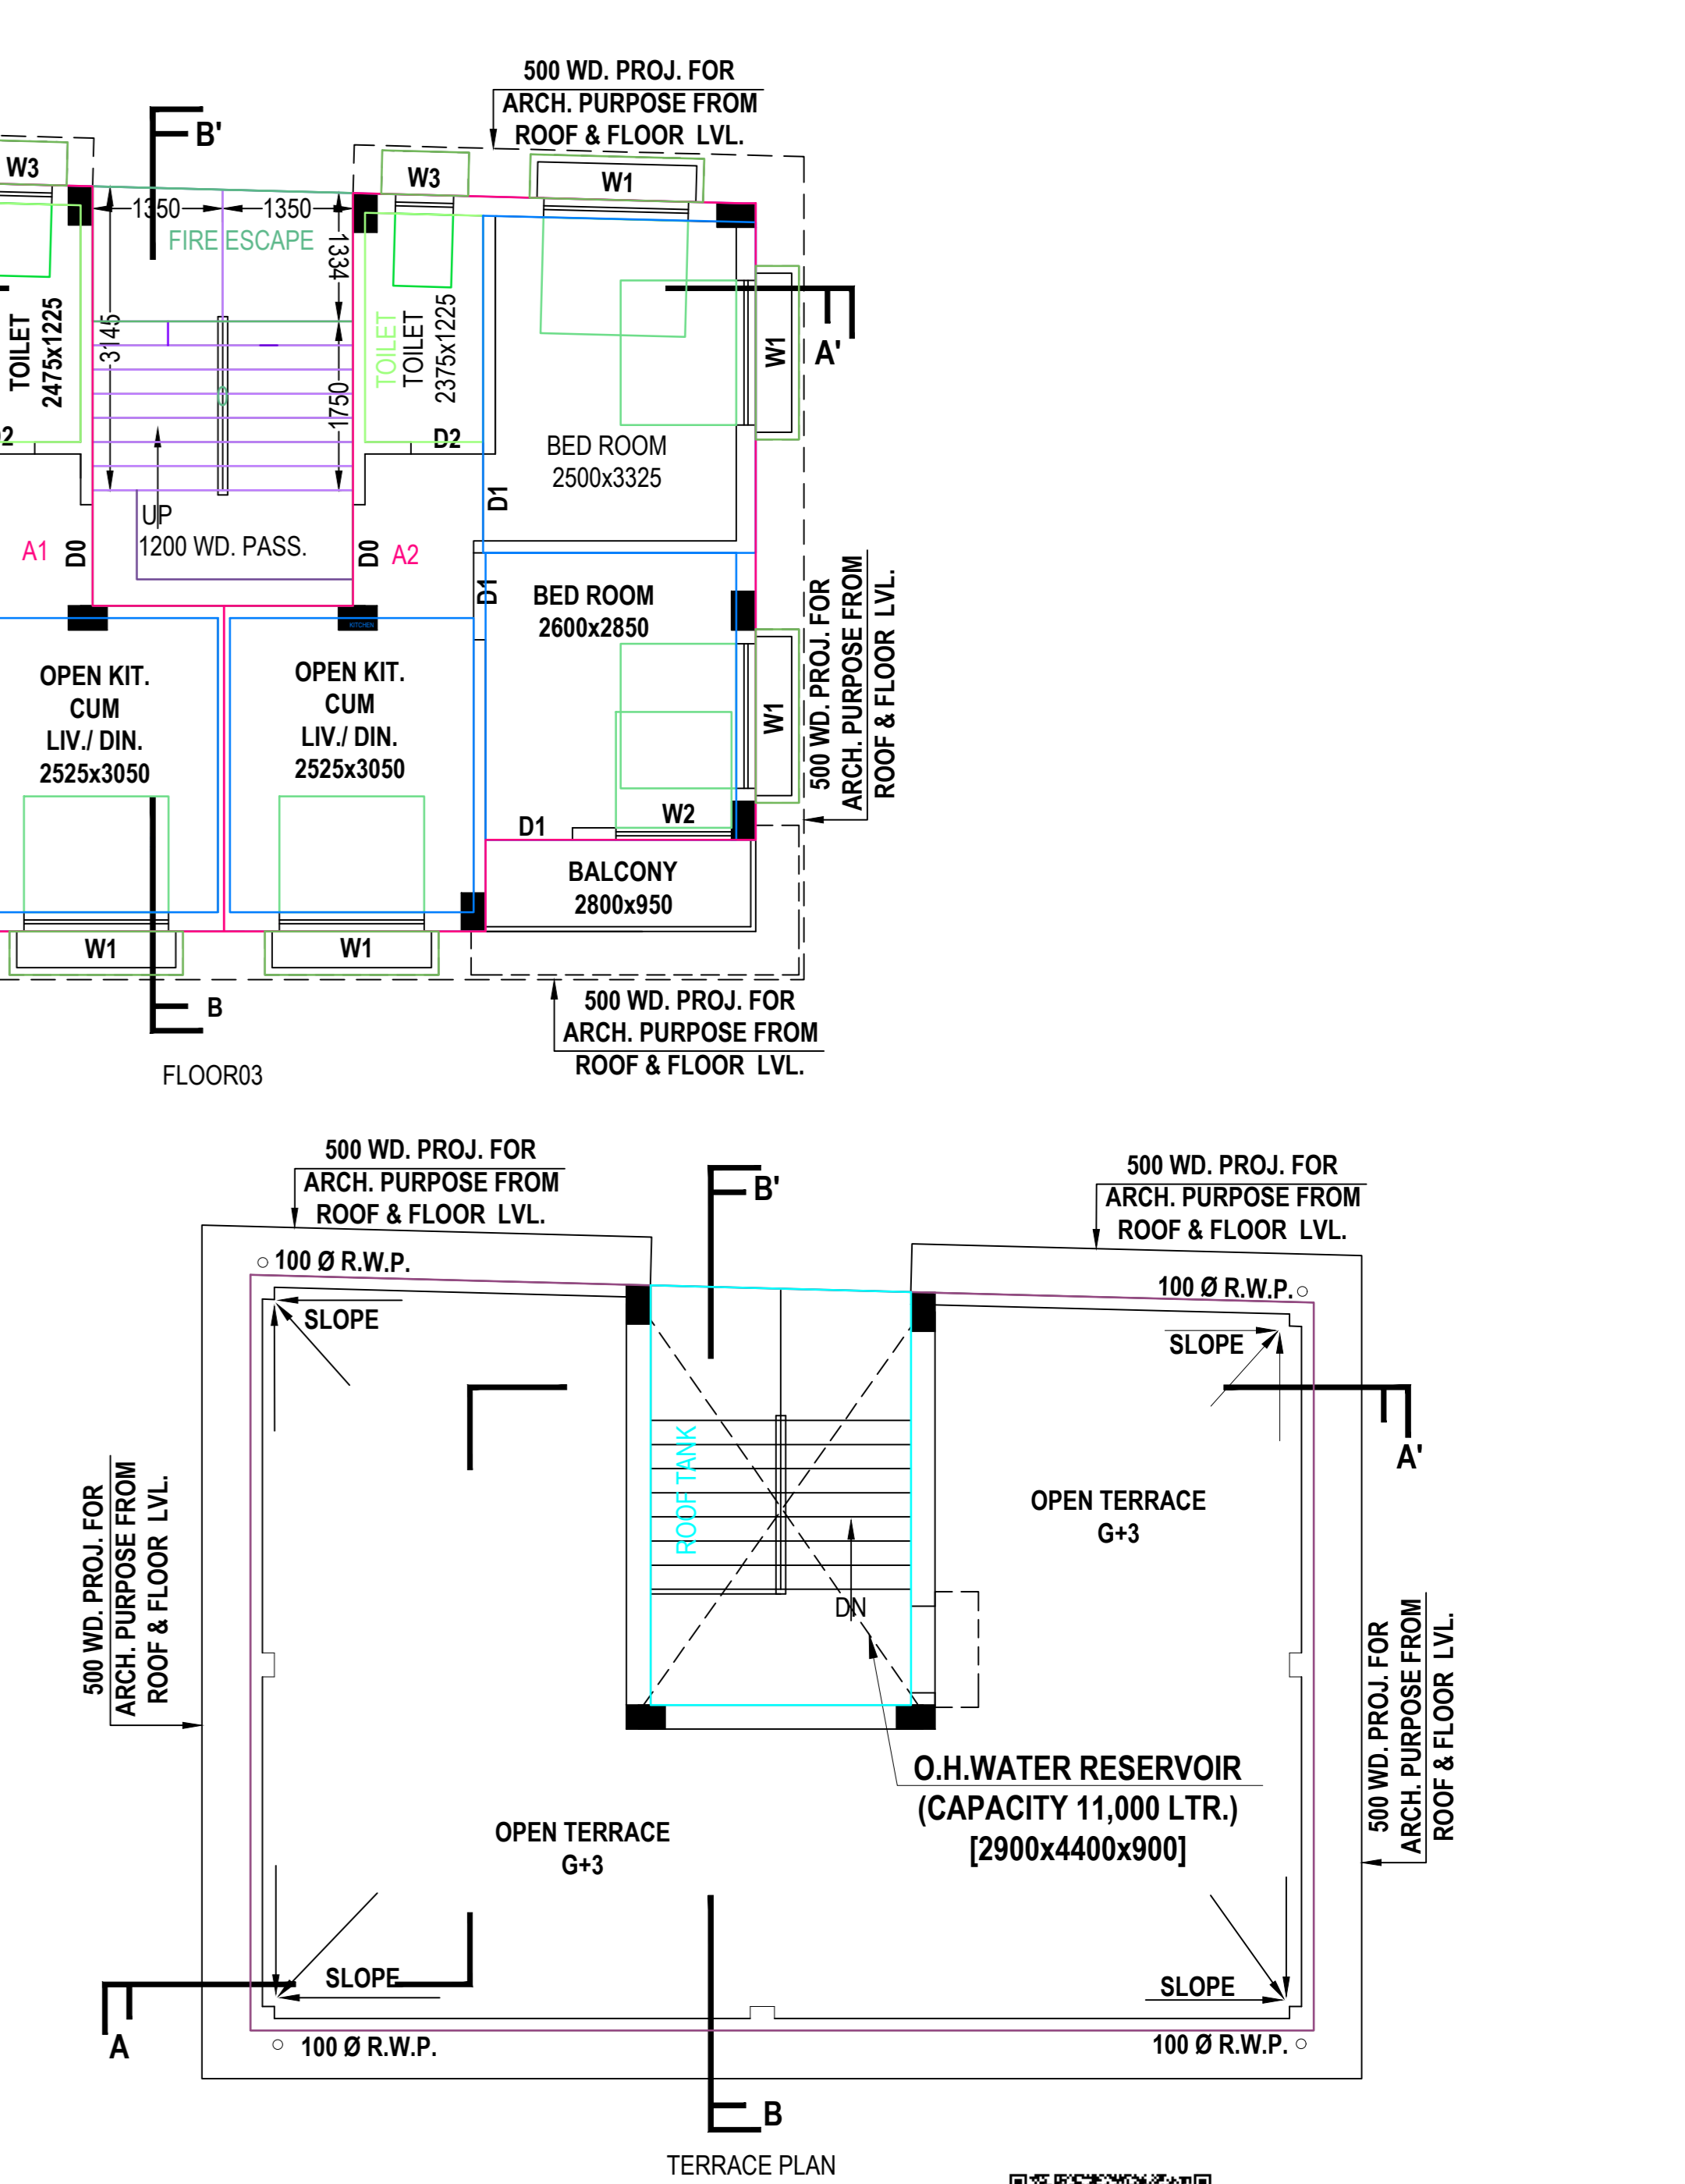

TERRACE PLAN

