

# DEED PLAN

DIST.- HOOGHLY, MOUZA+P.S.- CHANDANNAGAR, J.L NO.- 1, SHEET NO.- 18, R.S. DAG NO.- 274, R.S. KHATIAN NO.- 121, L.R. DAG NO.- 340, L.R. KHATIAN NO.- 2205 & 2204, BOROUGH NO.- III, WARD NO.- 15, HOLDING NO.- 1115 (NEW), 961(OLD), FLAT NO.- A, GROUND FLOOR, "PRINTEMPS TOWER", UNDER CHANDERNAGORE MUNICIPAL CORPORATION.

FLAT - A (MARKED IN **RED**)


BUILT UP AREA = 349.00 SQ.FT.

SUPER BUILT UP AREA = 436.00 SQ.FT.

CARPET AREA = 307.00 SQ.FT.



SCALE :- 1:100

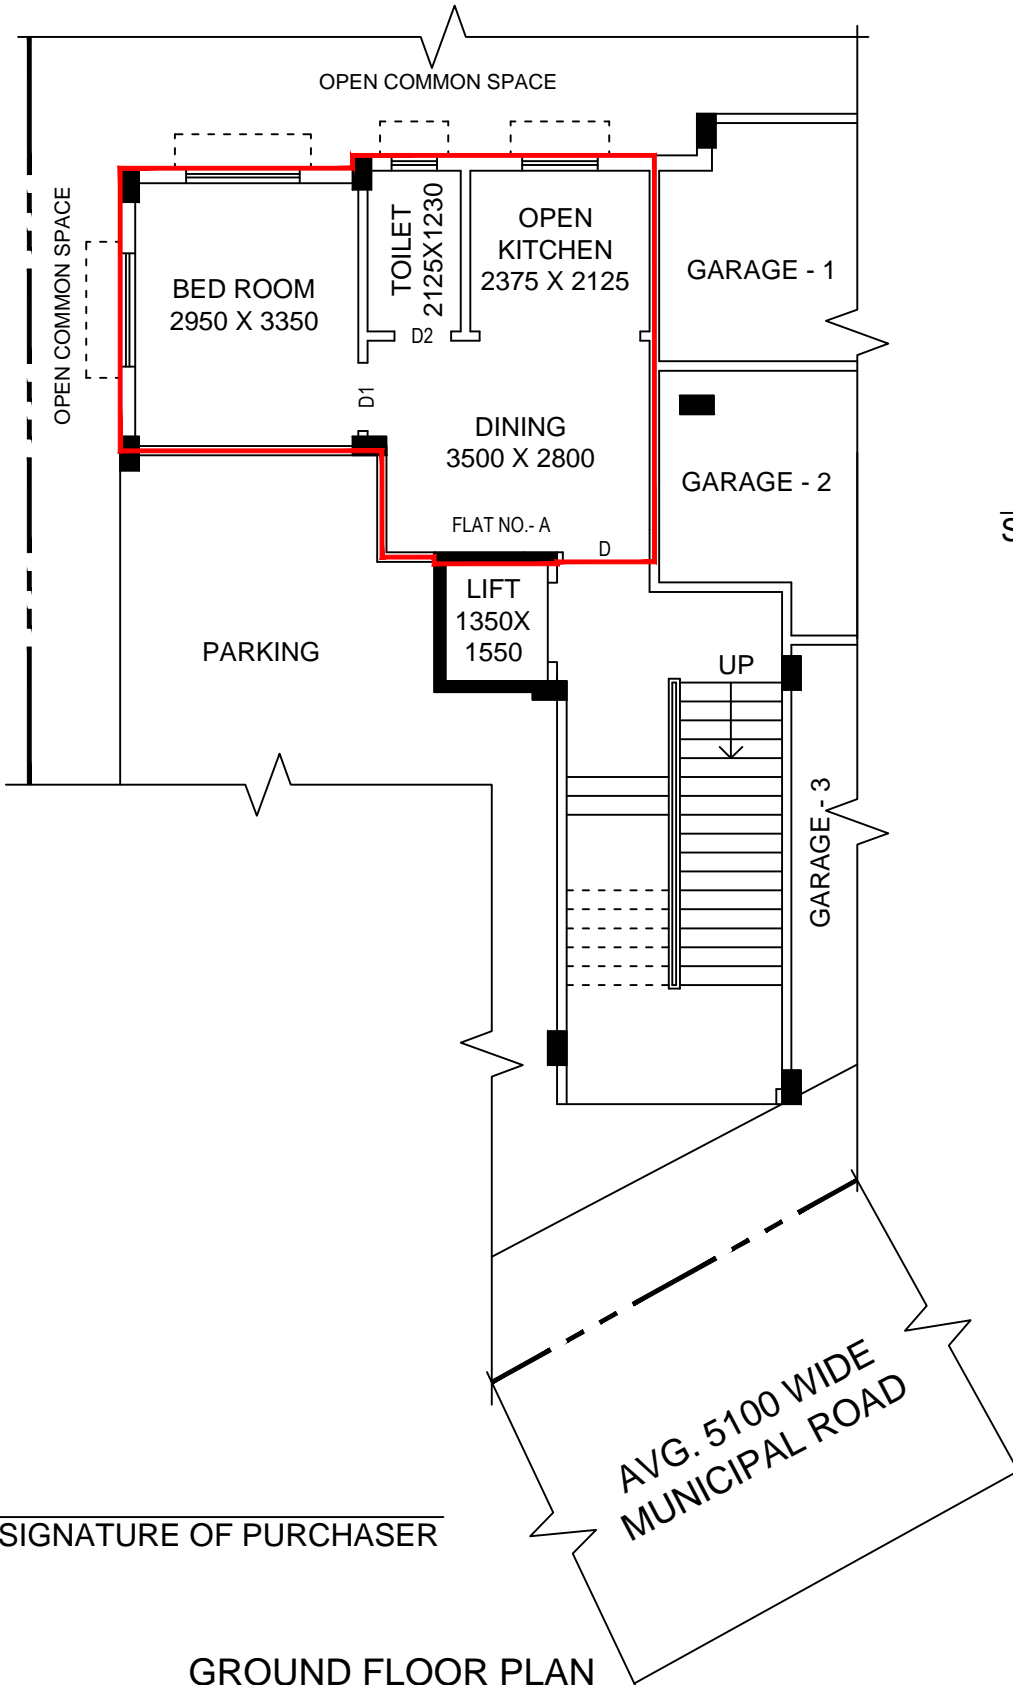

\_\_\_\_\_  
SIGNATURE OF DEVELOPER

\_\_\_\_\_  
SIGNATURE OF VENDOR

\_\_\_\_\_  
SIGNATURE OF PURCHASER

GROUND FLOOR PLAN

\_\_\_\_\_  
DRAWN BY:-  
(AS DIRECTED BY THE OWNER'S)