

253/21-22

PROPOSED G+IV(14.5 M.=47'-6") STORED RESIDENTIAL BUILDING SITE PLAN OF SUBRATA MANNA, DEBABRATA MANNA, KAKALI BANERJEE & MITHU CHANDRA, AT- 5/2, M.M. FEERED ROAD, BELGHARIA KOL-56, C.S.& R.S.DAG NOS-3385(P), 3314, (P) 3384, 3386, 3384/4097, KHATIAN NOS-1109, 2315, 2316, MOUZA-ARIADHA KAMARHATI, WARD NO- 11, HOLDING NO- J.L. NO- 1, P.S.-BELGHARIA, UNDER KAMARHATI MUNICIPALITY.

AREA OF LAND- 35 K. 3 CH. 3 SFT. (2354.83 SQ.M.)

GR. COVERAGE -60 %


SCALE- 1:400

GR. FLOOR COV. AREA- 15223 SFT(1414.744 SQ.M.)

TOTAL COV. AREA- 76115 SFT.(7073.88 SQ.M.)

TYPICAL FLOOR COV. AREA- 15223 SFT. (1414.744SQ.M.)

SITE PLAN NO. 253/21-22

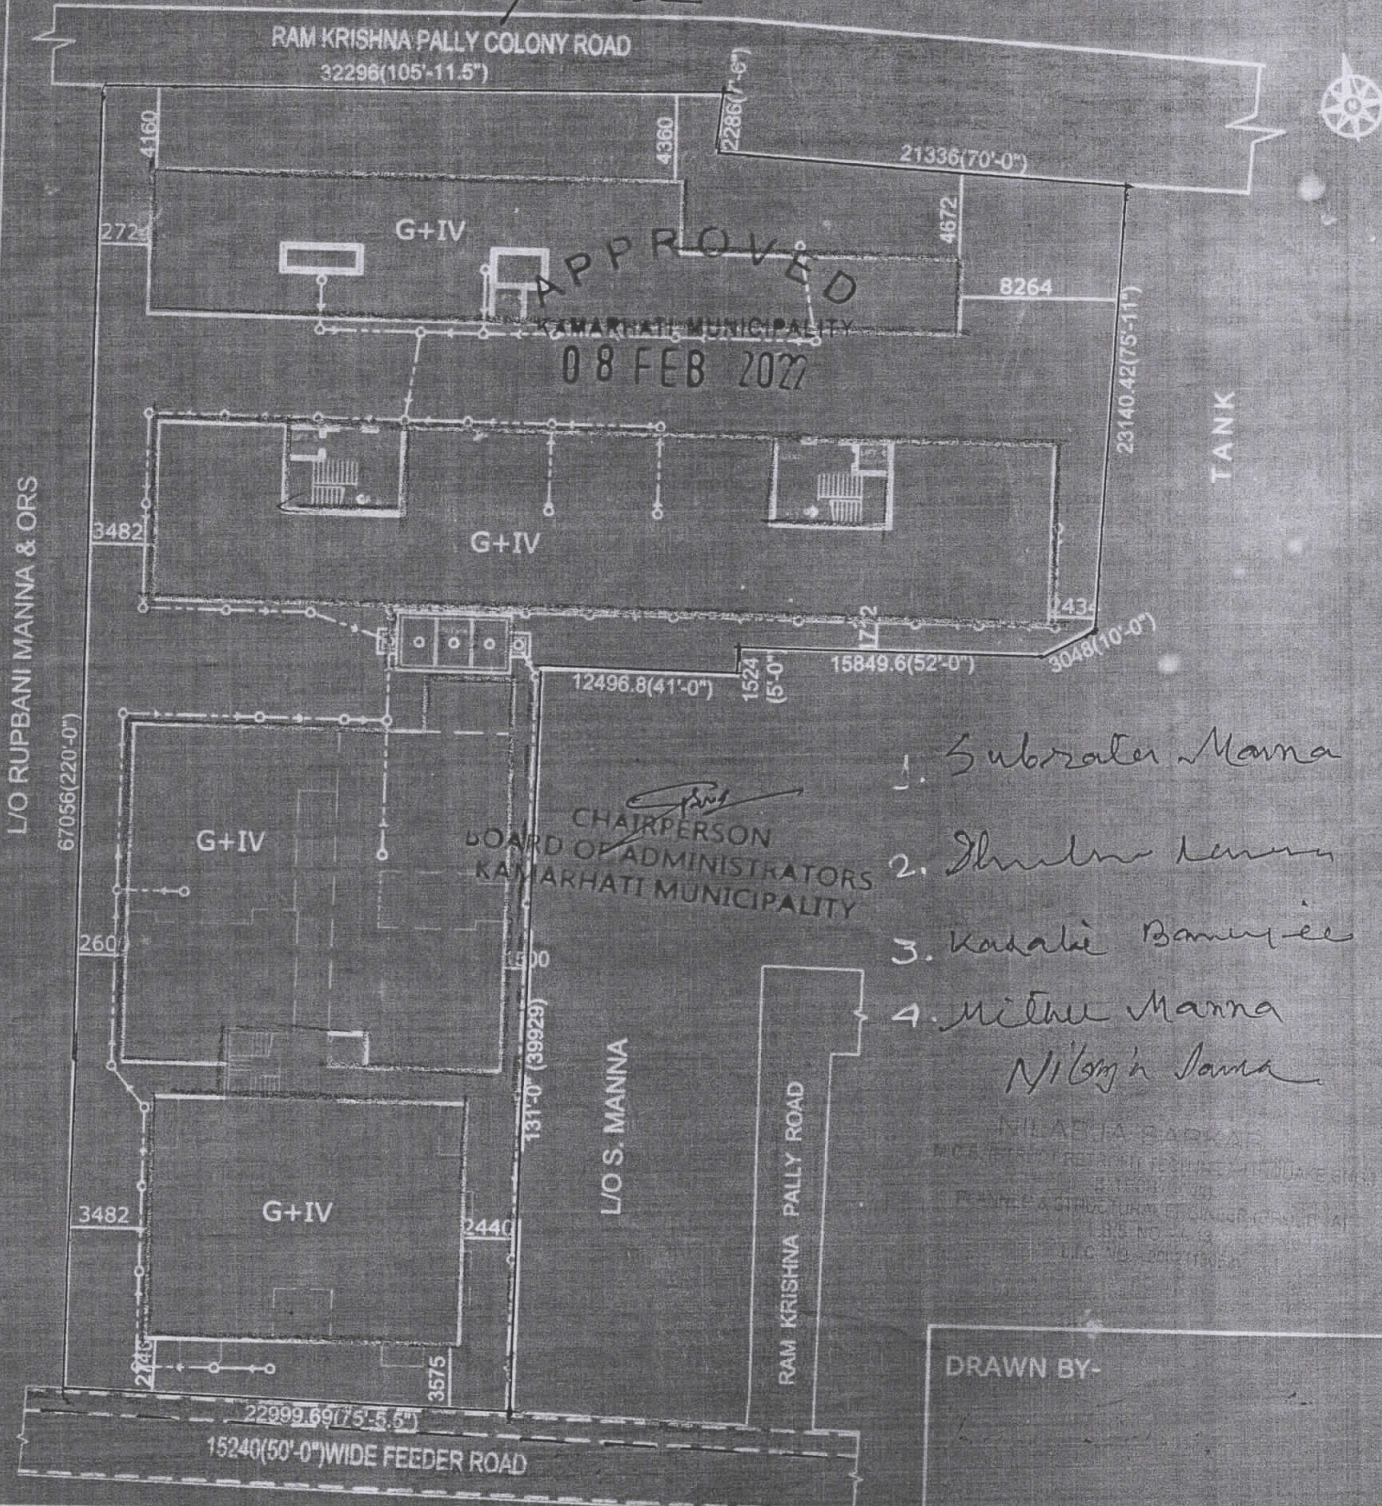

1. Subrata Manna
 2. Debabrata Manna
 3. Kakali Banerjee
 4. Mithu Manna
- Nilganga Sanna*

MILABHA BARDUAP
MUNICIPALITY
KAMARHATI MUNICIPALITY
J.L. NO- 1, P.S.-BELGHARIA

DRAWN BY-