

Office of  
The Chief General Manager  
Core Network (TX) - East (Project Wing) *Connecting India*  
6th Floor, 2/5A Judges Court Road, Kolkata - 700 027.  
Phone: 033-24488676, Fax: 24490816.  
e-mail: demwsetp@gmail.com



भारत संचार निगम लिमिटेड

(भारत सरकार का उपक्रम)

**BHARAT SANCHAR NIGAM LIMITED**

(A Govt. of India Enterprise)

No. CGM/CNTE-Project/MWS/T.B/Cat-3/2020-21Vol-II/01(495)

Dated: 23.02.2021

To  
M/s Alom Extrusions Limited.  
Alom House, 7B, Pretoria Street,  
Kolkata- 700 071

Sub: "No Objection Certificate" for Microwave clearance of height for proposed Construction of G+XV Storied Residential Building Complex.

Ref: Your application No. Nil dated 11-01-2021.

With reference to your abovementioned application seeking "No Objection Certificate" for Microwave clearance, it is observed that there is no physical obstruction to the working BSNL Microwave System from the proposed Construction of G+XV Storied Residential Building Complex, as per drawing supplied with your application.

Therefore, No Objection Certificate for Microwave clearance in respect of your project having following particulars is hereby issued.

Name of the Project	Residential Building Complex
Location	Holding No. 184, J. N. Mukherjee Road, Ward No-04, Howrah-711106 Under Howrah Municipal Corporation.
Height	<b>59.65M (Fifty Nine Point Six Five meters only)</b> above ground level including lift, machine room and water tank on the roof top.

**Any change / alteration / Modification in the drawings with respect to upward revision of height and / or shifting of Building Footprint is not permissible and will constitute an actionable violation of the NOC.**

One set of drawings, duly signed is returned herewith.

Encl: As stated

*Amrit*  
23/02/2021

AGM (Project-I)  
Core Network (Tx) - East  
2/5 A, Judges Court Road  
Kolkata - 700027

SPACE FOR MICROWAVE DEPARTMENT  
 Height of the proposed building cleared up to 59.65m (Fifty Nine Point Six Five Meters only) above ground level including lift machine room and water tank on the roof top.

*Paul*  
 23/02/2021  
 AGM (Project-1)  
 Ojo PGM (HQ Project)  
 Core Network (Tx) East  
 2/5A, Judges Court Road  
 Kothari-700027


*[Signature]*  
**ALOM EXTRUSIONS LTD.**  
 Director

SIGNATURE OF OWNER

*[Signature]*  
**Raj Kumar Agarwal**  
 Architect  
 Member of Council of Architects CA / 94 / 17940  
 SIGNATURE OF ARCHITECT

TITLE  
 GROUND FLOOR PLAN, LOCATION PLAN

PROJECT  
 PROPOSED G+XY STORED (59.65 MT. HT.) RESIDENTIAL BUILDING AT PRE. NO.-104, J. N. MUKHERJEE ROAD, J.L. NO.-01, R.S. DAG NO.-160, 161, 82/207, 74/254, 82, 83, 84, 85, 86, L.R. DAG NO.-160, 169, 171, 172, 88, 89, 90, 91, 92, MOU/ZA MALPANCHHARA, WARD NO-04, P.S- MALPANCHHARA, DIST HOWRAH, HOWRAH- 711106, UNDER HOWRAH MUNICIPAL CORPORATION

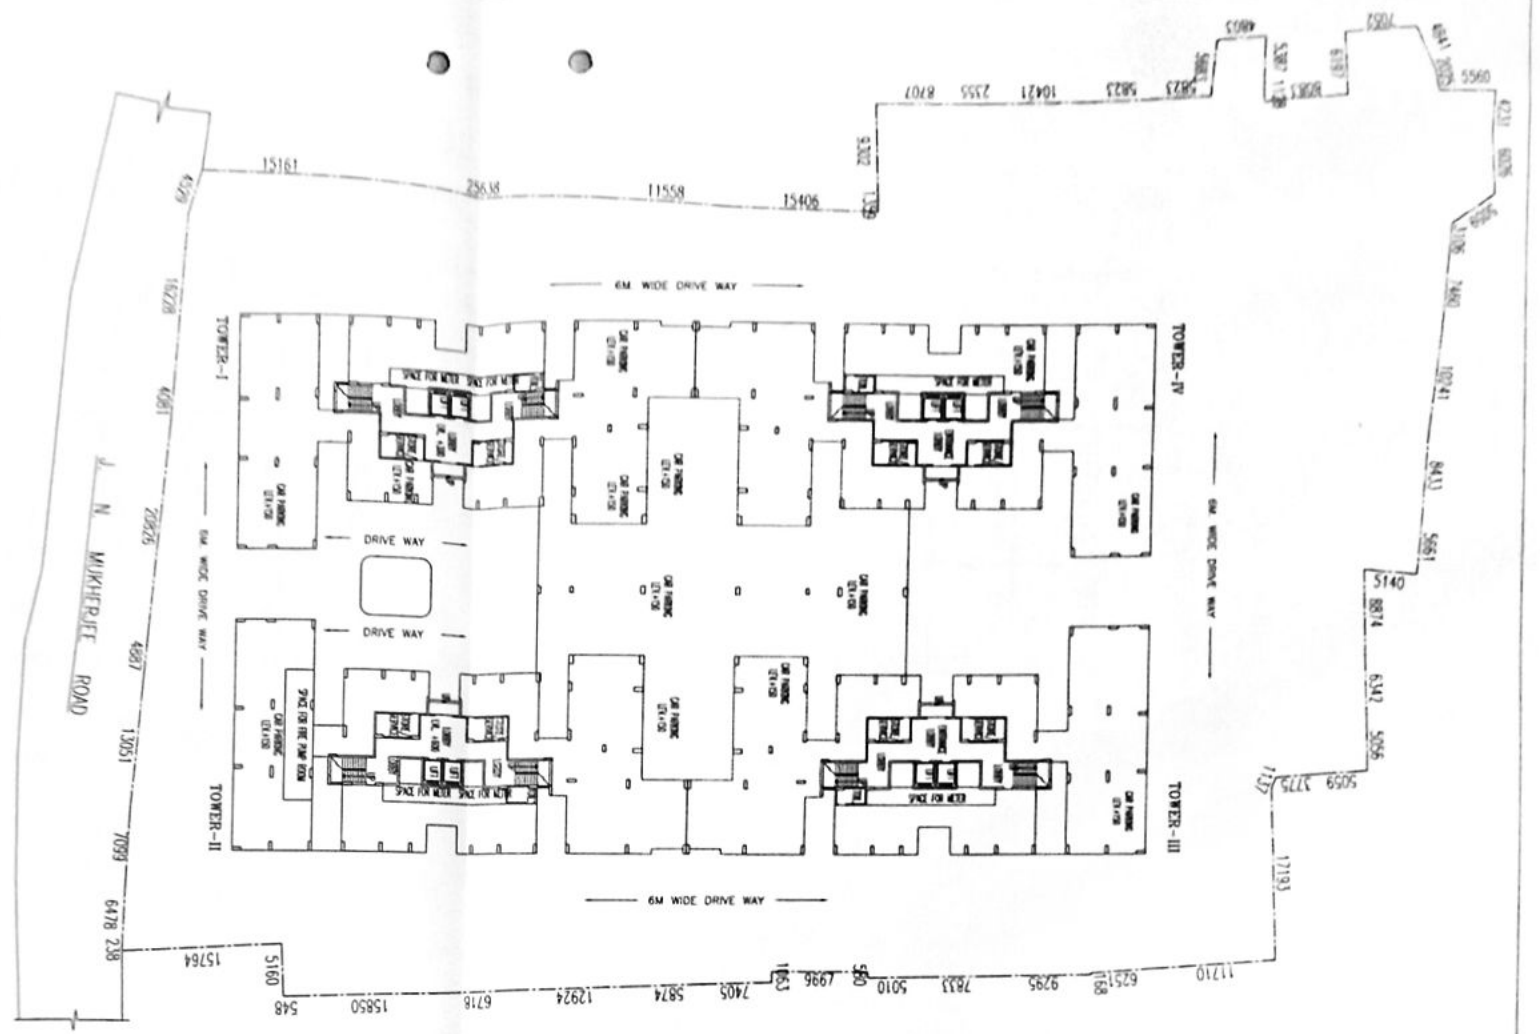


GROUND FLOOR PLAN  
 SCALE 1:500



LOCATION PLAN  
 SCALE 1:4000

*[North Arrow]*  
 ARCHITECT  
 SRI / MALAVI & ASSOCIATES  
 88, WOOD STREET, KOLKATA-16

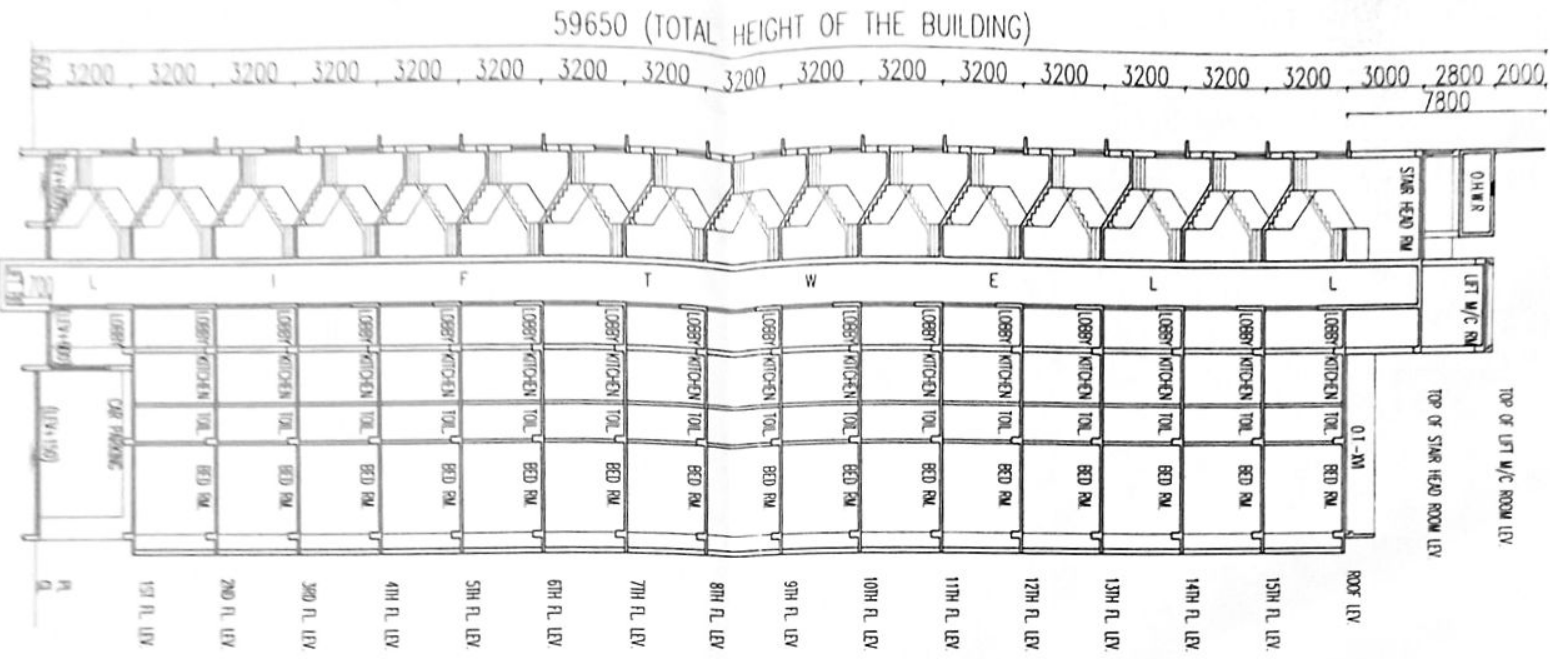

SECTION  
SCALE 1:200

SPACE FOR MICROWAVE DEPARTMENT  
 Height of the proposed building  
 Cleared up to 59.65M (Fifty  
 Nine Point Six Five Metres  
 only) above ground level  
 including lift machine room,  
 and water tank on  
 the roof top.

*Shree*  
 23/02/2021

AGM (Project-1)  
 O/o GPM (HQ Project)  
 Core Network (Tx) East  
 2/5A, Judges Court Road  
 Kolkata-700027

*[Signature]*  
**ALOM EXTRUSIONS LTD.**  
 Director

SIGNATURE OF OWNER

*[Signature]*  
**Rajkumar Agarwal**  
 Architect  
 Member of Council of  
 Architecture CA / 94 / 17940  
 SIGNATURE OF ARCHITECT

TITLE  
 SECTION FOR HEIGHT

PROJECT  
 PROPOSED G+15 STORED (59.65 MT  
 HT.) RESIDENTIAL BUILDING AT PRE.  
 NO.- 104, J N MUKHERJEE ROAD, J.L.  
 NO.-01, R.S DAG NO.-160, 161,  
 82/267, 74/254, 82, 83, 84, 85, 88,  
 L.R. DAG NO.-160, 169, 171, 172, 88,  
 89, 90, 91, 92, MOTIZA  
 MALPANCHHARA, WARD NO-04, P.S-  
 MALPANCHHARA, DIST HOWRAH,  
 HOWRAH- 711100, UNDER HOWRAH  
 MUNICIPAL CORPORATION

**A R C H I T E C T**  
 RAJ AGARWAL & ASSOCIATES  
 80, ROY STREET, KOLKATA-10