

OWNER :-
 GREEN HILL ARCADIA LLP.
 REPRESENTED BY :- SRI. AMIT PODDAR.
 S/O. LATE BINAY KUMAR PODDAR.
 LOCATION - CHYANPARA ROAD, SILIGURI



CERTIFICATE OF OWNER

CERTIFIED THAT I HAVE GONE THROUGH THE BUILDING RULES FOR S.M.C. AND ALSO UNDER TAKE TO ABIDE BY THOSE RULES DURING AND AFTER CONSTRUCTION OF THE BUILDING.

GREEN HILL ARCADIA LLP

[Signature]
 PARTNER

SIGNATURE OF OWNER

CERTIFICATE OF STRUCTURAL STABILITY

WE HEREBY CERTIFY THAT THE FOUNDATION AND SUPERSTRUCTURE OF THE BUILDING PROPOSED FOR CONSTRUCTION AT MOUZA - DABGRAM, PLOT NO. (L.R.) - 622, 618, 634, (R.S.) - 101/702, 100/701, 101/702, J.L. NO. - 02, KHATAN NO. - 2252 (L.R.), 840/7, 840/10, 840/9 (R.S.), SHEET NO. - 8 (R.S.) & 4 (L.R.), WARD NO. 42 (S.M.C.), PARGANA - BAIKUNTHAPUR, P.S. - BHAKTINAGAR, DIST. - JALPAIGURI, UNDER THE JURISDICTION OF SILIGURI MUNICIPAL CORPORATION HAVE BEEN PERSONALLY INSPECTED AND SO DESIGNED BY US WILL MAKE SUCH FOUNDATION AND SUPERSTRUCTURE SAFE IN ALL RESPECT INCLUDING THE CONSIDERATION OF BEARING CAPACITY AND SETTLEMENT OF SOIL AND OTHER CONDITIONS, IF ANY, CONFORMING TO ALL STIPULATIONS OF ALL RELEVANT I.S. CODE OF PRACTICE AND NATIONAL BUILDING CODE.

[Signature]

SANJIV J. PAREKH
 M.E. (STRUCT.), M.E. (CONST. ENG.)
 B.C.E., FIE-(F-018202-4)
 E.S.E.-I-27 S.M.C.

SIGN. OF STRUC. ENGINEER

(FOR SOIL ONLY)

[Signature]

Surajit Chatterjee
 P.E. (Civil), I.E.
 Chartered Engineer
 Geo-Technical Engineer, Class-I
 SMC empanelment Number-07
 Hospital More, Near Children Park
 Siliguri-734001, Ph-9434020082
 E-mail:chatterjee_cbe@yahoo.co.in

SIGN. OF GEO-TECH. ENGINEER

CERTIFICATE OF BUILDING PLAN

I DO HEREBY CERTIFY THAT PLANS, ELEVATIONS AND SECTIONS AND OTHER STRUCTURAL DETAILS OF THE PROPOSED BUILDING AT MOUZA - DABGRAM, PLOT NO. (L.R.) - 622, 618, 634, (R.S.) - 101/702, 100/701, 101/702, J.L. NO. - 02, KHATAN NO. - 2252 (L.R.), 840/7, 840/10, 840/9 (R.S.), SHEET NO. - 8 (R.S.) & 4 (L.R.), WARD NO. 42 (S.M.C.), PARGANA - BAIKUNTHAPUR, P.S. - BHAKTINAGAR, DIST. - JALPAIGURI, UNDER THE JURISDICTION OF SILIGURI MUNICIPAL CORPORATION, HAVE BEEN PREPARED IN CONFORMITY WITH ALL RELEVANT PROVISIONS UNDER THE WEST BENGAL MUNICIPAL (BUILDING) RULES, 2007. THIS ALSO TO CERTIFY THAT ALL RELEVANT 'NO OBJECTION' CERTIFICATES FROM THE RESPECTIVE AUTHORITIES SUCH AS, FIRE AND EMERGENCY SERVICES DEPARTMENT, AIRPORT AUTHORITY, POLLUTION CONTROL BOARD, TELECOMMUNICATION DEPARTMENT ETC. AS APPLICABLE IN THIS REGARD, ARE ALSO ENCLOSED WITH THE APPLICATION FOR SEEKING APPROVAL OF THE PLAN TO CONSTRUCT THE BUILDING ON THE SAID PLOT.

JAY PRAKASH BHARAT KUMAR AGRAWAL

B. Arch., A.I.I.A.
 Reg. No. CA / 86 / 10008
 ARCHITECT SL. NO. - 32(A)

SIGNATURE OF ARCHITECT

TITLE -

OVERALL SITE PLAN


PROJECT -

PROPOSED BUILDING PLAN FOR G+V STORIED RESIDENTIAL BUILDING OF GREENHILL ARCADIA LLP, AT MOUZA - DABGRAM, PLOT NO. (L.R.) - 622, 618, 634, (R.S.) - 101/702, 100/701, 101/702, J.L. NO. - 02, KHATAN NO. - 2252 (L.R.), 840/7, 840/10, 840/9 (R.S.), SHEET NO. - 8 (R.S.) & 4 (L.R.), WARD NO. 42 (S.M.C.), PARGANA - BAIKUNTHAPUR, P.S. - BHAKTINAGAR, DIST. - JALPAIGURI, UNDER SILIGURI MUNICIPAL CORPORATION.

ARCHITECTS

AGRAWAL & AGRAWAL
 BARODA KOLKATA

SCALE - 1:200	DATE	DEALT	CHECKED
SHEET NO. - 01/04	05.03.2021	SHALINI/SOHAM	SUBHADEEP

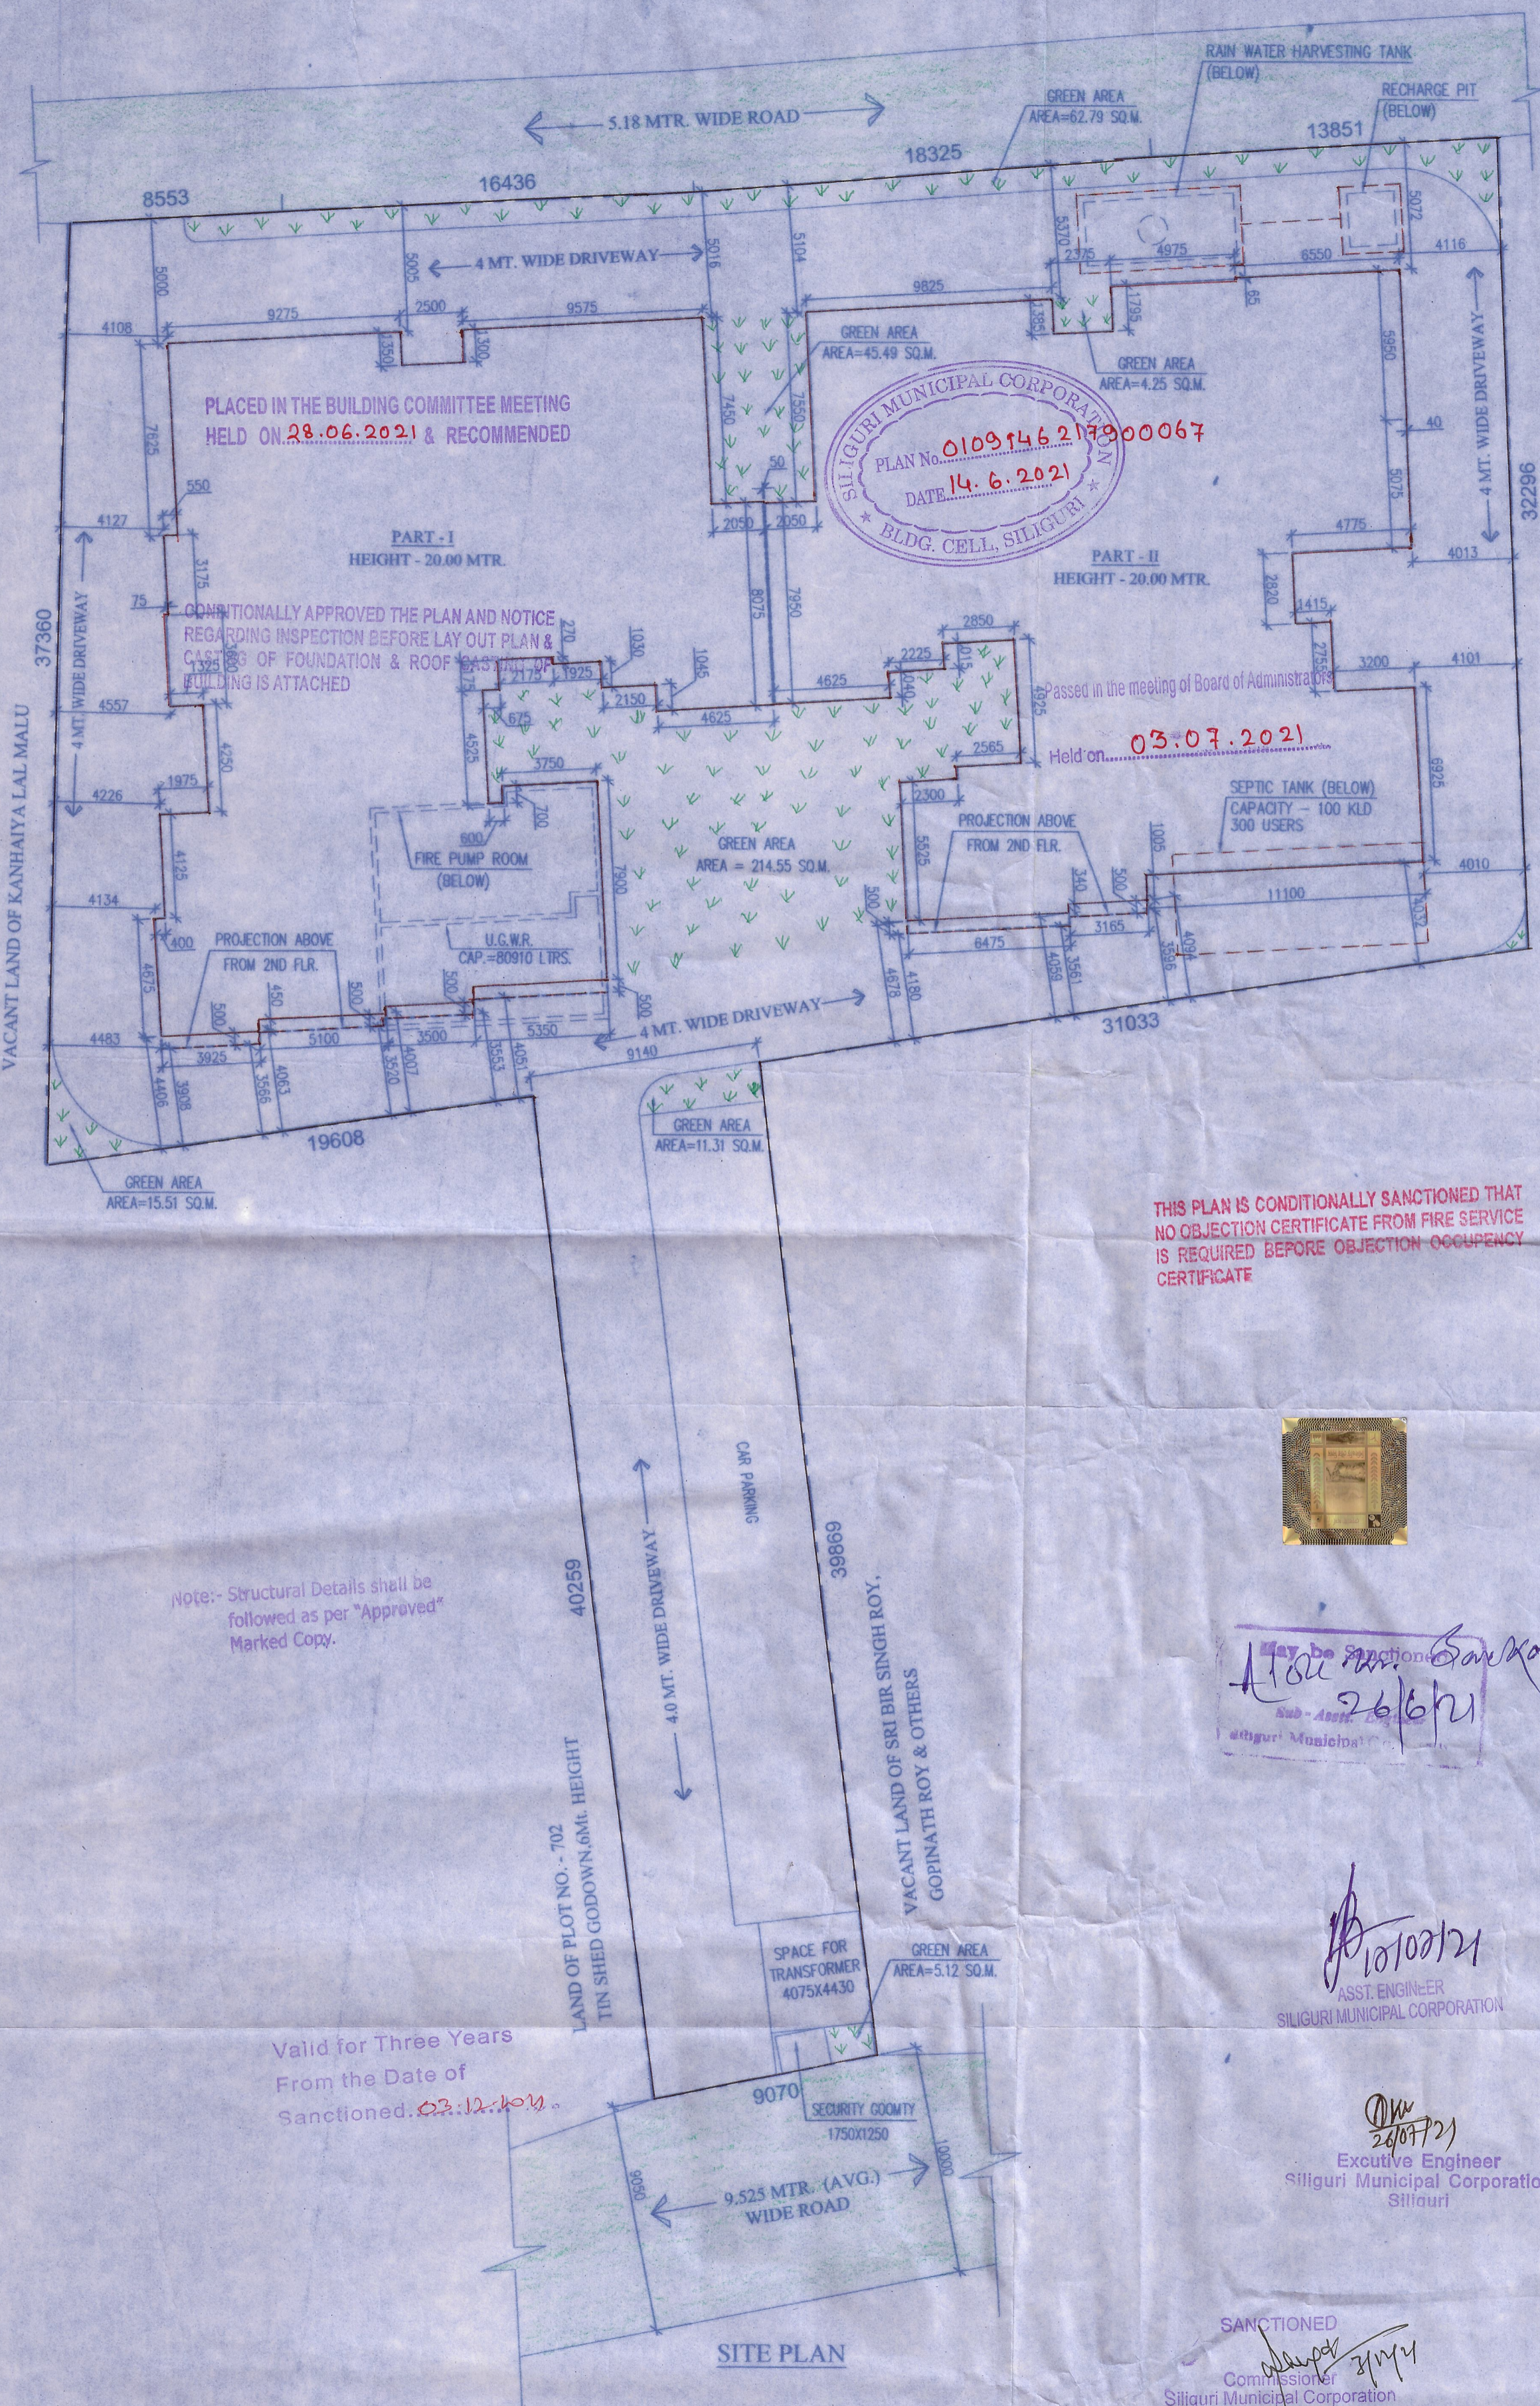

THIS PLAN IS CONDITIONALLY SANCTIONED THAT NO OBJECTION CERTIFICATE FROM FIRE SERVICE IS REQUIRED BEFORE OBJECTION OCCUPANCY CERTIFICATE

Note:- Structural Details shall be followed as per "Approved" Marked Copy.

Valid for Three Years From the Date of Sanctioned: 03.12.2021

May be sanctioned
 Ator Mr. Sarkar
 26/6/21
 Siliguri Municipal Corporation

[Signature]
 ASST. ENGINEER
 SILIGURI MUNICIPAL CORPORATION

[Signature]
 Executive Engineer
 Siliguri Municipal Corporation
 Siliguri

SANCTIONED
[Signature]
 Commissioner
 Siliguri Municipal Corporation

SITE PLAN