


FRONT ELEVATION
SCALE 1:100


SECTION AT Y-Y
SCALE 1:100

SECTION AT Z-Z
SCALE 1:100

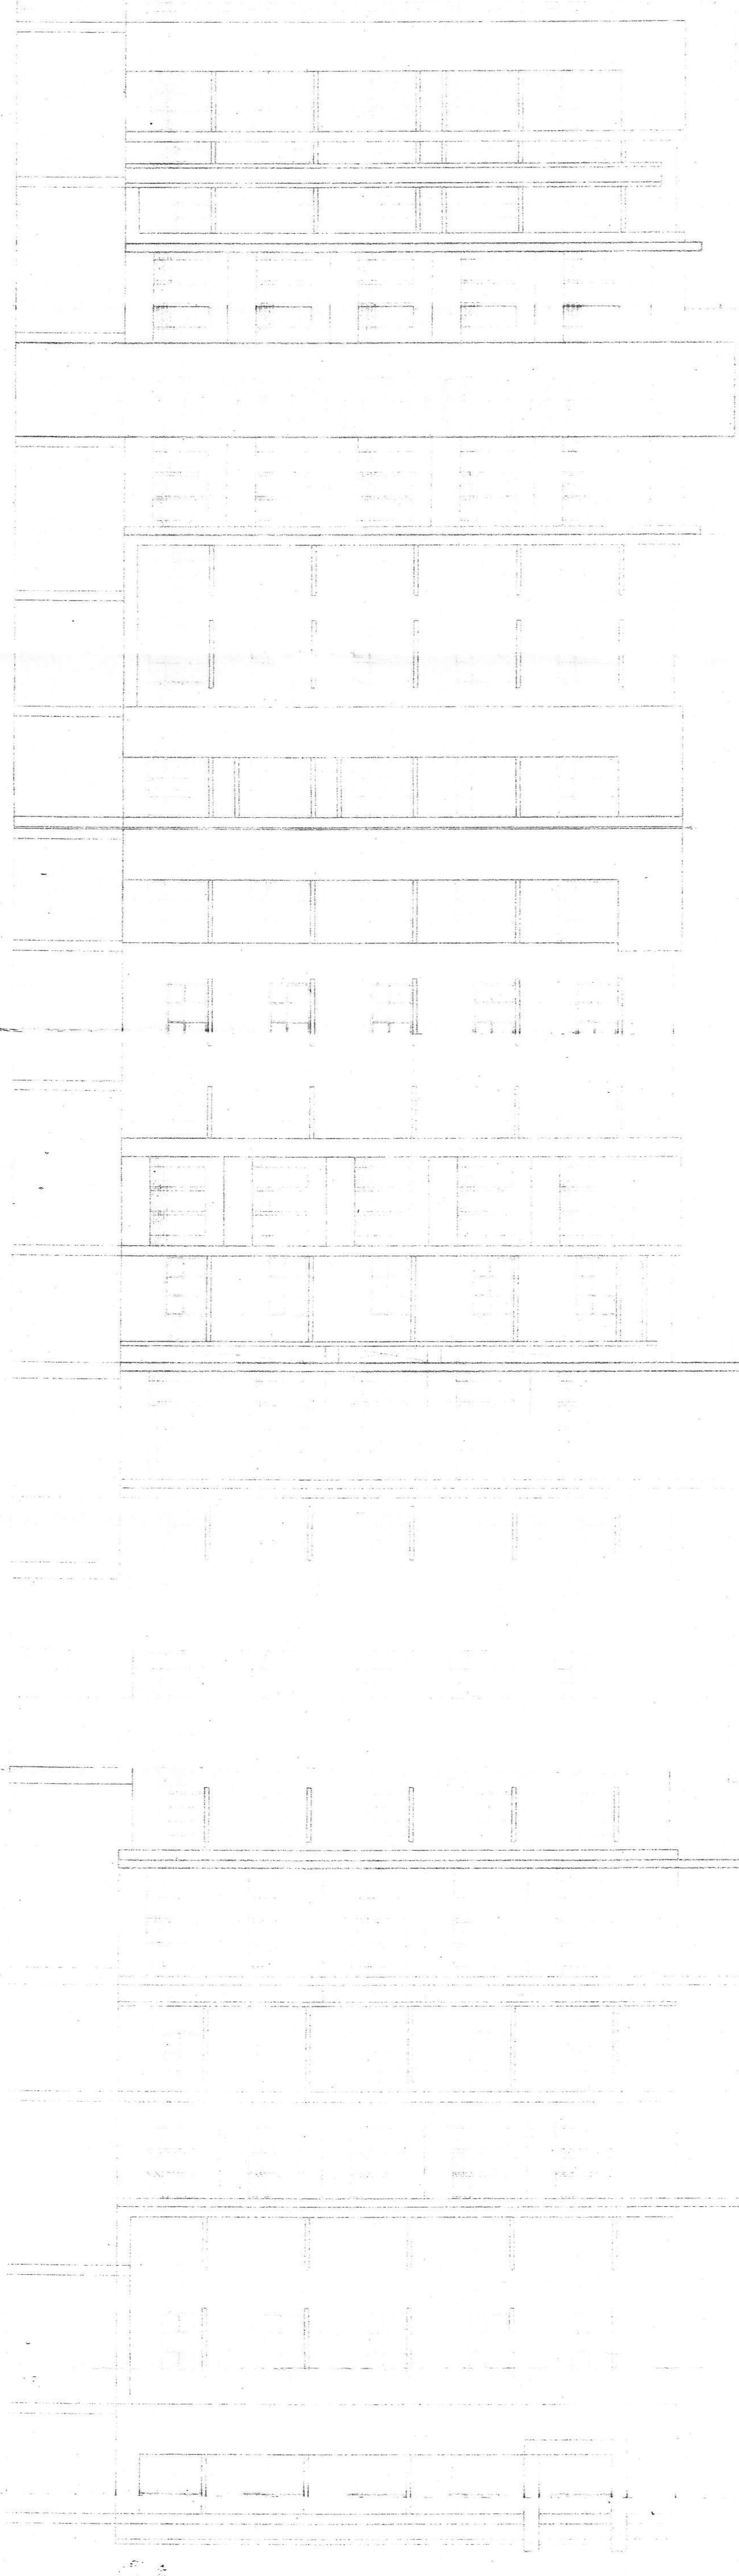

SIDE ELEVATION
SCALE 1:100

SECTION AT A-A
SCALE 1:100

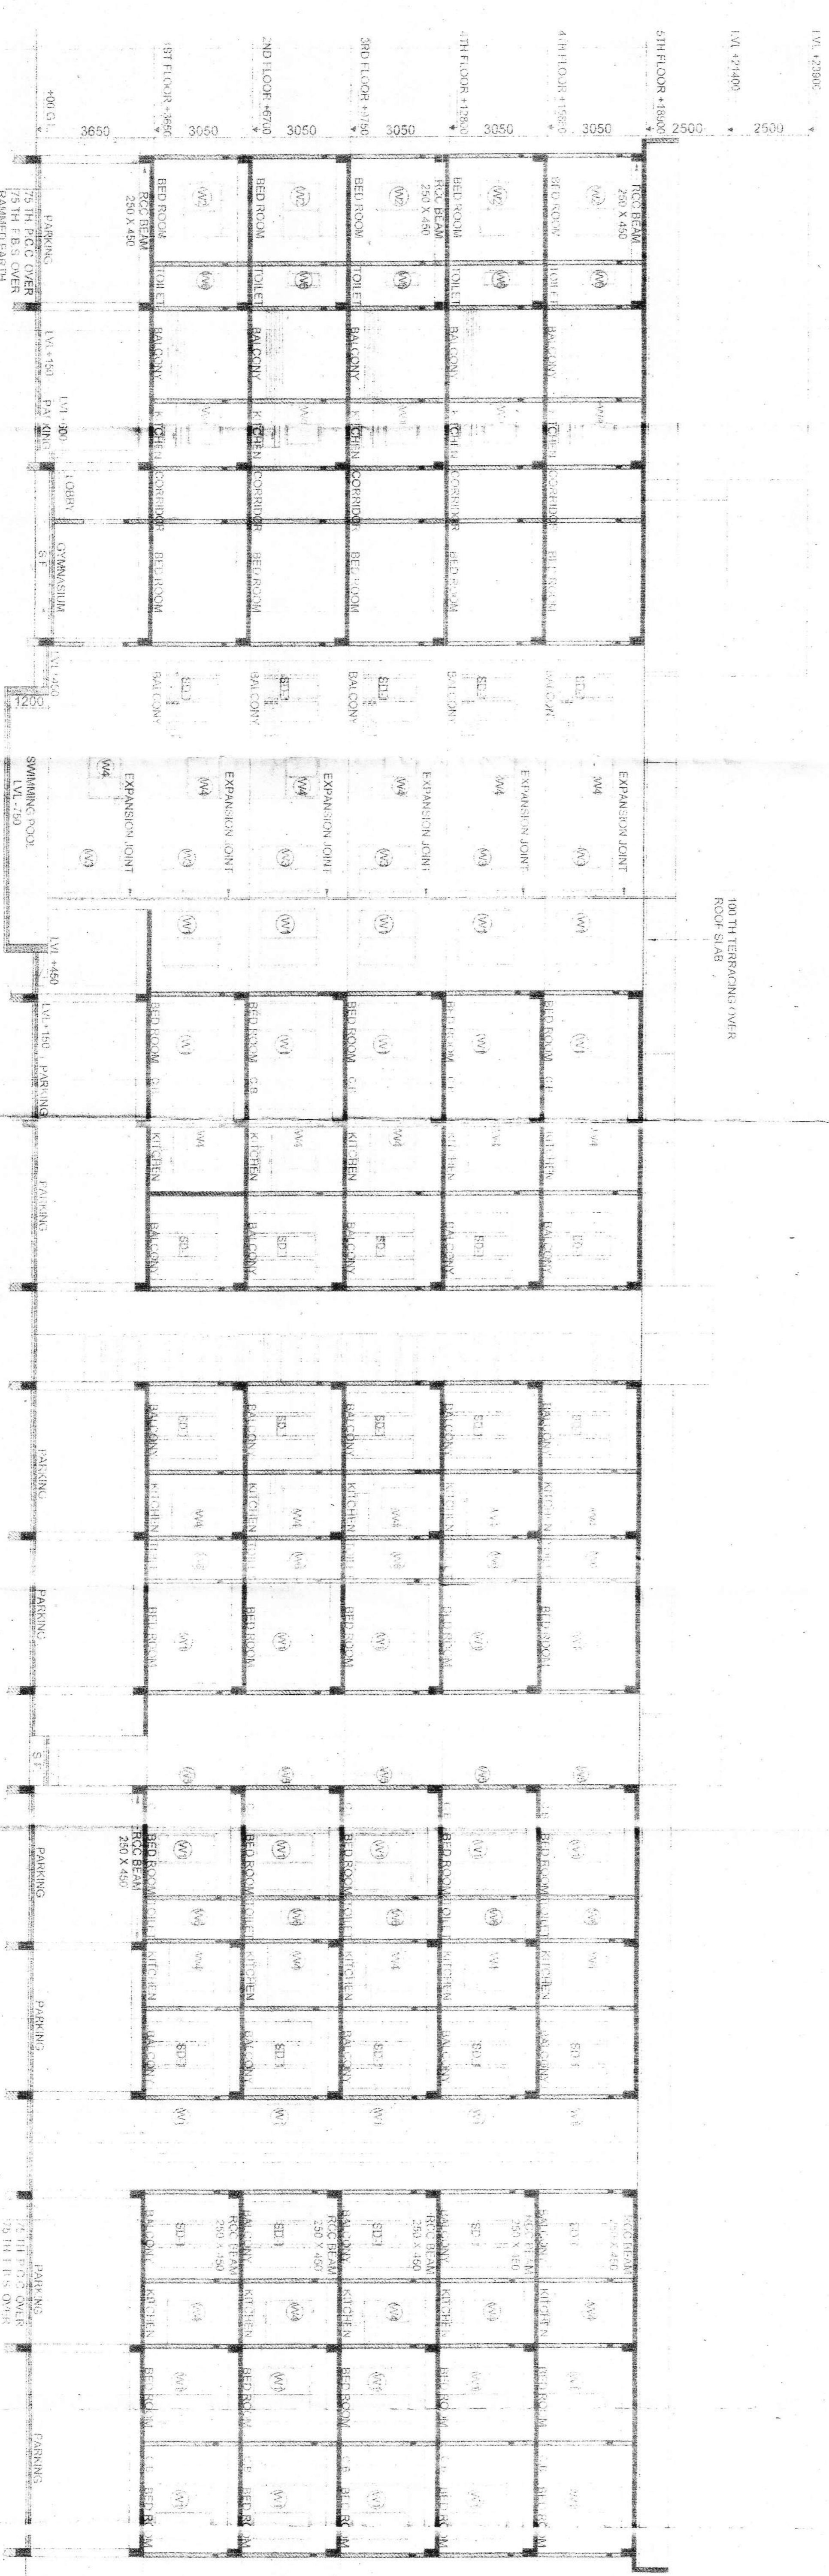

OFFICE USE :-

PROJECT : PROPOSED 15 STOREY TOWER, A.B.S. CH. AND VILCOBERS L.D. TOWER BUILDING FOR (C.O.) EGRAL, SHRI R. KUMAR, NAVA BAZA, SINGARI, B.T. 73002.

SITE ADDRESS : JIN DEVILOPERS, KANNARAPOKA, KALLIBARI NEAR - MOTUUR KALIBARI MANDIR, PO KANNARAPOKA, P.S. RAOVALA, DIST. UTTAR GONAPUR, PIN 231350.

SCHEDULE OF LAND :
 MOLTZA - KANNARAPOKA
 I.L. NO. 157
 KHATAN NO. - 3876 (LR)
 PLOT NO. - 788, 789 (LR)
 P.S. NO. 730 (RS)
 DIST. UTTAR GONAPUR

SCHEDULE OF OPENINGS :-		W	D	W	D
01	10.00 X 2.00	10.00 X 2.00	10.00 X 2.00	10.00 X 2.00	10.00 X 2.00
02	10.00 X 2.00	10.00 X 2.00	10.00 X 2.00	10.00 X 2.00	10.00 X 2.00
03	15.00 X 1.50	15.00 X 1.50	15.00 X 1.50	15.00 X 1.50	15.00 X 1.50
04	10.00 X 1.50	10.00 X 1.50	10.00 X 1.50	10.00 X 1.50	10.00 X 1.50
05	15.00 X 1.50	15.00 X 1.50	15.00 X 1.50	15.00 X 1.50	15.00 X 1.50
06	10.00 X 1.50	10.00 X 1.50	10.00 X 1.50	10.00 X 1.50	10.00 X 1.50
07	15.00 X 1.50	15.00 X 1.50	15.00 X 1.50	15.00 X 1.50	15.00 X 1.50
08	10.00 X 1.50	10.00 X 1.50	10.00 X 1.50	10.00 X 1.50	10.00 X 1.50
09	15.00 X 1.50	15.00 X 1.50	15.00 X 1.50	15.00 X 1.50	15.00 X 1.50
10	10.00 X 1.50	10.00 X 1.50	10.00 X 1.50	10.00 X 1.50	10.00 X 1.50

DECLARATION OF OWNER
 I DO HEREBY DECLARE THAT THE BUILDING PROPOSED IN THE ABOVE MENTIONED SITE IS THE PROPERTY OF THE ABOVE MENTIONED PERSONS AND I AM THE OWNER OF THE SAME. I HAVE OBTAINED ALL THE NECESSARY APPROVALS AND PERMISSIONS FROM THE APPROPRIATE AUTHORITIES AND AS APPROVED BY THE AUTHORITY.

SIGNATURE OF OWNER
 MS JH. DEVILOPERS LP
 JH. DEVILOPERS LP
 Pinner

SIGNATURE OF STRUCTURAL ENGINEER
 RAJEN KOLEY
 RAJEN KOLEY
 Structural Engineer
 UTTAR GONAPUR

DECLARATION OF OWNER
 I DO HEREBY DECLARE THAT THE BUILDING PROPOSED IN THE ABOVE MENTIONED SITE IS THE PROPERTY OF THE ABOVE MENTIONED PERSONS AND I AM THE OWNER OF THE SAME. I HAVE OBTAINED ALL THE NECESSARY APPROVALS AND PERMISSIONS FROM THE APPROPRIATE AUTHORITIES AND AS APPROVED BY THE AUTHORITY.

19/02/2023 P.U.M./2022-2023
 19/02/2023
 19/02/2023

PERMISSION FOR CONSTRUCTION OF THE STRUCTURE BEARING IS VALID UP TO 19/02/2023

No further vertical extension will be granted.

May be Vetted

Approved

PANKAJ KUMAR
 Additional Executive Officer
 Urban Development & Planning
 District Office, UTTAR GONAPUR

DECLARATION OF OWNER
 I DO HEREBY DECLARE THAT THE BUILDING PROPOSED IN THE ABOVE MENTIONED SITE IS THE PROPERTY OF THE ABOVE MENTIONED PERSONS AND I AM THE OWNER OF THE SAME. I HAVE OBTAINED ALL THE NECESSARY APPROVALS AND PERMISSIONS FROM THE APPROPRIATE AUTHORITIES AND AS APPROVED BY THE AUTHORITY.

SIGNATURE OF ARCHITECT
 PANKAJ KUMAR
 PANKAJ KUMAR
 Architect
 UTTAR GONAPUR

DECLARATION & STABILITY CERTIFICATE BY ARCHITECT
 I DO HEREBY DECLARE THAT THE BUILDING PROPOSED IN THE ABOVE MENTIONED SITE IS THE PROPERTY OF THE ABOVE MENTIONED PERSONS AND I AM THE ARCHITECT OF THE SAME. I HAVE OBTAINED ALL THE NECESSARY APPROVALS AND PERMISSIONS FROM THE APPROPRIATE AUTHORITIES AND AS APPROVED BY THE AUTHORITY.

SIGNATURE OF GEOTECHNICAL ENGINEER
 RAJEN KOLEY
 RAJEN KOLEY
 Geotechnical Engineer
 UTTAR GONAPUR

SCALE: 1:100 SHEET: 3/3