




EXISTING 4TH FLOOR
BLOCK-B

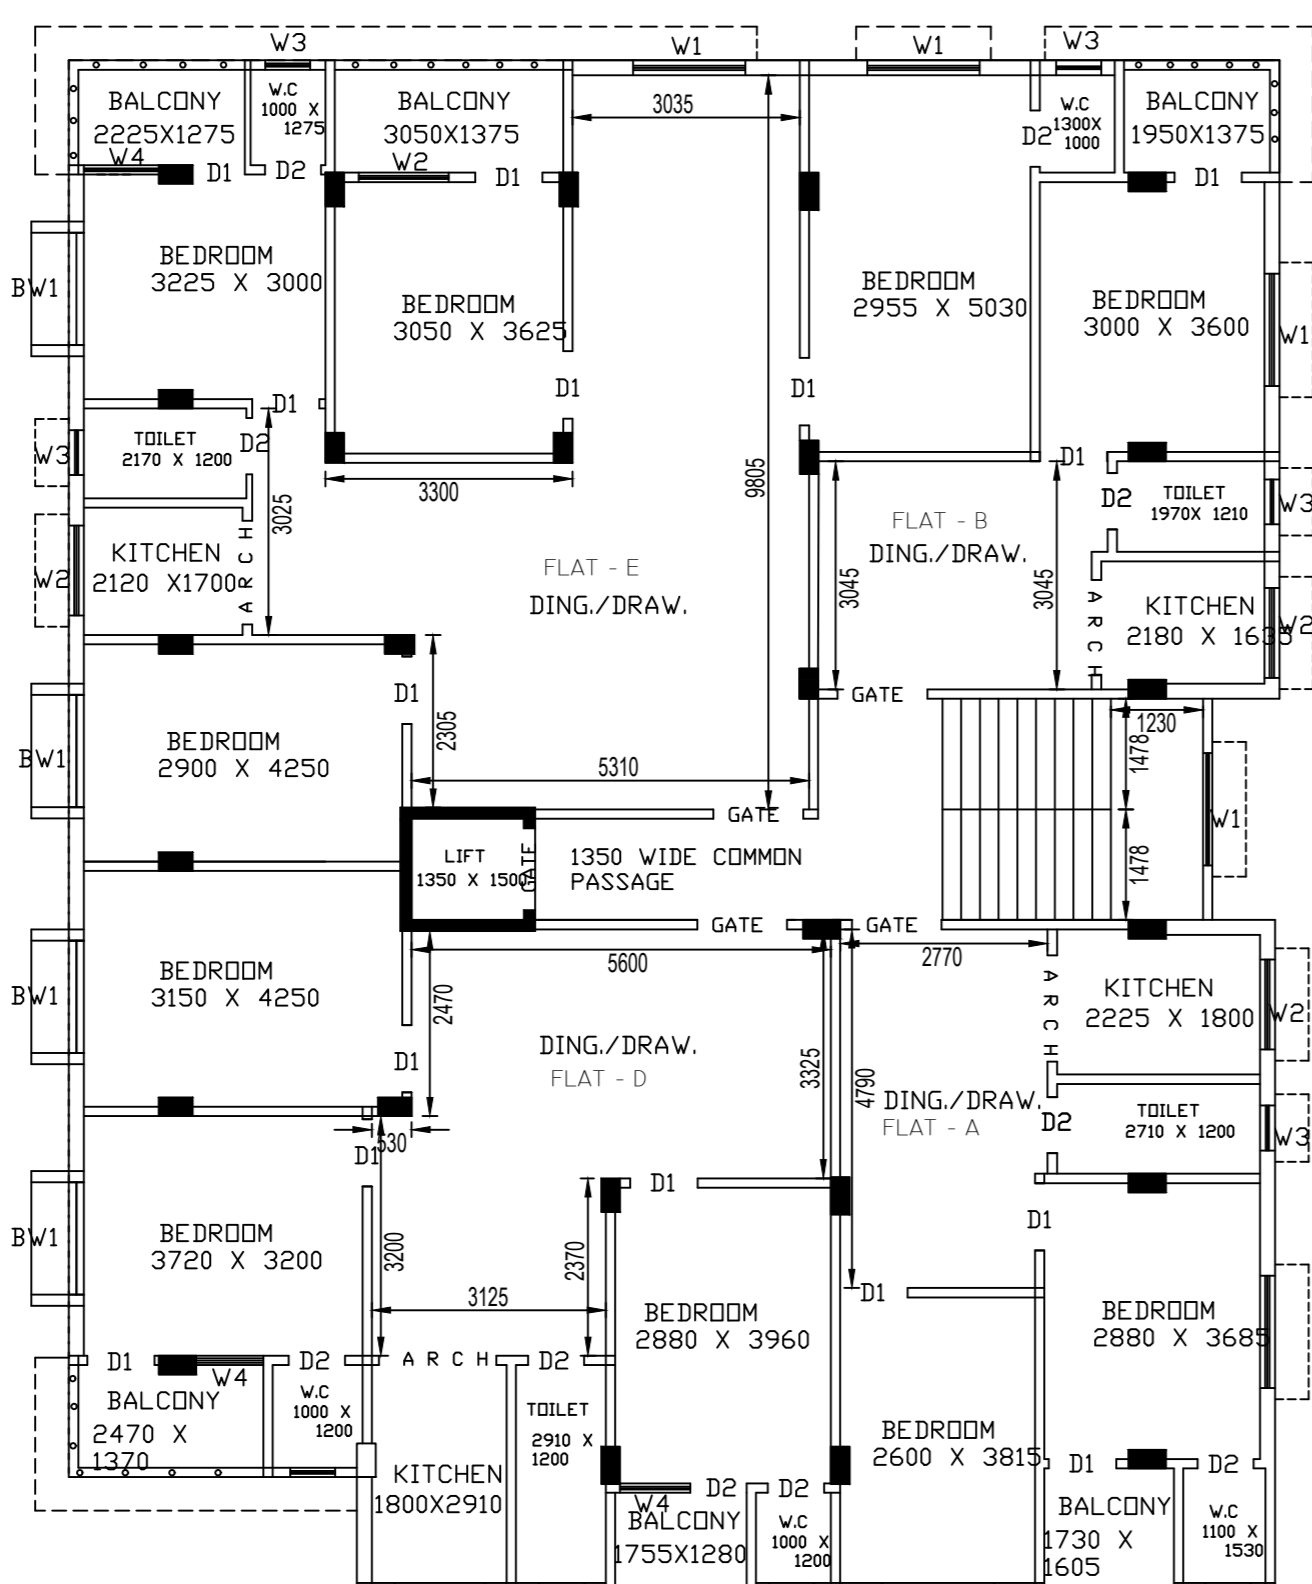


EXISTING 3RD FLOOR
BLOCK-B

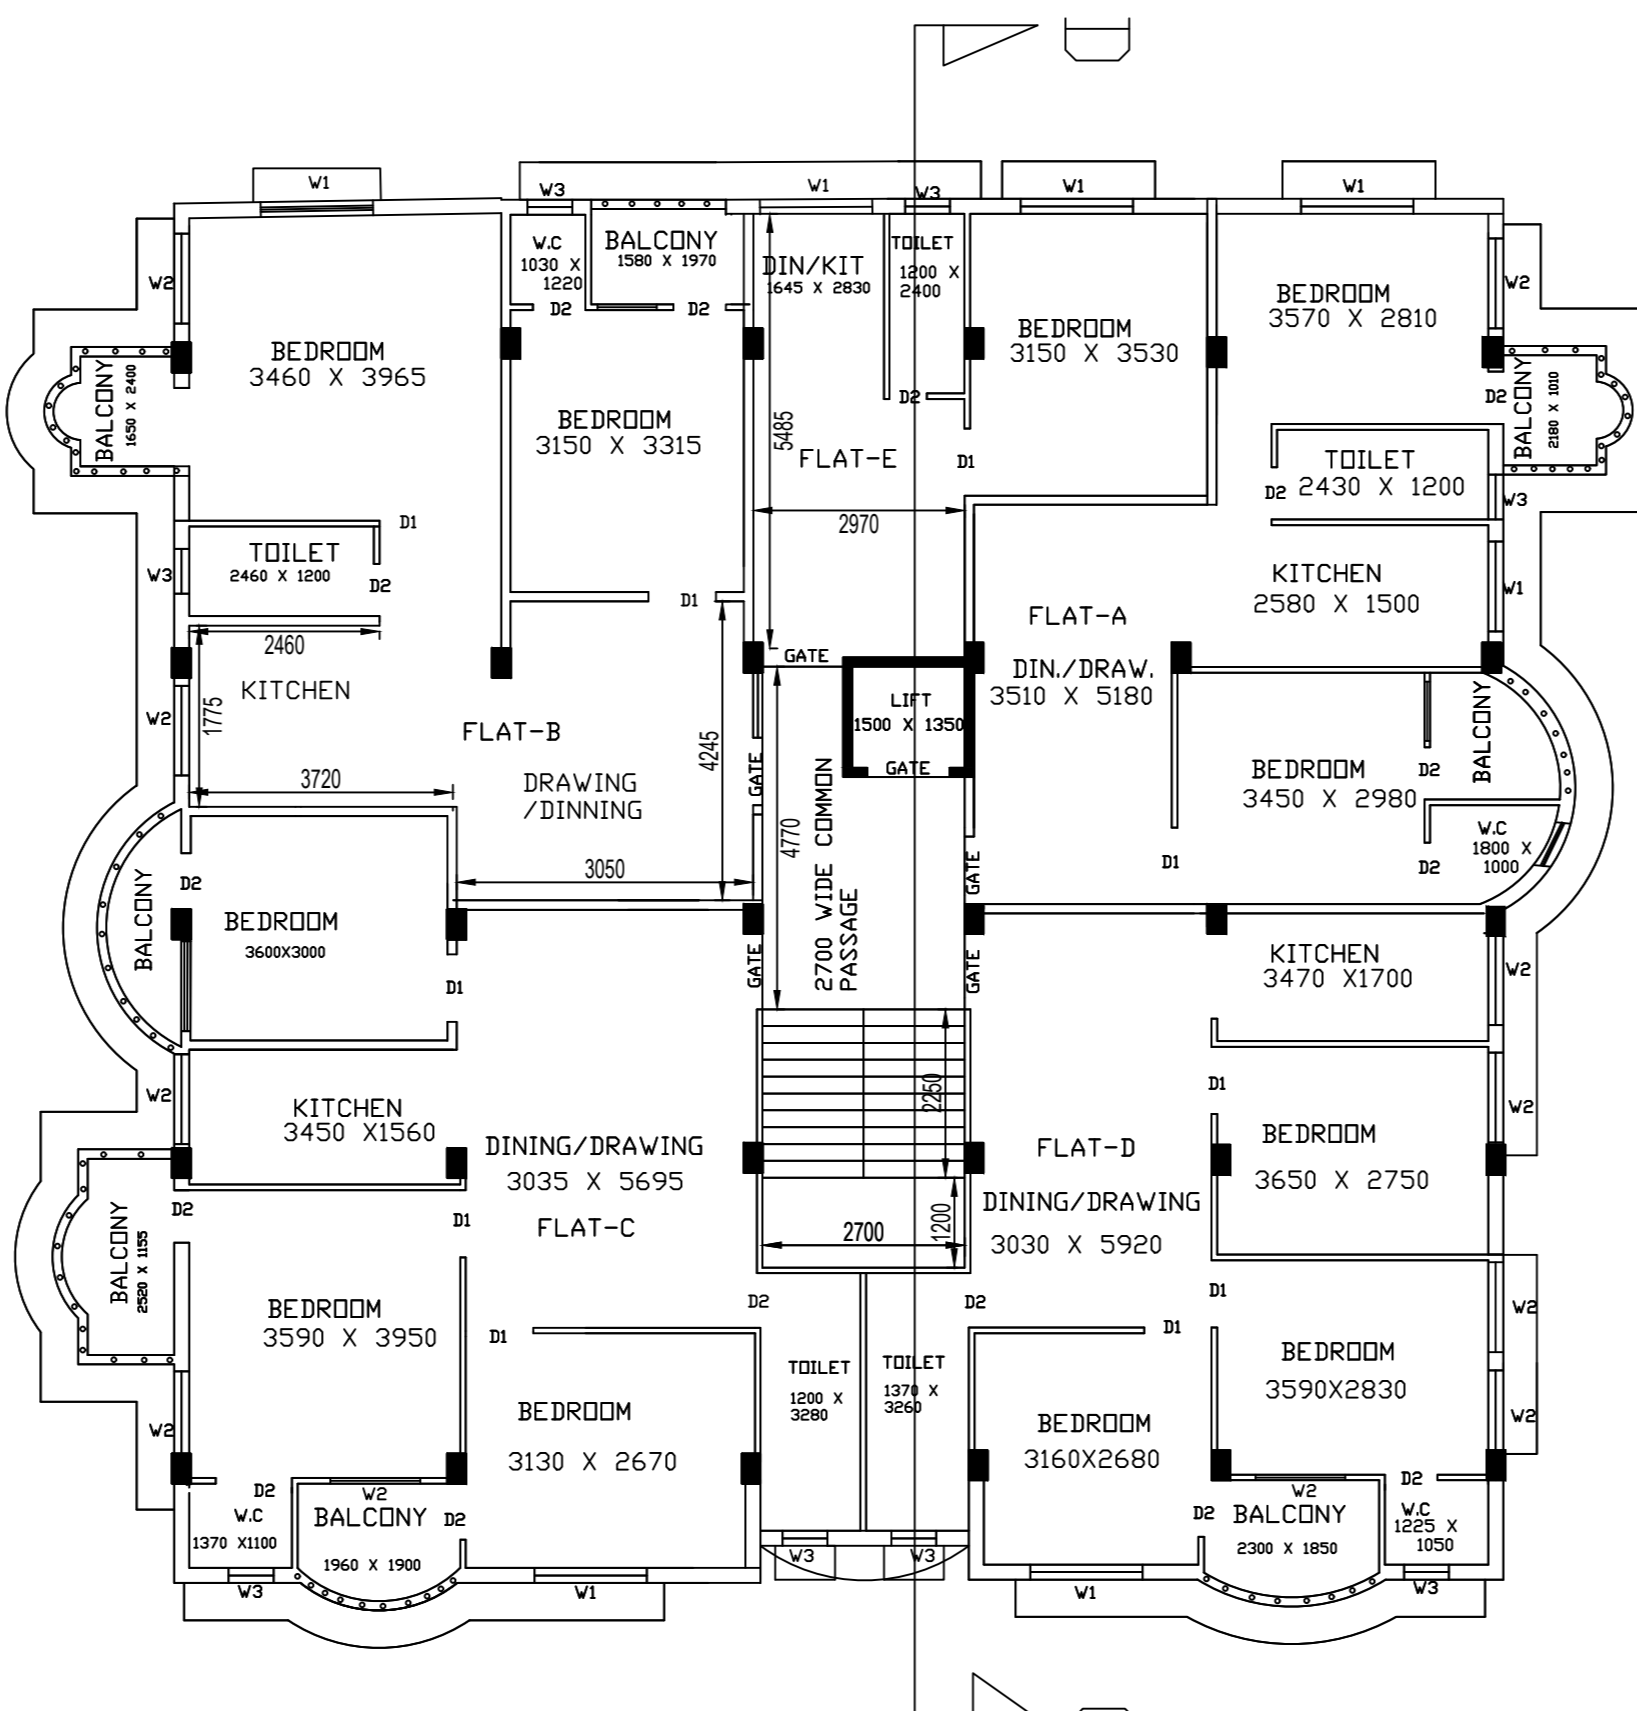


BLOCK-C EXISTING 2ND FLOOR

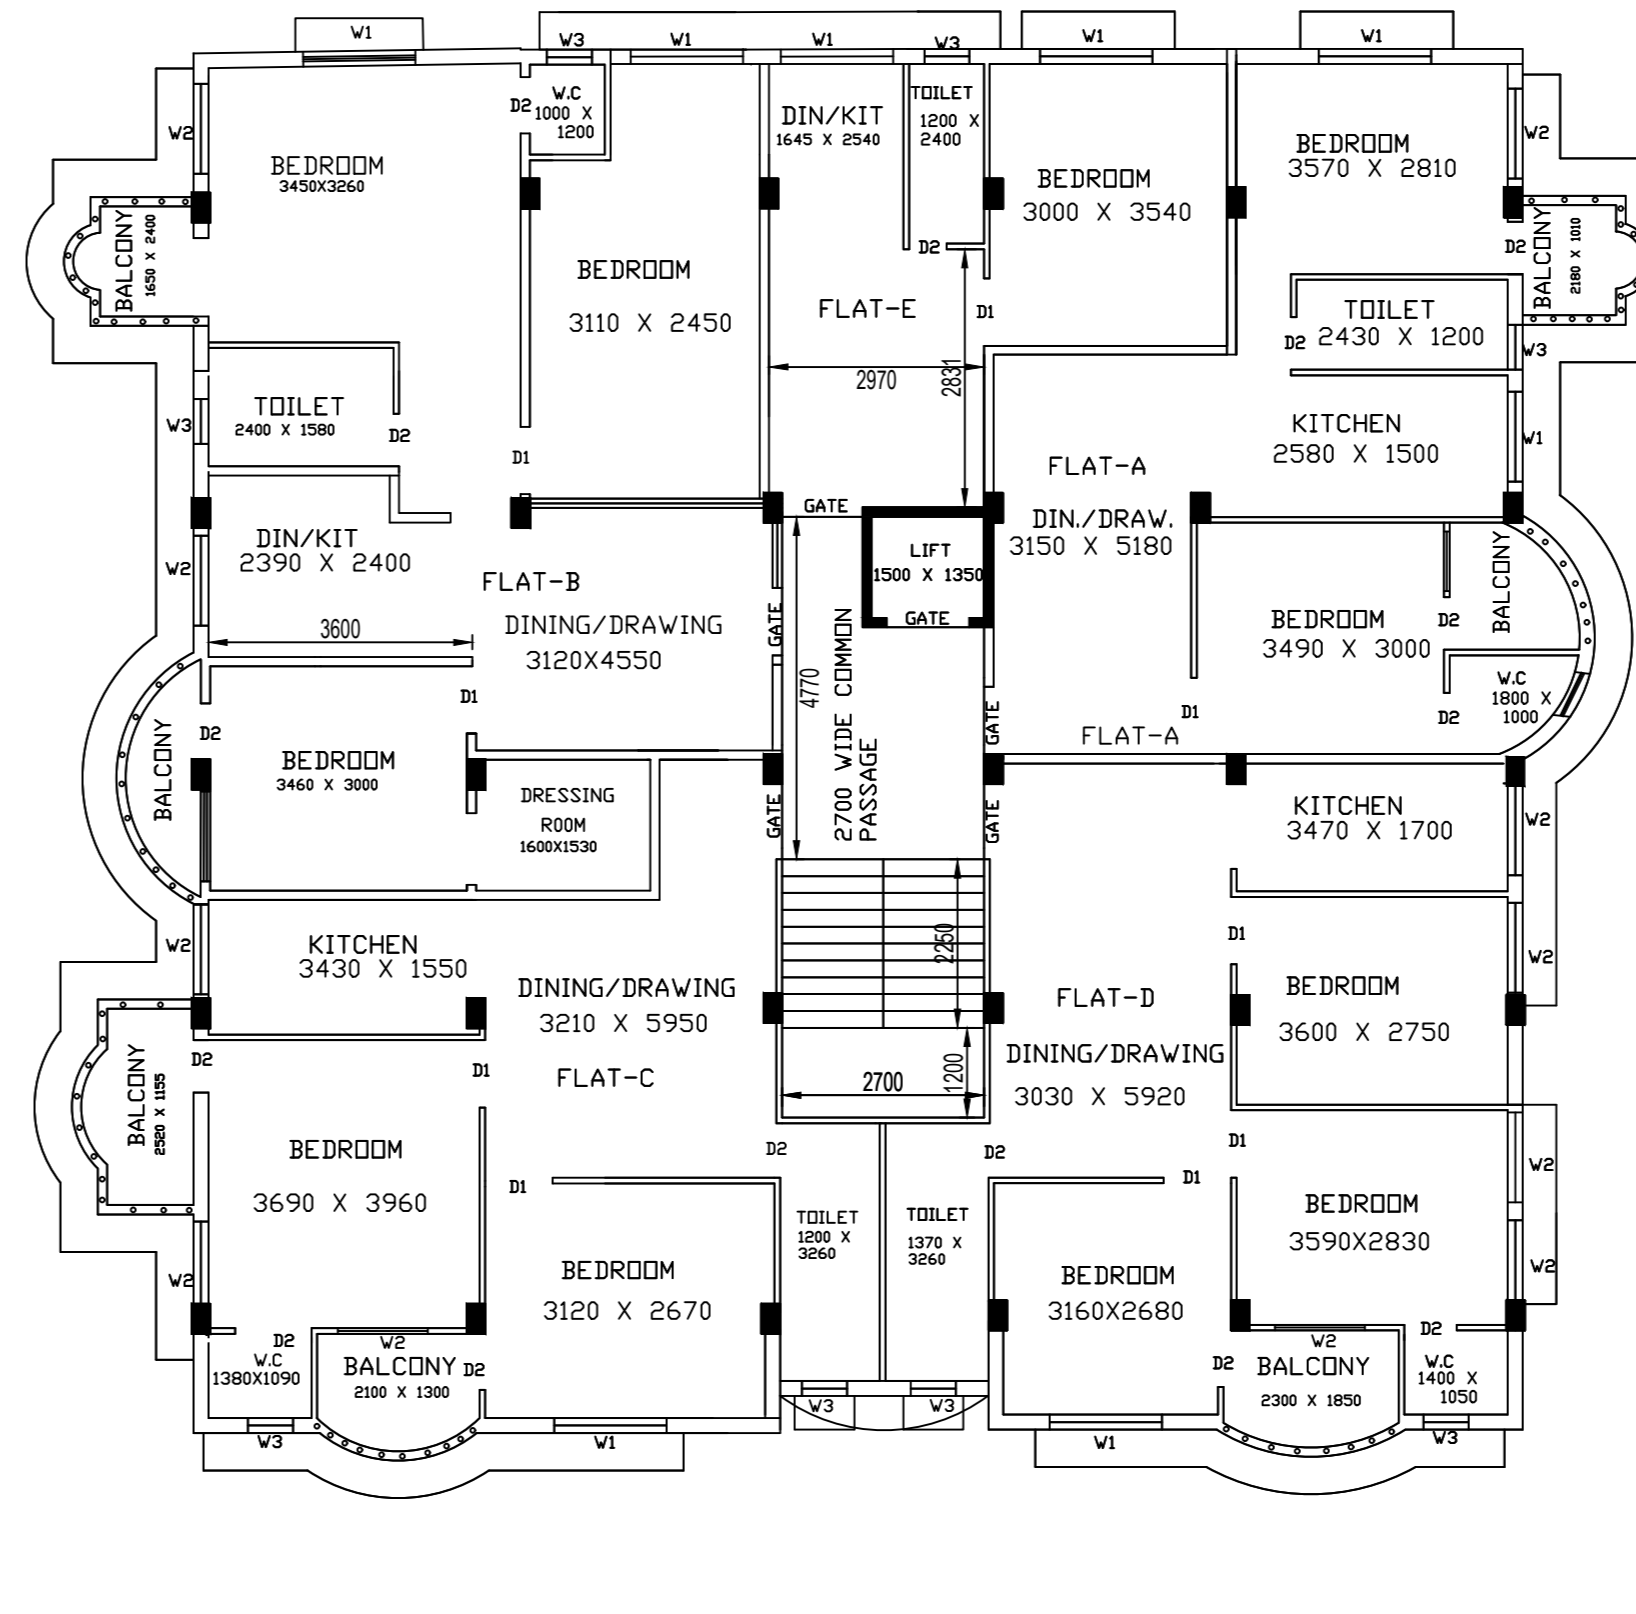


BLOCK-C EXISTING 3RD FLOOR

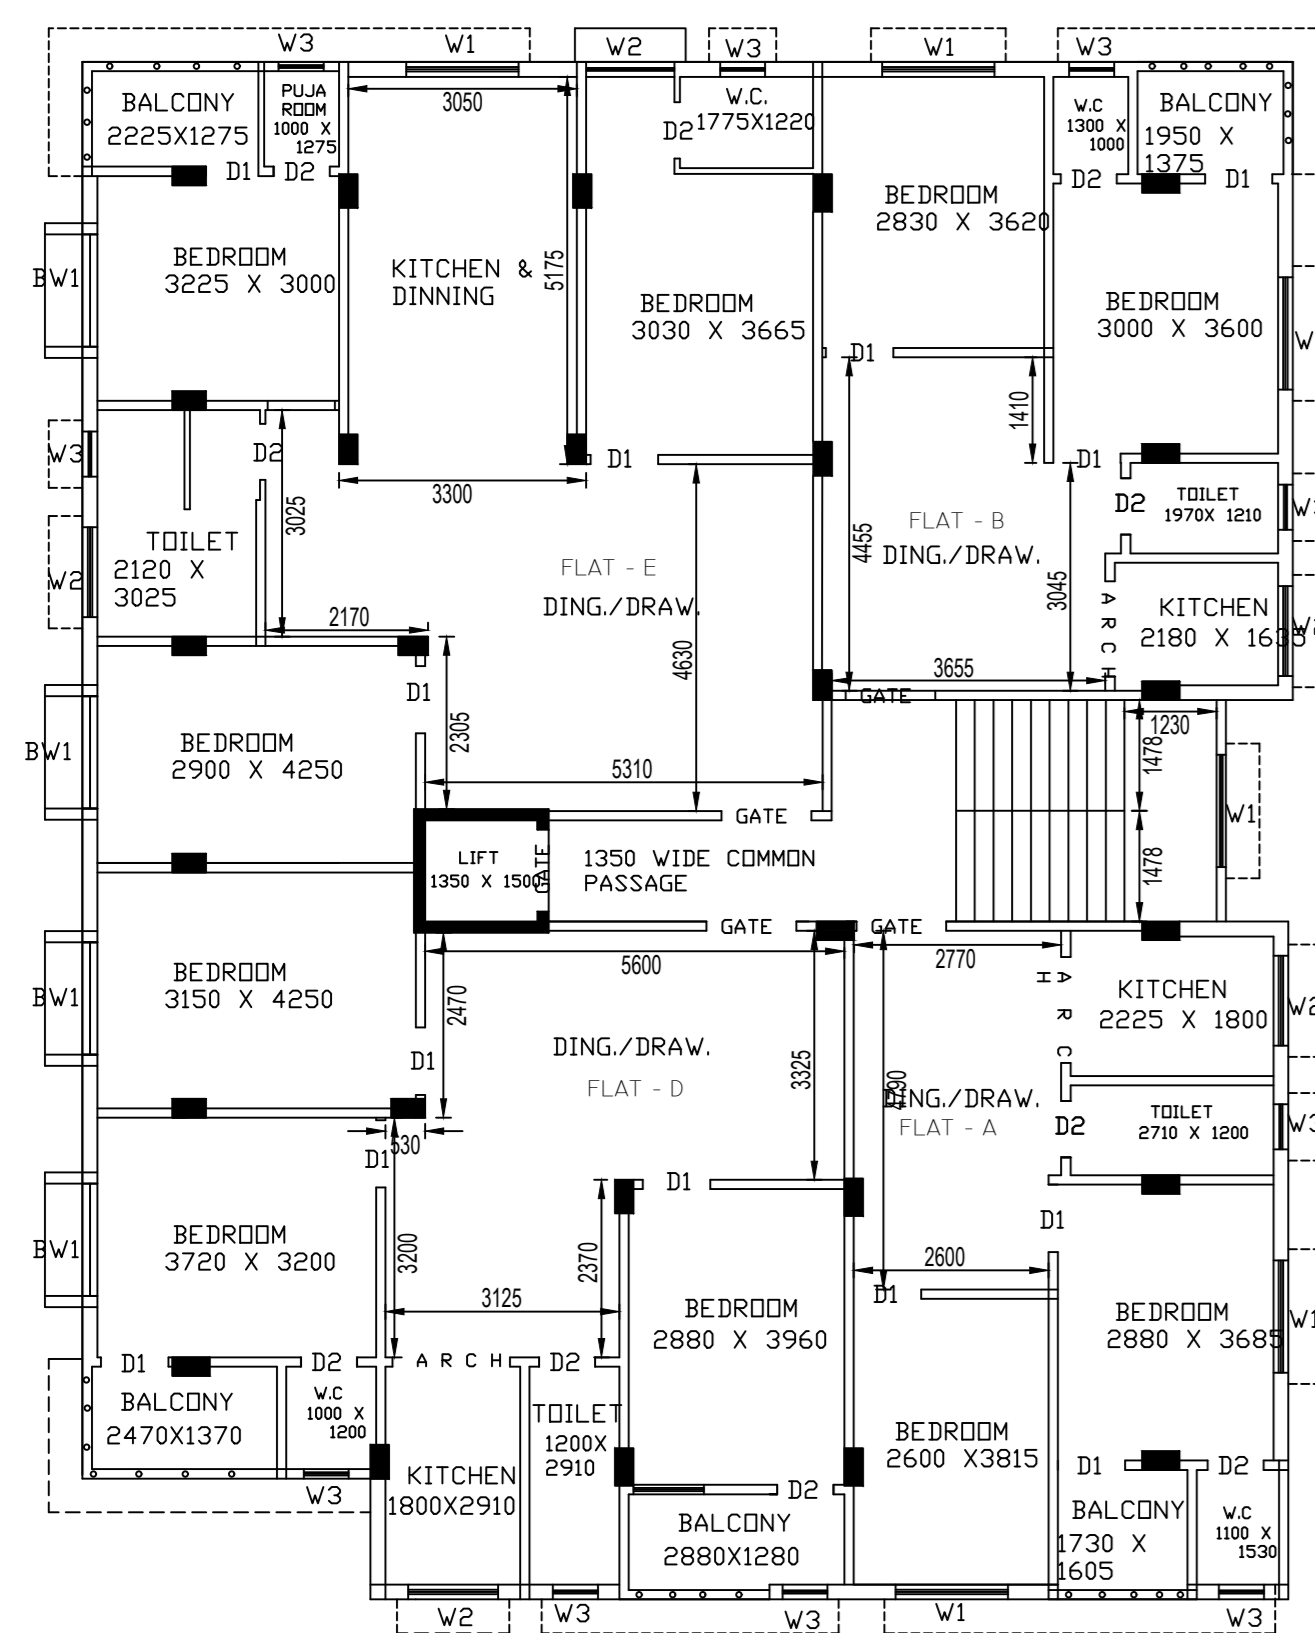


EXISTING 1ST FLOOR
BLOCK-B

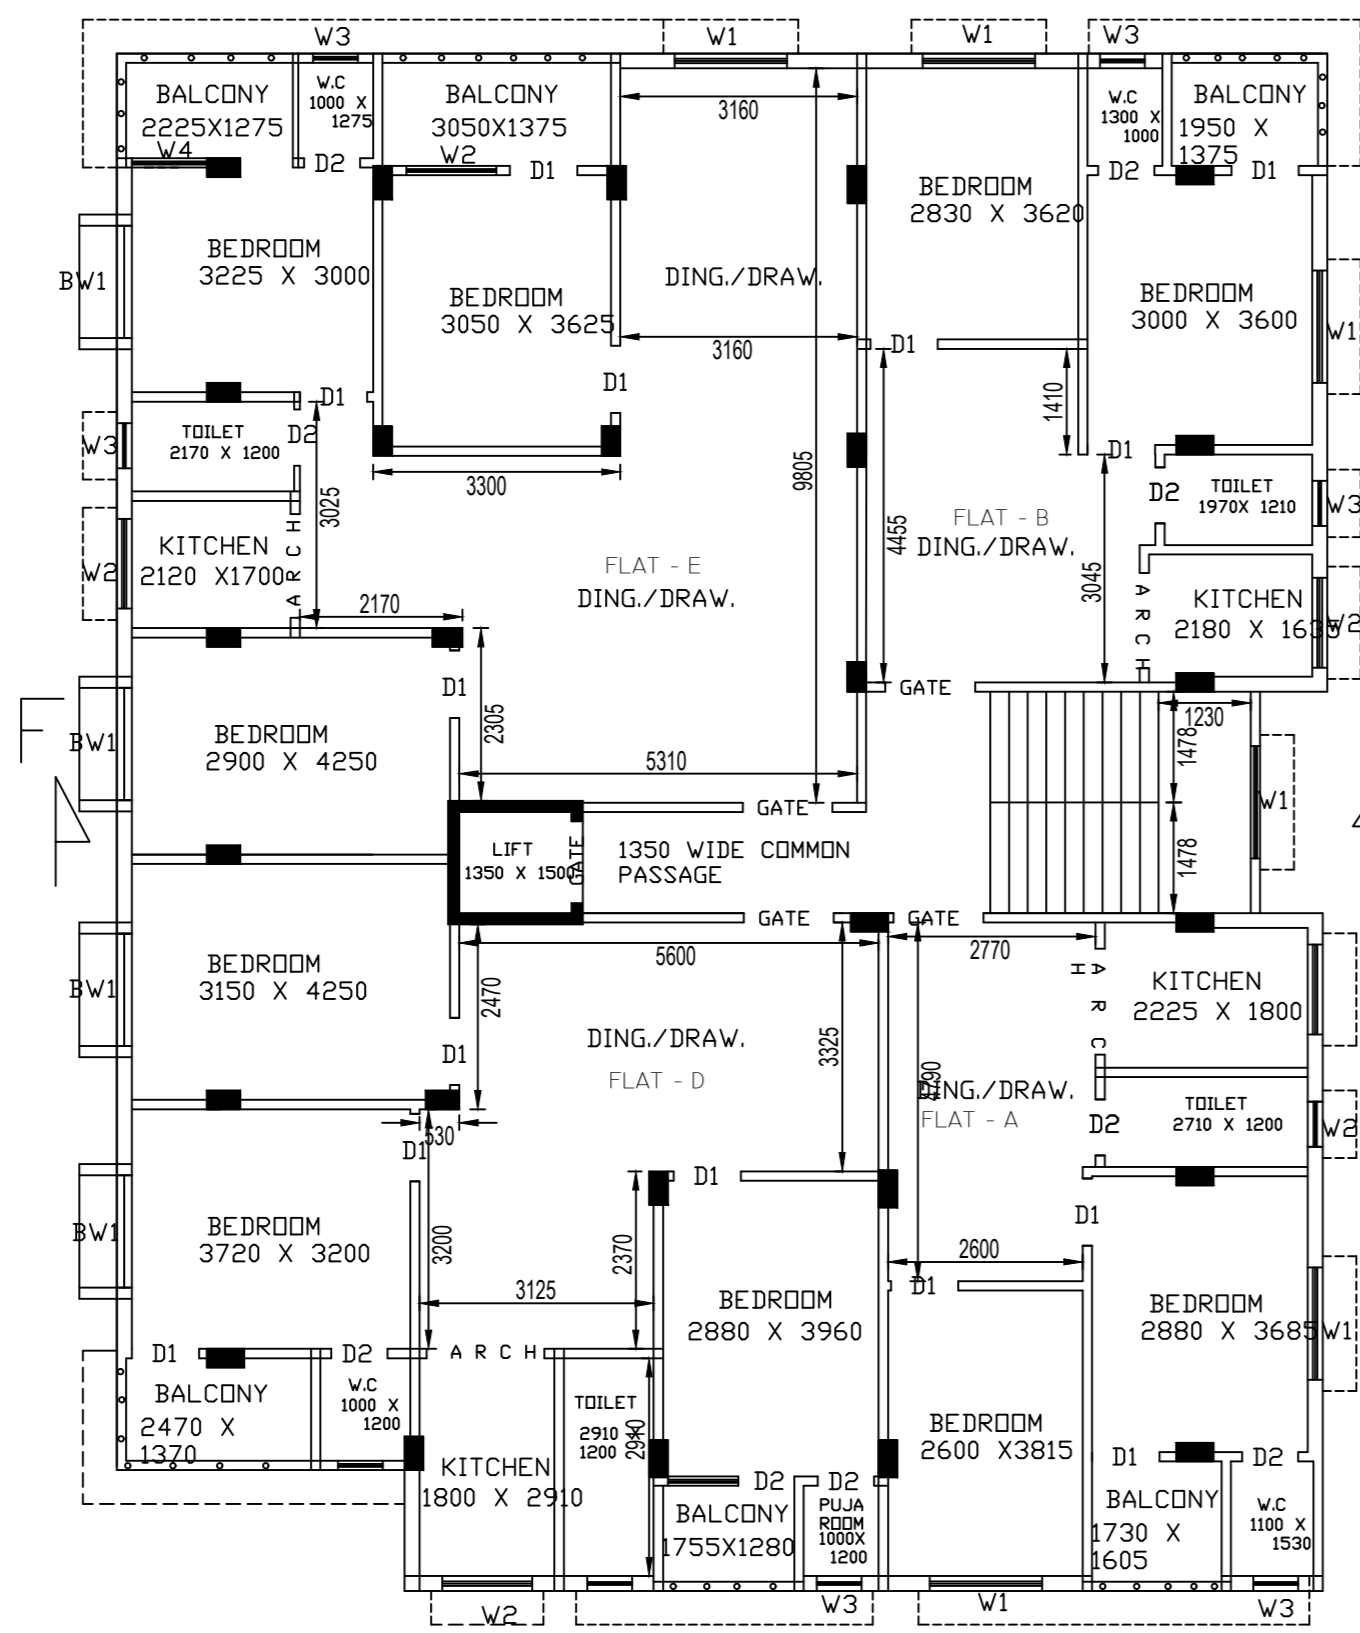

EXISTING 2ND FLOOR
BLOCK-B

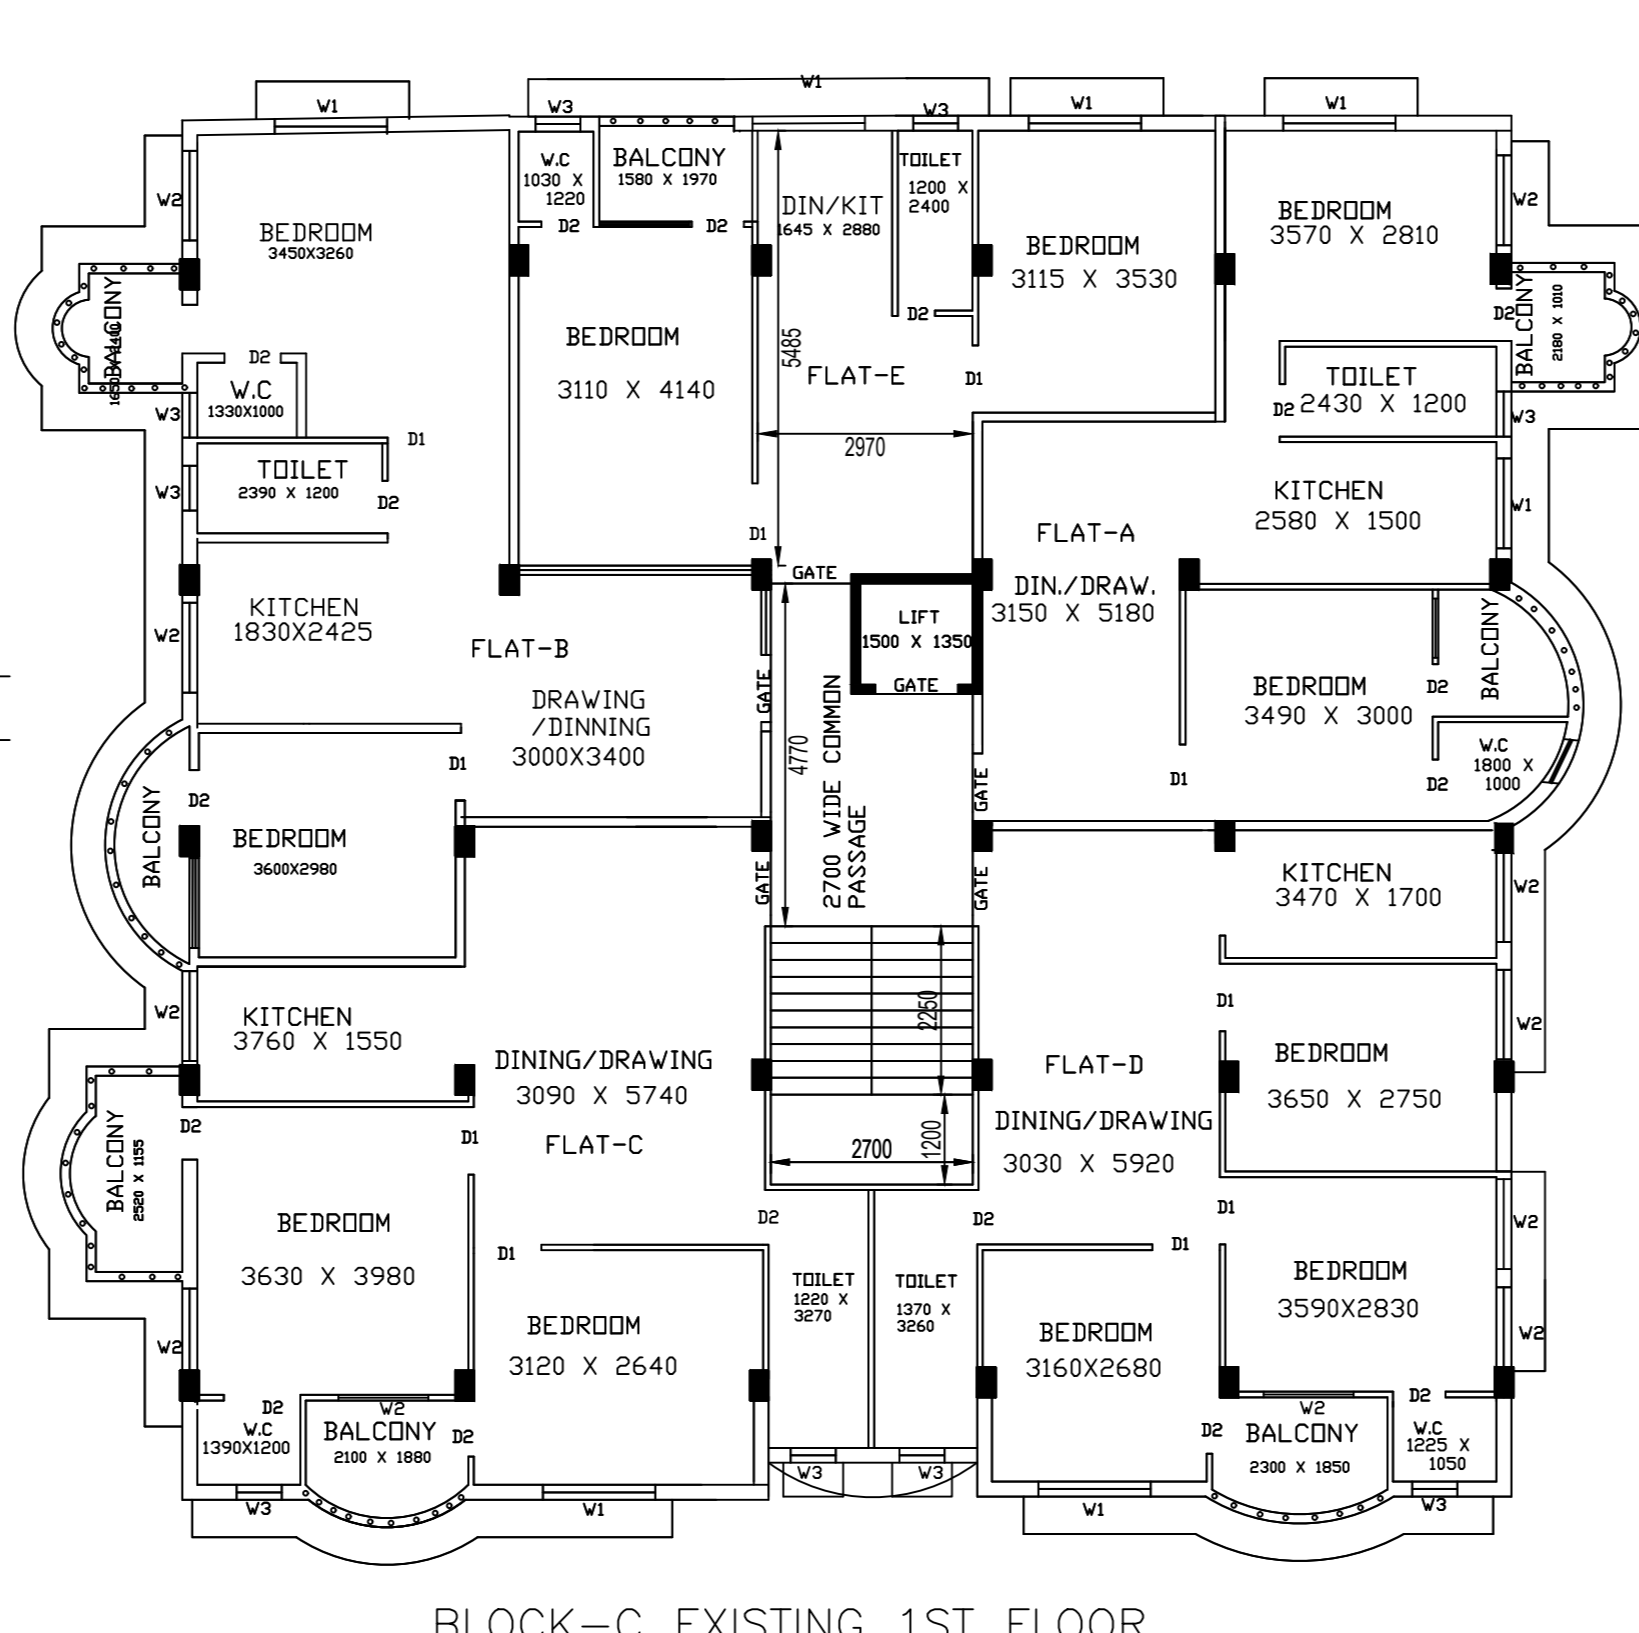

BLOCK-C EXISTING 1ST FLOOR

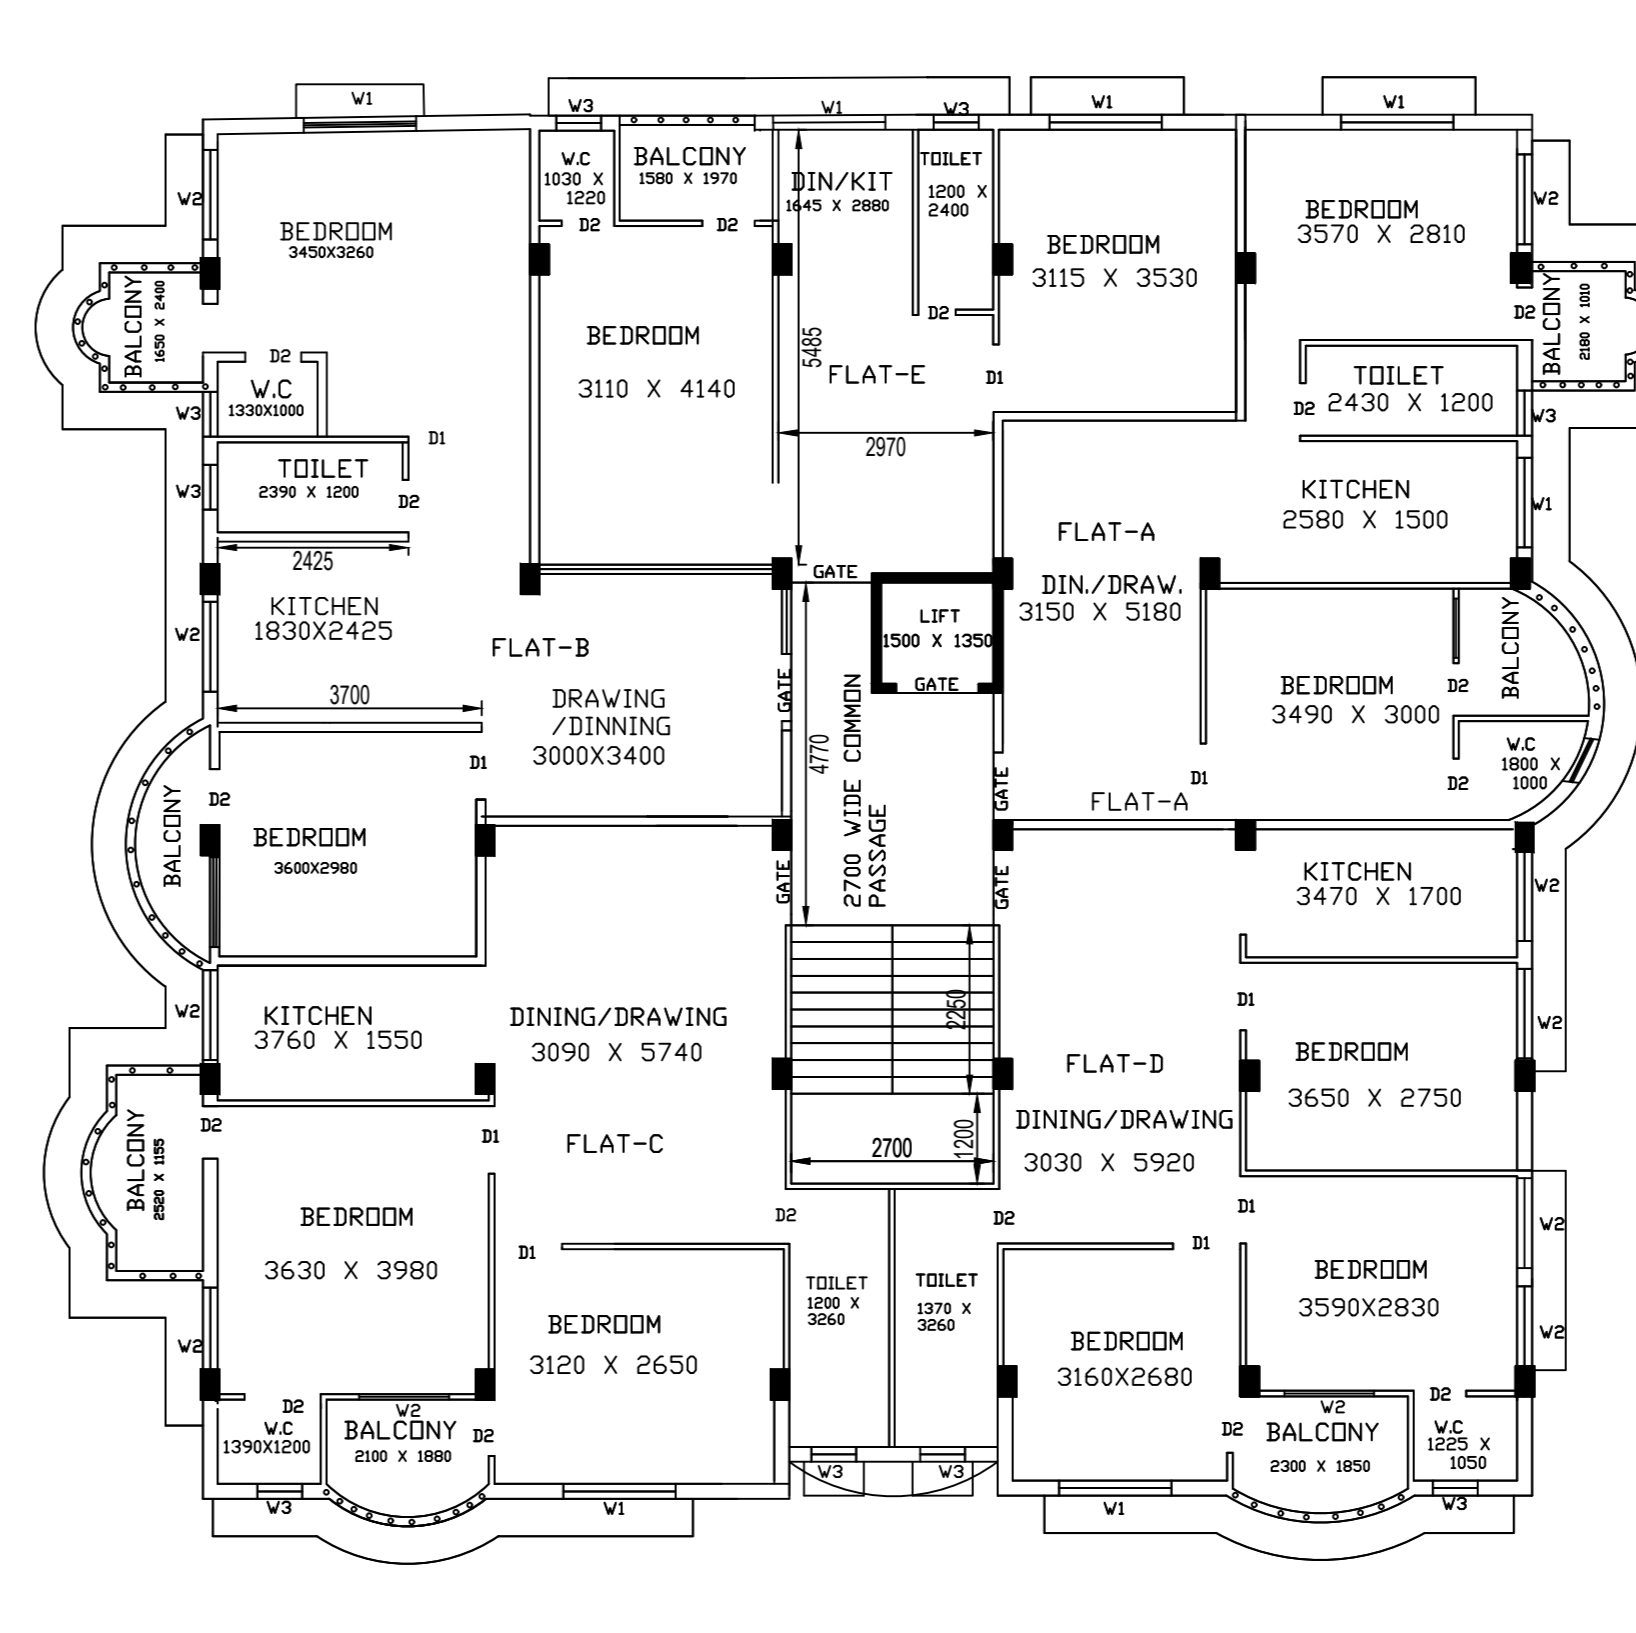

BLOCK-C EXISTING 4TH FLOOR

SHEET NO-3

PLAN FOR EXISTING 3-NOS.BLOCKS - A,B & C OF A G+IV STORIED RESIDENTIAL PROJECT OF SAMAR GHOSH AT MOUJA-SHALEPUR, J.L.NO.-33,R.S & L.R.DAG NO.-176, UNDER KHATIAN NO.-2078,UNDER HARIHARPUR GRAM PANCHAYET, P.S.-BARUIPUR, DIST.-24 PGS.(S).

STATEMENT OF THE PLAN PROPOSAL :

AREA OF LAND :AS PER DEED : 42.75 SATAK.
=1730.659 SQM..

AS PER PHYSICAL =1730.567 SQM.

MEANS OF ACCESS : 7.2 M(A.V) WIDE ROAD.

PERMISSIBLE HEIGHT :14.5 M.

TOTAL HEIGHT PROVIDED:14.5 M.

NO. OF TENAMENTS : 58.

NO. OF STOREY INDICATING : G+IV

DETAILS OF TOTAL FLOOR AREA :

BLOCK	AREA OF GR. FL.	AREA OF 1ST.FL.	AREA OF 2ND.FL.	AREA OF 3RD.FL.	TOTAL FLOOR AREA
BLOCK-A	326.000 SQM.	388.845 SQM.	388.845 SQM.	388.845 SQM.	1881.38 SQM.
BLOCK-B	237.306 SQM.	322.425 SQM.	322.425 SQM.	322.425 SQM.	1527.006 SQM.
BLOCK-C	227.034 SQM.	341.236 SQM.	341.236 SQM.	341.236 SQM.	1591.978 SQM.

IT IS CERTIFIED THAT THE BUILDING PLAN HAS BEEN DRAWN UP AS PER PROVISION OF RAJUR-SINARPUR MUNICIPALITY. BLDG RULES AS AMENDED FROM TIME TO TIME AND THAT SITE CONDITION INCLUDING THE WIDTH OF THE ABUTTING ROAD CONFORMED WITH THE PLAN & CERTIFIED THAT IT IS A BUILDABLE SITE AND IT IS INFORMED BY THE OWNER THAT IT IS NOT A TANK OR FILLED UP TANK. THE PLOT IS DEMARCATED BY BOUNDARY WALL.

SIG. OF ENGINEER.

SPECIFICATION

FOUNDATION- ISOLATED COLUMN FOOTING WITH PROPER REINFORCEMENTS AND CONCRETE MIX M25

BRICKWORK- IN CEMENT MORTAR WITH CEMENT SAND MIX 1:6 IN 200 THK WALL. AND IN 125/75 MM THK WALL. CEMENT SAND MORTAR IS 1:4

LINTELS, ROOF - R.C.C. ACCORDING TO STRUCTURAL DRAWING.

FLOORING -MARBLE FLOORING.


PLASTERING -CEMENT SAND MORTAR IN 1:5.

WOODWORK -SAL WOOD FOR DOOR FRAME AND FLUSH DOOR FOR SHUTTER.

GRILL WORK -MILD STEEL GRILL FOR WINDOWS, HANDRAIL AND COLLAPSIBLE GATE FOR MAIN ENTRANCE.

SIG. OF OWNERS

FOR OFFICE USE ONLY

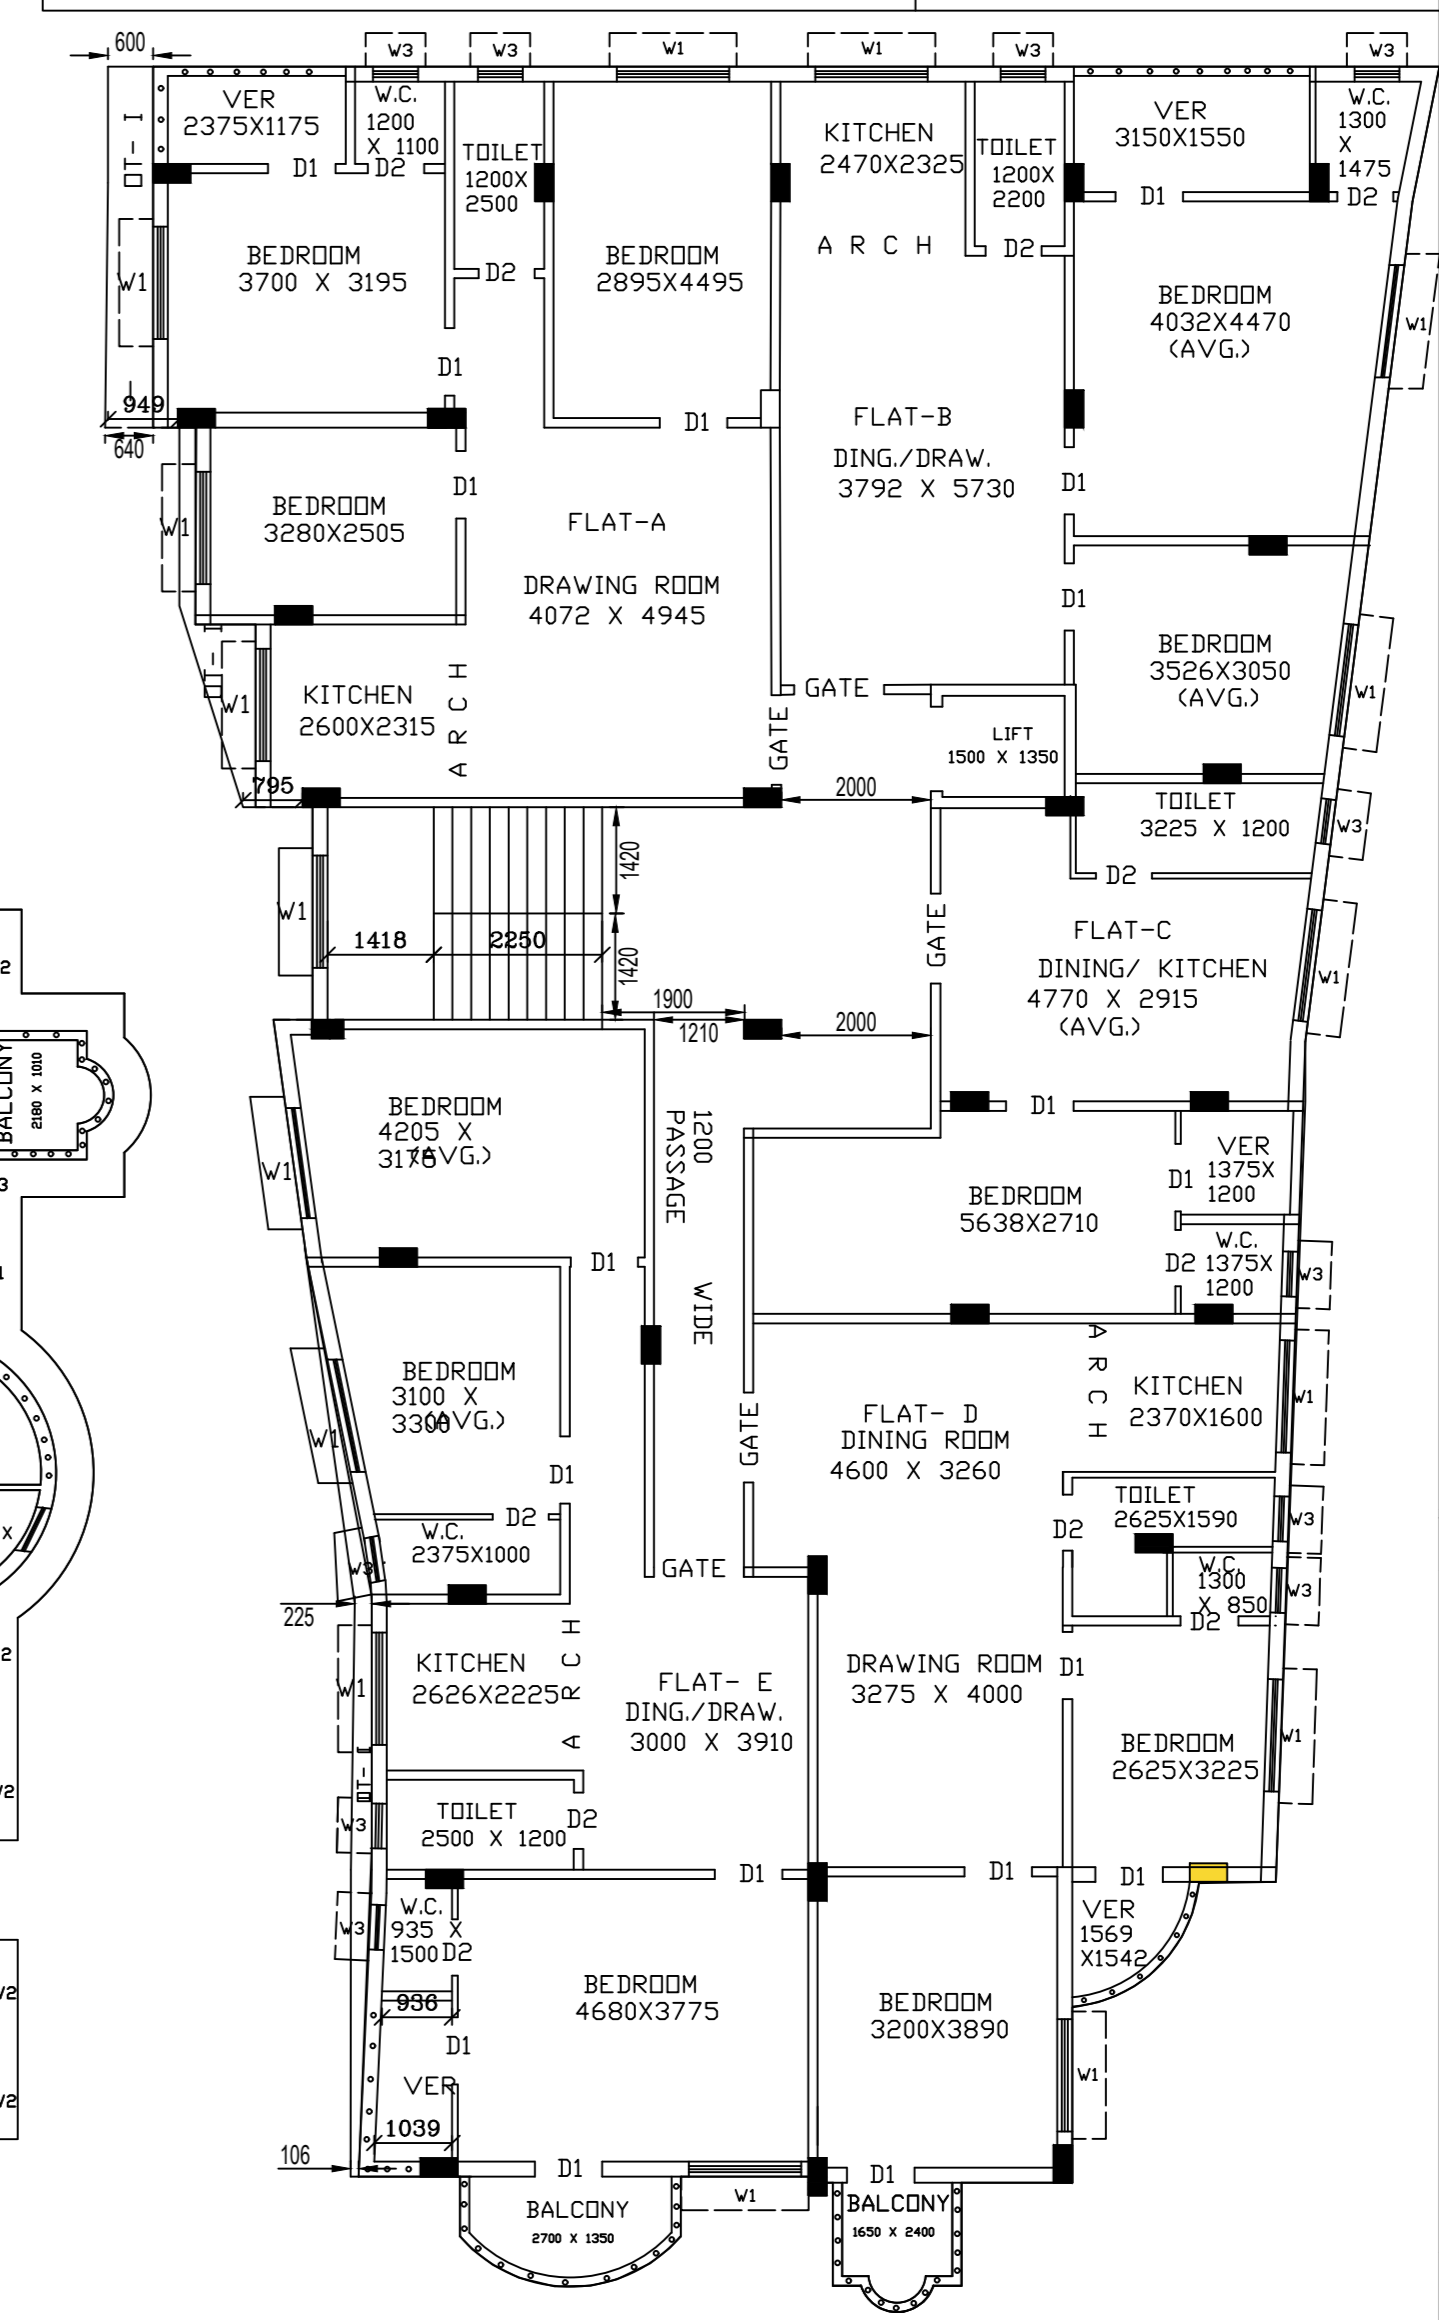

PROPOSED 1ST,2ND,3RD,
4TH, FLOOR PLAN
BLOCK-A