


PROJECT:
PROPOSED GROUND + 7 STORED RESIDENTIAL BUILDING

NAME OF OWNERS:
GREEN ARCHITECTURE CONSULTING ENGINEERS PVT. LTD. REPRESENTED BY ITS DIRECTOR
1) SRI DEBANKAR MITTAL
2) SRI SUBHANKAR MITTAL

LOCATION:
SECTOR ROAD, SILIGURI

Present in the custody of Director of Administration
03-07-2021

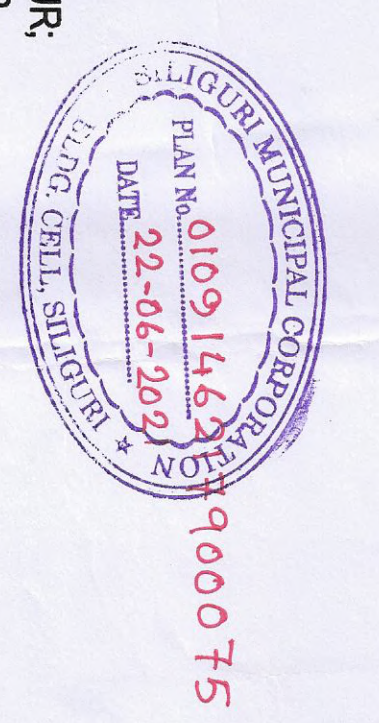

LAND SCHEDULE:
M.O.U.A. - D.B.A.G.R.M.
PLOT NO. - 7(LN)
KATAHNO. - 4 (LN)
WARD NO. - 20 (L.R.)
SHEET NO. - 20 (L.R.)
PARGANA - BHADANTHAPUR
POST - BHADANTHAPUR
DIST - JALPAIGURI, SIFT PLAN NO.: Q10916 121 7900233 DT - 15. 06. 2021.

GENERAL NOTES:
1. ALL DIMENSIONS ARE IN MILLIMETRES.
2. ONLY WRITTEN DIMENSIONS ARE TO BE FOLLOWED.
3. ALL EXTERNAL WALL ARE 200MM THICK AND INTERNAL WALL ARE 125MM (THICK UNLESS OTHERWISE NOTED)

DECLARATION OF OWNER
I do hereby declare that the building proposed for construction shall be supervised by the B.A./L.B.S. signing the building plan application or in his absence by any other B.A./L.B.S. of the Appropriate Category and as approved by the Authority.

For **Debankar Prasad Prasad Mishra**
Director

SIGNATURE OF OWNERS
CERTIFICATE OF BUILDING PLAN
I/We do hereby certify that plans elevations and other structural details of the proposed building on plot no. - 7(LN), Street - SMC Road, Ward no. - 41 under the jurisdiction of S.M.C. have been prepared in conformity with all relevant provisions under the West Bengal Municipal Building Rules 2007. This also certify that all relevant 'No Objection' Certificate from the respective Authorities such as, Fire & Department etc. as applicable in this regard, are also enclosed with the application for seeking approval of the plan to construct/ reconstruct/addition/alteration of the building on the said plot.

MITUL SINGHA (B.A./L.B.S.)
02000022251


SIGNATURE OF ARCHITECT/L.B.S.
CERTIFICATE OF STRUCTURE STABILITY
I/We do hereby certify that the foundation and superstructure of the proposed building on plot no. - 7(LN), Street - SMC Road, Ward no. - 41 under the jurisdiction of S.M.C. have been prepared in conformity with all relevant provisions under the West Bengal Municipal Building Rules 2007. This also certify that all relevant 'No Objection' Certificate from the respective Authorities such as, Fire & Department etc. as applicable in this regard, are also enclosed with the application for seeking approval of the plan to construct/ reconstruct/addition/alteration of the building on the said plot.

SANJAY PATRA
M.E. (STRUCTURAL ENGINEERING)
R.C.E. No. 2418202-2
R.C.E. No. 2418202-2


SIGNATURE OF STRUCTURAL ENGINEER
SIGNATURE OF GEO-TECHNICAL ENGINEER

TITLE: 1ST, 2ND, 3RD FLOOR & ROOF FLOOR PLAN.


SCALE: VARIES
DATE: 15.09.2021
SHEET NO. - 02/03
C.D. BY: - K. K. ROY
DEAWA B-34A/41
ARCHITECT:
GREEN ARCHITECTURE CONSULTING ENGINEERS PVT. LTD.
1ST FLOOR, HILL CART ROAD, SILIGURI - 734003

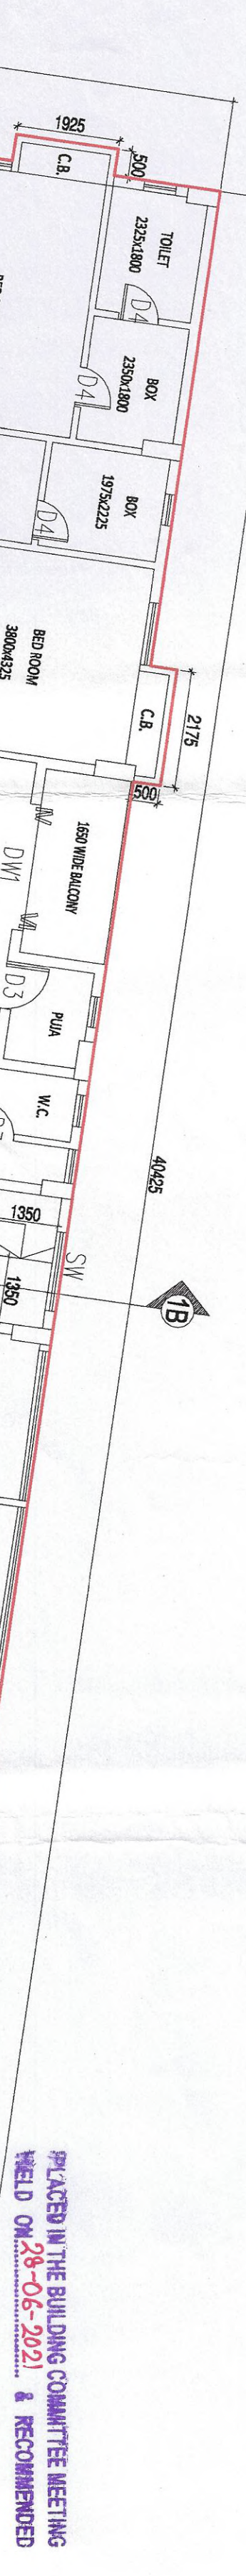


OVERALL 1ST FLOOR FLOOR PLAN
SCALE - 1:100

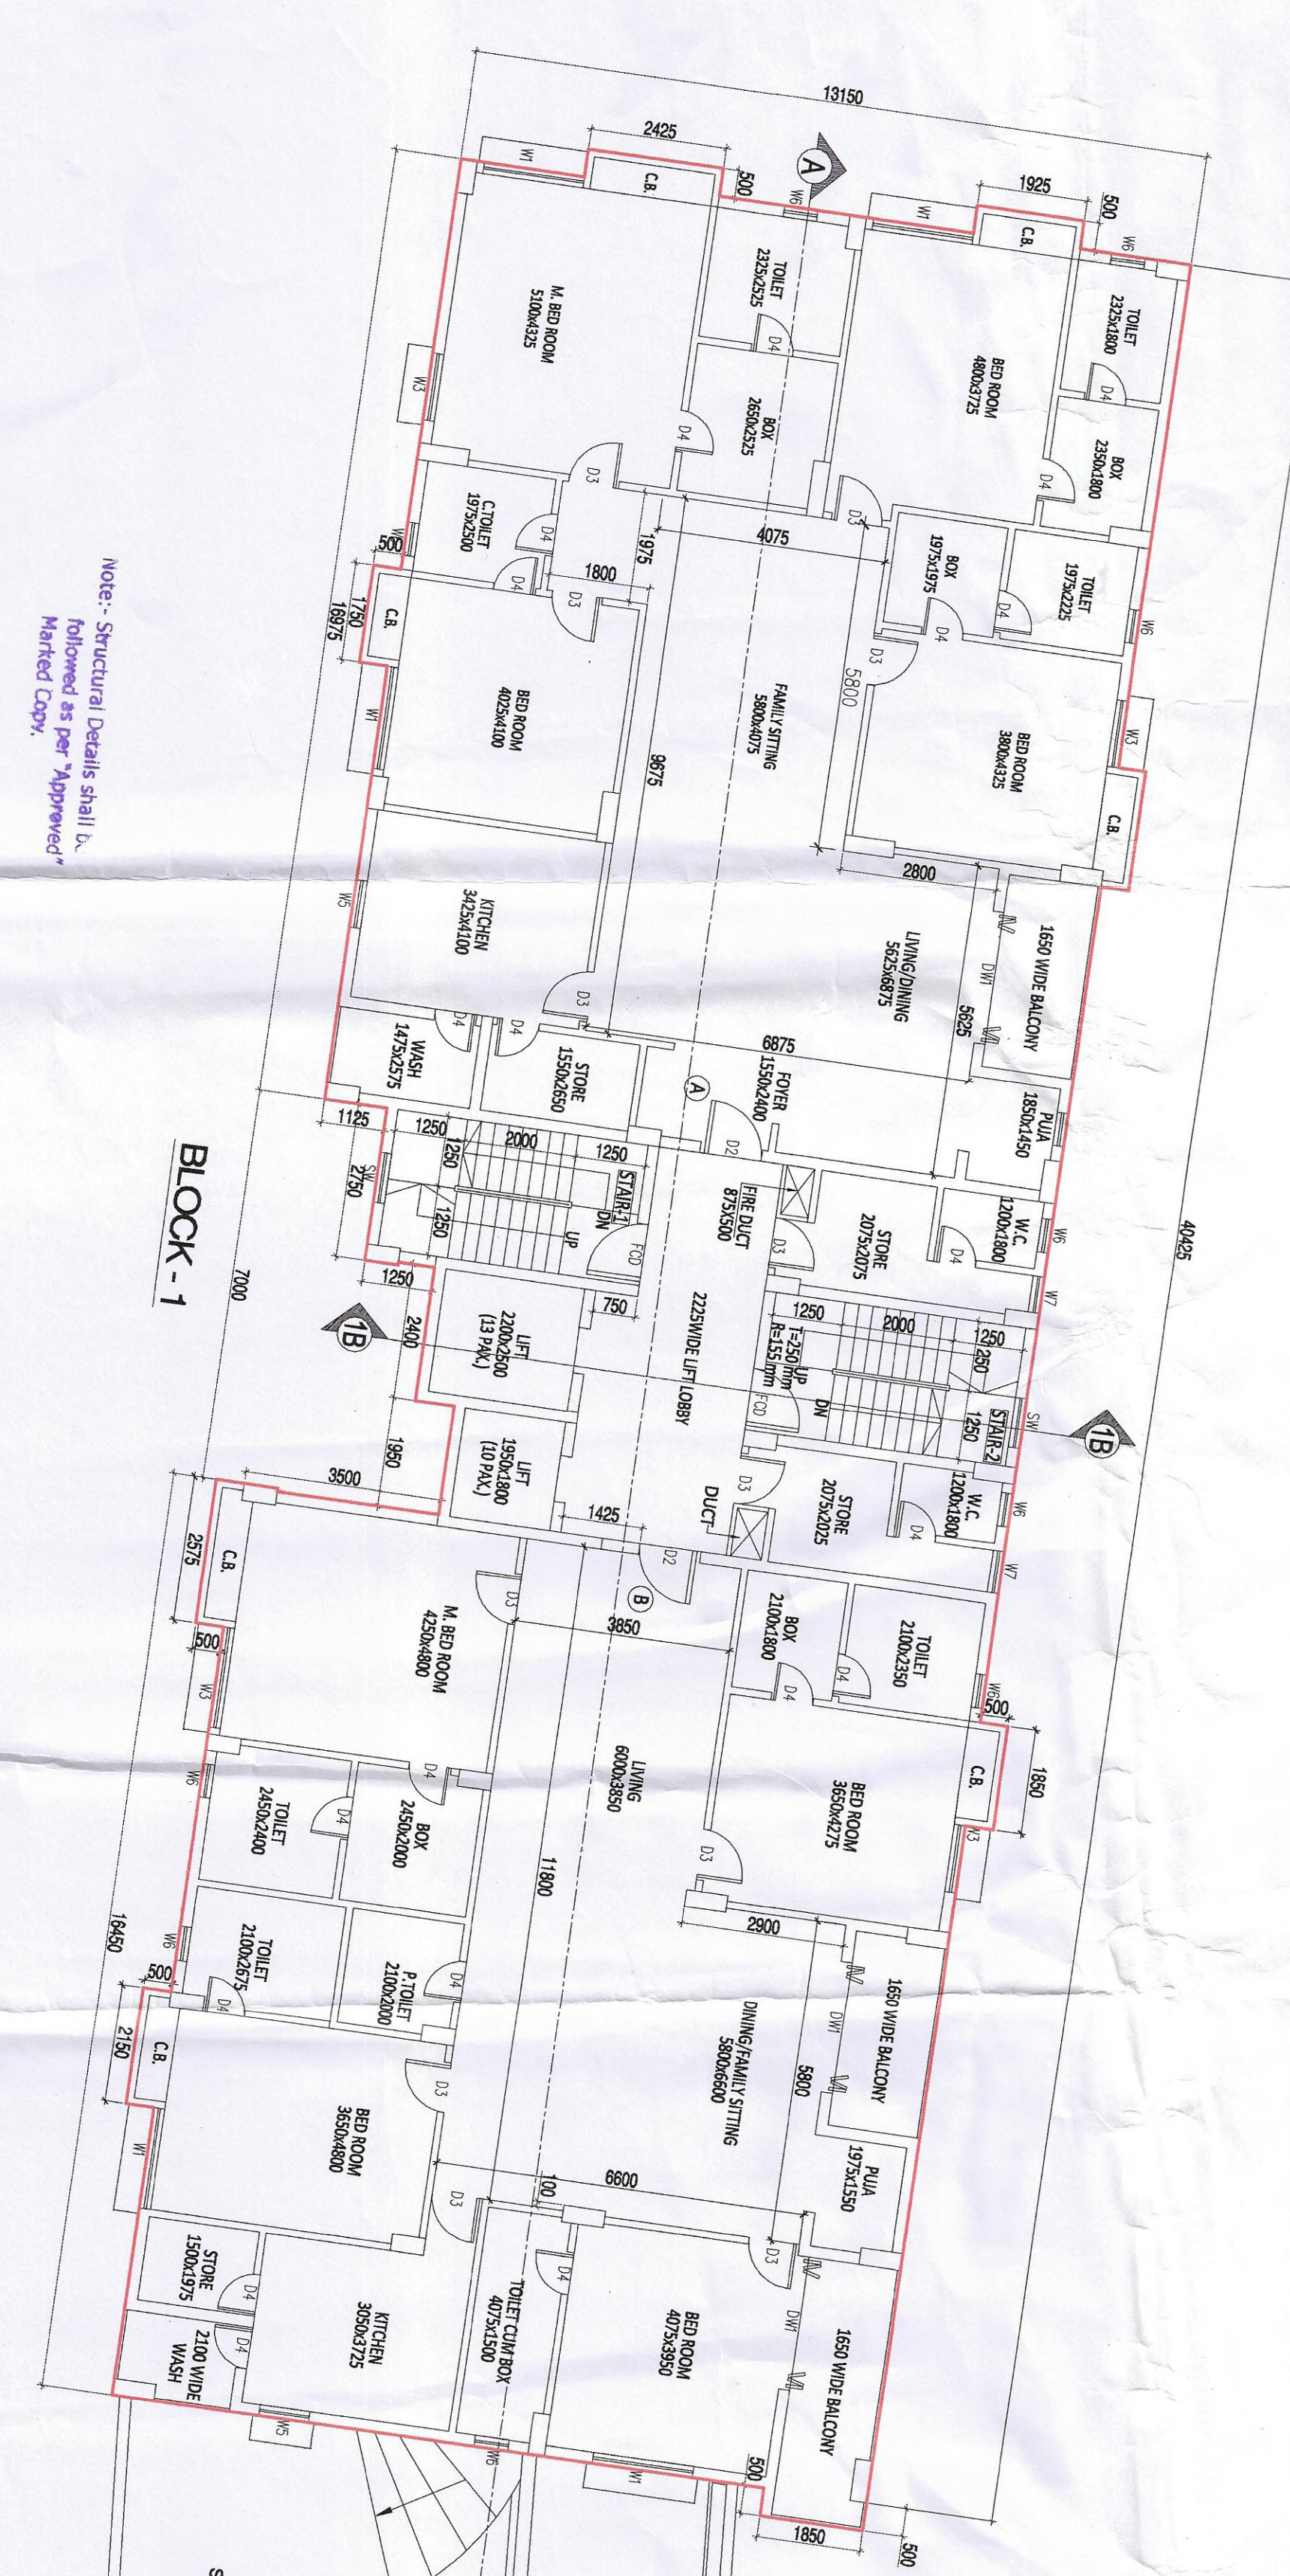

OVERALL 2ND-7TH FLOOR FLOOR PLAN
SCALE - 1:100

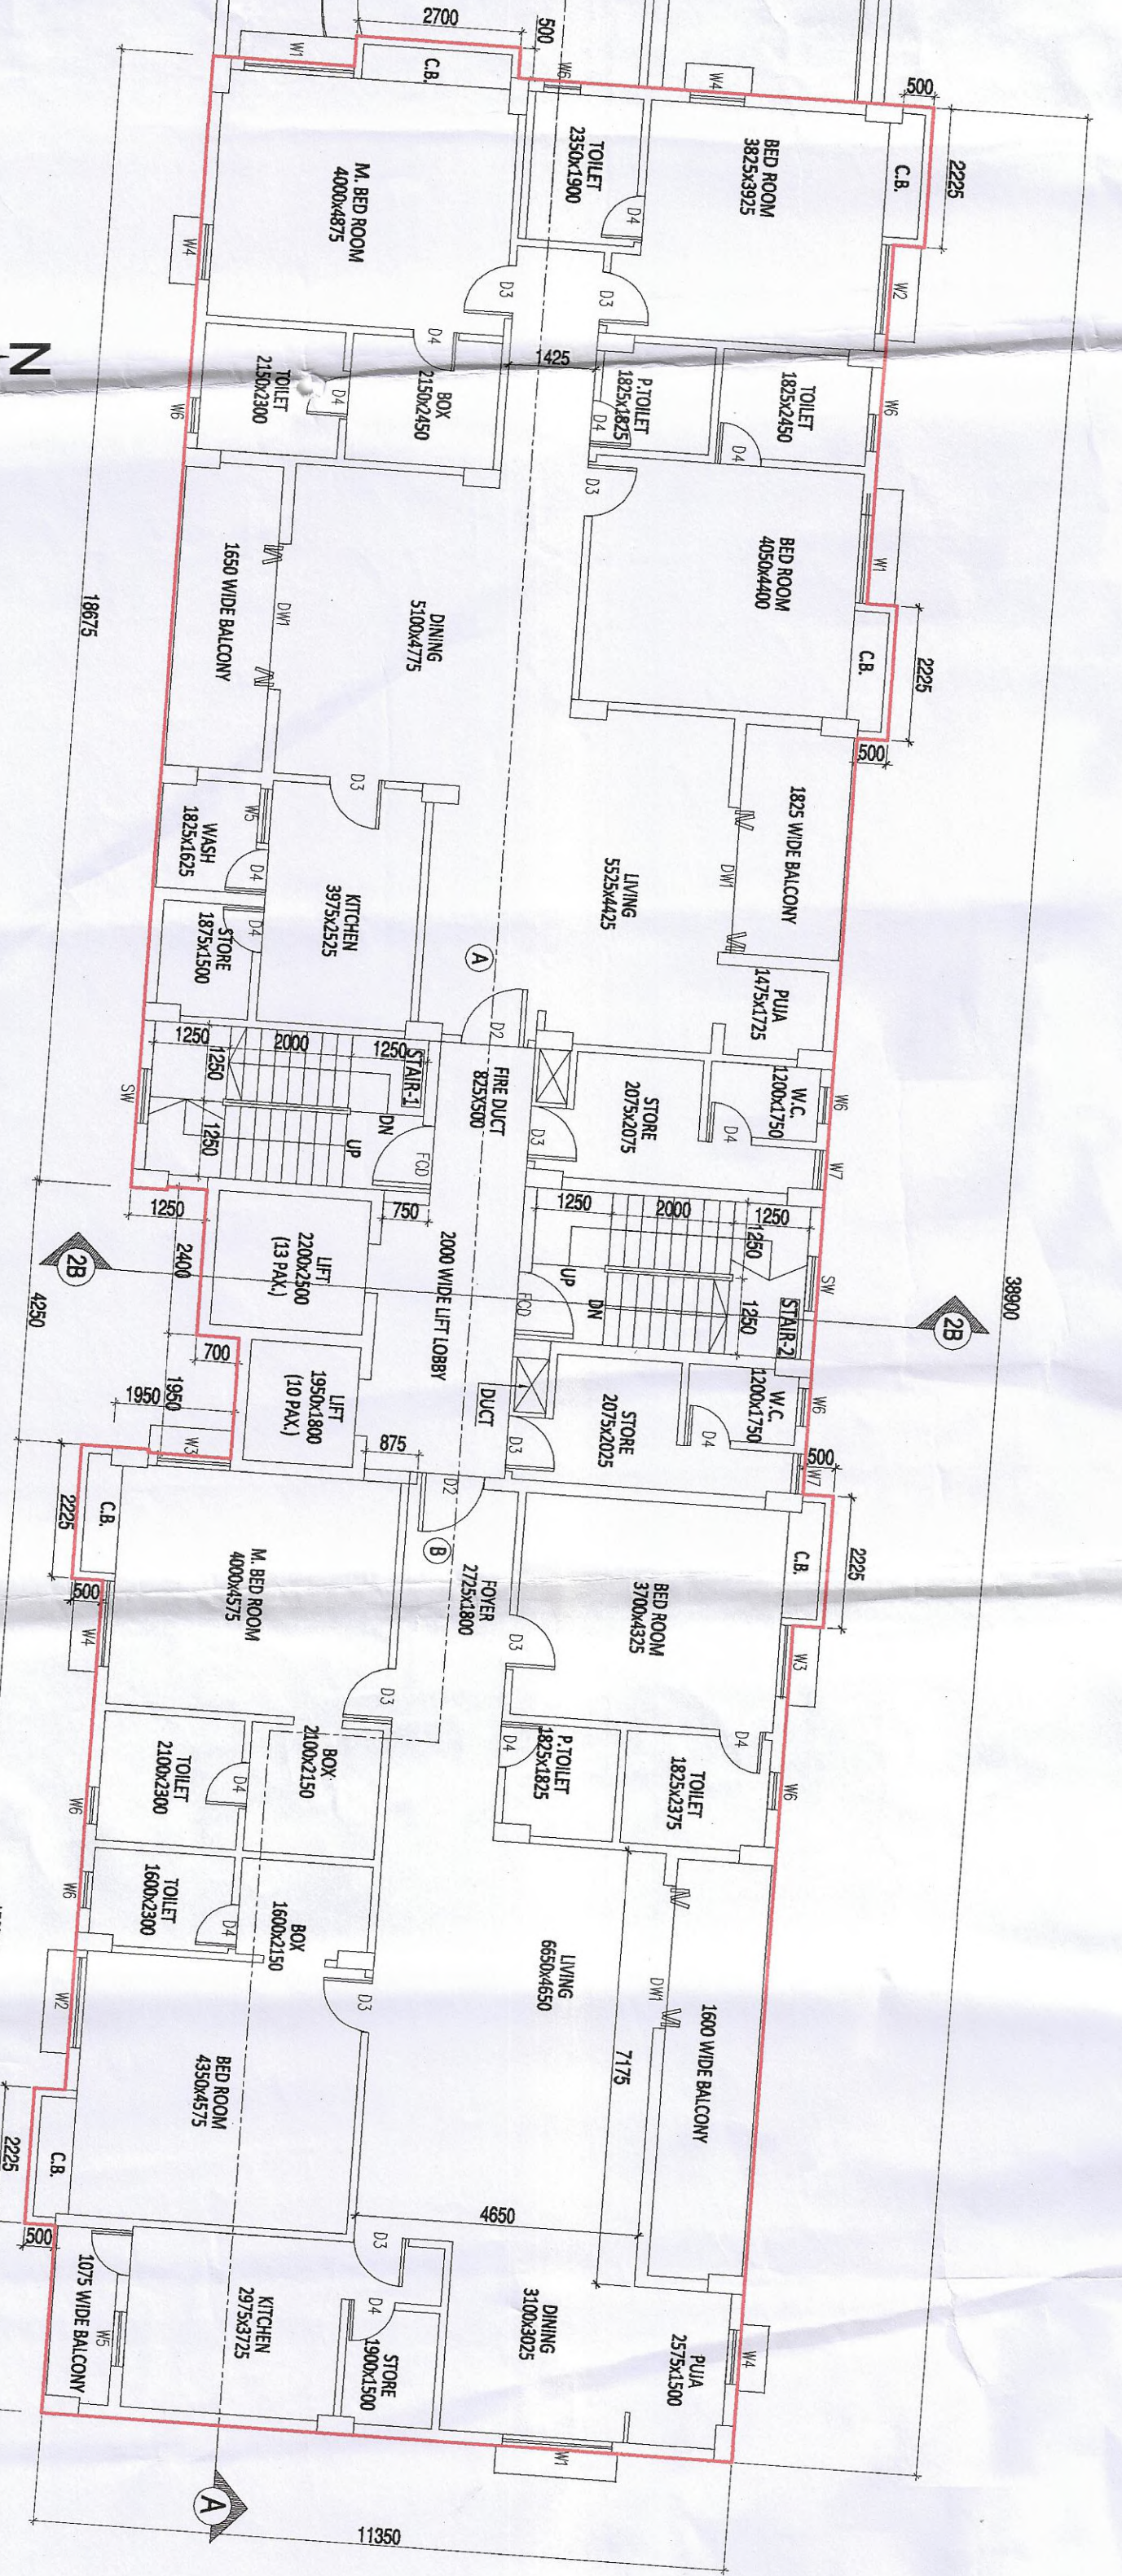

OVERALL 1ST FLOOR FLOOR PLAN
SCALE - 1:100

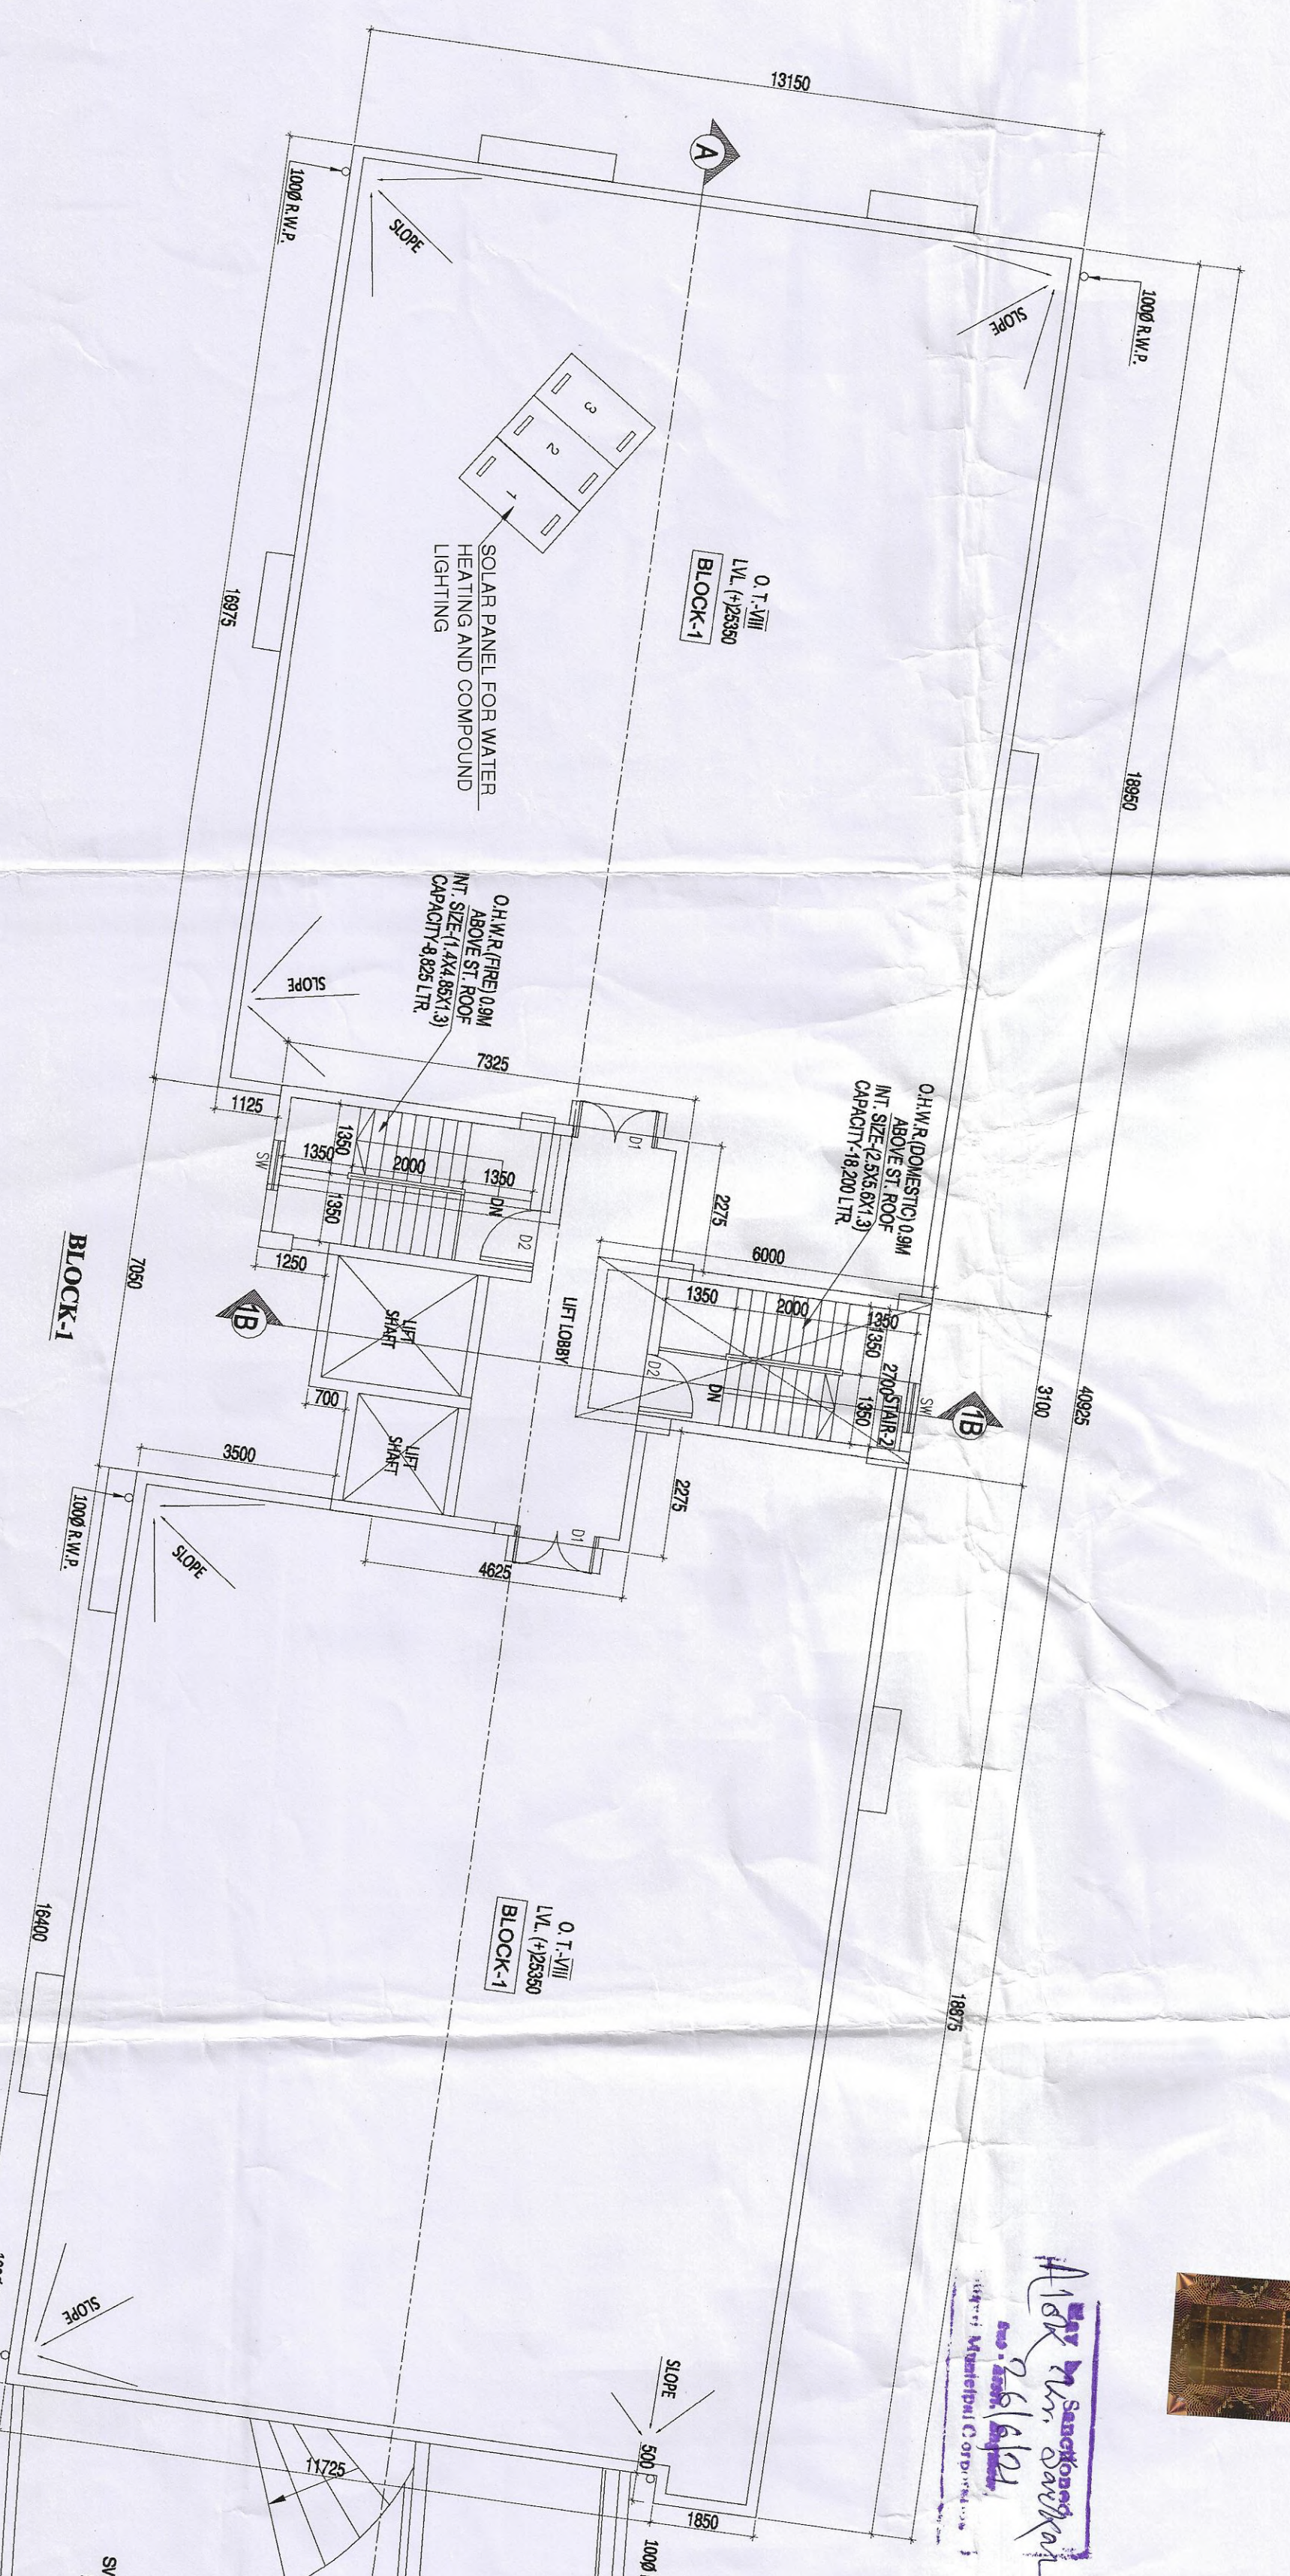

ROOF PLAN
SCALE - 100

