

- NOTE**
1. ALL OUTSIDE BR- WALL 200 TH (6:1) C.MORTOR
 2. ALL INSIDE BR- WALL 100 TH (4:1) C.MORTOR
 3. ALL OUTSIDE PLASTER 25 TH (6:1) "
 4. ALL INSIDE PLASTER 15 TH (4:1) "
 5. ALL CEILING PLASTER 12 TH (3:1) "
 6. FLOORING AS/SPEC
 9. STEEL OR WOODEN (DOOR/WINDOW) AS/SPEC-
 10. NO FOOTING ENCROACHMENT ON ANY SIDE OF THE BLDG

Valid Upto... 22.4.12
Date... 22.4.12

SANCTIONED

[Signature]
Vice Chairman
BALLY MUNICIPALITY



[Signature]
SUBASST. ENGINEER
Bally Municipality

"It may please be noted that without having completion certificate from this Municipality, the said building should not be utilized for dwelling and other purposes and also no transfer of ownership even rent/ lease etc. Should be made in this respect."

BY ORDER
Chairman / Vice-Chairman

[Signature]
Prakash Kumar Paul, S.E. (CIVIL)
Empanelled L.B.S. & Structural Engineer
BALLY MUNICIPALITY
No. 50

**PROPOSED CONSTRUCTION AT
HOLDING NO. 10 SETH PARASRAM
BAZAR ROAD .LILUAH.WD- NO- 20.
UNDER BALLY MUNICIPALITY
DIST- HOWRAH.
SCALE :- 1:100**


BLOCK - 5 SHEET NO - 1/3

[Signature]
Om Prakash Bhatia
Constituted Attorney of
Agarwal Hardware Works & Foundries Pvt. Ltd


OWNERS SIGNATURE

DT-30.05.08
Ss.BP.10.20.29


BLOCK-5

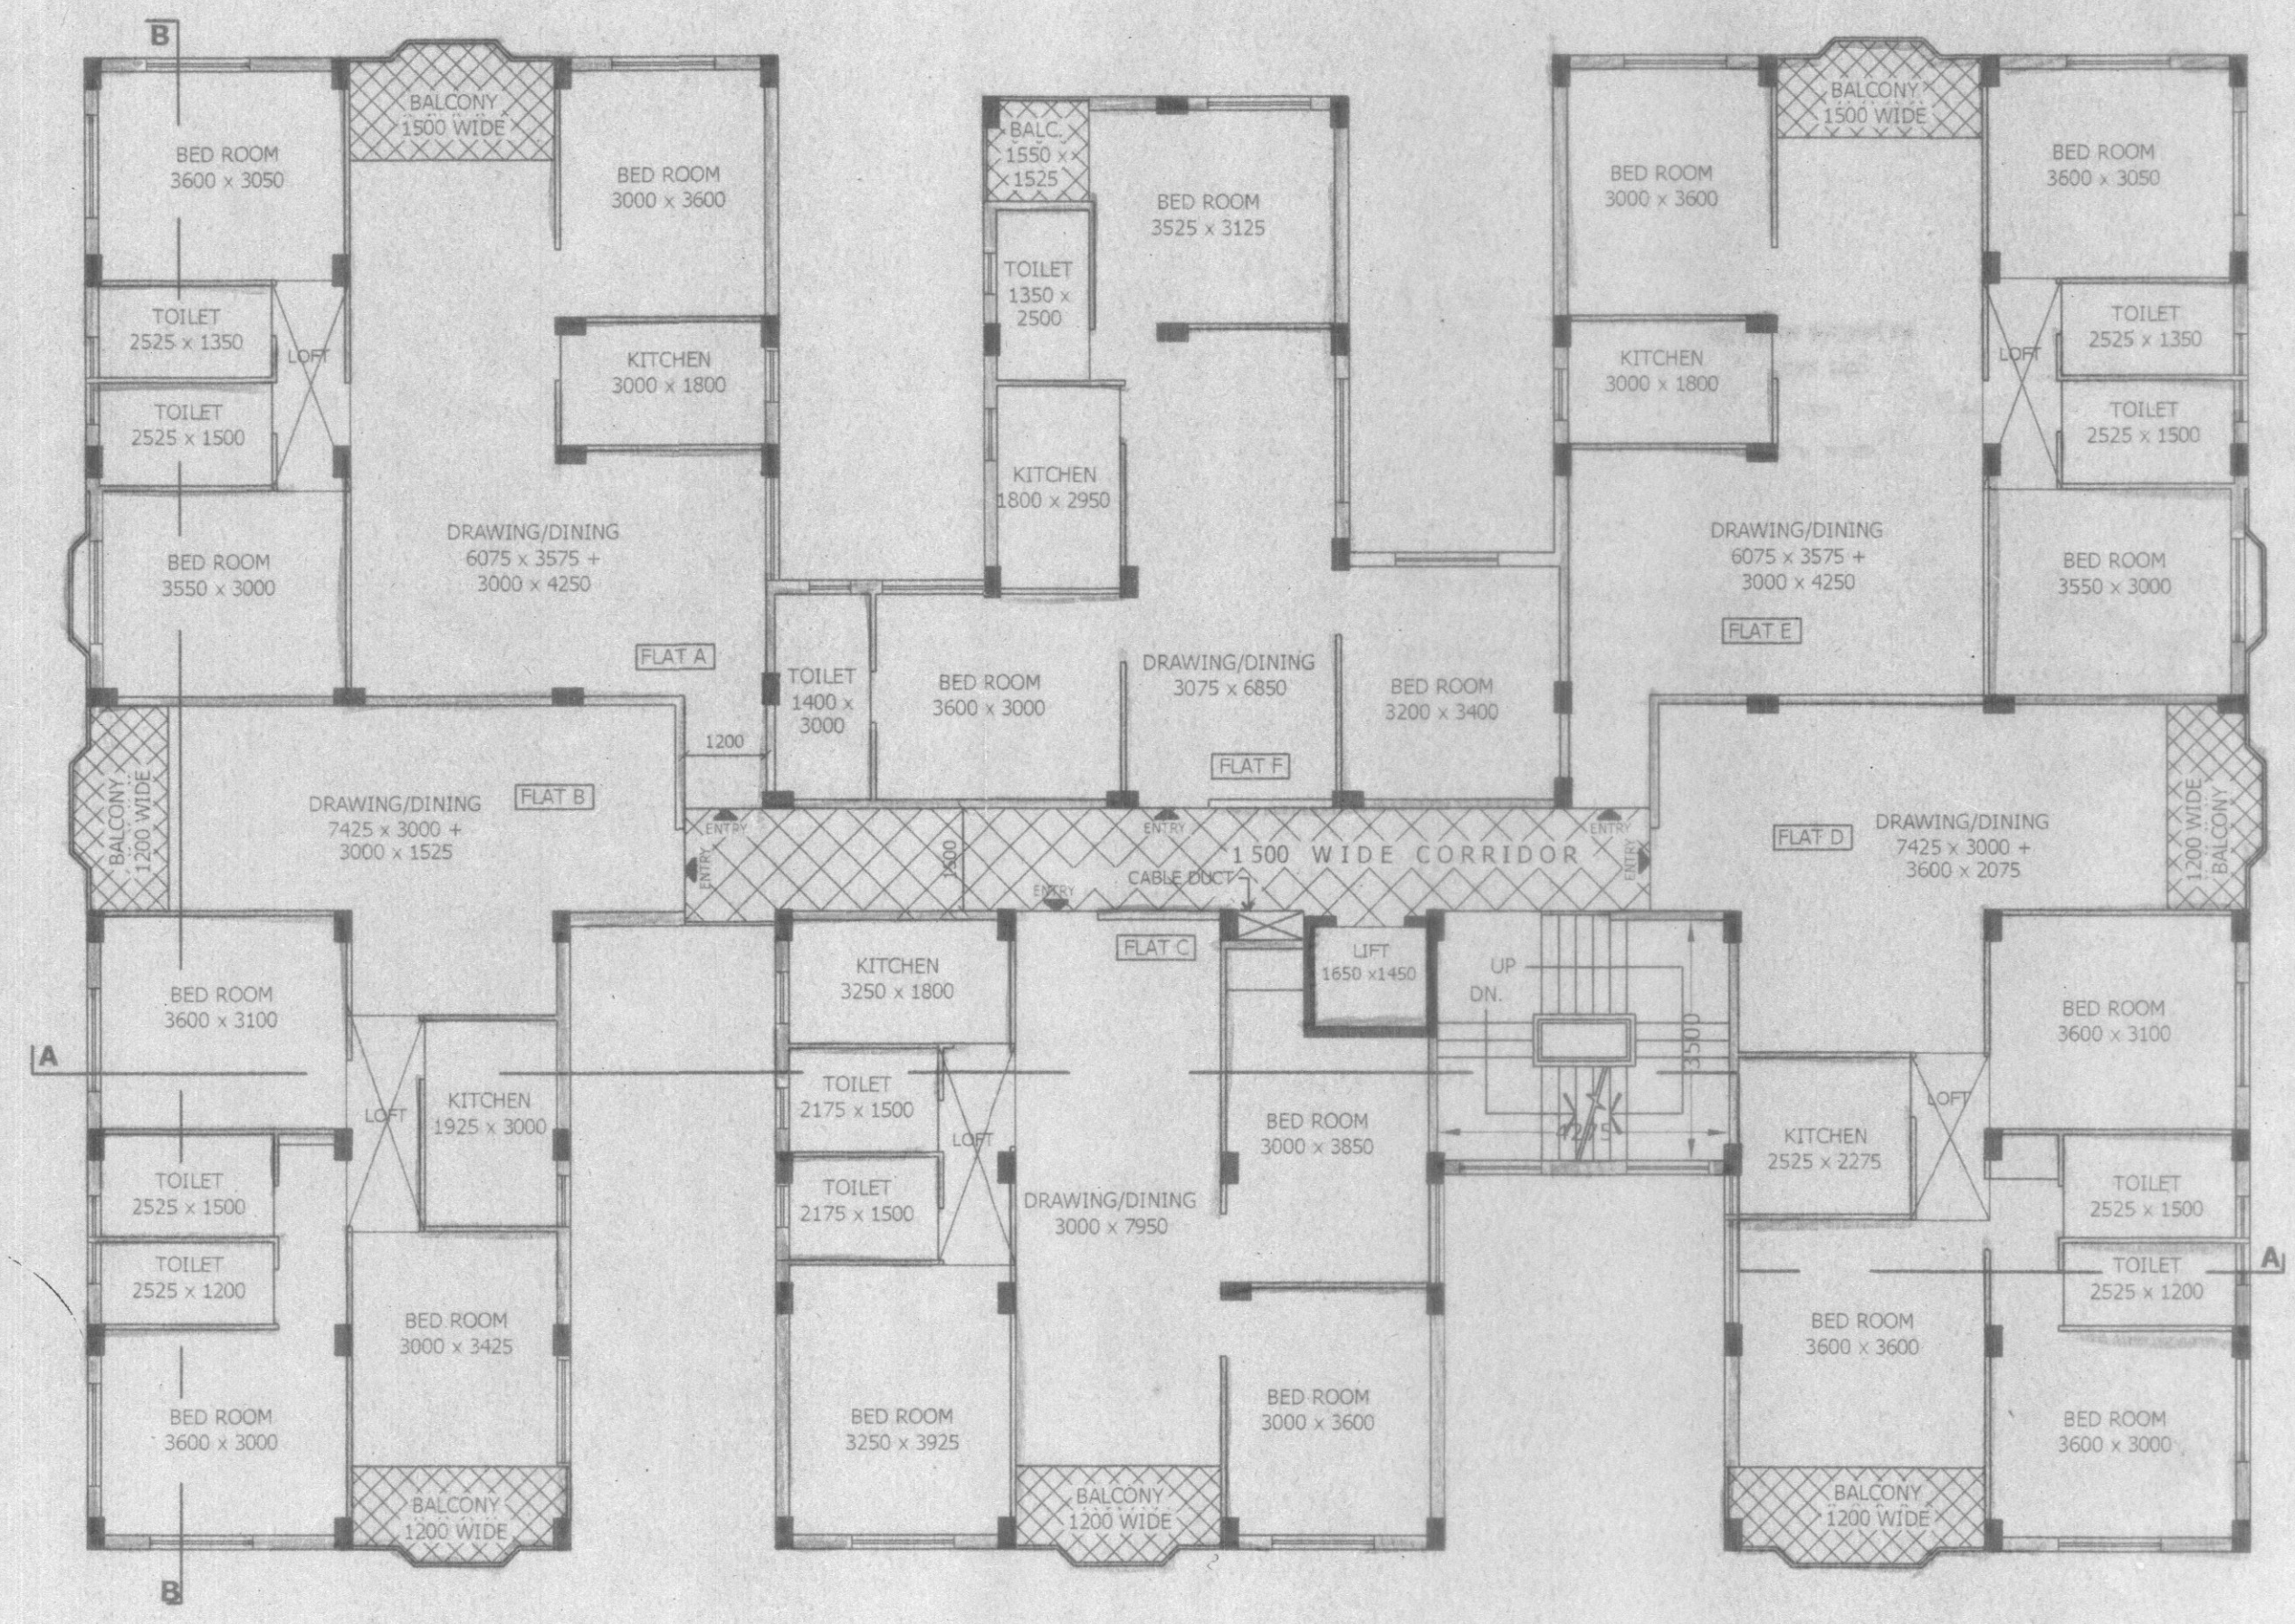

FIRST, SECOND, THIRD & FOURTH FLOOR PLAN (TYPICAL) (BLOCK - 5)

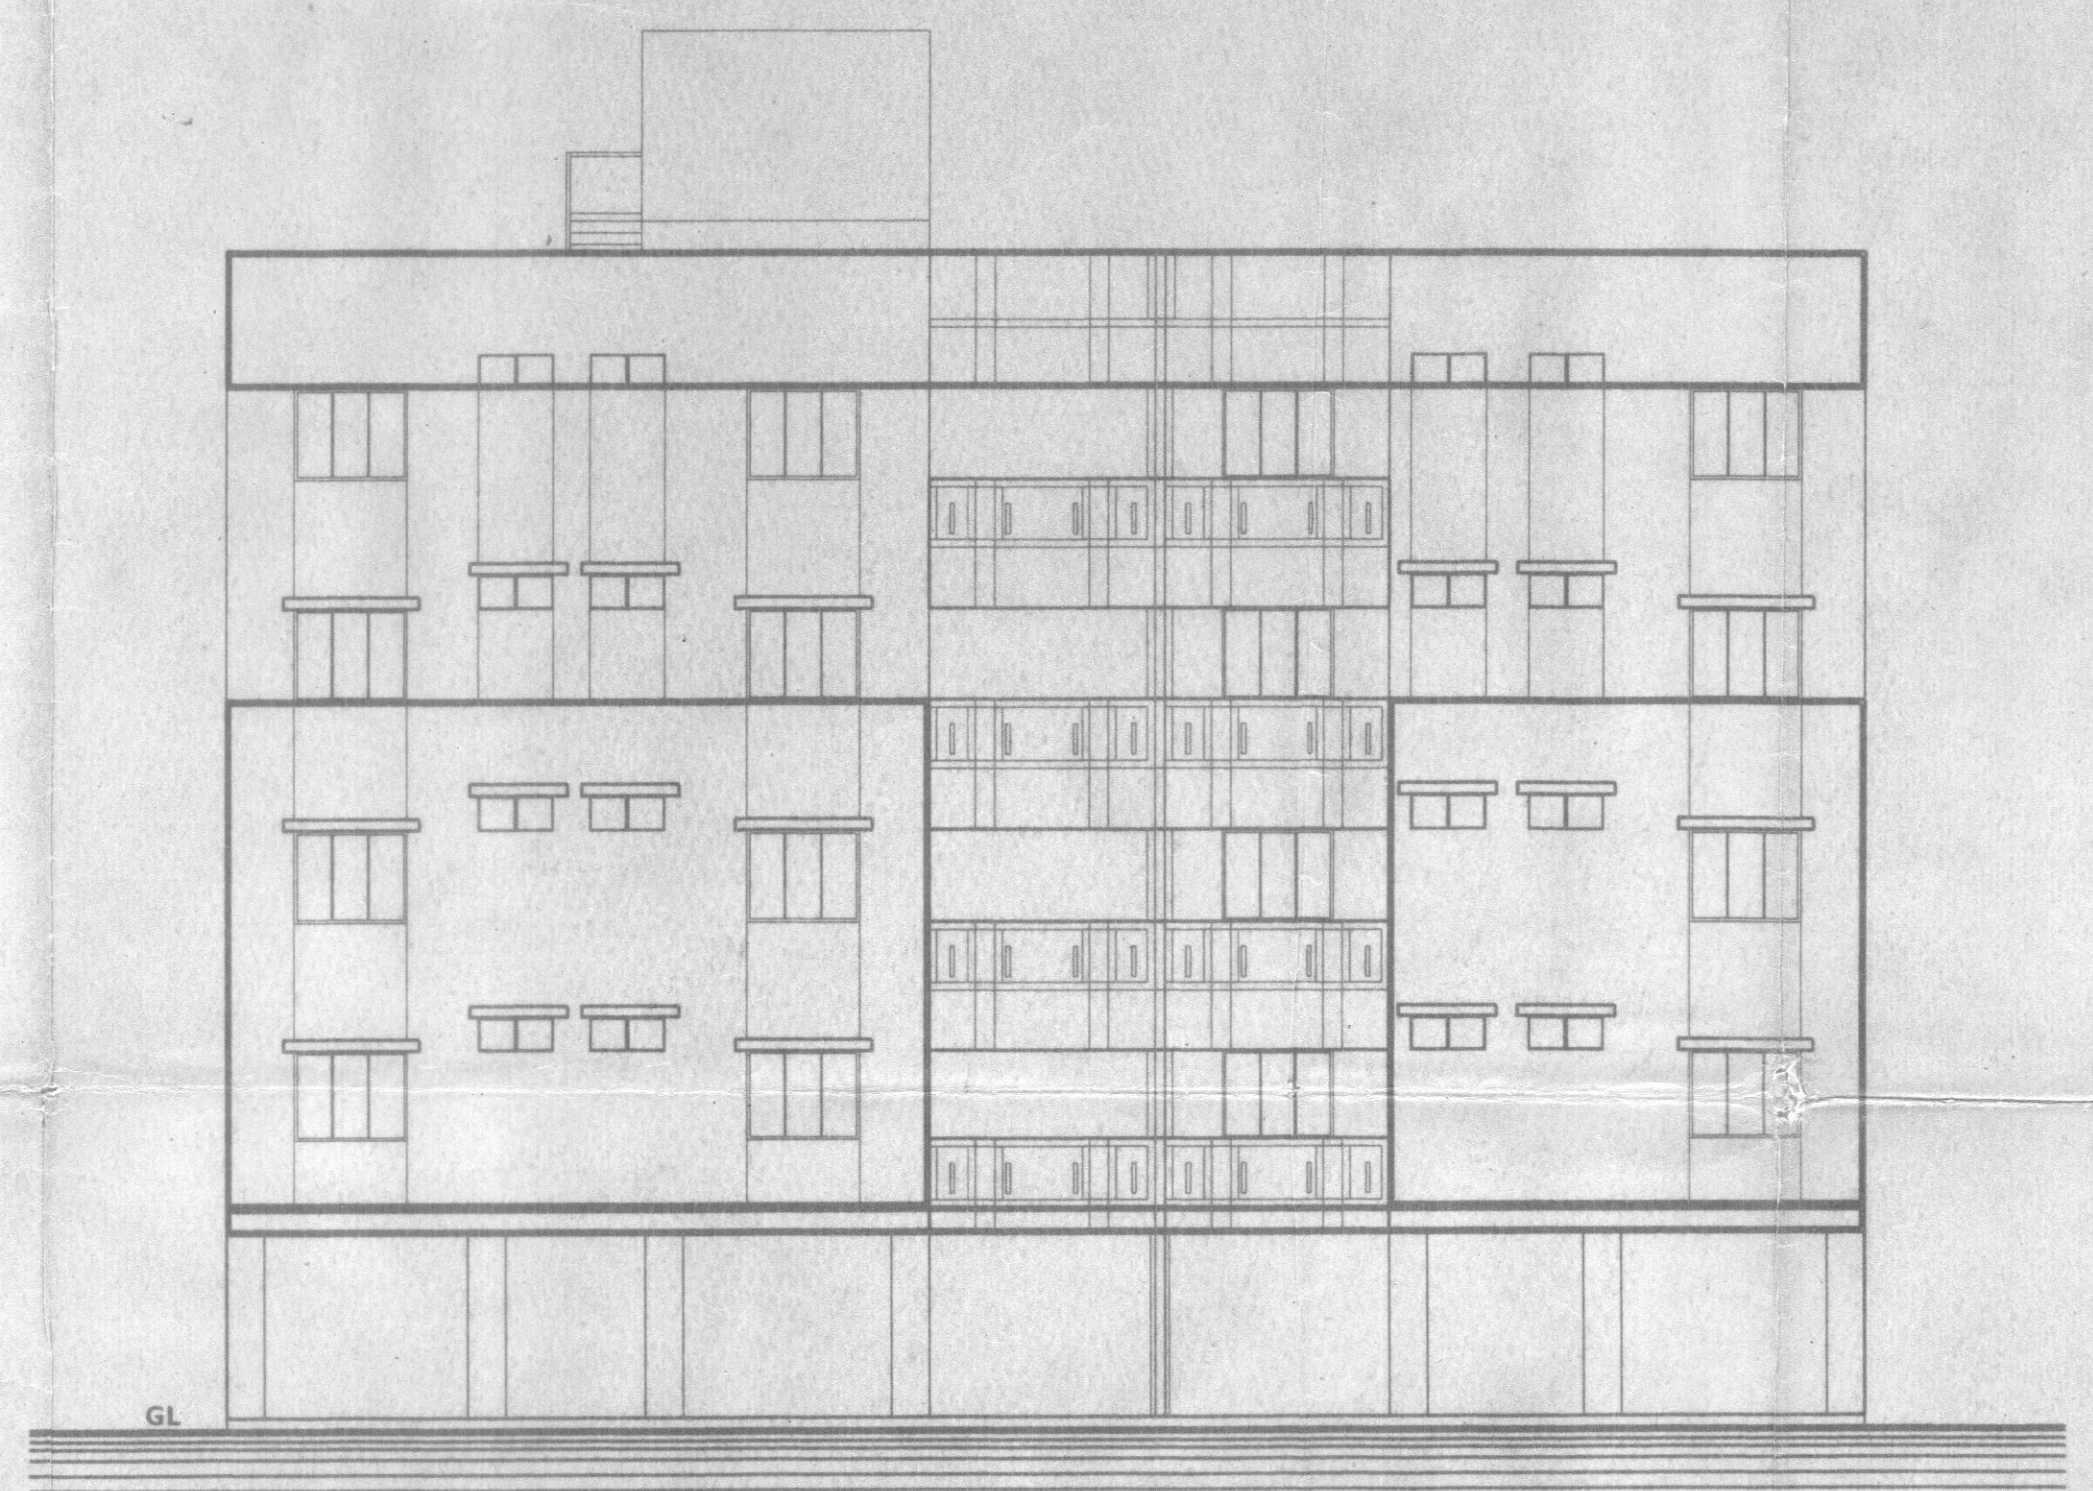

EAST SIDE ELEVATION (BLOCK - 5)

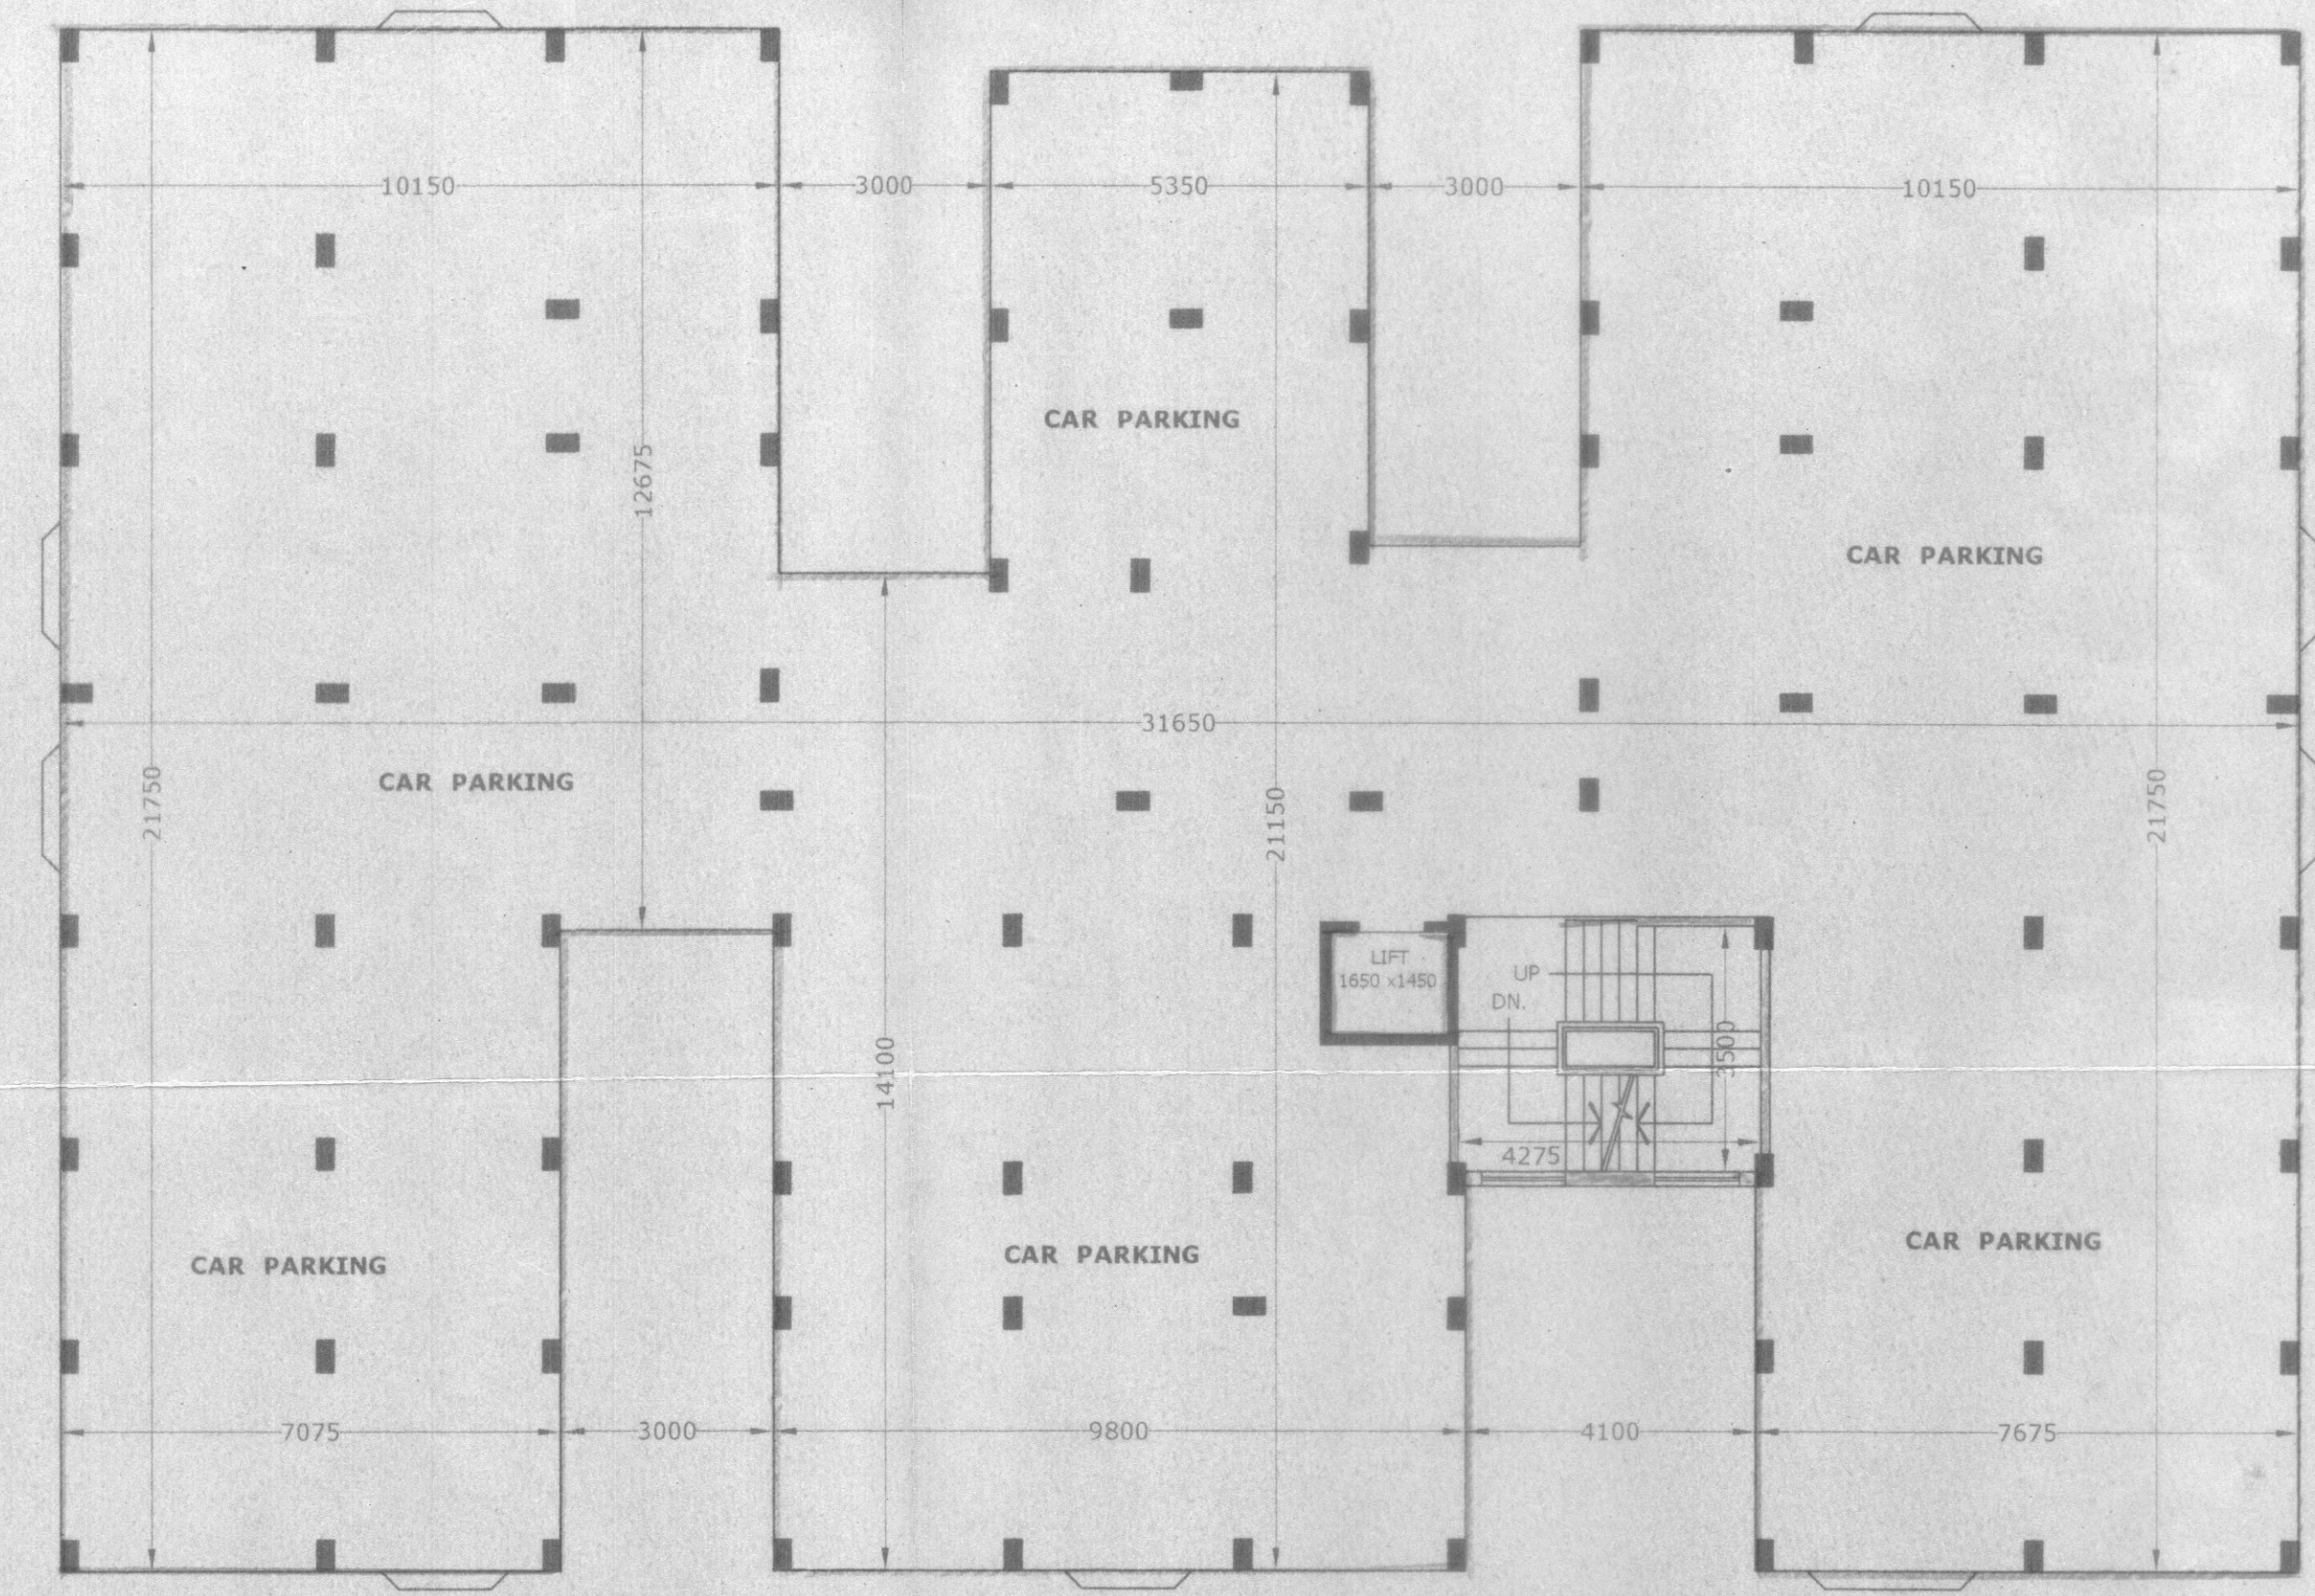

GROUND FLOOR PLAN (BLOCK - 5)