
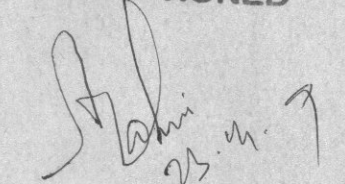


- NOTE**
1. ALL OUTSIDE BR- WALL 200 TH (6:1) C.MORTAR
  2. ALL INSIDE BR- WALL 100 TH (4:1) C.MORTAR
  3. ALL OUTSIDE PLASTER 25 TH (6:1) "
  4. ALL INSIDE PLASTER 15 TH (4:1) "
  5. ALL CEILING PLASTER 12 TH (3:1) "
  6. FLOORING AS/SPEC
  9. STEEL OR WOODEN( DOOR/WINDOW) AS/SPEC-
  10. NO FOOTING ENCROACHMENT ON ANY SIDE OF THE BLDG


Valid Upto.. 22.4.12  
 Date... 21.11.2011... 21.11.2011

**SANCTIONED**  
  
 Vice Chairman  
 BALLY MUNICIPALITY

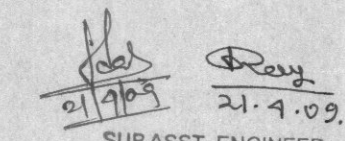


  
 21.11.2011  
 SUB ASST. ENGINEER  
 Bally Municipality


"It may please be noted that without having completion certificate from this Municipality, the said building should not be utilized for dwelling and other purposes and also no transfer of ownership even rent/ lease etc. Should be made in this respect."  
 BY ORDER  
 Chairman / Vice-Chairman

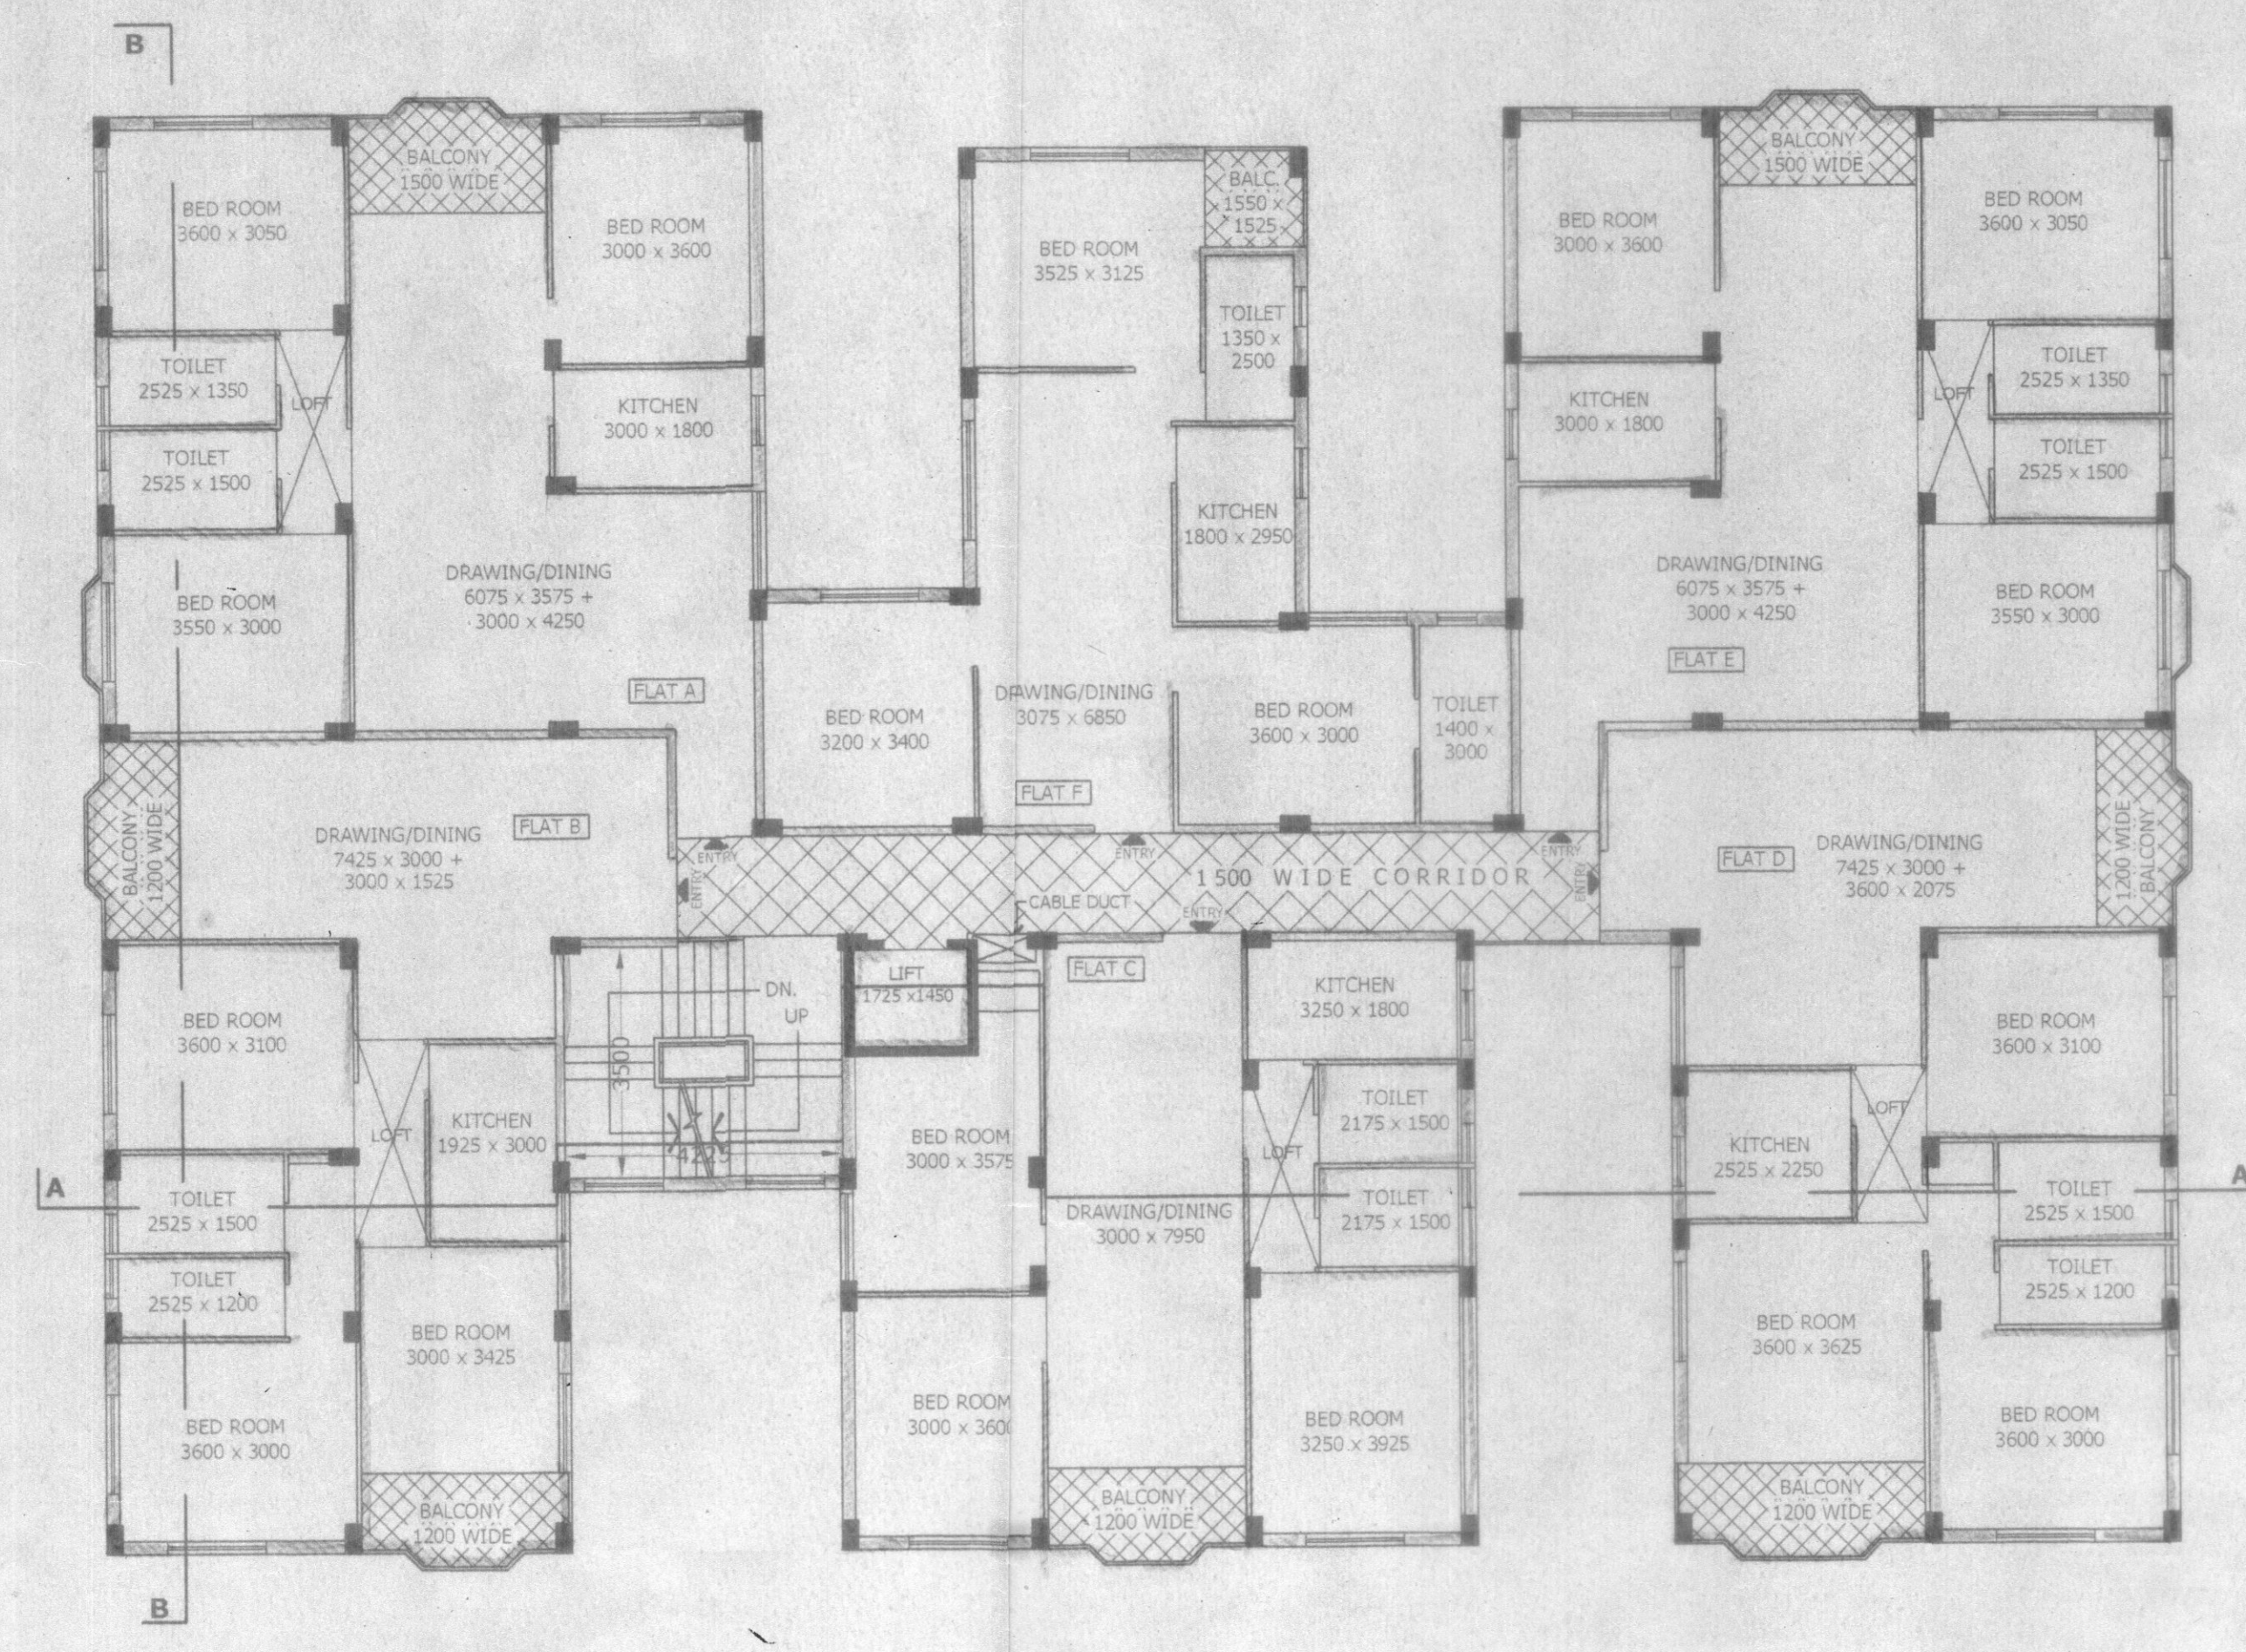

FIRST, SECOND, THIRD & FOURTH FLOOR PLAN ( TYPICAL ) ( BLOCK - 1)

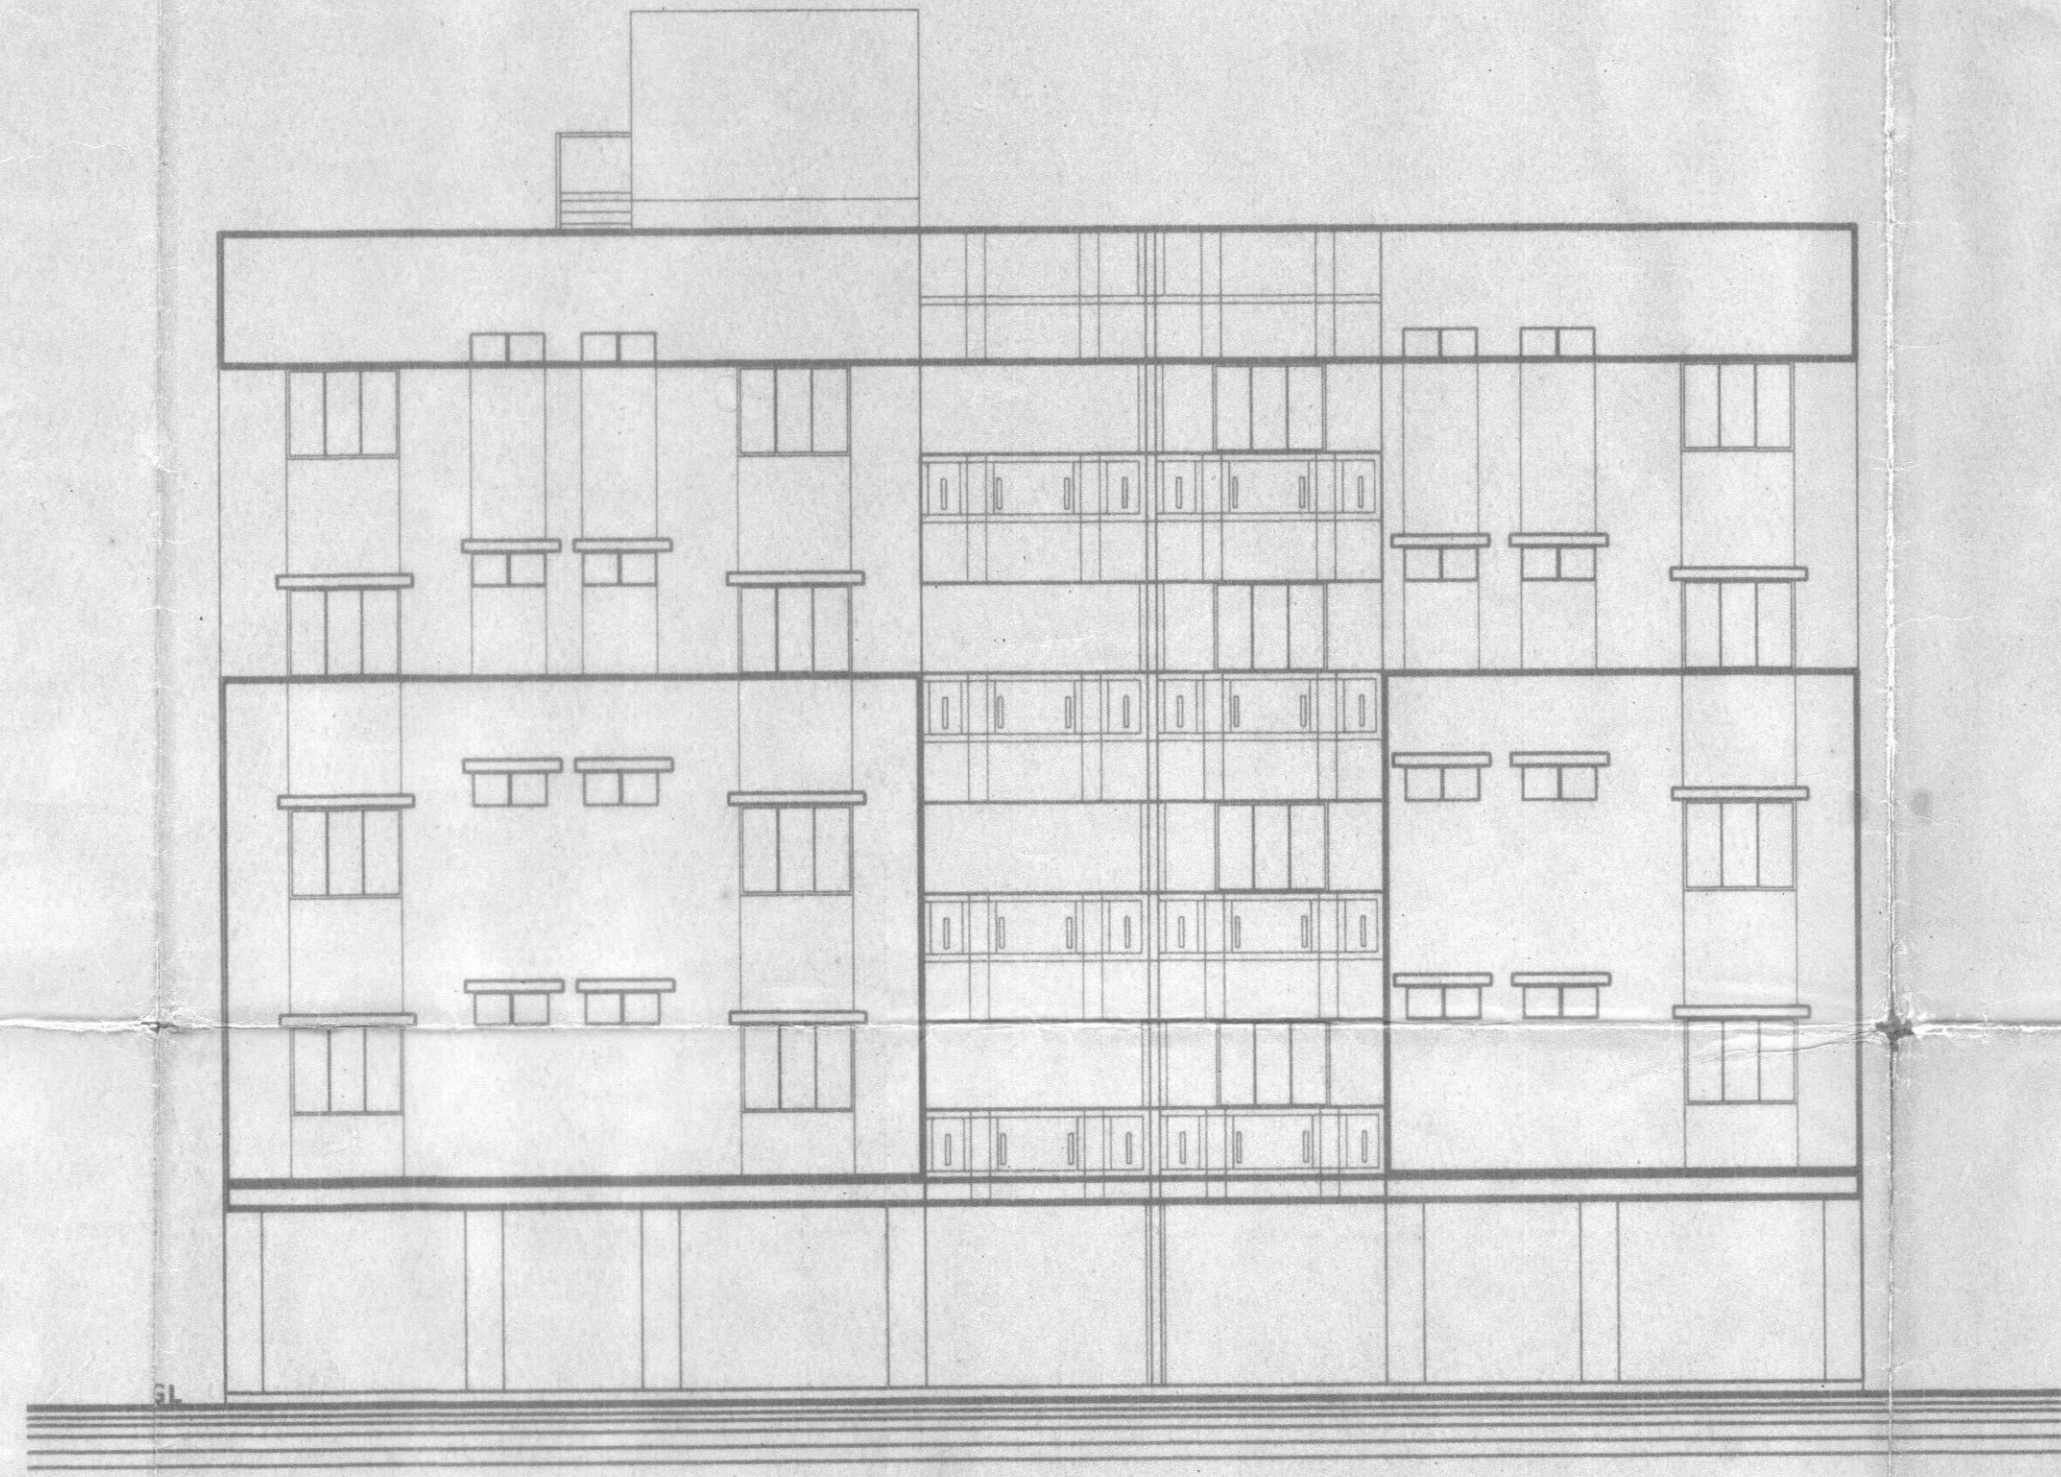


SOUTH SIDE ELEVATION ( BLOCK - 1)

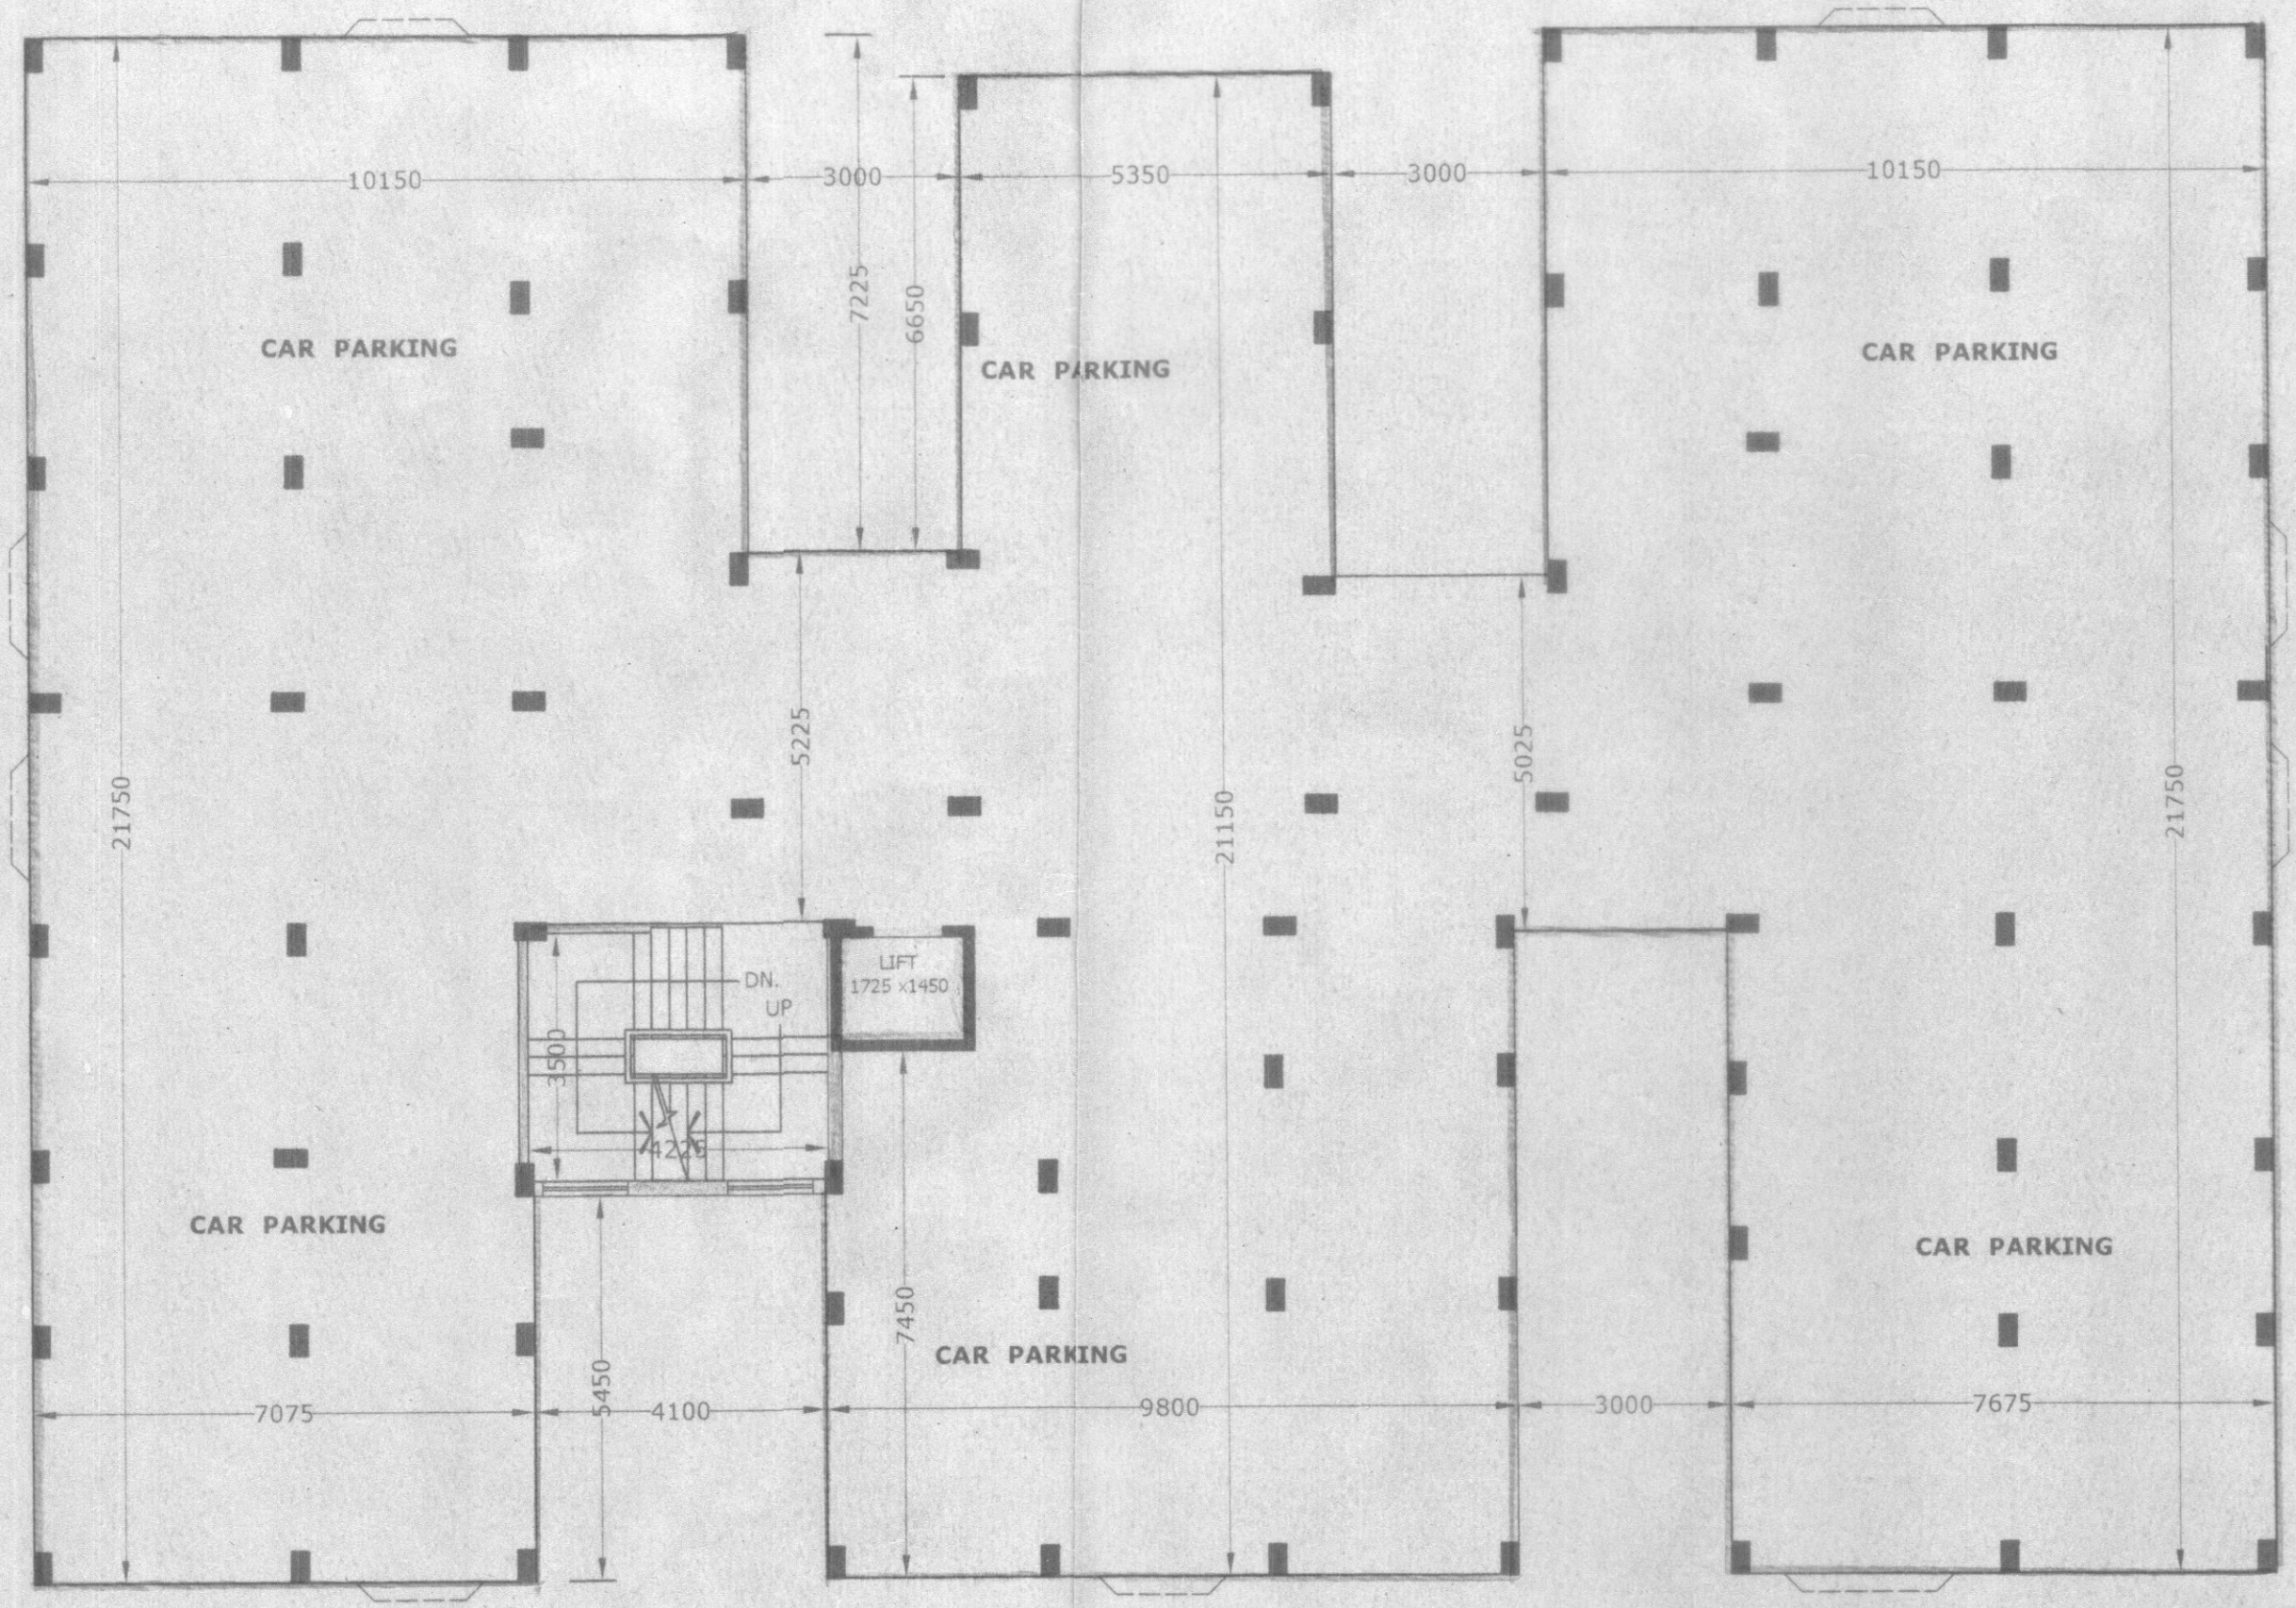

GROUND FLOOR PLAN ( BLOCK - 1)

**PROPOSED CONSTRUCTION AT**  
**HOLDING NO. 10 SETH PARASRAM**  
**BAZAZ ROAD .LILUAH.WD- NO- 20.**  
**UNDER BALLY MUNICIPALITY**  
**DIST- HOWRAH.**  
 SCALE :- 1:100

BLOCK - 1 SHEET NO - 1/3

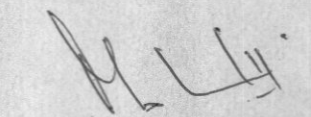  
**Om Prakash Bhatia**  
 Constituted Attorney of  
 Agarwal Hardware Works & Poudsies Pvt. Ltd

OWNERS SIGNATURE

DT-30.09.08  
 St BP-10.20.20

BLOCK - H