



**LOCETION PLAN OF SRI PRADIP KUMAR DEB ROY AND THREE OTHERS  
 COMPRISED IN R.S. AND L.R. DAG NO. 1080, R.S. KHATIAN NO. 403, L.R.  
 KHATIAN NO.764,766,1021,1022 OF MOUZA BAISHNABGHATA, J.L.- 28,  
 UNDER KMC WARD NO, 110, BEING PREMISES NO. 111, SREERAMPUR  
 NORTH, P.S.-PATULI, KOLKATA- 700084, DIST. 24 PARGANAS SOUTH.**

**AREA OF LAND- 3 K. 3 CH. 19 SQ.FT. RESIDENTIAL BUILDING HEIGHT-12.500 MTR. & BUILDING-G+III**

LATITUDE -22.50  
 LONGITUDE-88.32

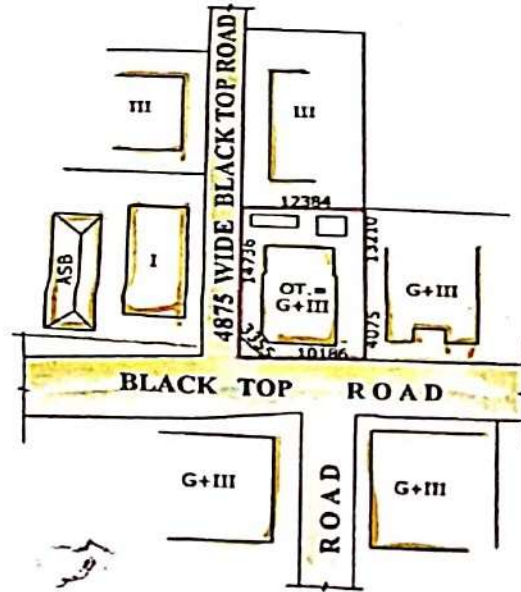

**SITE PLAN**  
 SCALE:1:600

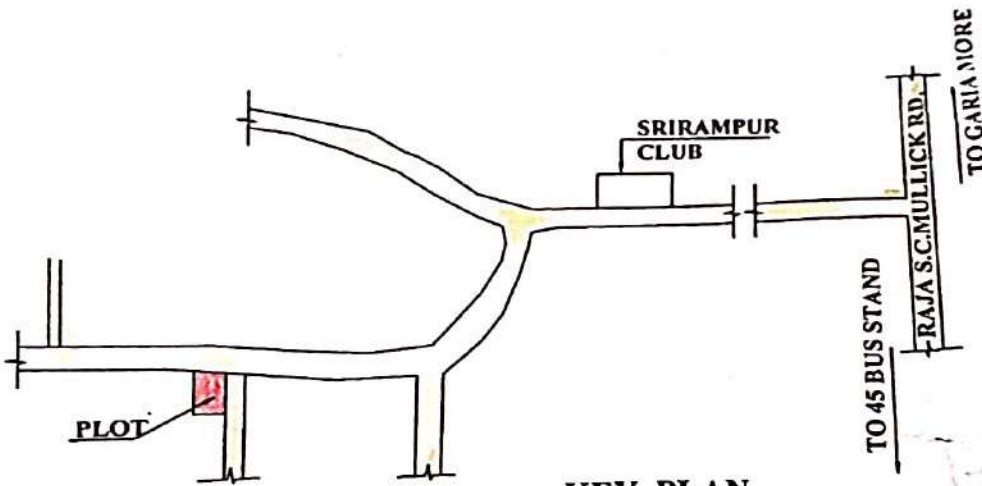

**KEY PLAN**  
 SCALE:1:4000

B. S. CONSTRUCTION  
*B. S. Construction*  
 Proprietor

**DRAWN BY**  
*Jayabrata Nandi*  
 Surveyor, Building Plans  
 and Estimate  
 4150, Vibek Nagar