

CONVENTIONALLY APPROVED THE PLAN AND NOTICE
 REGARDING SPECIAL SERVICES BY CERTAIN
 BUILDING IS ATTACHED

PLACED IN THE BUILDING COMMITTEE MEETING
 HELD ON 20-12-2019 RECOMMENDED

Valid for Three Years
 From the Date of 10-6-21
 Sanctioned on 10-6-21

GROUND FLOOR PLAN WITH SITE
 SCALE: 1:200

Valid for Three Years
 From the Date of 10-6-21
 Sanctioned on 10-6-21

None. Structural details shall be
 Released as per "Approved"
 Method Copy


Any structural details shall be
 Released as per "Approved"
 Method Copy

None. Structural details shall be
 Released as per "Approved"
 Method Copy

None. Structural details shall be
 Released as per "Approved"
 Method Copy

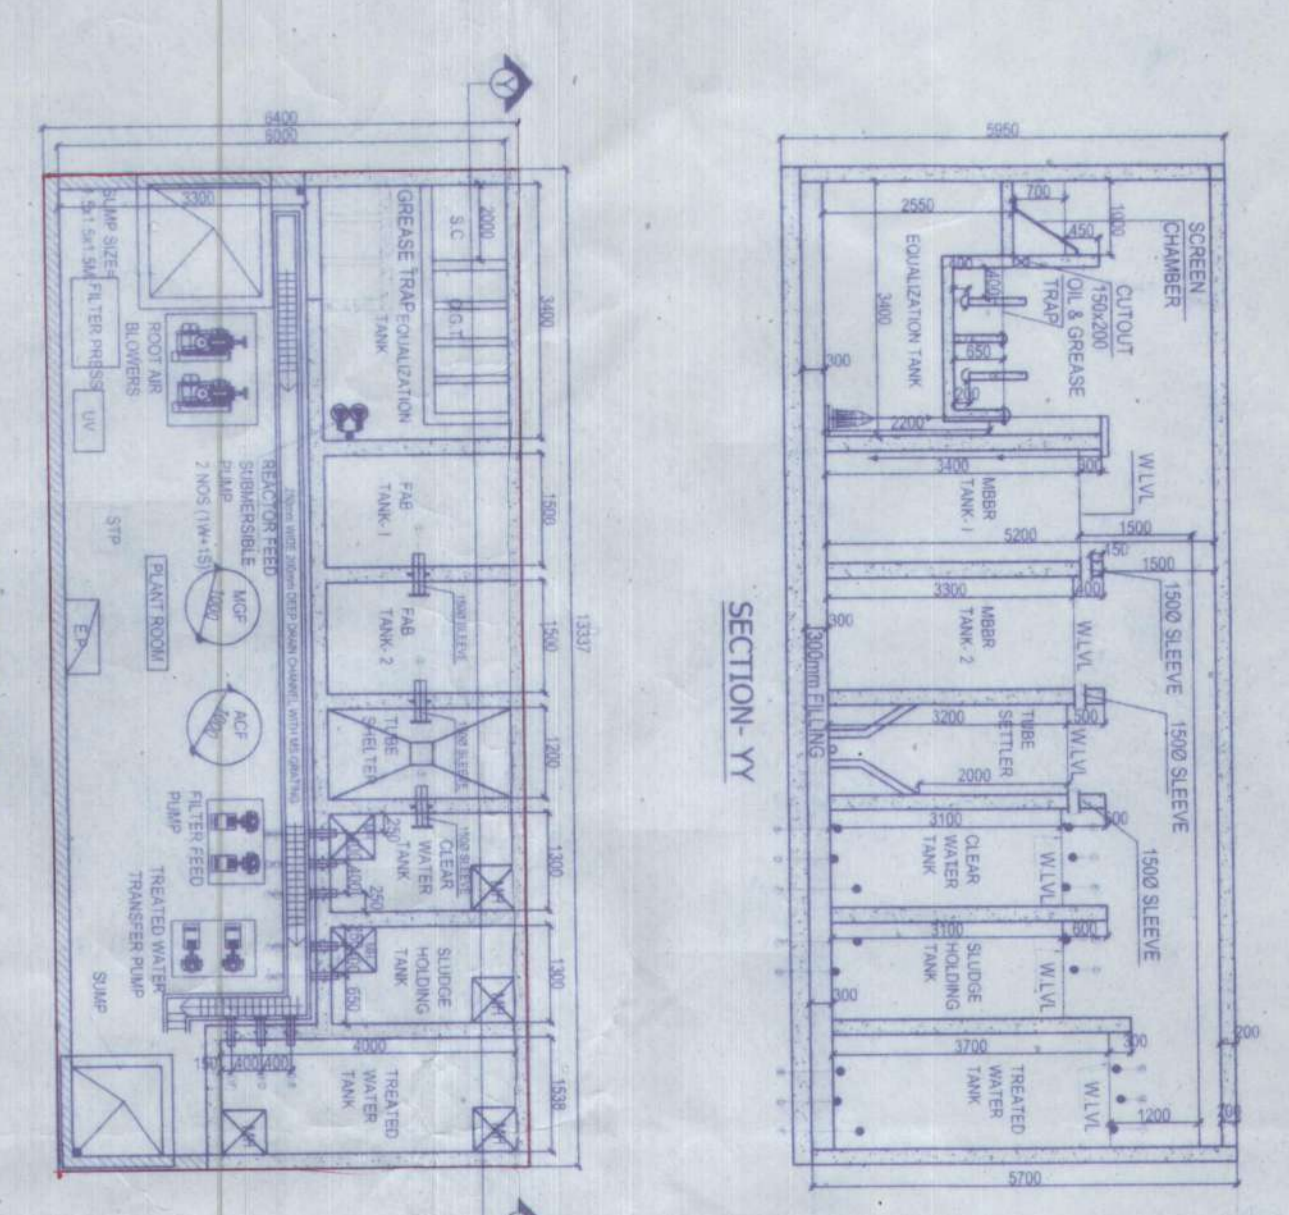

STP DETAIL
 SCALE: 1:100

PLAN
 SCALE: 1:100

PLAN
 SCALE: 1:100

SECTION OF PROPOSED DRAIN WITHIN THE BOUNDARY
 SCALE: 1:50

SECTION OF EXISTING HIGH DRAIN ALONG PROPERTY LINE AT WEST SIDE
 SCALE: 1:50

SECTION OF EXISTING HIGH DRAIN ALONG PROPERTY LINE AT WEST SIDE
 SCALE: 1:50

SECTION OF EXISTING HIGH DRAIN ALONG PROPERTY LINE AT WEST SIDE
 SCALE: 1:50

SECTION OF EXISTING HIGH DRAIN ALONG PROPERTY LINE AT WEST SIDE
 SCALE: 1:50

SECTION OF EXISTING HIGH DRAIN ALONG PROPERTY LINE AT WEST SIDE
 SCALE: 1:50

PROJECT :-
 REVERSED PARTY B+XVI & PARTY B+XV
 STORED RESIDENTIAL BUILDING OF
 BUILDWORTH DEVELOPERS
 REPRESENTED BY ONE OF ITS PARTNERS
 SRI. MANISH KUMAR AGARWAL
 S/O SRI. DURGAPRASAD AGARWAL
 AT SEVOK ROAD, OPPOSITE SIKKIM PLAZA
 WARD NO. 42(SMC), P.O. SILIGURI, P.S.
 BHAKTINAGAR, DIST. JALPAIGURI.

SCHEDULE OF LAND:-
 MOUZA :- DARGAM,
 PARCANA :- BHAKTINAGAR
 R.S. PLOT NO. :- 114/352, 115/355, 116, 116/179
 L.R. PLOT NO. :- 174, 175, 176, 181 & 182
 R.S.KHATTAN NO. :- 701/9, 843/1, 843/2, 843/3, 843/4, 843/5, 843/6, 843/7,
 843/8, 843/9, 843/10
 L.R. KHATTAN NO. :- 1907
 R.S. SHEET NO. :- 5
 L.R. SHEET NO. :- 4
 I.L. NO. :- 2
 WARD NO. :- 42(SMC),
 P.S. :- BHAKTINAGAR
 DIST. :- JALPAIGURI
 HOLDING NO. :- 6/23/2189

Certificate of owner
 Certified that I have gone through the building plans of the proposed structure on the above mentioned land and I have approved the same for construction of the building.

Certificate of Structural Reviewer
 I have hereby certify that the building plan proposed for the structure on the above mentioned land is in accordance with the provisions of the Building Code of India and the rules and regulations of the Government of West Bengal and I have approved the same for construction of the building.

Certificate of Architect
 I have hereby certify that the building plan proposed for the structure on the above mentioned land is in accordance with the provisions of the Building Code of India and the rules and regulations of the Government of West Bengal and I have approved the same for construction of the building.

Certificate of Structural Engineer
 I have hereby certify that the foundation and superstructure of the building proposed for construction on the above mentioned land is in accordance with the provisions of the Building Code of India and the rules and regulations of the Government of West Bengal and I have approved the same for construction of the building.

Certificate of Geo-Technical Engineer
 I have hereby certify that the foundation and superstructure of the building proposed for construction on the above mentioned land is in accordance with the provisions of the Building Code of India and the rules and regulations of the Government of West Bengal and I have approved the same for construction of the building.

ARCHITECT: KAMAL KUMAR PERIWAL
 MAHESHWARI & ASSOCIATES
 7/A, BAKER ROAD, 2ND FLOOR, KOLKATA - 700027
 TEL: 652884, WWW.ASSOCIATESMAHESHWARI.COM

NO.	DESCRIPTION	SCALE	DATE	CHECKED	BY
1	GROUND FLOOR PLAN WITH SITE DRAIN SECTION (RAIN WATER)	1:200	15.01.2020	MAHESHWARI	MAHESHWARI
2	STP DETAIL	1:100	15.01.2020	MAHESHWARI	MAHESHWARI
3	SECTION XX	1:100	15.01.2020	MAHESHWARI	MAHESHWARI
4	SECTION YY	1:100	15.01.2020	MAHESHWARI	MAHESHWARI
5	SECTION OF PROPOSED DRAIN WITHIN THE BOUNDARY	1:50	15.01.2020	MAHESHWARI	MAHESHWARI
6	SECTION OF EXISTING HIGH DRAIN ALONG PROPERTY LINE AT WEST SIDE	1:50	15.01.2020	MAHESHWARI	MAHESHWARI
7	SECTION OF EXISTING HIGH DRAIN ALONG PROPERTY LINE AT WEST SIDE	1:50	15.01.2020	MAHESHWARI	MAHESHWARI
8	SECTION OF EXISTING HIGH DRAIN ALONG PROPERTY LINE AT WEST SIDE	1:50	15.01.2020	MAHESHWARI	MAHESHWARI
9	SECTION OF EXISTING HIGH DRAIN ALONG PROPERTY LINE AT WEST SIDE	1:50	15.01.2020	MAHESHWARI	MAHESHWARI
10	SECTION OF EXISTING HIGH DRAIN ALONG PROPERTY LINE AT WEST SIDE	1:50	15.01.2020	MAHESHWARI	MAHESHWARI

