


MEMBER	SECTION	TYPE	REMARKS
1	1	1	1
2	2	2	2
3	3	3	3
100	100	100	100

AREA OF BEARING FLOOR IS 60 M
 AREA OF 1ST FLOOR IS 60 M
 TOTAL AREA OF THE STRUCTURE OVER IS-22.5 M
 COVERED BY 100% AREA

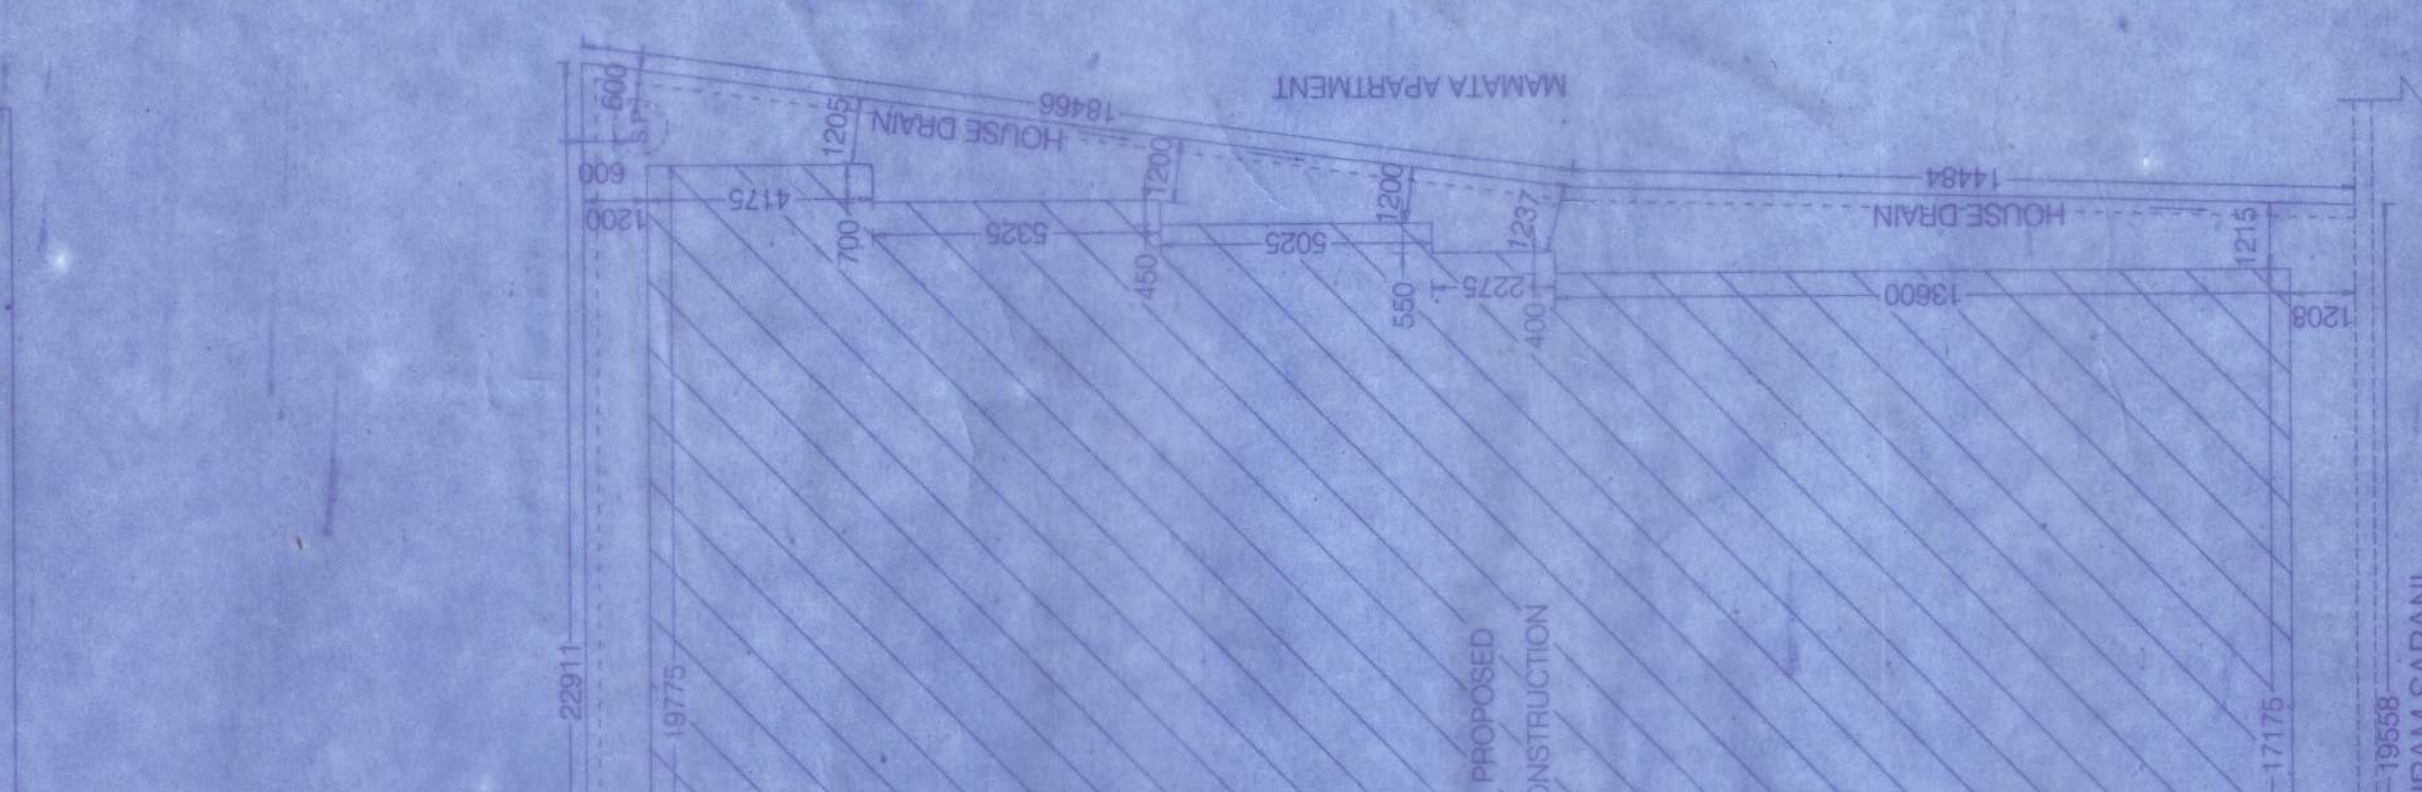

PROPOSED TO BE THE CONSTRUCTION
 OF B.G. 4 STORED BUILDING
 (BASEMENT - PARKING GR FLOOR - RESIDENTIAL FLAT
 1ST FLOOR - RESIDENTIAL FLAT 4TH FLOOR - RESIDENTIAL FLAT
 5TH FLOOR - RESIDENTIAL FLAT 8TH FLOOR - RESIDENTIAL FLAT)



















OWNER: SRI SEKHAR GUHA ROY
 SRI AMIT KUMAR GHOSH
 AT KHUDIRAM SARANI
 WARD NO. 18 - HOLDING NO. 533 (N), 1553 (O)
 PS. KOTWALI DIST. COOCH BEHAR

PREPARED BY: HOME DREAMS
 CIVIL ENGINEERING CONSULTANTS
 PLOT NO. 101, 102, 103, 104
 AREA: 22.5 ACRES
 SCALE: AS SHOWN

ALL DIMENSIONS IN METERS
 SCALE: AS SHOWN

APPROVED BY: OWNER'S SIGNATURE
 DECLARATION OF ENGINEER

ENGINEER'S SIGNATURE: HIRANMAYI SINGH
 SKETCH NO. 1 OF 1

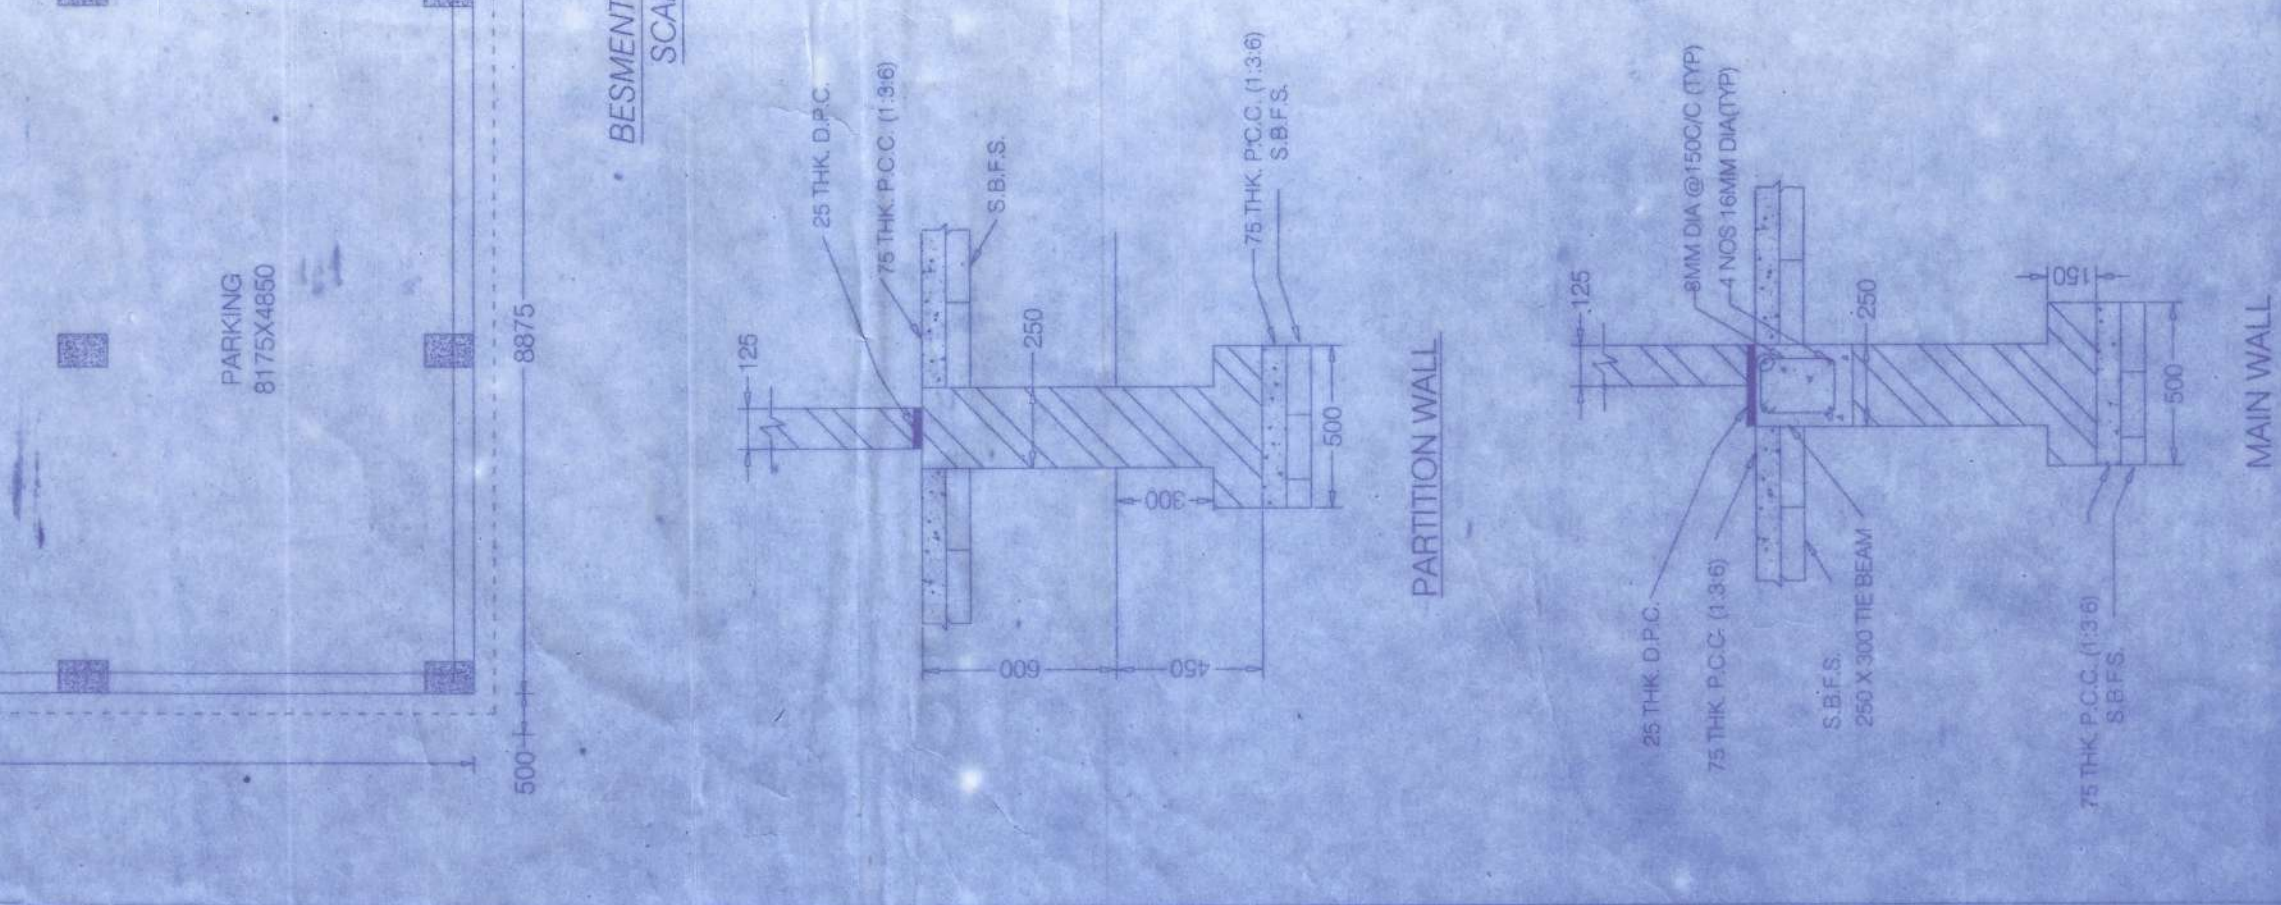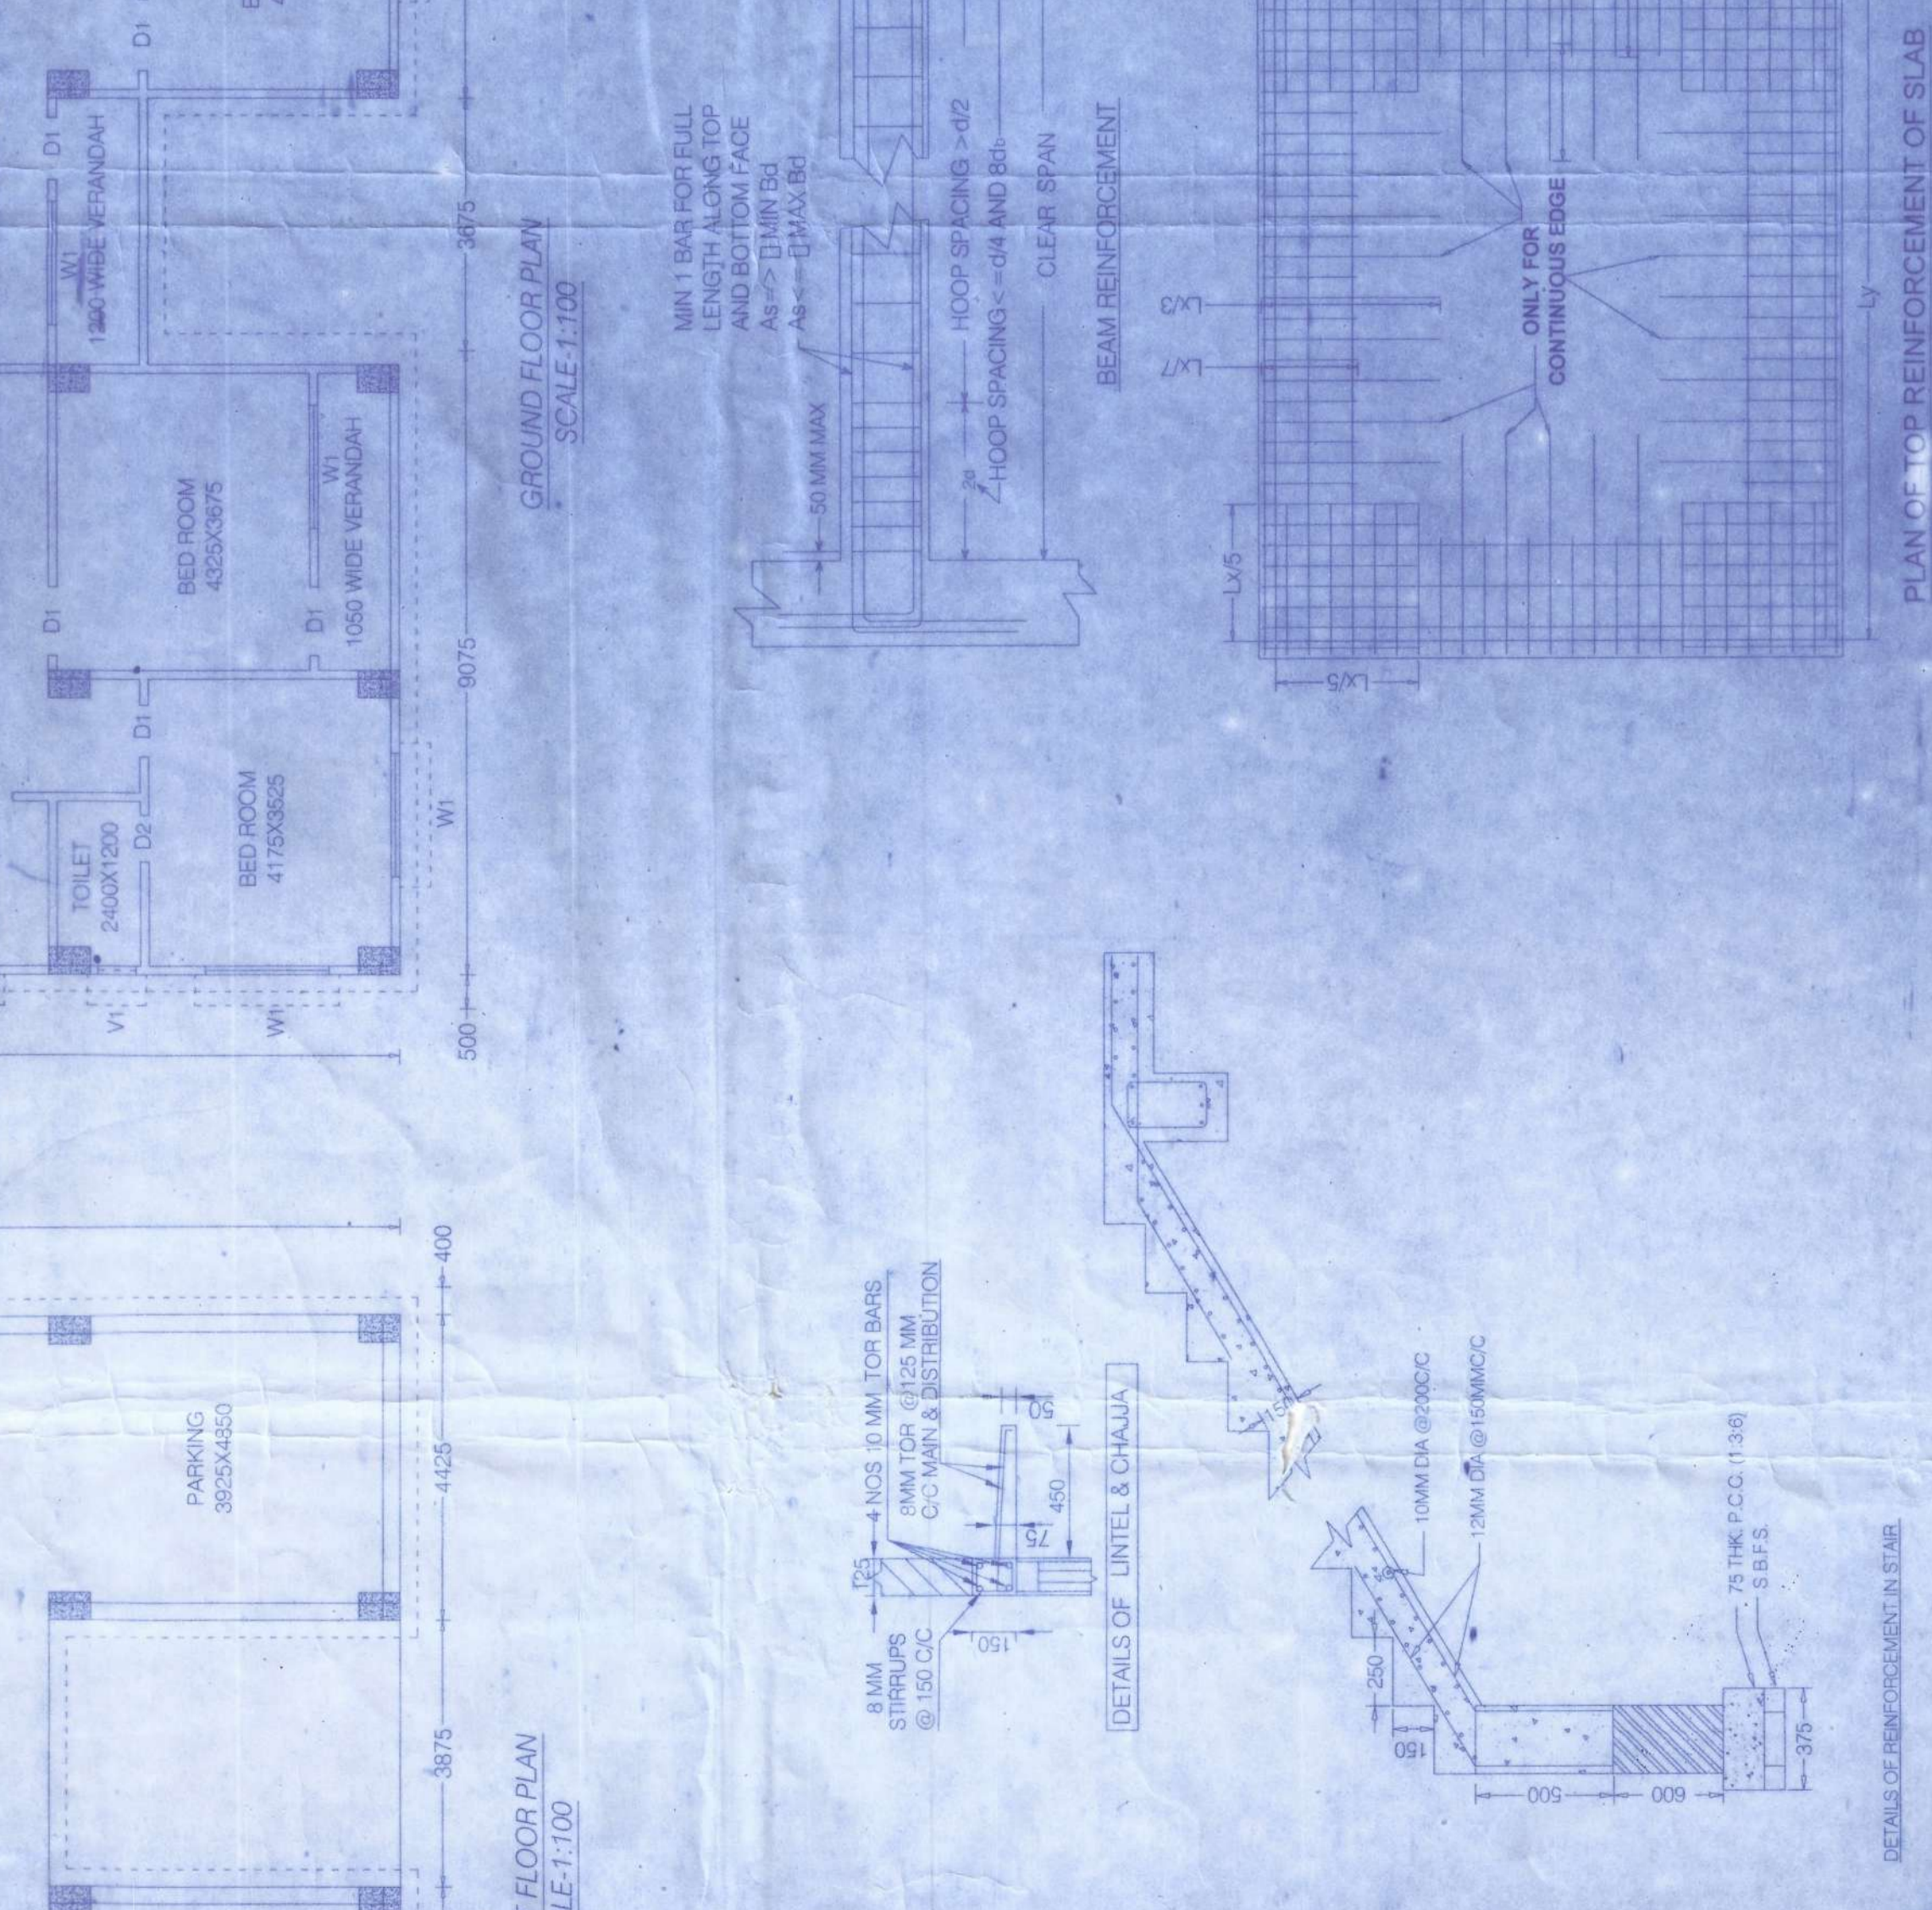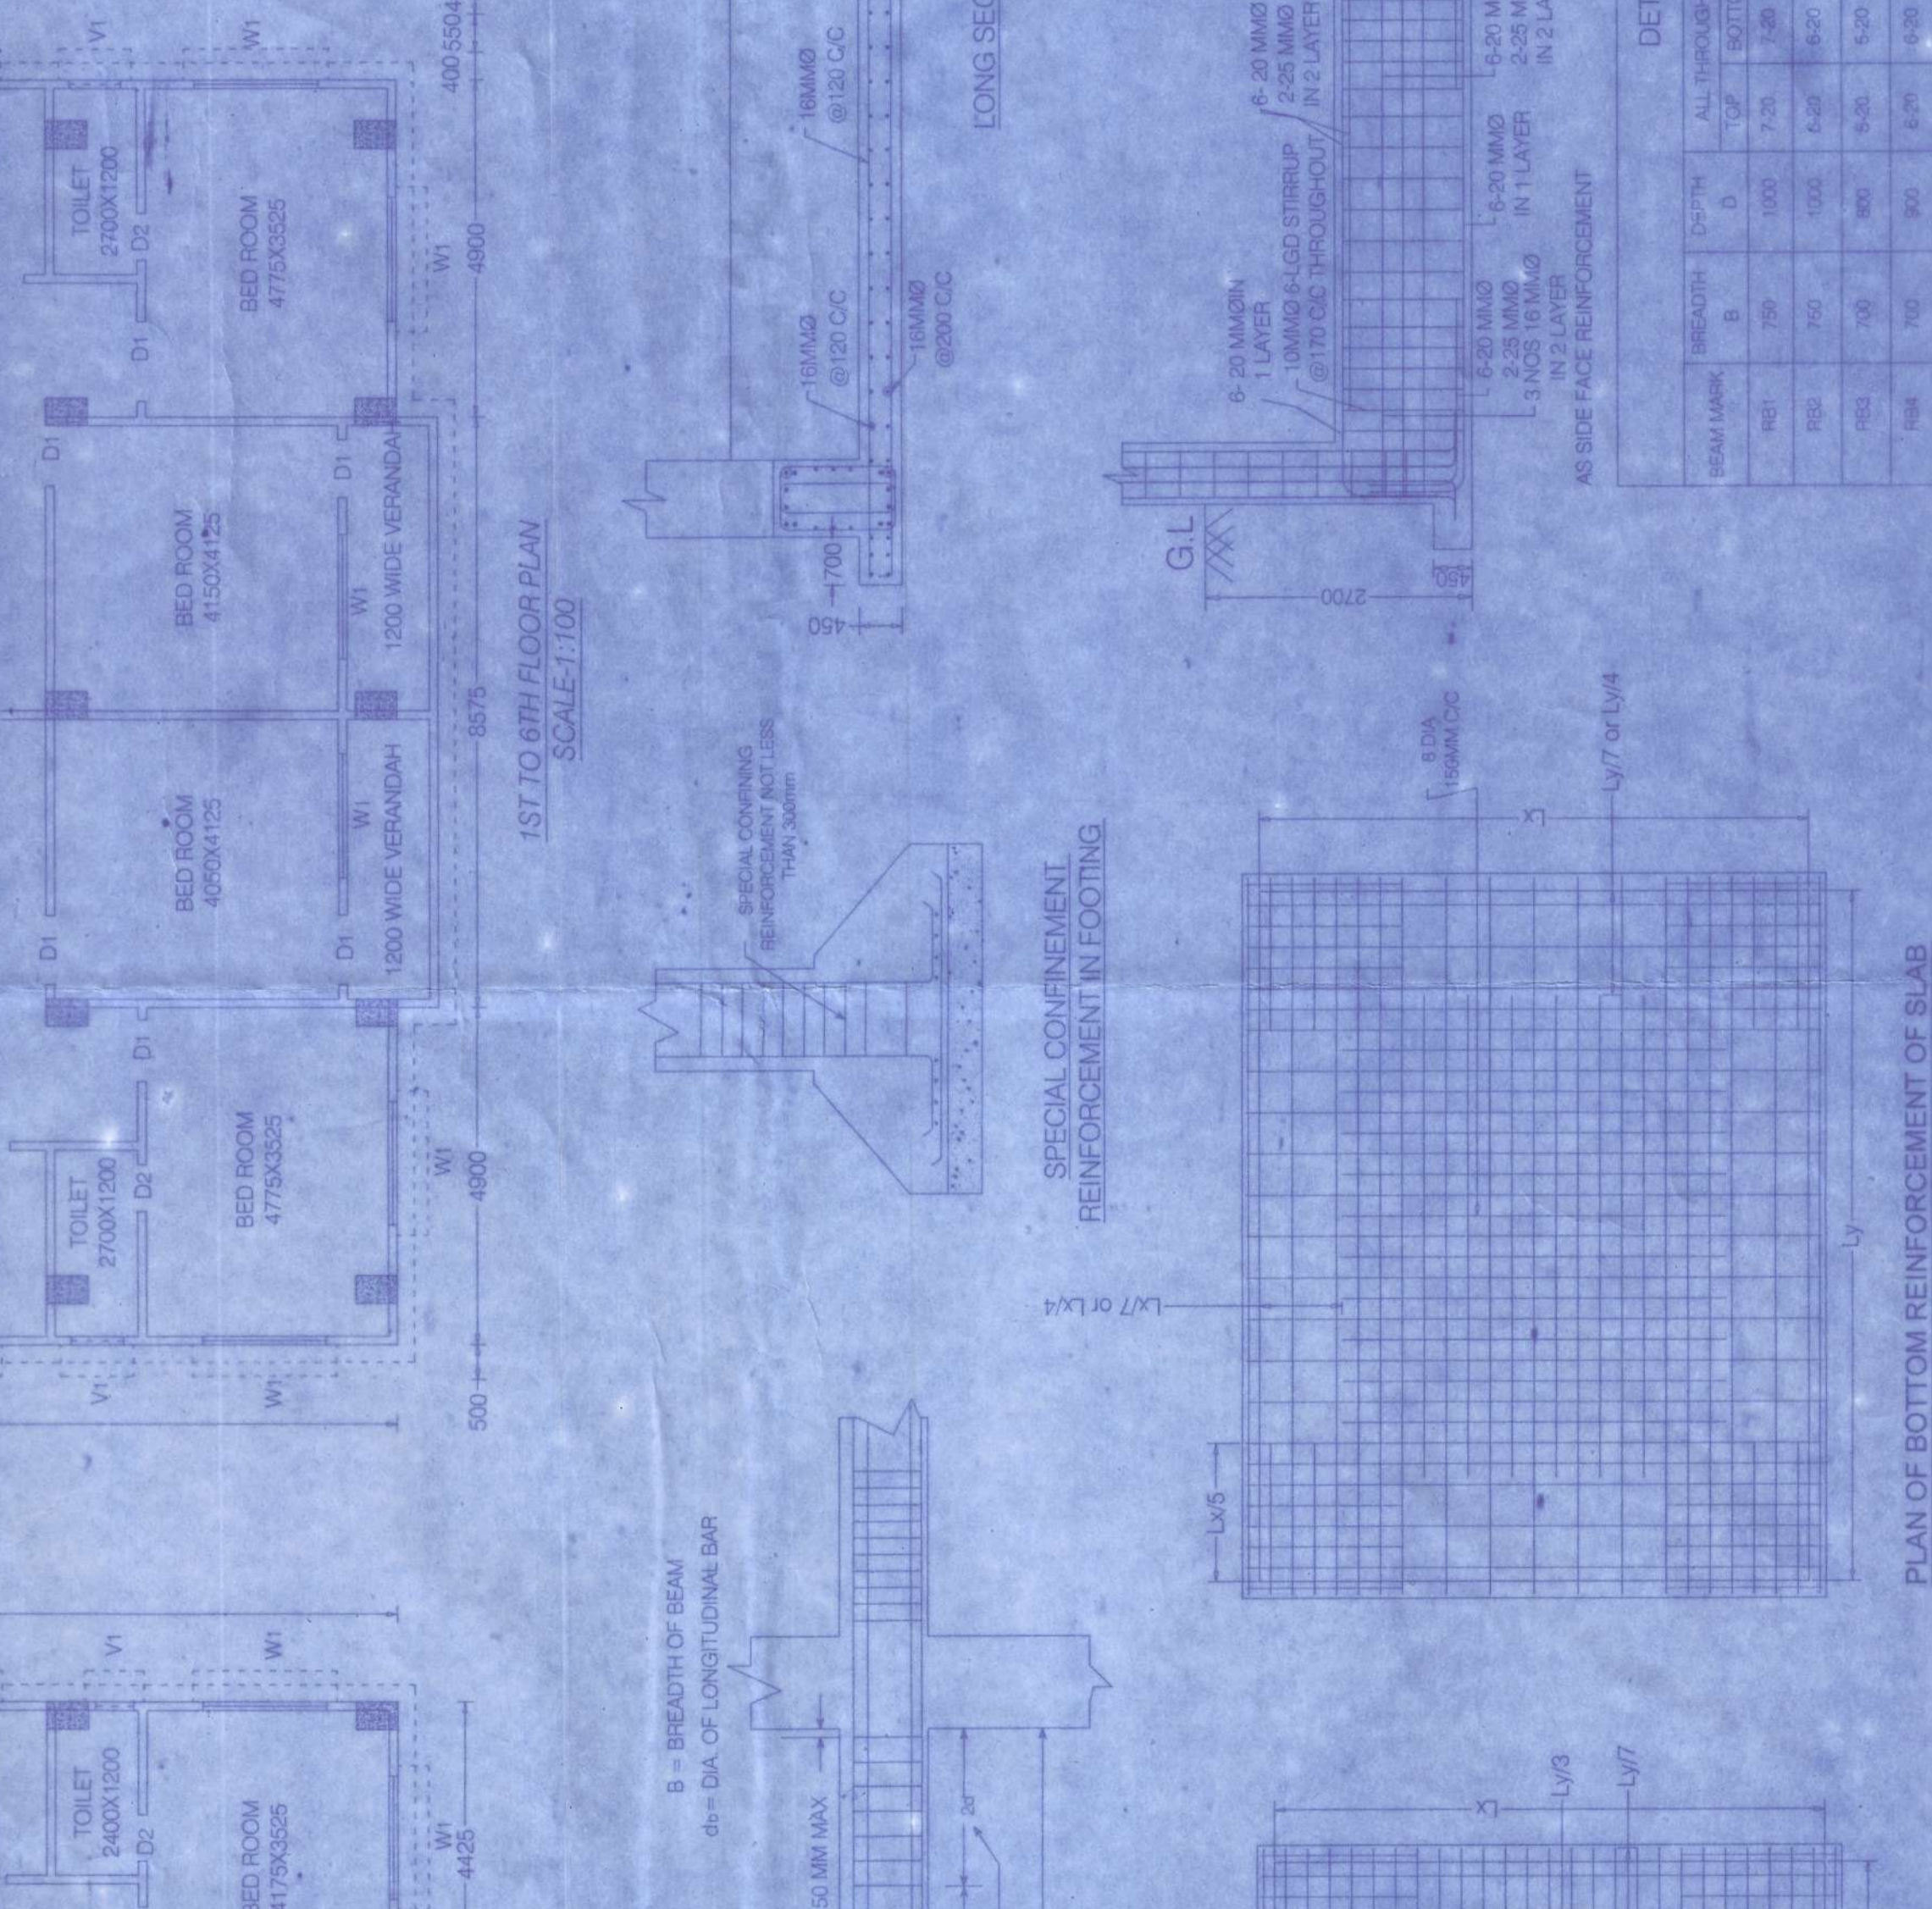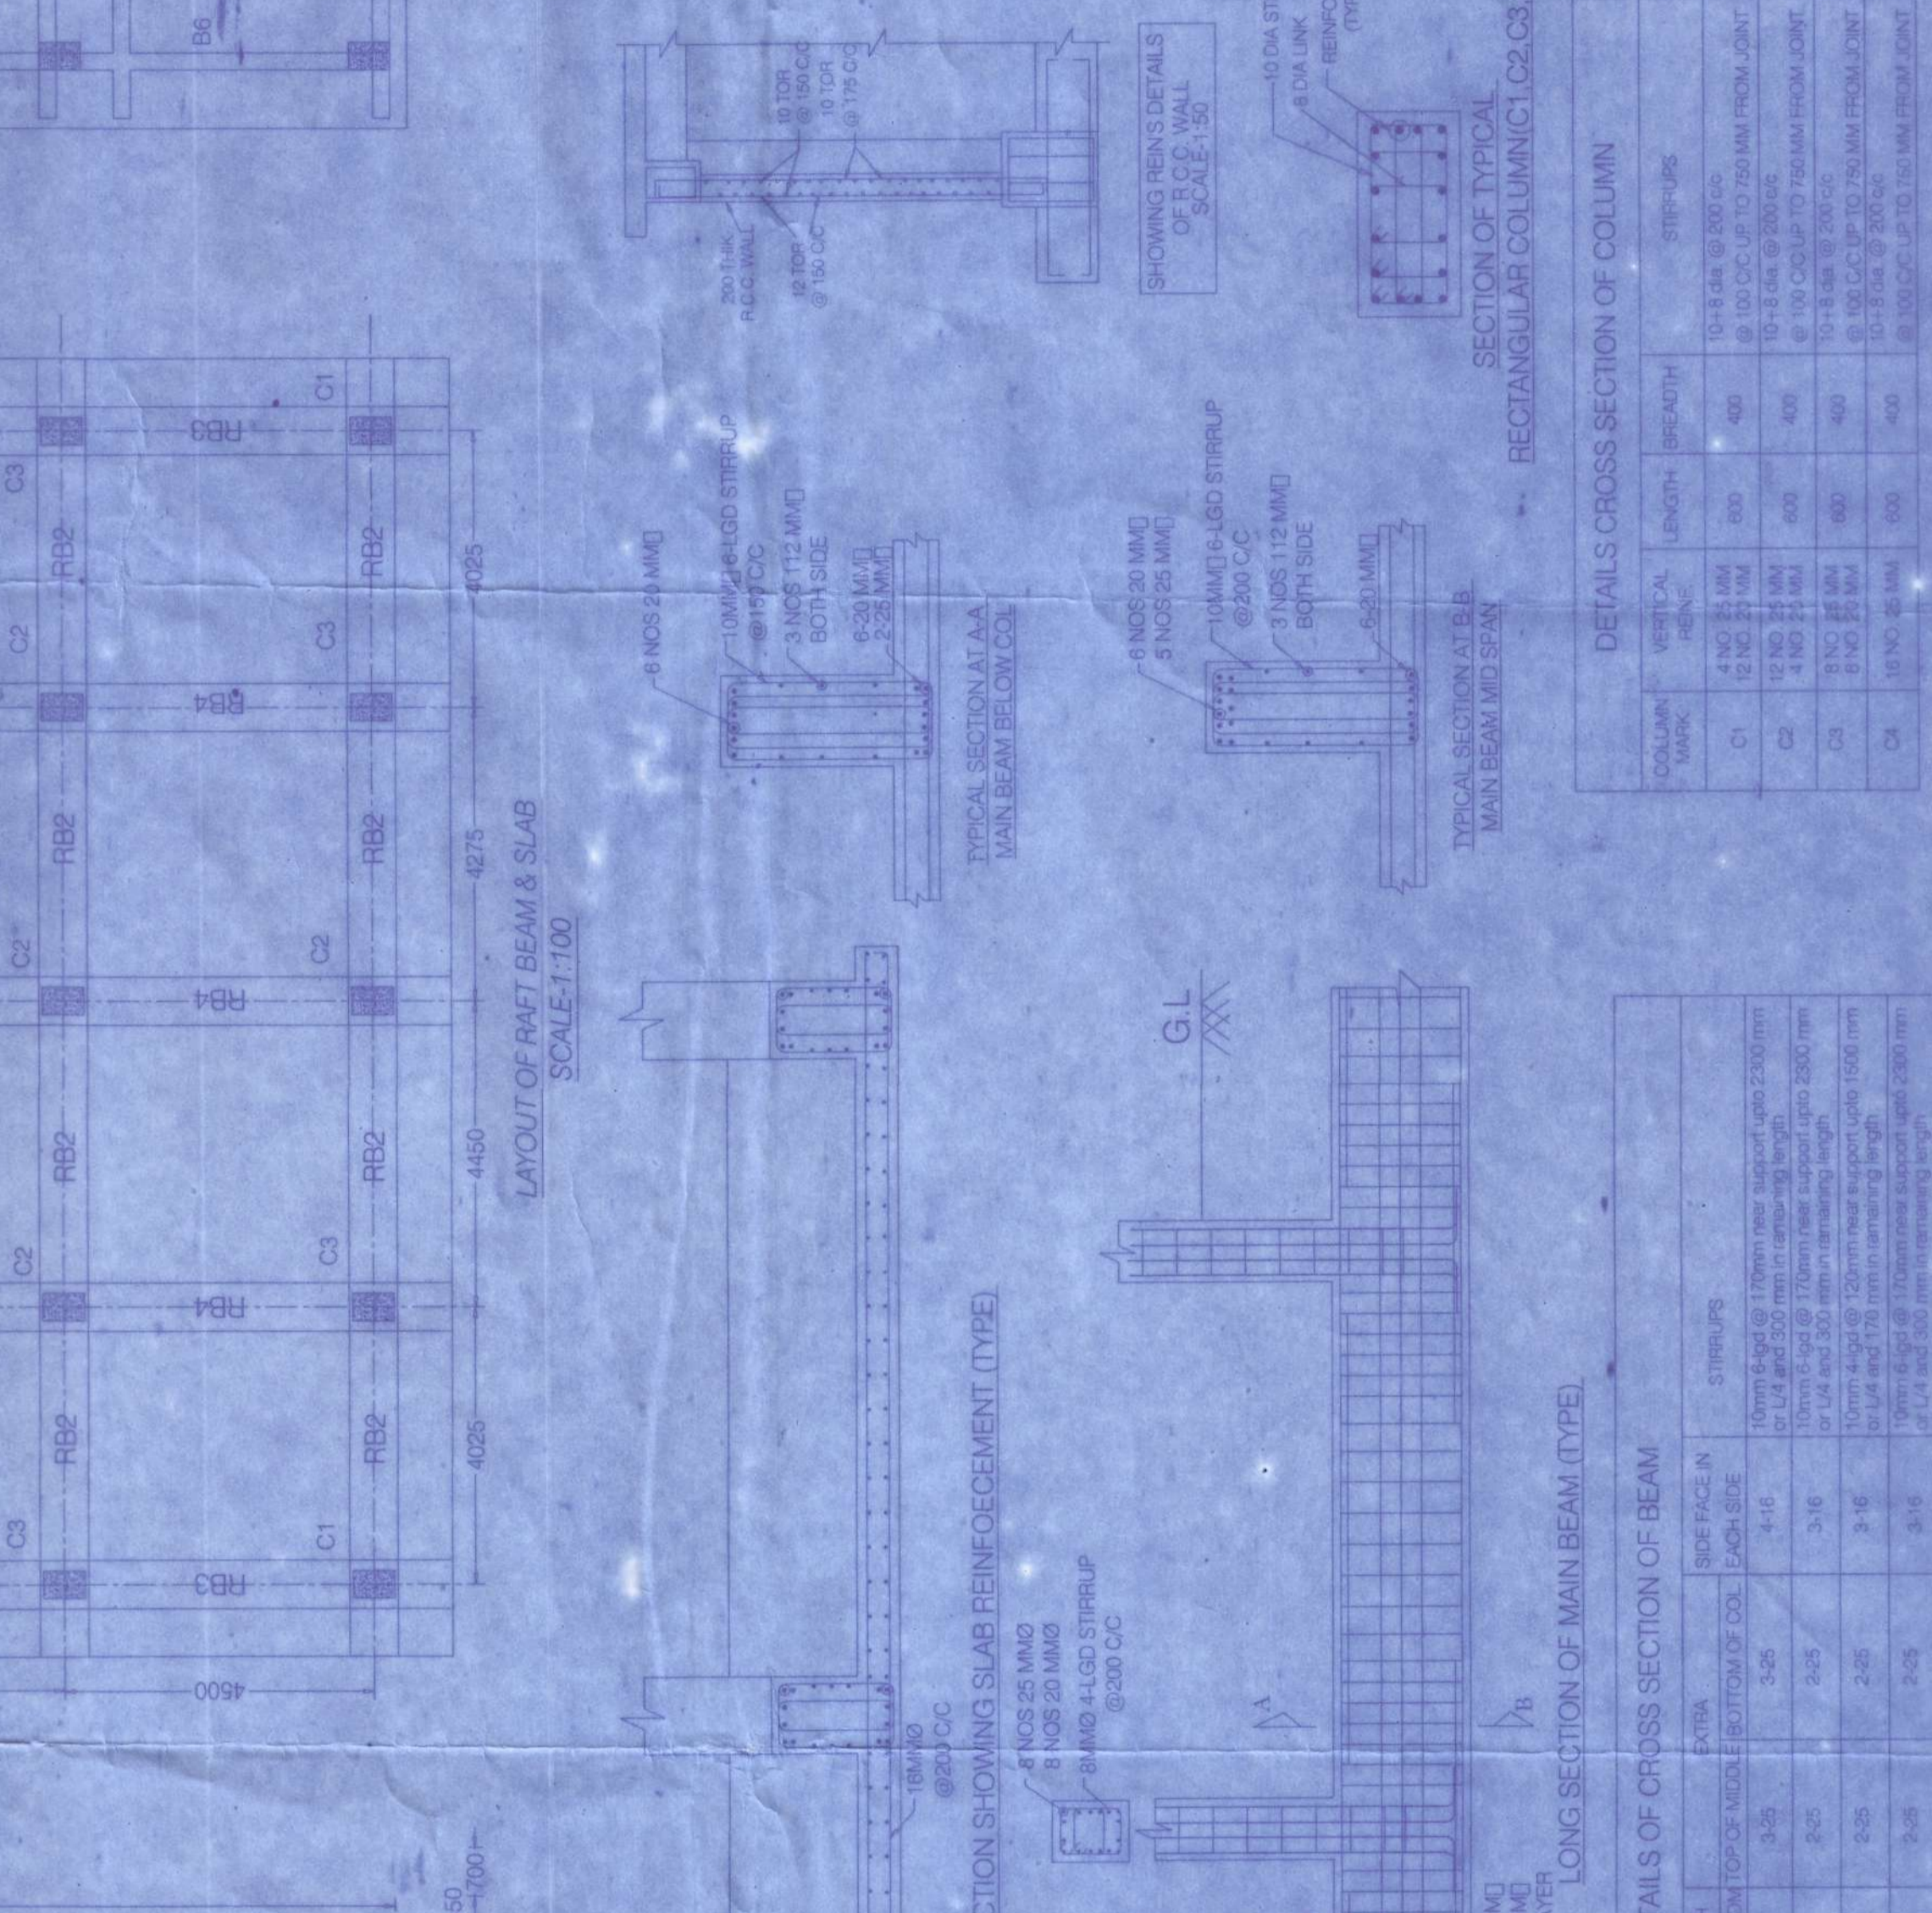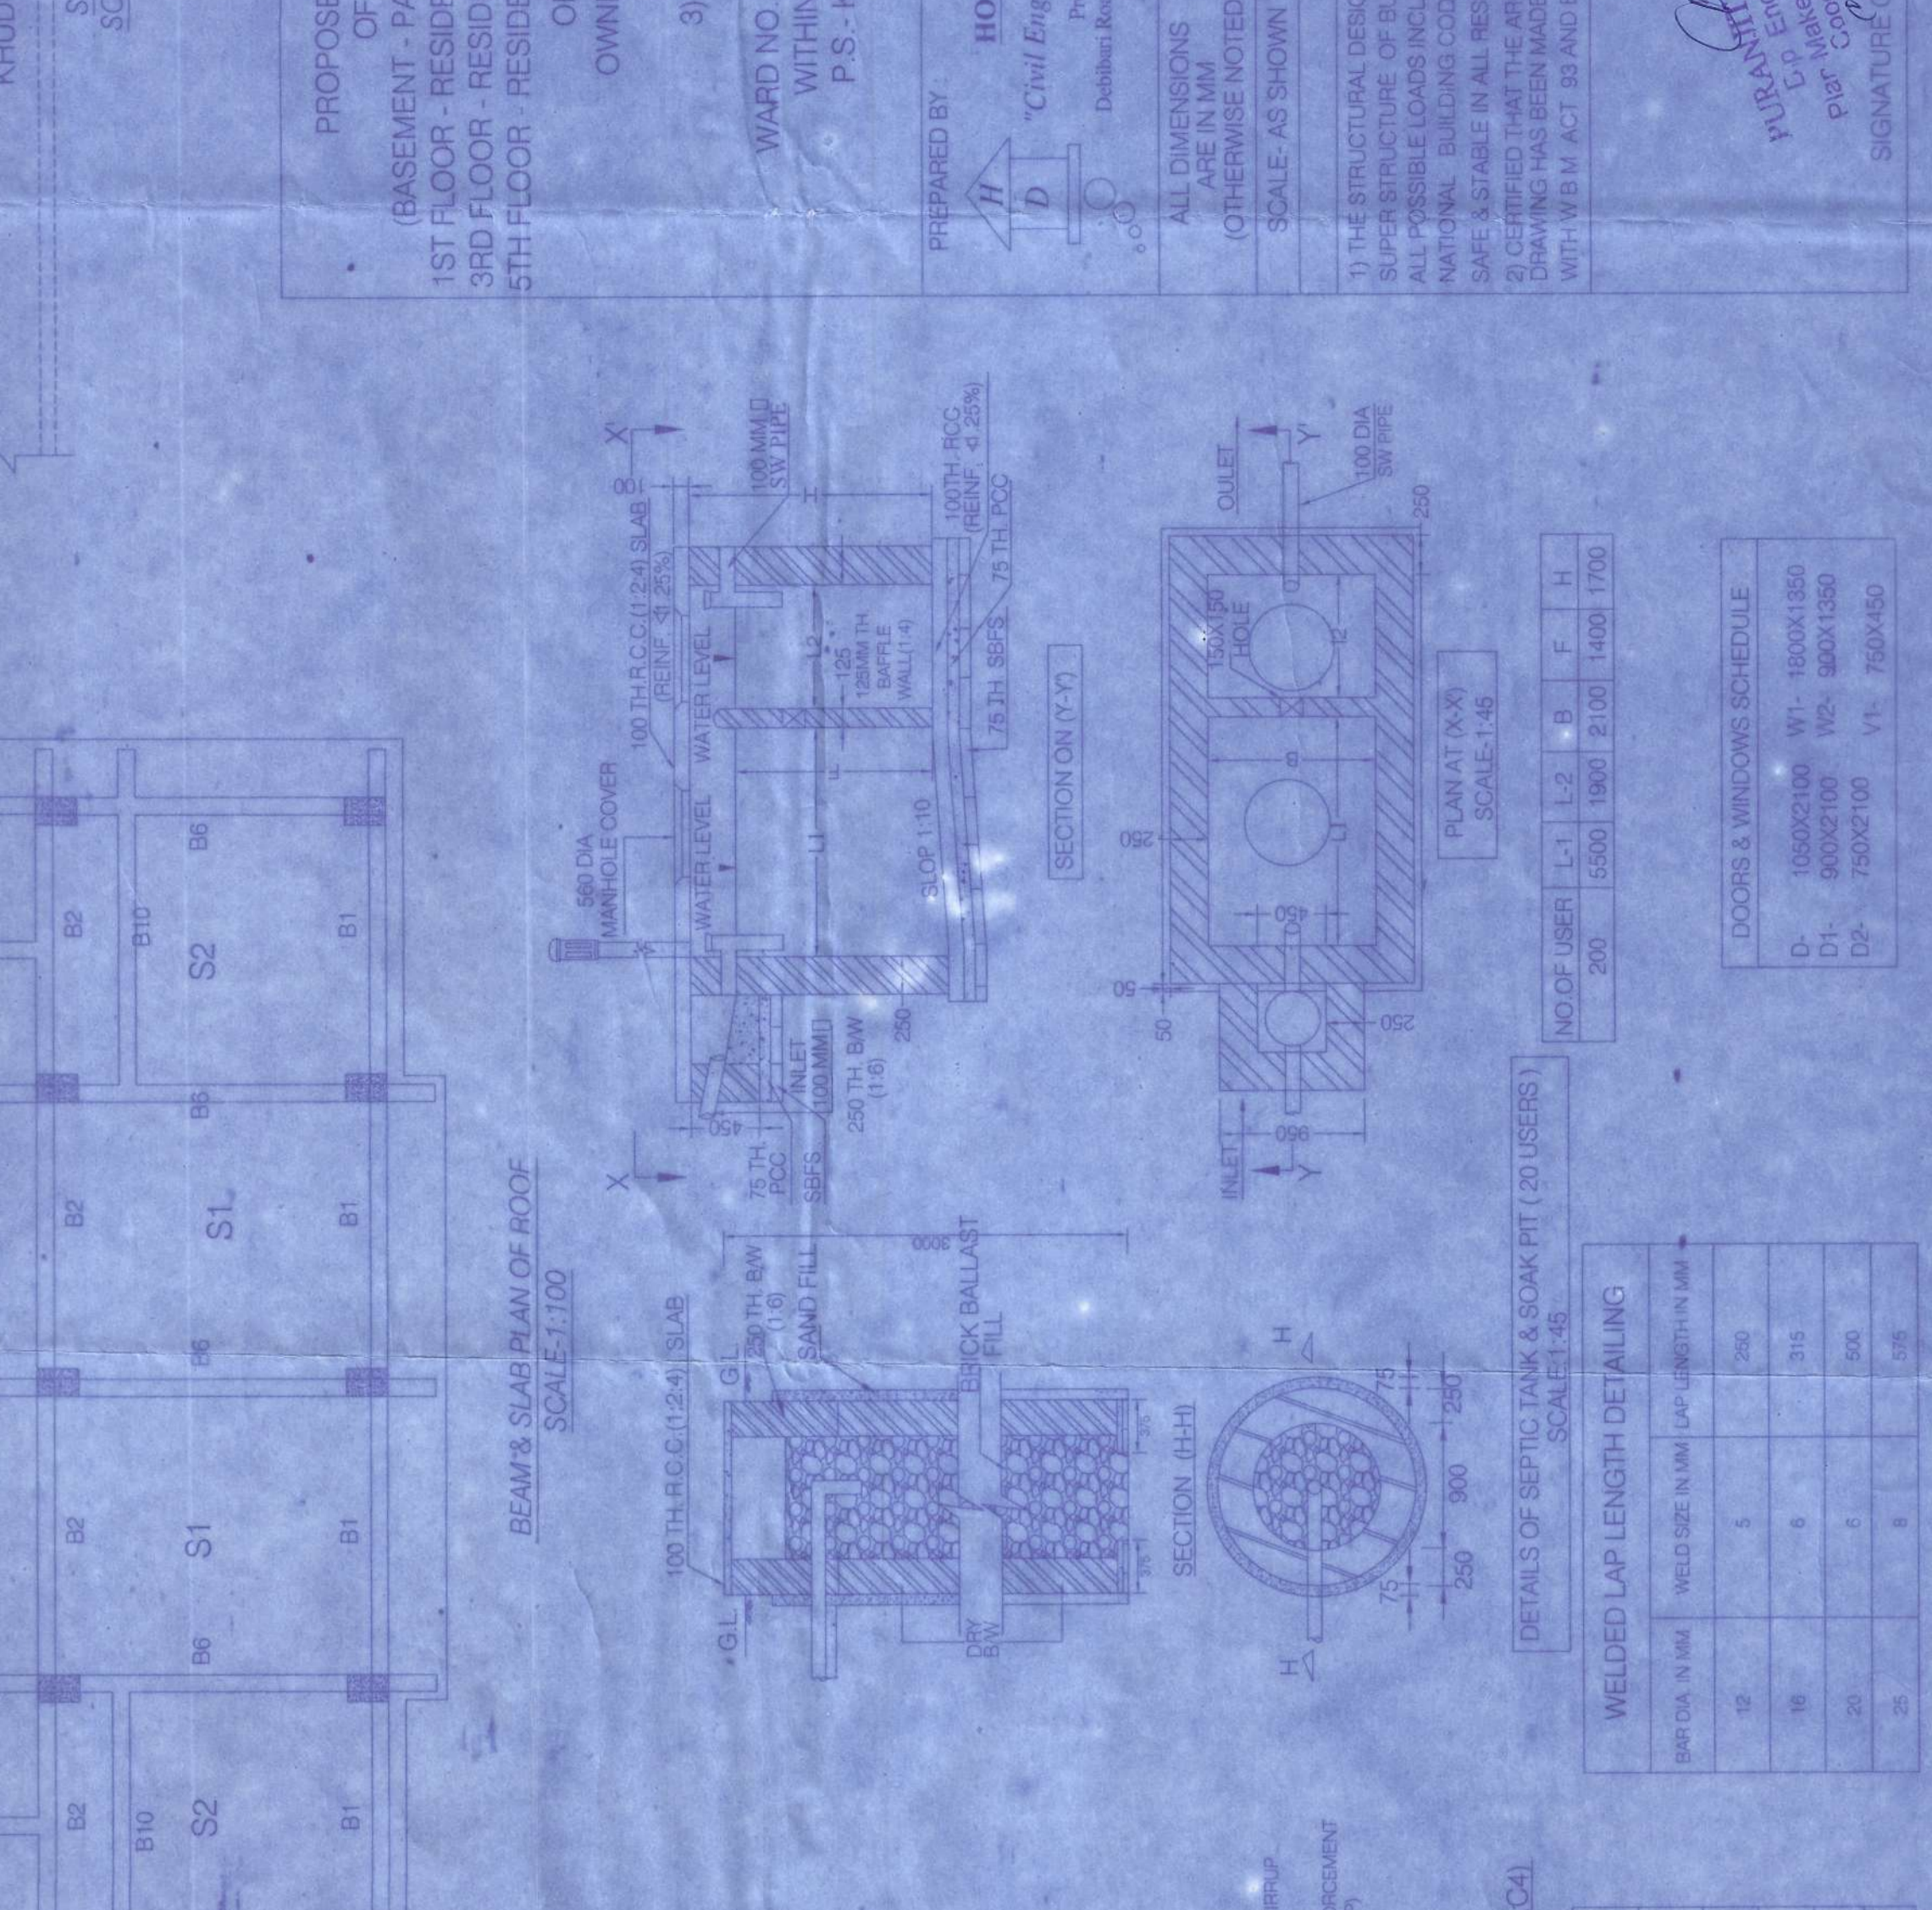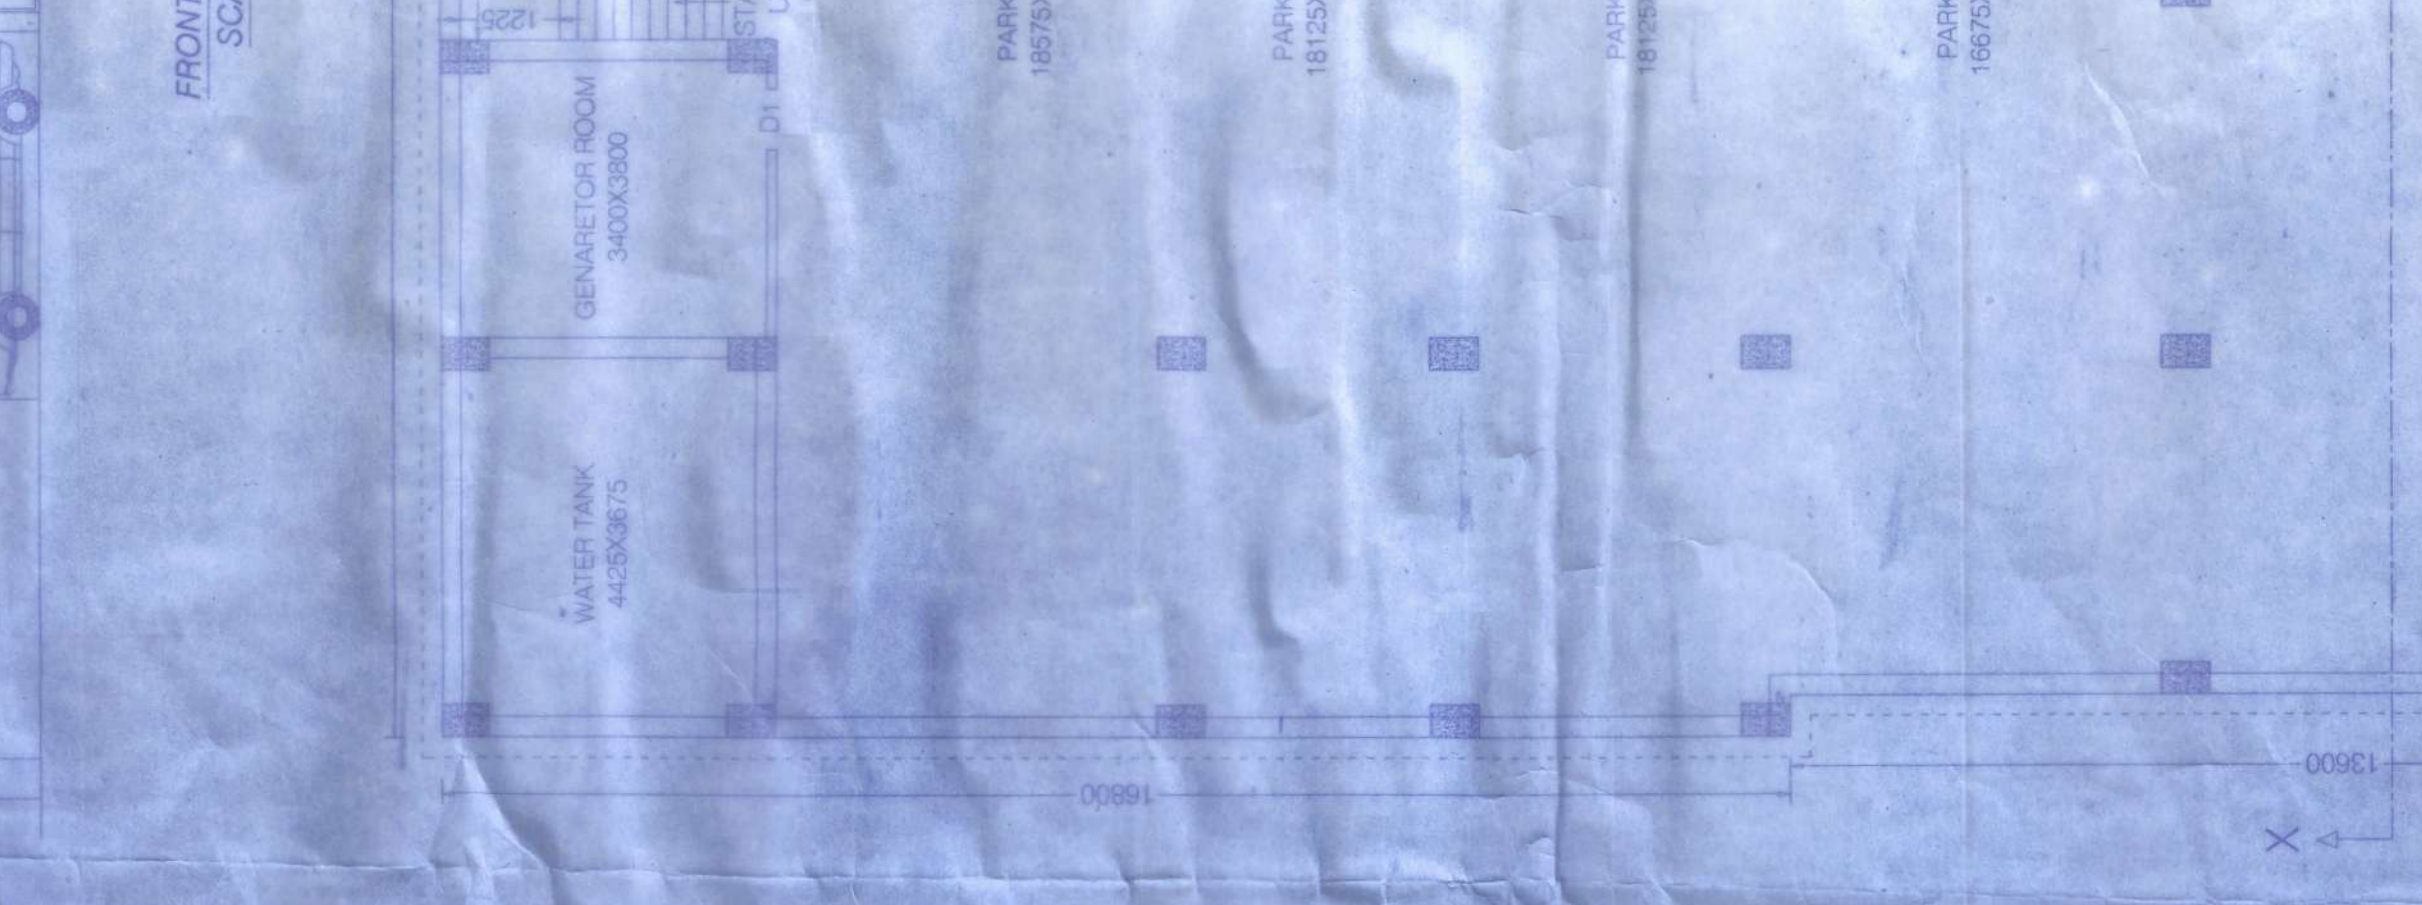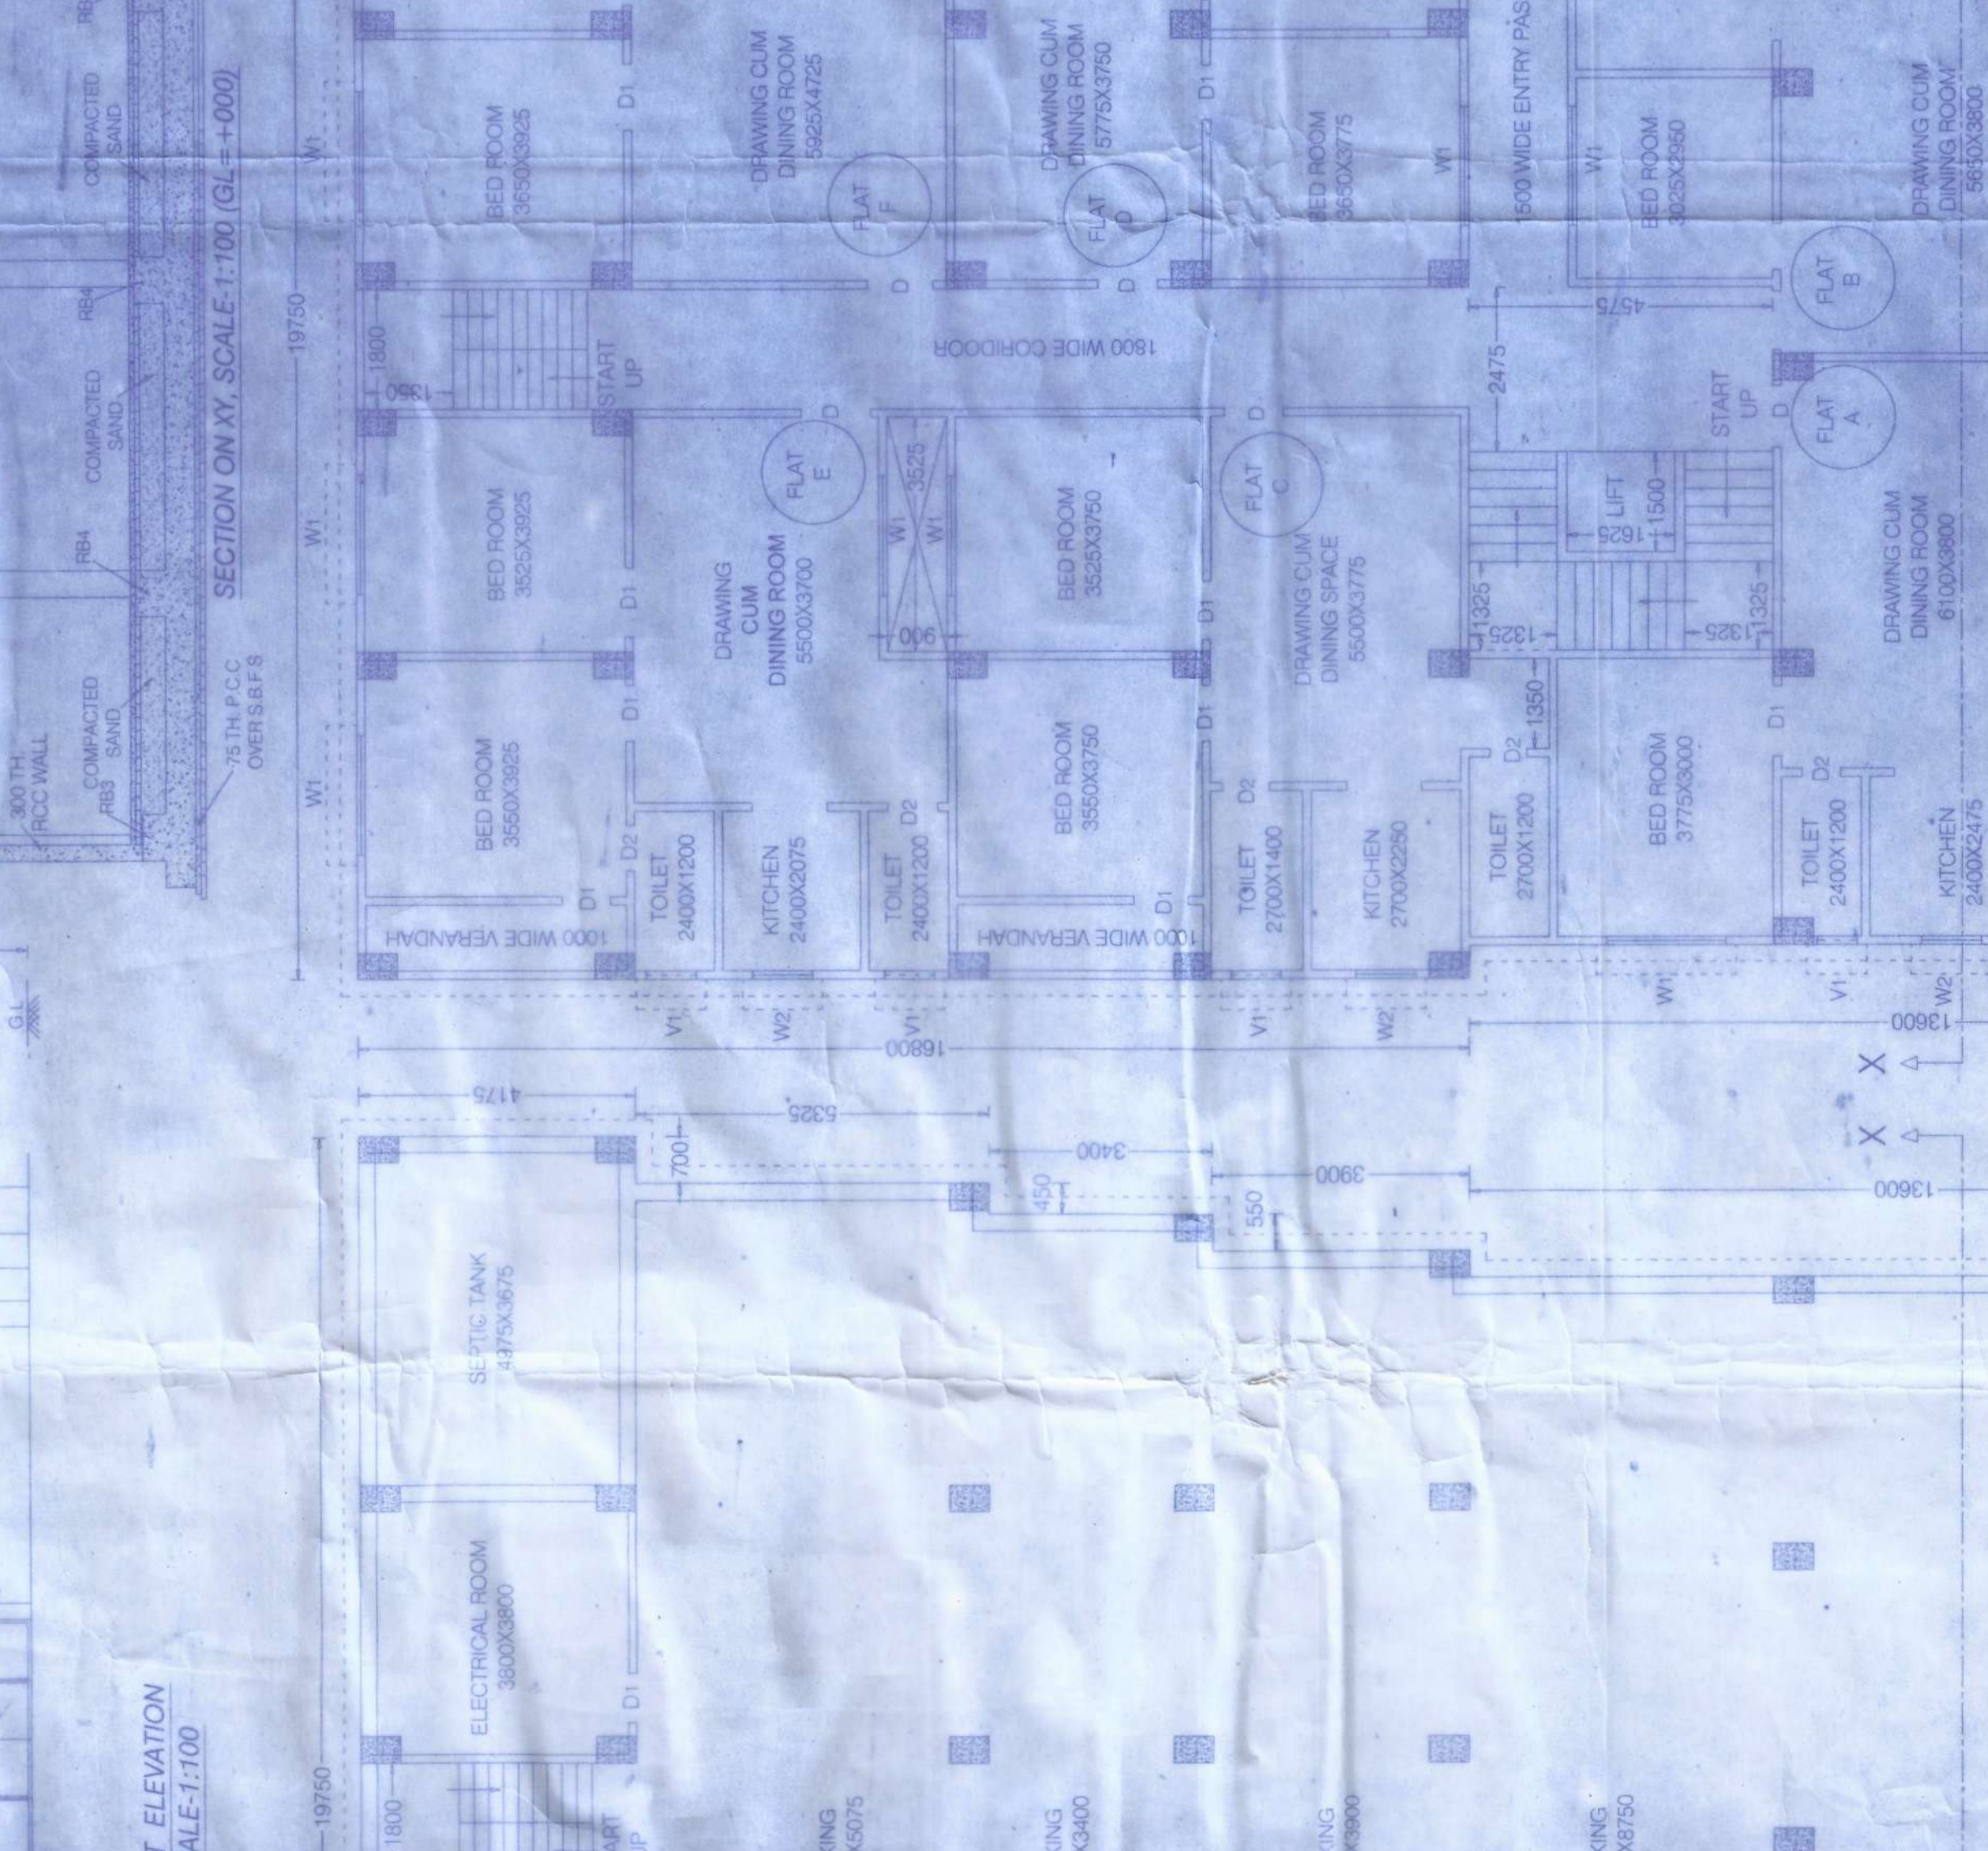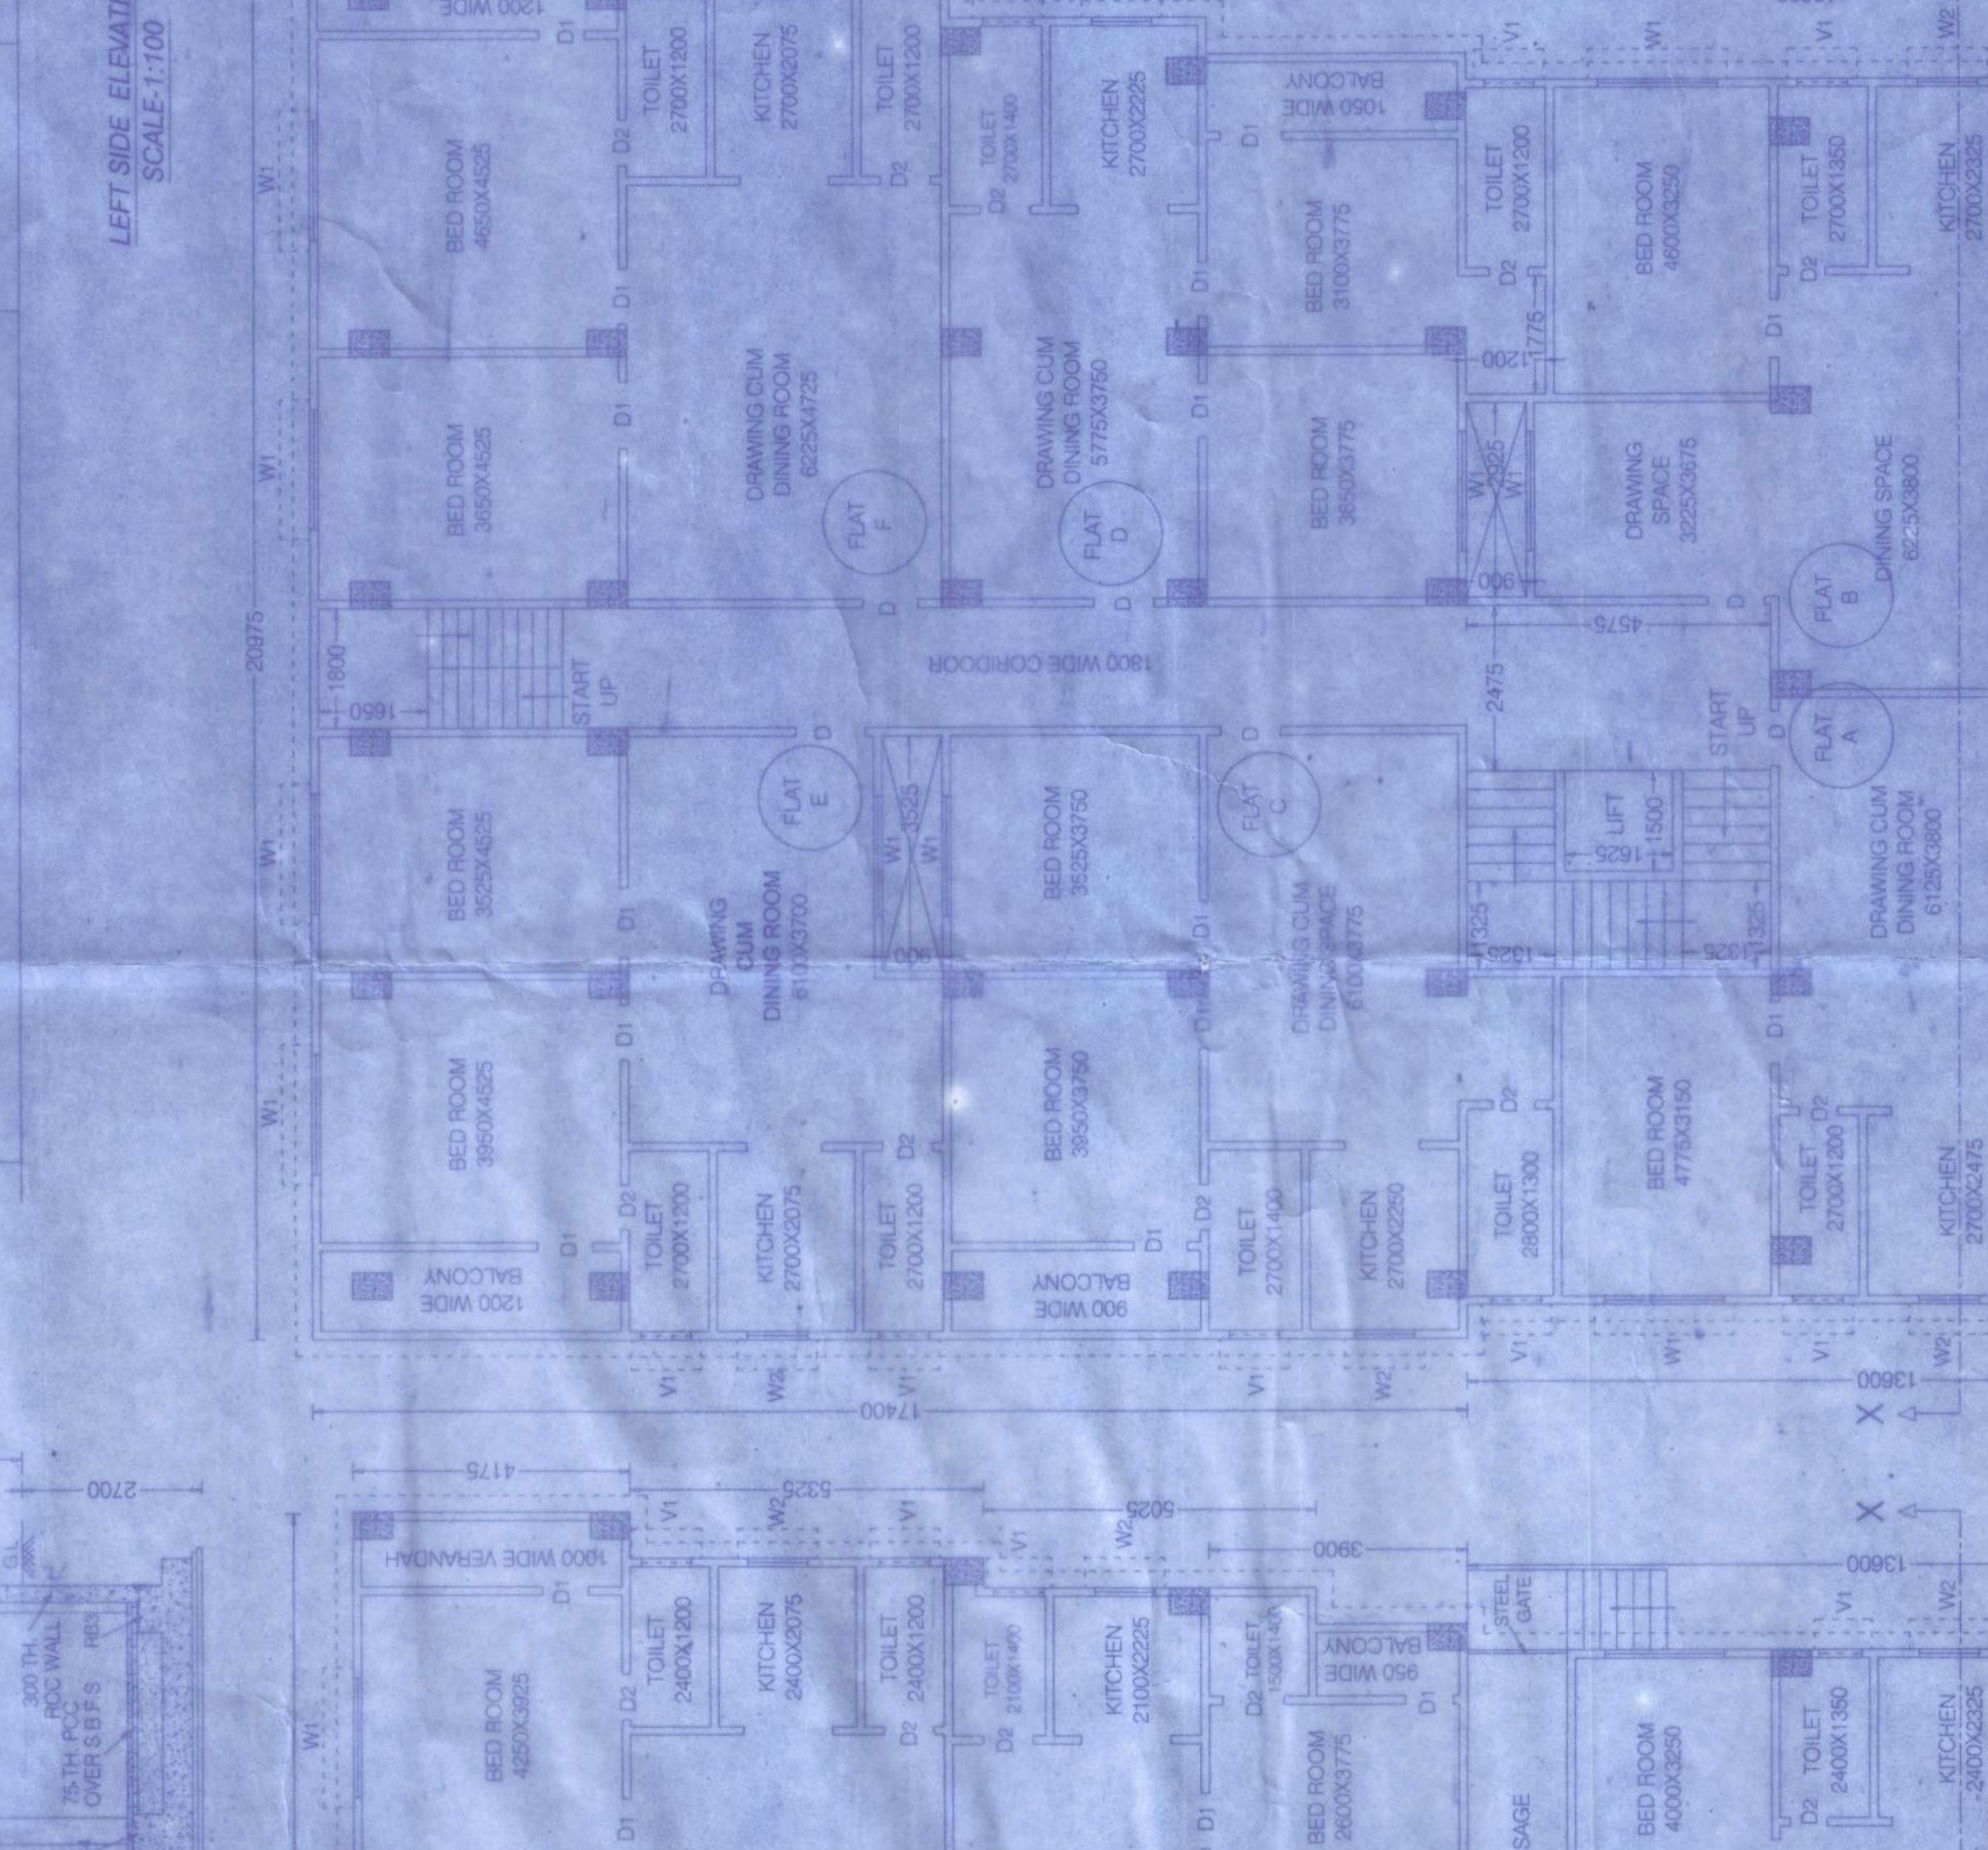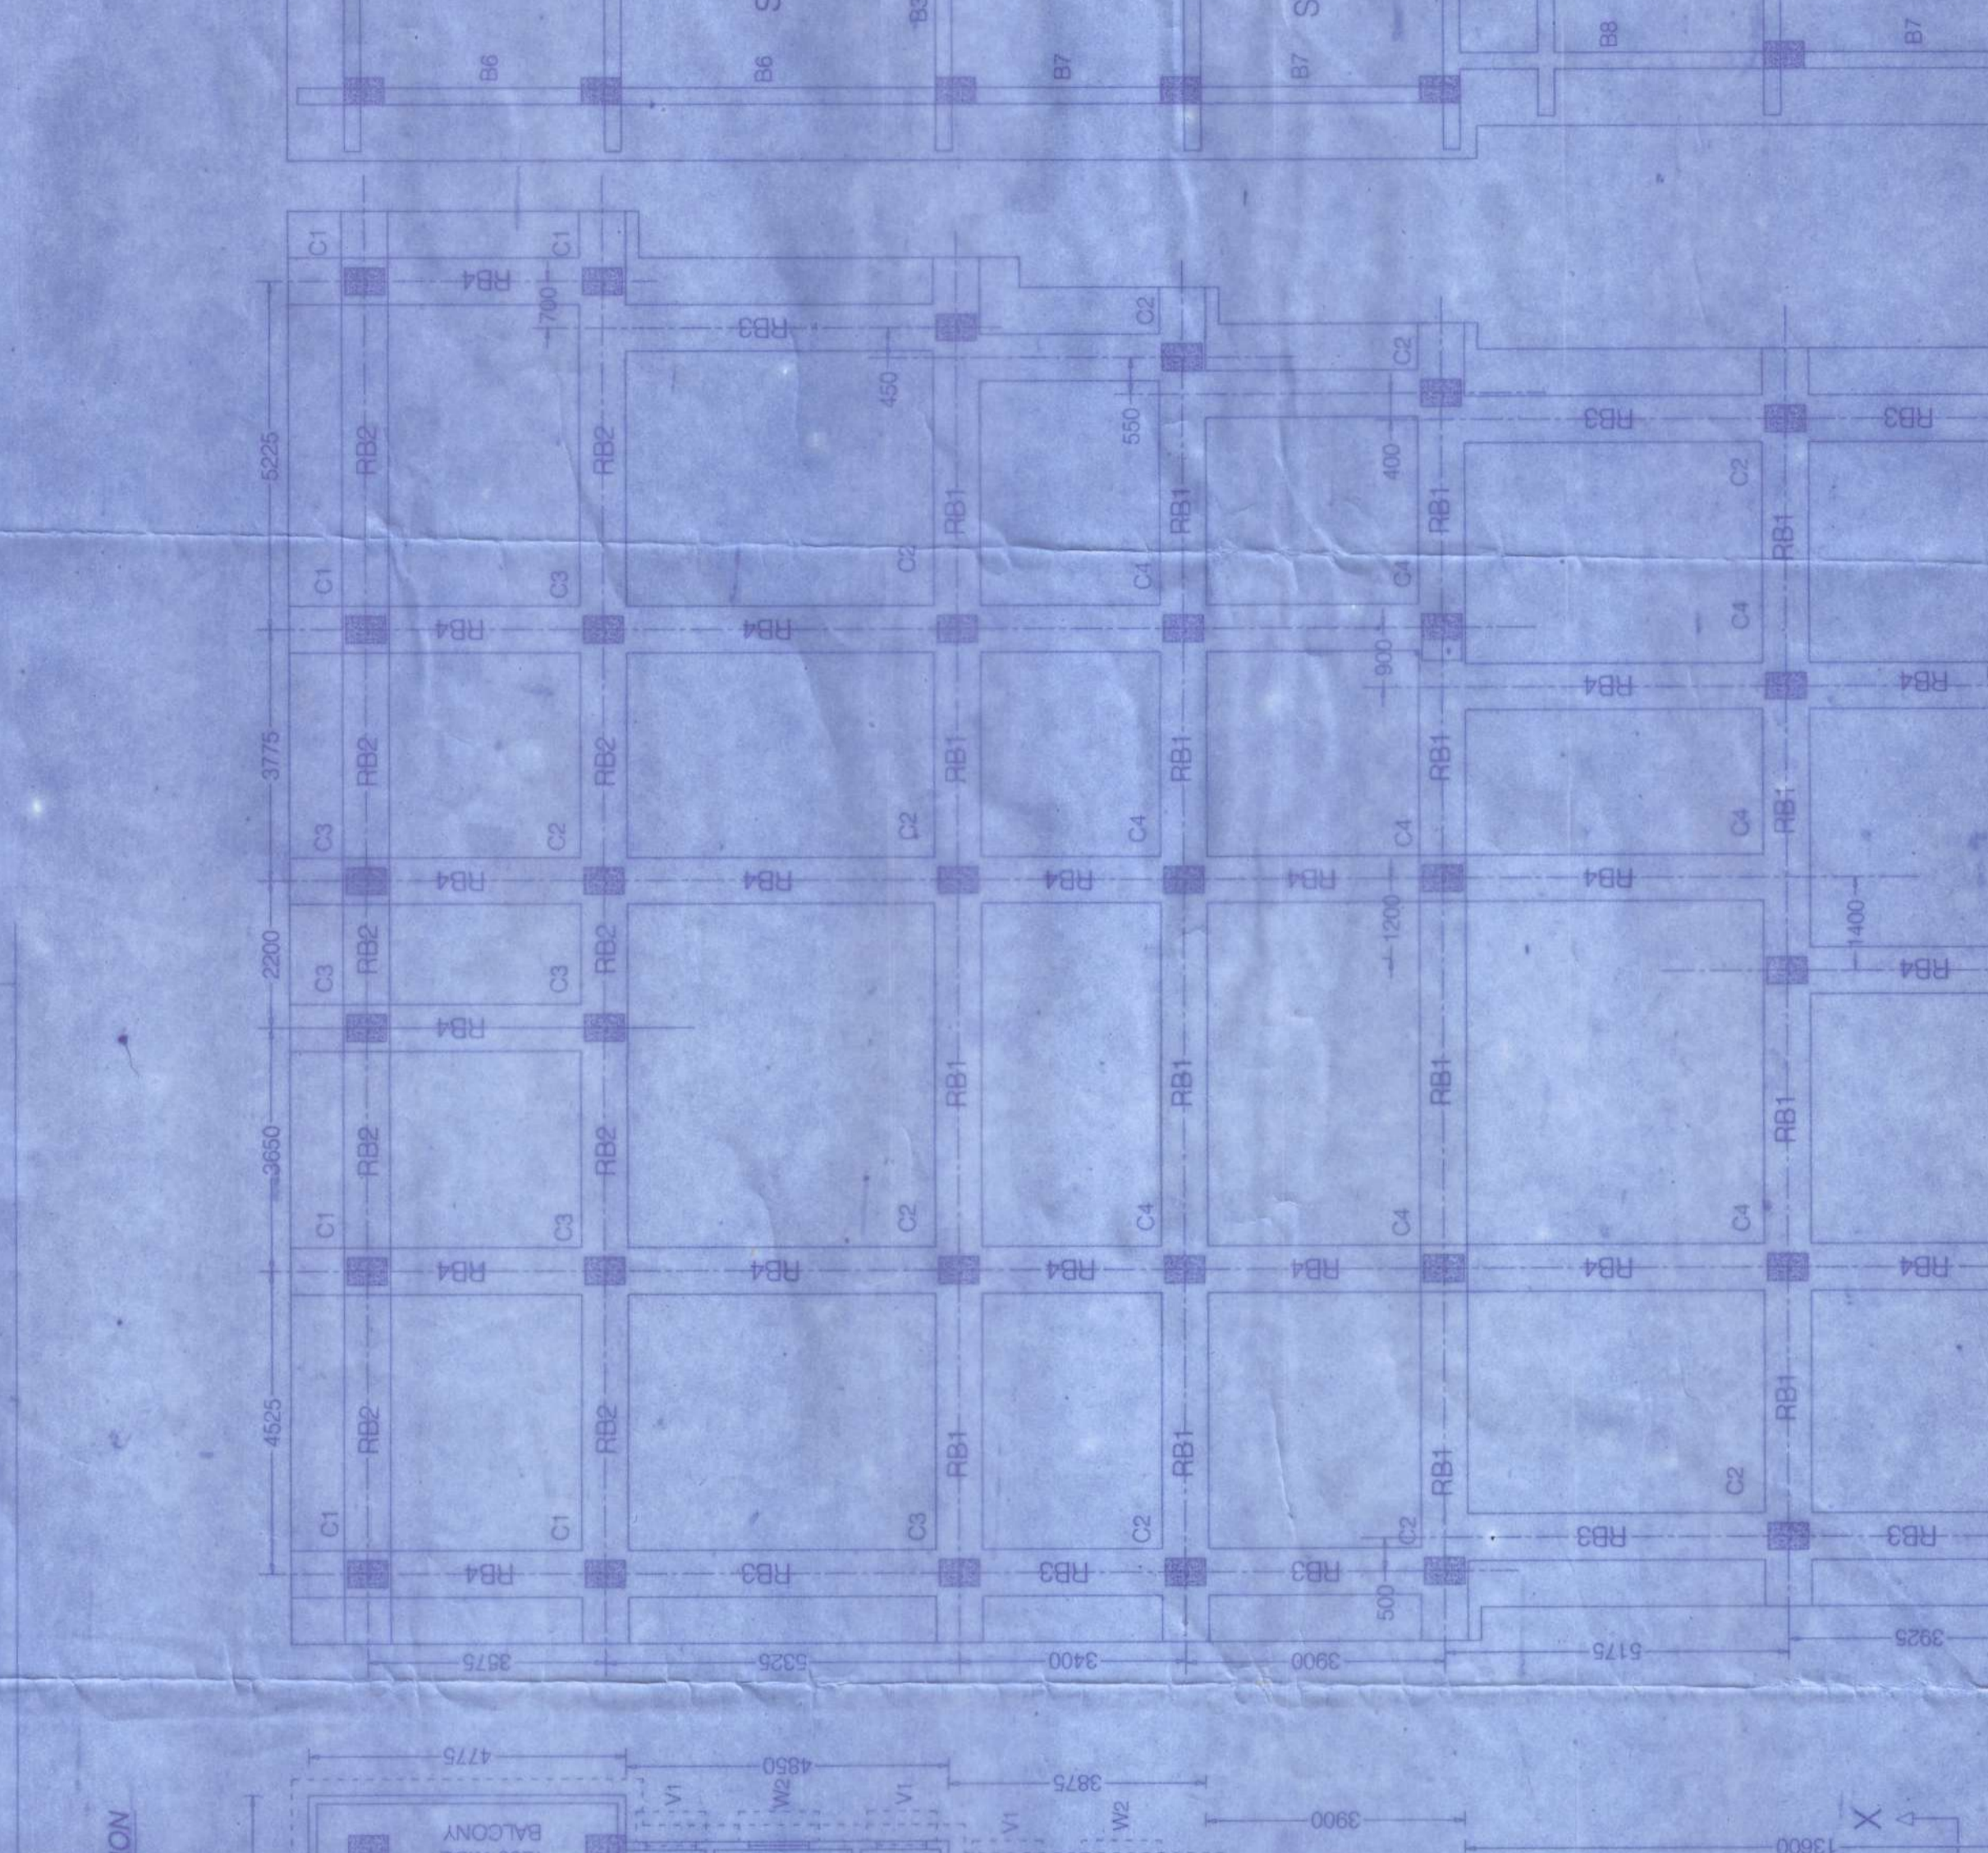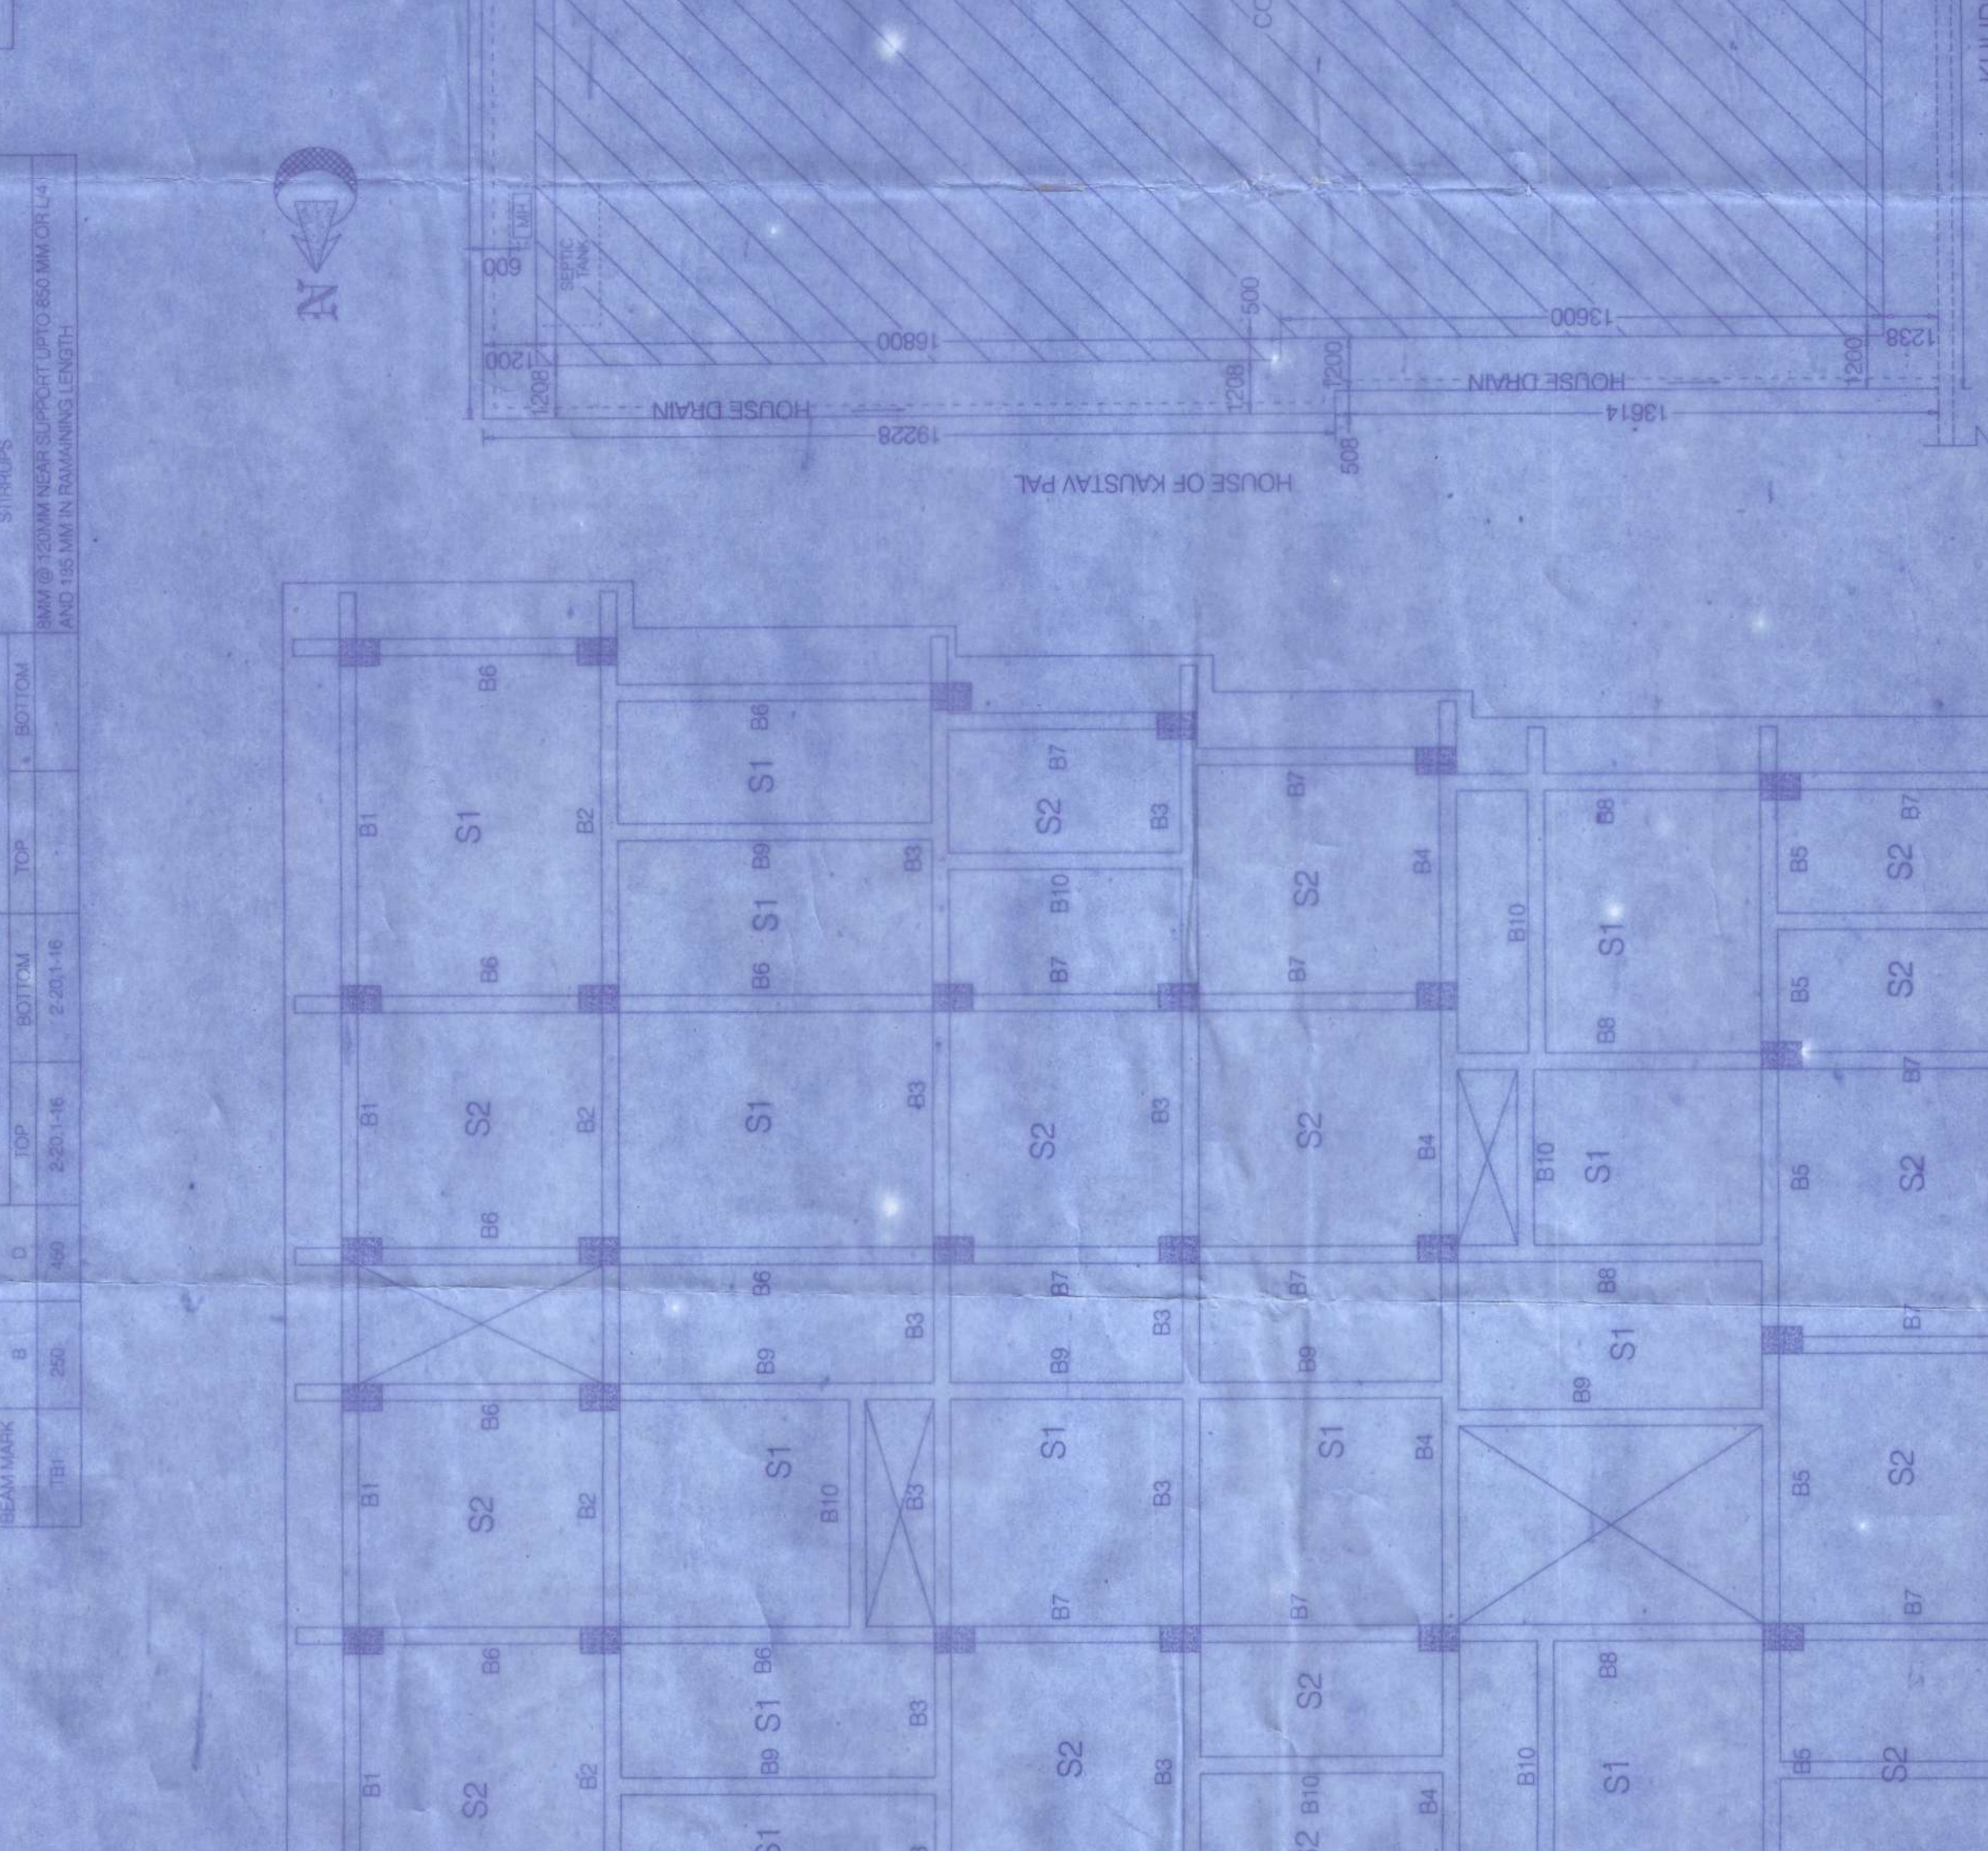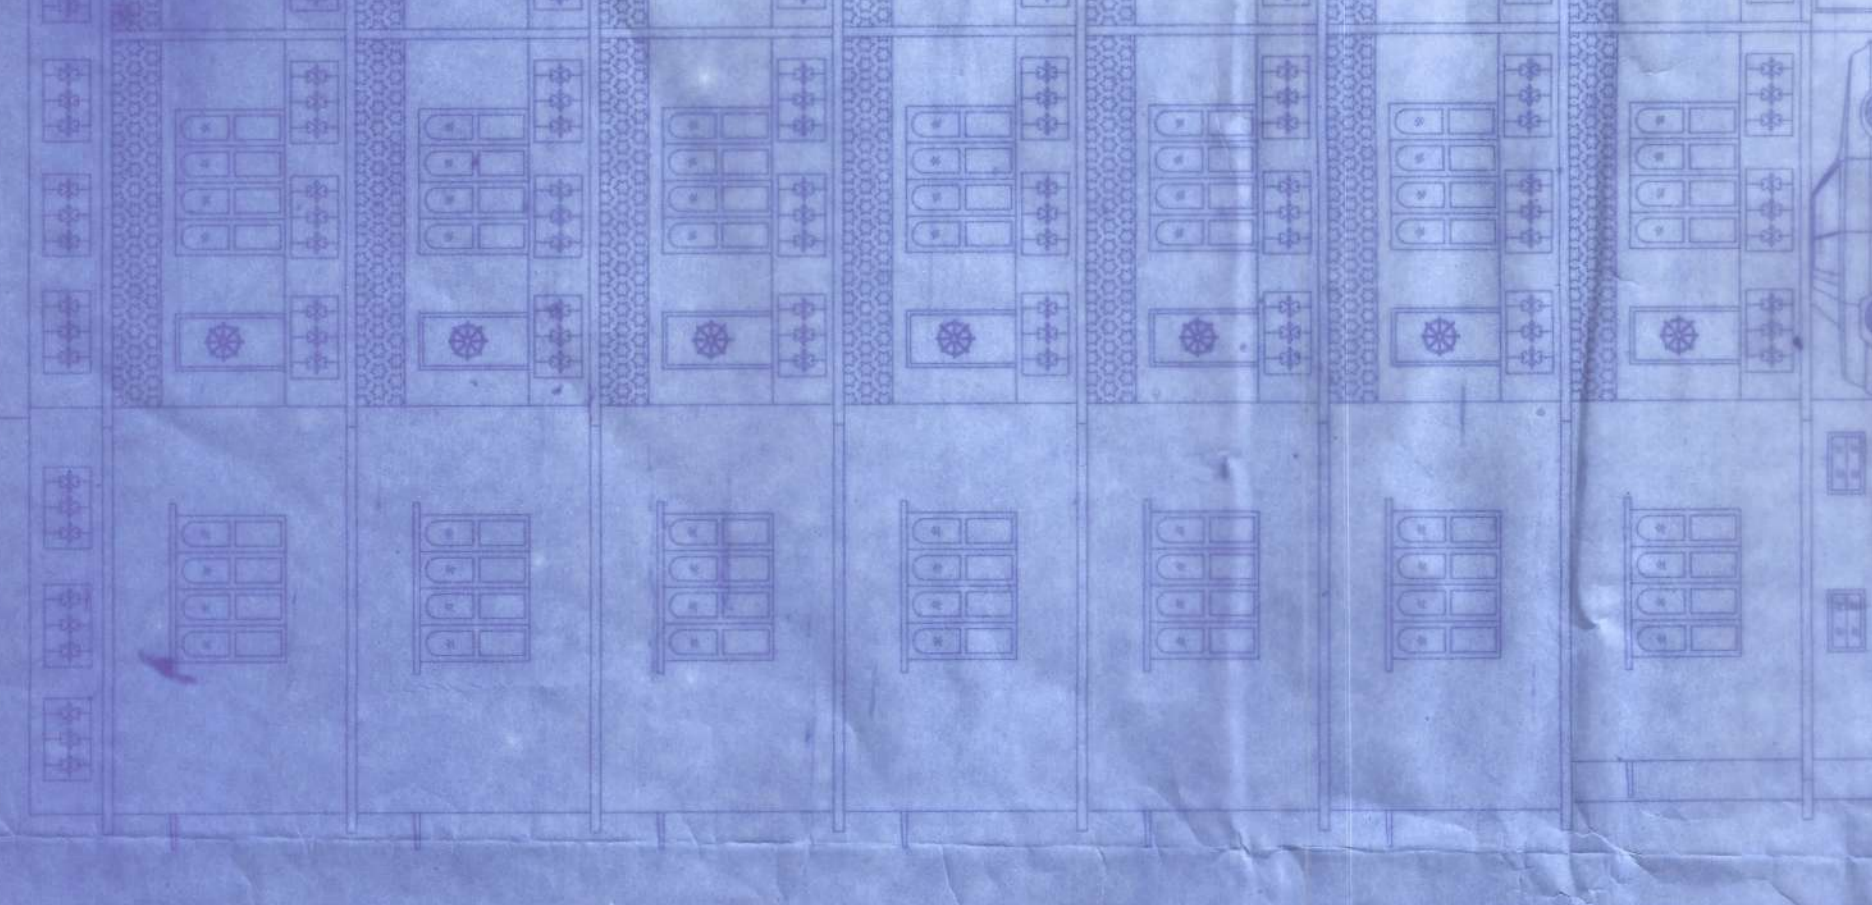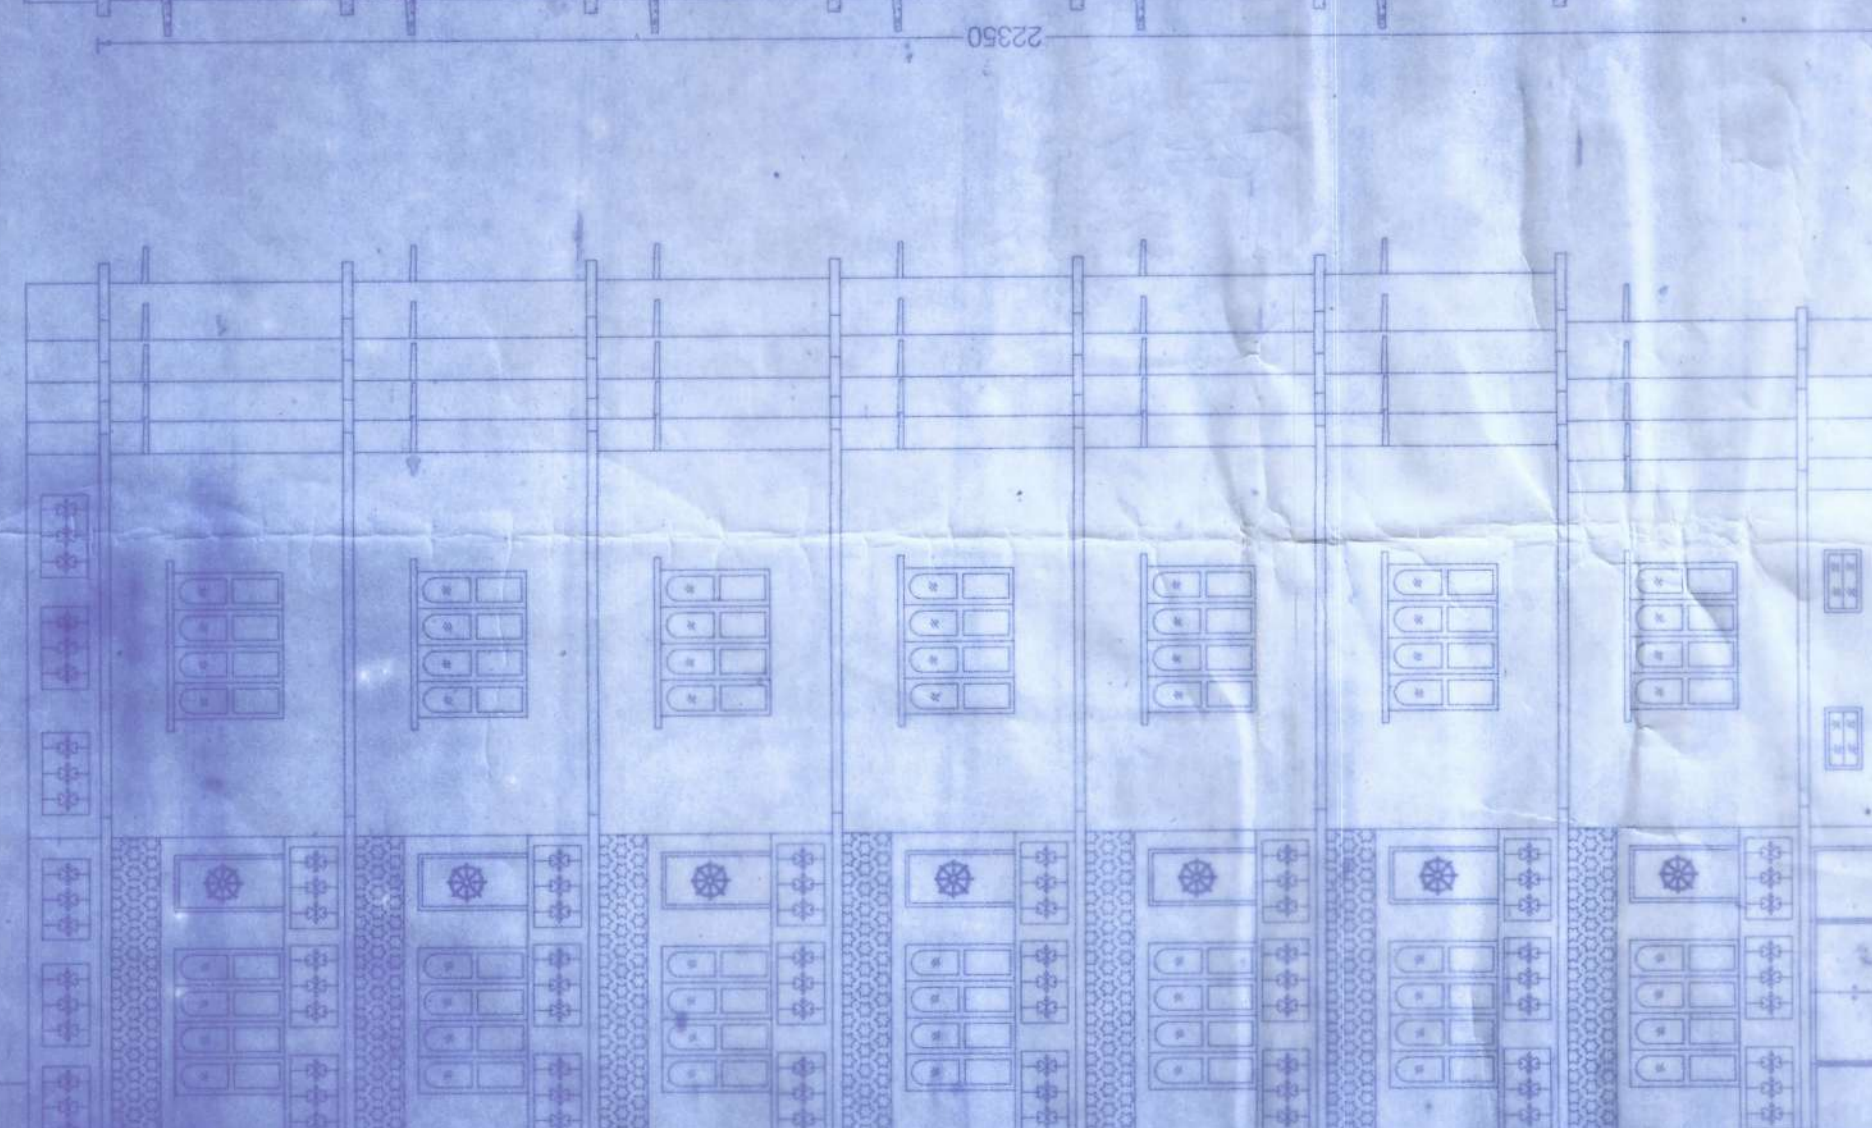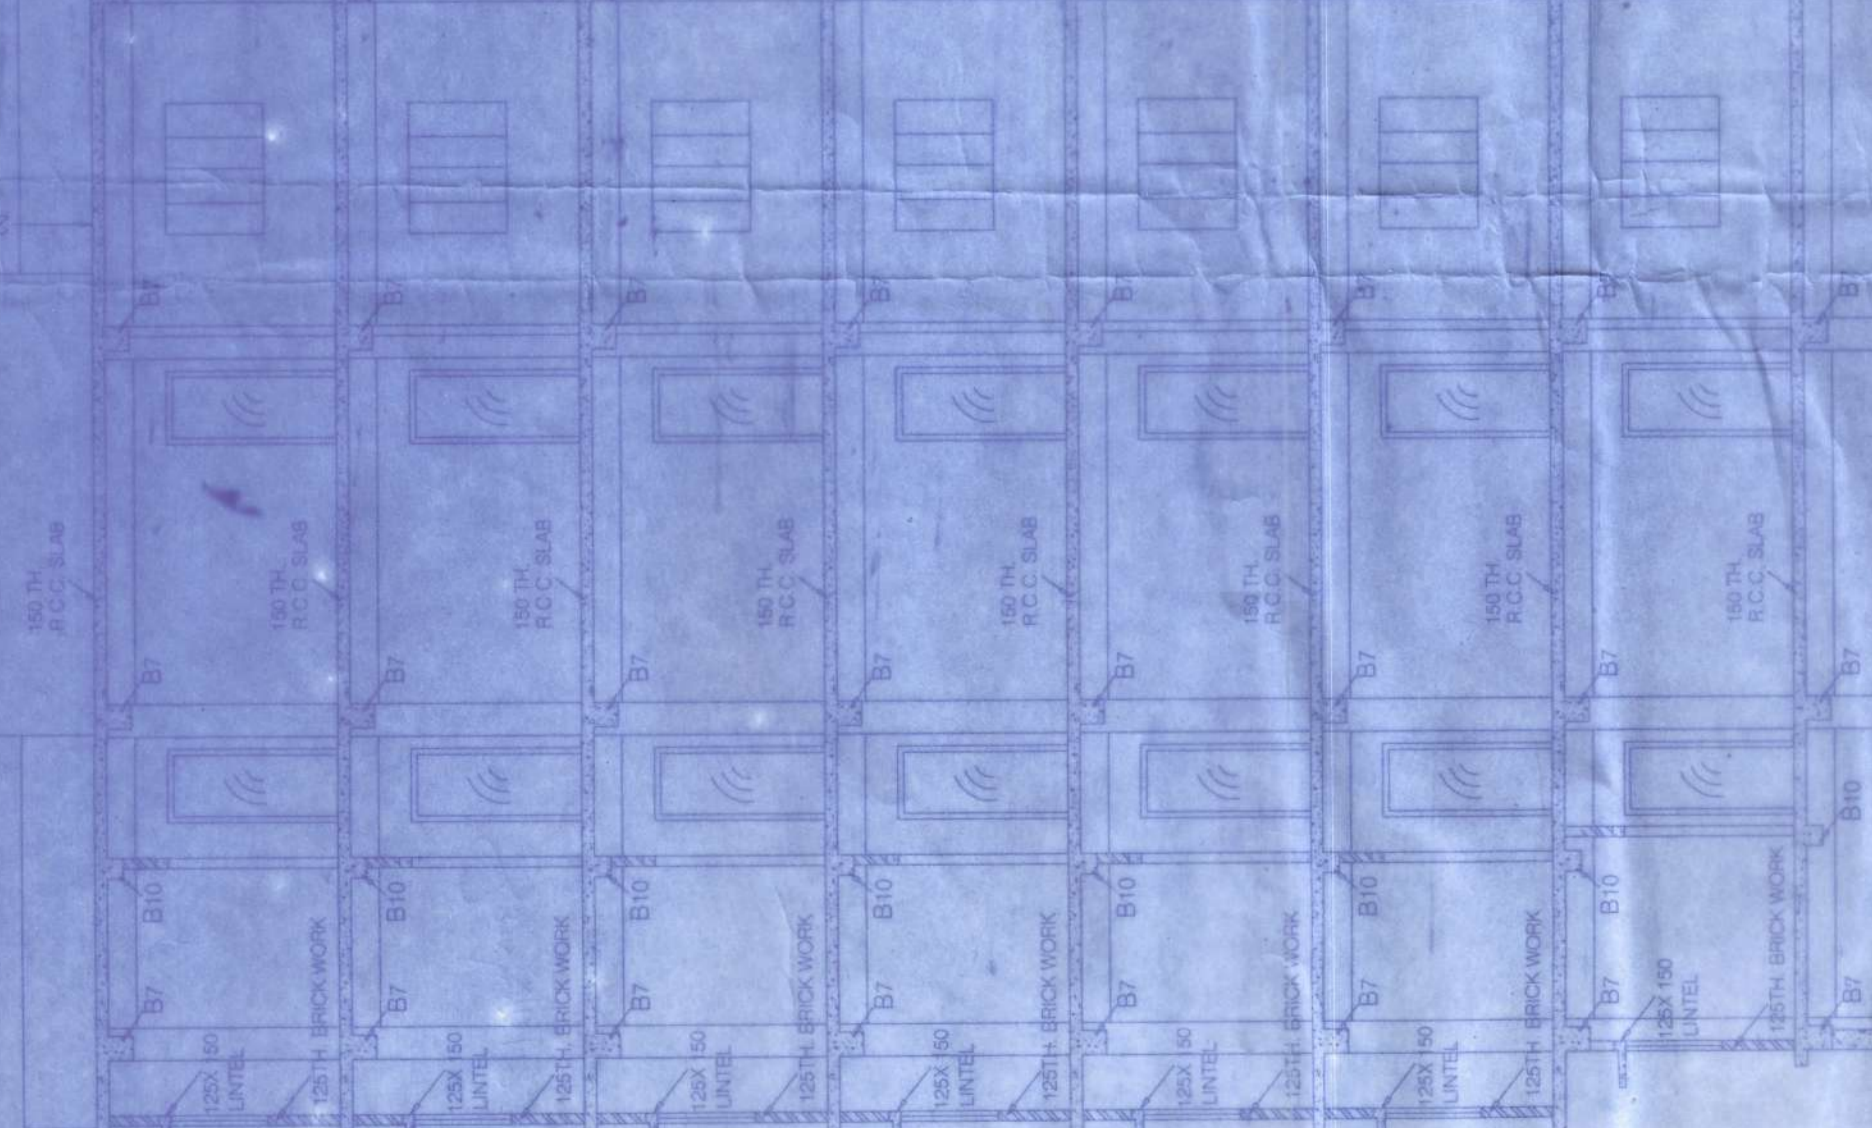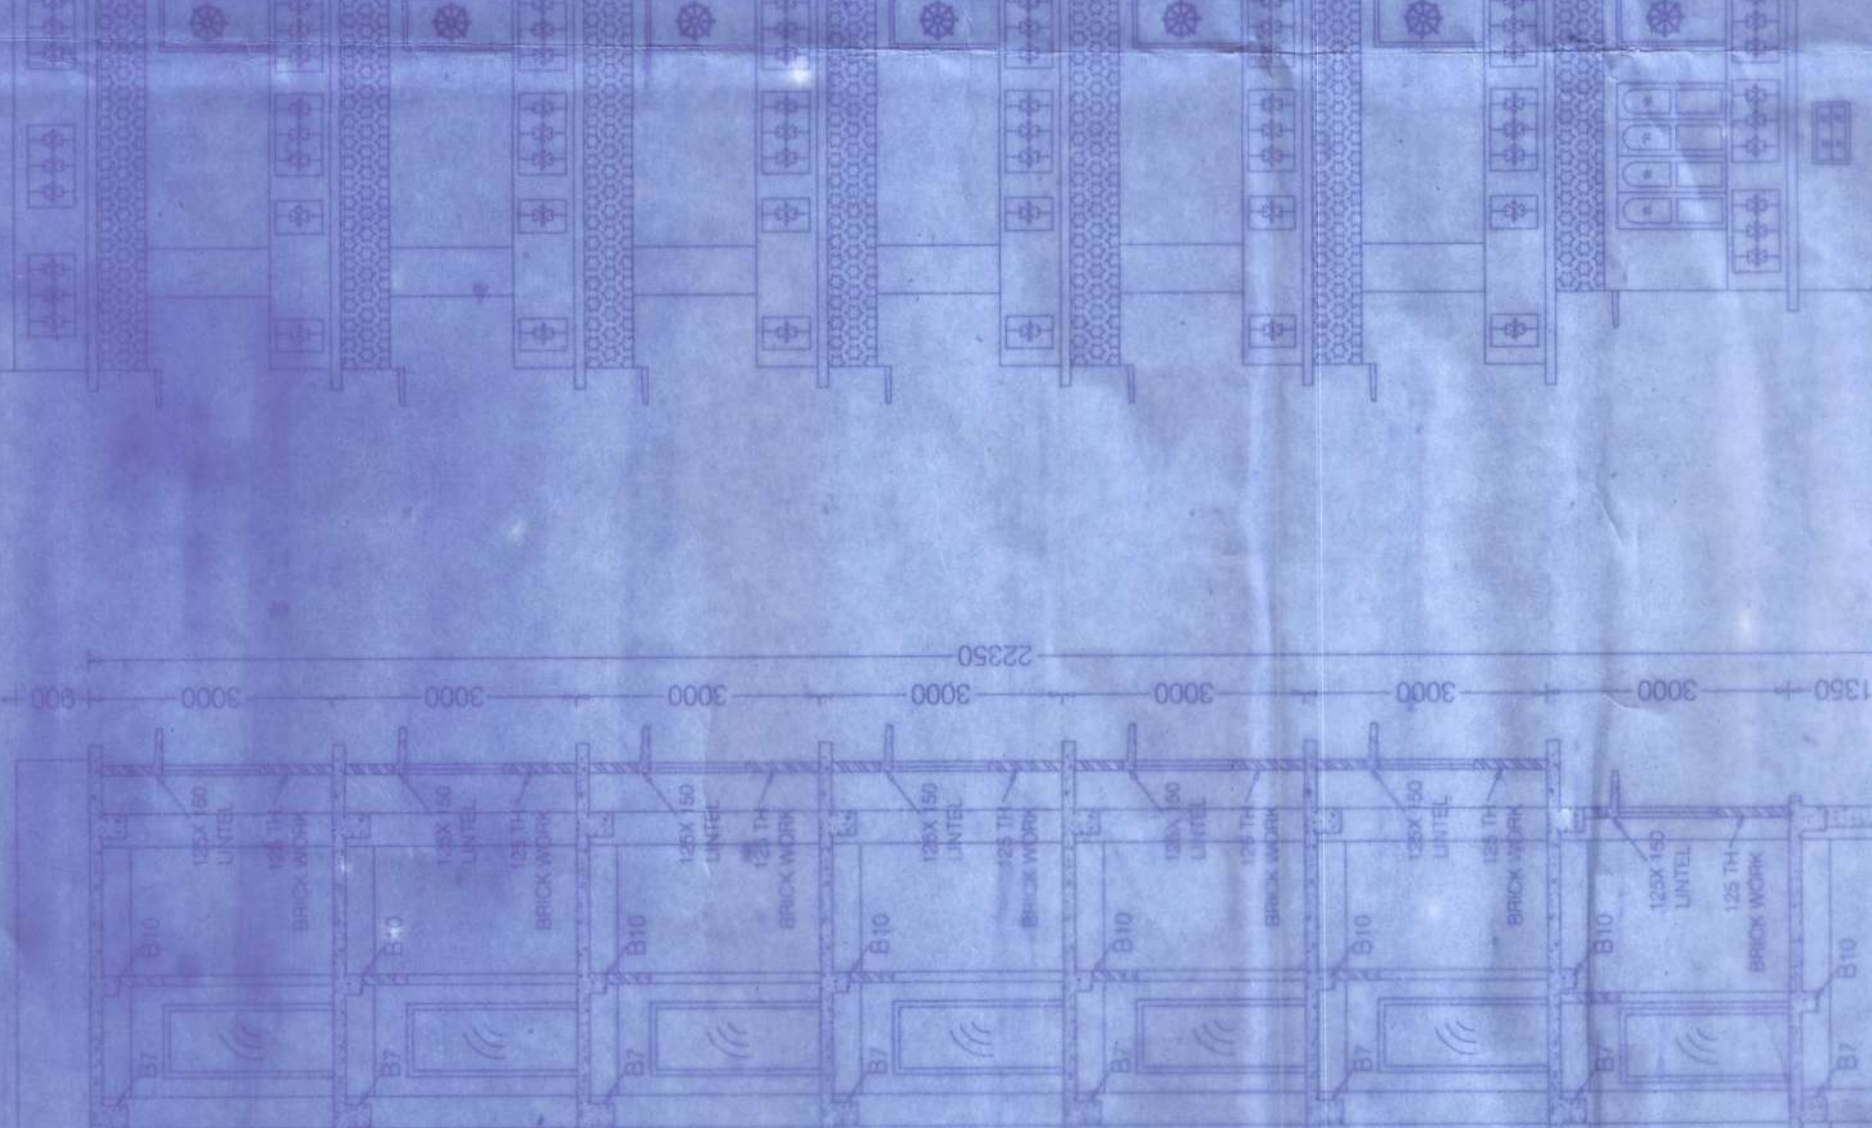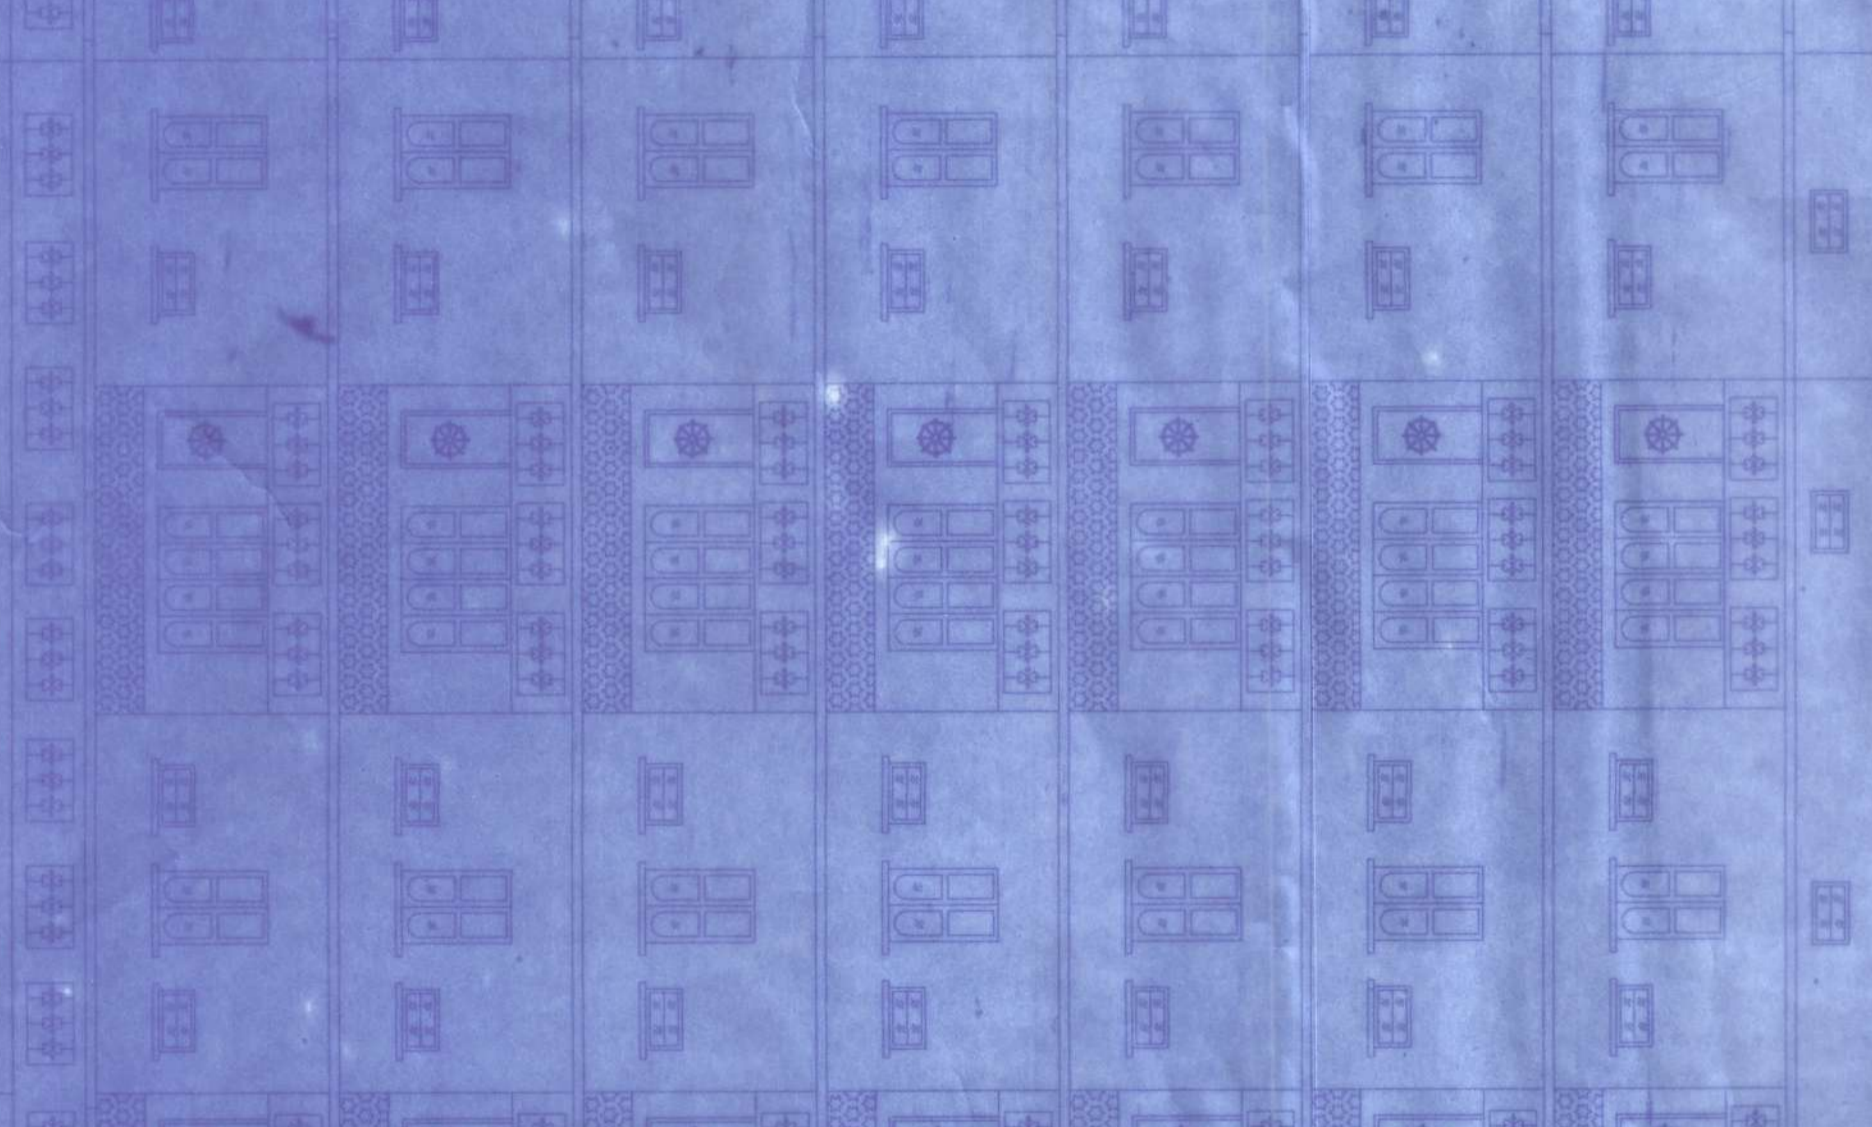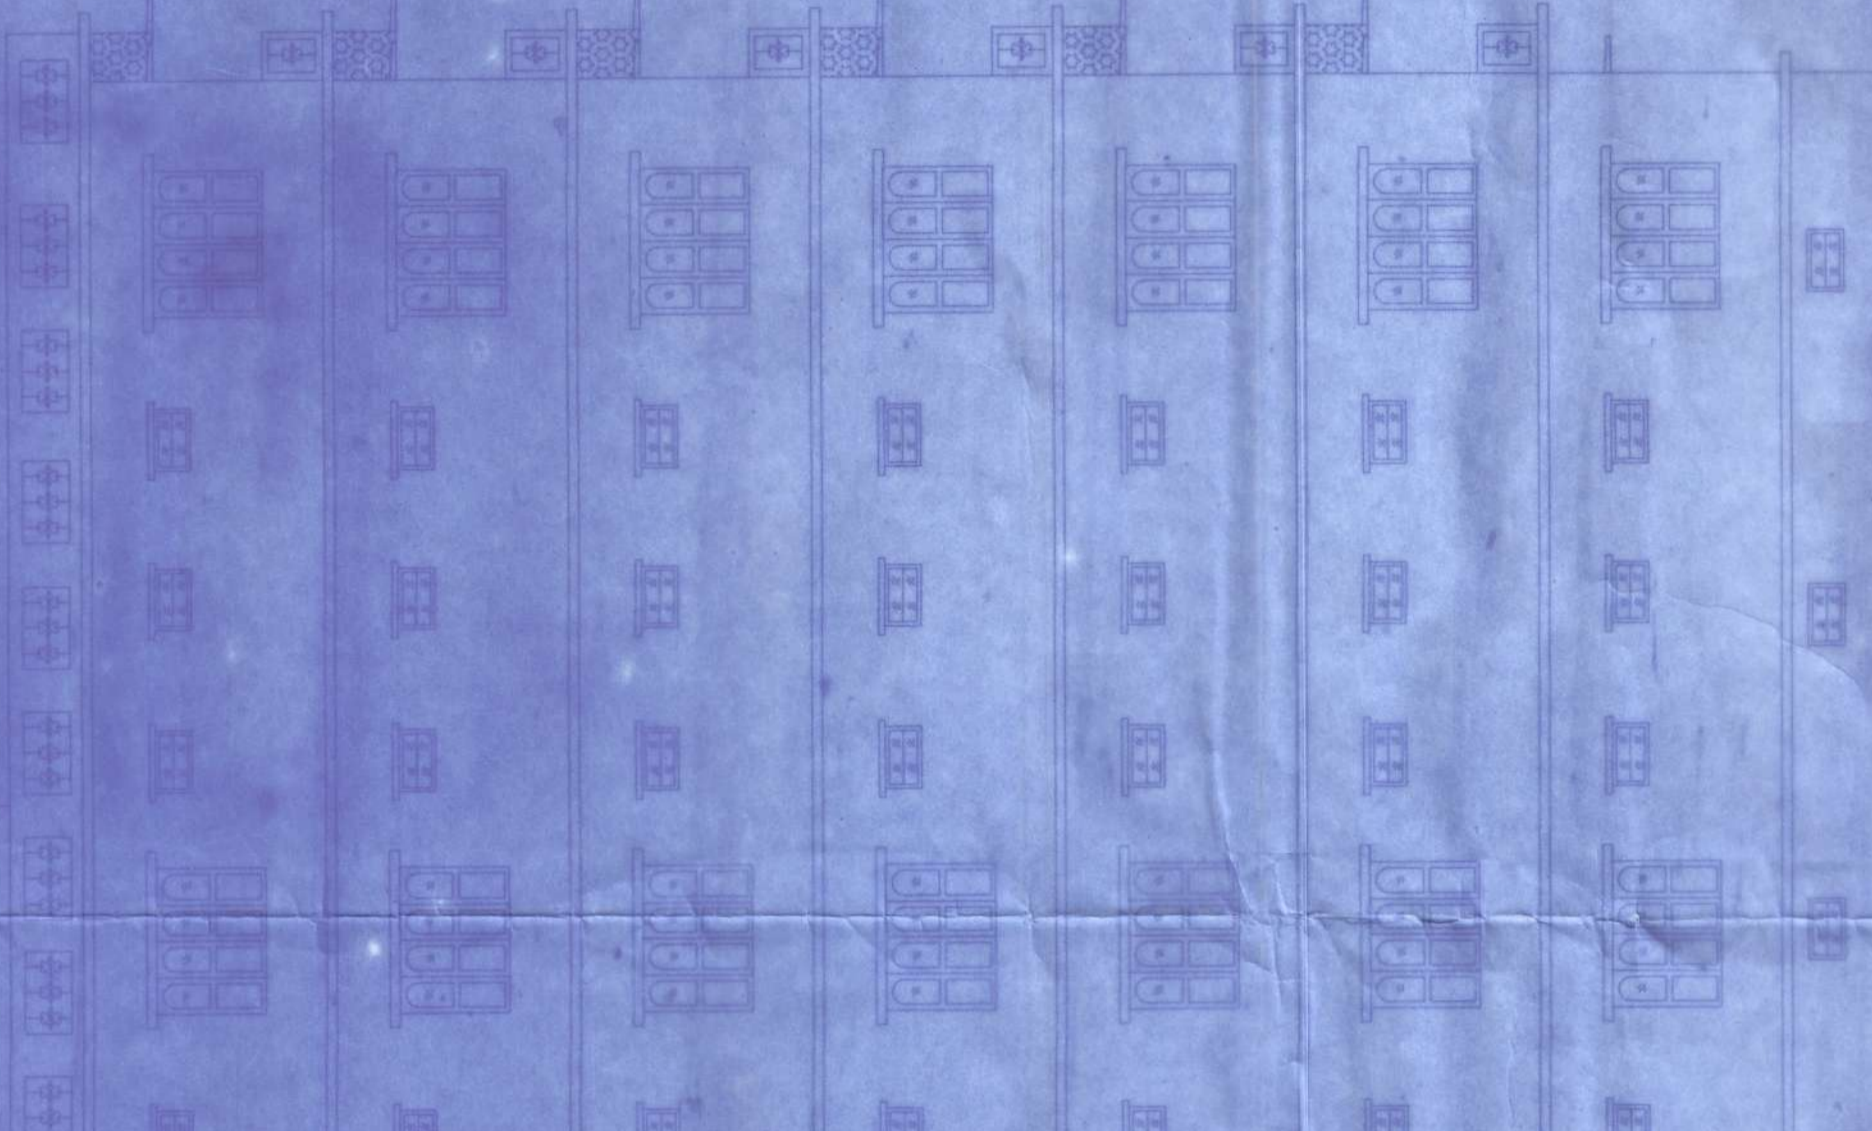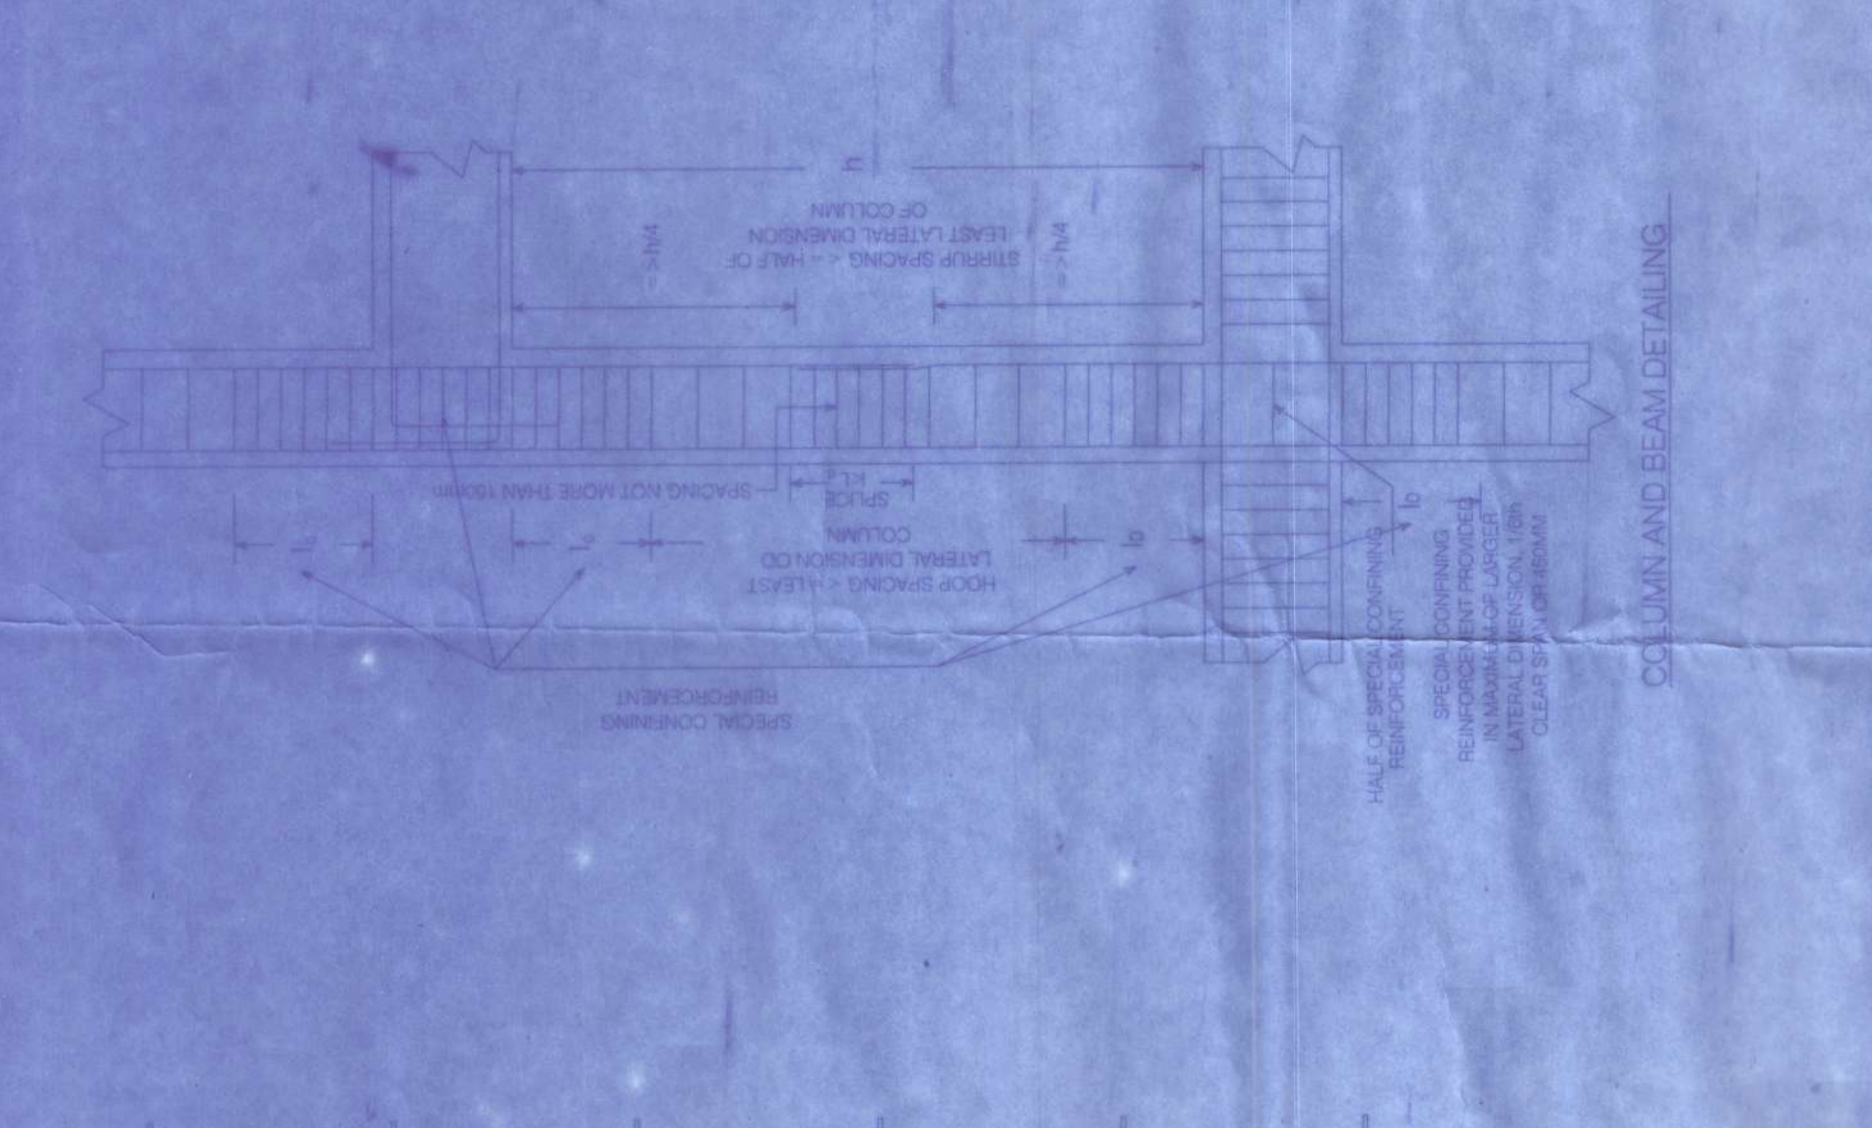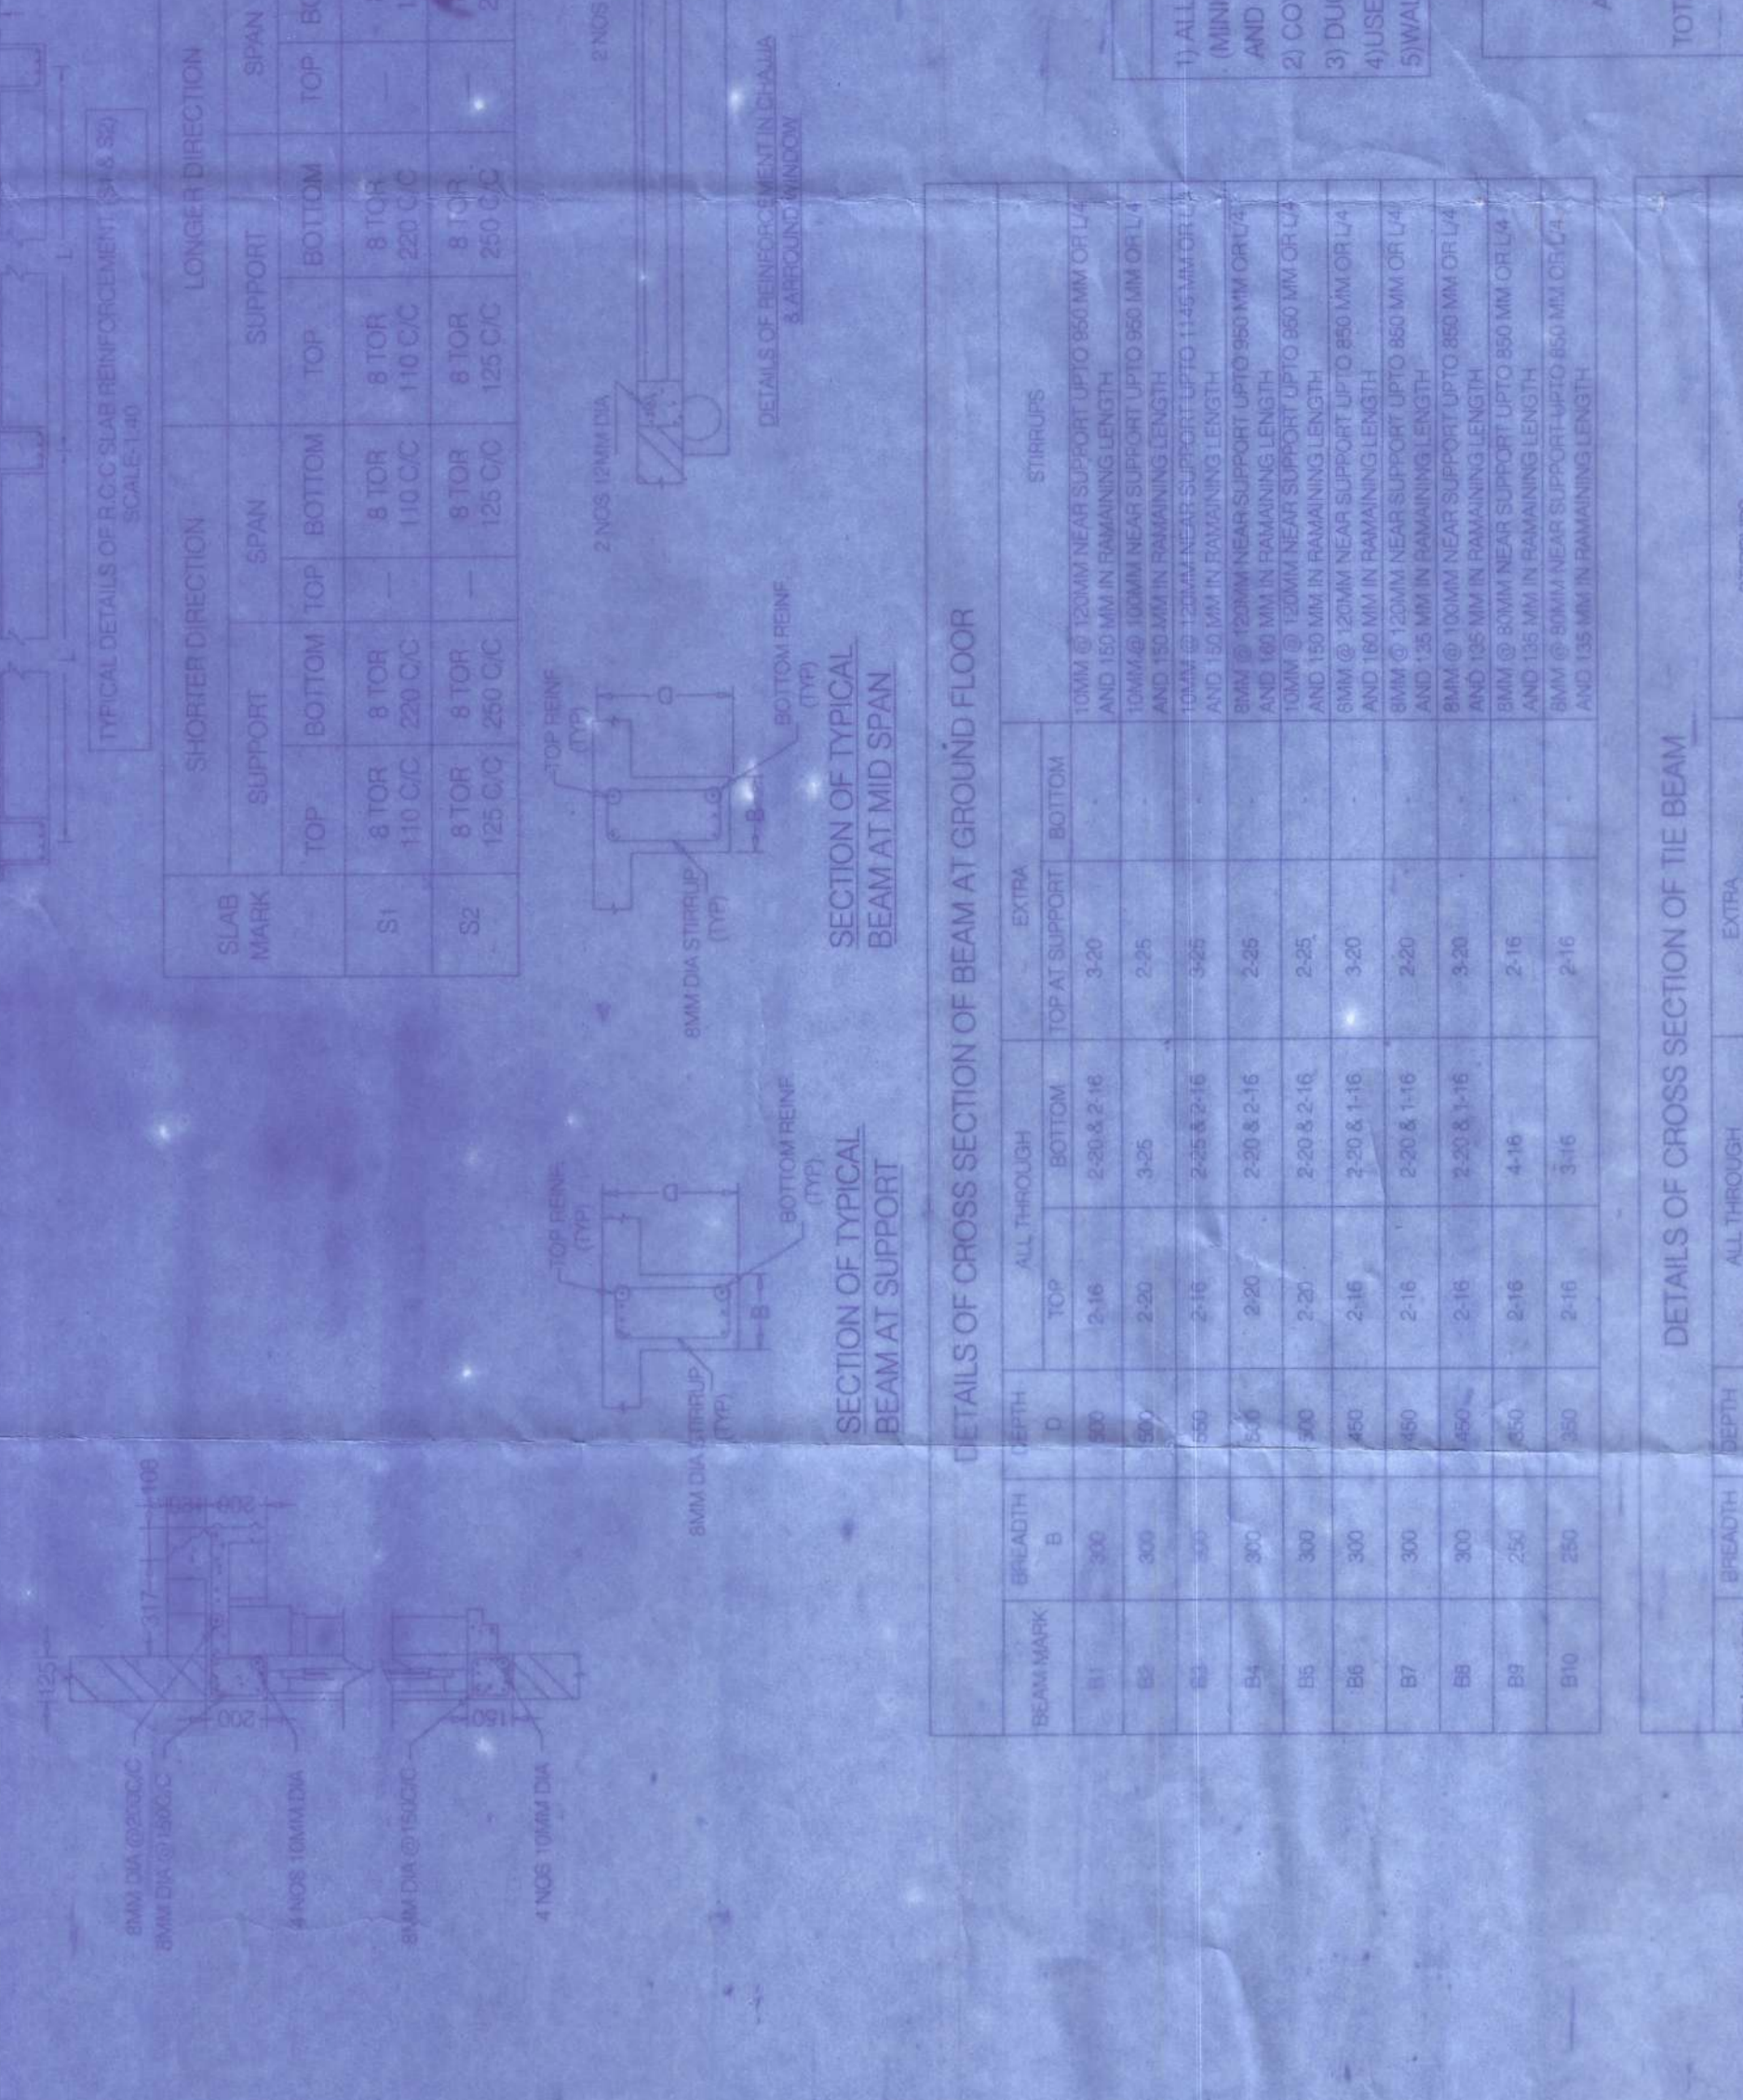

FRONT ELEVATION SCALE: 1/100

LEFT SIDE ELEVATION SCALE: 1/100

RIGHT SIDE ELEVATION SCALE: 1/100

REAR ELEVATION SCALE: 1/100

GROUND FLOOR PLAN SCALE: 1/100

1ST FLOOR PLAN SCALE: 1/100

2ND FLOOR PLAN SCALE: 1/100

3RD FLOOR PLAN SCALE: 1/100

4TH FLOOR PLAN SCALE: 1/100

SECTION ON X-X SCALE: 1/100

SECTION ON Y-Y SCALE: 1/100

SECTION ON Z-Z SCALE: 1/100

SECTION ON W-W SCALE: 1/100

SECTION ON V-V SCALE: 1/100

SECTION ON U-U SCALE: 1/100

SECTION ON T-T SCALE: 1/100

SECTION ON S-S SCALE: 1/100

SECTION ON R-R SCALE: 1/100

SECTION ON Q-Q SCALE: 1/100

SECTION ON P-P SCALE: 1/100

SECTION ON O-O SCALE: 1/100

SECTION ON N-N SCALE: 1/100

SECTION ON M-M SCALE: 1/100

SECTION ON L-L SCALE: 1/100

SECTION ON K-K SCALE: 1/100

SECTION ON J-J SCALE: 1/100

SECTION ON I-I SCALE: 1/100

SECTION ON H-H SCALE: 1/100

SECTION ON 100-100 SCALE: 1/100

The validity of the plan is extended up to 28/12/2023.

Ssaha.

Sub-Assistant Engineer
Cooch Behar Municipality
Cooch Behar

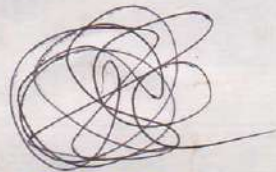

Chairman
Cooch Behar Municipality
Cooch Behar

3/3/23

Saha
28/12/19.
Sub-Assistant Engineer
Gosah Behar Municipality
Gosah Behar

Sanctioned Building
PLAN ... 266/2019-2020
DATE ... 28/12/2019 ..


Chairman
Gosah Behar Municipality

The Sanctioned plan No. Dt.
In respect of Holding No. In Municipal Ward No. is/are ...
the name of.