

FOR OFFICE USE

RECORD DRAWING DATE 18-09-21

FUNCTIONED  
On 18-09-21  
By *(Signature)*  
PWA No. *(Signature)*  
VALLABH *(Signature)*



PROJECT-

PROPOSED PLAN OF G+1 STORED RESIDENTIAL BUILDING & G+1 STORED SERVICE BUILDING AT CORRESPONDING TO MOTA RAJAPURA, TL NO. 45, THE S.U. NO. 132 & 139(TOUL) NO.: 146, R.S. KH. NO. 542, 318, 899, R.S. DAG NO. 216/7718, WARD NO.- 10, HOLDING NO.- 378 (JESSORE ROAD SOUTH), ID NO: 429991 P.S. MADHYAMGRAM, DIST. NORTH 24 PGS. UNDER MADHYAMGRAM MUNICIPALITY, FOJ KATA- 200129

NAME OF OWNERS-  
PCS FORMS PRIVATE LIMITED

DOORS AND WINDOWS SCHEDULE

S.NO.	DESCRIPTION	SIZE	SPECIFICATION
1	DOOR	2100 X 800	AS PER ARCHITECT'S DRAWING
2	DOOR	1200 X 800	AS PER ARCHITECT'S DRAWING
3	DOOR	1200 X 800	AS PER ARCHITECT'S DRAWING
CHARITATE OF BUILDING PLANS-

THE ARCHITECT HAS CHECKED THE DRAWINGS FOR CONFORMITY WITH THE PROVISIONS OF THE BUILDING REGULATIONS, 1973 AND HAS FOUND THEM TO BE IN CONFORMANCE WITH THE SAID REGULATIONS. THE ARCHITECT'S SIGNATURE AND SEAL ARE AFFIXED HEREON AS A CONDITION FOR THE ISSUANCE OF THE APPROVED DRAWINGS. THE ARCHITECT'S LIABILITY IS LIMITED TO THE DESIGN AND DRAWING ONLY AND HE IS NOT RESPONSIBLE FOR ANY OTHER MATTERS. THE ARCHITECT'S FEE IS AS MENTIONED IN THE ATTACHED SCHEDULE OF FEES.

CERTIFICATE OF LICENSING SUPERVISOR OR ARCHITECT (NAME, ADDRESS & EXPIRY DATE OF REGISTRATION NO.)

*(Signature)*  
ALPAN DAS GUPTA  
LICENSING SUPERVISOR  
REGISTRATION NO. *(Signature)*  
632212/10/09

CERTIFICATE OF STRUCTURAL STABILITY-

I HAVE CAREFULLY CHECKED THE BUILDING PLANS AND FOUND THEM TO BE IN CONFORMANCE WITH THE PROVISIONS OF THE BUILDING REGULATIONS, 1973 AND THE STRUCTURAL DESIGN CODES. THE STRUCTURAL DESIGN IS SATISFACTORY AND THE BUILDING IS FOUND TO BE SAFE AND SOUND. THE STRUCTURAL ENGINEER'S SIGNATURE AND SEAL ARE AFFIXED HEREON AS A CONDITION FOR THE ISSUANCE OF THE APPROVED DRAWINGS. THE STRUCTURAL ENGINEER'S LIABILITY IS LIMITED TO THE STRUCTURAL DESIGN ONLY AND HE IS NOT RESPONSIBLE FOR ANY OTHER MATTERS. THE STRUCTURAL ENGINEER'S FEE IS AS MENTIONED IN THE ATTACHED SCHEDULE OF FEES.

CERTIFICATE OF MECHANICAL ENGINEER (NAME, ADDRESS & EXPIRY DATE OF REGISTRATION NO.)



*(Signature)*  
RANJAN SAHA  
MECHANICAL ENGINEER  
REGISTRATION NO. *(Signature)*  
632212/10/09

CERTIFICATE OF OWNER-



*(Signature)*  
For Rajatshree Marketing Pvt. Ltd.  
Director

APPROVALS AND REGULATIONS


*(Signatures of various authorities)*  
For Rajatshree Marketing Pvt. Ltd. Director  
For Rajatshree Marketing Pvt. Ltd. Director  
For Rajatshree Marketing Pvt. Ltd. Director

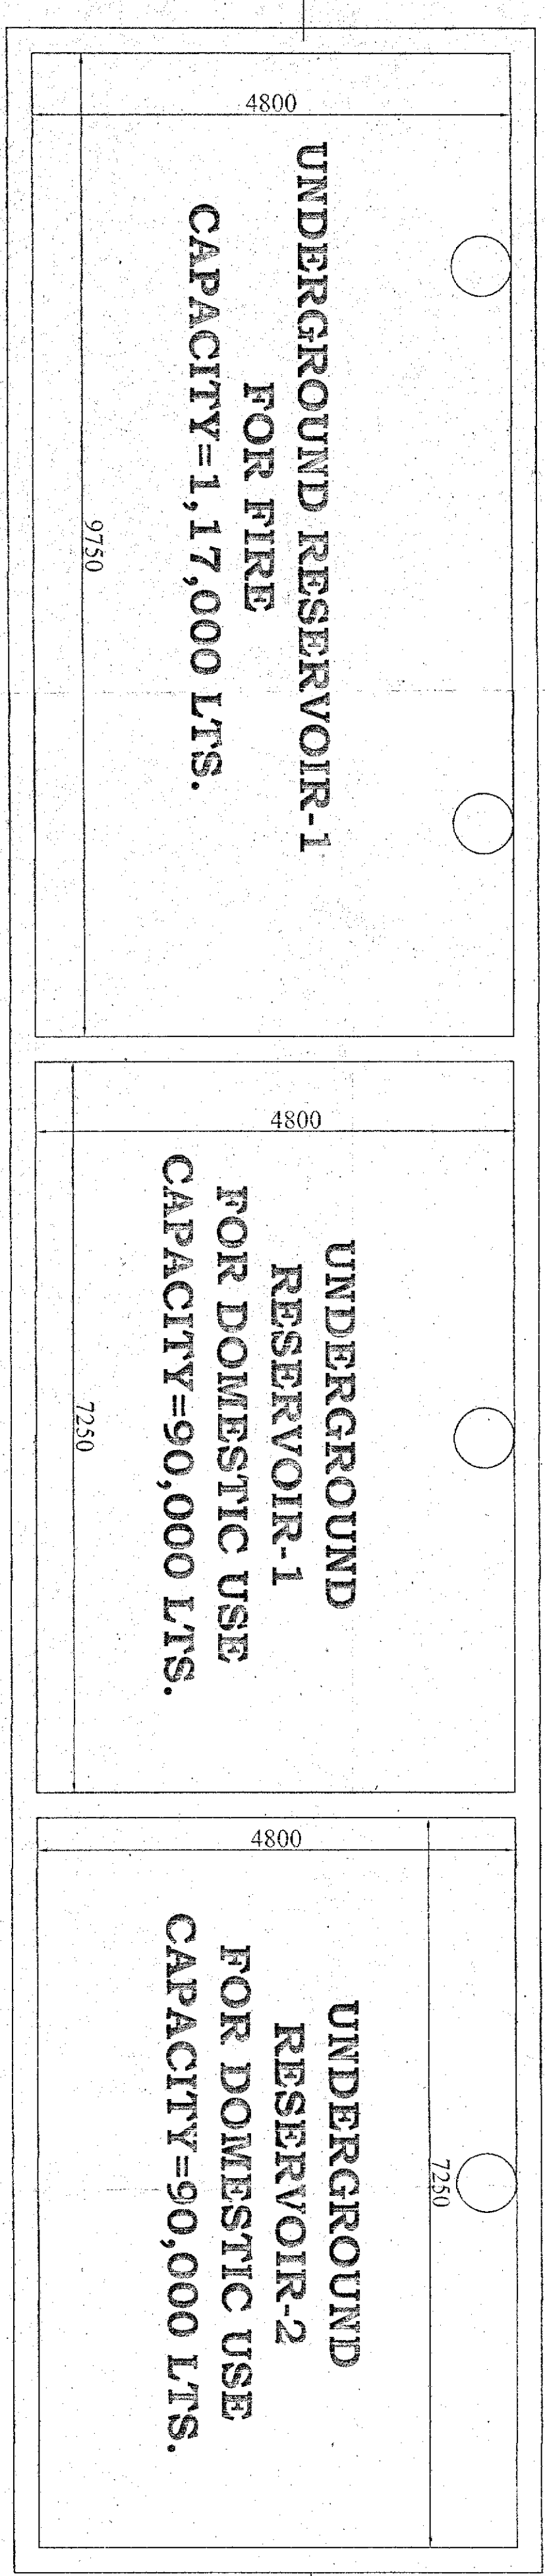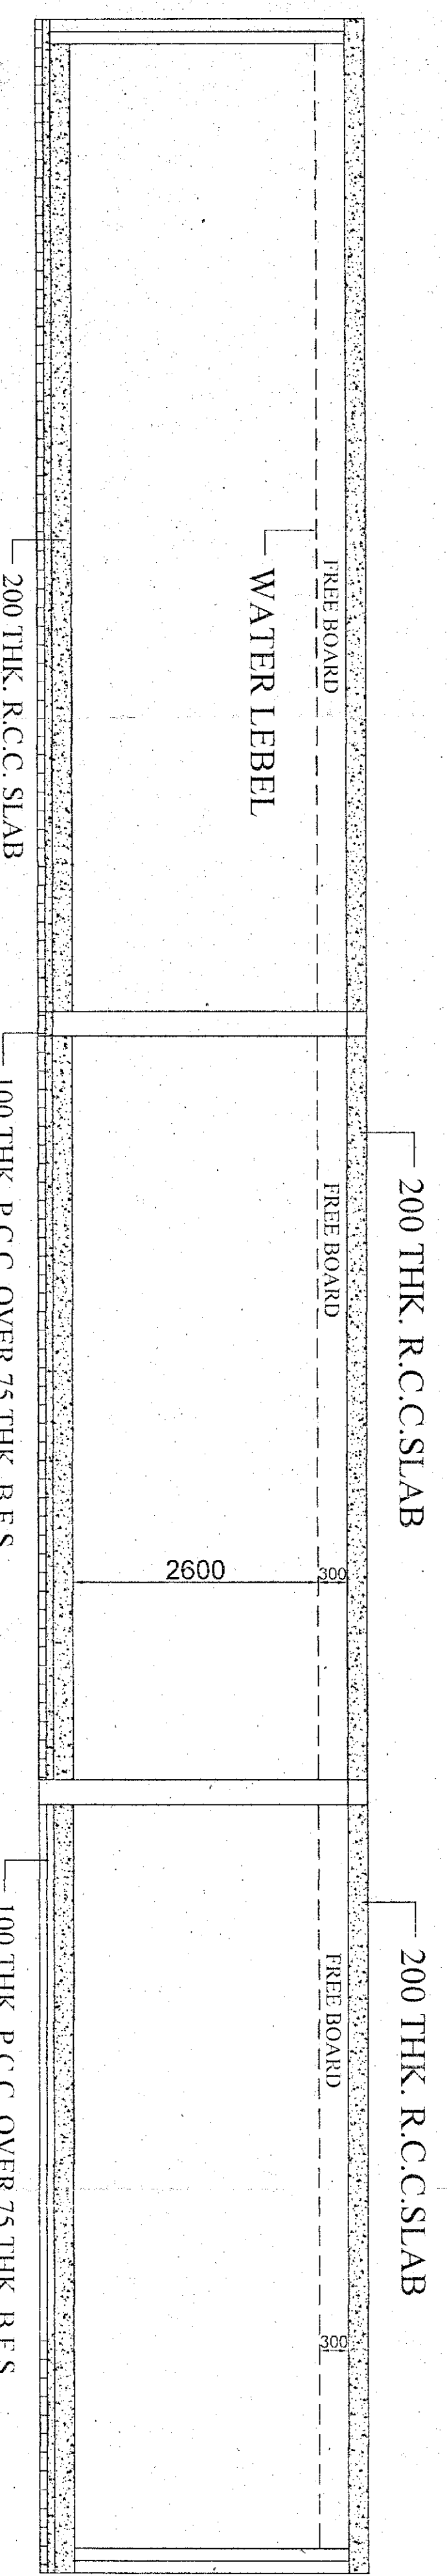

PLAN OF SEPTIC TANK-1 & 2 FOR BLOCK-A & B SCALE: 1:50

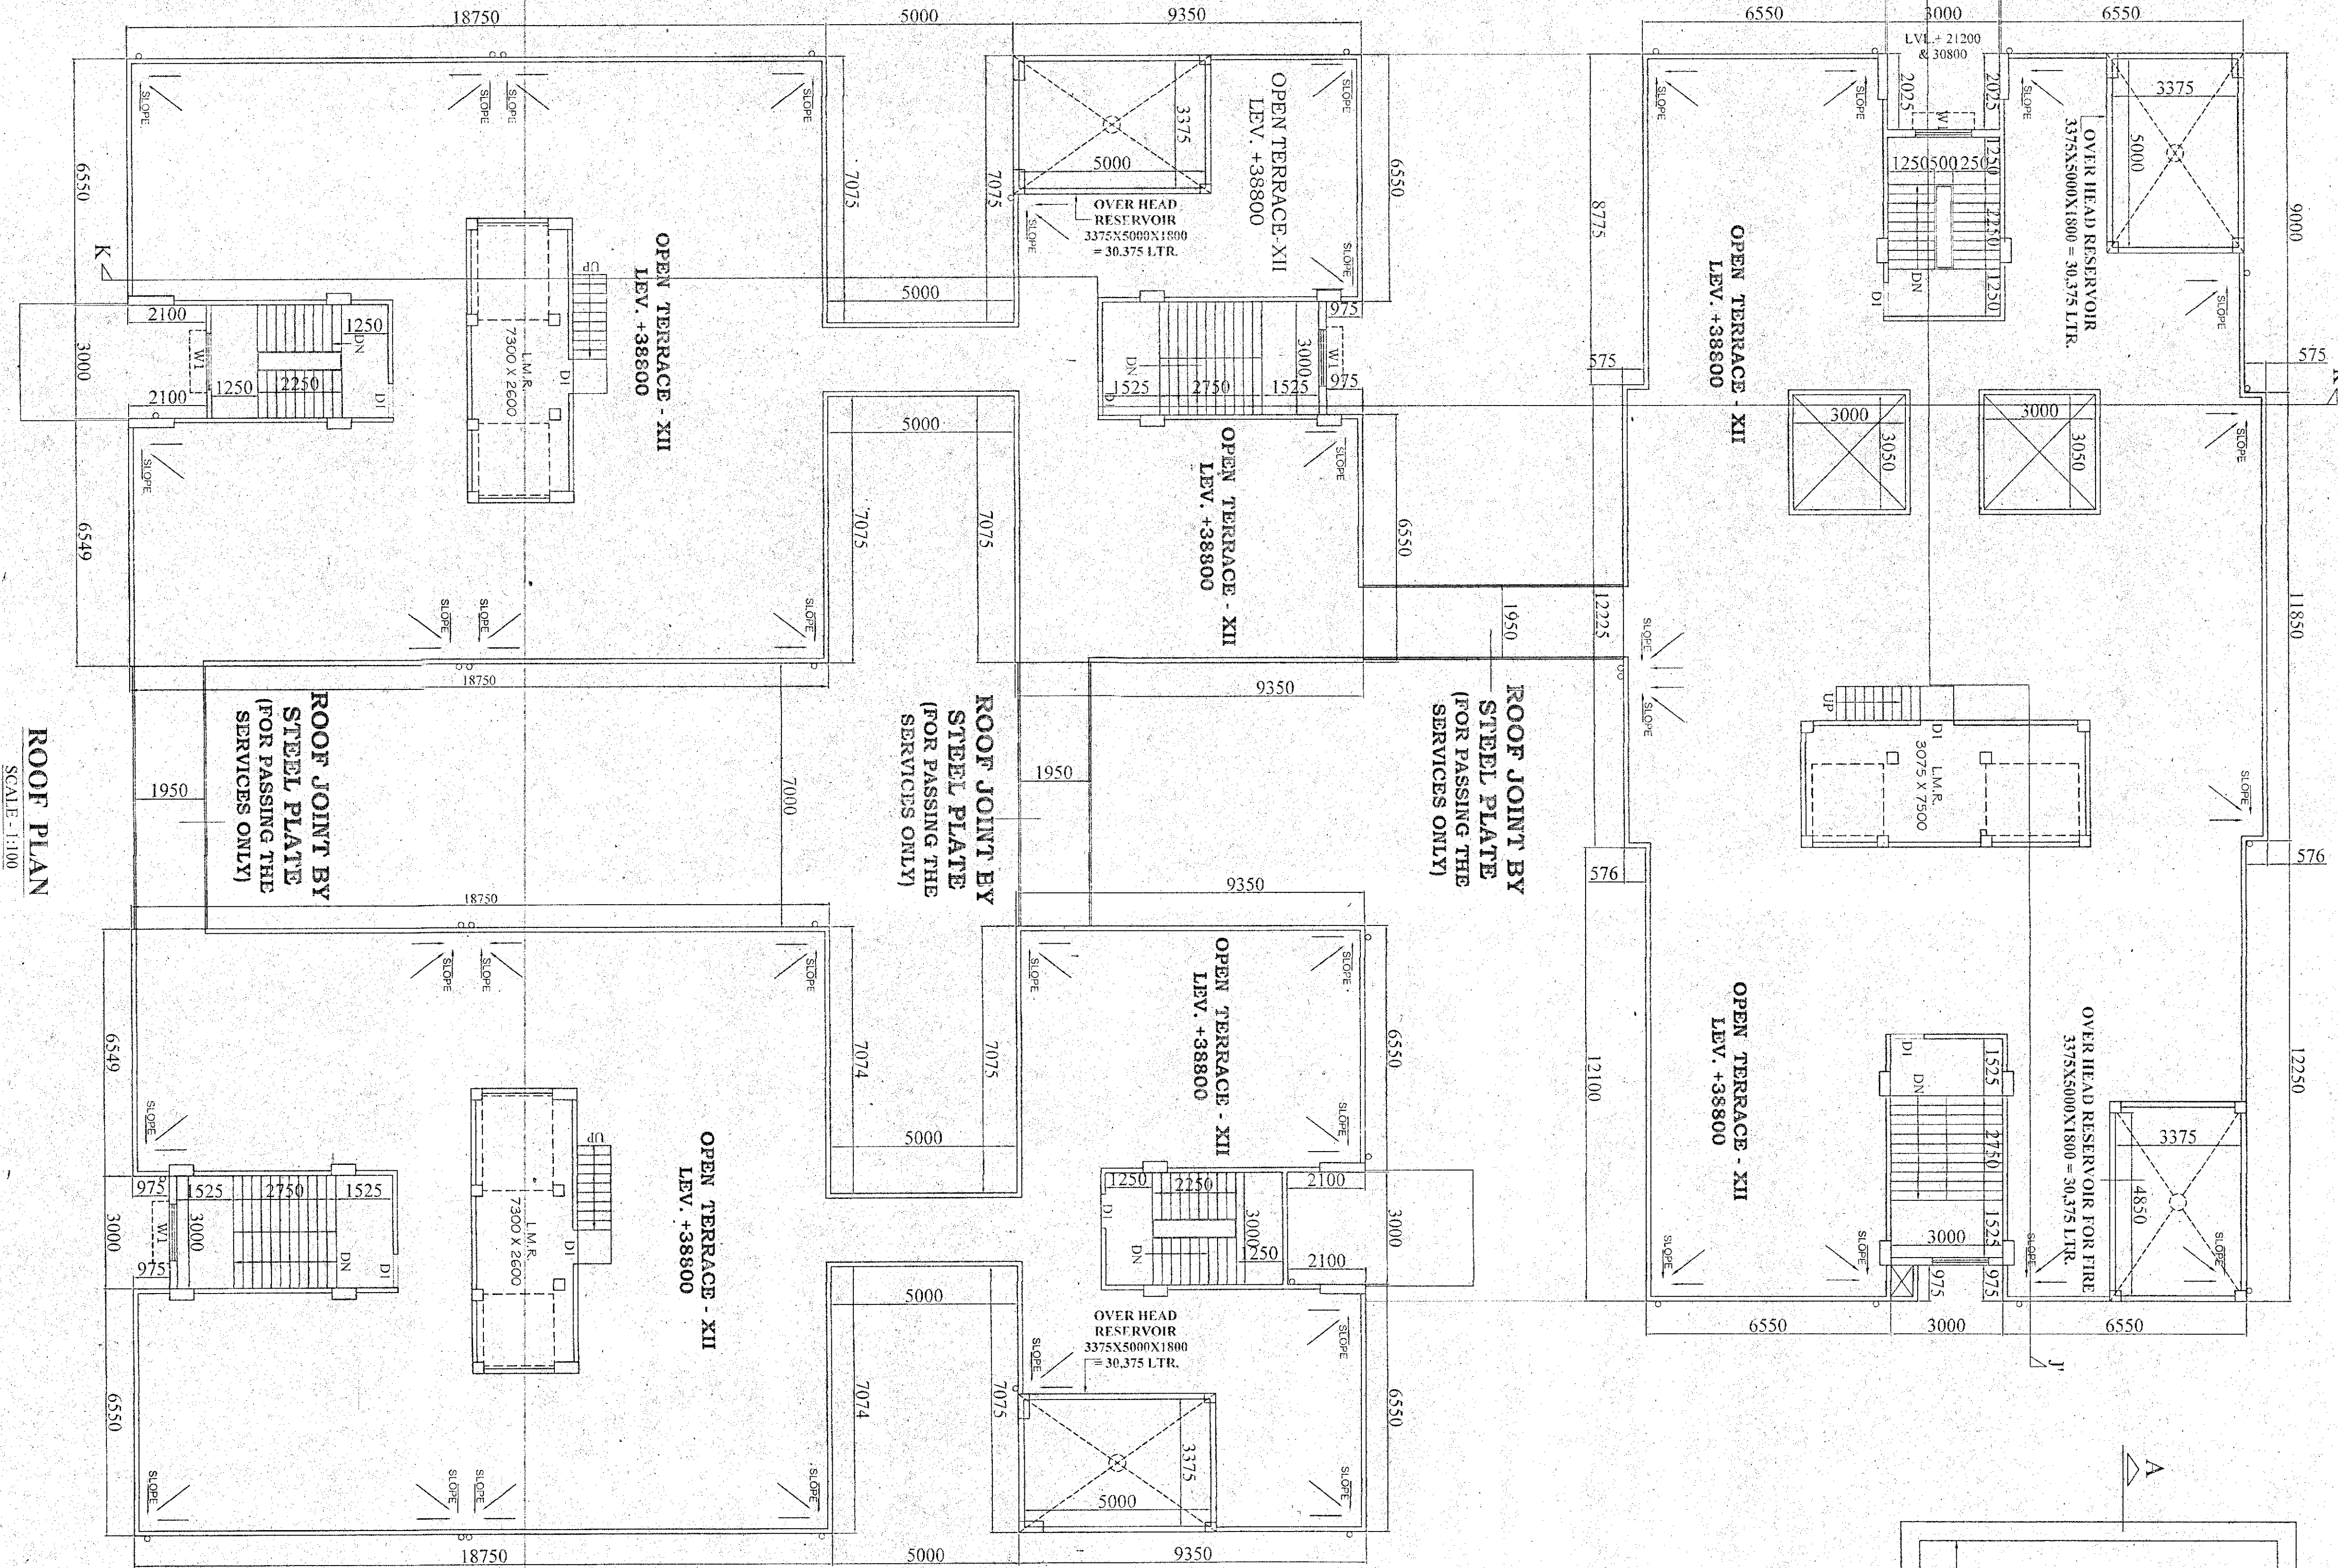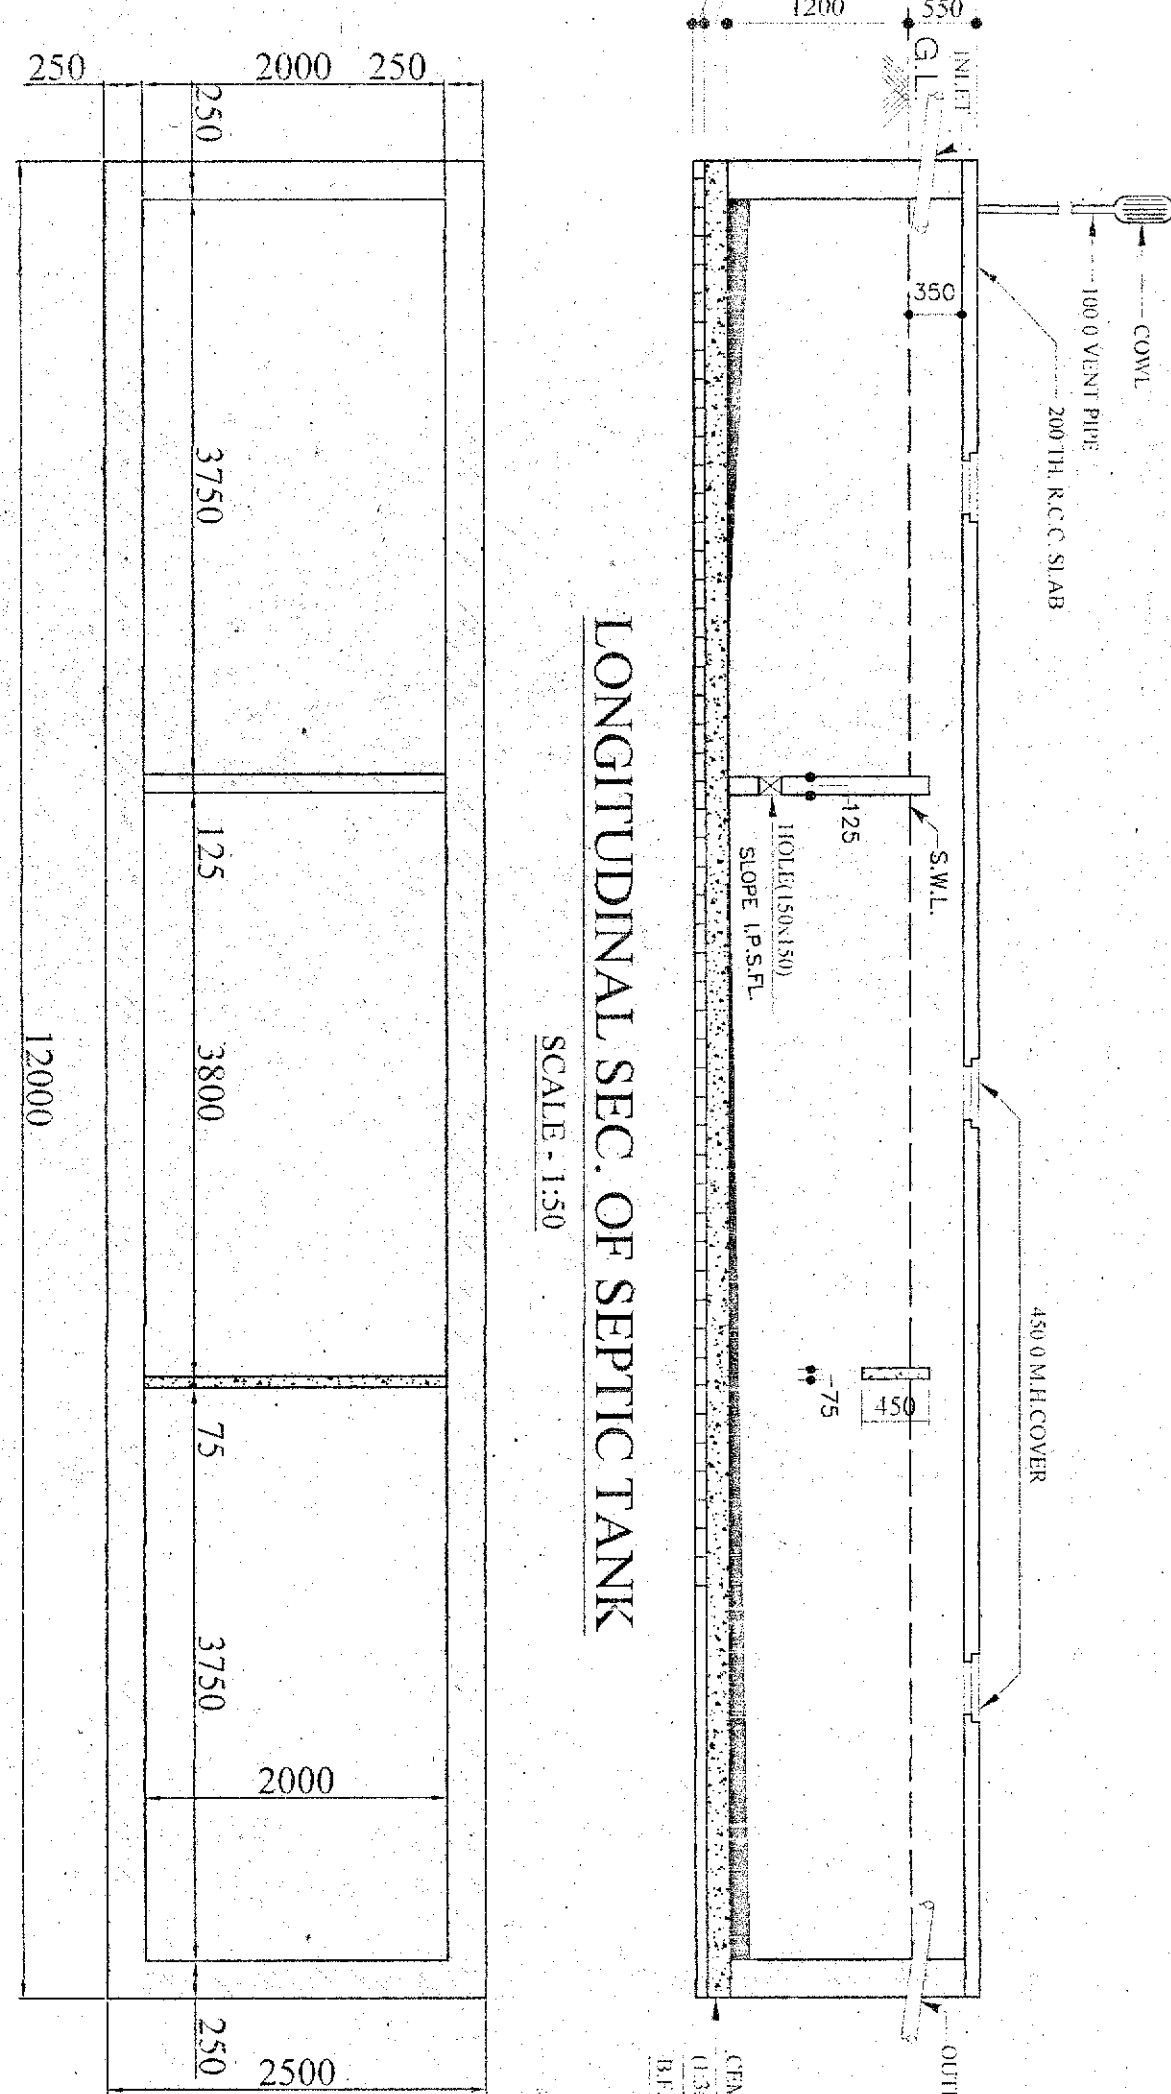

ROOF PLAN SCALE: 1:100

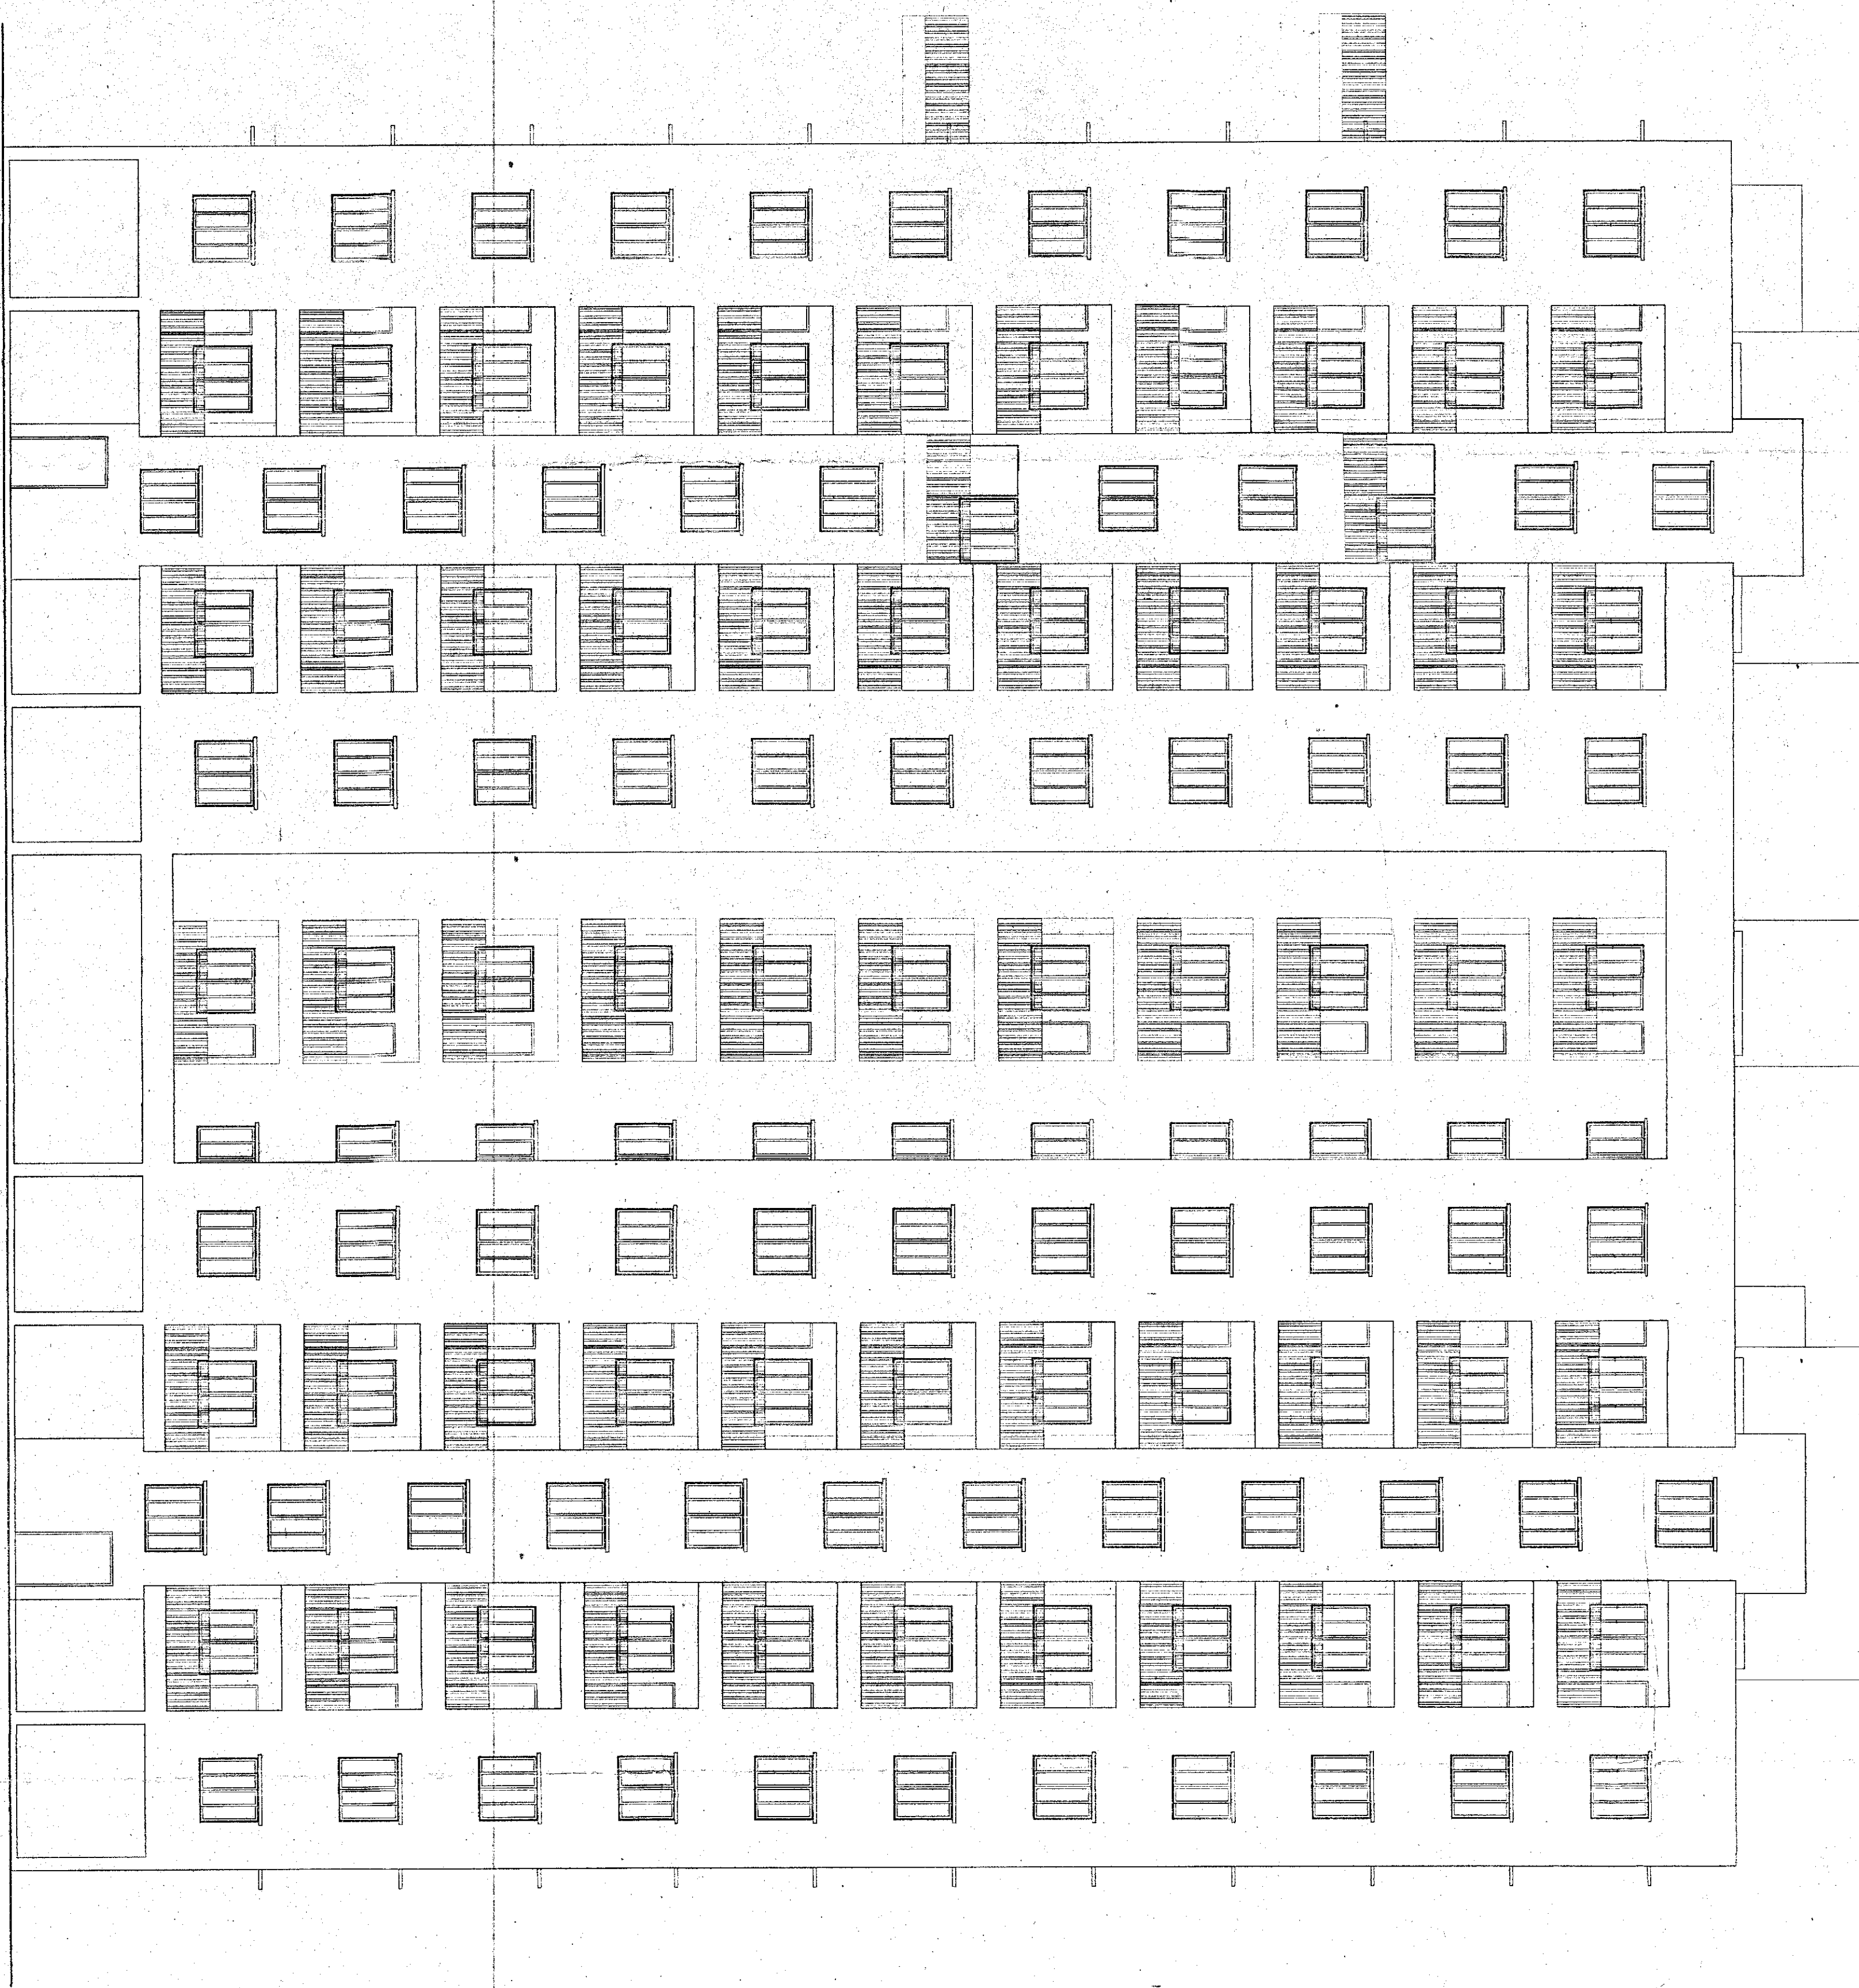

FRONT ELEVATION SCALE: 1:100