


PRODUCED BY AN AUTODESK EDUCATIONAL PRODUCT

PROJECT
 REVISED PLAN FOR EXISTING & PROPOSED PARTLY
 BASEMENT + 11 & BASEMENT + 12 STORIED
 RESIDENTIAL CUM COMMERCIAL BUILDING AT
 BESIDE NH-31, NEAR CIRCUIT HOUSE AND
 CHAMFASARI MORE, PRADHAN NAGAR, SILIGURJI, W.S.

NAME OF THE OWNERS
 1. SRI ASHOK KUMAR AGARWAL, S/O SRI DEWAKI
 NANDAN RESI. OF K.C.DEY ROAD, S.I.G.D. DARLELING
 2. SRI ANANDA KUMAR AGARWAL, S/O SRI DEWAKI
 NANDAN AGARWAL RESI. OF K.C.DEY ROAD, S.I.G.D. DARLELING
 S.I.G.D. DARLELING (1) LTD. REG. OFF. SETH SRIJAL MARKET
 REPRESENTS BY MR. NARESH KUMAR AGARWAL S/O
 LATE RAM NIVAS AGARWAL, PRADHAN NAGAR, SILIGURJI.

TITLE
ROOF PLAN

DRG. NO.	INV1192/CORP./9 OF 12	DRAWN BY	A.A.
SCALE	1:100	CHKD BY	A.B.
DATE		APVD BY	A.B.
JOB NO.	INV1192	DESIGNED BY	INNATE
ISSUE STATUS		CORPORATION	

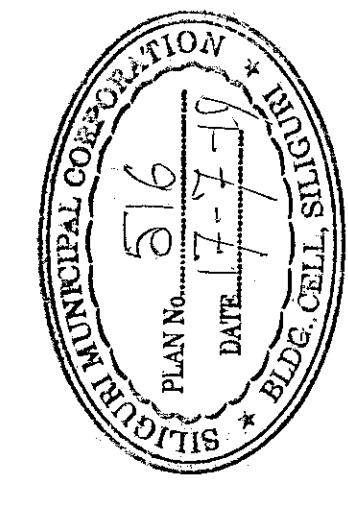

DECLARATION BY STRUC. ENGINEER
 I DO HEREBY CERTIFY THAT THE FOUNDATION AND THE
 SUPERSTRUCTURE OF THE BUILDING PROPOSED FOR CONSTRUCTION
 IS IN ACCORDANCE WITH THE PROVISIONS OF THE BUILDING CODE,
 UNDER JURISDICTION OF THE SILIGURI MUNICIPAL CORPORATION,
 HAVE BEEN PERSONALLY INSPECTED BY ME AND WILL MAKE SUCH
 FOUNDATION AND SUPERSTRUCTURE IS SAFE IN ALL RESPECT
 INCLUDING THE CONSIDERATION OF THE BEARING CAPACITY AND
 SETTLEMENT OF SOIL AND OTHER CONDITIONS. IF ANY CONFORMING
 TO ALL STIPULATION OF ALL RELEVANT IS CODE OF PRACTICE &
 NATIONAL BUILDING CODE OF INDIA.


SIGN OF STRUC. ENGINEER
 I DO HEREBY DECLARE THAT FOR THE BUILDING
 PROPOSED CONSTRUCTION SHALL BE SUPERVISED
 BY THE L.B.A. / L.B.S. SIGNING THE BUILDING
 PLAN APPLICATION OR IN HIS ABSENCE BY
 ANY OTHER L.B.A./L.B.S. OF THE APPROPRIATE
 CATEGORY AND AS APPROVED BY THE AUTHORITY.

DECLARATION OF OWNER
 I DO HEREBY CERTIFY THAT THE PLANS, ELEVATION AND SECTIONS AND OTHER
 STRUCTURAL DETAIL OF THE PROPOSED BUILDING ON PLOT NO. - 562 (P),
 561 (P), AT PRADHAN NAGAR, WARD NO. - 45 UNDER THE JURISDICTION OF
 SILIGURI MUNICIPAL AUTHORITY HAVE BEEN PREPARED IN CONFORMITY WITH
 ALL RELEVANT PROVISIONS UNDER THE WEST BENGAL MUNICIPAL BUILDING
 REGULATIONS, 1956 AND THE WEST BENGAL MUNICIPAL BUILDING
 CERTIFICATE FROM THE RESPECTIVE AUTHORITY. I HEREBY CERTIFY THAT
 EMERGENCY SERVICES DEPARTMENT, AIRPORT AUTHORITY, POLLUTION
 CONTROL BOARD, TELECOMMUNICATION DEPARTMENT, ETC. AS APPLICABLE IN
 THIS REGARD ARE ALSO ENCLOSED WITH THE APPLICATION FOR SEEKING OF
 THE PLAN TO CONSTRUCTURE-CONSTRUCTION/ADDITION TO ALTERATION ON THE
 SAID PLOT.

SIGNATURE OF OWNER
 DECLARATION OF L.B.S./L.B.A.
 I DO HEREBY CERTIFY THAT THE PLANS, ELEVATION AND SECTIONS AND OTHER
 STRUCTURAL DETAIL OF THE PROPOSED BUILDING ON PLOT NO. - 562 (P),
 561 (P), AT PRADHAN NAGAR, WARD NO. - 45 UNDER THE JURISDICTION OF
 SILIGURI MUNICIPAL AUTHORITY HAVE BEEN PREPARED IN CONFORMITY WITH
 ALL RELEVANT PROVISIONS UNDER THE WEST BENGAL MUNICIPAL BUILDING
 REGULATIONS, 1956 AND THE WEST BENGAL MUNICIPAL BUILDING
 CERTIFICATE FROM THE RESPECTIVE AUTHORITY. I HEREBY CERTIFY THAT
 EMERGENCY SERVICES DEPARTMENT, AIRPORT AUTHORITY, POLLUTION
 CONTROL BOARD, TELECOMMUNICATION DEPARTMENT, ETC. AS APPLICABLE IN
 THIS REGARD ARE ALSO ENCLOSED WITH THE APPLICATION FOR SEEKING OF
 THE PLAN TO CONSTRUCTURE-CONSTRUCTION/ADDITION TO ALTERATION ON THE
 SAID PLOT.

SIGNATURE OF ARCHITECT
 ANIRBAN BHADURI MONDAL
 CAZ2003/31384

ARCHITECT
 INNATE
 26/2, BALLYGUNGE CIRCULAR ROAD
 UDAYAN PARK, FLAT NO.-7, 3RD FLOOR, KOL-19
 TEL : (033) 4000 6426
 FAX : (033) 2289 4026

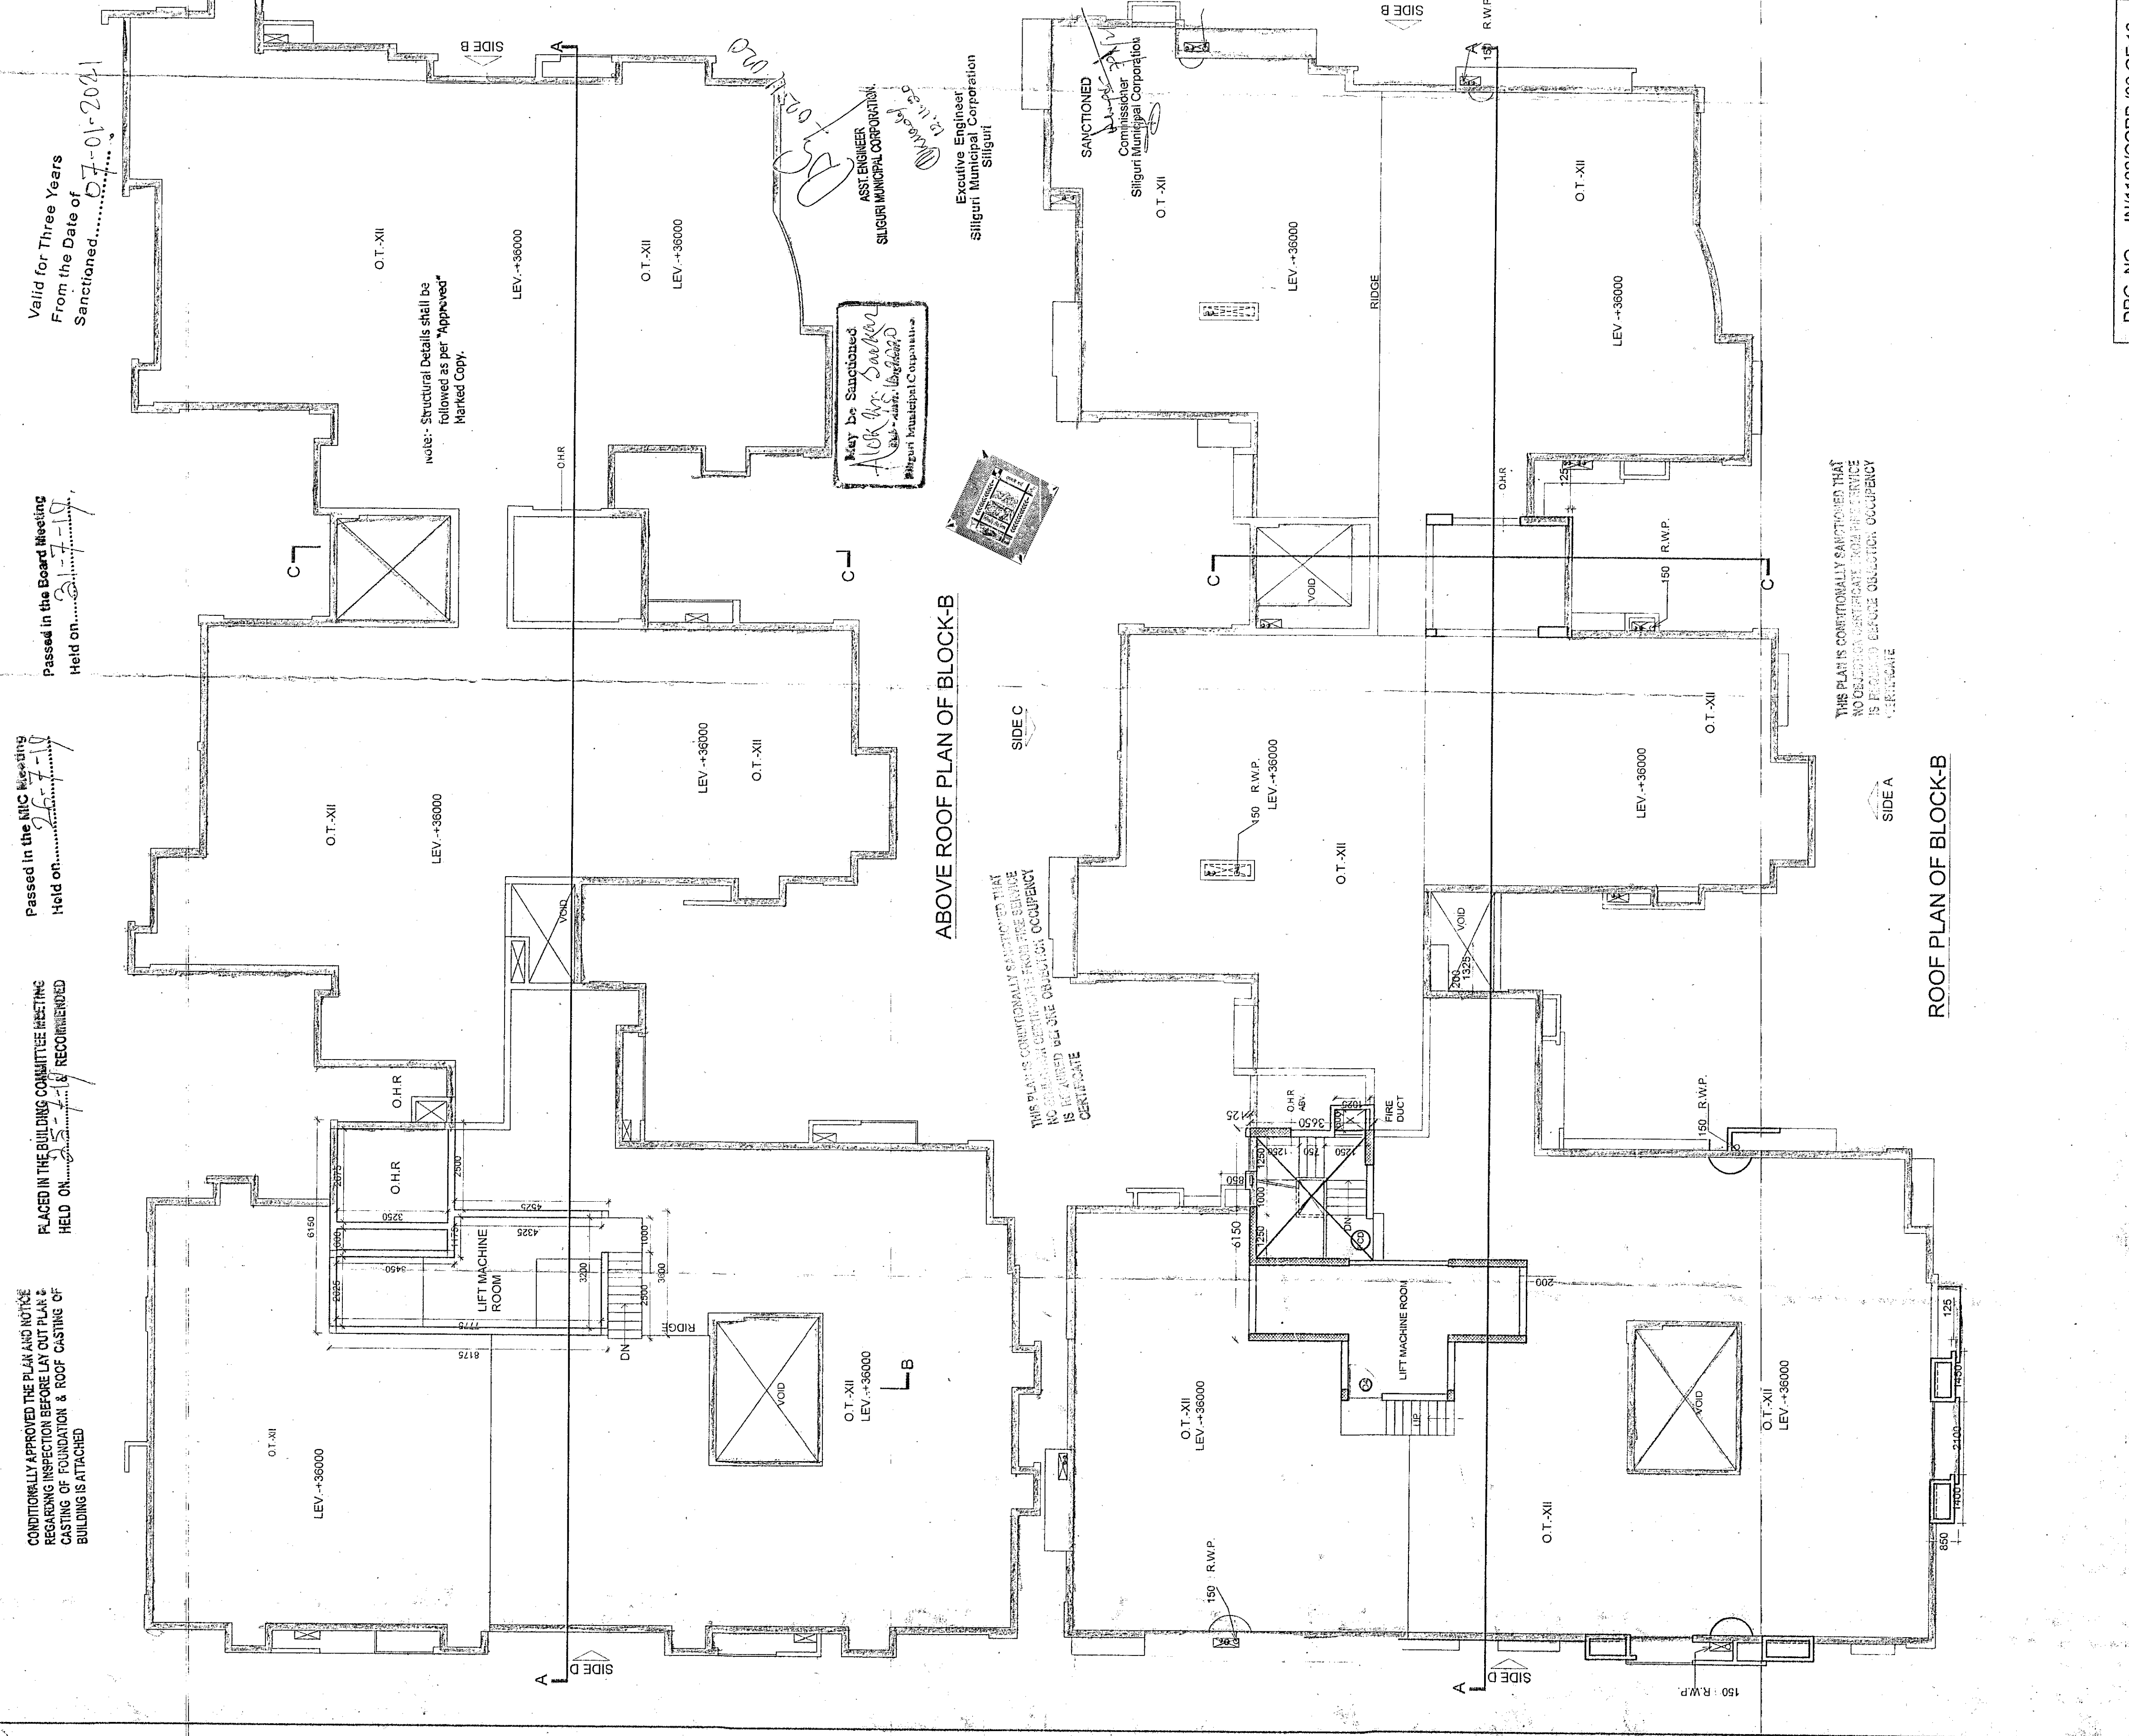

Valid for Three Years
 From the Date of
 Sanctioned.....07-01-2024

Passed in the Board Meeting
 Held on.....07-01-2024

Passed in the MTC Meeting
 Held on.....07-01-2024

PLACED IN THE BUILDING COMMITTEE MEETING
 HELD ON.....07-01-2024 & RECOMMENDED

CONDITIONALLY APPROVED THE PLAN AND NOTICE
 REGARDING INSPECTION BEFORE LAY OUT PLAN &
 CASTING OF FOUNDATION & ROOF CASTING OF
 BUILDING IS ATTACHED

NOTE:- Structural Details shall be
 followed as per "Approved"
 Marked Copy.

May be Sanctioned
 After the Sanctioned
 Stamp is affixed
 Siliguri Municipal Corporation

ABOVE ROOF PLAN OF BLOCK-B

ROOF PLAN OF BLOCK-B

PRODUCED BY AN AUTODESK EDUCATIONAL PRODUCT

DRG. NO. INV1192/CORP./9 OF 12