


**PROPOSED SITE PLAN OF G+7 STORIED RESIDENTIAL (APARTMENT) BUILDING OF SRI SUDIP KUMAR BISWAS, SRI BASUDEB NATH, SMT. SWAPNA CHAKARBORTY THAKUR, & SRI. SAIKAT CHAKRABORTY THAKUR OVER L.R. PLOT NO. - 2101,2102 & 2103, R.S PLOT NO.-1586, LR KHATIAN NO.- 4919,990,5042 & 5043, MOUZA -ARRAH, J.L. NO-91, P.S. KANKSHA, DIST- PASCHIM BARDHAMAN.**

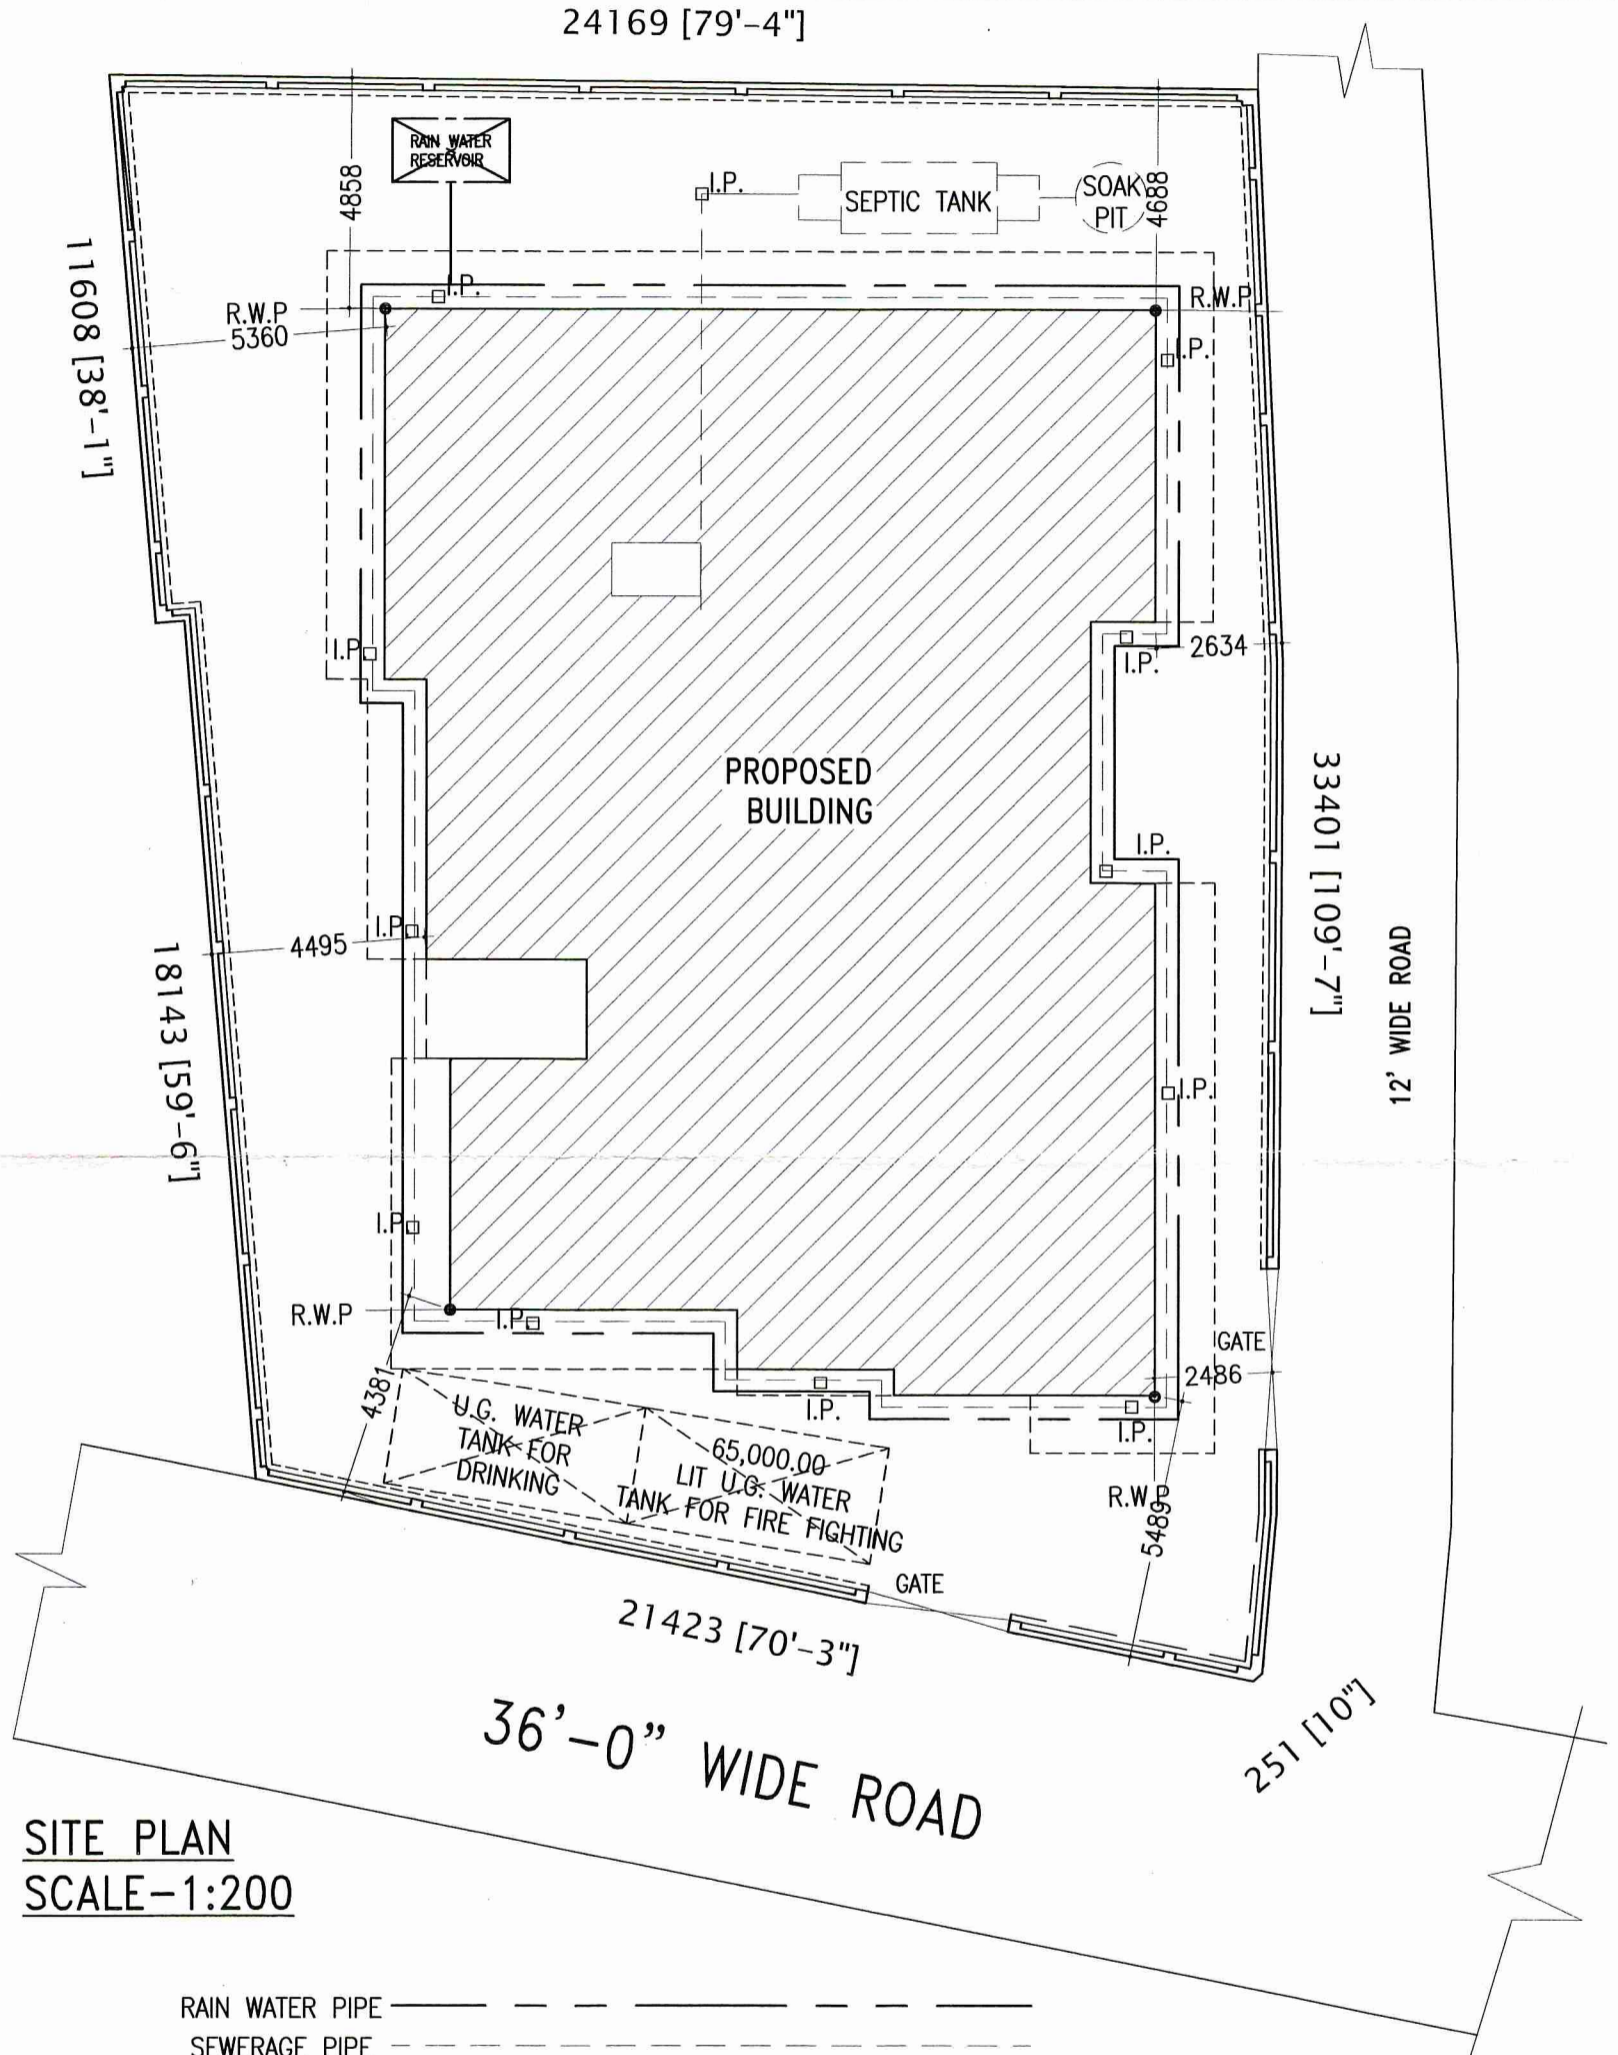

**SITE PLAN  
SCALE-1:200**

RAIN WATER PIPE ———  
SEWERAGE PIPE - - - - -

<p><b>CERTIFICATE OF ARCHITECT</b></p>	<p><b>SIGNATURE OF PANCHAYAT PRADHAN</b></p>	<p><b>CERTIFICATE OF OWNER</b></p>	
<p><i>Ar. Vijaya Singh Mazumder</i> <b>AR. VIJAYA SINGH MAZUMDER</b> COA Registered CA/2021/134276 9332802166 / 9476426106</p>	<p><i>Jyoti Pradhan</i> <b>Pradhan 31/08/2021</b> Malandighi Gram Panchayat Kuldiha, Durgapur-713212</p>	<p><b>SAT SATYAM ENGINEERS PRIVATE LIMITED</b> <i>Sudip Kumar Biswas</i> <b>Director</b> <i>Pratik Kumar</i> <b>Constituted attorney of Sudip Kumar Biswas, Basudeb Nath, Swapna Chakraborty Thakur &amp; Saikat Chakraborty Thakur.</b></p>	<p>SCALE.-1:100 OR AS SHOWN DATE.- 24.08.2021 SHEET NO.- MN/APT(PANC)24/2021-08/SSAT/SITE</p>