




FRONT ELEVATION
SCALE:- 1:100

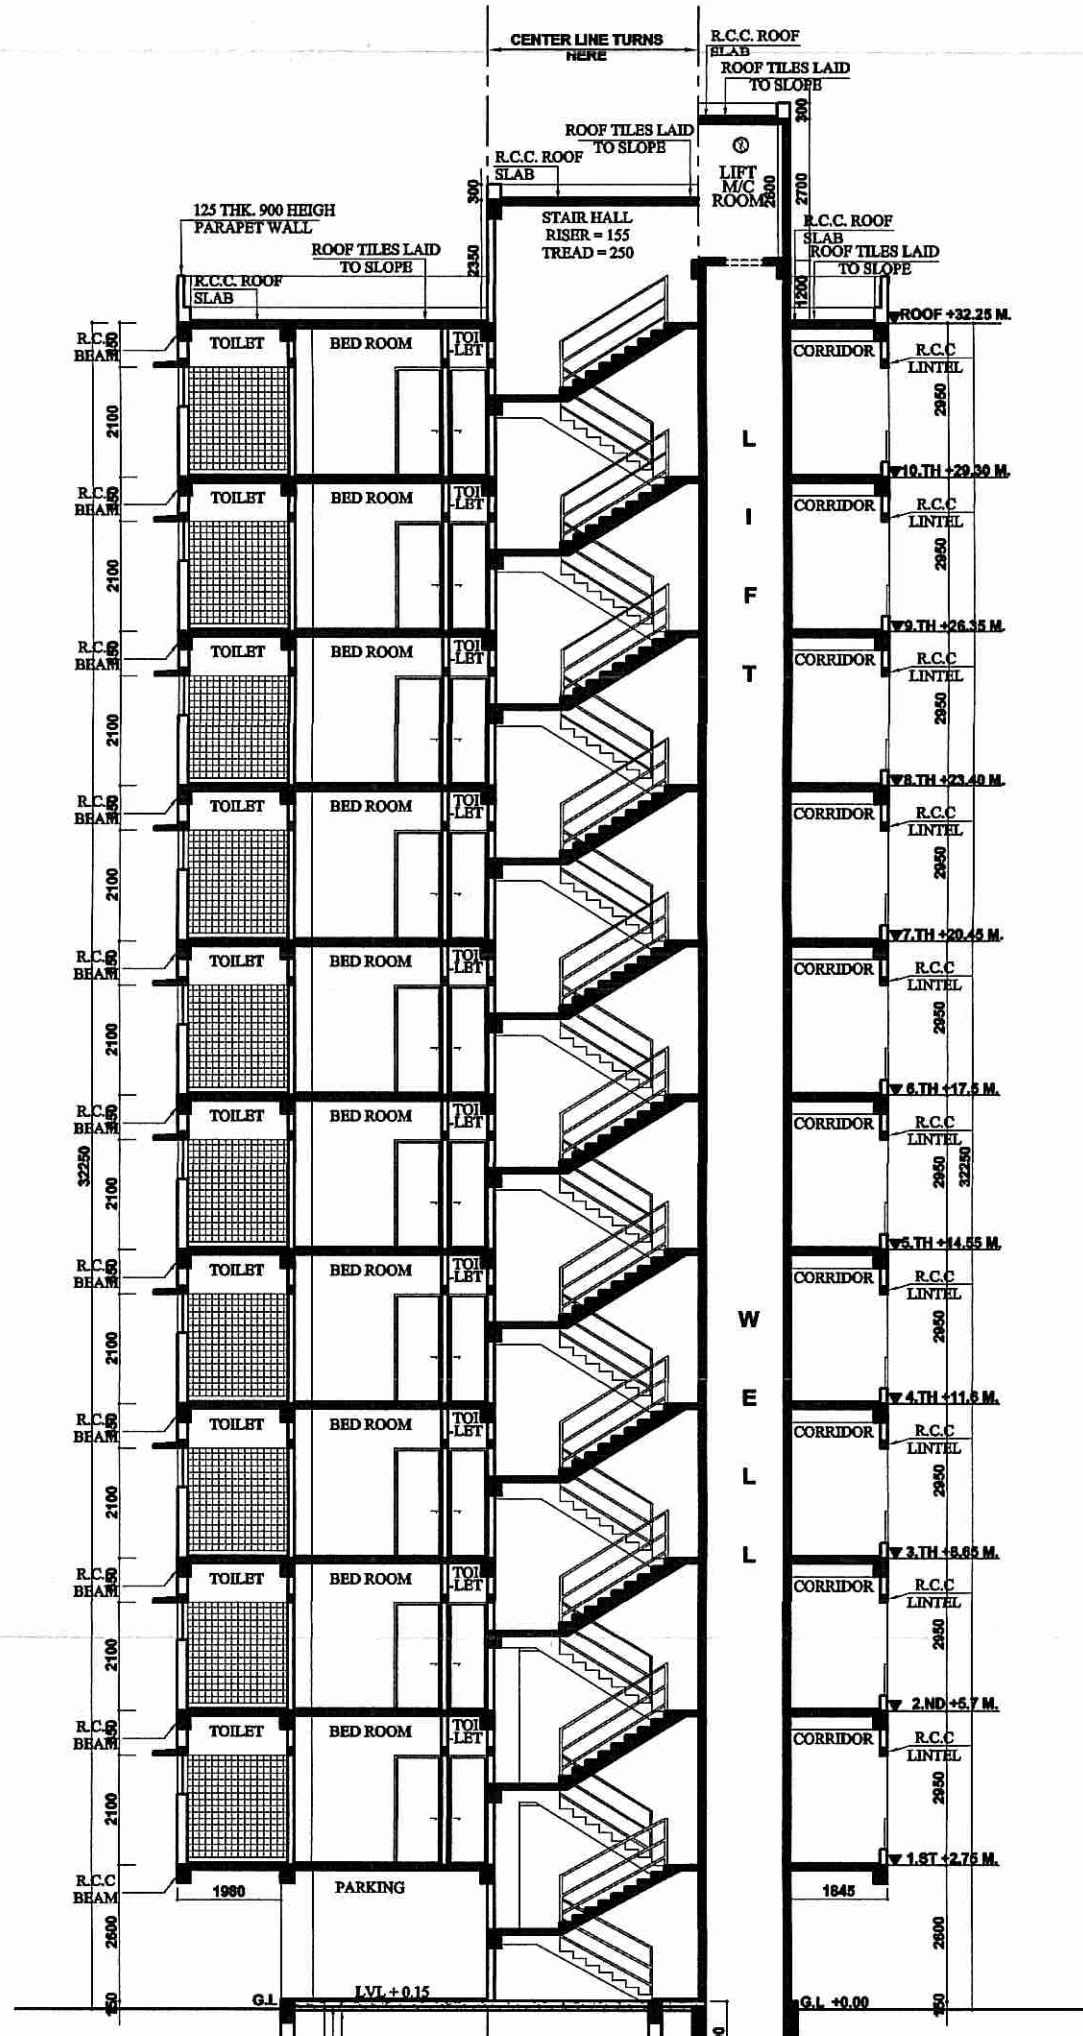


SECTION A-A
SCALE:- 1:100

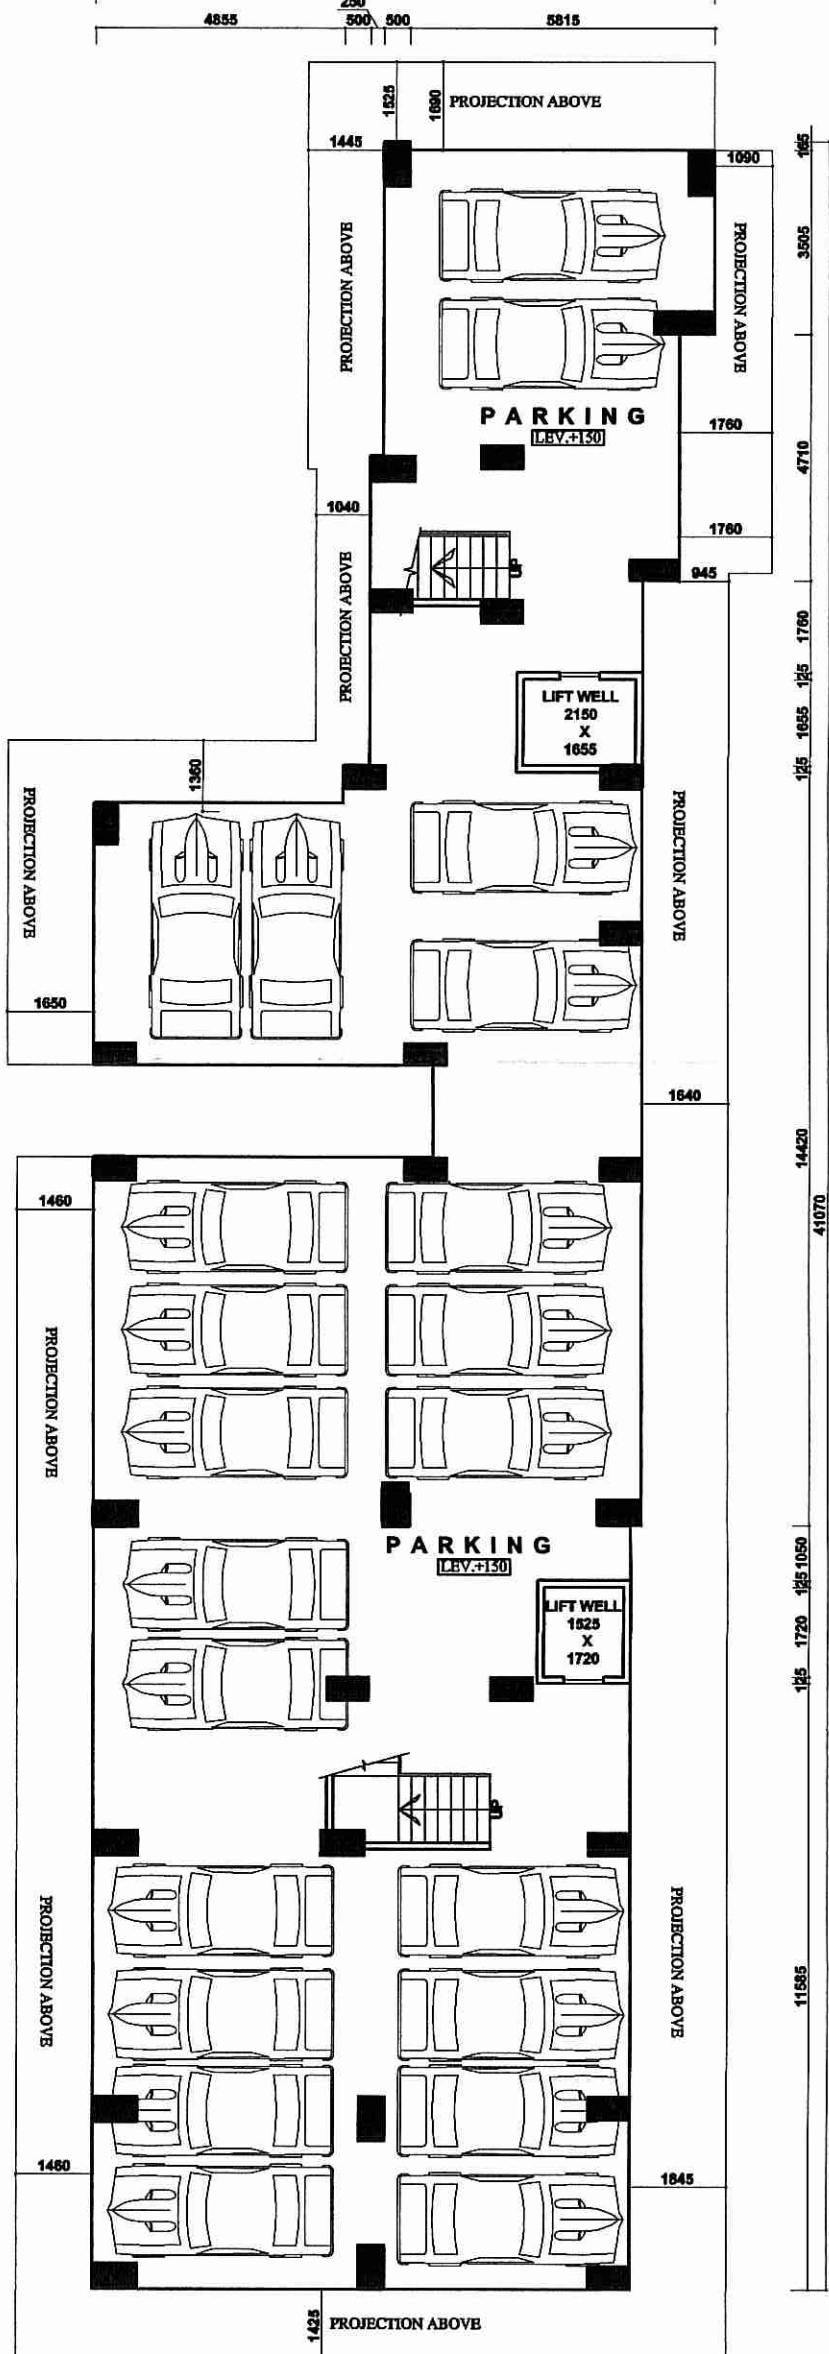

GROUND FLOOR PLAN
SCALE:- 1:100

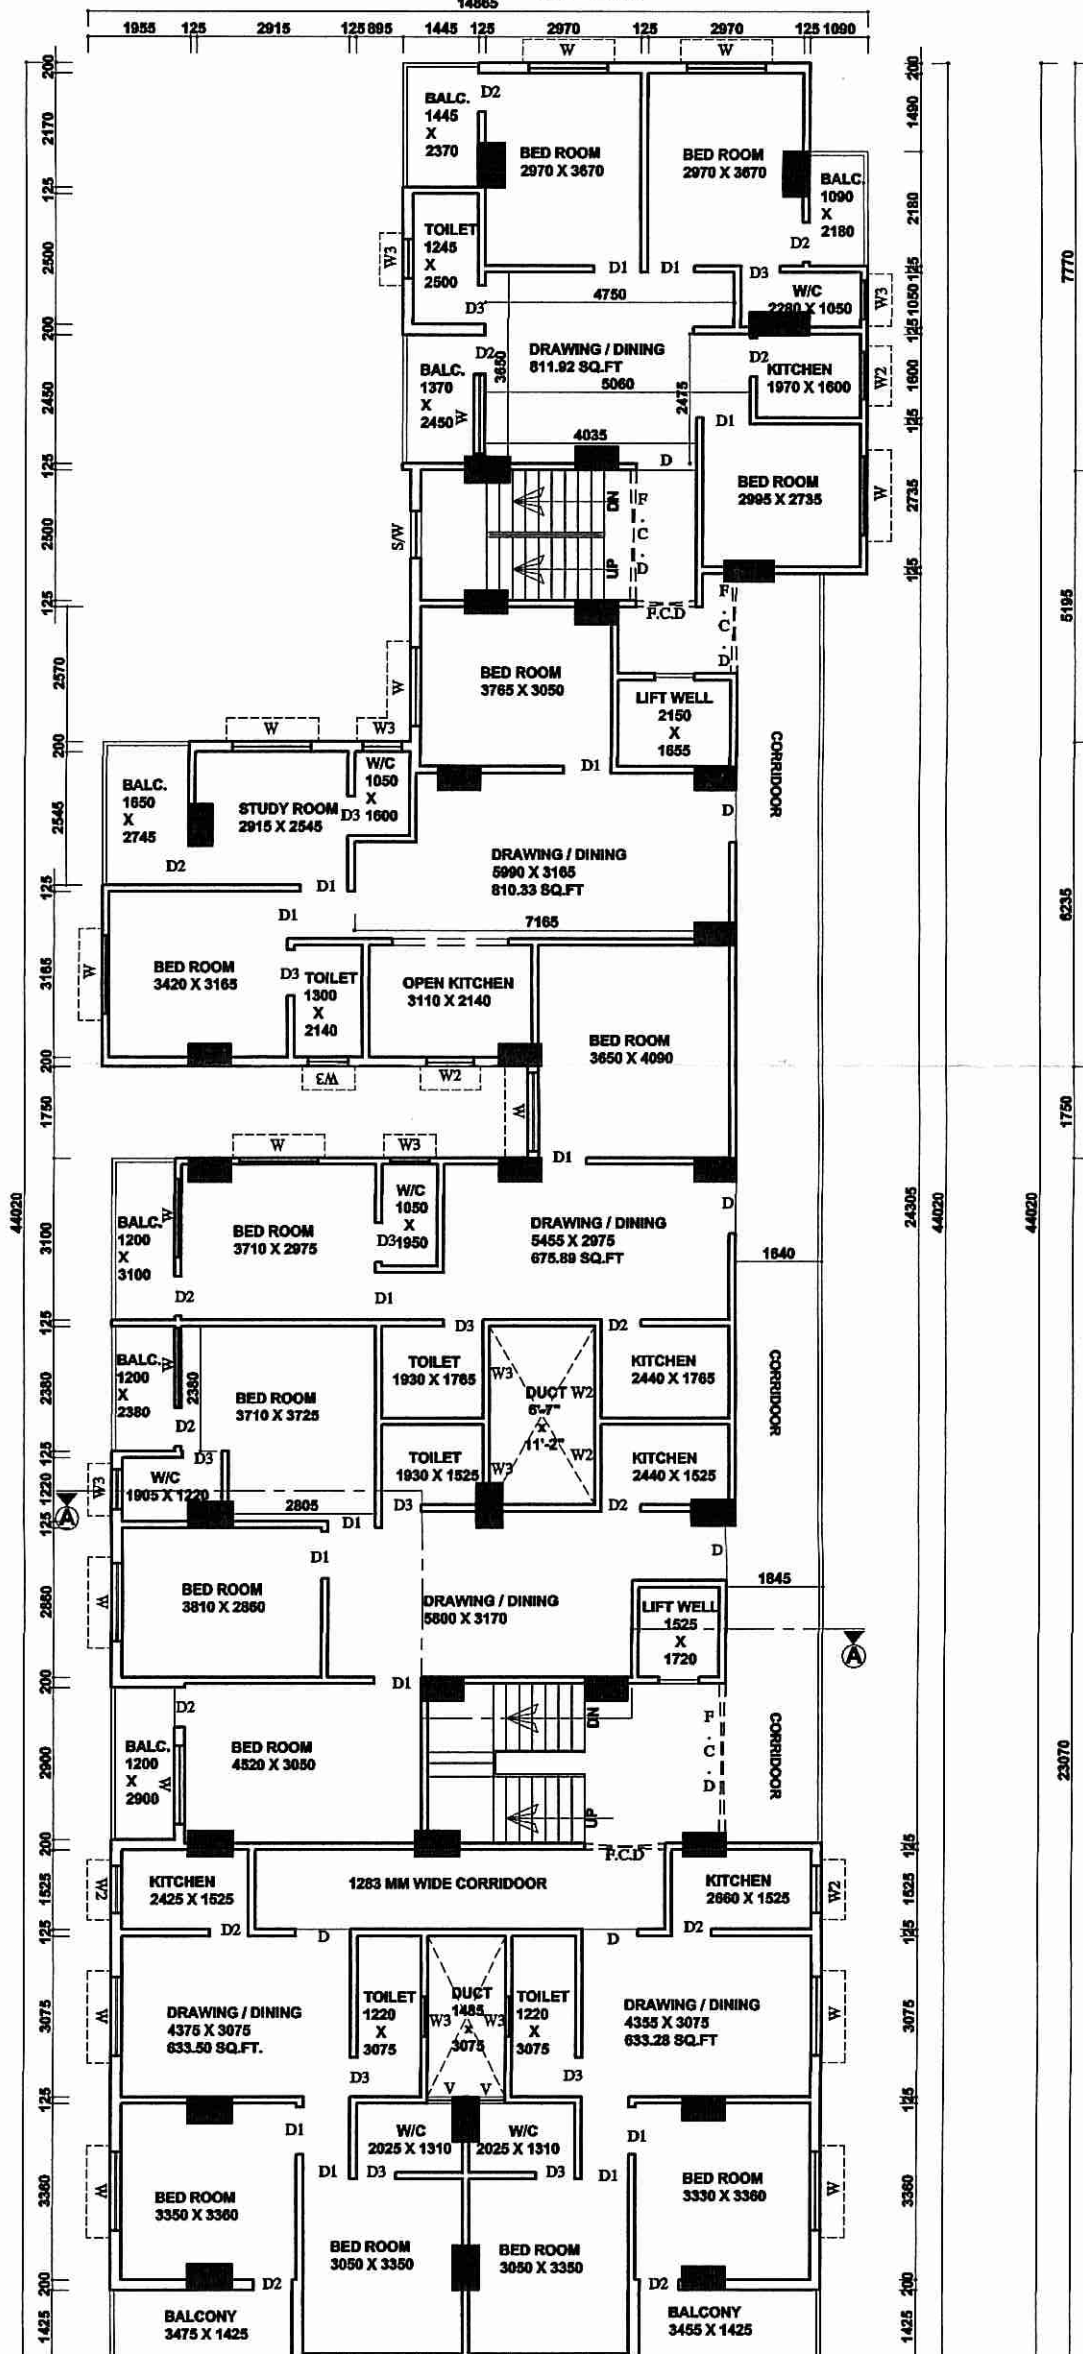

TYPICAL FLOOR PLAN
SCALE:- 1:100

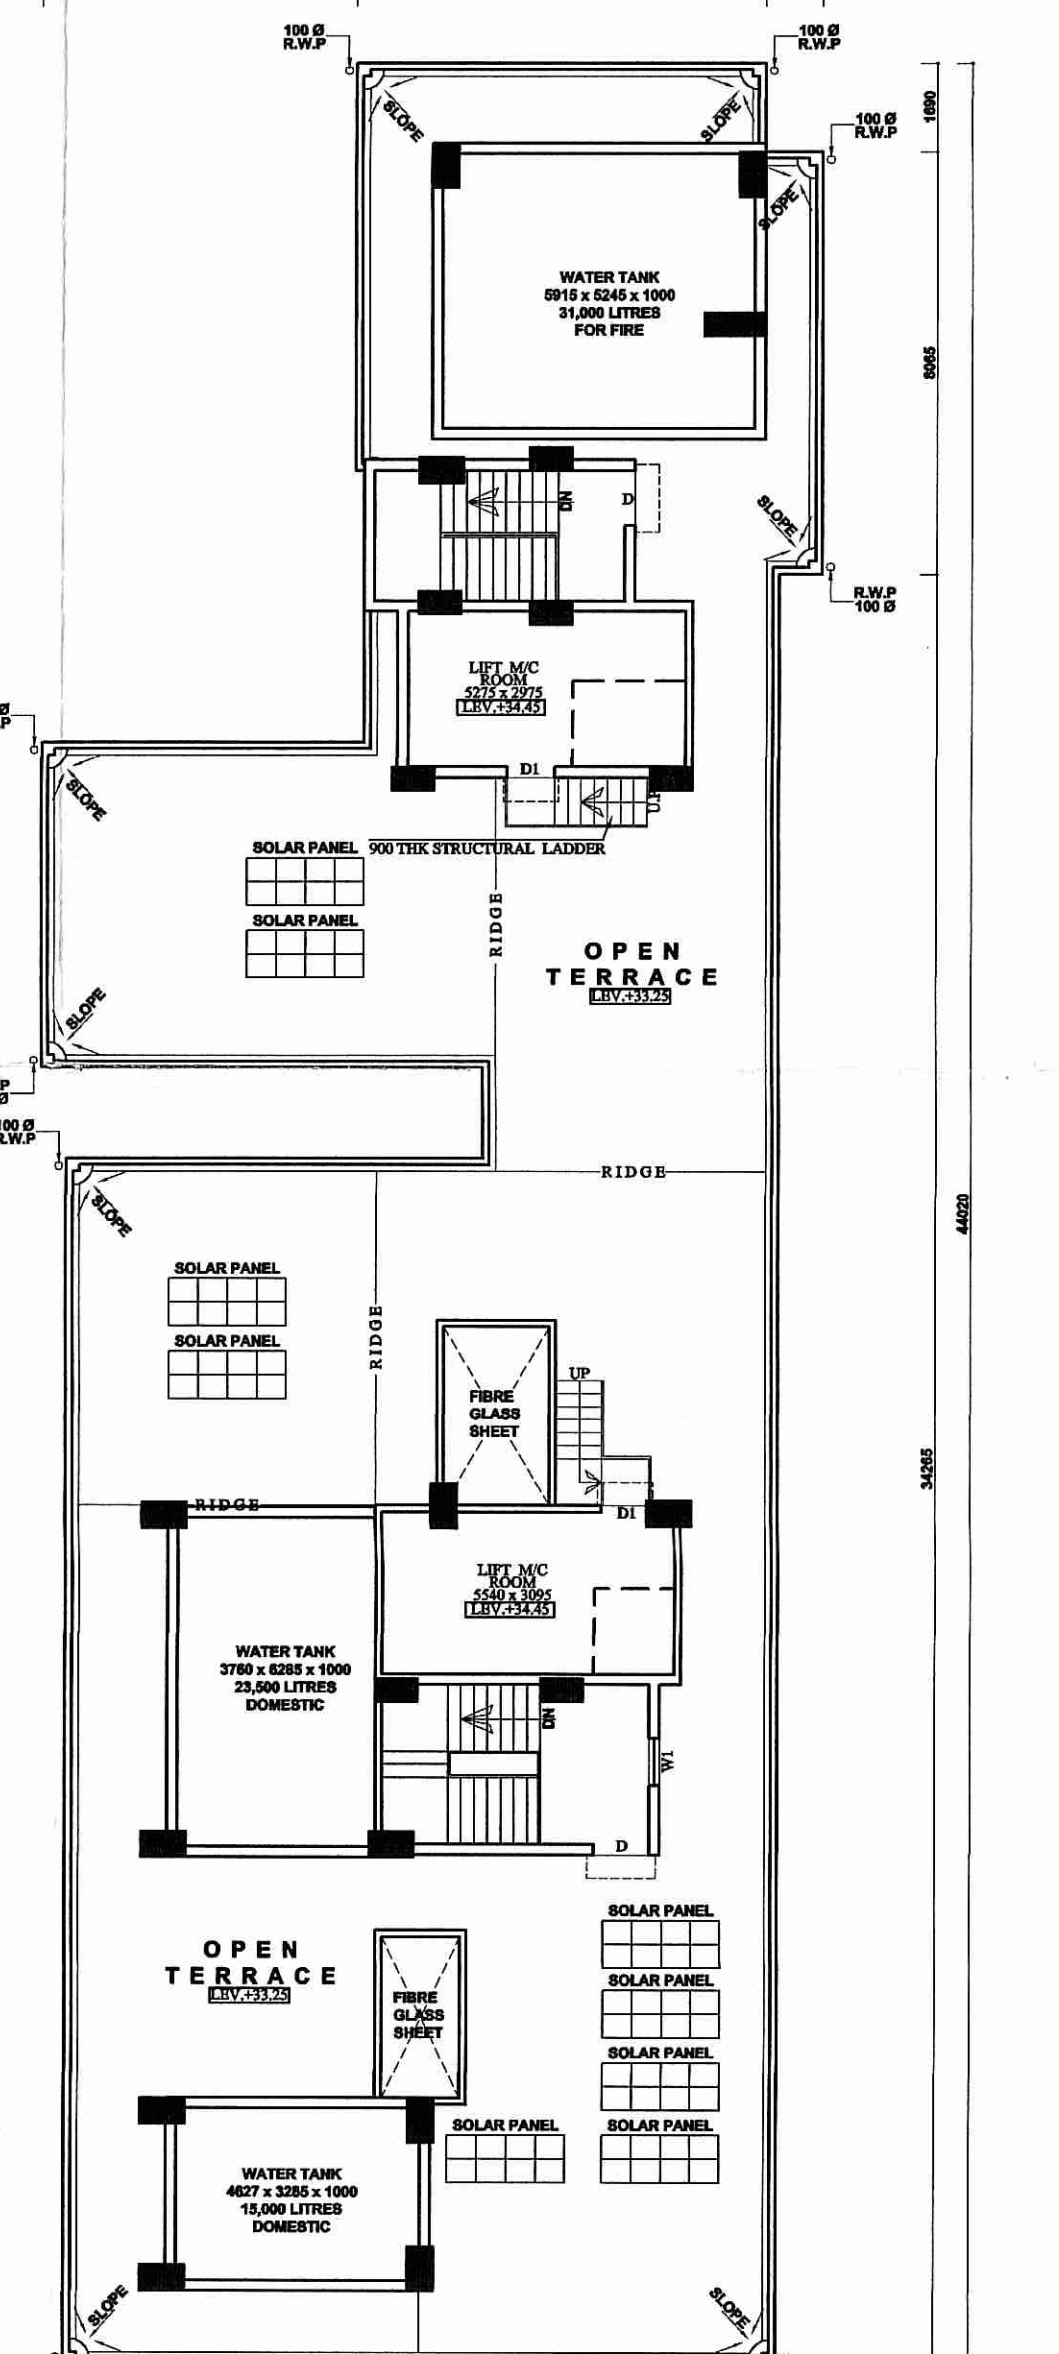

ROOF PLAN
SCALE:- 1:100

SCHEDULE OF DOORS & WINDOWS		
MARK	SIZE/NO	DESCRIPTION
D	1050X2100	PANEL DOOR
D1	900X2100	PANEL DOOR
D2	750X2100	PANEL DOOR
D3	750X2100	P.V.C. DOOR AND FRAME
W	1500X1250	GLAZED WINDOW WITH GRILL
W1	1200X1250	- DO -
W2	900X1250	- DO -
W3	750X600	GLAZED LOUVRES
SW	900X1500	- DO -
EF	300 MM Ø	EXHAUST FAN

SCHEDULE OF FLOOR FINISHES		
TYPE	THICK.	DESCRIPTION
(A)	40 MM	CERAMIC TILES FLOORING WITH 150 HIGH L.P.S. SKTG.
(B)	40 MM	CERAMIC TILES FLOORING WITH 2100 HIGH WHITE GLAZED DADO.

AREA STATEMENT

1.) LAND AREA AS PER DEED: 789.18 SQ.M/11.495 K
 2.) GROUND FLOOR AREA: 351.41 SQ.M/3871 SQ.FT
 3.) TYPICAL FLOOR AREA: 500.1 SQ.M / 5381 SQ.FT
 4.) TOTAL FLOOR AREA: 5001.07 SQ.M/ 53810 SQ.FT
 5.) TOTAL FLOOR AREA (G.F TO 10TH) :- 5352.48 SQ.M/57681 SQ.FT
 6.) HEIGHT OF THE BUILDING :- 19.95 M
 7.) NO OF FLATS:- 60
 8.) NO OF PARKING:- 22

PLAN OF PROPOSED ELEVEN (G+10) STORIED RESIDENTIAL APARTMENT OF LAND OWNERS MILON RUIDAS, MRITYUNJOY RUIDAS, & MAHENDRA KAUR, OVER, PLOT DETAILS /ADDRESS : PLOT NO- 43 & 67, (R.S.), 187 & 199 (L.R.), L.R KHATIAN NO- 907, 1800(L.R.) & 1598/1(L.R), J.L. NO-111, MOUZA-TRTIKHOLA, P.S.-N.T.S.P.S, DIST. -PASCIM BARDHAMAN

NOTES:-
 1. ALL DIMENSIONS ARE IN MM, CHANGE AND LEVELS ARE IN M, UNLESS OTHERWISE NOTED.
 2. ALL STRUCTURAL DRAWINGS BE READ IN CONJUNCTION WITH ARCHITECTURAL DRAWING.
 3. HEIGHT OF THE BUILDING IS 32.25 M.


DATE	SL. No.	SUBMISSION NO.	DRAWN	CHECKED
28.02.18	1		P.M	P.M
DATE	SL. No.	REVISION NO.	DRAWN	CHECKED

PROJECT: PROPOSED PLAN FOR ELEVEN (G+10) STORIED RESIDENTIAL APARTMENT
 LAND OWNERS: MILON RUIDAS, MRITYUNJOY RUIDAS, & MAHENDRA KAUR
 CONSULTANT/ARCHITECT SIGNATURE: AR. JUI CHATTERJEE, B-ARCH
 Registration No: CA/2021/134352
 Ph: 9434549399, 7350334111
 4/13, Subhata Commercial Complex, City Centre, Durgapur - 713216


LAND OWNERS SIGNATURE: LTI of Mahendra Kaur, Mrityunjoy Ruidas, Milon Ruidas

FILE NO.	SHEET NO.	SCALE
CC/APT_PNC/03-18	1 OF 1	1:100, 1:200, 1:50, 1:25

LAST UPDATED: 19-02-2018

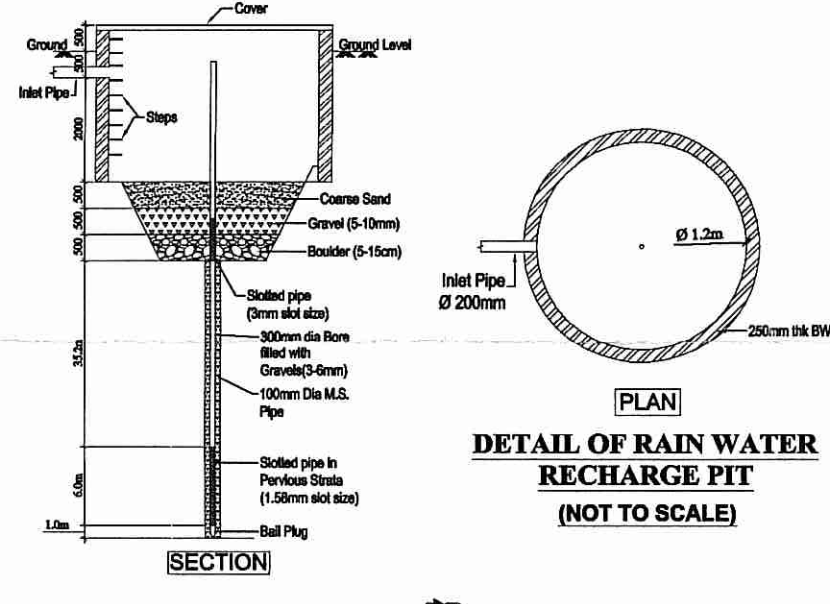


DETAIL OF RAIN WATER RECHARGE PIT
(NOT TO SCALE)

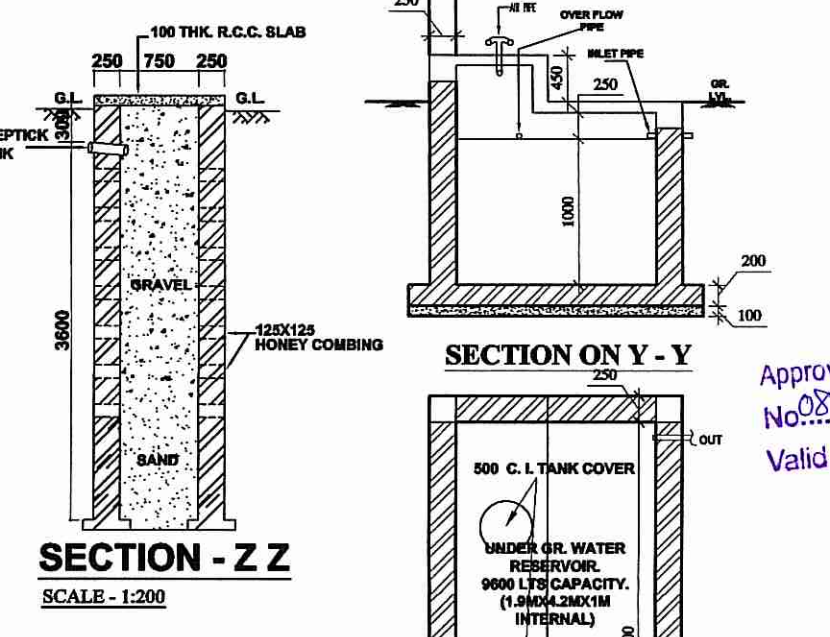

SECTION - Z Z
SCALE:- 1:200

SOAK PIT PLAN
SCALE:- 1:200

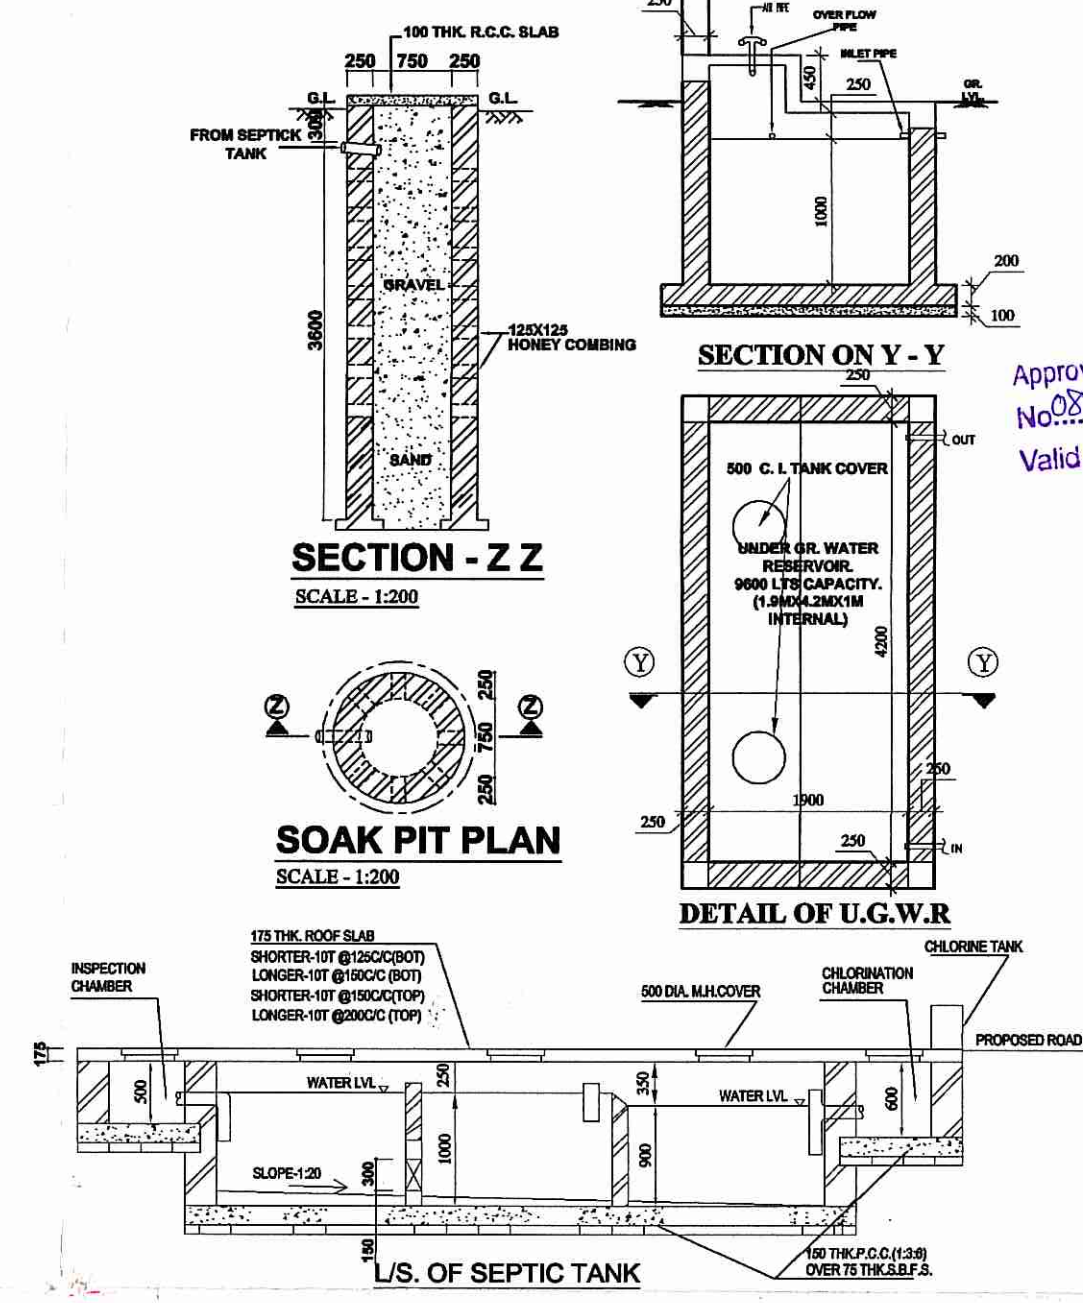


U/S OF SEPTIC TANK


DETAIL OF U.G.W.R



DETAIL OF SEPTIC TANK
100 usrs

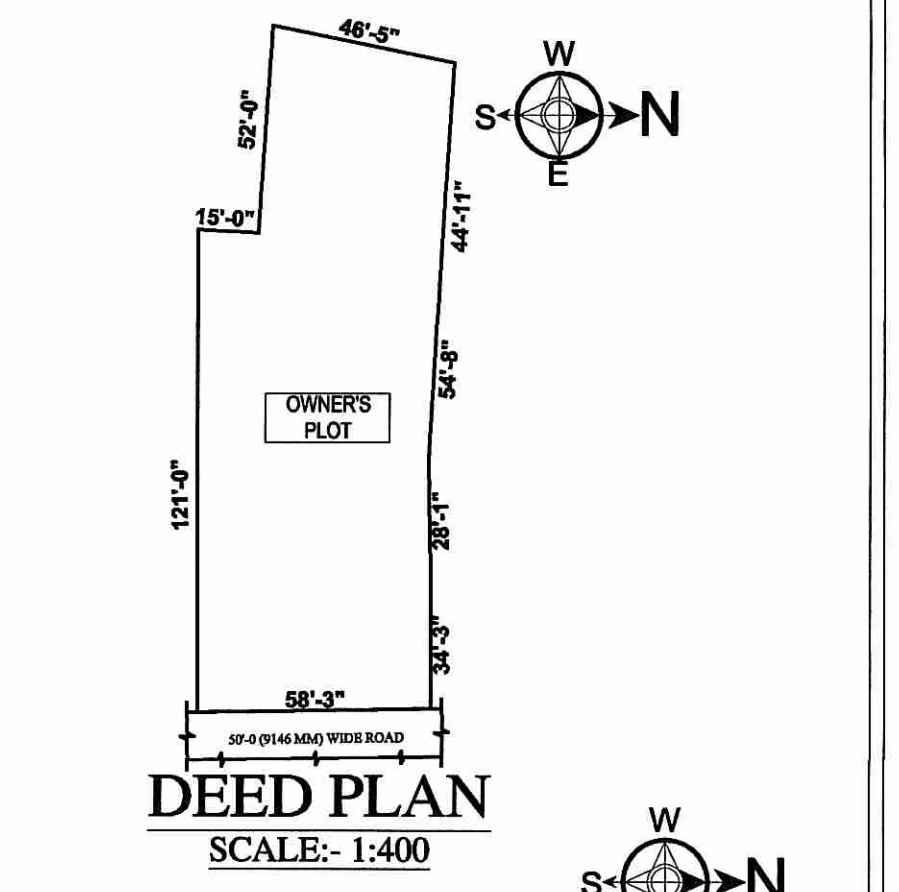

DEED PLAN
SCALE:- 1:400

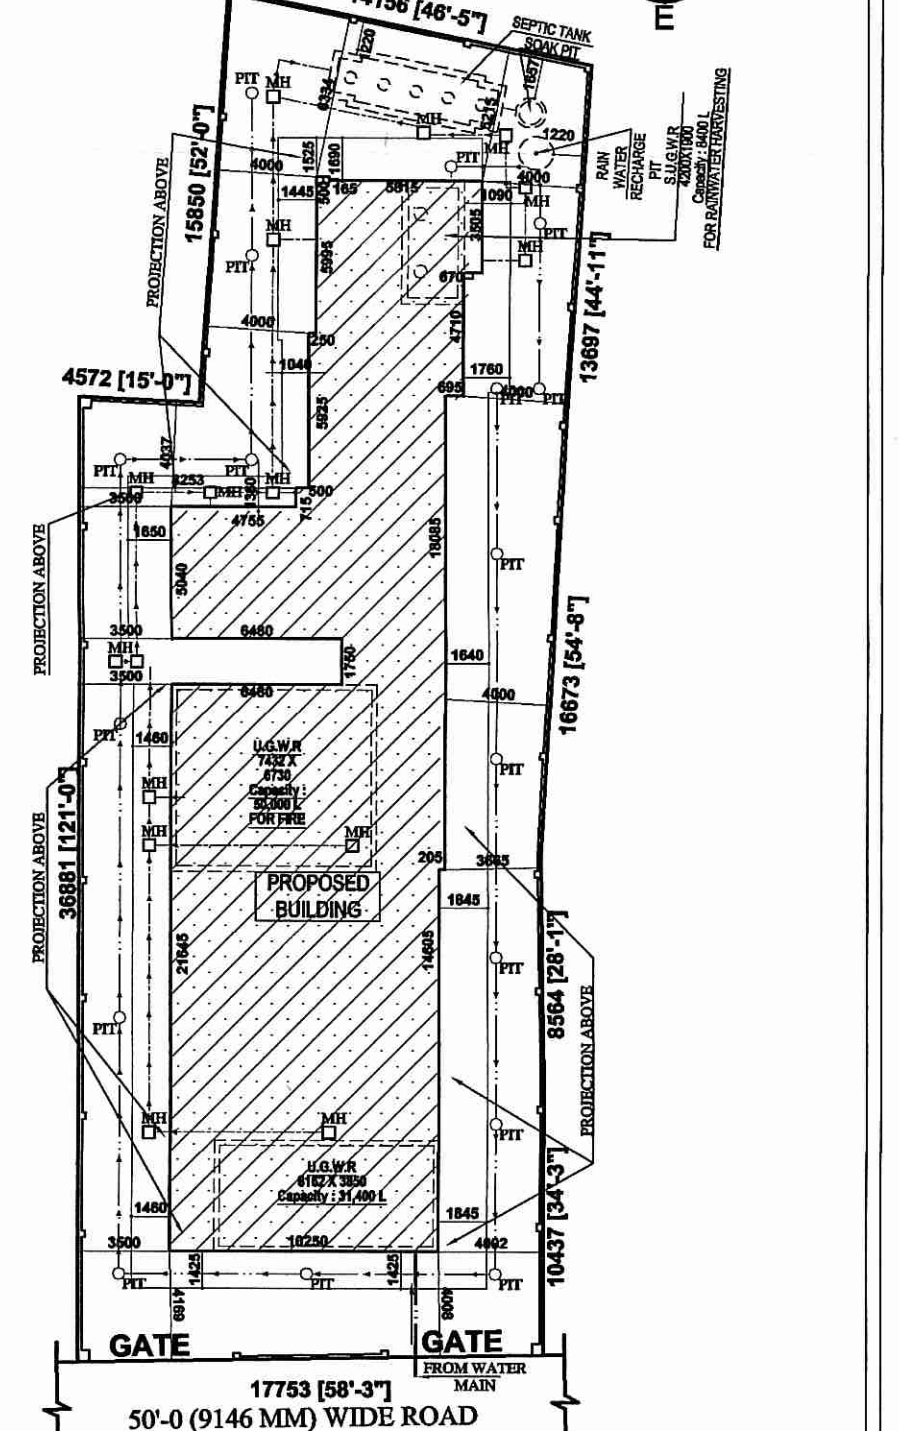

SITE PLAN
SCALE:- 1:200