





CERTIFIED COPY


PROPOSED PLAN FOR B+C+3 STORED COMMERCIAL CUM RESIDENTIAL BUILDING OF-  
MR. PRADIP KUMAR DUTTA, MR. SUDIP KUMAR DUTTA S/O : BISWANATH DUTTA & MRS. PRANATI DUTTA  
W/O : BISWANATH DUTTA OVER J.L. NO-98, KHATIAN NO-1282,1283 & 5039, PLOT NO- 57/15000,  
WARD NO-12(14), HOLDING NO- 149/143/82 & 150/144/83/A AT KALIKAPUR MOUZA UNDER BOLPUR MUNICIPALITY.

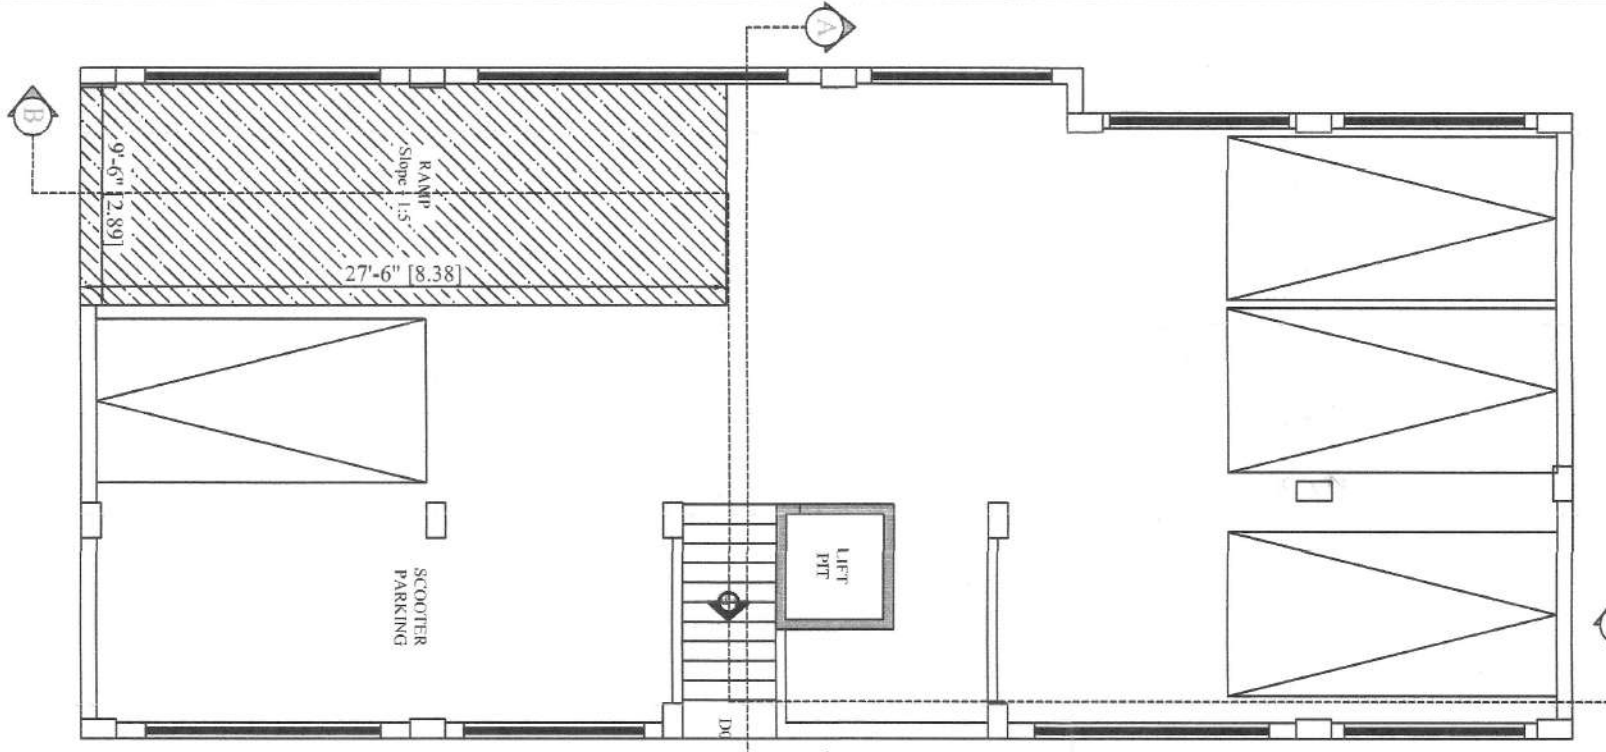

**BASEMENT PLAN**  
SCALE - 1"=8'-0"

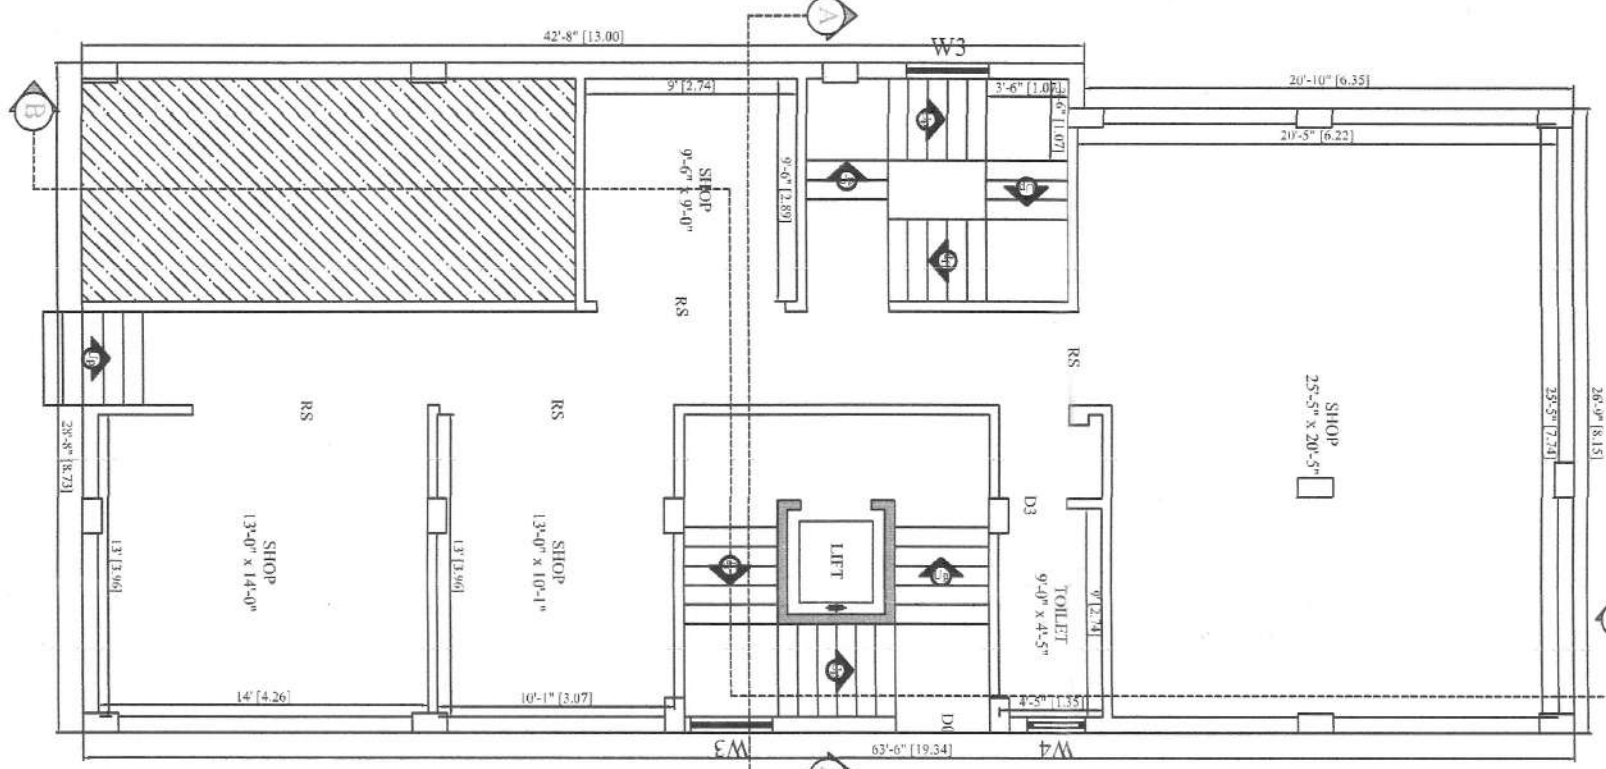

**GROUND FLOOR PLAN**  
SCALE - 1"=8'-0"

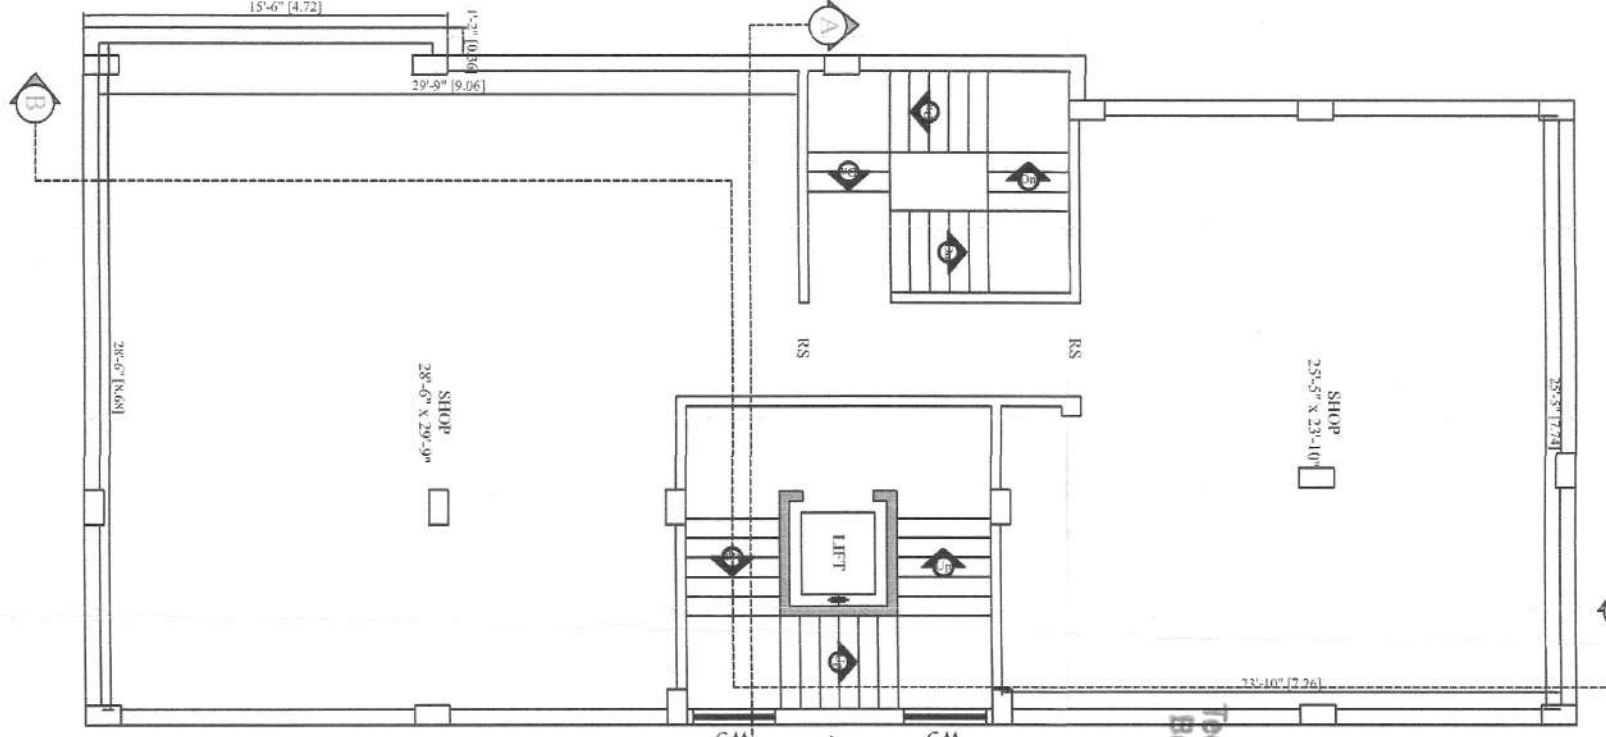


**1st FLOOR PLAN**  
SCALE - 1"=8'-0"

**FOR OFFICE USE**  
Certified to be true copy of building plan sanctioned vide no. **8M/BP/S/1291** dt-09.02.2023  
Issue on dt-21.02.2023


Technical Consultant  
Bolar Municipality  
Chairman  
Bolar Municipality

*Abhishek Mondal*  
ABHISHEK MONDAL  
B. TECH (CIVIL ENGG.)  
Reg. No. BM/PV/153 D01  
Cont. No.-5932253566  
SIGNATURE OF ENGINEER  
(I.B.S. Class I)


*Pradip Kumar Dutta*  
*Sudip Kumar Dutta*  
Signature of Land Owners

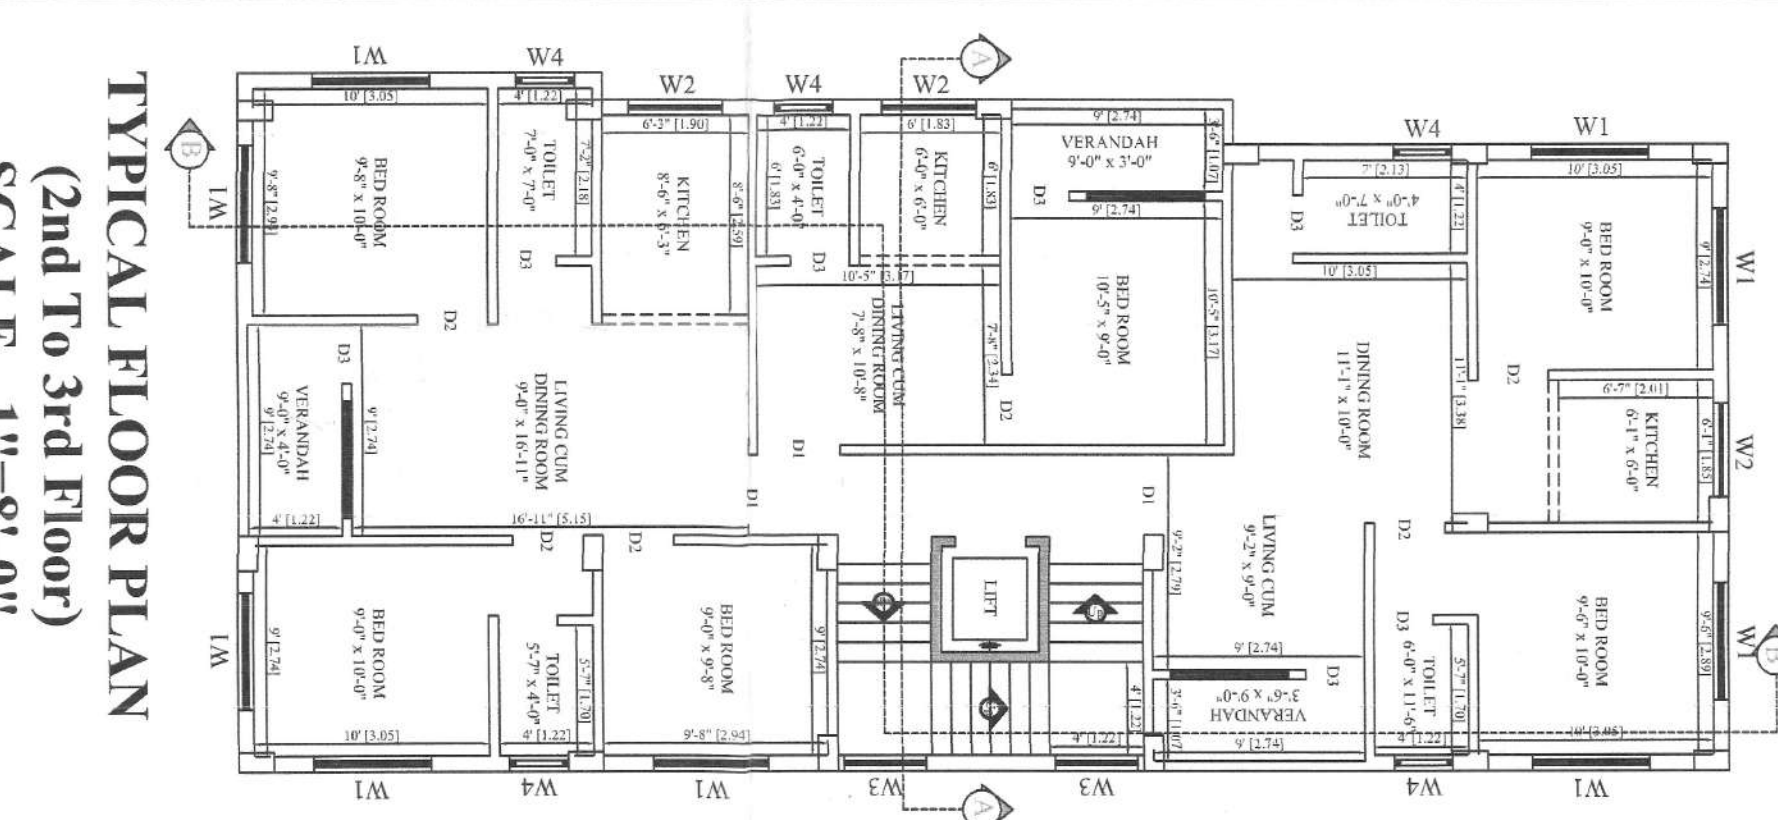

**TYPICAL FLOOR PLAN**  
(2nd To 3rd Floor)  
SCALE - 1"=8'-0"

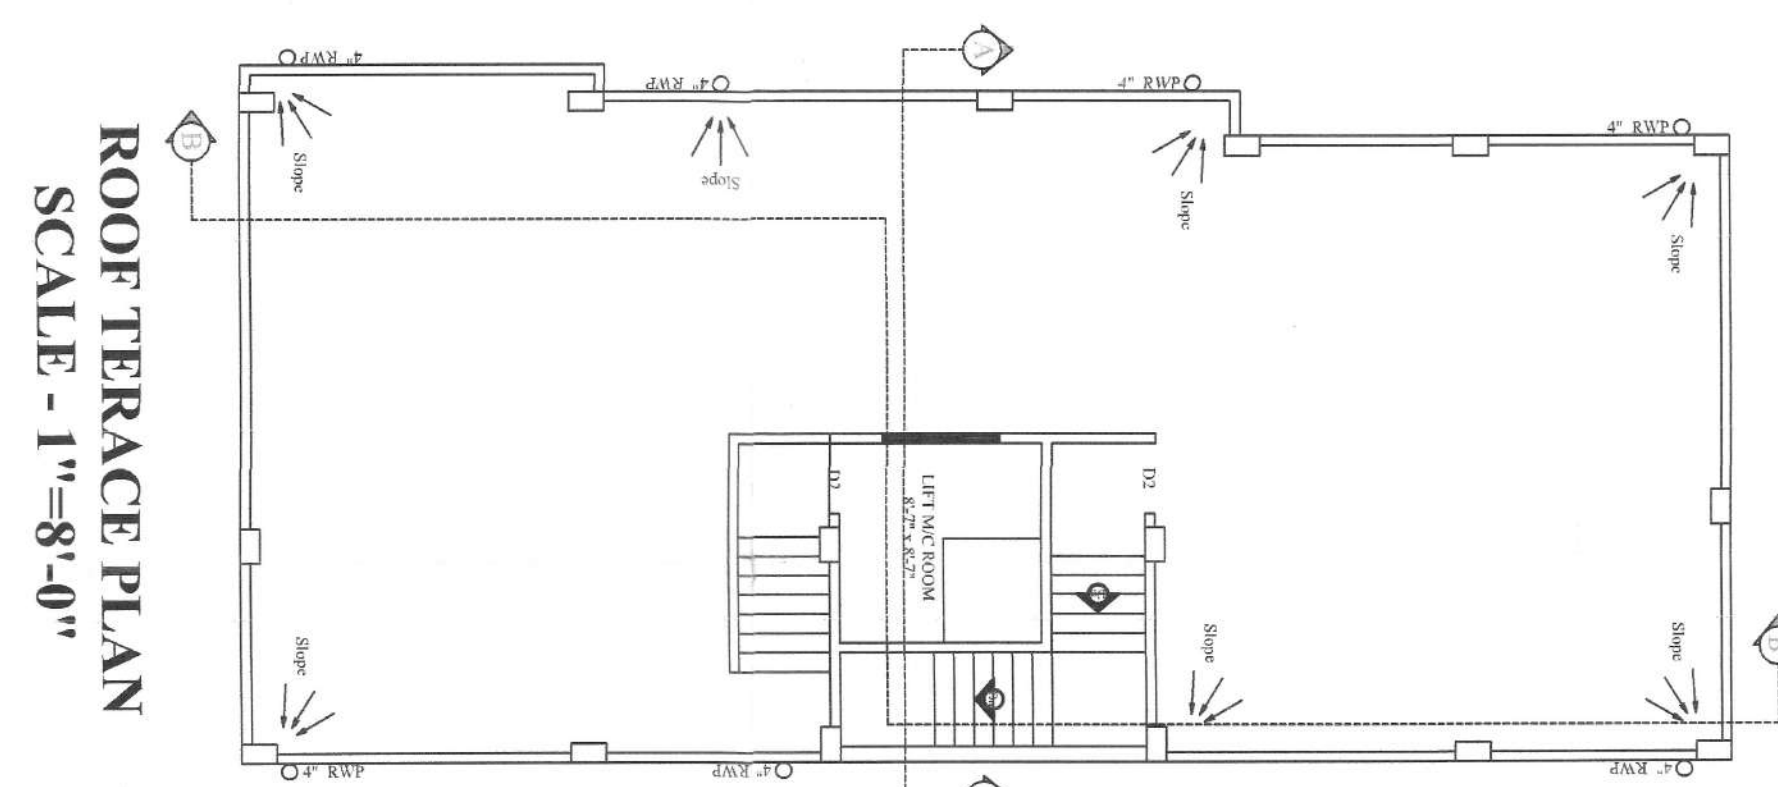

**ROOF TERRACE PLAN**  
SCALE - 1"=8'-0"

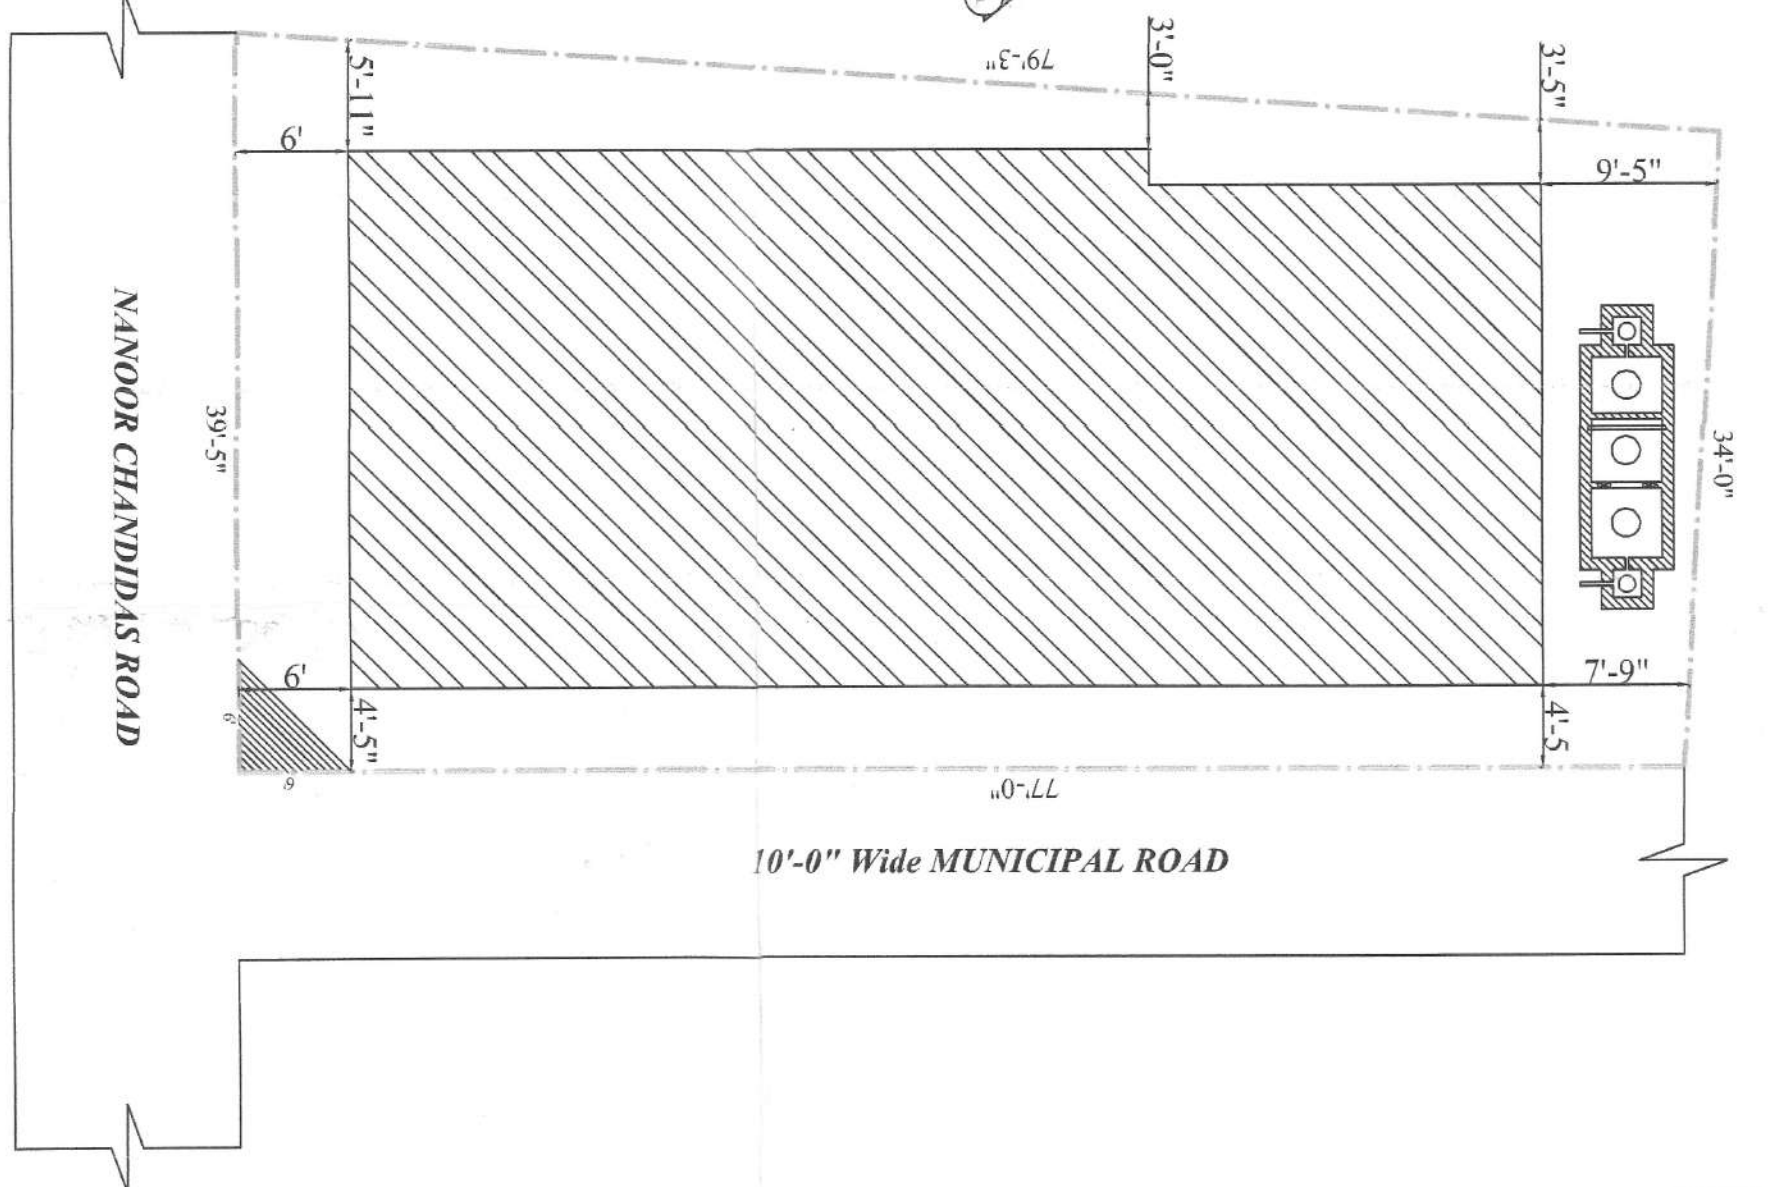

**SITE PLAN**  
SCALE - 1"=10'-0"