


11TH FLOOR PLAN  
SCALE:1:100



15TH, 19TH & 23RD FLOOR PLAN (SHOWING FIRE REFUGE)  
SCALE:1:100

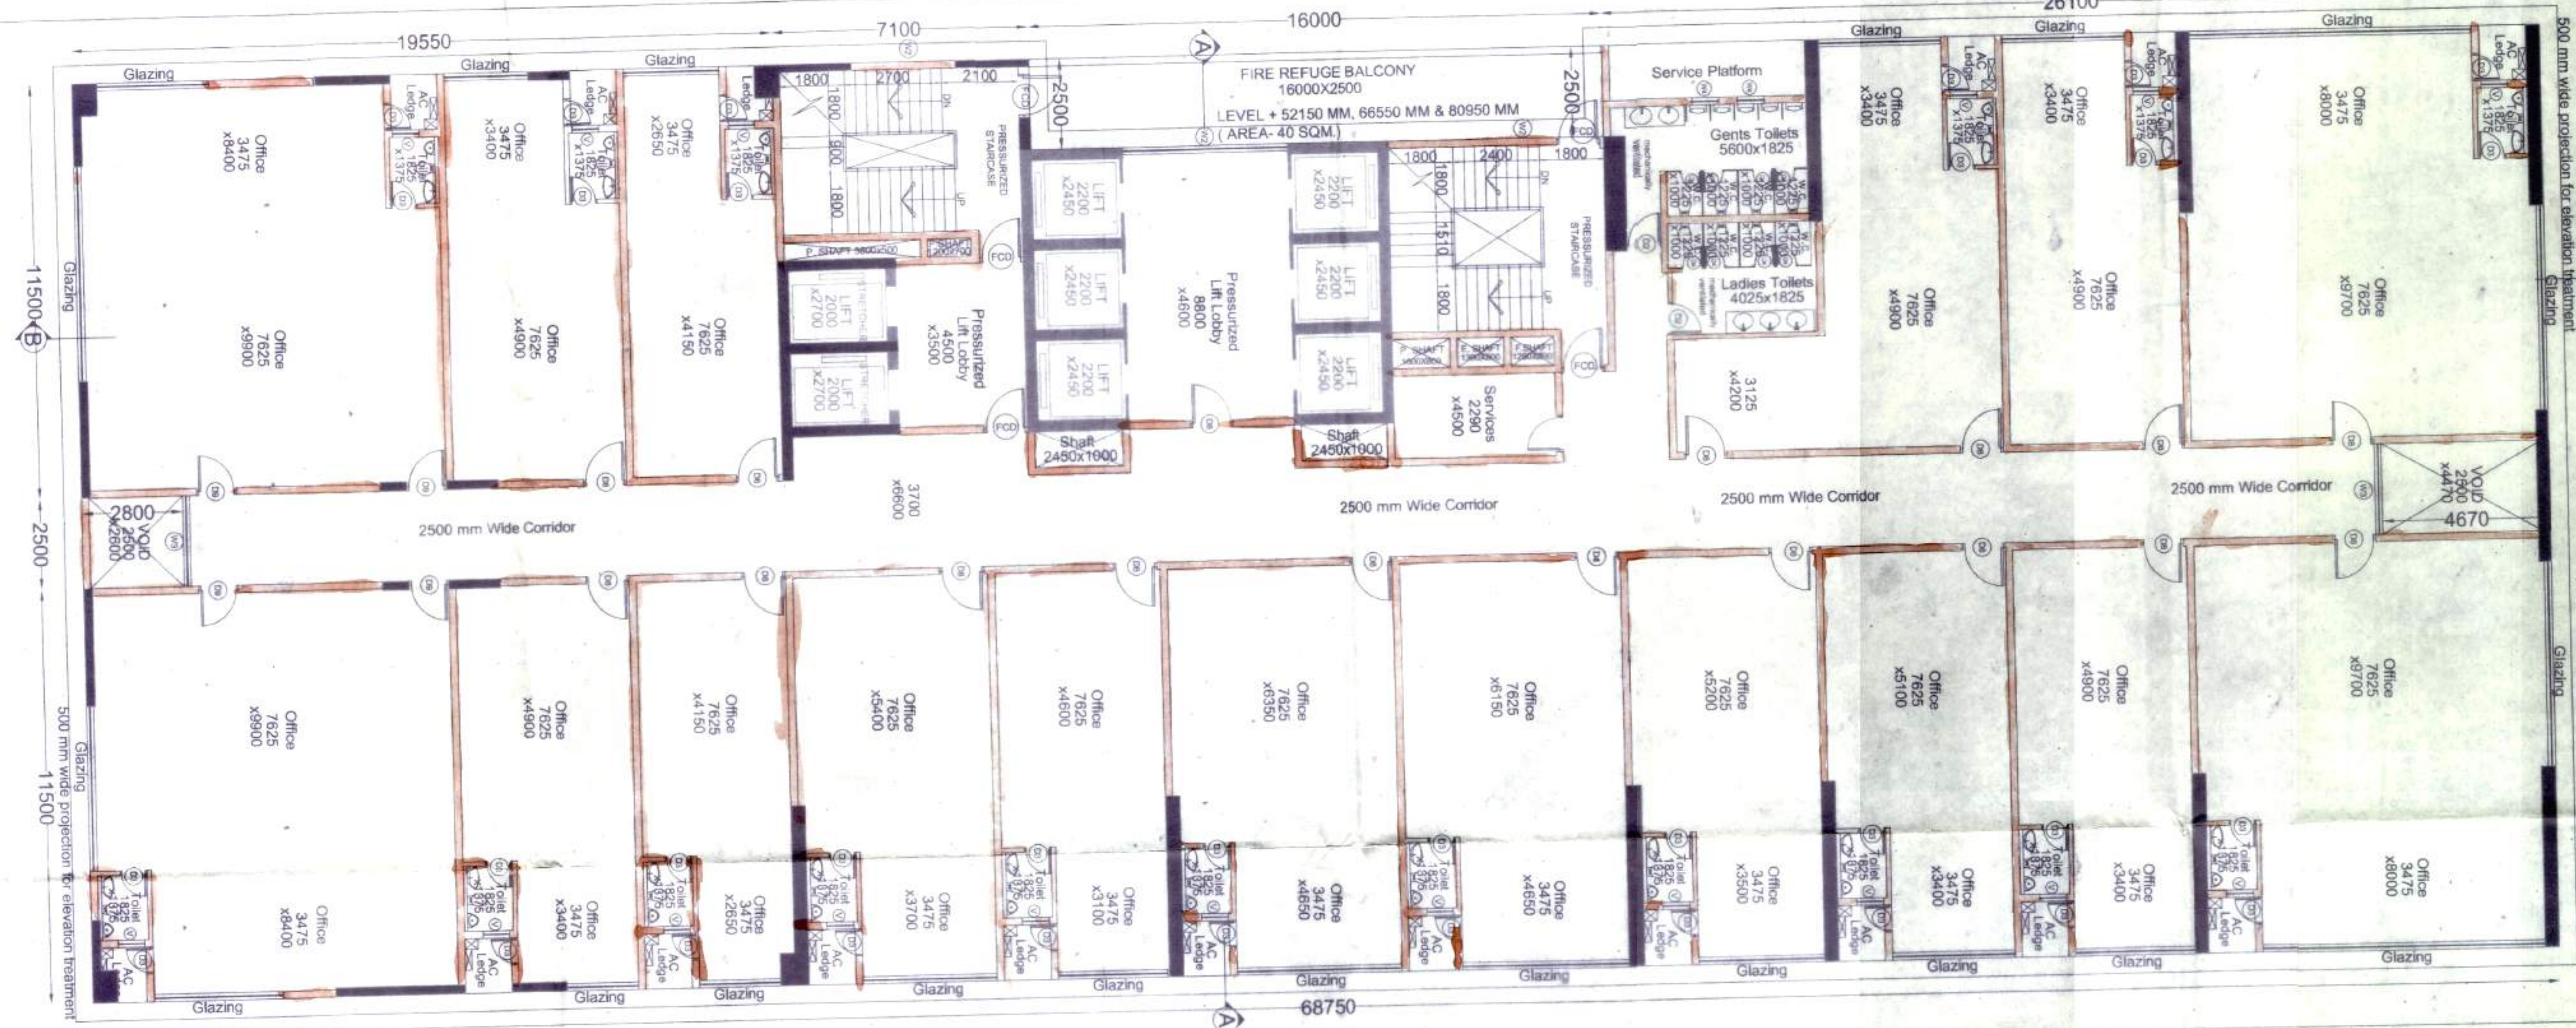

12TH, 13TH, 14TH, 16TH, 17TH, 18TH, 20TH, 21ST, 22ND, 24TH & 25TH FLOOR PLAN  
SCALE:1:100

Valid up to: 09.07.2017

APPROVED  
Date: 09/07/2017

ANY DEVIATION SHALL MEAN DENONCIATION  
ANI: 0191462.01/00784

PARTY'S COPY

Approved Subject to:-  
1. All the conditions and specifications mentioned in the contract documents.  
2. The Building Bye-Laws of the City of Chennai.  
3. The provisions of the Fire Regulations of the City of Chennai.  
4. The provisions of the Tamil Nadu Building Regulations and Code of Practice, 2009.  
5. The provisions of the Tamil Nadu Fire Regulations, 2007.

Signature of Structural Reviewer

Signature of Architect

Signature of Owner

**Certificate of Structural Stability**

I/we do hereby certify that the Foundation and Superstructure of the building proposed for construction on Salt Lake Electronics Complex Plot No. N1, Block N1, Sector - V, Kolkata - 700091, under the jurisdiction of RDTA has been checked by me and all the design, drawing, and load data submitted for the Foundation and Superstructure are in accordance with the provisions of the Tamil Nadu Building Regulations and Code of Practice, 2009 and the Tamil Nadu Fire Regulations, 2007 and I found that everything is satisfactory and the proposed Foundation and Superstructure are safe in all respects.

*Mukul Sankar*  
Mukul Sankar  
M. Sankar  
M. Sankar  
M. Sankar

**Certificate of Building Plan**

I do hereby certify that Plans, Specifications and Sections and other structural details of the proposed building at Salt Lake Electronics Complex Plot No. N1, Block N1, Sector - V, Kolkata - 700091, under the jurisdiction of RDTA, conform to the provisions of the Tamil Nadu Building Regulations and Code of Practice, 2009 and the Tamil Nadu Fire Regulations, 2007 and I found that everything is satisfactory and the proposed building is safe in all respects.

*Hrish Sanon*  
Hrish Sanon  
Hrish Sanon  
Hrish Sanon  
Hrish Sanon

SANON SEN & ASSOCIATES  
11TH TO 25TH FLOOR PLAN

PROJECT: PROPOSED B+G+27TH STORED (H+100.30 MT., 17/TIES BUILDING AT SALT LAKE ELECTRONICS COMPLEX PLOT NO. N1, BLOCK - EP AND GP, SECTOR - V, KOLKATA - 700091.

DATE: 26.11.2020