


GROUND FLOOR PLAN WITH SITE

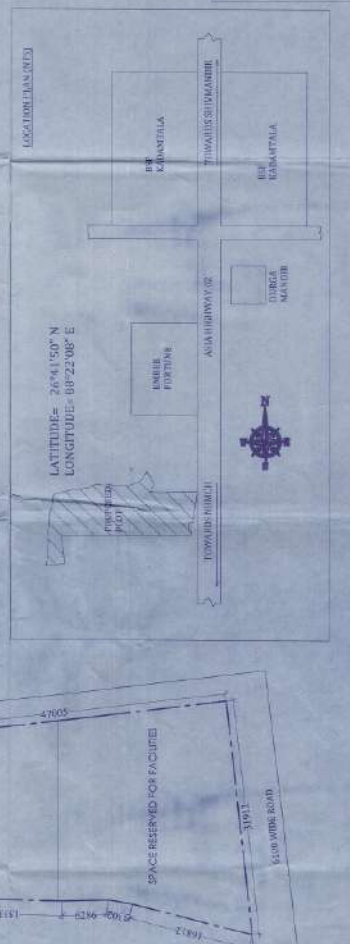

<p><b>FOR OFFICE USE:</b>          PREPARED BY: [Name]          DRAWN BY: [Name]          CHECKED BY: [Name]</p>	<p><b>INDUSTRIAL:</b>          INDUSTRIAL AND COMMERCIAL ZONING PERMITTED BY THE CITY OF JEDDAH.          THE PROPOSED DEVELOPMENT IS COMPATIBLE WITH THE ZONING REGULATIONS OF THE CITY OF JEDDAH.</p>	<p><b>CONTRIBUTION:</b>          THE DEVELOPER SHALL BE RESPONSIBLE FOR THE PROVISION OF THE FOLLOWING SERVICES AND UTILITIES:          - WATER SUPPLY          - SEWERAGE          - ELECTRICAL SUPPLY          - TELEPHONE          - GAS SUPPLY          - ROADWAY          - LANDSCAPING          - PAVING          - FENCE          - SIGNAGE          - LIGHTING          - SECURITY</p>	<p><b>NOTES:</b>          1. ALL DIMENSIONS ARE IN METERS.          2. THE PROPOSED DEVELOPMENT SHALL BE COMPLETED WITHIN THE SPECIFIED TIME FRAME.          3. THE DEVELOPER SHALL BE RESPONSIBLE FOR OBTAINING ALL NECESSARY PERMITS AND APPROVALS FROM THE RELEVANT AUTHORITIES.          4. THE DEVELOPER SHALL BE RESPONSIBLE FOR THE PROVISION OF ALL SERVICES AND UTILITIES REQUIRED FOR THE DEVELOPMENT.          5. THE DEVELOPER SHALL BE RESPONSIBLE FOR THE PROVISION OF ALL SERVICES AND UTILITIES REQUIRED FOR THE DEVELOPMENT.</p>
<p><b>DATE:</b> 15/03/2024  <b>SCALE:</b> 1:500  <b>PROJECT NO.:</b> [Number]</p>	<p><b>CLIENT:</b> [Name]  <b>ADDRESS:</b> [Address]  <b>CONTACT:</b> [Phone Number]</p>	<p><b>DESIGNER:</b> [Name]  <b>ADDRESS:</b> [Address]  <b>CONTACT:</b> [Phone Number]</p>	<p><b>APPROVED BY:</b> [Signature]  <b>DATE:</b> 15/03/2024</p>

**GROUND FLOOR PLAN WITH SITE**

DATE: 15/03/2024  
 SCALE: 1:500  
 PROJECT NO.: [Number]

CLIENT: [Name]  
 ADDRESS: [Address]  
 CONTACT: [Phone Number]

DESIGNER: [Name]  
 ADDRESS: [Address]  
 CONTACT: [Phone Number]

APPROVED BY: [Signature]  
 DATE: 15/03/2024