



TYPICAL PLAN OF 2ND-6TH, 8TH - 10TH FLOORS BLOCK B

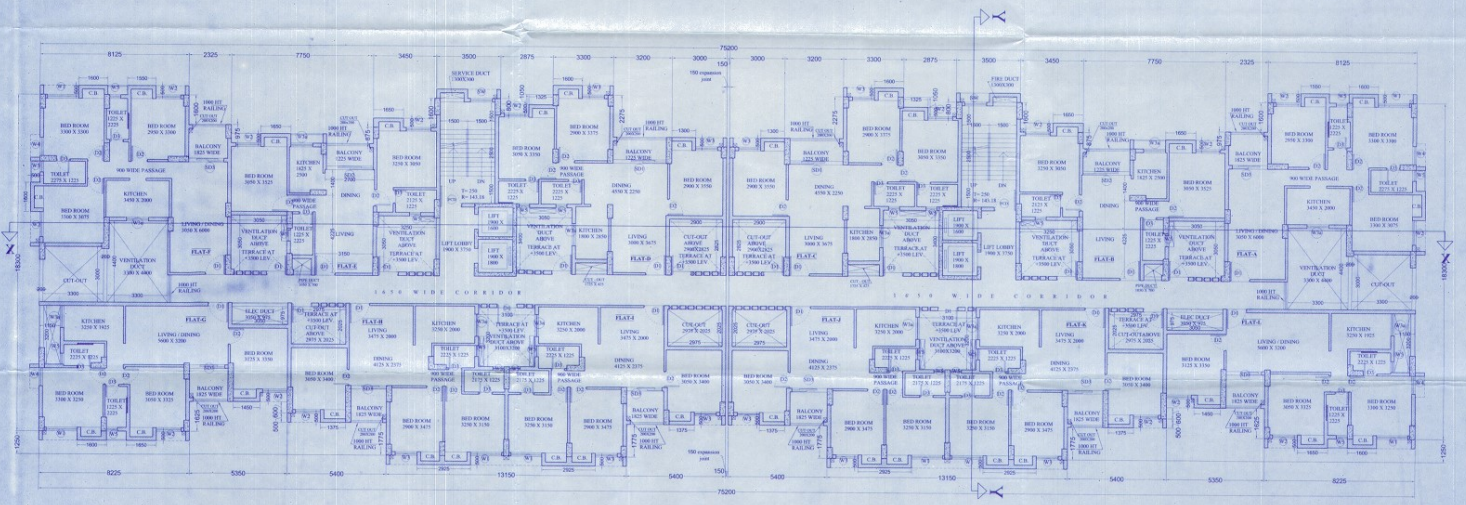

FIRST FLOOR PLAN OF BLOCK B

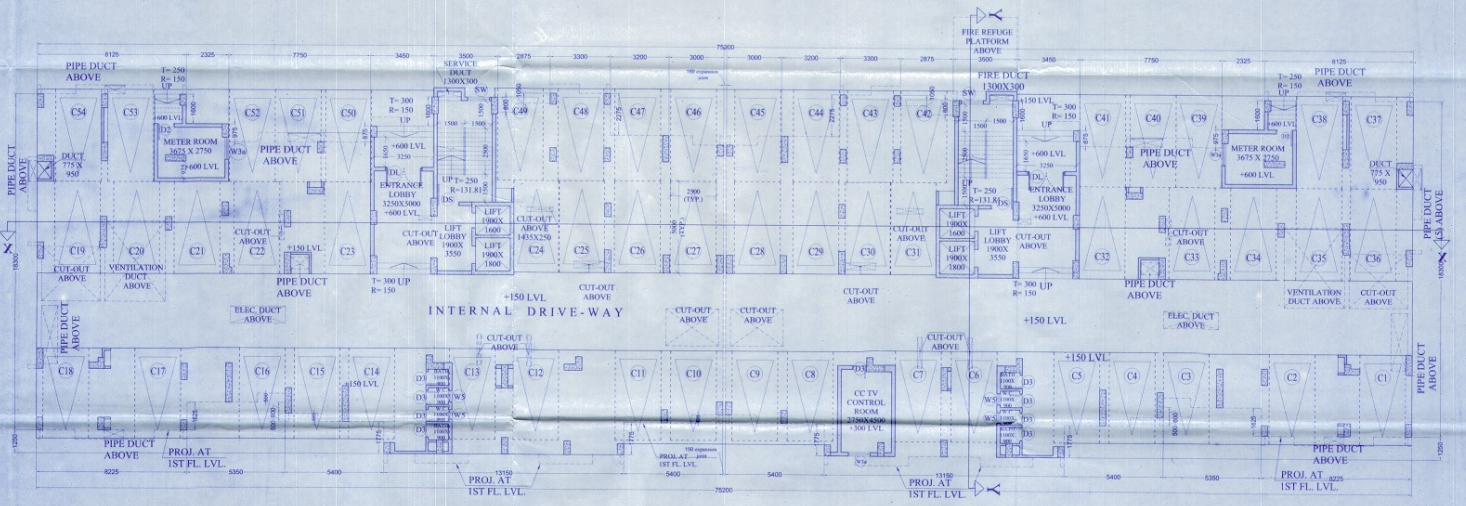

GROUND FLOOR PLAN-BLOCK-B

Door Schedule	Type	Frame	Width	Height	GL	Finish	Remarks
D1	1000 x 2100	Wooden Flush Door	W1	2100	1000	1000	Sliding Glass Window
D2	800 x 2100	Wooden Flush Door	W2	2100	800	1000	Sliding Glass Window
D3	750 x 2100	Wooden Flush Door	W3	2100	750	1000	Sliding Glass Window
D4	3000 x 2100	Wooden Flush Door	W4	2100	3000	1000	Sliding Glass Window
D5	1000 x 2100	Wooden Flush Door	W5	2100	1000	1000	Sliding Glass Window
D6	1000 x 2100	Wooden Flush Door	W6	2100	1000	1000	Sliding Glass Window
D7	1000 x 2100	Wooden Flush Door	W7	2100	1000	1000	Sliding Glass Window
D8	1000 x 2100	Wooden Flush Door	W8	2100	1000	1000	Sliding Glass Window
D9	1000 x 2100	Wooden Flush Door	W9	2100	1000	1000	Sliding Glass Window
D10	1000 x 2100	Wooden Flush Door	W10	2100	1000	1000	Sliding Glass Window

<p>FOR OFFICE USE</p> <p>PROPOSED G+X+B+G+XII STORIED RESIDENTIAL BUILDING</p> <p>OWNER DETAIL: SMART VANIYA PRIVATE LIMITED PLOT NO. 10, VASUKI MANDIR ROAD, PO B P S, SEELUR, REPRESENTED BY ONE OF ITS DIRECTOR, SRI VINAY BANSAL</p> <p>LOCATION: NEAR MEDICAL MORE, BESIDE EMARE FORTUNE, ASIA HIGHWAY 07, P.S. MATRIGRA DIST. DARGUJING</p>	<p>SCHEDULE OF LAND</p> <p>MUTUAL PASTORAL PLOT NO. 10, VASUKI MANDIR ROAD, PO B P S, SEELUR, DIST. DARGUJING, TAMIL NADU.</p> <p>DATE: 10/06/2019</p> <p>SCALE: 1:100</p> <p>DATE: 10/06/2019</p> <p>SCALE: 1:100</p> <p>DATE: 10/06/2019</p> <p>SCALE: 1:100</p>	<p>NOTES</p> <ol style="list-style-type: none"> 1. ALL DIMENSIONS ARE IN METERS UNLESS OTHERWISE SPECIFIED. 2. ALL DIMENSIONS ARE TO FACE UNLESS OTHERWISE SPECIFIED. 3. ALL DIMENSIONS ARE TO FACE UNLESS OTHERWISE SPECIFIED. 4. ALL DIMENSIONS ARE TO FACE UNLESS OTHERWISE SPECIFIED. 5. ALL DIMENSIONS ARE TO FACE UNLESS OTHERWISE SPECIFIED. 6. ALL DIMENSIONS ARE TO FACE UNLESS OTHERWISE SPECIFIED. 7. ALL DIMENSIONS ARE TO FACE UNLESS OTHERWISE SPECIFIED. 8. ALL DIMENSIONS ARE TO FACE UNLESS OTHERWISE SPECIFIED. 9. ALL DIMENSIONS ARE TO FACE UNLESS OTHERWISE SPECIFIED. 10. ALL DIMENSIONS ARE TO FACE UNLESS OTHERWISE SPECIFIED. 11. ALL DIMENSIONS ARE TO FACE UNLESS OTHERWISE SPECIFIED. 12. ALL DIMENSIONS ARE TO FACE UNLESS OTHERWISE SPECIFIED. 	<p>DECLARATION OF OWNER</p> <p>I, SMART VANIYA PRIVATE LIMITED, DO HEREBY DECLARE THAT I SHALL NOT AT ANY TIME OR MAKE ANY ALTERATION TO THE PLAN OR COLLATE THAT I HAVE MADE THROUGH THE REVISIONS AND MODIFICATIONS OF THE RELEVANT APPROVED REGULATIONS DURING AND AFTER THE COMMENCEMENT OF THE BUILDING WORK UNLESS I CONSULT A LICENSED ARCHITECT FOR SUPERVISION/DURING CONSTRUCTION.</p> <p>SMART VANIYA PVT. LTD. <i>Vinay Bansal</i> Director</p>	<p>DECLARATION OF STRUCTURAL ENGINEER</p> <p>THE STRUCTURAL DESIGN DRAWINGS OF THE BUILDING HAS BEEN MADE BY ME AND I AM RESPONSIBLE FOR THE SAFETY OF THE BUILDING. I HAVE CHECKED THE DRAWINGS AND I AM SURE THAT THE BUILDING WILL BE SAFE AND SOUND. I HAVE ALSO CHECKED THE FOUNDATION DESIGN AND I AM SURE THAT THE BUILDING WILL BE SAFE AND SOUND. I HAVE ALSO CHECKED THE FOUNDATION DESIGN AND I AM SURE THAT THE BUILDING WILL BE SAFE AND SOUND.</p> <p>MAHESH MURUGAN S.E., M.C.E., M.S.E., M.T.E., M.T.E. 074 4300000000 074 4300000000</p>	<p>DECLARATION OF ARCHITECT</p> <p>I, KAMAL KUMAR PERMAL, DO HEREBY DECLARE THAT I SHALL NOT AT ANY TIME OR MAKE ANY ALTERATION TO THE PLAN OR COLLATE THAT I HAVE MADE THROUGH THE REVISIONS AND MODIFICATIONS OF THE RELEVANT APPROVED REGULATIONS DURING AND AFTER THE COMMENCEMENT OF THE BUILDING WORK UNLESS I CONSULT A LICENSED ARCHITECT FOR SUPERVISION/DURING CONSTRUCTION.</p> <p>KAMAL KUMAR PERMAL CHARGE ARCHT. <i>Kamal Kumar Permal</i> Signature of Architect</p>
--	---	---	--	--	---