



TYPICAL PLAN OF 2ND-6TH, 8TH - 10TH FLOORS BLOCK A

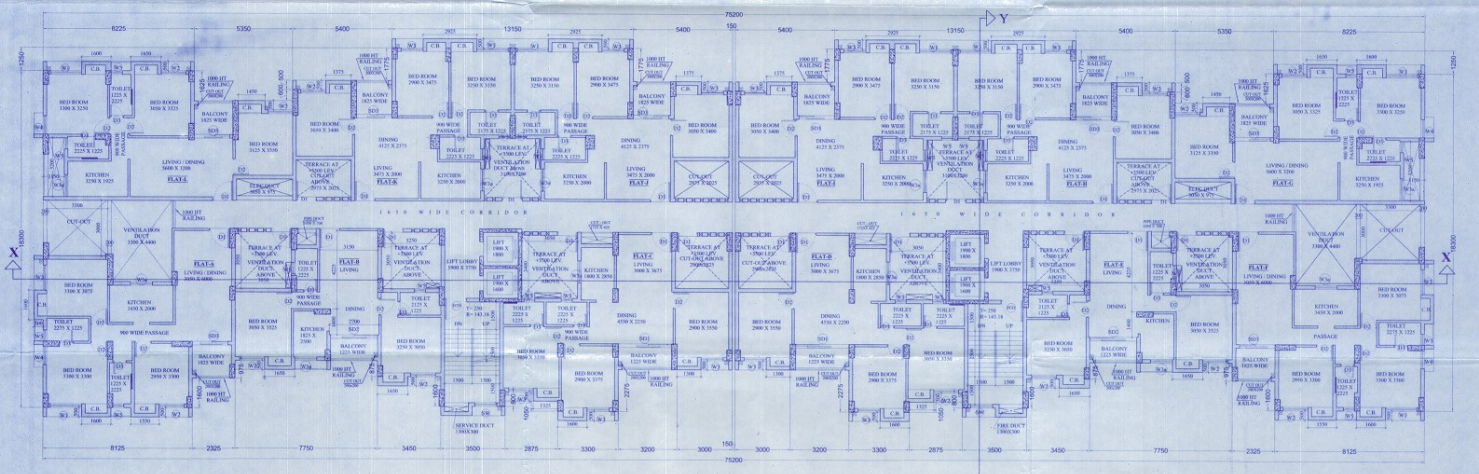

FIRST FLOOR PLAN OF BLOCK-A

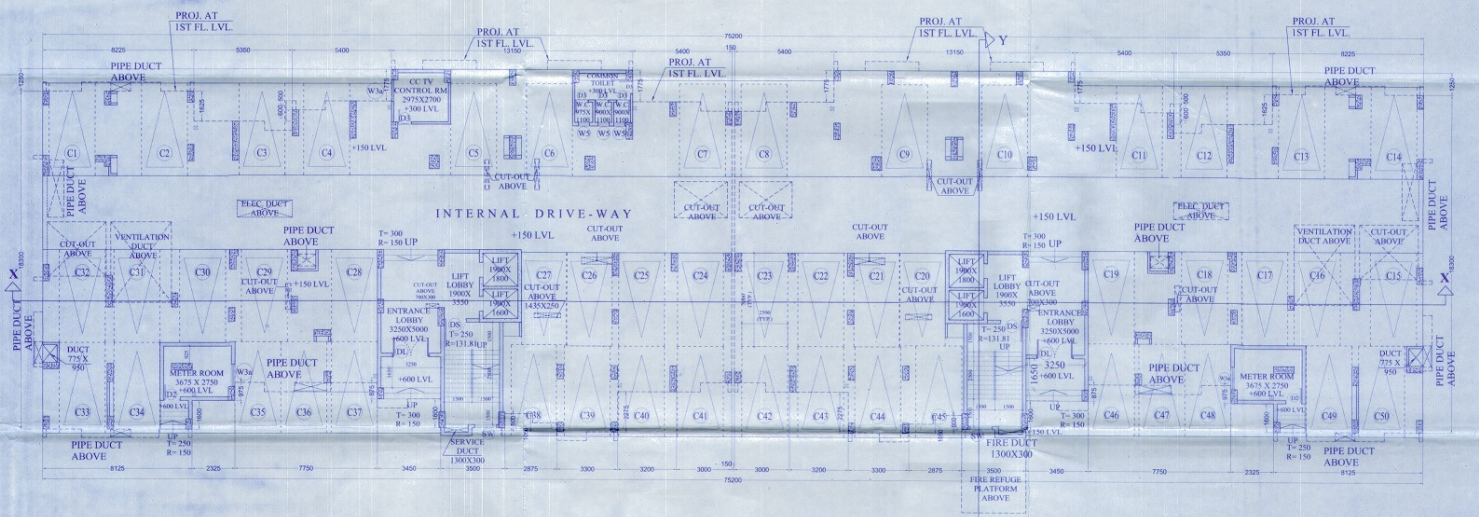

GROUND FLOOR PLAN-BLOCK-A

Door Schedule		Window Schedule	
Sl. No.	Description	Sl. No.	Description
01	1000 x 2100	W1	1000 x 2100
02	1200 x 2100	W2	1200 x 2100
03	1500 x 2100	W3	1500 x 2100
04	1800 x 2100	W4	1800 x 2100
05	2100 x 2100	W5	2100 x 2100
06	2400 x 2100	W6	2400 x 2100
07	2700 x 2100	W7	2700 x 2100
08	3000 x 2100	W8	3000 x 2100
09	3300 x 2100	W9	3300 x 2100
10	3600 x 2100	W10	3600 x 2100

**FOR OFFICE USE**  
**PROPOSED G+X + B+G+XII STORED RESIDENTIAL BUILDING**  
 OWNER DETAIL:  
**SMART VANIYA PRIVATE LIMITED**  
 PUSP NIVAS, YEMAKARA MANOR ROAD,  
 PO & PS- SIDDHES,  
 REPRESENTED BY ONE OF ITS DIRECTOR,  
**SHI VINAY KANSAL**  
 LOCATION:  
 NEAR MEDICAL MORE,  
 BESIDE EMERALD PICTURE,  
 ASIA HIGHWAY 62,  
 PS- MATANGA DIST- DABELEGI

**SCHEDULE OF LAND**  
 AREA: 1000 SQ. METERS  
 PLOT NO: 100  
 DATE: 10/08/19  
 SCALE: 1:1000  
 DRAWING NO: 100/19/100

**NOTES**  
 1. ALL DIMENSIONS ARE IN METERS UNLESS OTHERWISE MENTIONED.  
 2. ALL EXISTING WALLS ARE TO BE MAINTAINED UNLESS SHOWN OTHERWISE.  
 3. ALL CHANGING ARE TO BE SHOWN IN RED.  
 4. ALL CHANGING ARE TO BE SHOWN IN RED.  
**DECLARATION OF OWNER**  
 I, THE UNDERSIGNED, DO HEREBY DECLARE THAT THE ABOVE MENTIONED INFORMATION IS TRUE AND CORRECT TO THE BEST OF MY KNOWLEDGE AND BELIEF.  
**SMART VANIYA PVT. LTD.**  
 Director

**DECLARATION OF STRUCTURAL ENGINEER**  
 I, THE UNDERSIGNED, DO HEREBY DECLARE THAT THE ABOVE MENTIONED INFORMATION IS TRUE AND CORRECT TO THE BEST OF MY KNOWLEDGE AND BELIEF.  
**SMART VANIYA PVT. LTD.**  
 Director

**DECLARATION OF ARCHITECT**  
 I, THE UNDERSIGNED, DO HEREBY DECLARE THAT THE ABOVE MENTIONED INFORMATION IS TRUE AND CORRECT TO THE BEST OF MY KNOWLEDGE AND BELIEF.  
**KANAL KUMAR PRIMAL**  
 Director

**BLOCK A**  
 TITLE: GROUND, 1ST & TYPICAL(2ND-6TH, 8TH-10TH) FLOOR PLAN  
 ARCHITECTS: 100/19/100  
 SCALE: DATE DEALT CHECKED  
 1:100 10.08.19 SAVAN K.P.  
 100/19/100  
 100/19/100