



LAND SCHEDULE:  
 MOUDA - DABEGRAM  
 P.L. NO. - 17  
 KHATAN NO. - L.R. 124, 125  
 R.S. 20019  
 SHEET NO. - 13 R.S. 117 LR  
 PARKAGANA - BAKUNTHAPUR  
 P. S. - BHAKTINAGAR  
 DIST. - JALPAIGURI

*Handwritten notes:*  
 1. 12.4  
 2. 12.4  
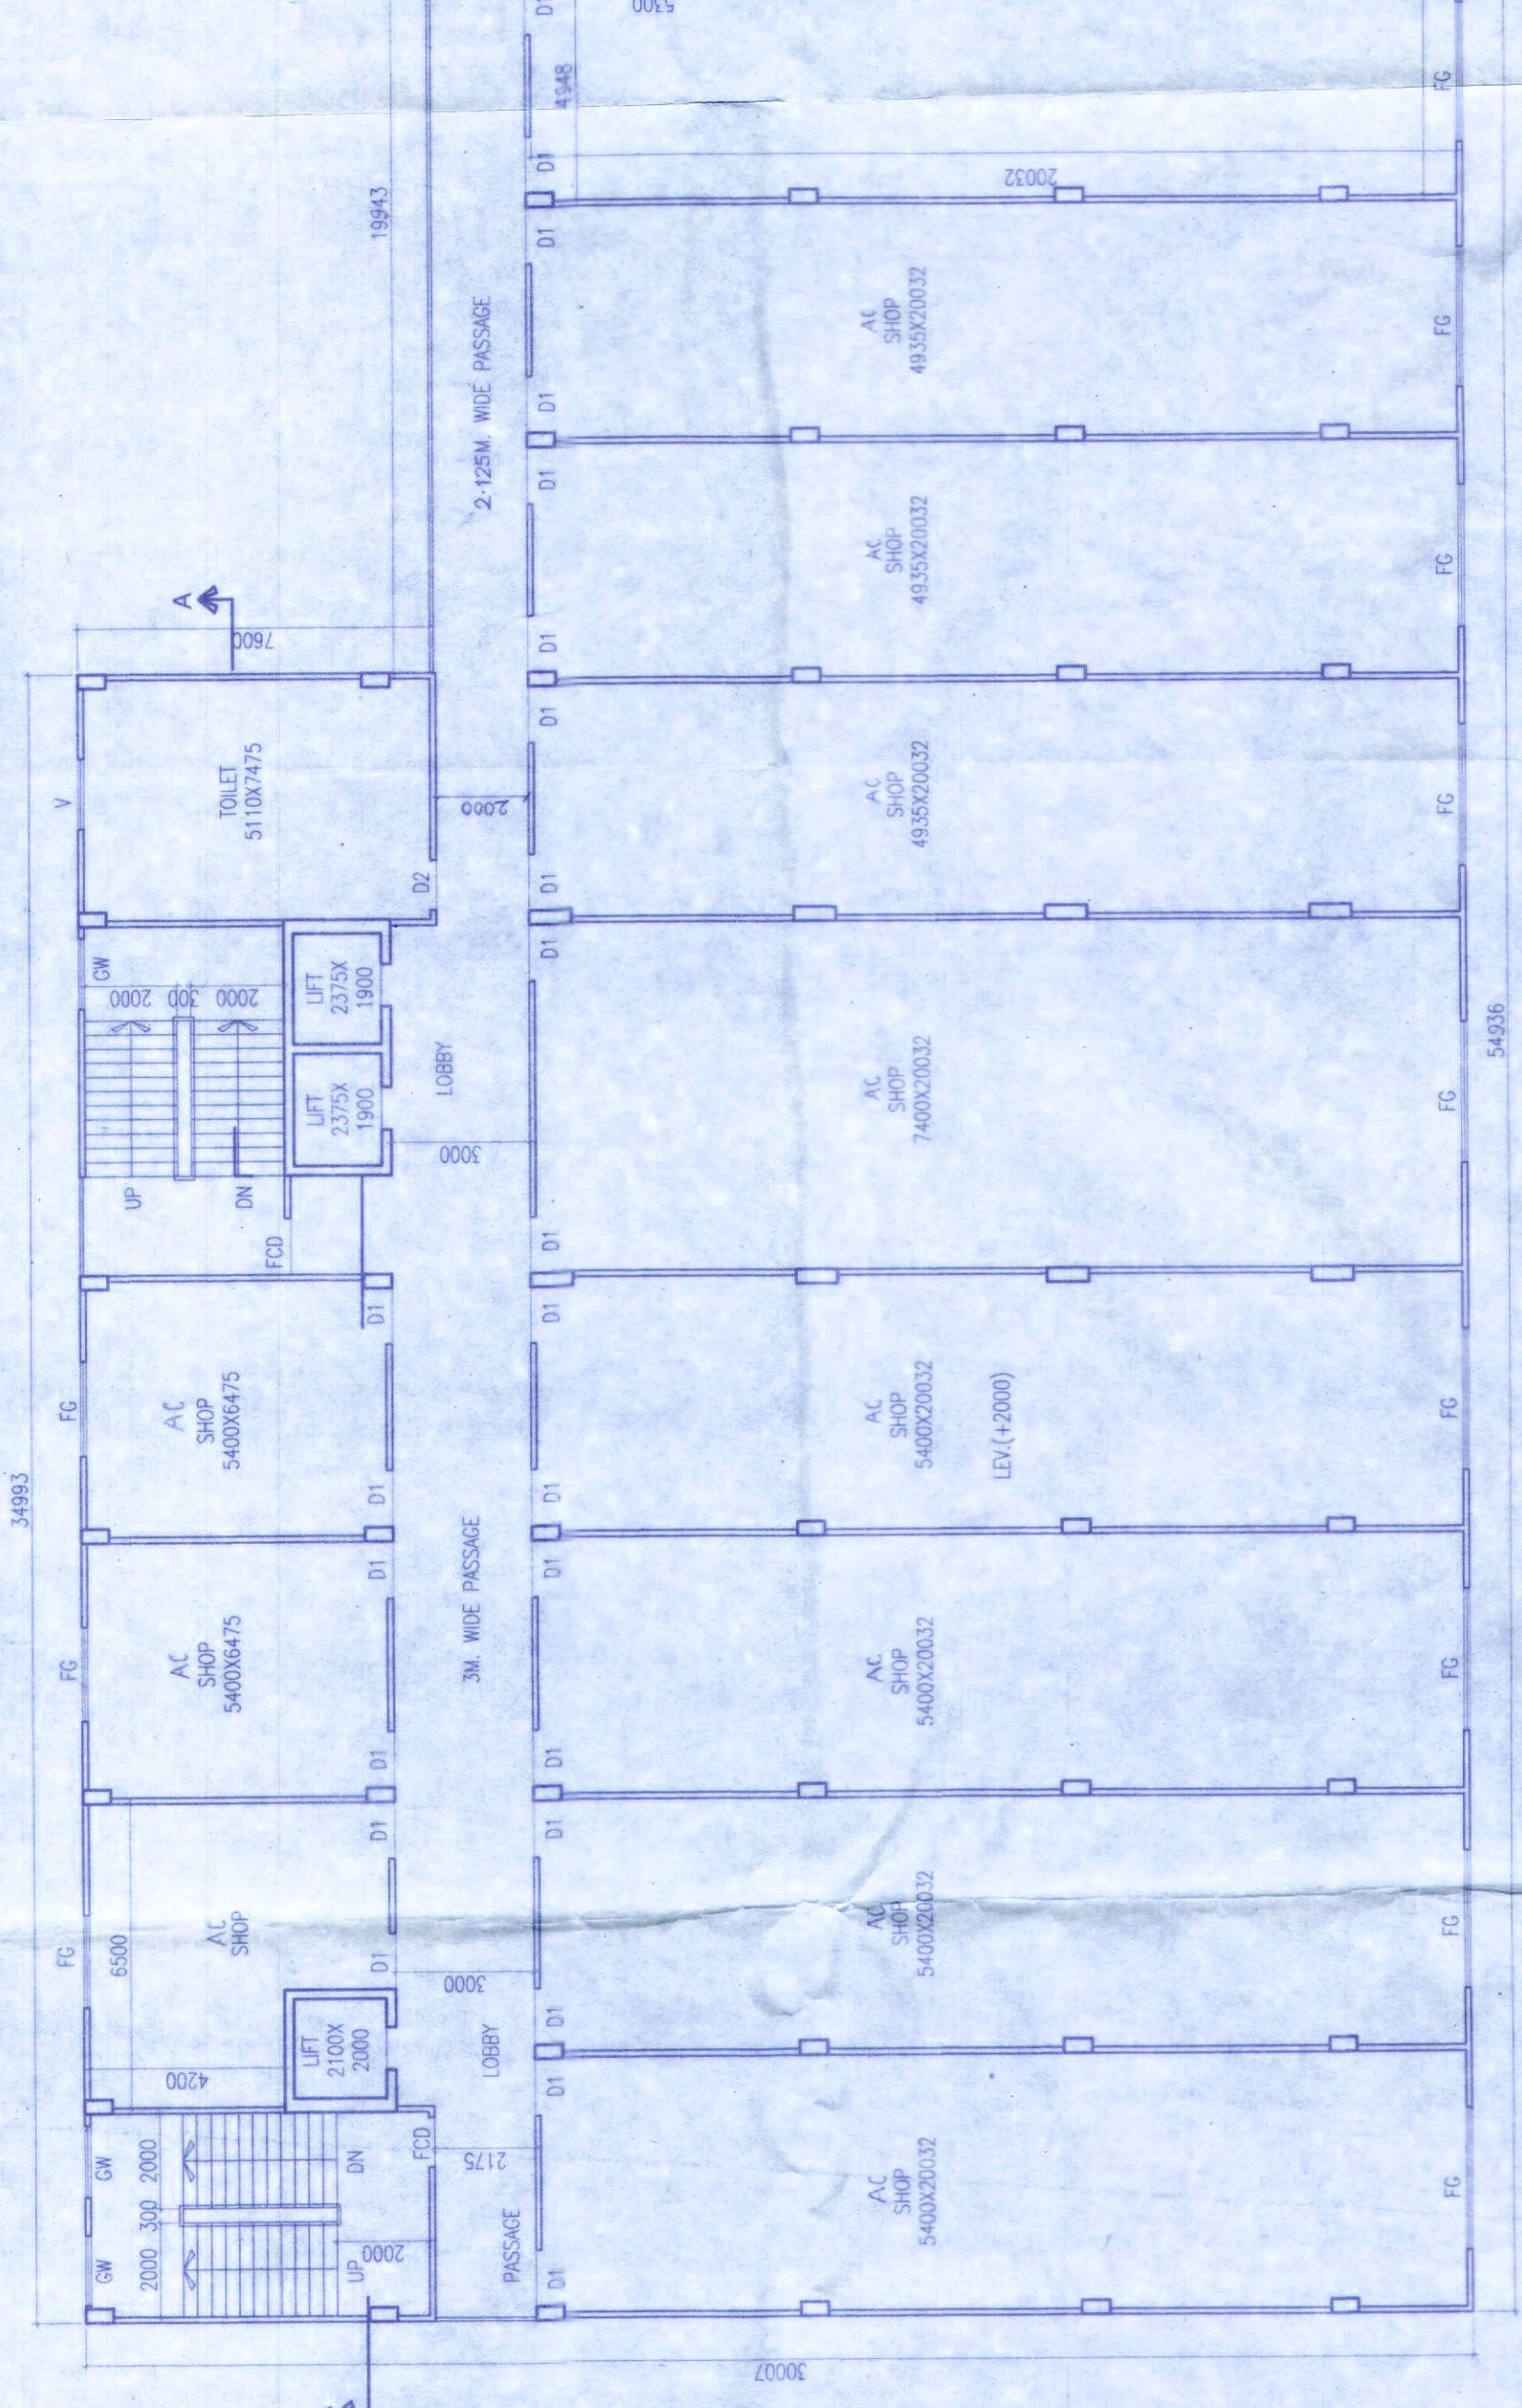


ELEVATED GROUND PLAN  
 (LEV. +2000)  
 SCALE: 1:150

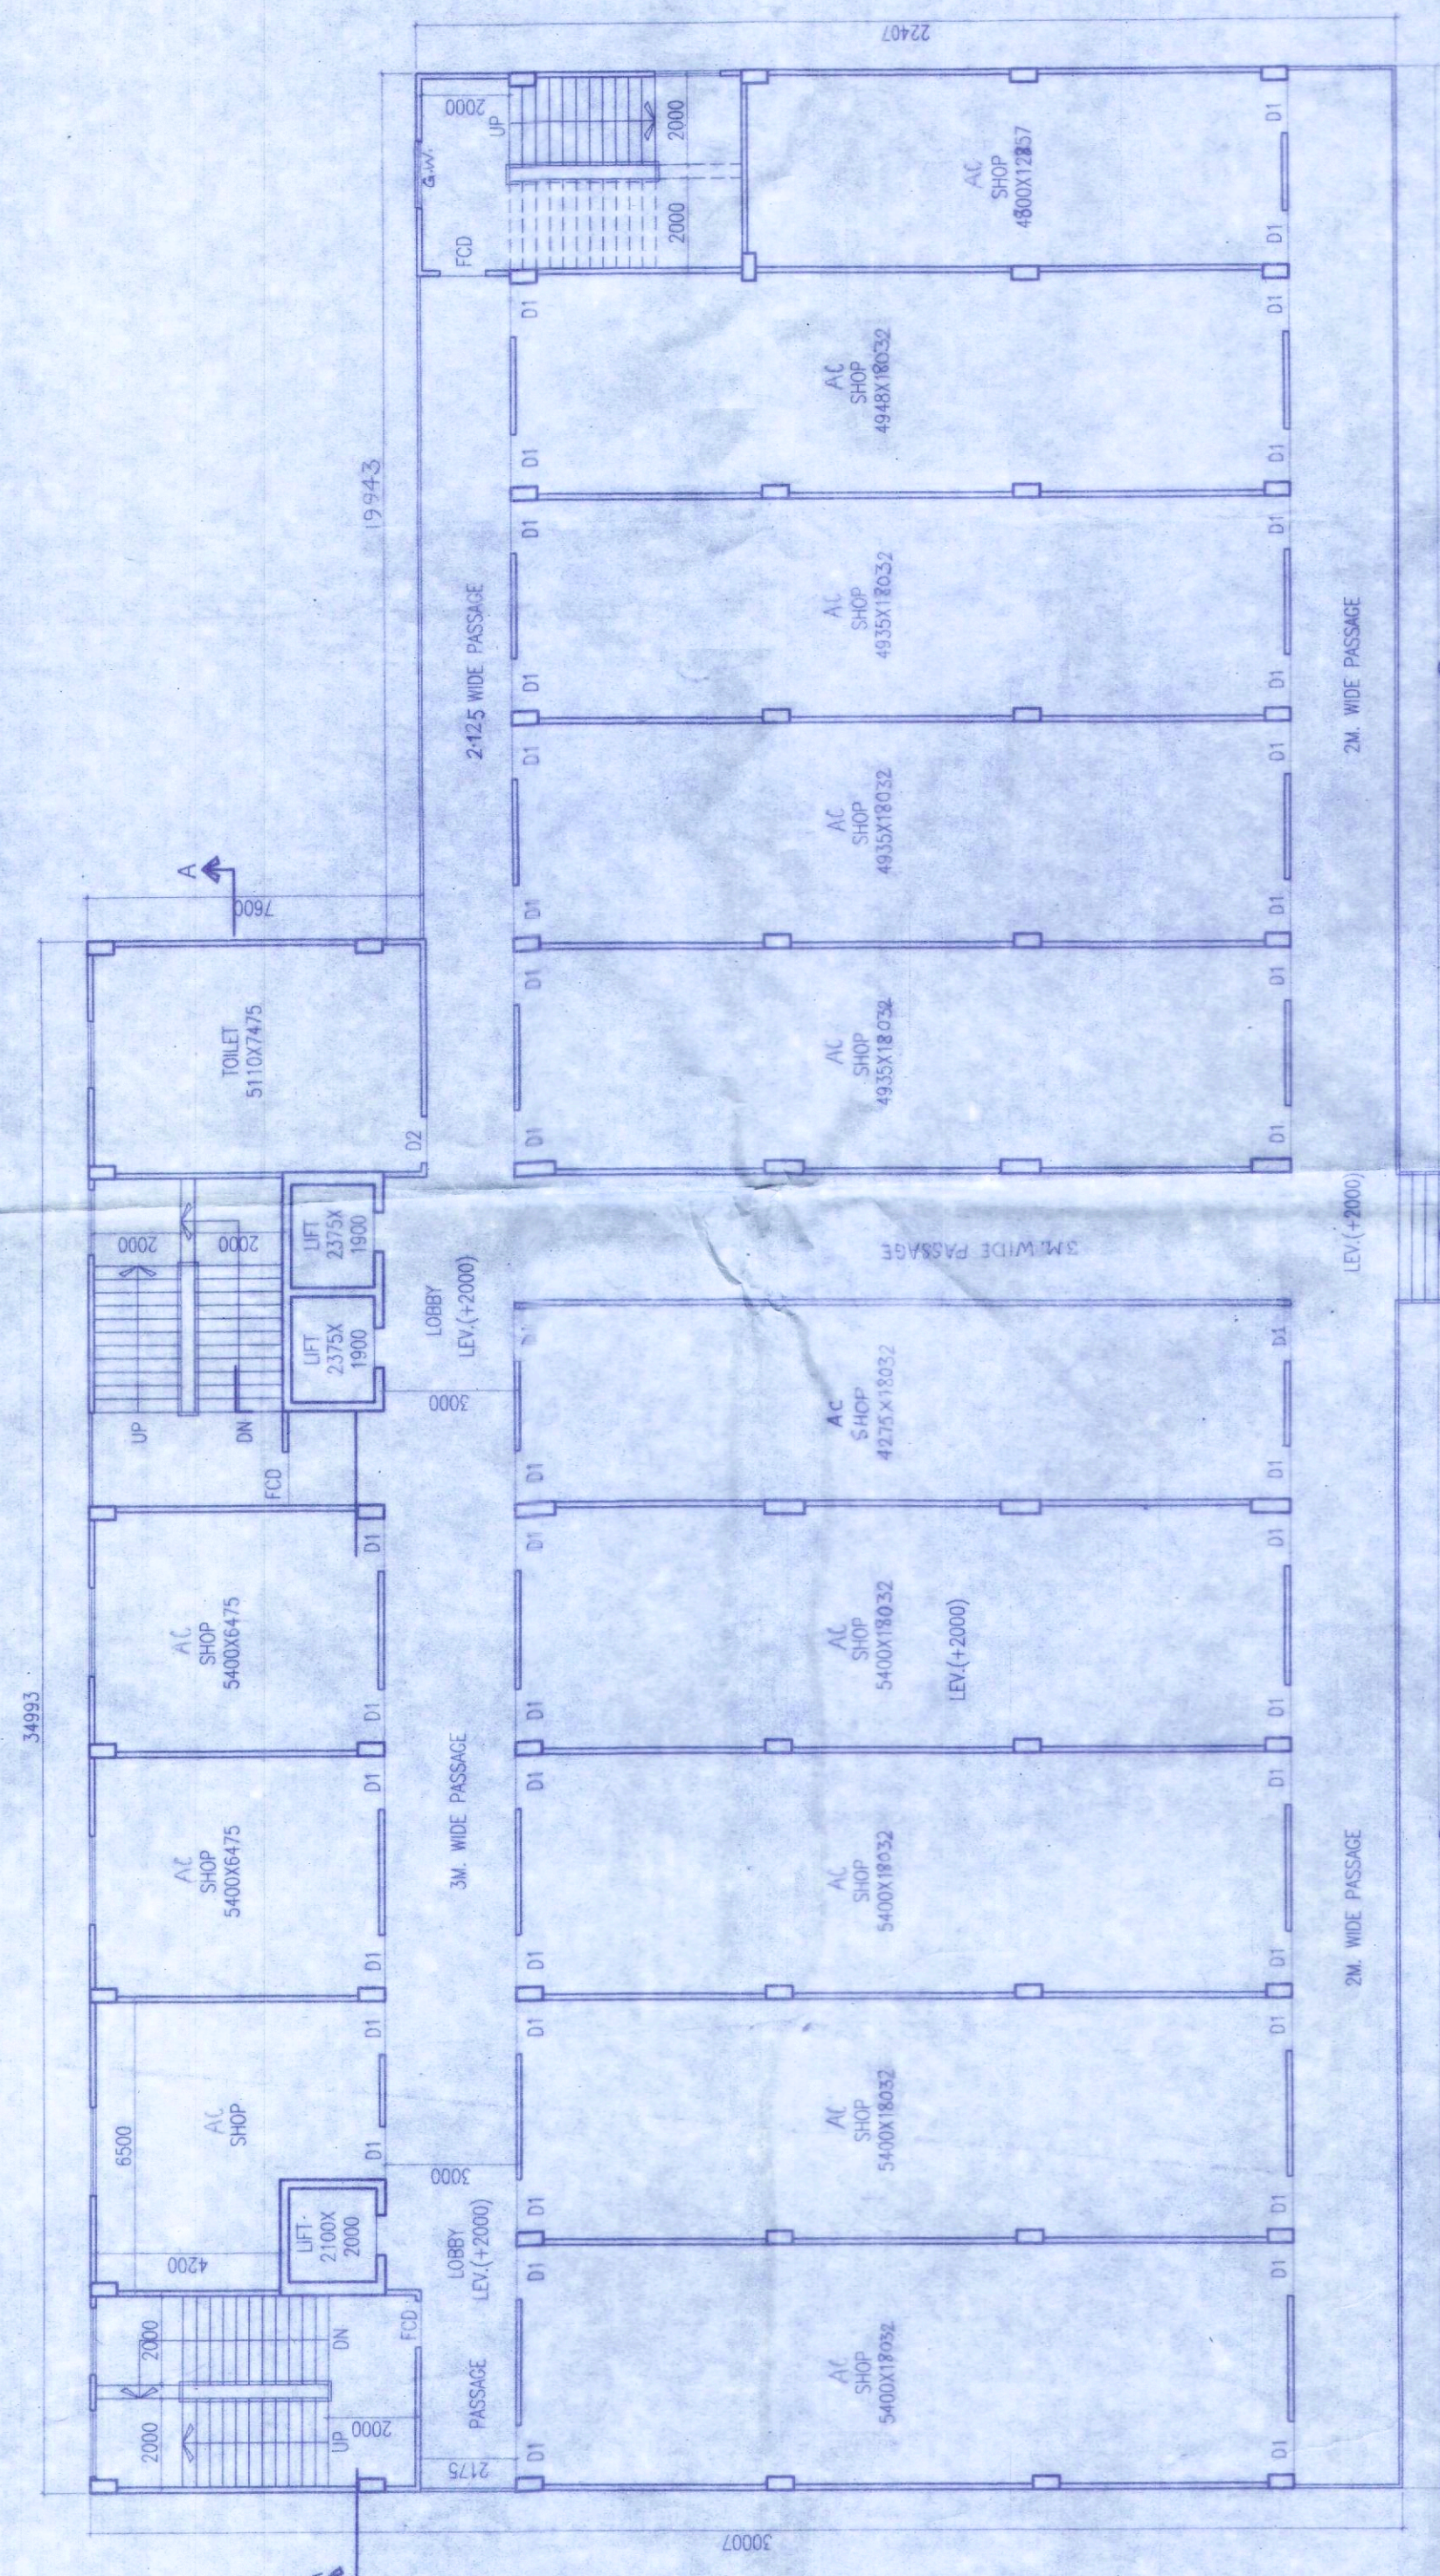


2ND TO 4TH FLOOR PLAN (LEV. +450 TO +1645)  
 SCALE: 1:150

FIRST FLOOR PLAN (LEV. +5950)  
 SCALE: 1:150

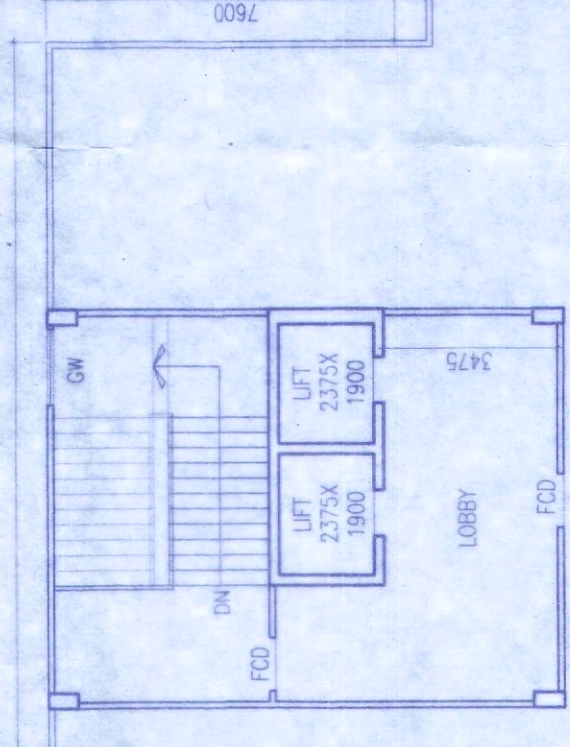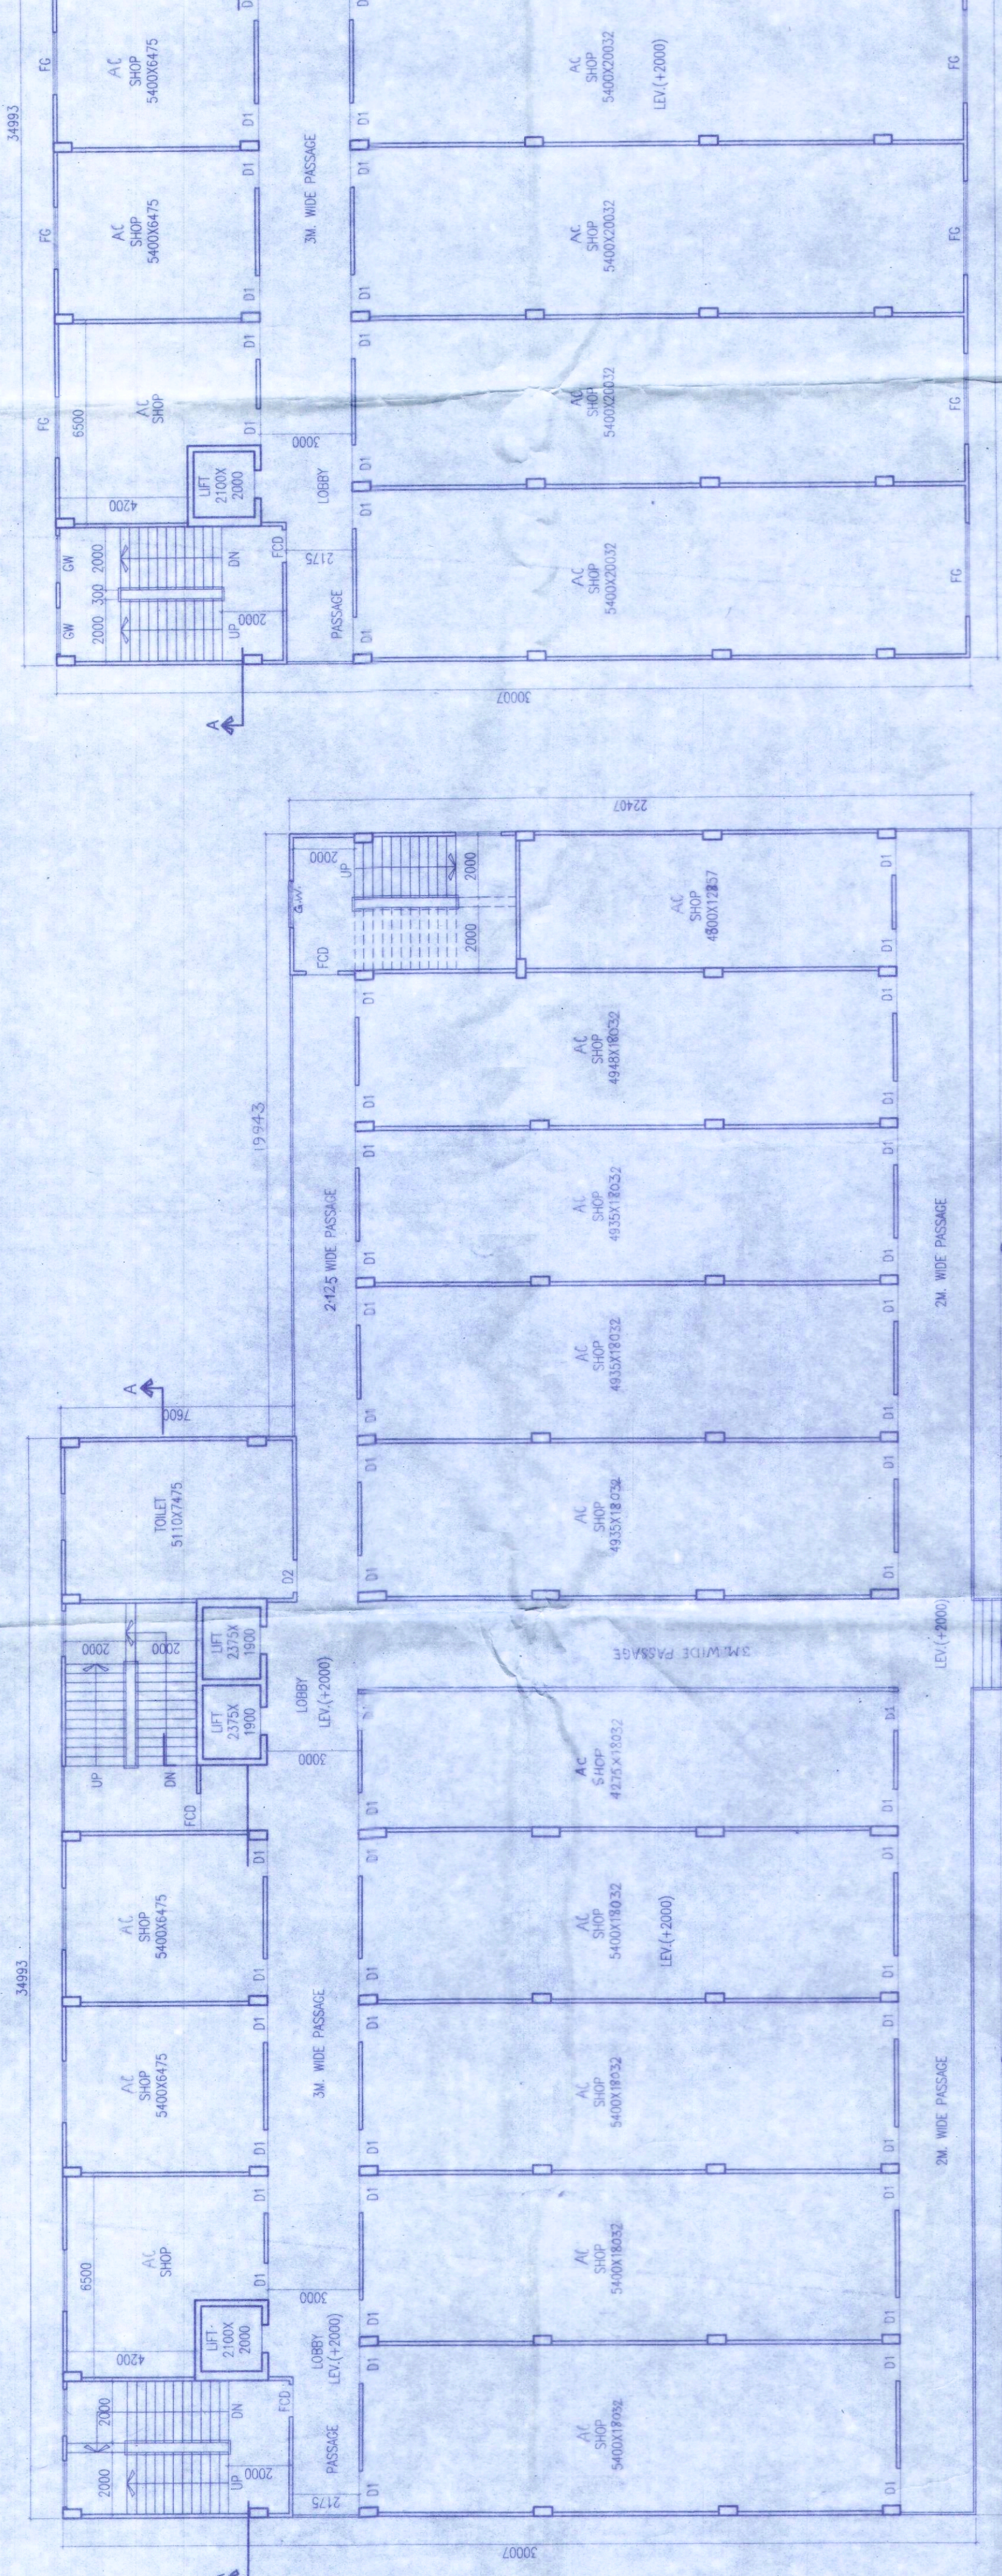


ROOF TOP  
 (LEV. +1950)  
 HYDROMECHANICAL SYSTEM WILL  
 BE PROVIDED FOR WATER SUPPLY.

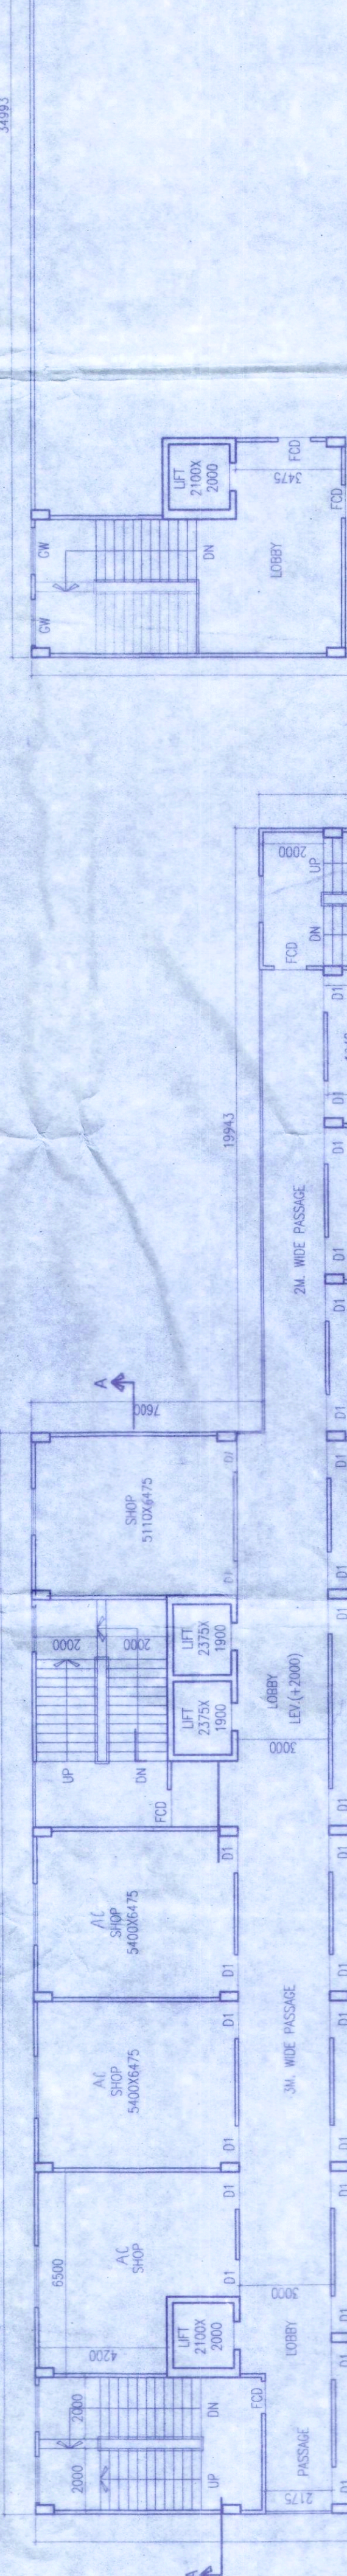

FRONT ELEVATION  
 SCALE: 1:100

ROOF PLAN  
 SCALE: 1:150

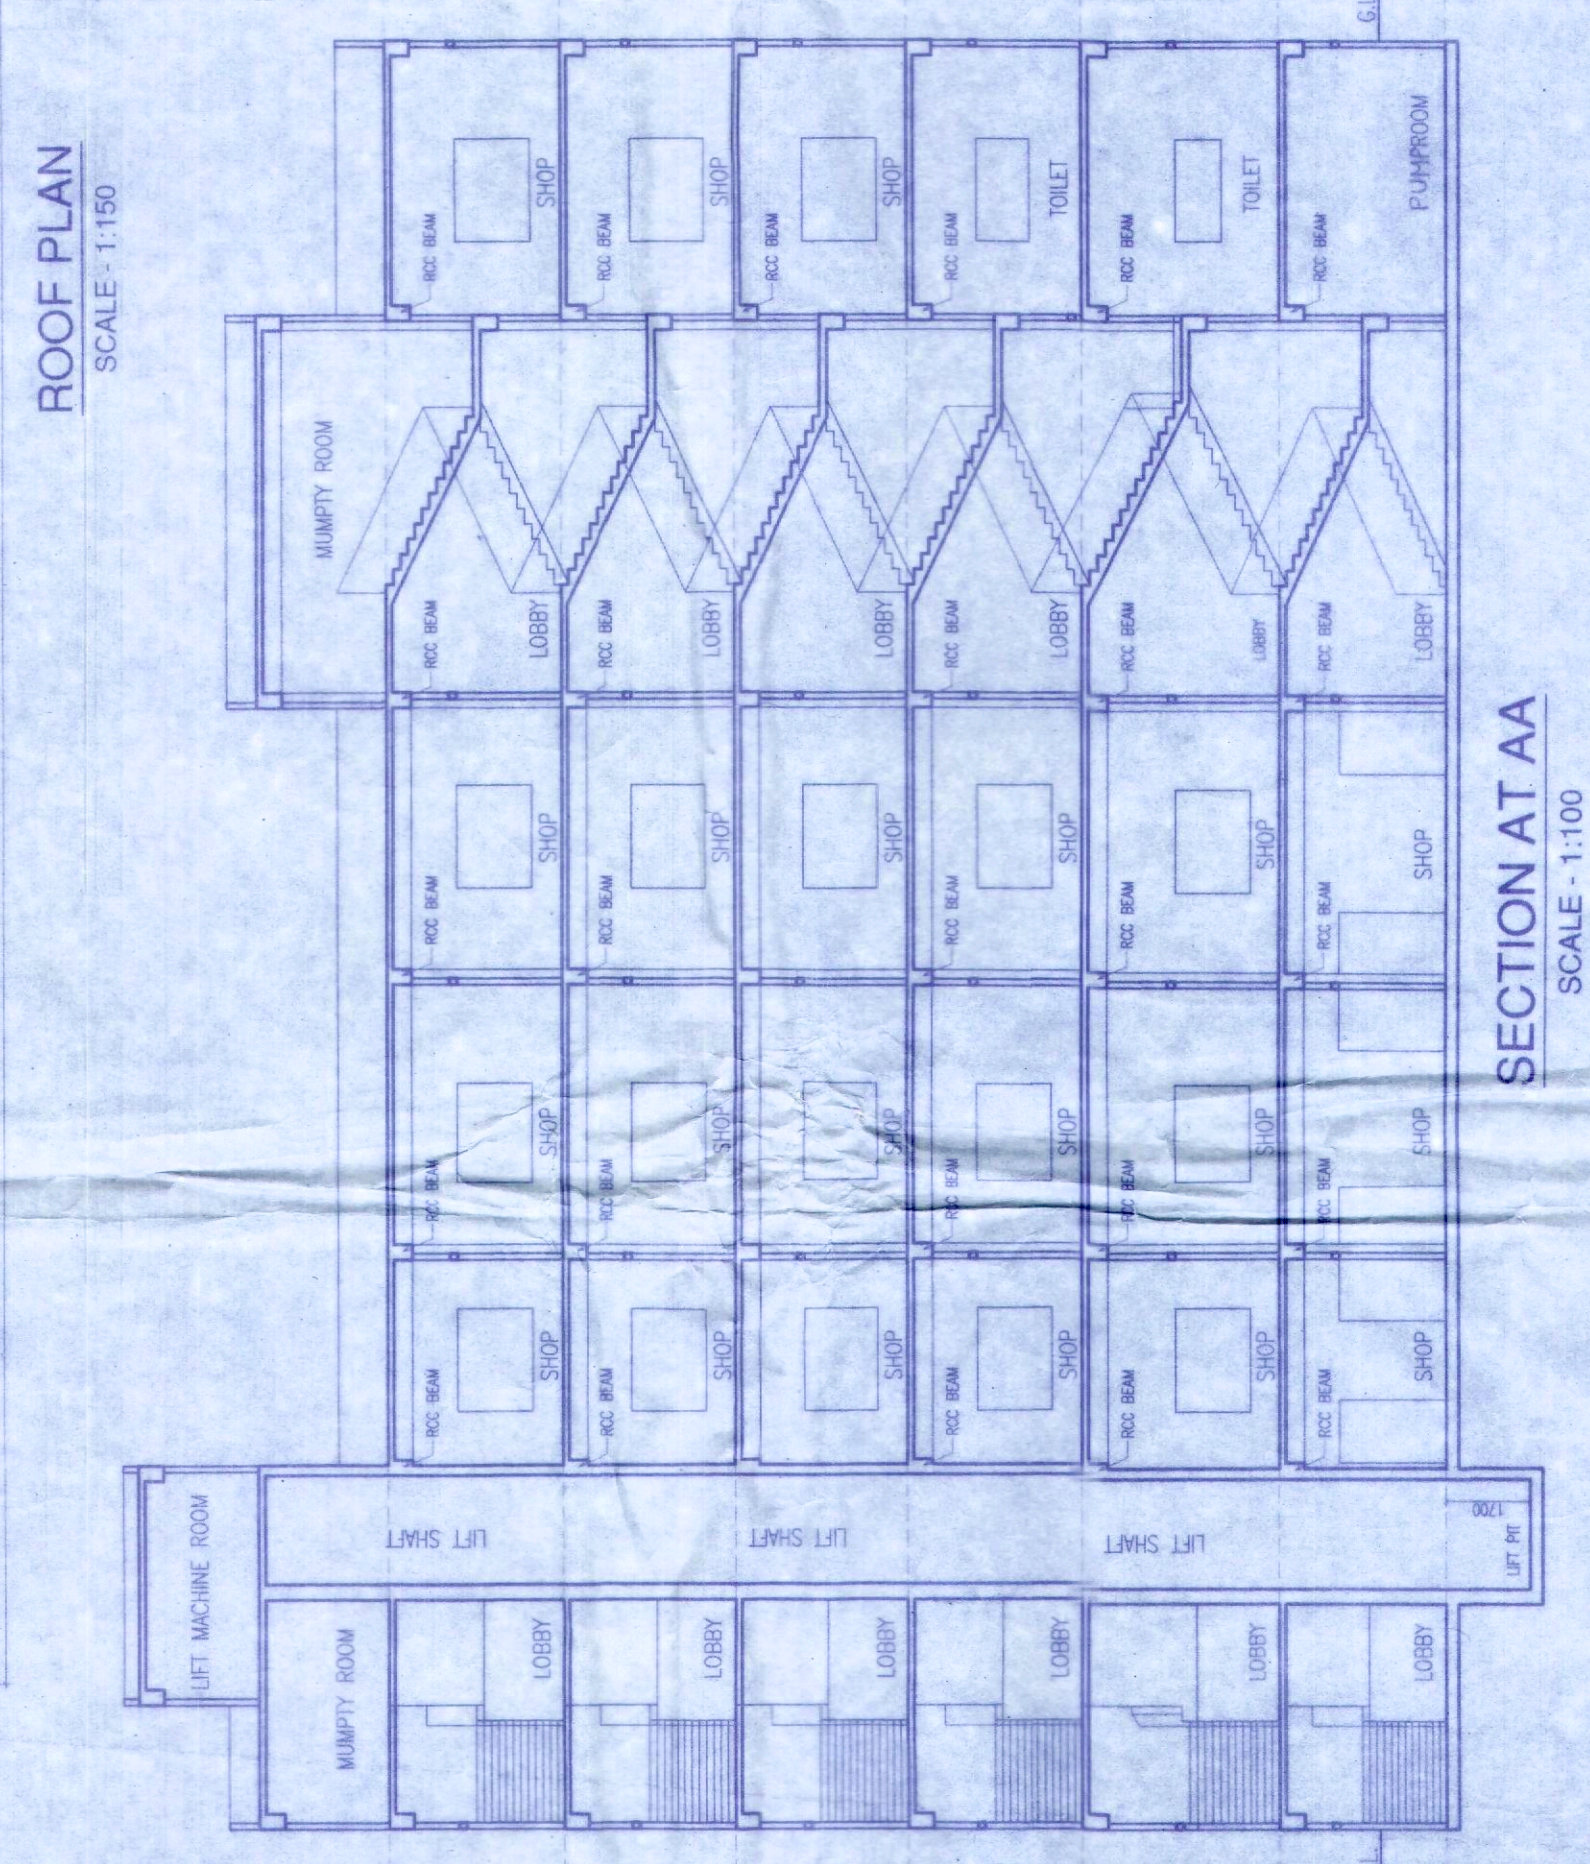

SECTION AA  
 SCALE: 1:100

**PROP. LOWER GROUND + 5 STD. COMMERCIAL BUILDING AT EASTERN BYPASS ROAD, SILIGURI, DIST. - JALPAIGURI.**

**NAME OF OWNERS:**  
 1) SRI. KANAYA LAI AGARWAL  
 2) SRI. KANAYA LAI AGARWAL  
 3) SRI. RAJESH SINHAL  
 4) SRI. RAJESH SINHAL  
 5) SRI. RAM NIKAS GARG  
 6) SRI. RAM NIKAS GARG  
 7) SRI. BHAGWAN DAS GARG  
 8) SRI. BHAGWAN DAS GARG  
 9) SRI. PRAMOD KUMAR SINHAL  
 10) SRI. PRAMOD KUMAR SINHAL  
 11) SRI. NARESH KR. AGARWAL  
 12) SRI. NARESH KR. AGARWAL

**ALL ARE REPRESENTED BY "D.M. VENTURES" REP. BY ONE OF ITS PARTNER SRI. MRINAL AGARWAL, SO SRI. NARESH KR. AGARWAL**

**D M VENTURES**  
 NARESH KR. AGARWAL  
 PARTNER

**SIGNATURE OF OWNER:**  
 PRITAM DEY (B. Arch.)  
 Consulting Architect  
 CA/2006/39076

**SIGNATURE OF STRUCTURAL ENGG.**  
 S. SOMEN ADYAK  
 Chief-1  
 SMC, Engineer No. 24  
 EKF, Phase-V, Kolkata-700 007  
 ssmen\_s@rediffmail.com

**STRUCTURAL ENGG.**  
 Somen Adyaka  
 Chief-1  
 SMC, Engineer No. 24  
 EKF, Phase-V, Kolkata-700 007  
 ssmen\_s@rediffmail.com

**SIGNATURE OF GEO. TECHNICAL ENGG.**  
 Somen Adyaka  
 Chief-1  
 SMC, Engineer No. 24  
 EKF, Phase-V, Kolkata-700 007  
 ssmen\_s@rediffmail.com

**SIGNATURE OF ARCHITECT:**  
 Pritam Dey  
 Consulting Architect  
 CA/2006/39076

**TITLE:** UPPER FLOOR PLANS, ELEVATION & SECTION  
**SCALE:** AS SHOWN  
**AS SHOWN:** N  
**DATE:** 12/12/24  
**SHEET NO.:** 02/02

**MAJUMDAR & ASSOCIATES**  
 Consultant Firm  
 457, Bidan Road, Siliguri  
 Ph. No. 97330-45915  
 e-mail - abudate@gmail.com  
 Cell - 9830326344, 9830326341