

SCHEDULE OF DOORS & WINDOWS			
WINDOWS	WID. (MM)	HT. (MM)	UNITE
W1	1200	1850	400
W2	900	1250	1000
W3	600	1050	1200
W4	1200	1850	400
W5	1200	1850	400
PROJECT :
 REVISD PLAN SHOWING
 4 NOS. APPROVED BLOCK AND
 ADDITION OF 15 NOS. BASEMENT +GROUND + 5 STORED
 RESIDENTIAL BUILDINGS

OWNER :
 1. MARIGOLD INFRAPROJECTS PRIVATE LIMITED
 2. MANISH KUMAR
 3. RAMANUJ AGARWAL (HUF)
 4. RAMANUJ AGARWAL (HUF)
 5. RAMANUJ AGARWAL (HUF)

SCHEDULE OF LAND:-
 - BARAGHARIA;
 MOJZA - 438, 439, 434, 435 (R.S.),
 PLOT NO. - 622, 624, 639 (L.R.),
 KHATAN NO. - 3/1, 16 (R.S.),
 2634, 2635, 34-18 (L.R.)
 PARAGANA - MATIGARRA,
 P.S. - MATIGARRA,
 DIST. - DARJEELING;
 LATITUDE - 26°44'24.19" (N)
 LONGITUDE - 88°23'36.72" (E)

LOCATION :
 AT BARACHORIA ROAD, MATIGARRA, SILIGURI,
 DARJEELINGS.

DECLARATION OF OWNERS:-
 I HEREBY DECLARE THAT THE BUILDING PROPOSED FOR
 100 HEREBY DECLARE THAT THE BUILDING HAS BEEN MADE BY ME
 SIGNING THE BUILDING PLAN APPLICATION IN THE ABSENCE
 BY ANY OTHER B.A.L.B.S. OF THE APPROPRIATE CATEGORY
 AND AS APPROVED BY THE AUTHORITY.

SIGNATURE OF OWNERS

(Signature)
 CHITANU PRASAD KHANNA
 100, BARACHORIA ROAD, MATIGARRA, SILIGURI, WEST BENGAL, INDIA
 735002

DECLARATION OF STRUCTURAL ENGINEER
 I HEREBY DECLARE THAT THE FOUNDATION AND
 SUPER STRUCTURE OF THE BUILDING HAS BEEN MADE BY ME
 CONSIDERING ALL POSSIBLE LOADS INCLUDING THE SEISMIC LOAD AS
 PER THE REQUIREMENTS OF THE IS 456:2000 AND IS 1893:2000
 AND I SHALL BE RESPONSIBLE FOR ANY STRUCTURE
 MOVED OR COLLAPSE IN ALL RESPECT.
 THEREAFTER BEYOND DATE OF TAKING OCCUPANCY CERTIFICATE.

SIGNATURE OF STRUCTURAL ENGINEER
 DESIGNED AND CHECKED BY ME

(Signature)
 CHITANU PRASAD KHANNA
 100, BARACHORIA ROAD, MATIGARRA, SILIGURI, WEST BENGAL, INDIA
 735002

SIGNATURE OF GEO-TECHNICAL ENGINEER
 DECLARATION OF ARCHITECT (I.B.S.)
 I HEREBY DECLARE THAT THE KEY PLAN, SITE PLAN AND THE
 BUILDING PLAN HAVE BEEN PREPARED UNDER MY SUPERVISION
 AND I SHALL BE RESPONSIBLE FOR THE SUPERVISION OF THE
 BUILDING.

SIGNATURE OF ARCHITECT / I.B.S.


(Signature)
 CHITANU PRASAD KHANNA
 100, BARACHORIA ROAD, MATIGARRA, SILIGURI, WEST BENGAL, INDIA
 735002

TITLE:-
 BLOCK - 10
 GROUND FLOOR TYPICAL FLOOR & ROOF PLAN,
 SECTIONS & ELEVATION


SCALE:- VARIES
 ARCHITECT: KANAL KUMAR PRASAD
 MAHESHWARI & ASSOCIATES
 37A, BAKER ROAD, 1ST FLOOR, KOLKATA - 700027
 TEL: +91 9820854, www.architectsmahe.com

SHEET NO. - 1/023
CHK. BY: K.K.ROY
DRAWN BY: SHELI


REGISTERED ARCHITECT
 GREEN ARCHITECTURE CONSULTING ENGINEERS PVT. LTD.
 100B, 1st Floor, Centre,
 Uttaraayan, Siliguri 734010
 0352-2596124

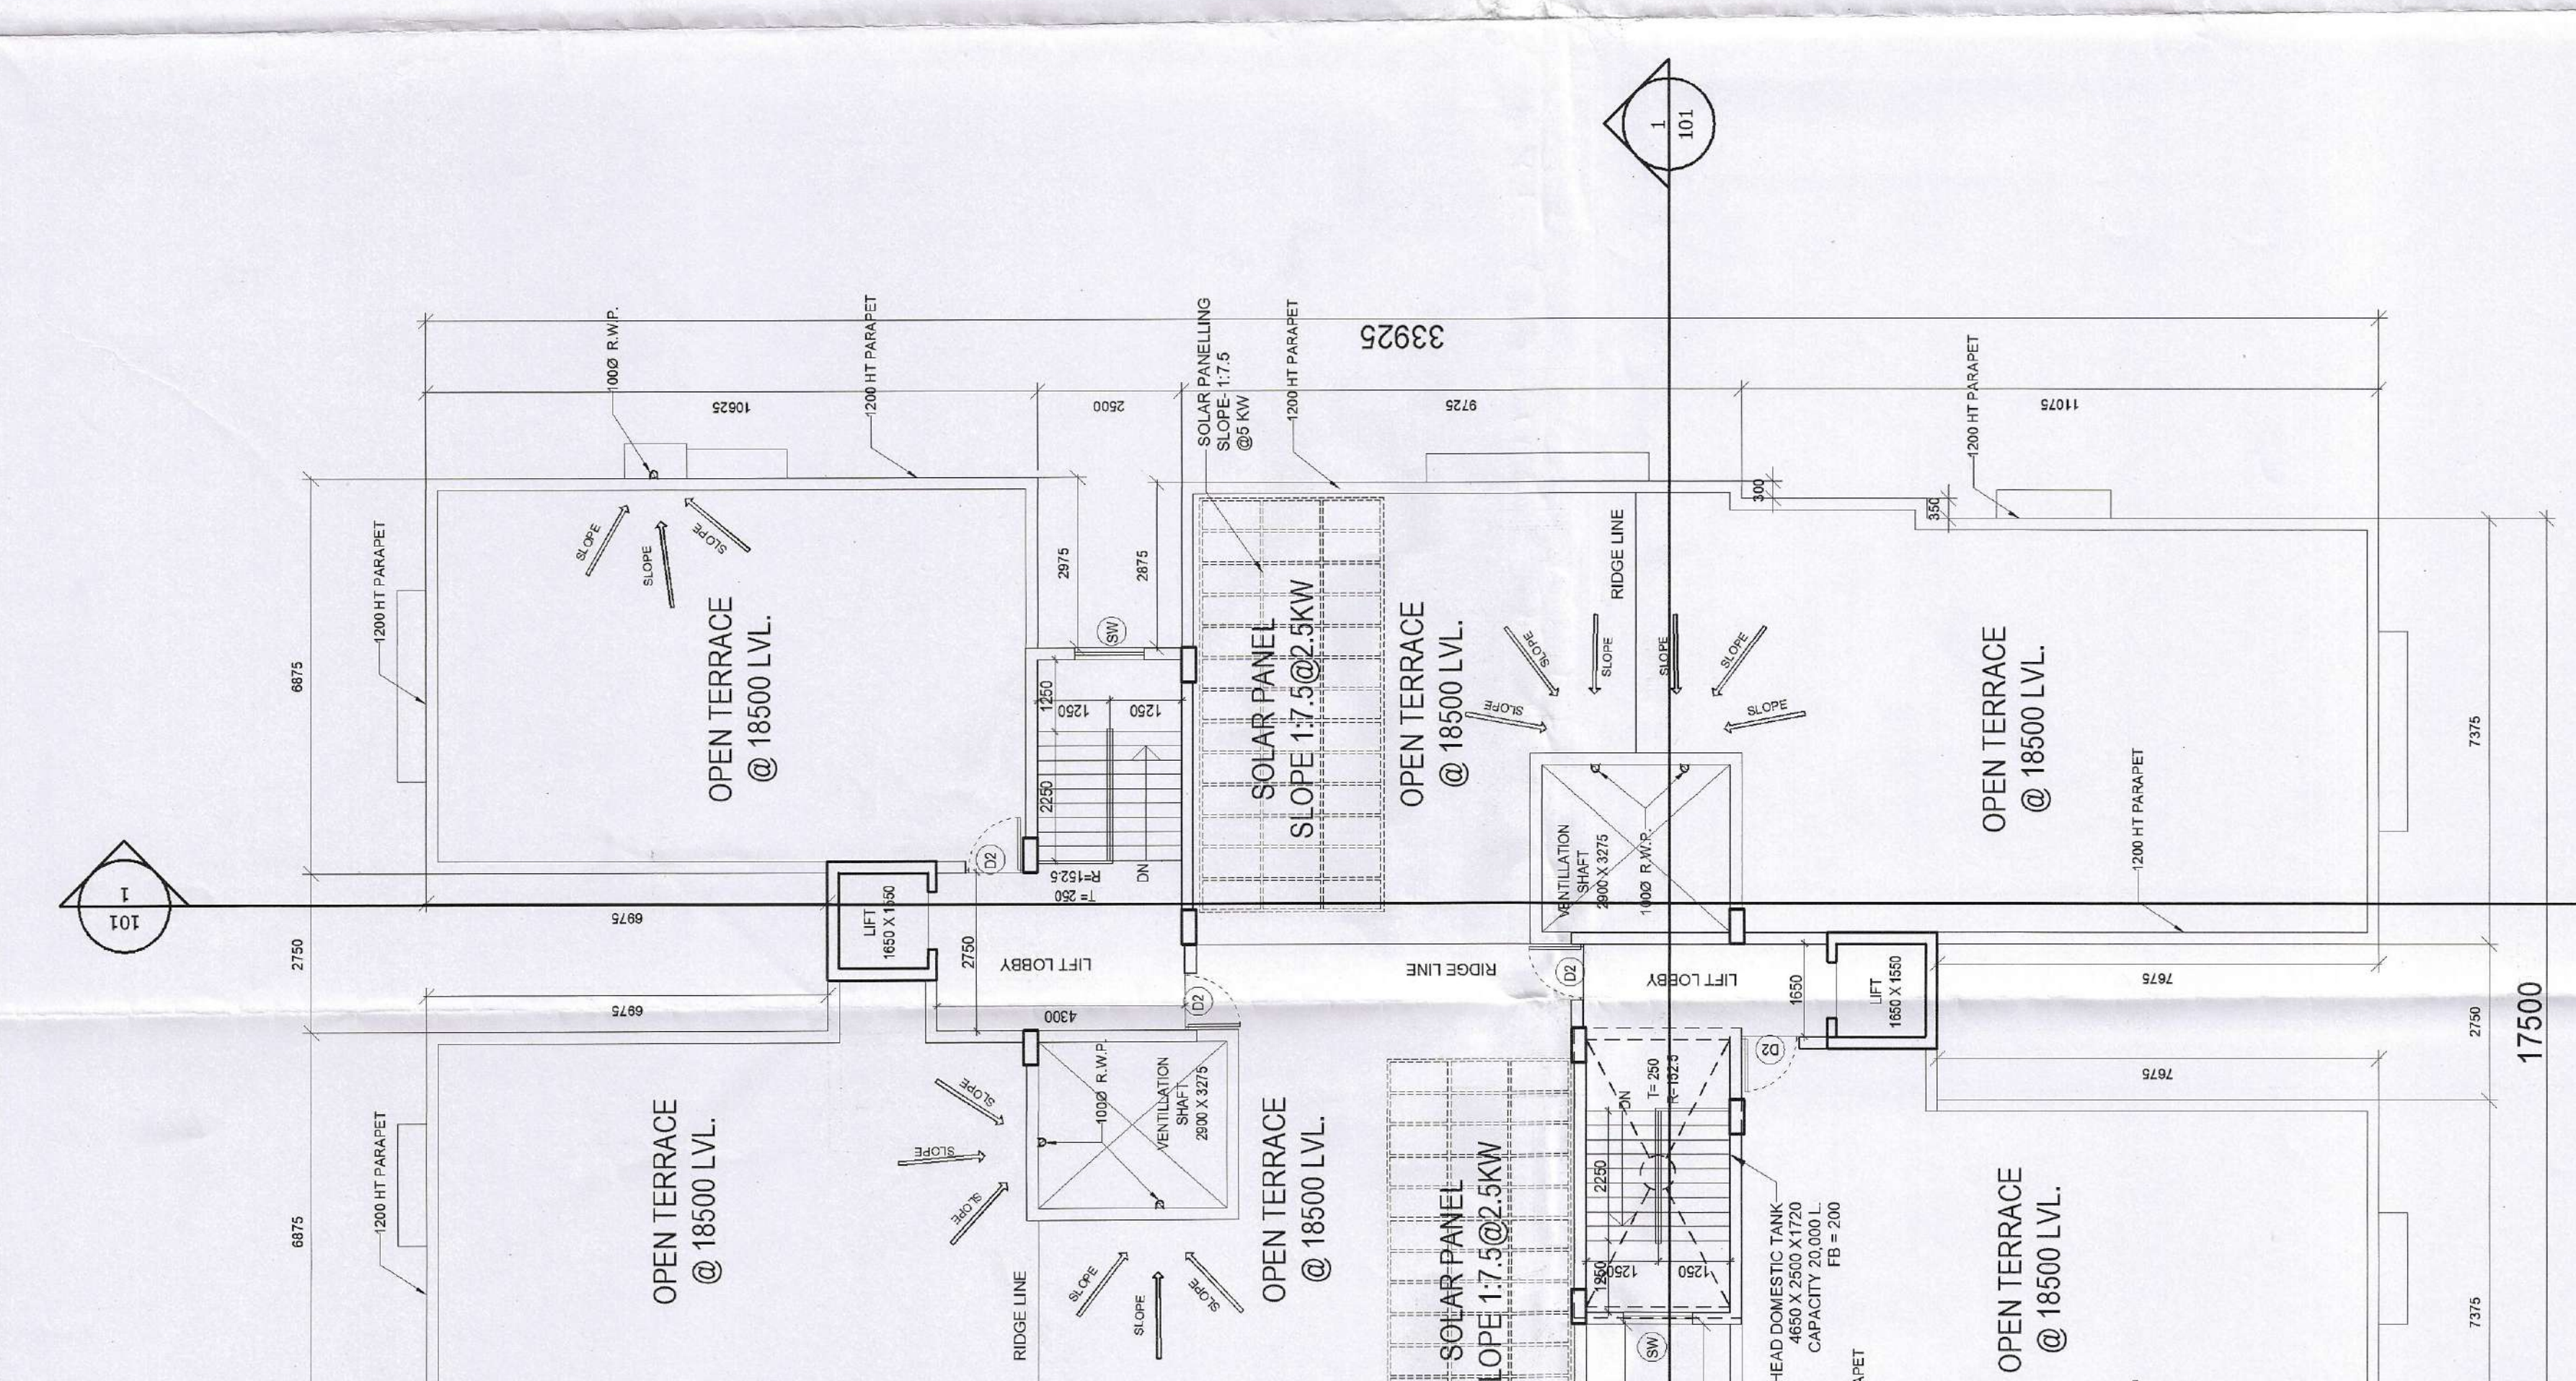


ROOF PLAN

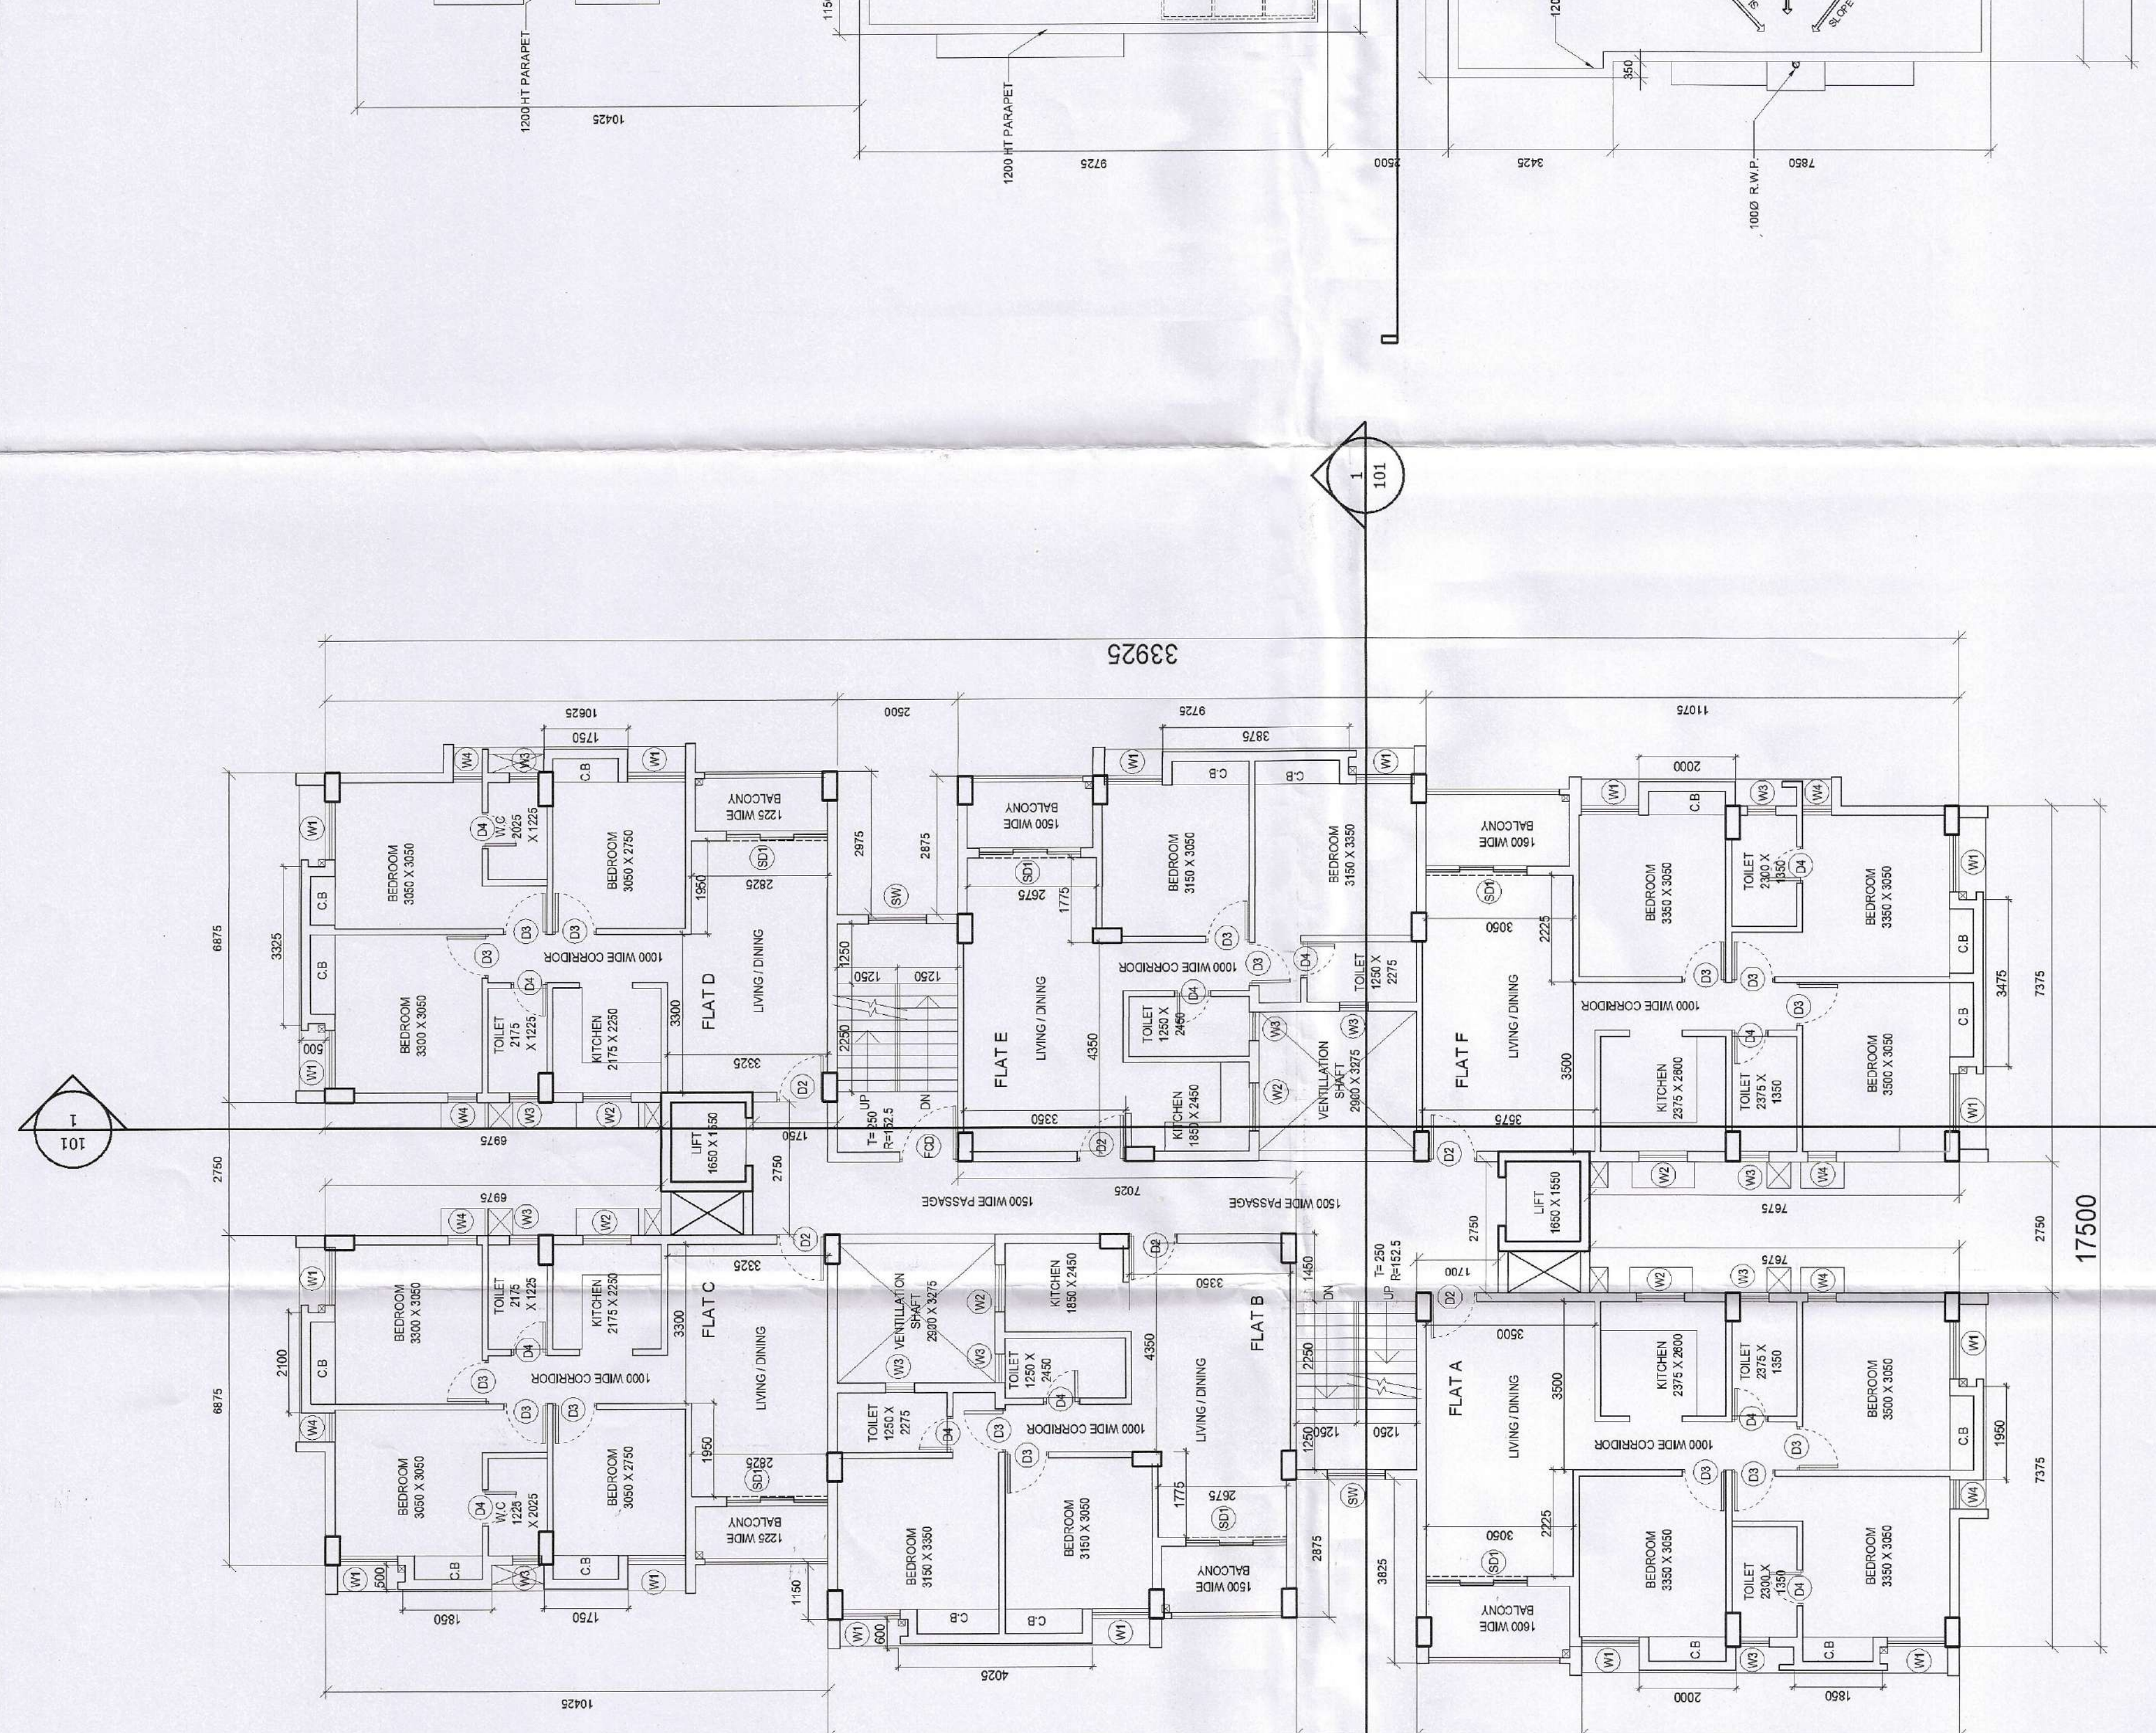

TYPICAL FLOOR PLAN

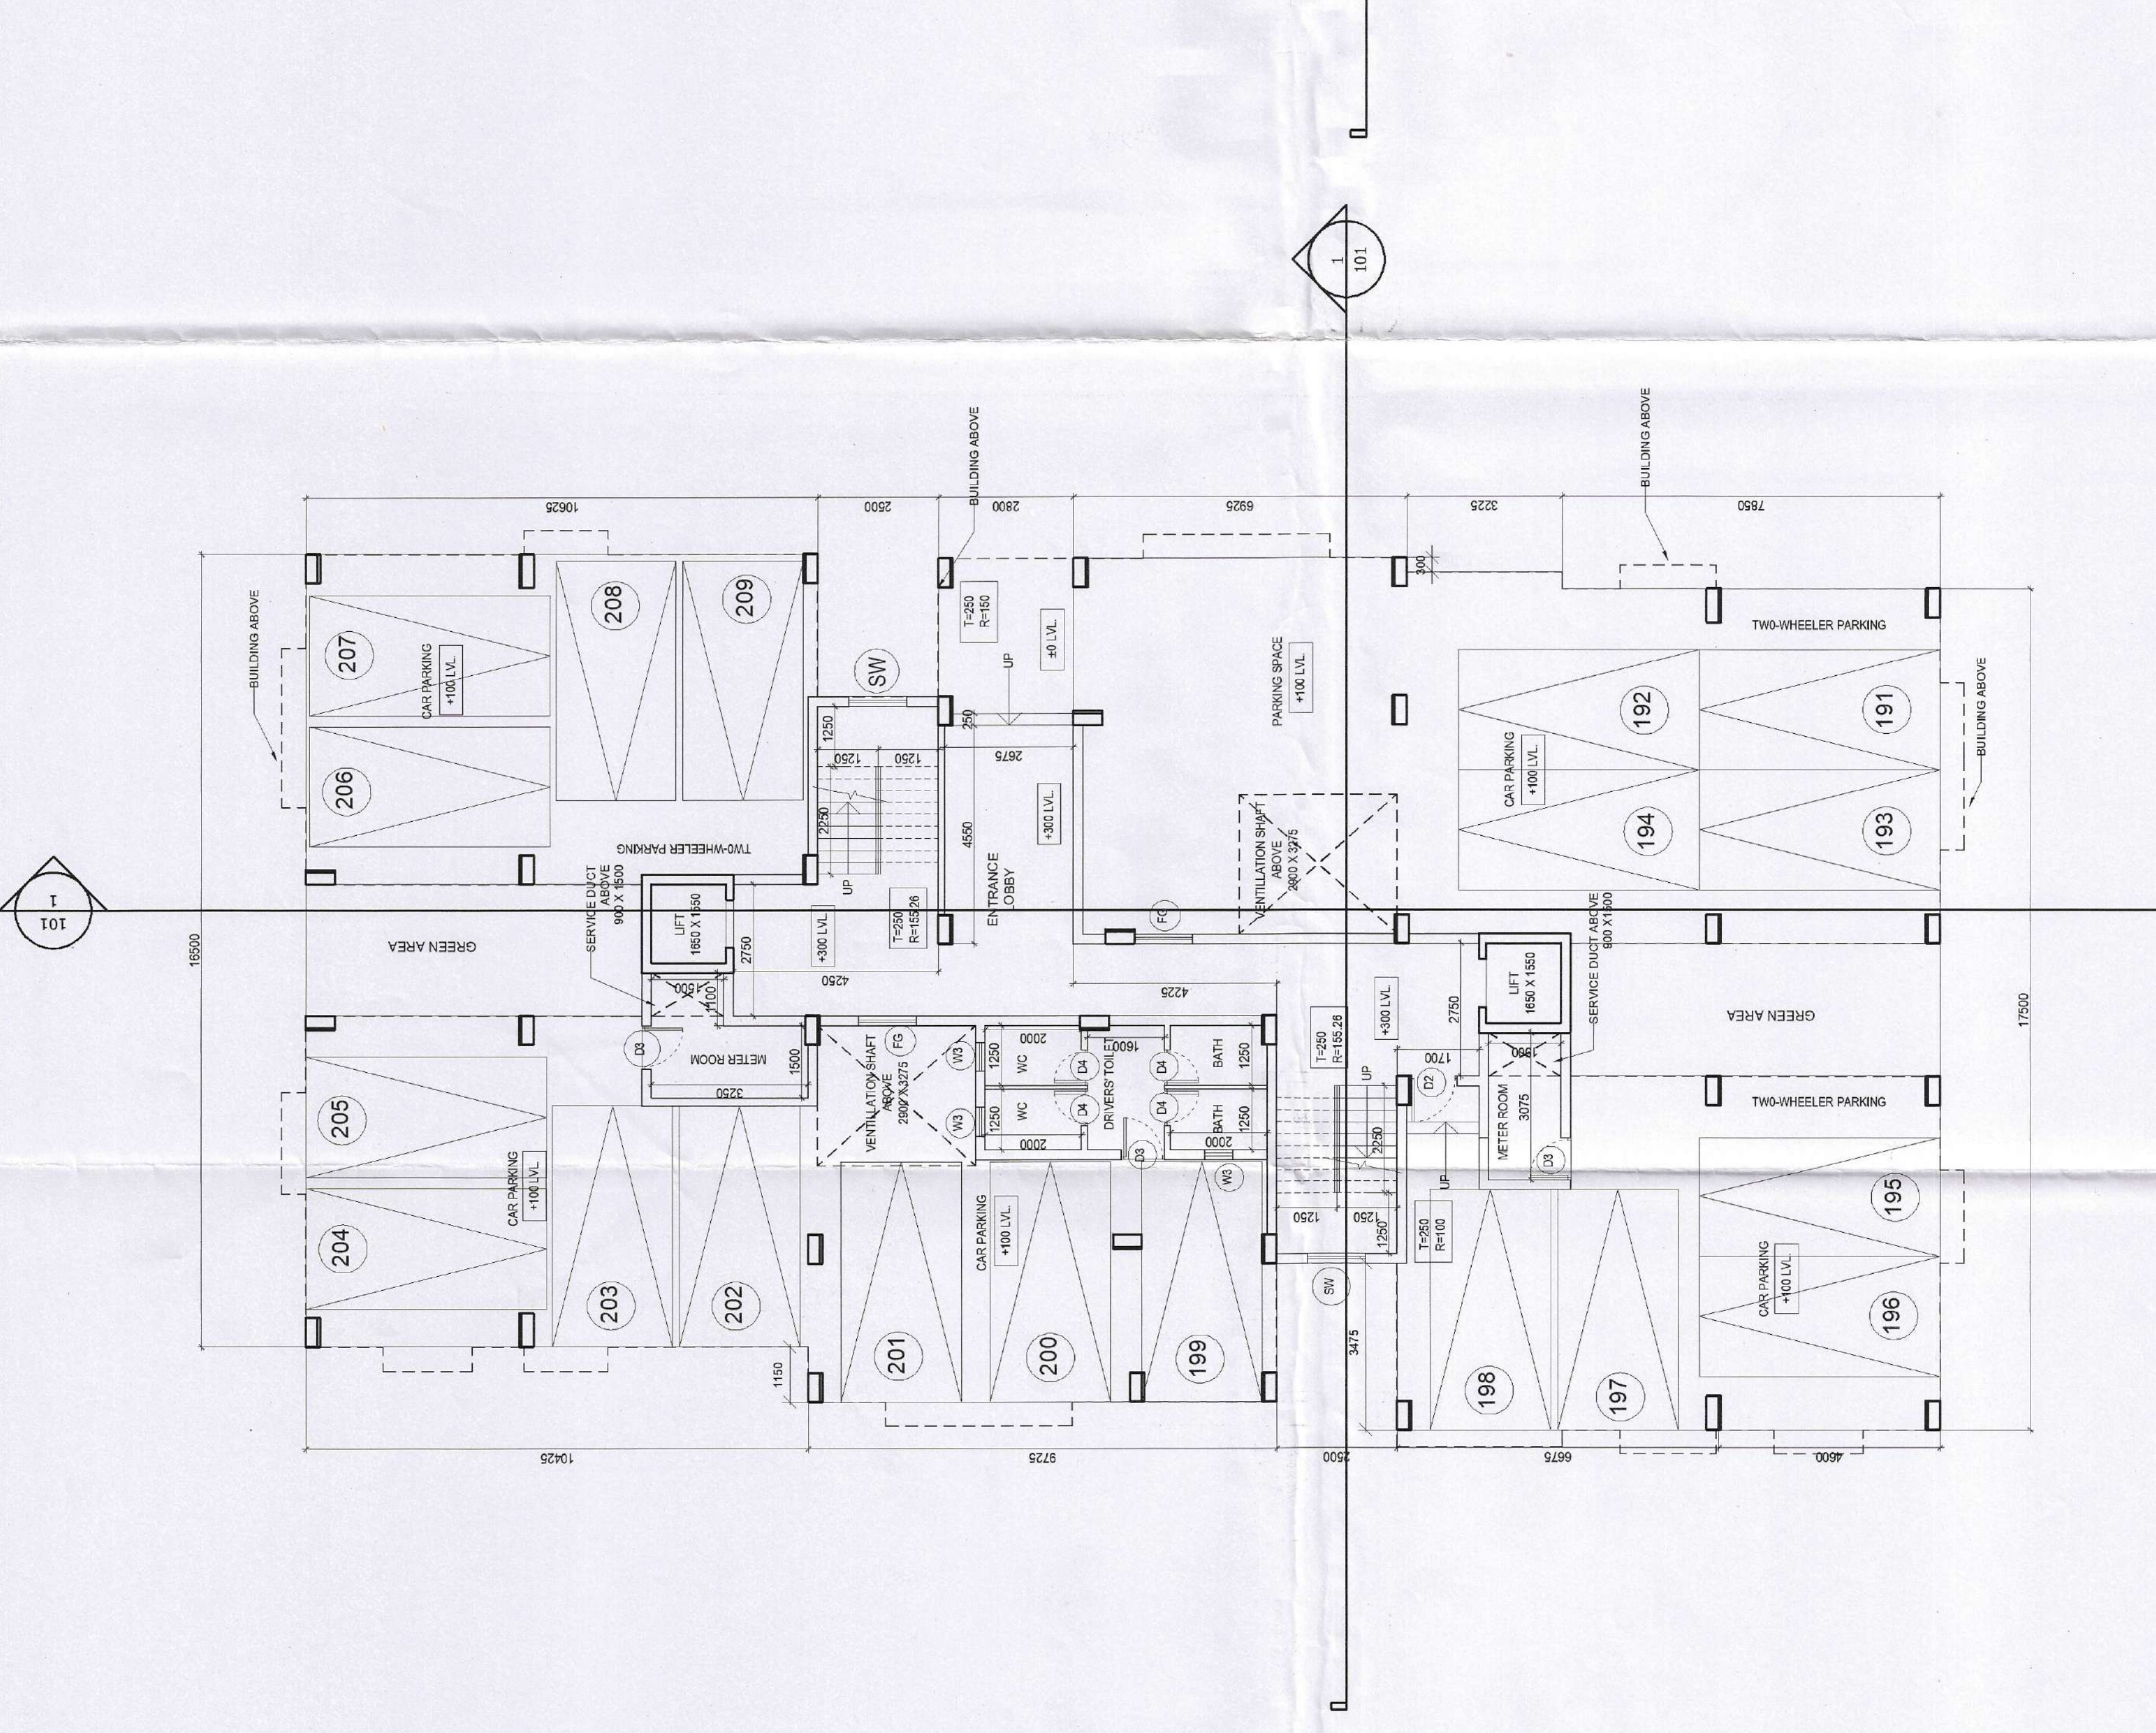


GROUND FLOOR PLAN

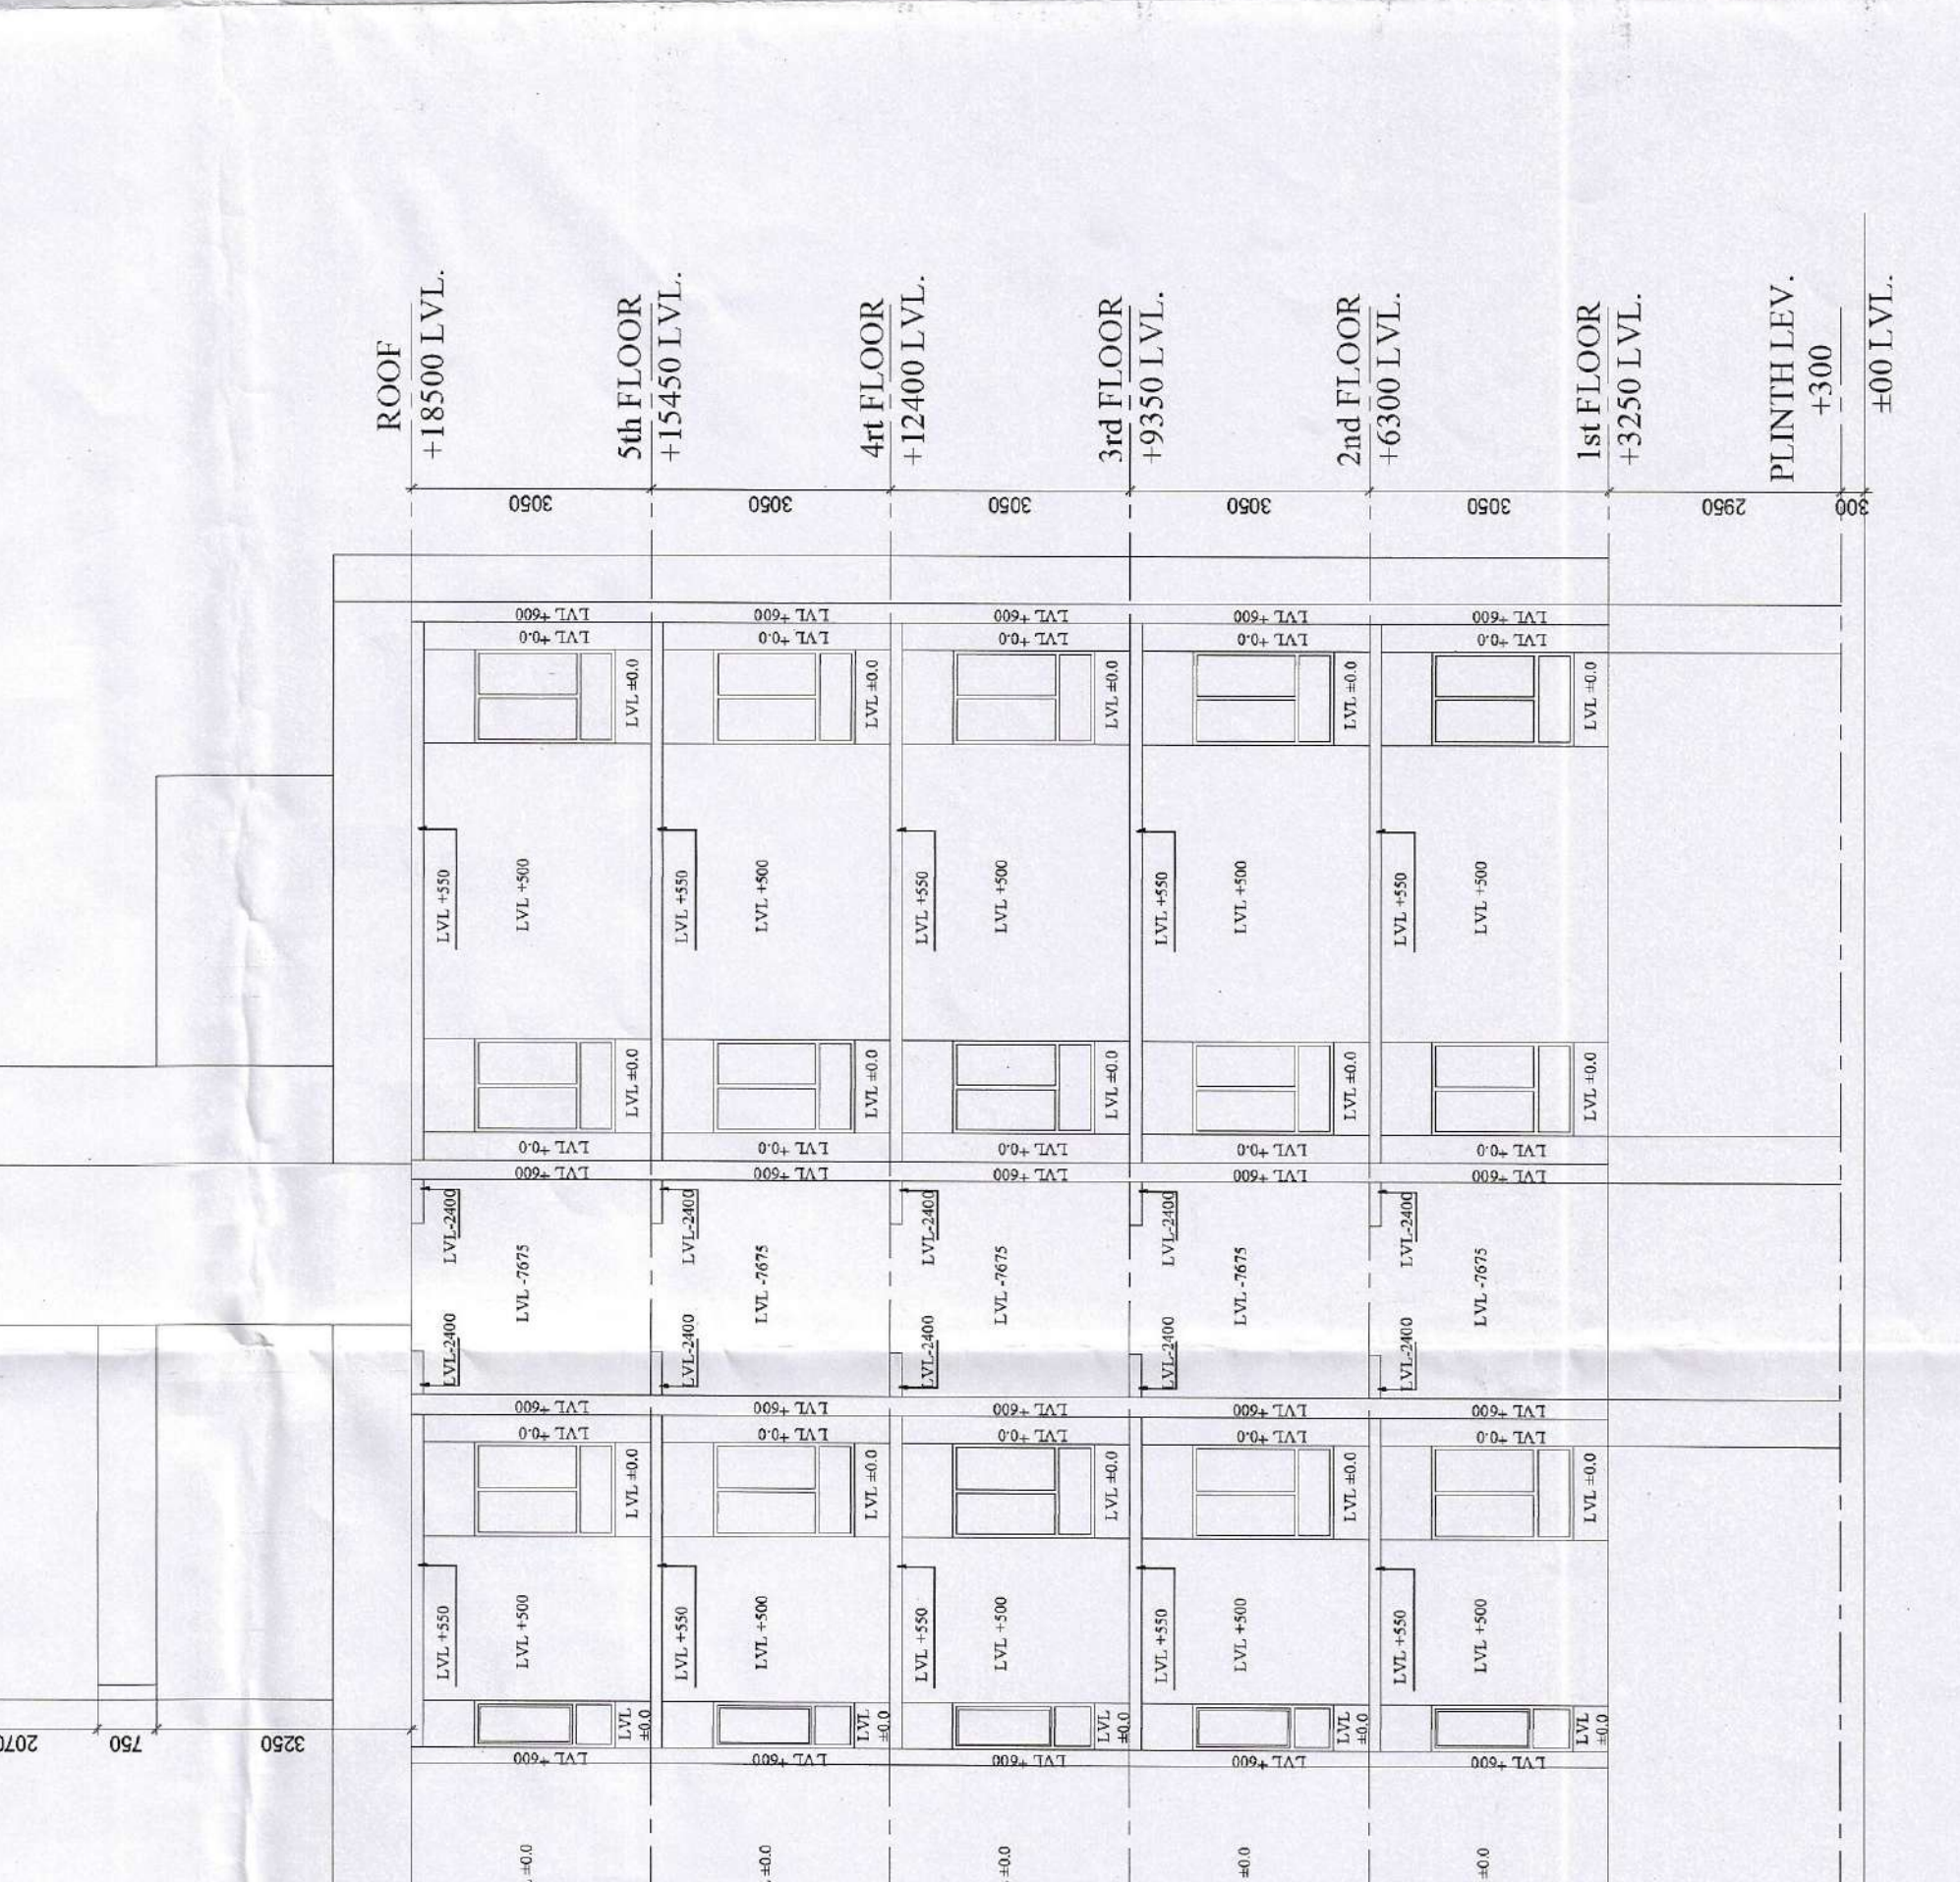

FRONT ELEVATION



SECTION 2

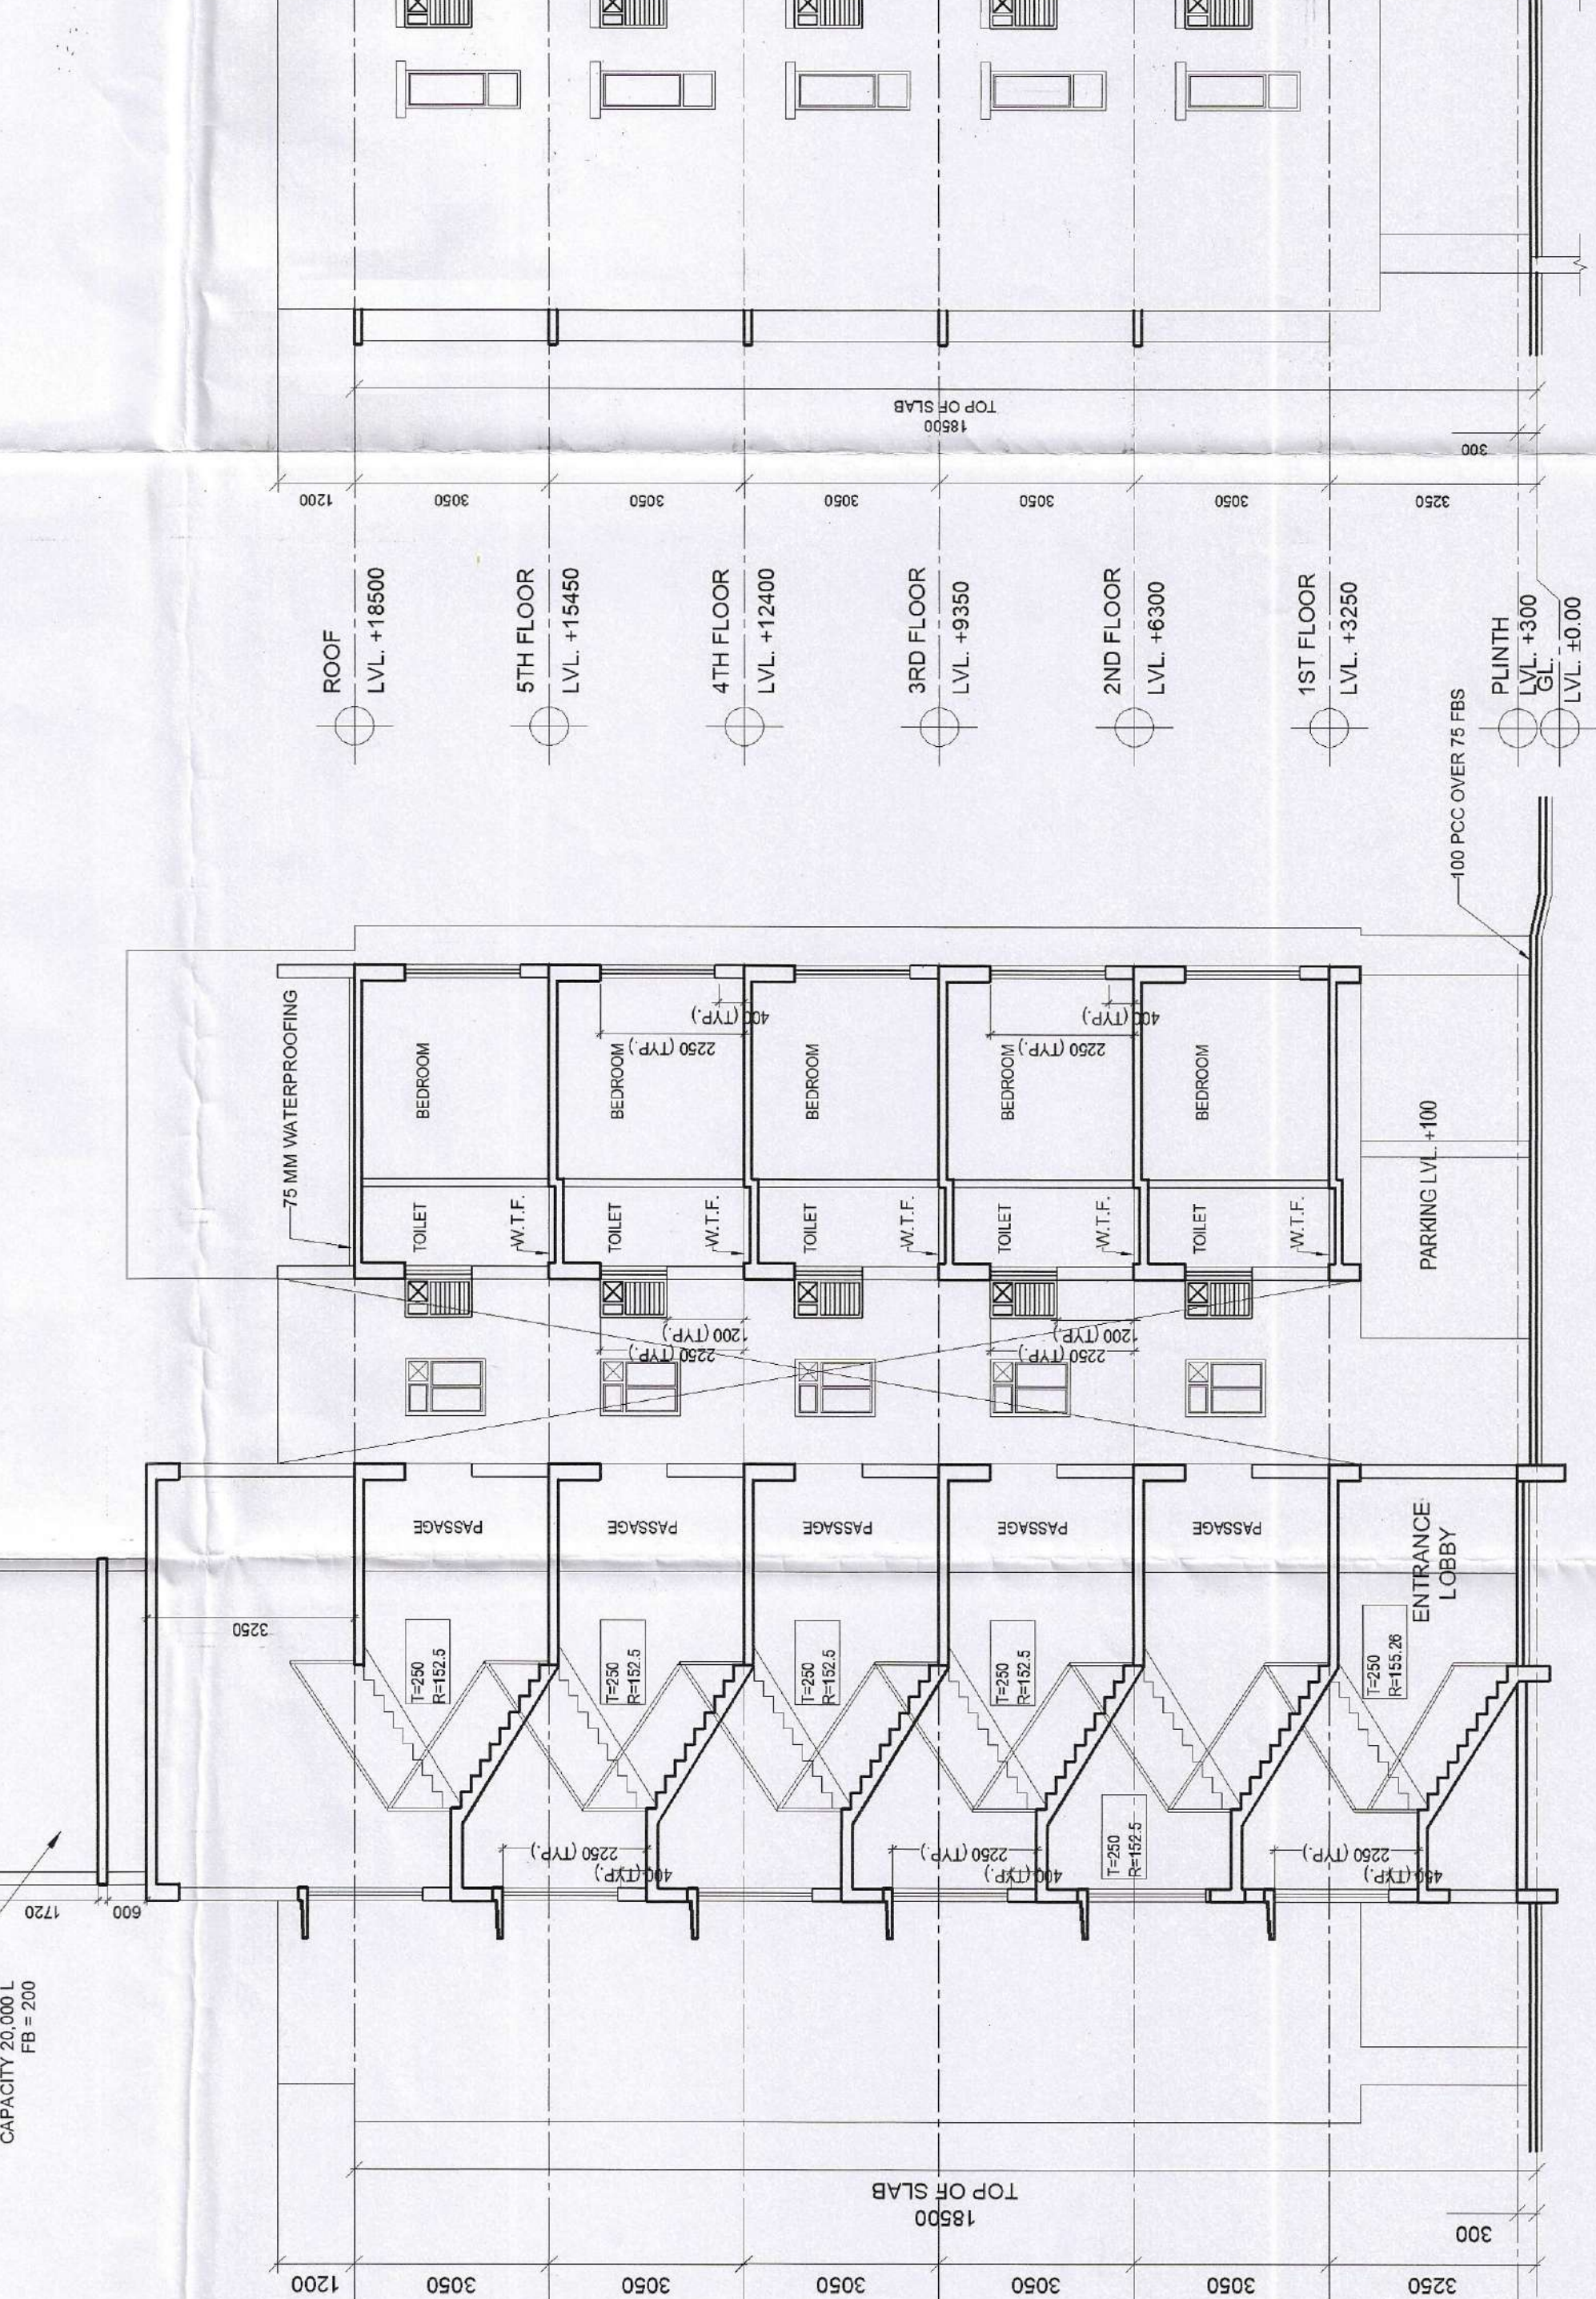

SECTION 1