

SCHEDULE OF DOORS & WINDOWS			
WINDOWS	MKD.	WIDTH	HEIGHT
W1	1200	1850	400
W2	900	1250	1000
W3	600	1050	1200
W4	1200	1850	400

SCHEDULE OF DOORS			
DOORS	MKD.	WIDTH	HEIGHT
D1	1500	1500	2250
D2	1000	1000	2250
D3	900	900	2250
D4	2100	2100	2250
D5	1800	1800	2250
D6	1200	1200	2250

PROJECT :
 REVISED PLAN SHOWING
 ADDITION OF 15 NOS. BASEMENT +GROUND + 5 STORIED
 RESIDENTIAL BUILDINGS

OWNER :
 1. MAREGOLD INFRAPROJECTS PRIVATE LIMITED
 2. MANSUKAR AGARWAL (HUF)
 3. RAMANUJ AGARWAL (HUF)
 3. MAMAN CHAND AGARWAL (HUF)

SCHEDULE OF LAND:-
 MOJZA - BARAGHARIA;
 L.V. NO. - 828, 430, 434, 435 (R.S.),
 PLOT NO. - 622, 624, 639 (L.R.),
 KHATAN NO. - 3/1, 16 (R.S.),
 PARGANA - 2634, 2635, 2634, 18 (L.R.),
 DIST. - MATIGARA,
 LATITUDE - 26°44'24.19" (N)
 LONGITUDE - 89°23'35.72" (E)

LOCATION :
 AT BARAGHORIA ROAD, MATIGARA, SILIGURI,
 DARJEELINGS.

DECLARATION OF OWNER'S:-
 I DO HEREBY DECLARE THAT THE BUILDING PROPOSED FOR
 THE ABOVE MENTIONED PLOT NO. AND L.V. NO. IS
 SIGNING THE BUILDING PLAN APPLICATION OR IN HIS ABSENCE
 BY ANY OTHER B.A.L.B.S. OF THE APPROPRIATE CATEGORY
 AND AS APPROVED BY THE AUTHORITY.

DECLARATION OF STRUCTURAL ENGINEER
 THE STRUCTURAL DESIGN AND DRAWING OF BOTH FOUNDATION AND
 SUPERSTRUCTURE HAS BEEN CAREFULLY CHECKED AND VERIFIED
 CONSIDERING ALL POSSIBLE LOADS INCLUDING THE SEISMIC LOADS AS
 PER THE "NATIONAL BUILDING CODE" OF INDIA AND CERTIFIED THAT IT IS
 SAFE AND SOUND FOR THE PROPOSED USE AND OCCUPANCY. I AM
 MOREOVER I WILL BE HELD RESPONSIBLE FOR ANY STRUCTURE
 DAMAGE OR FAILURE HAPPENED DURING CONSTRUCTION PERIOD AND
 THEREAFTER UPON DATE OF TAKING OCCUPANCY CERTIFICATE.

SIGNATURE OF OWNER'S

SIGNATURE OF STRUCTURAL ENGINEER

DESIGNED AND CHECKED BY ME

SIGNATURE OF GEO-TECHNICAL ENGINEER

DECLARATION OF ARCHITECT U.B.S.
 THE ARCHITECTURAL DESIGN AND DRAWING OF THE BUILDING PLAN AND THE
 BUILDING PLAN HAVE BEEN PREPARED UNDER MY SUPERVISION
 AND I SHALL BE RESPONSIBLE FOR THE SUPERVISION OF THE
 BUILDING.

SIGNATURE OF ARCHITECT / L.B.S.

BLOCK - 08

TITLE:-
 GROUND FLOOR TYPICAL FLOOR & ROOF PLAN,
 SECTIONS & ELEVATION


SCALE:- VARIES

ARCHITECT - RAJAL KUMAR PRASAD
MAHESHWARI & ASSOCIATES
 37A, INDIAN ROAD, 1ST FLOOR, KOLKATA, 700073
 TEL : 6626284, WWW.AJAYMAHESHWARI.COM


SHEET NO - 11/23
DATE - 08.12.22

CHK. BY - K.K.ROY
DRAWN BY - SNEH


REGISTERED ARCHITECT
GREEN ARCHITECTURE CONSULTING ENGINEERS PVT. LTD
 FLOOR 1st Floor, Colaba,
 Udhayagan, Siliguri 734010
 0953-2576124

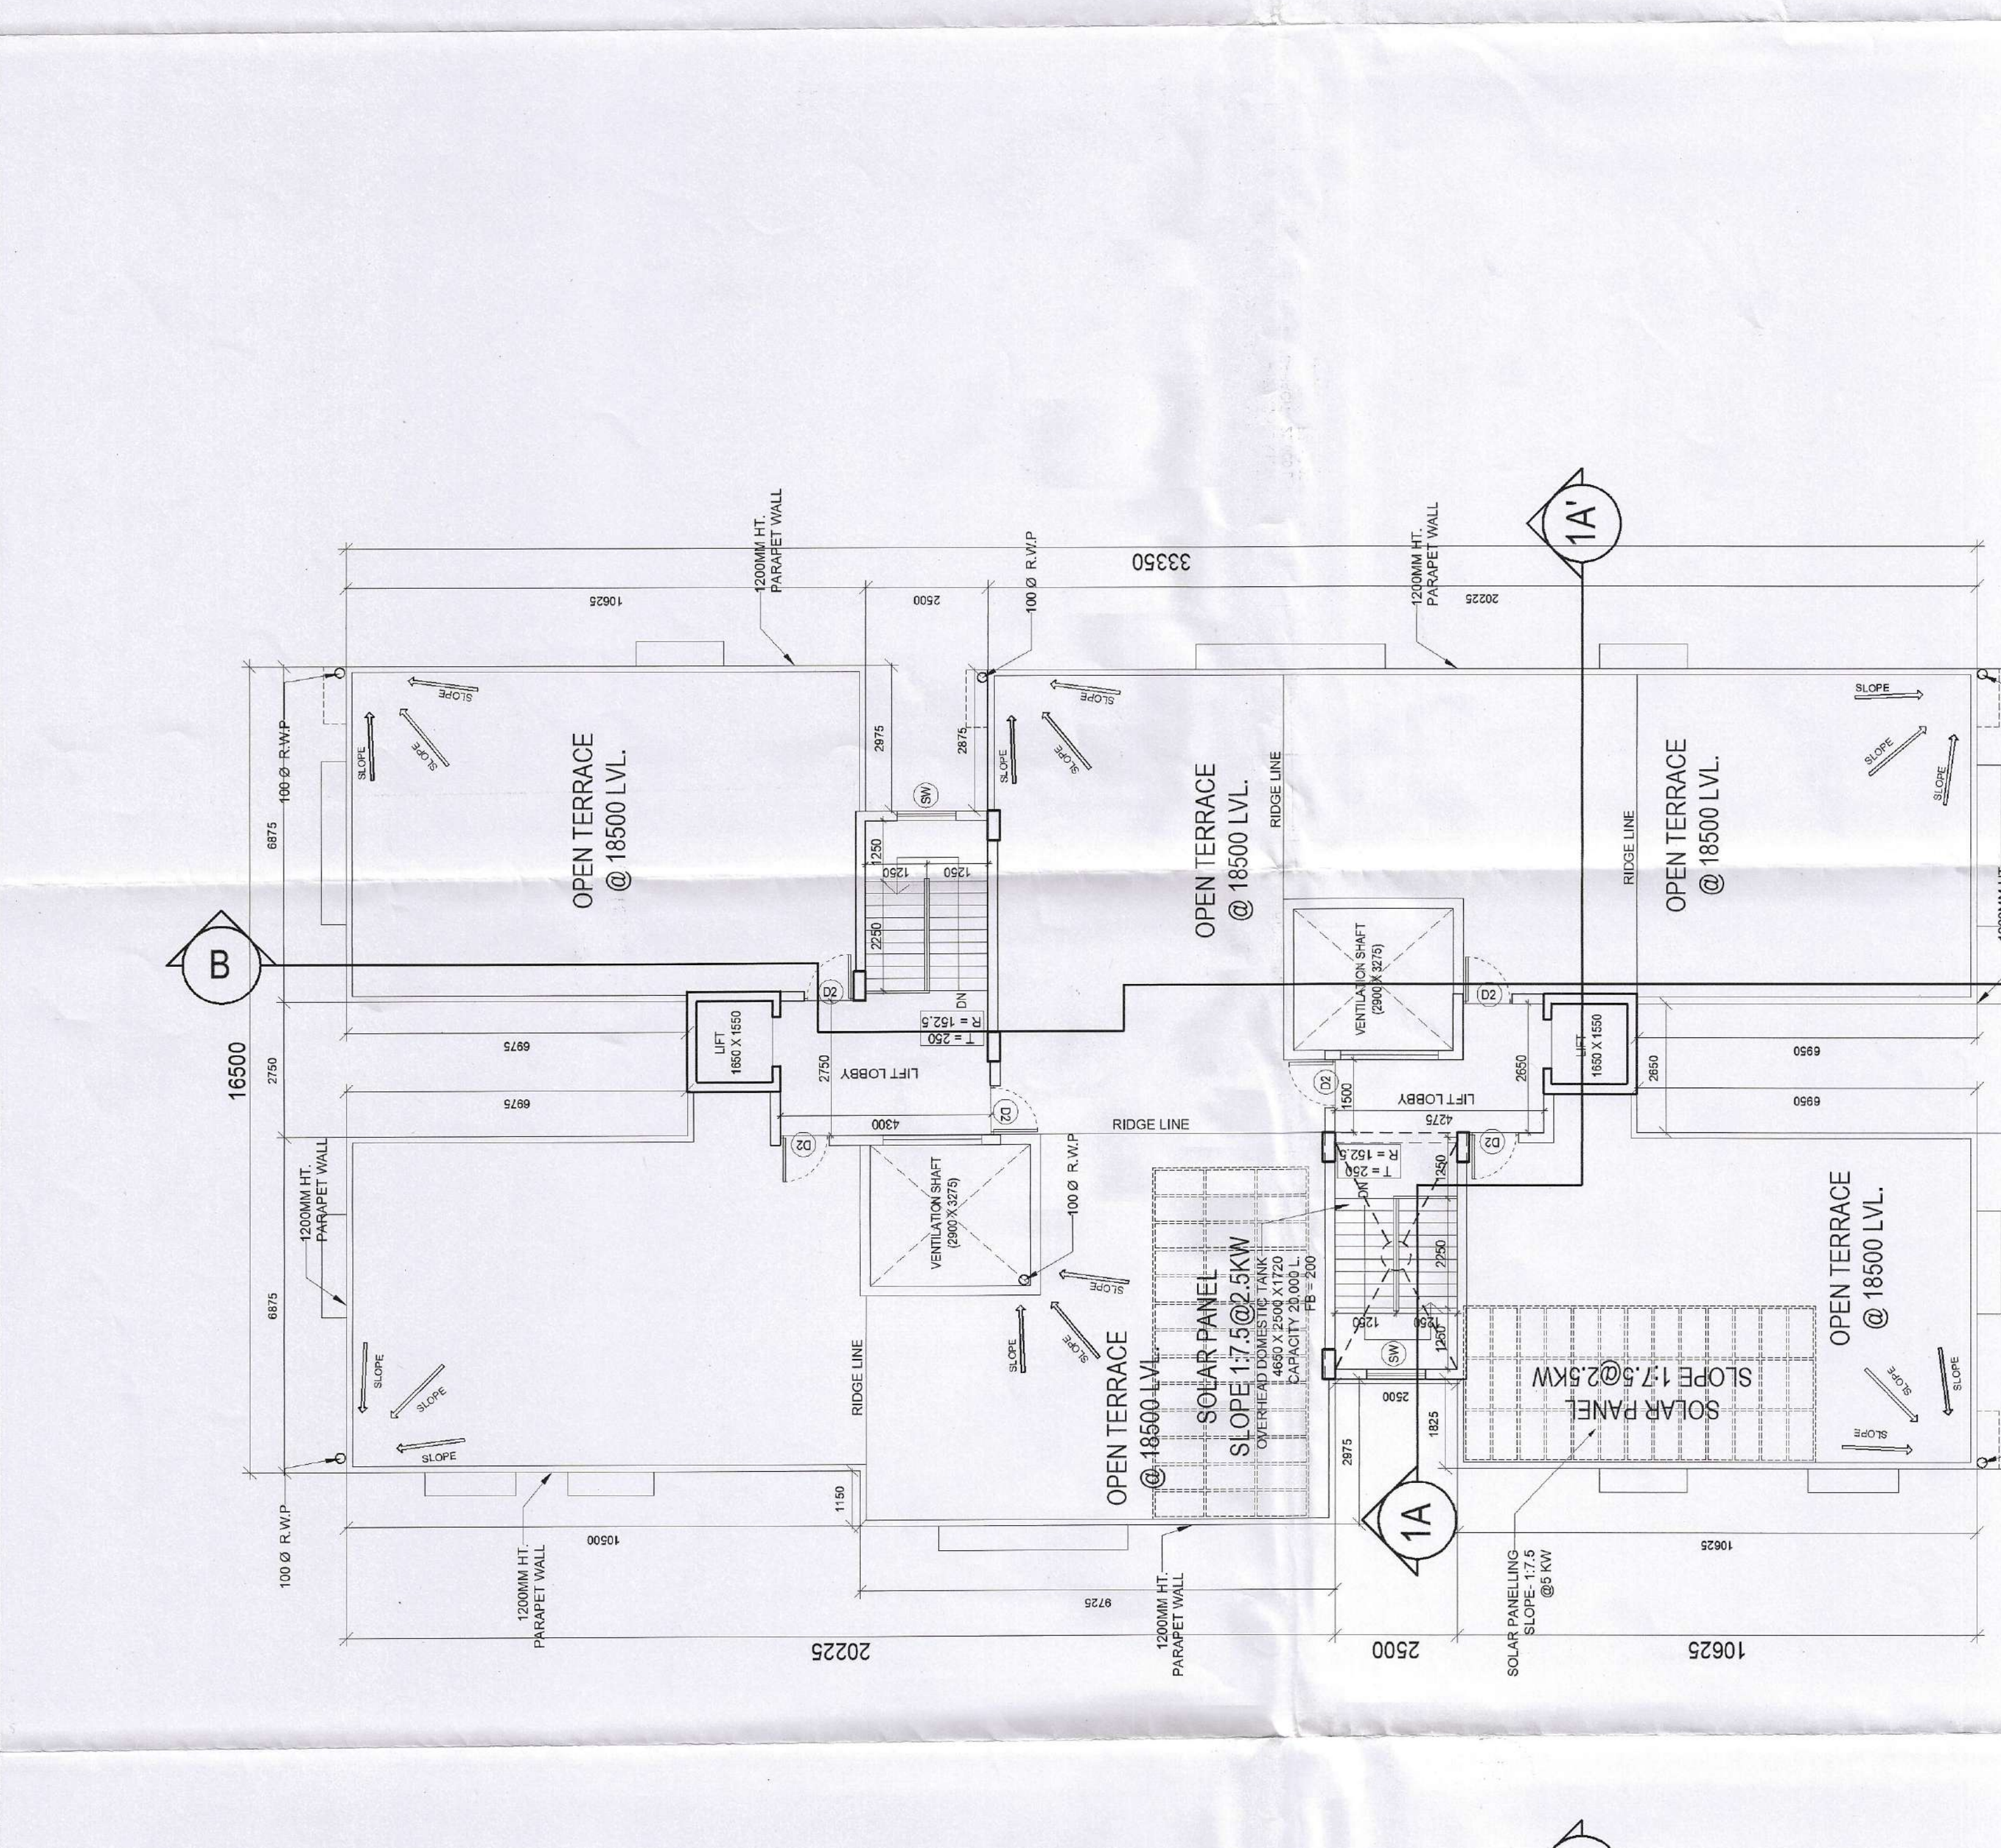


ROOF PLAN

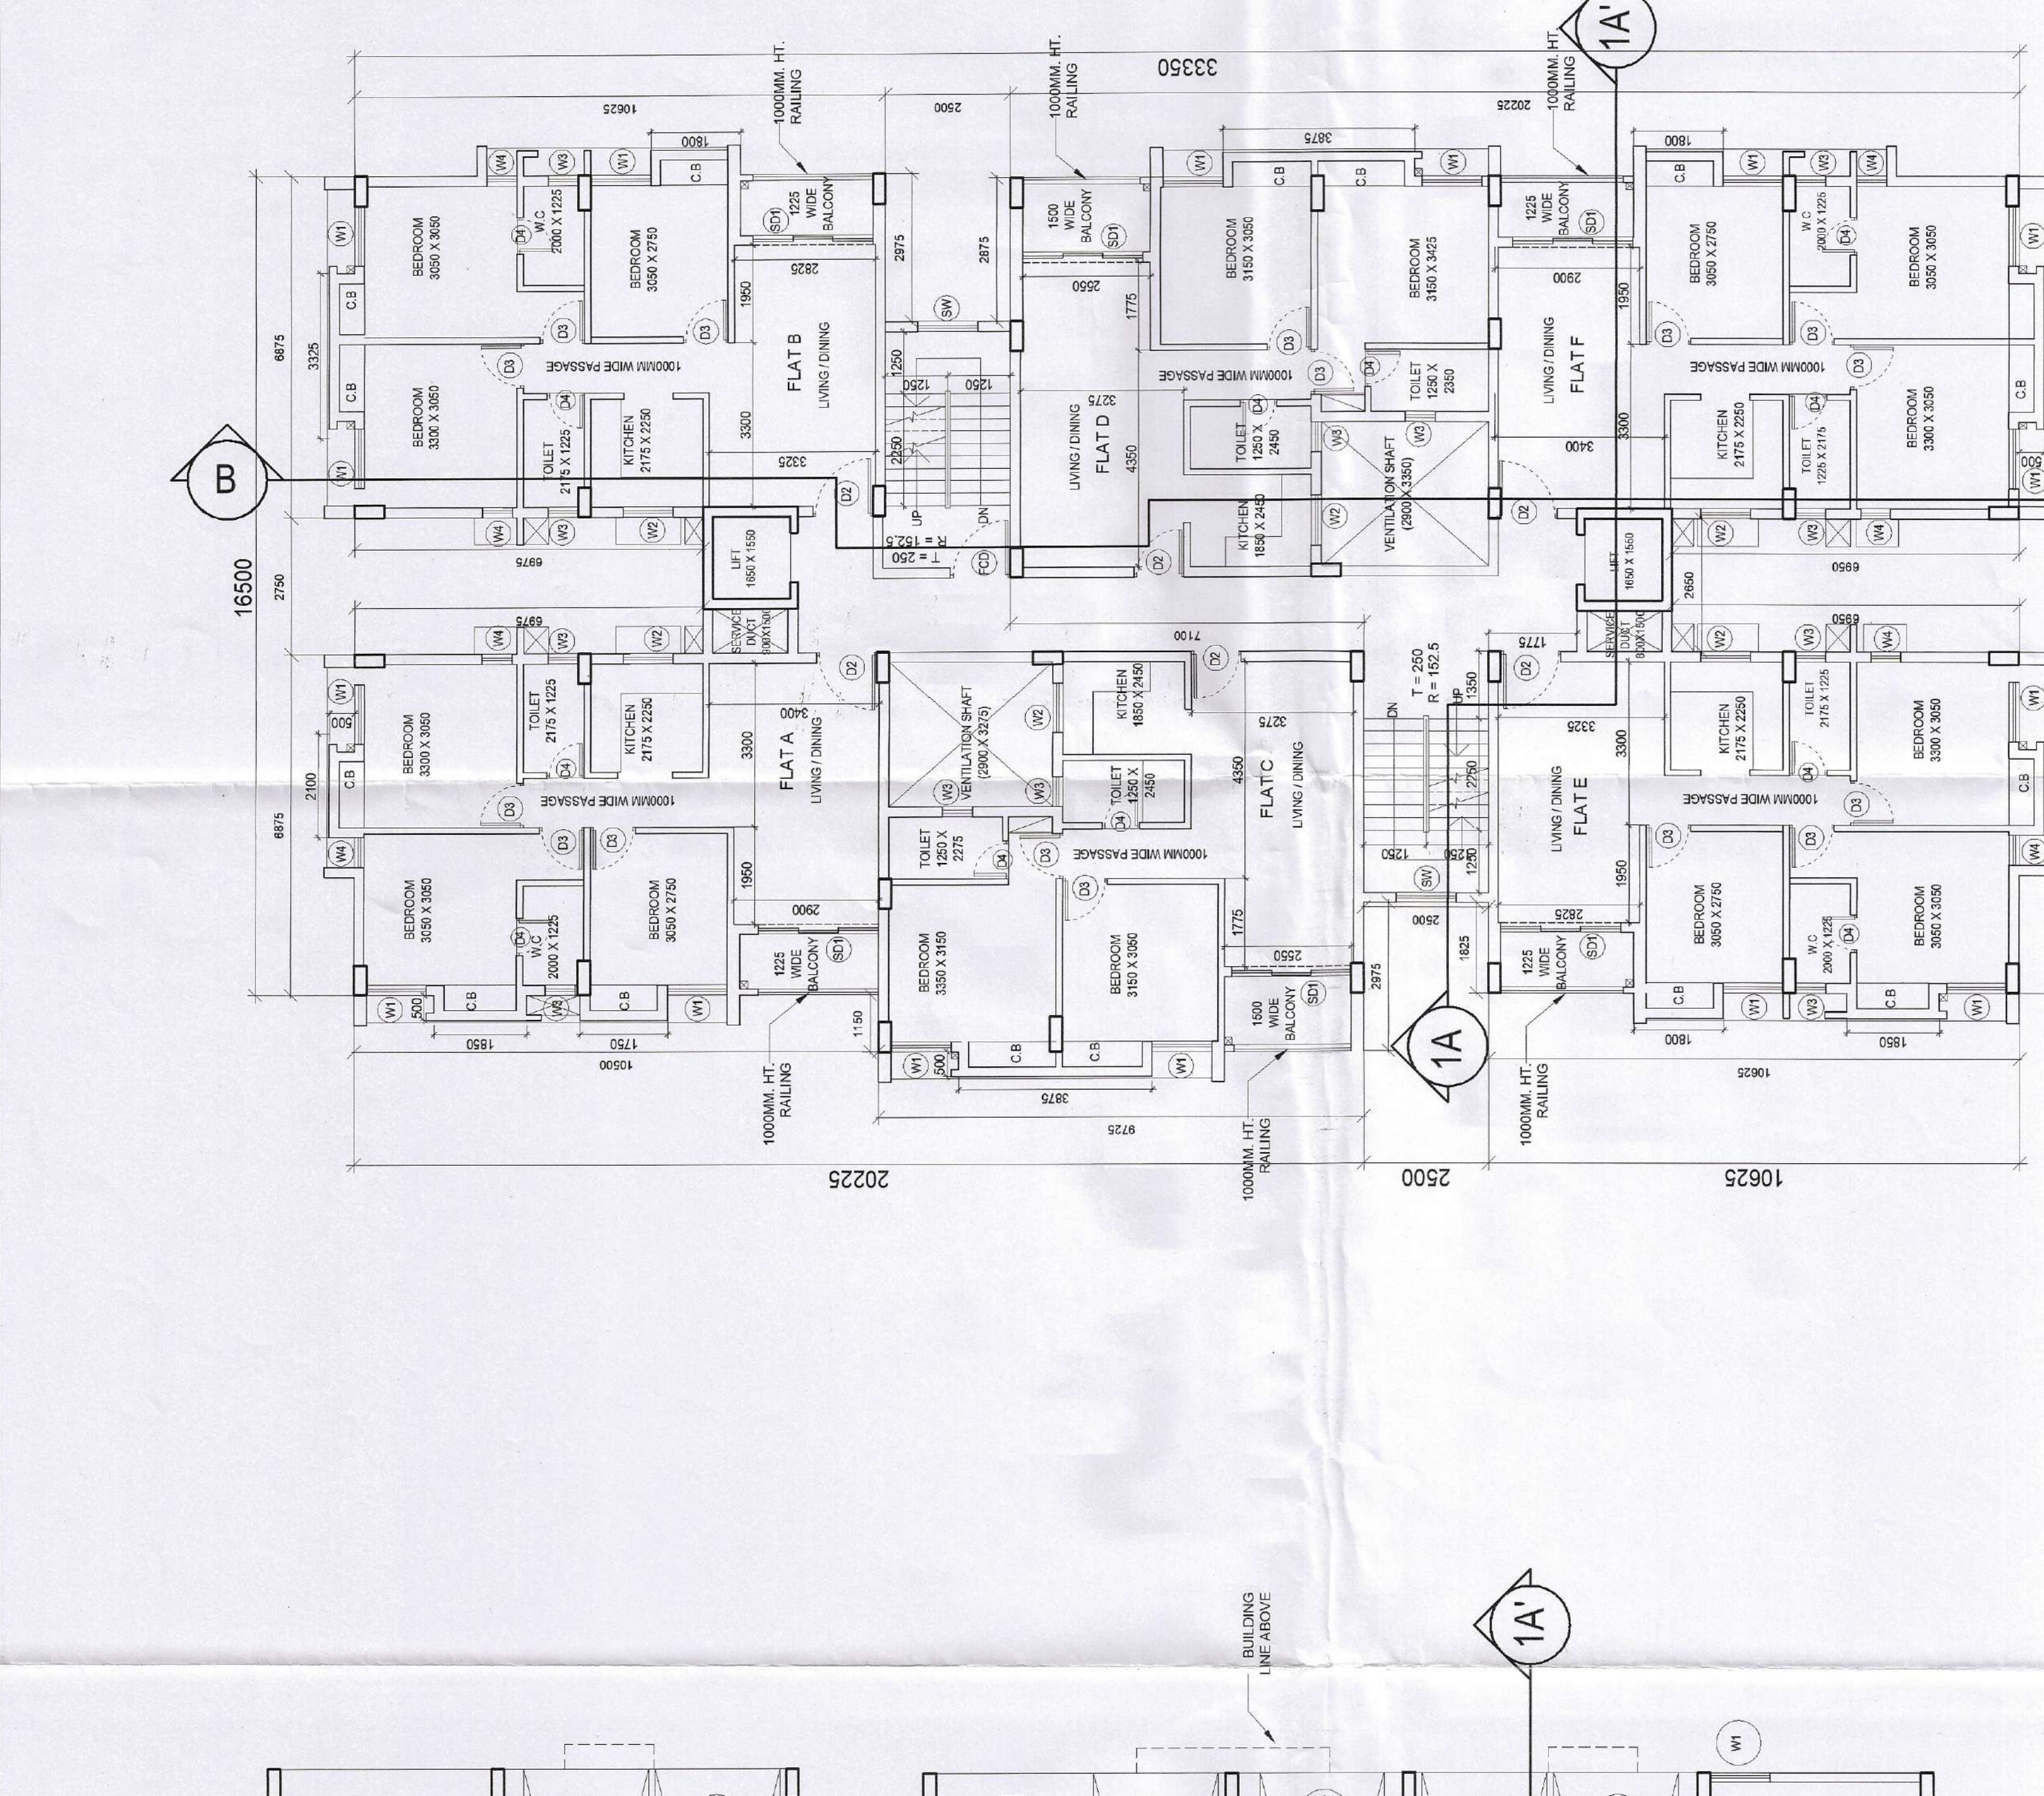

TYPICAL FLOOR PLAN

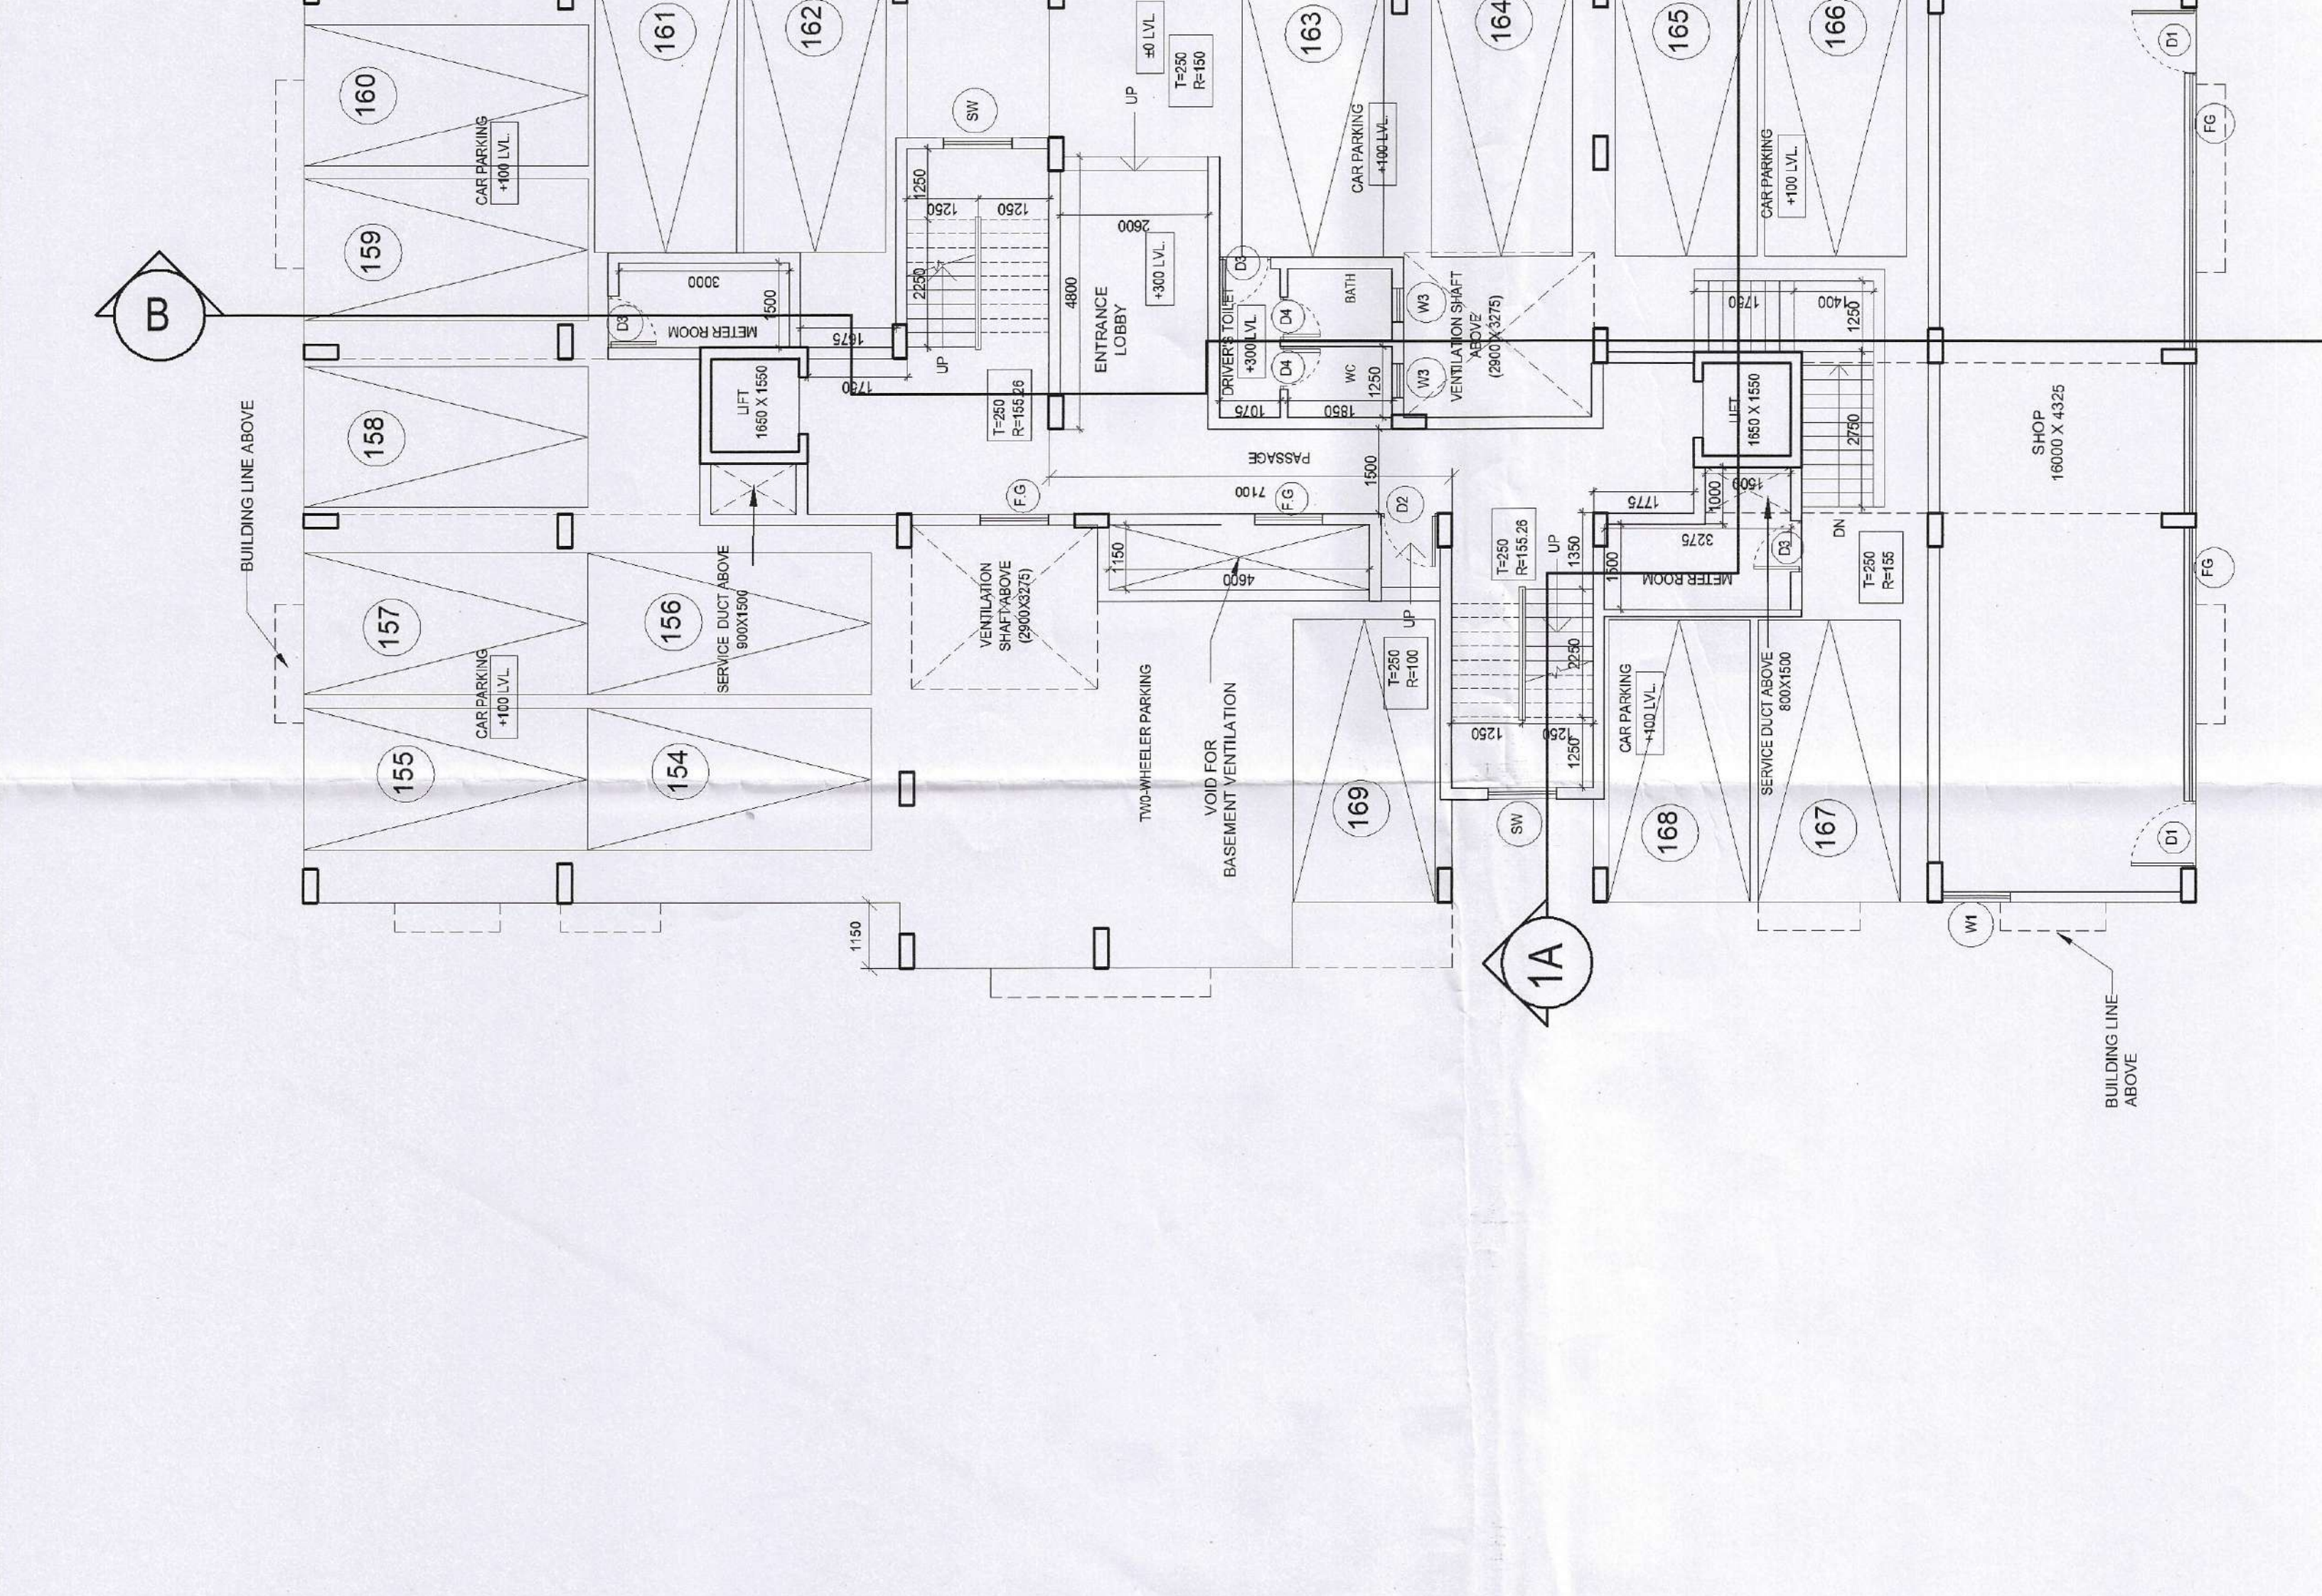

GROUND FLOOR PLAN

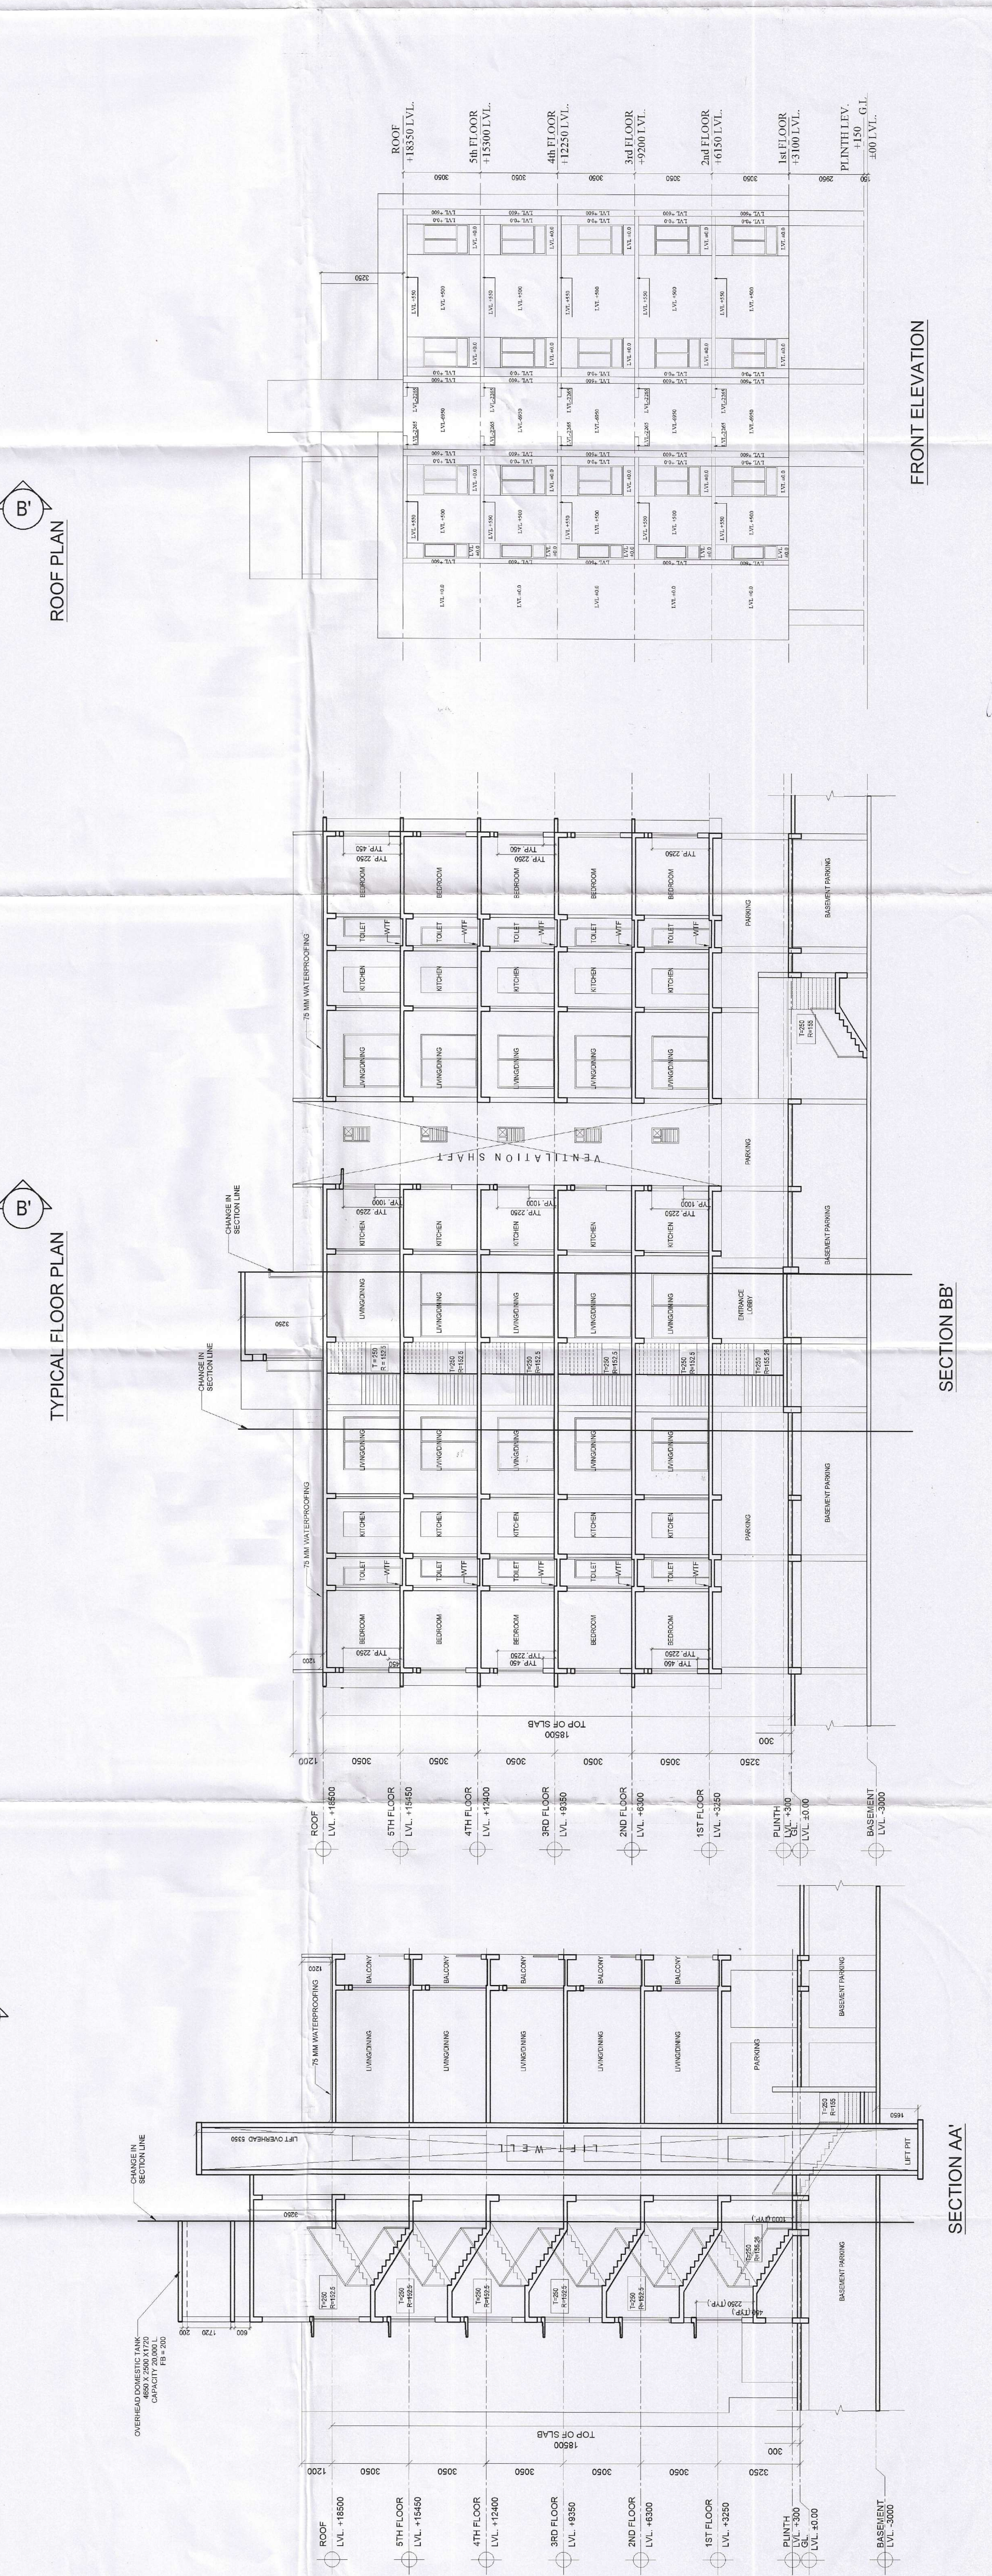

FRONT ELEVATION

SECTION BB'

SECTION AA'