

**SHAFT LEGENDS**

LV	LOW VOLTAGE CABLE SHAFT
ELEC.	ELECTRICAL SHAFT
PL	PLUMBING SHAFT
LLPS	LIFT LOBBY PRESSURISATION SHAFT
FHC	FIRE HOSE CABINET
COWSR	COLD WATER SUPPLY/RETURN
CHWSR	CHILLED WATER SUPPLY/RETURN
CDR. (FR)	CORRIDOR EXHAUST
CDR. (EX)	CORRIDOR FRESH AIR
SPL. KIT. (EX)	SPECIALITY KITCHEN EXHAUST
TOI. (EX)	TOILET EXHAUST
ST (PR)	STAIRCASE PRESSURISATION SHAFT
PAN (EX)	PANTRY EXHAUST
STP (EX)	STP EXHAUST
DIS. KIT. (EX)	DISPLAY KITCHEN EXHAUST
KIT. TFA	KITCHEN TREATED FRESH AIR
KITCHEN (SR)	KITCHEN (SUPPLY/RETURN AIR)
HOTEL BOH (EX.)	HOTEL BOH EXHAUST
KIT. (EX)	KITCHEN EXHAUST

**REFUGE AREA CALCULATION**

CINEMA & OFFICE BLOCK	
POPULATION AT SIXTH FLOOR	0 PERSON
POPULATION AT SEVENTH FLOOR	197 PERSON
TOTAL POPULATION @OFFICE FLOOR	197 PERSON
REFUGE AREA REQUIRED @0.3 SQM/PERSON	59.1315 SQM
REFUGE AREA PROVIDED	113.17 SQM

HOTEL BLOCK	
POPULATION AT SIXTH FLOOR	414 PERSON
POPULATION AT SEVENTH FLOOR	112 PERSON
TOTAL POPULATION @HOTEL FLOOR	525 PERSON
REFUGE AREA REQUIRED @0.3 SQM/PERSON	157.65 SQM
REFUGE AREA PROVIDED	160.5 SQM

- PROJECT CODE : 198 - 2021
- This Drawing and Design is the Property of the Designers, no portion may be used or Reproduced without their Written Permission.
  - All Dimensions are to be Verified onsite by the Contractor. Any Discrepancies are to be Reported to the Designers Immediately.
  - This Drawing is to be Read in Conjunction with the Designers Specifications, Conditions of Contract and Relevant Consultant Drawings.
  - Drawings not Showing the Listed Revisions are to be Cancelled.
  - All Dimensions are to be Read as Indicated.
  - All Indicated Levels are to be Read as Indicated unless Noted Otherwise.
  - Architect is not responsible for any deviation in areas (Build, structure, marking etc.).
  - Any and All deviations from original drawings is understood to be made at client's request with prior information provided to the client by architect about legal implications. Architect is not responsible for any deviations (can be held responsible for such deviations).

**DOORS WINDOW SCHEDULE**

DOORS	
TYPE	SIZE (MM)
D1	2000 X 900
D2	2000 X 900
**AREA STATEMENT**

TOTAL F.A.R ON SIXTH FLOOR	1917.29 SQM.
----------------------------	--------------

**SPECIAL NOTE:**  
THE BUILDING IS FULLY MECHANICALLY VENTILATED

**CLIENT:**  
SKA DEVELOPERS REPRESENTED BY - 1. SRI. SUBISH KUMAR AGARWAL  
2. SRI. SURESH KUMAR AGARWAL  
RESIDENT AT M. L. AGARWAL BROTHERS CHURCH ROAD  
SHOOTAM FOREST BLOCK EAST 59004331 UL SANGER

**SKA Developers**  
S. K. Agarwal  
SANGAR PARTNER

**ARCHITECT:**  
SIGNATURE OF ARCHITECT

**STRUCTURE:**  
SIGNATURE OF STRUCTURE ENGINEER  
**SANJIV J. PAREKH**  
M.E. (STRUCT.), M.E. (CONST. ENG.)  
P.C.E., P.T.E. (P-018202-4)  
P.E. NO. 1044) K.M.C.  
M.C.E. (NR)-27 S.M.C.

**PROJECT:**  
PLAN SHOWING (BASEMENT-1+BASEMENT-2+BASEMENT-3+GROUND+8 STORED MIXED USED OFFICE HOTEL HOTEL SHOPPING MALL COMM. MULTIPLEX) BUILDING AT UTOORAYAN TOWNSHIP, JALPAIGURI.

**DRAWING TITLE:**  
SA-1.10 - SIXTH FLOOR PLAN

**REVISIONS**

REV. NO.	DATE	REMARKS

**DRAWING STATUS:**  
SANCTION

**PROJECT STARTED:** SCALE 1:200

**CHECKED:** ADITYA **DEALT:** PRASANT

**DRAWING NO.:** R2

22 NOV 2022


May be Transferred  
Architect  
Srigiri Mahakuma Panchayat

The Construction of the Building shall be supervised by the Licensed Building Surveyor/Architect signing the plan application. Unless otherwise approved by the Authority the permission shall remain valid for a period of TWO YEARS.  
Registration No. 517. Permission Granted/Permission granted subject to the condition as noted in the ORDER. Building plans also to be approved by the Matigara Panchayat Samity, before the proposed construction undertaken.

1/IDE ORDER NO 179  
DATE 10/3/2023

**APPROVE**  
Executive Officer  
Matigara Panchayat Samity  
P.O. Kadamtala, Dist. Darjeeling

Sub Assistant Engineer (B.P.C.)  
Matigara Development Block  
P.O. Kadamtala, Dt. Darjeeling.

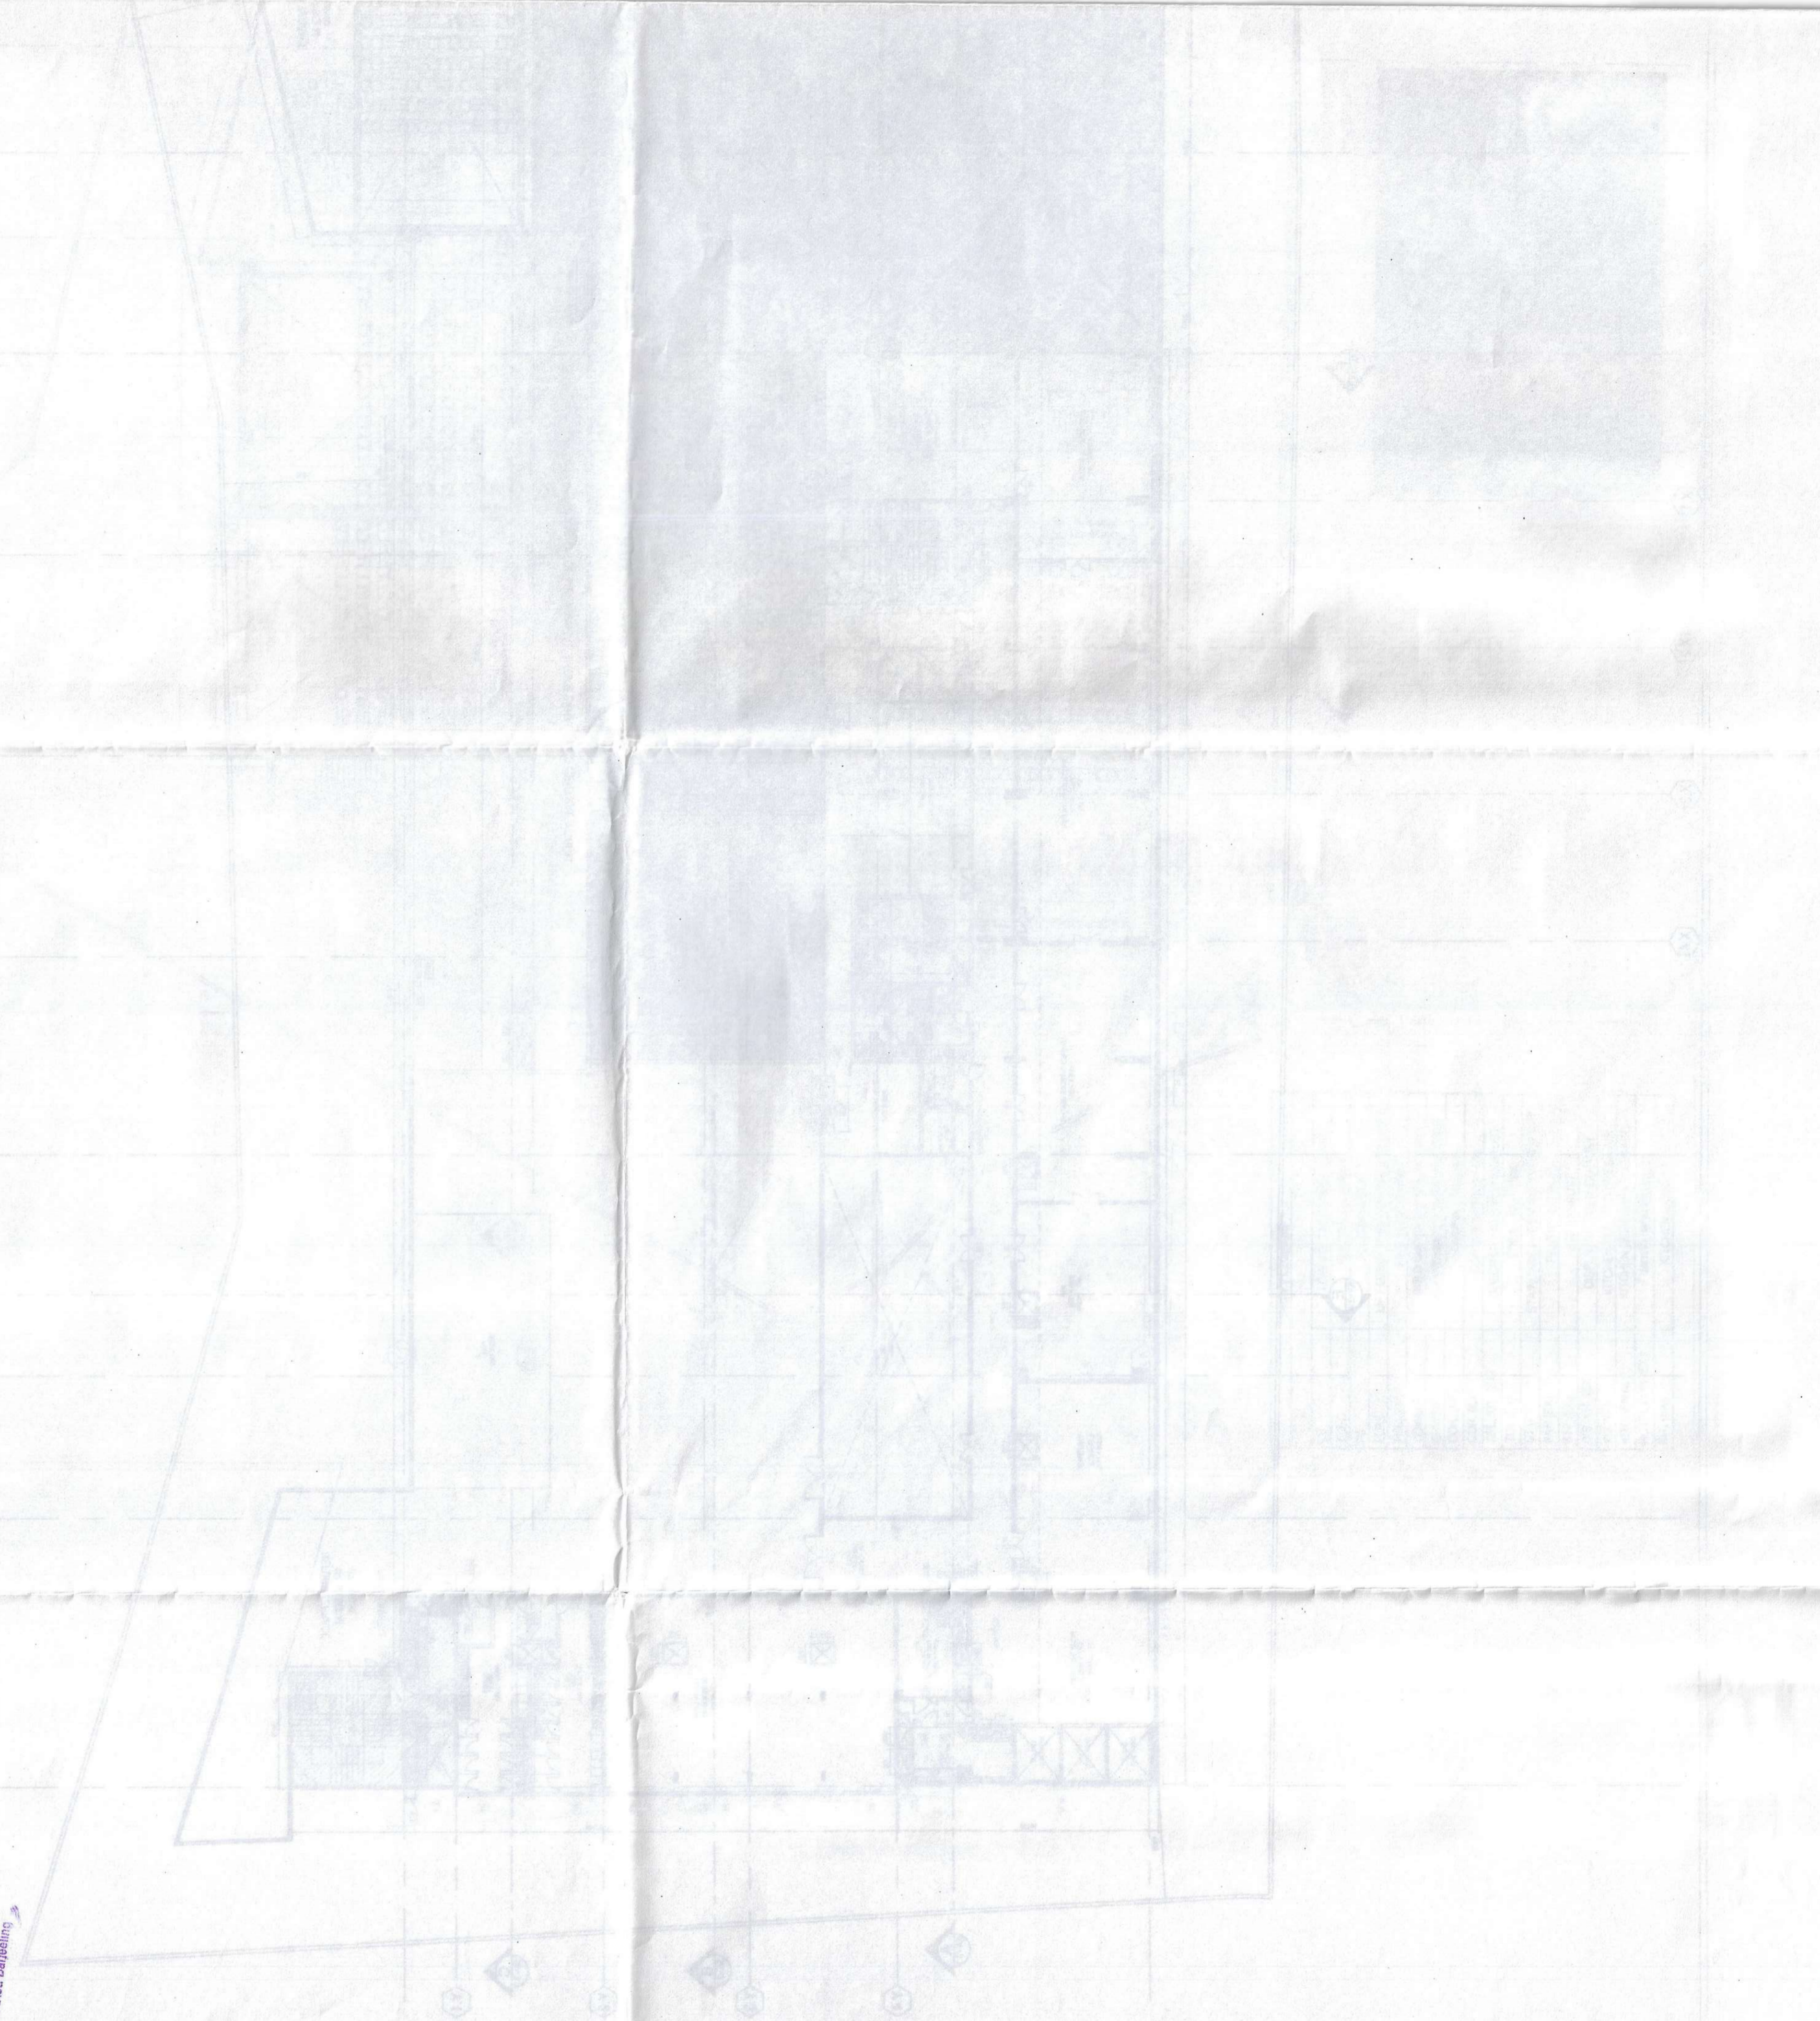

Approved A/S  
Sub Assistant Engineer

Signature  
Sub Assistant Engineer  
Matigara Development Block  
P.O. Kadamtala, Dt. Darjeeling

MAJUR ROOF HTAB - 01/1-AG

NO.	1
DATE	10/3/2023
BY	[Signature]
FOR	[Signature]
REMARKS	