



Consultant Attorney
of West Bengal Housing Board
105 S.N. BANERJEE ROAD,
KOLKATA-700014
(DEVELOPED BY BENGAL ANGIKULA
HOUSING DEV. LTD.)

Signature of the Structural Engineer /
Civil Engineer
(Name, Address and Empainment No.)


Signature of the Structural Reviewer
(Name, Address and Empainment No.)

Signature of the Architect
(Name, Address and Empainment No.)

Signature of the Geo-Technical Engineer
(Name, Address and Empainment No.)

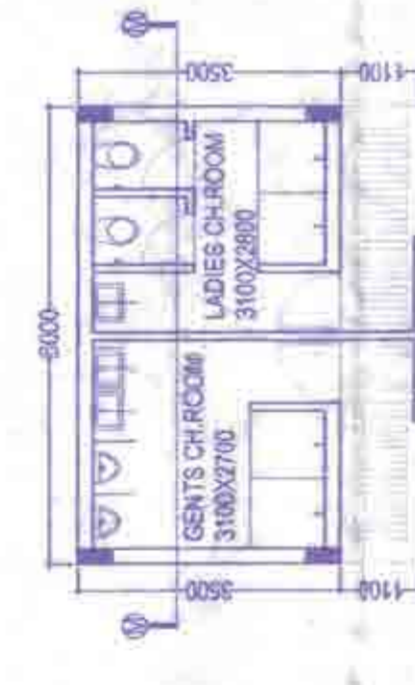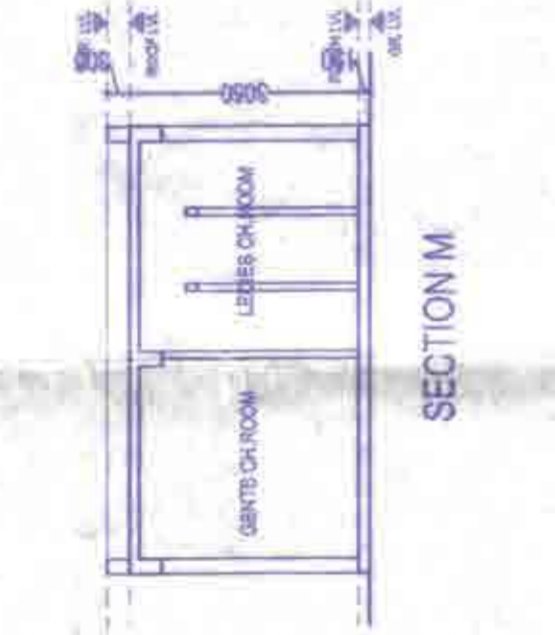

GROUND FLOOR PLAN OF CHANGING ROOM

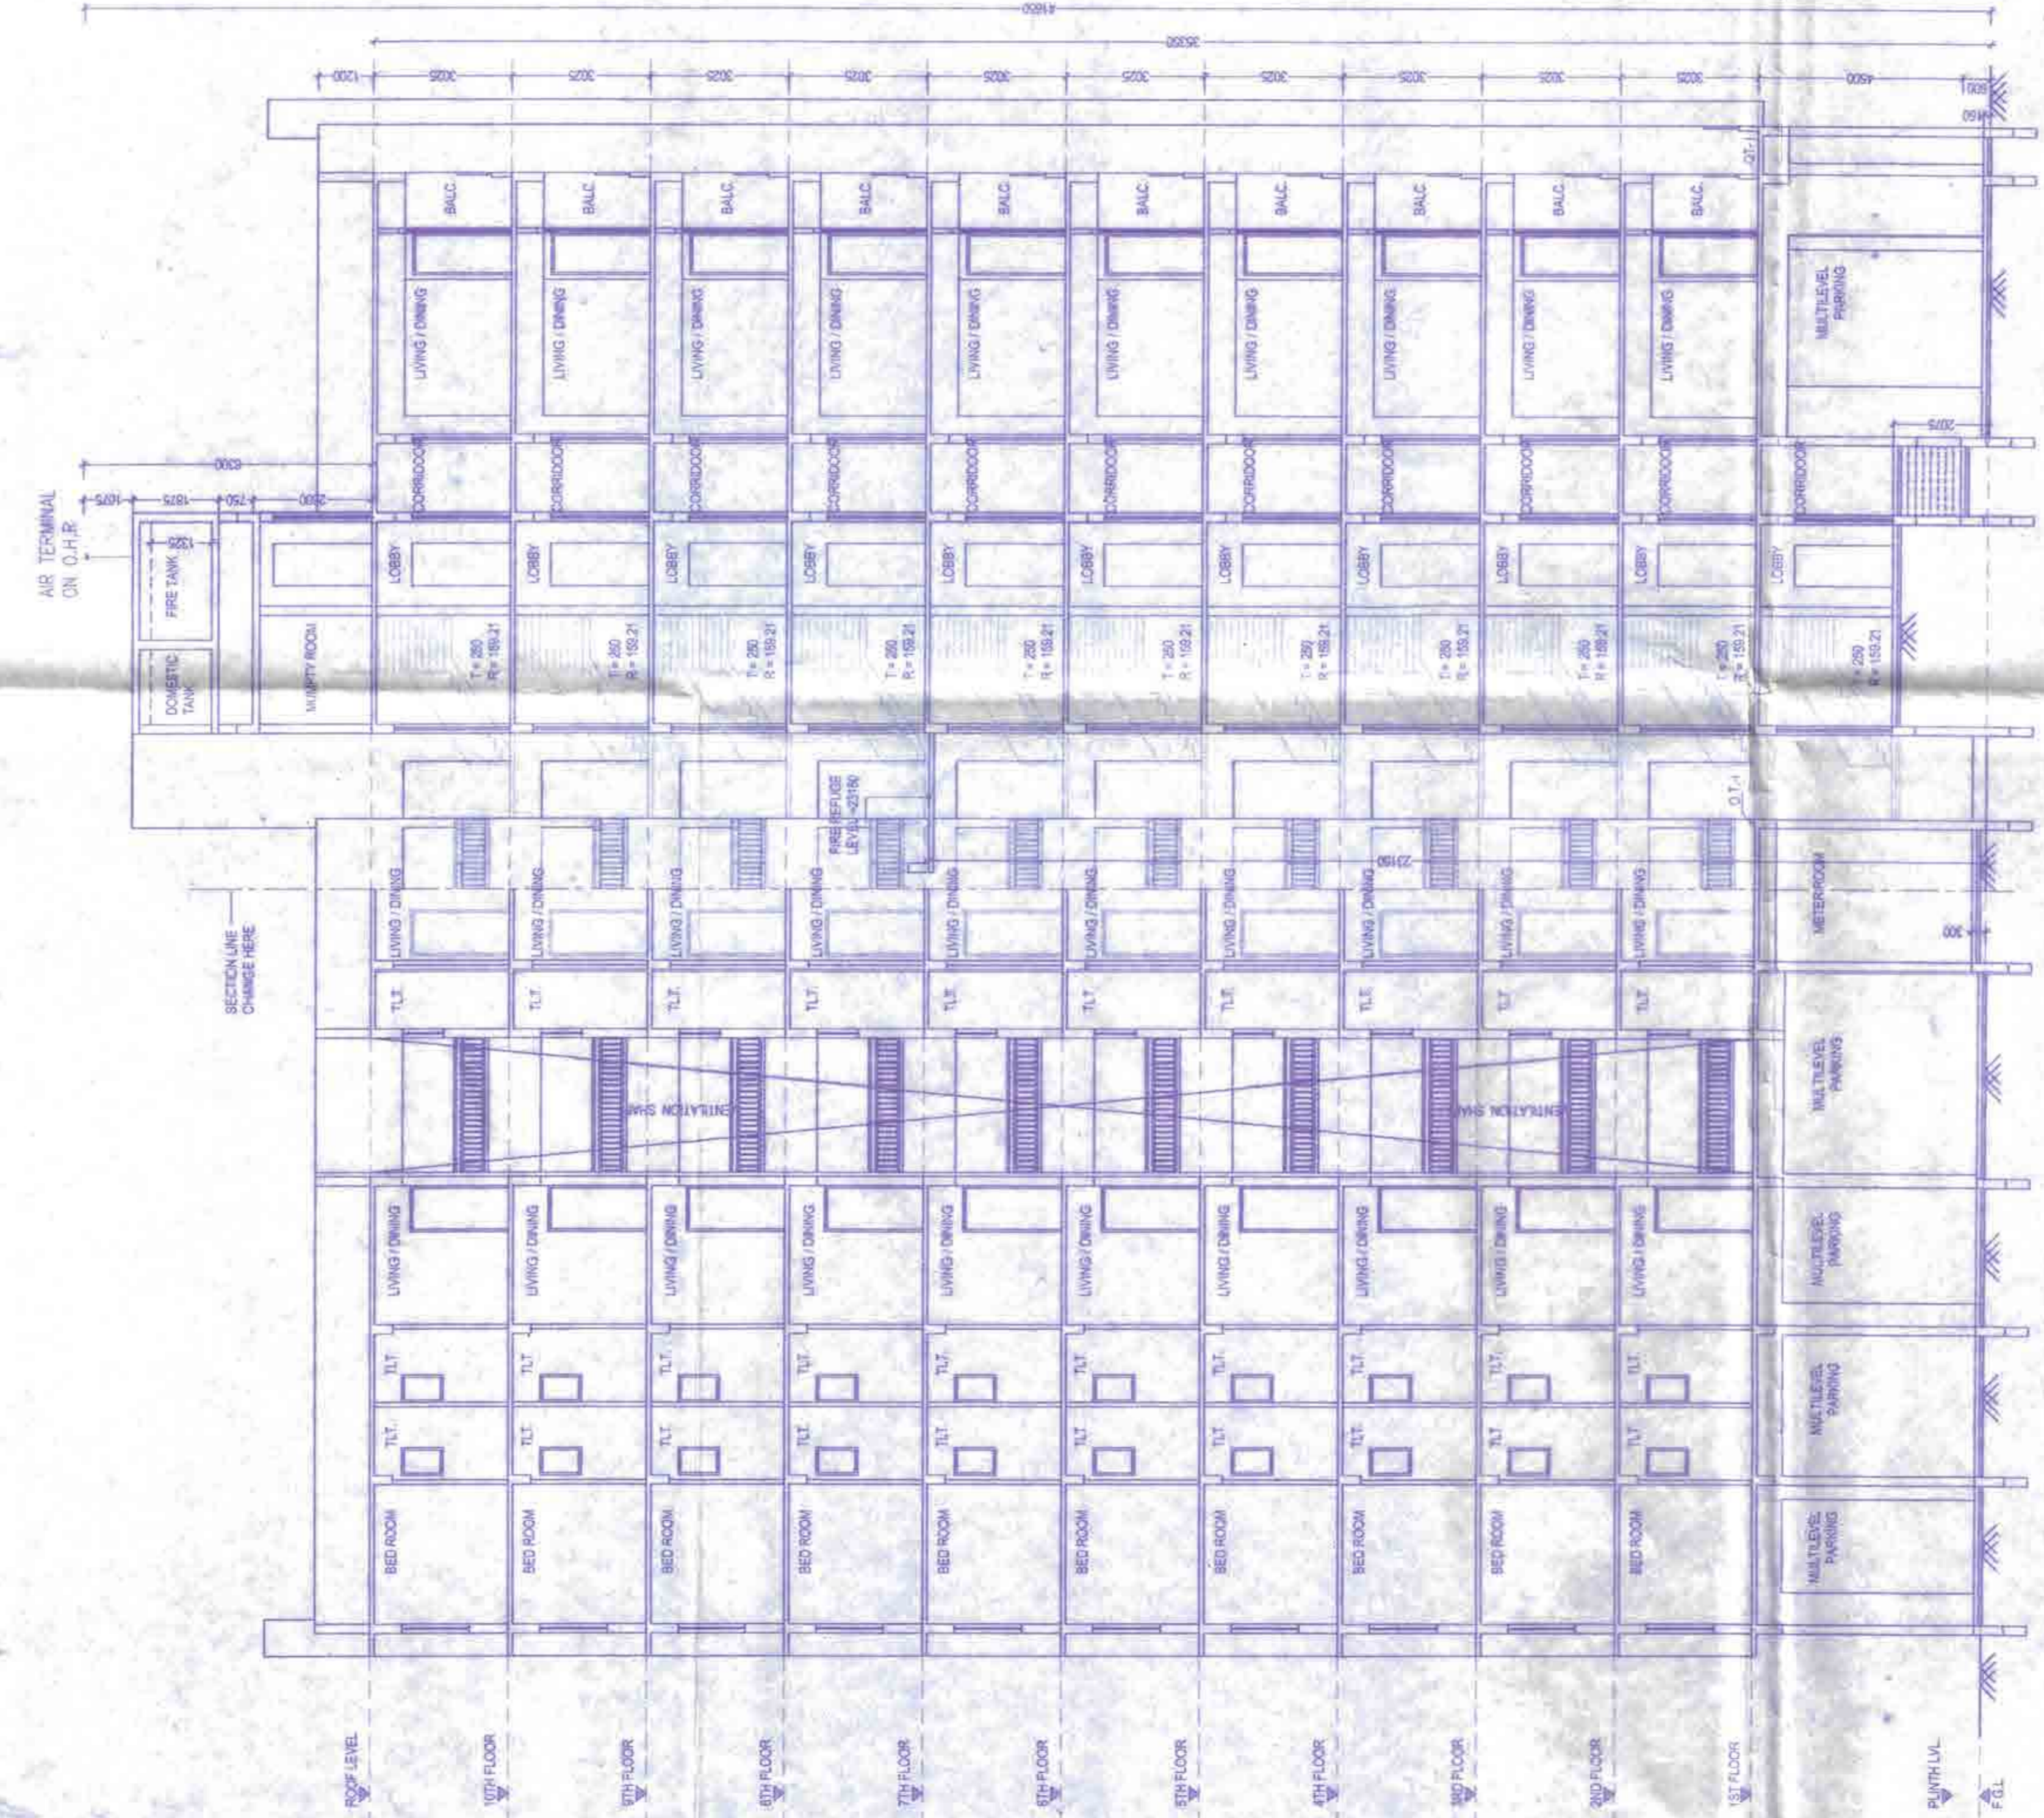

SECTION B-B

NAME & ADDRESS OF OWNER
Consultant Attorney
of West Bengal Housing Board
105 S.N. BANERJEE ROAD,
KOLKATA-700014
(DEVELOPED BY BENGAL ANGIKULA
HOUSING DEV. LTD.)

CERTIFICATE OF THE STRUCTURAL ENGINEER & REVIEWER
Certified that the structural drawing and design of both foundation and superstructure of the building / buildings has been made considering the Soil 'Test' Report, as per the rules and regulations made under the Act and also considering all possible loads, seismic load and the moments generated by the proposed structure as per the Bureau of Indian Standard and National Building Code of India and certified that it is safe and stable in all respect and these provisions shall be adhered to during the construction.

AWIT AGARWALA
B.E. CIVIL ENGINEER
G. S. ENGINEERING CONSULTANTS
AND ARCHITECTS
NO. 47, BARUA STREET, KOLKATA-700014
ENROLLMENT NO. - STEERIN/KGA/1001005

Signature of the Structural Engineer /
Civil Engineer
(Name, Address and Empainment No.)

CERTIFICATE OF THE ARCHITECT
I certify that all the Architectural Drawings of the project at R.S. & L.R. DAGS NO. 293(P), 294(P), 295, 301(P), 302, 303, 304, 305, 309(P), 307, 308(P), 309, 310(P), 312(P), Mouza Sulangari, J.L. NO. - 22, PS New Town, DIST. North 24 Parganas, As extension of Ecopage Residents (G) W/P/163, Sector II, Rajshahi New Town have been prepared by me complying with the New Town Kolkata Planning Area (Building) Rules 2014, also certify that the plans and drawings prepared by me complying with all the provisions regarding the Fire Protection as per the prevailing National Building Code of India. I shall be held responsible if any incorrect information is furnished by me or any violation of provisions of these rules or the prevailing National Building Code is found in any of the drawings and documents, signed by me and submitted to the sanctioning Authority for obtaining sanction.

NAME OF THE ARCHITECT
ANIRBAN BHADURJI MONDAL
ACHR/NKDA/09/00001
ENROLLMENT NO. - STEERIN/KDA/09/00001

Signature of the Architect
(Name, Address and Empainment No.)

CERTIFICATE OF THE GEO-TECHNICAL ENGINEER
It is certified that the comprehensive Geo-technical Report on soil investigation has been prepared by me for design and calculation of the foundation by analyzing the soil sample for estimating the bearing capacity of the soil on which foundation of the structure will be constructed. I shall also check the nature of the soil after excavation at site so that foundation is extended up to appropriate depth that has been proposed in the Geo-technical Report.

JISUJU PAL
B.Tech. (Civil) & Geo-tech
KMC, Rajshahi, West Bengal
G.T.B.K. ROAD, RAJSHAHI-731004
ENROLLMENT NO. - STEERIN/G-T/1/2016-17

Signature of the Geo-Technical Engineer
(Name, Address and Empainment No.)

CERTIFICATE OF THE ARCHITECT
I certify that the entire project has been prepared by me for design and calculation of the foundation by analyzing the soil sample for estimating the bearing capacity of the soil on which foundation of the structure will be constructed. I shall also check the nature of the soil after excavation at site so that foundation is extended up to appropriate depth that has been proposed in the Geo-technical Report.

JISUJU PAL
B.Tech. (Civil) & Geo-tech
KMC, Rajshahi, West Bengal
G.T.B.K. ROAD, RAJSHAHI-731004
ENROLLMENT NO. - STEERIN/G-T/1/2016-17

Signature of the Architect
(Name, Address and Empainment No.)

PROJECT:
PROPOSED (G+X) STORIED L.I.G & M.I.G.
RESIDENTIAL HOUSING PROJECT
(UTSANG) AT R.S & L.R. DAG NOS. 293(P),
294(P), 295, 301(P), 302, 303, 304, 305,
309(P), 307, 308(P), 309, 310(P), 312(P),
MOUZA- SULANGARI, J.L. NO. - 22, PS NEW
TOWN, DIST. NORTH 24 PARGANAS.

TITLE:
SECTION-B OF TOWER-1, CHANGING ROOM

DRAWING NO.: IN-17N-SANC-AR-08

SCALE: 1:100

DATE: 07/10/2022

JOB NO.: NY1278

DESIGNED BY: INNATE

ISSUE STATUS: SANCTION

Note: The top slab of the U.G reservoir under the driveway & parking space is structurally safe for taking the load of heavy vehicles.

ARCHITECTS PLANERS ENGINEERS
292, BALLYGUNGE CIRCULAR ROAD, UDAYAN PARK,
FLAT NO. - 2, 2ND FLOOR, KOL-19,
TEL. (033) 4000 6428 FAX: (033) 2289 8026
www.innateindia.com

INNATE ARCHITECT

THIS DRAWING IS A PRIVATE AND CONFIDENTIAL DOCUMENT AND IT MUST NOT BE COPIED OR LENT WITHOUT THE CONSENT OF INNATE

Vertical text on the left edge of the page.

Vertical text on the left edge of the page.

Executive Officer
Rajarat Palchayal Samy
Rajarat, North 24 Parganas

Handwritten signature of the Executive Officer.

Approval Order No. 566/811
Date: 12/04/22
Valid up to: 12/04/22

ARCHITECT: ANIRBAN BHADRA MENDAL Enrollment No: ANR/NUDA/09/00001
 CIVIL/STRUCTURAL ENGINEER: ANKIT ASHARWALA Enrollment No: STER/NUDA/10/000105
 GEO-TECHNICAL ENGINEER: JISHU PAL Enrollment No: STER/NUDA/10/00043
 TOWN PLANNER/URBAN DESIGNER: Enrollment No:
 STRUCTURAL REVIEWER: UJAL SANTRA Enrollment No: STER/NUDA/15/00006

Note: This NOC has been issued on the basis of documents submitted by the applicant and forwarded by the Addl. Executive Officer, North 24 Parganas Zilla Parishad. If there was material misrepresentation of fact or fraudulent act or any act of suppression of fact in connection with the above project including the concerned land, plans, drawings, design etc., then, this NOC shall stand cancel.

STRUCTURAL DRAWINGS, STRUCTURAL DESIGN CALCULATIONS & SOIL TEST REPORT ARE NOT CHECKED AND KEPT FOR RECORDS ONLY.

NEW TOWN KOLKATA DEVELOPMENT AUTHORITY
 No Objection Certificate for
 Sanction of Building Plan for Construction Purpose

Memo No. 2756/NUDA/BPS-04(65)/2014.

Date: 12/04/2022.

Building Particulars Proposed G+X storied LG & MIG Residential Housing Project for West Bengal Housing Board, Developed by Bengal Anuja Housing Dev. Ltd. at Mouza - Sulangari, T.L. No. -22, Dist. - North 24 Pgs.

Sayanti Majumder
 Assistant Architect
 New Town Kolkata Development Authority

Tapan Kumar Dwari
 Chief Architect
 New Town Kolkata Development Authority