


7TH FLOOR (REFUGE LEVEL) PLAN

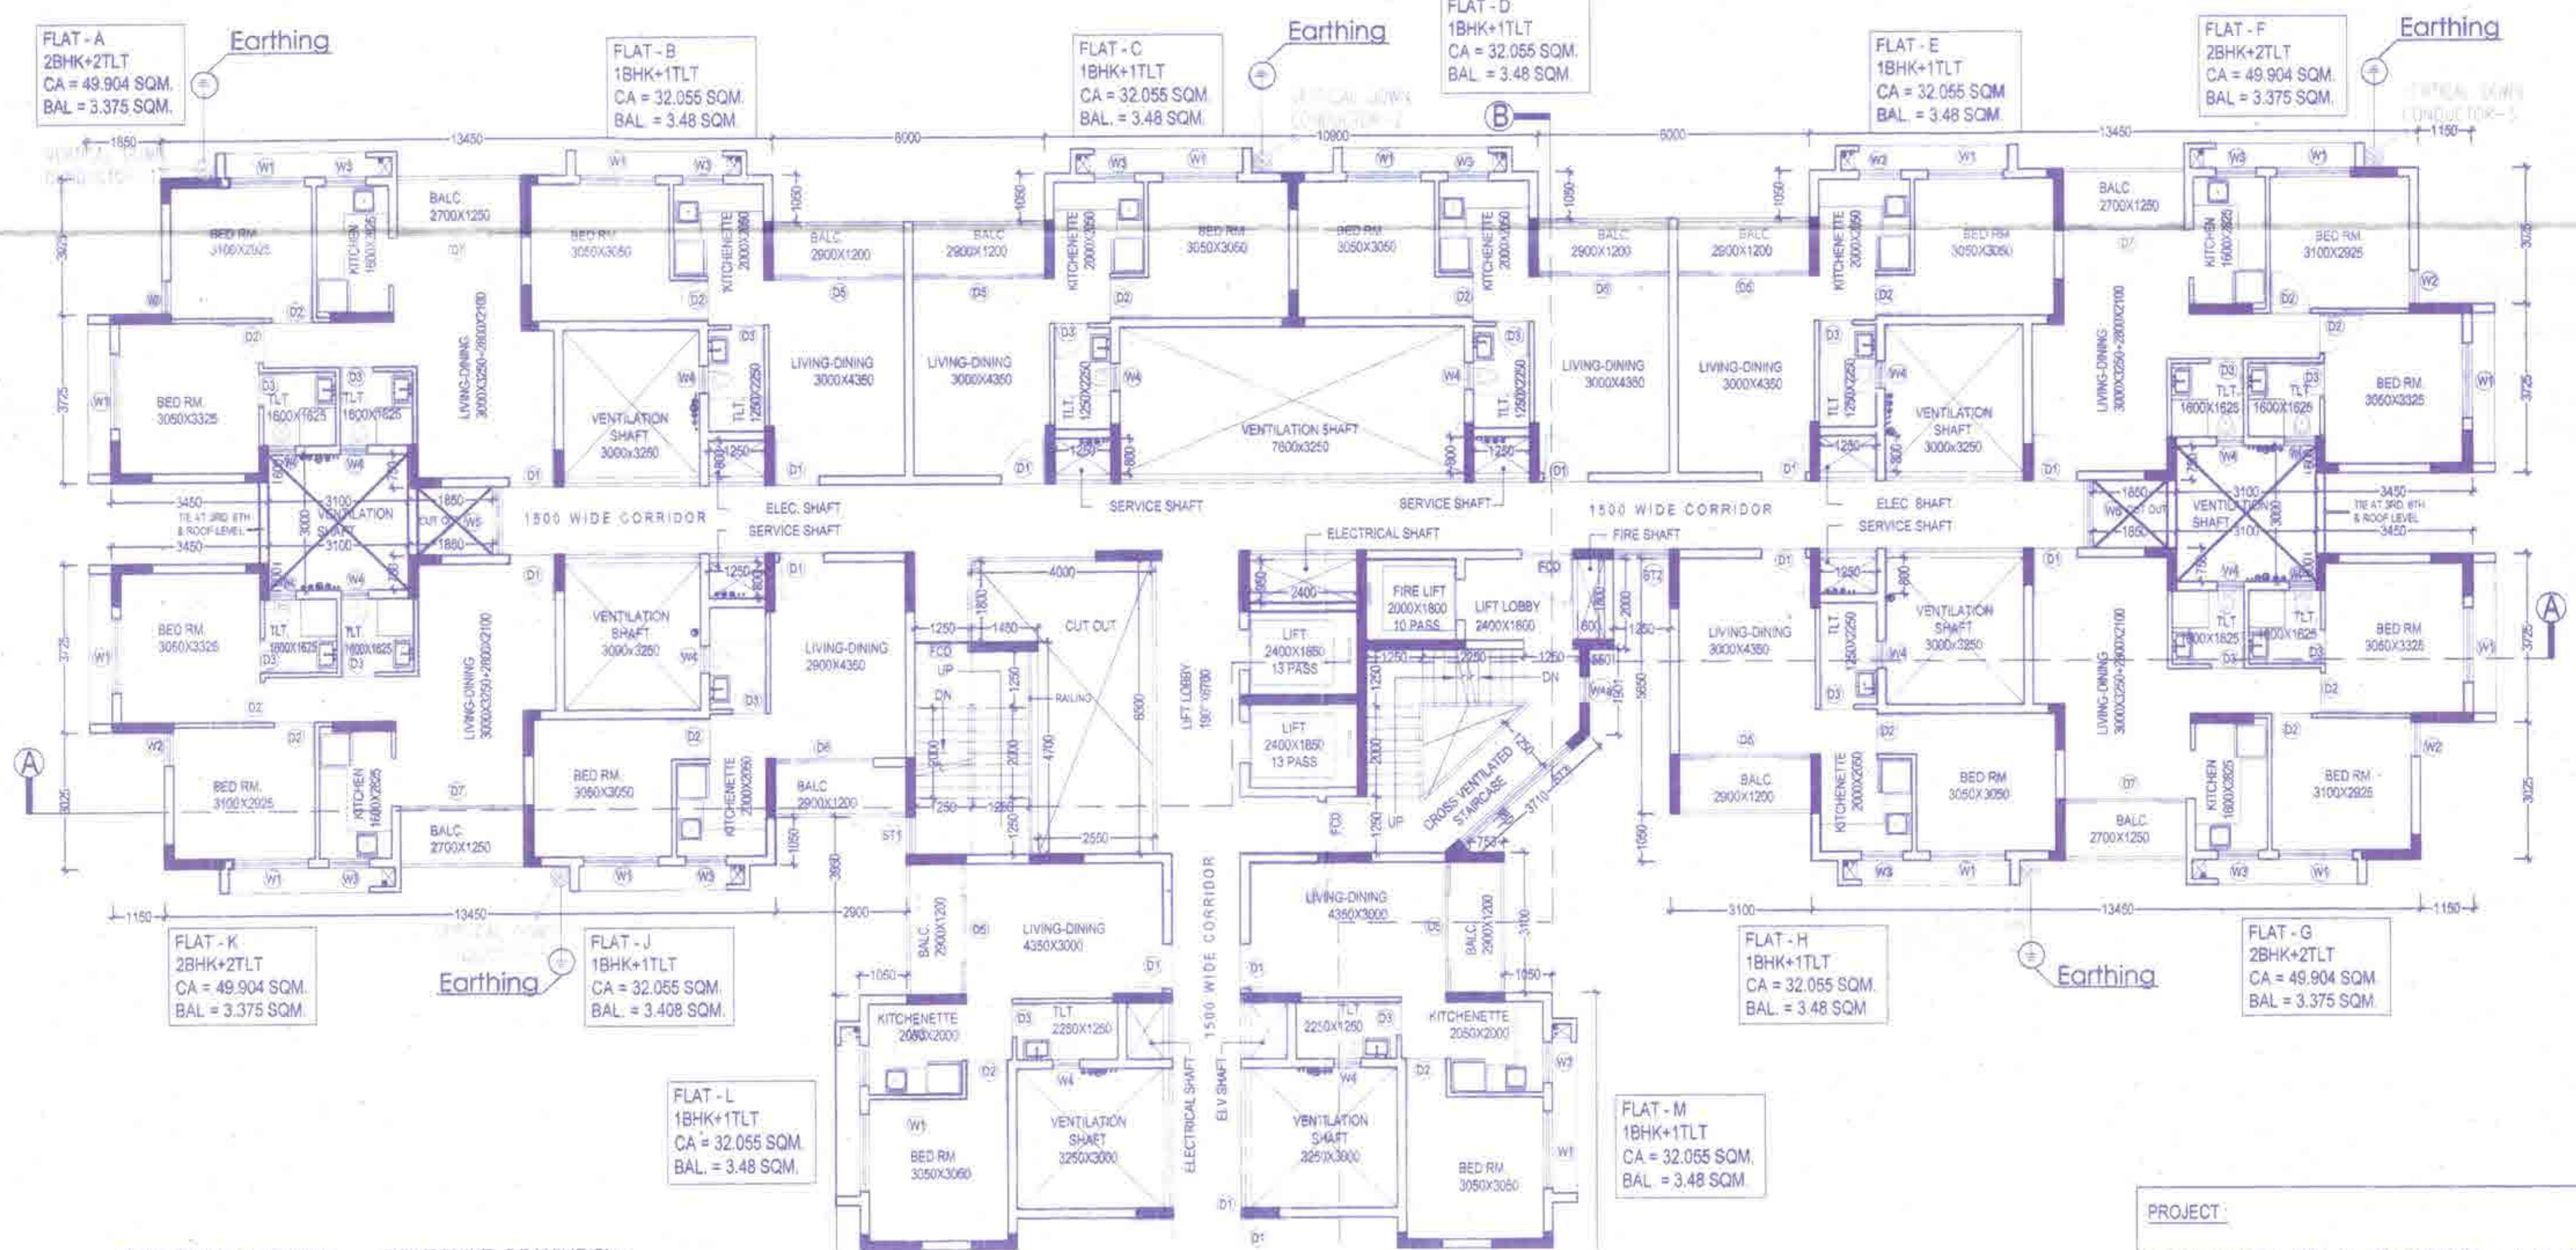

TYPICAL (2ND TO 6TH & 8TH TO 10TH) FLOOR PLAN

SCHEDULE OF DOOR

MKD	MASONRY OPENING WIDTH	HEIGHT
D1	1000	2160
D2	900	2160
D3	750	2160
D4	2800	2150
D5	2900	2325
D6	2175	2325
D7	2700	2325
D8	1200	2325
DW1	2450	2325
DW2	2600	2325

SCHEDULE OF WINDOW

MKD	MASONRY OPENING WIDTH	HEIGHT	LINTEL HEIGHT
W1	1650	1500	2325
W2	750	1500	2325
W3	900	1150	2325
W3a	600	1250	2150
W4	800	800	2325
W4a	800	800	2325
W5	1500	1100	2325
W6	1350	1500	2325
W7	1750	1500	2325
V1	2800	800	3000
ST1	850		
ST2	1250		
ST3	3210		

NAME & ADDRESS OF OWNER
 WEST BENGAL HOUSING BOARD
 105, S.N. BANERJEE ROAD,
 KOLKATA-700014
 (DEVELOPED BY BENGAL AMBUJA HOUSING DEV. LTD.)

CERTIFICATE OF THE STRUCTURAL ENGINEER & REVIEWER:
 Certified that the structural drawing and design of both foundation and superstructure of the building/buildings has been made considering the Soil Test Report, as per the rules and regulations made under the Act and also considering all possible loads, seismic load and the moments generated by the proposed structure as per the Bureau of Indian Standard and National Building Code of India and certified that it is safe and stable in all respects and these provisions shall be adhered to during the construction.

ANIKIT AGARWALA
 B.E. (CIVIL), M.E. (STR)
 G. ENG. REG. STRUCT. E. (LONDON)
 Membership No. 0783292505
 NKDA EMPANELLED STRUCTURAL ENGINEER
 STER/NKDA/10/00105

UTPAL SANTRA
 B.E. (CIVIL), M.E. (STR)
 F.I.E. F1212621
 NKDA EMPANELLED STRUCTURAL REVIEWER
 STRV/NKDA/15/00006

Signature of the Structural Engineer / Civil Engineer (Name, Address and Empanelment No.)
Signature of the Structural Reviewer (Name, Address and Empanelment No.)

CERTIFICATE OF THE ARCHITECT:
 I certify that all the Architectural Drawings of the project at R.S. & L.R. DAGS NO. 293(P), 294(P), 295, 301(P), 302, 303, 304, 305, 306(P), 307, 308(P), 309, 310(P), 313(P) Mouza Sulangari J.L. NO. - 22, PS New Town, Dist. North 24 Parganas, As extension of Eco-space Residential @ W/1713, Sector II, Rajarhat, New Town have been prepared by me complying with the New Town Kolkata Planning Area (Building) Rules, 2014. I also certify that the plans and drawings prepared by me complying with all the provisions regarding the Fire Protection as per the prevailing National Building Code of India. I shall be held responsible if any incorrect information is furnished by me or any violation of provisions of these rules or the prevailing National Building Code is found in any of the drawings and documents, signed by me and submitted to the Sanctioning Authority for obtaining sanction.

ANIRBAN BHADURIMONDAL
 ACHR/NKDA/09/00001
 INNATE
 28/2 BALLYGUNGE CIRCULAR ROAD, UDAYAN PARK,
 KOLKATA-700014

Signature of the Architect

CERTIFICATE OF THE GEO-TECHNICAL ENGINEER:
 It is certified that the comprehensive Geo-technical Report on soil investigation has been prepared by me for design and calculation of the foundation by analyzing the soil sample for estimating the bearing capacity of the soil on which foundation of the structure will be constructed. I shall also check the nature of the soil after excavation at site so that foundation is extended up to appropriate depth that has been proposed in the Geo-technical Report.

JISHNU PAL
 G. ENG. REG. (CIVIL)
 INNATE
 28/2 BALLYGUNGE CIRCULAR ROAD, UDAYAN PARK,
 KOLKATA-700014

Signature of the Geo-Technical Engineer

PROJECT:
 PROPOSED (G+X) STORIED L.I.G. & M.I.G. RESIDENTIAL HOUSING PROJECT (UTSANG) AT R.S. & L.R. DAG NOS. 293(P), 294(P), 295, 301(P), 302, 303, 304, 305, 306(P), 307, 308(P), 309, 310(P), 313(P), MOUZA:- SULANGARI, J.L. NO. - 22, PS NEW TOWN, DIST. NORTH 24 PARGANAS.

TITLE
 TYPICAL & REFUGE LEVEL PLAN OF TOWER-1

DRAWING NO.	IN-1276-SANG-AR-03	DRAWN BY	R.M.
SCALE	1:100	CHKD BY	M.K.
DATE	01.04.2022	APPROVED BY	A.B.
JOB NO.	IN/1276	DESIGNED BY	INNATE
ISSUE STATUS		SANCTION	

INNATE ARCHITECT
 ARCHITECTS PLANNERS ENGINEERS
 28/2, BALLYGUNGE CIRCULAR ROAD, UDAYAN PARK,
 FLAT NO. 7, 3RD FLOOR, KOL-19,
 TEL. (033) 4000 6426 FAX: (033) 2289 4026
 www.innatindia.com

THIS DRAWING IS A PRIVATE AND CONFIDENTIAL DOCUMENT AND IT MUST NOT BE COPIED OR LENT WITHOUT THE CONSENT OF M/S INNATE.

Sanctioned & Approved
Executive Officer
Rajarat, North 24 Parganas

Approval Order No. 526/2022
Date: 28/01/2022
Valid up to: 28/01/2022

PROJECT: ANIKETA BHAVNI TOWER Enrolment No: 1441/NUA/10/00001
CIVIL/STRUCTURAL ENGINEER: ANUR AGARWAL Enrolment No: 5762/NUA/10/00185
GEOTECHNICAL ENGINEER: CHINU PAI Enrolment No: 6762/NUA/10/00043
TOWN PLANNER/URBAN DESIGNER: Enrolment No: _____
STRUCTURAL ENGINEER: UJAL SANYAL Enrolment No: 5762/NUA/10/00006

STRUCTURAL DRAWINGS, STRUCTURAL
STEEL CALCULATIONS & BOLD TEST
REPORT ARE NOT CHECKED AND NEPT
FOR RECORDS ONLY.

Note: This NOC has been issued on the basis of documents submitted by applicant and forwarded by the Addl. Executive Officer, North 24 Parganas, 28th January, 2022. It is not intended to be a guarantee of the safety of the structure. The applicant is responsible for the safety of the structure. The NOC is valid for 12 months from the date of issue.

NEW TOWN KOLKATA DEVELOPMENT AUTHORITY

No Objection Certificate for
Sanction of Building Plan for Construction Purpose
Memo No. 2736/NUA/10/10-04 (65) 2019.

Date: 12/04/2022
Building Particulars: Proposed G+X storied UG 5W15 Residential Housing Project for Residential Housing Board, Developed by Bengal Andhra Housing Dev. Bd, at Nanda-Sulanga, J.L. No-22, Dist - North 24 Pgs.

Satyajit Majumdar
Assistant Secretary
New Town Kolkata Development Authority
Tapan Kumar Datta
Chief Architect
New Town Kolkata Development Authority