


SITE PLAN
SCALE 1:200

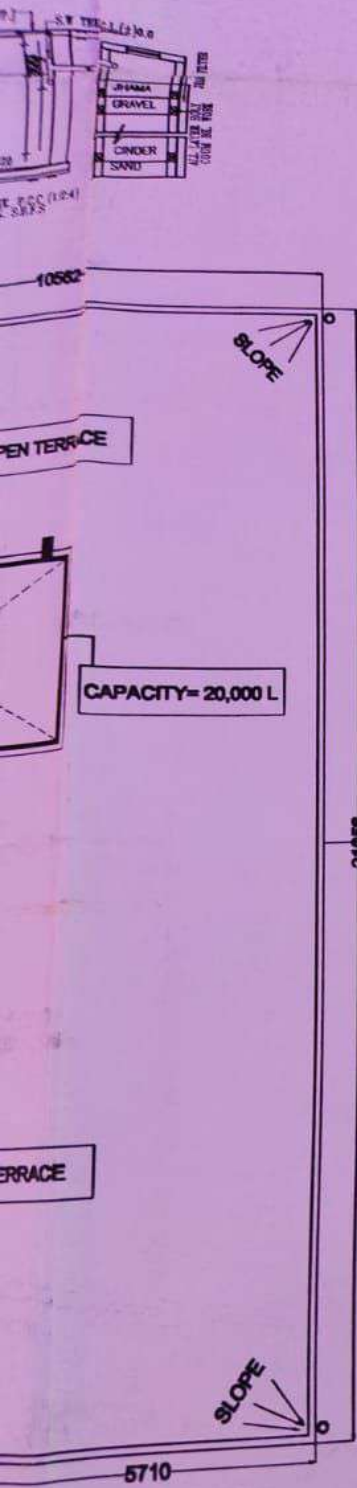

EXCESS CARPET AREA :-
 GROUND FLOOR AREA : 185.31 SQM
 PROP. 1st TO 4th. FLOOR AREA : 214.67 (Per./Fl.) SQM
 TOTAL CARPET AREA : 399.98 SQM

GENERAL SPECIFICATION:-

1. ALL DIMENSIONS ARE IN MM. UNLESS NOTED OTHERWISE.
2. FIG. DIMENSIONS SHOULD BE FOLLOWED. HENCE, DO NOT SCALE THE DRAWING.
3. EXTERNAL WALLS ARE 250 & INTERNAL WALLS ARE 125 THICK UNLESS NOTED OTHERWISE.
4. ALL FIG. DIMENSIONS ARE EXCLUSIVE OF FINISHES.
5. 10 mm. DROP IN FLOOR FINISH SHALL BE PROVIDED IN TOILET AND BALCONIES UNLESS NOTED OTHERWISE.

SCHEDULE OF DOORS & WINDOW

s.No.	marked	length	height	remarks
1	D	1200	2100	
2	D1	1050	2100	
3	D2	750	2100	
4	W1	1200	1500	
5	W2	900	1000	
6	W3	450	450	

AS PER CONSTITUTED ATTORNEY
OF SRI BIPLAB BISWAS AND
BOTHERS :

Shivam Real Estate & Construction Company
Tarak Nath Saroj
Proprietor

SIGNATURE OF OWNERS

P. Sen
P. SEN (Architect)
M. Arch.
Member of
Council of Architect (IND)
(M-3832)

SIGNATURE OF L.B.S.

Sankar Ghosh
SANKAR GHOSH
B.E. (C&I), M.I.G.S.

SIGNATURE OF ENGR.
(GEO)

 N	TYPE OF DRAWING : MUNICIPAL DRAWING	
	DRAWN : SUNIPA	CHECKED : S.K
	APPVD :	JOB NO.
	DATE : 13.02.23	
DRAWING NO. P.M/AH/350-1/22-23		REV. 1

SCALE 1:100