



FRONT ELEVATION  
SCALE: (1 : 100)

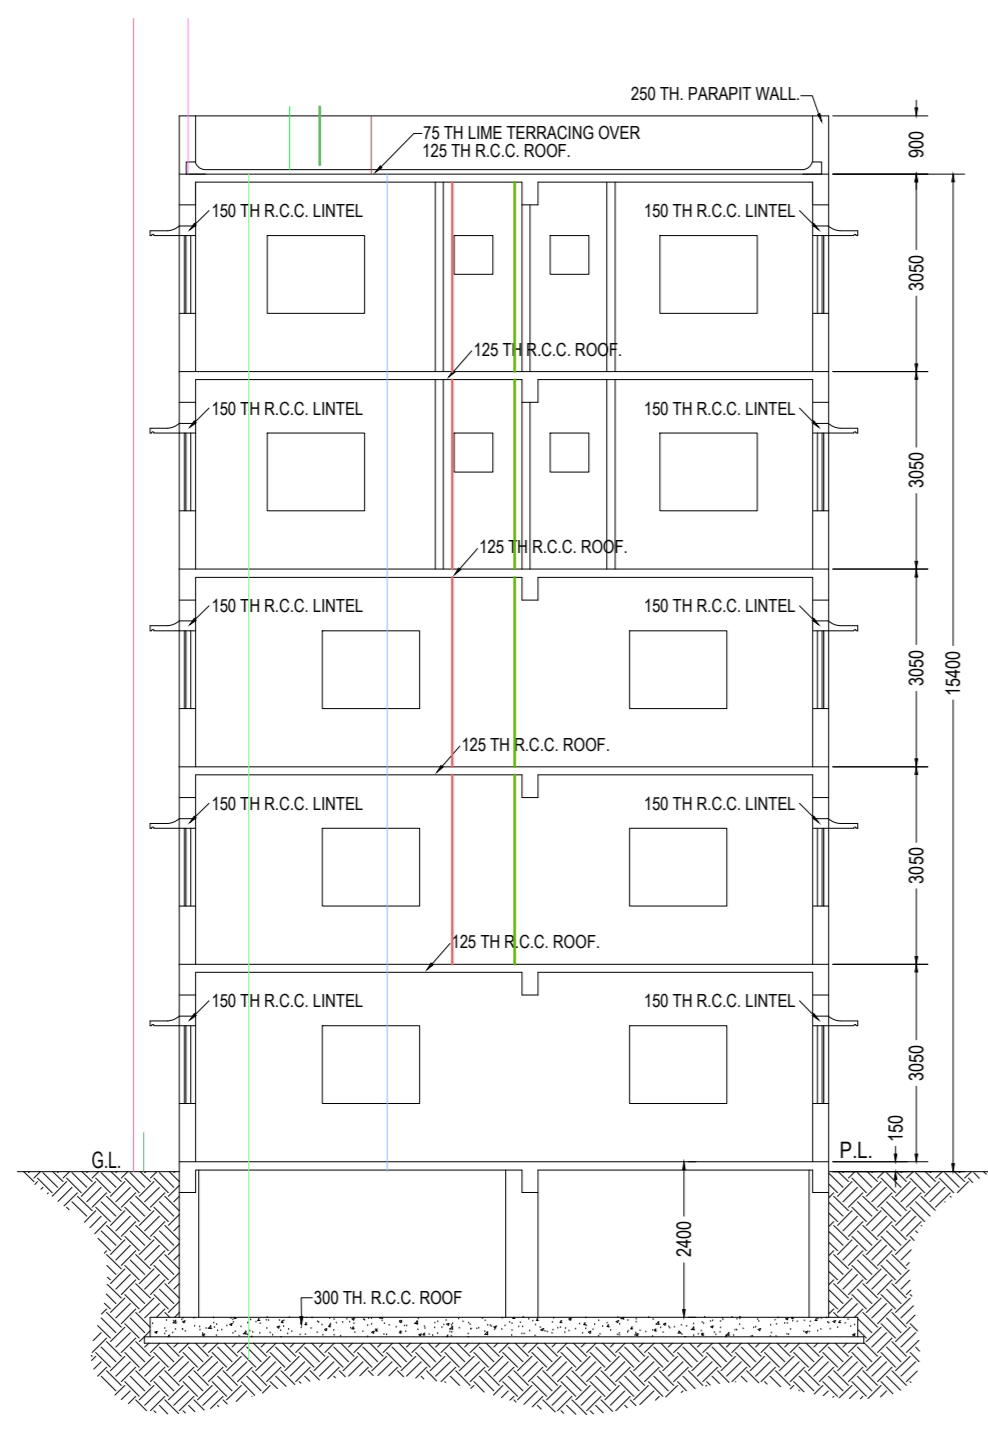


CROSS SECTION OF X-X  
SCALE: (1 : 100)

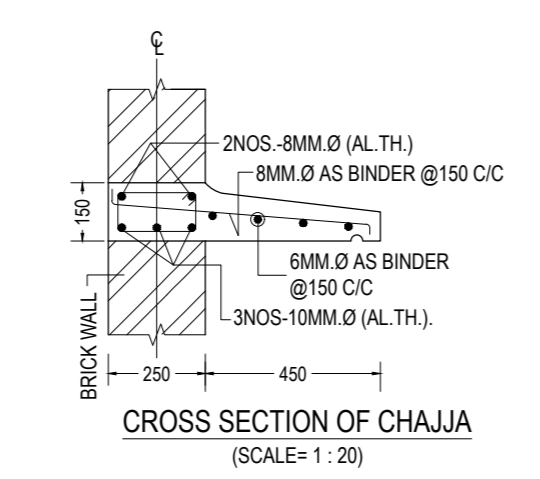


CROSS SECTION OF CHAJJA  
(SCALE: 1:20)


FOUNDATION TO ALL FLOOR LEVEL	
SCHEDULE OF COLUMN X SECTION	
COLUMN	300
CONCRETE MIX	
SECTION WITH MAIN STEEL	
LINKS	8MM TOR LATERAL TE @ 125 C/C

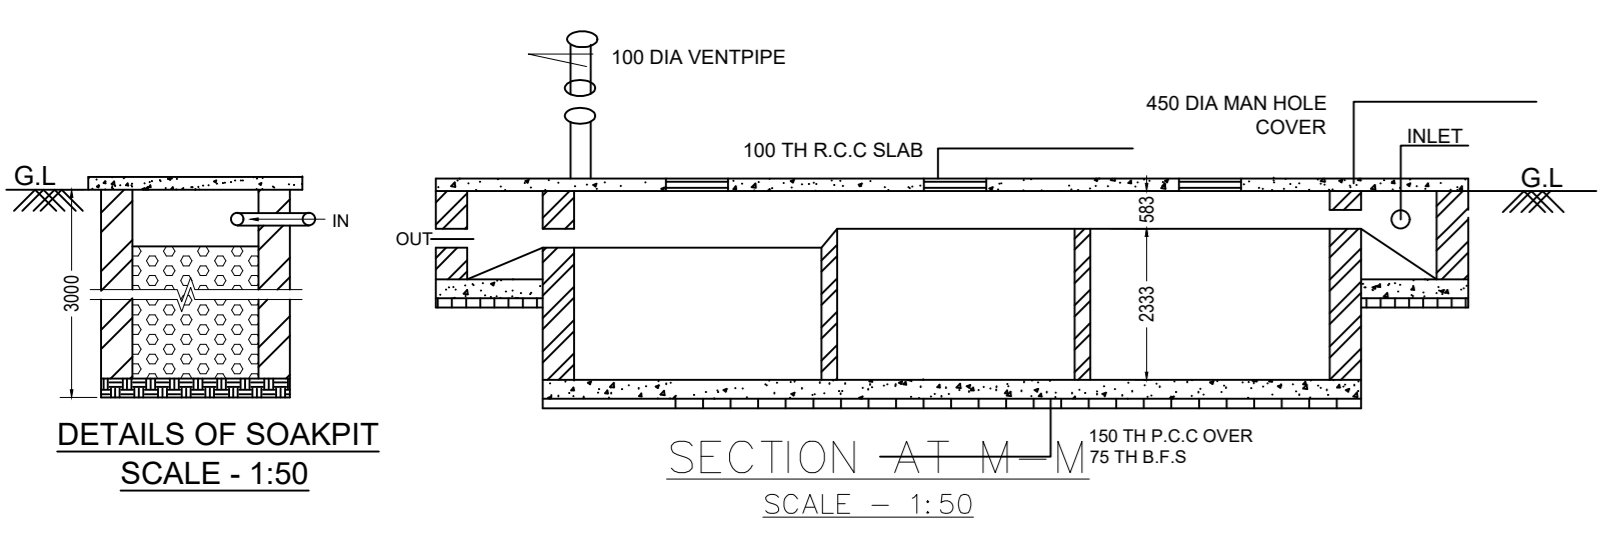


DETAILS OF SOAKPIT  
SCALE: 1:50

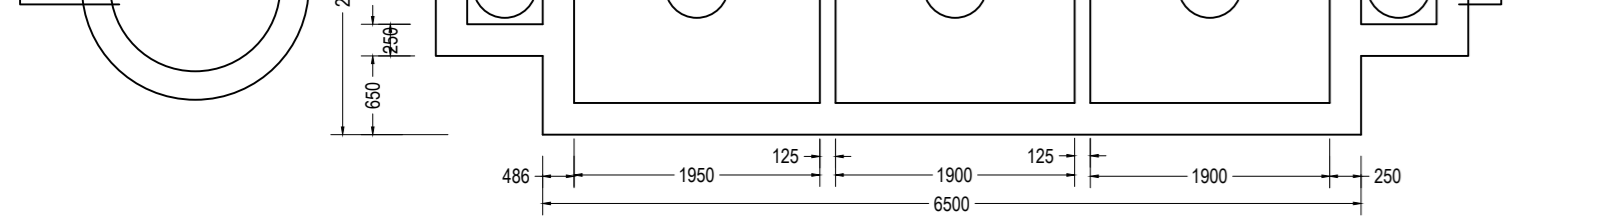


SECTION AT M-M  
SCALE: 1:50

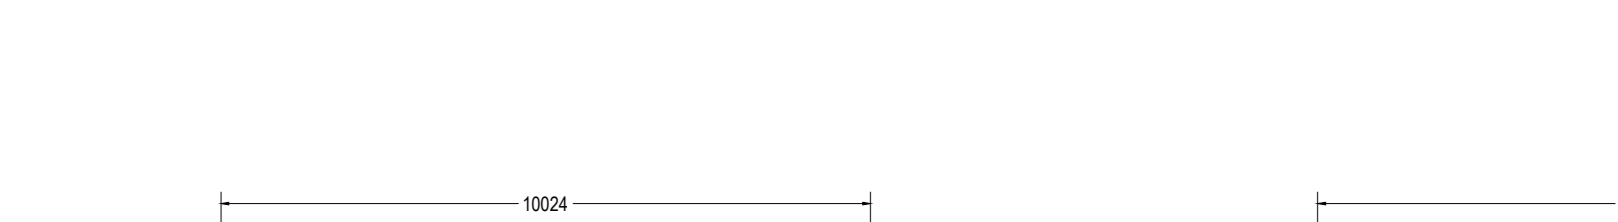


DETAILS OF SEPTIC TANK & SOAK PIT  
SCALE: 1:50

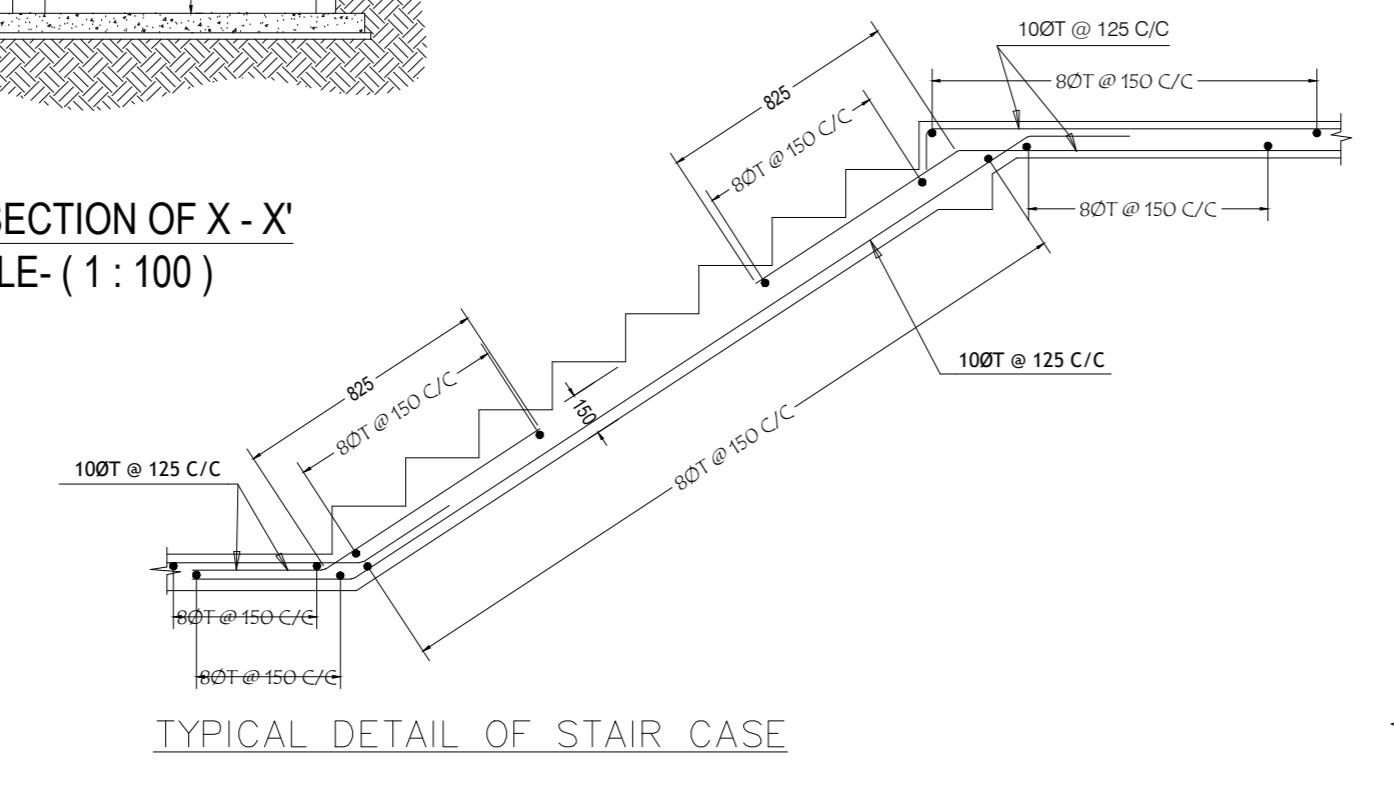


TYPICAL DETAIL OF STAIR CASE

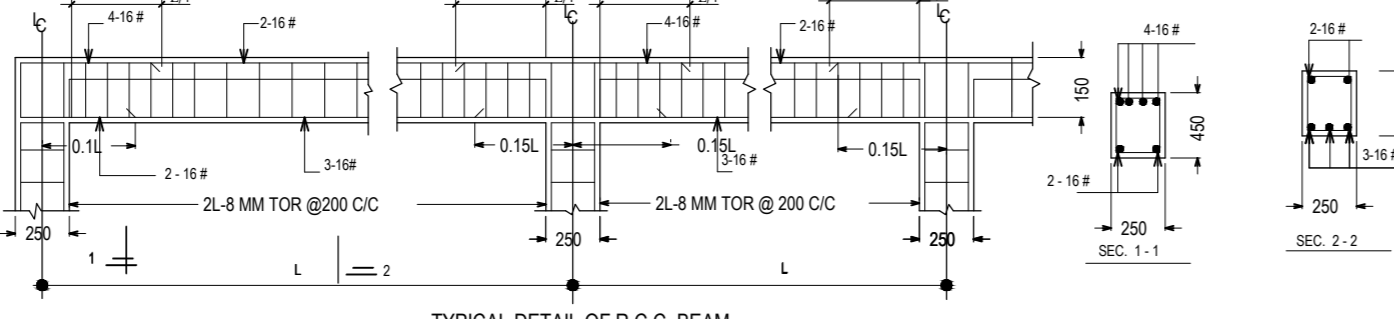


TYPICAL DETAIL OF R.C.C. BEAM

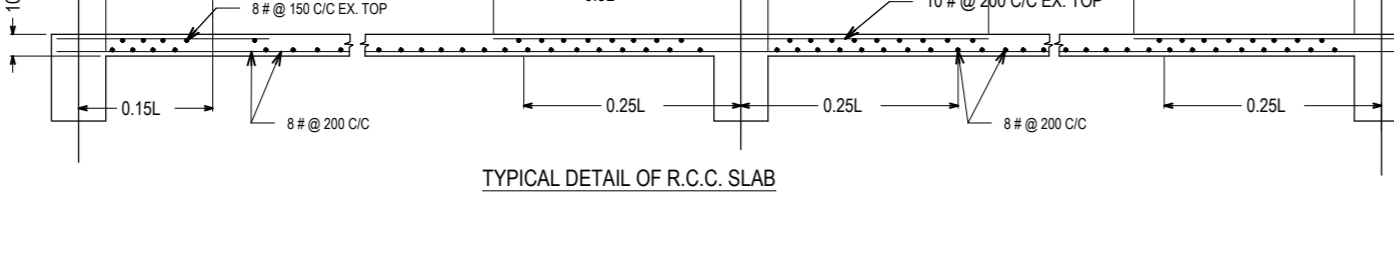


TYPICAL DETAIL OF R.C.C. SLAB

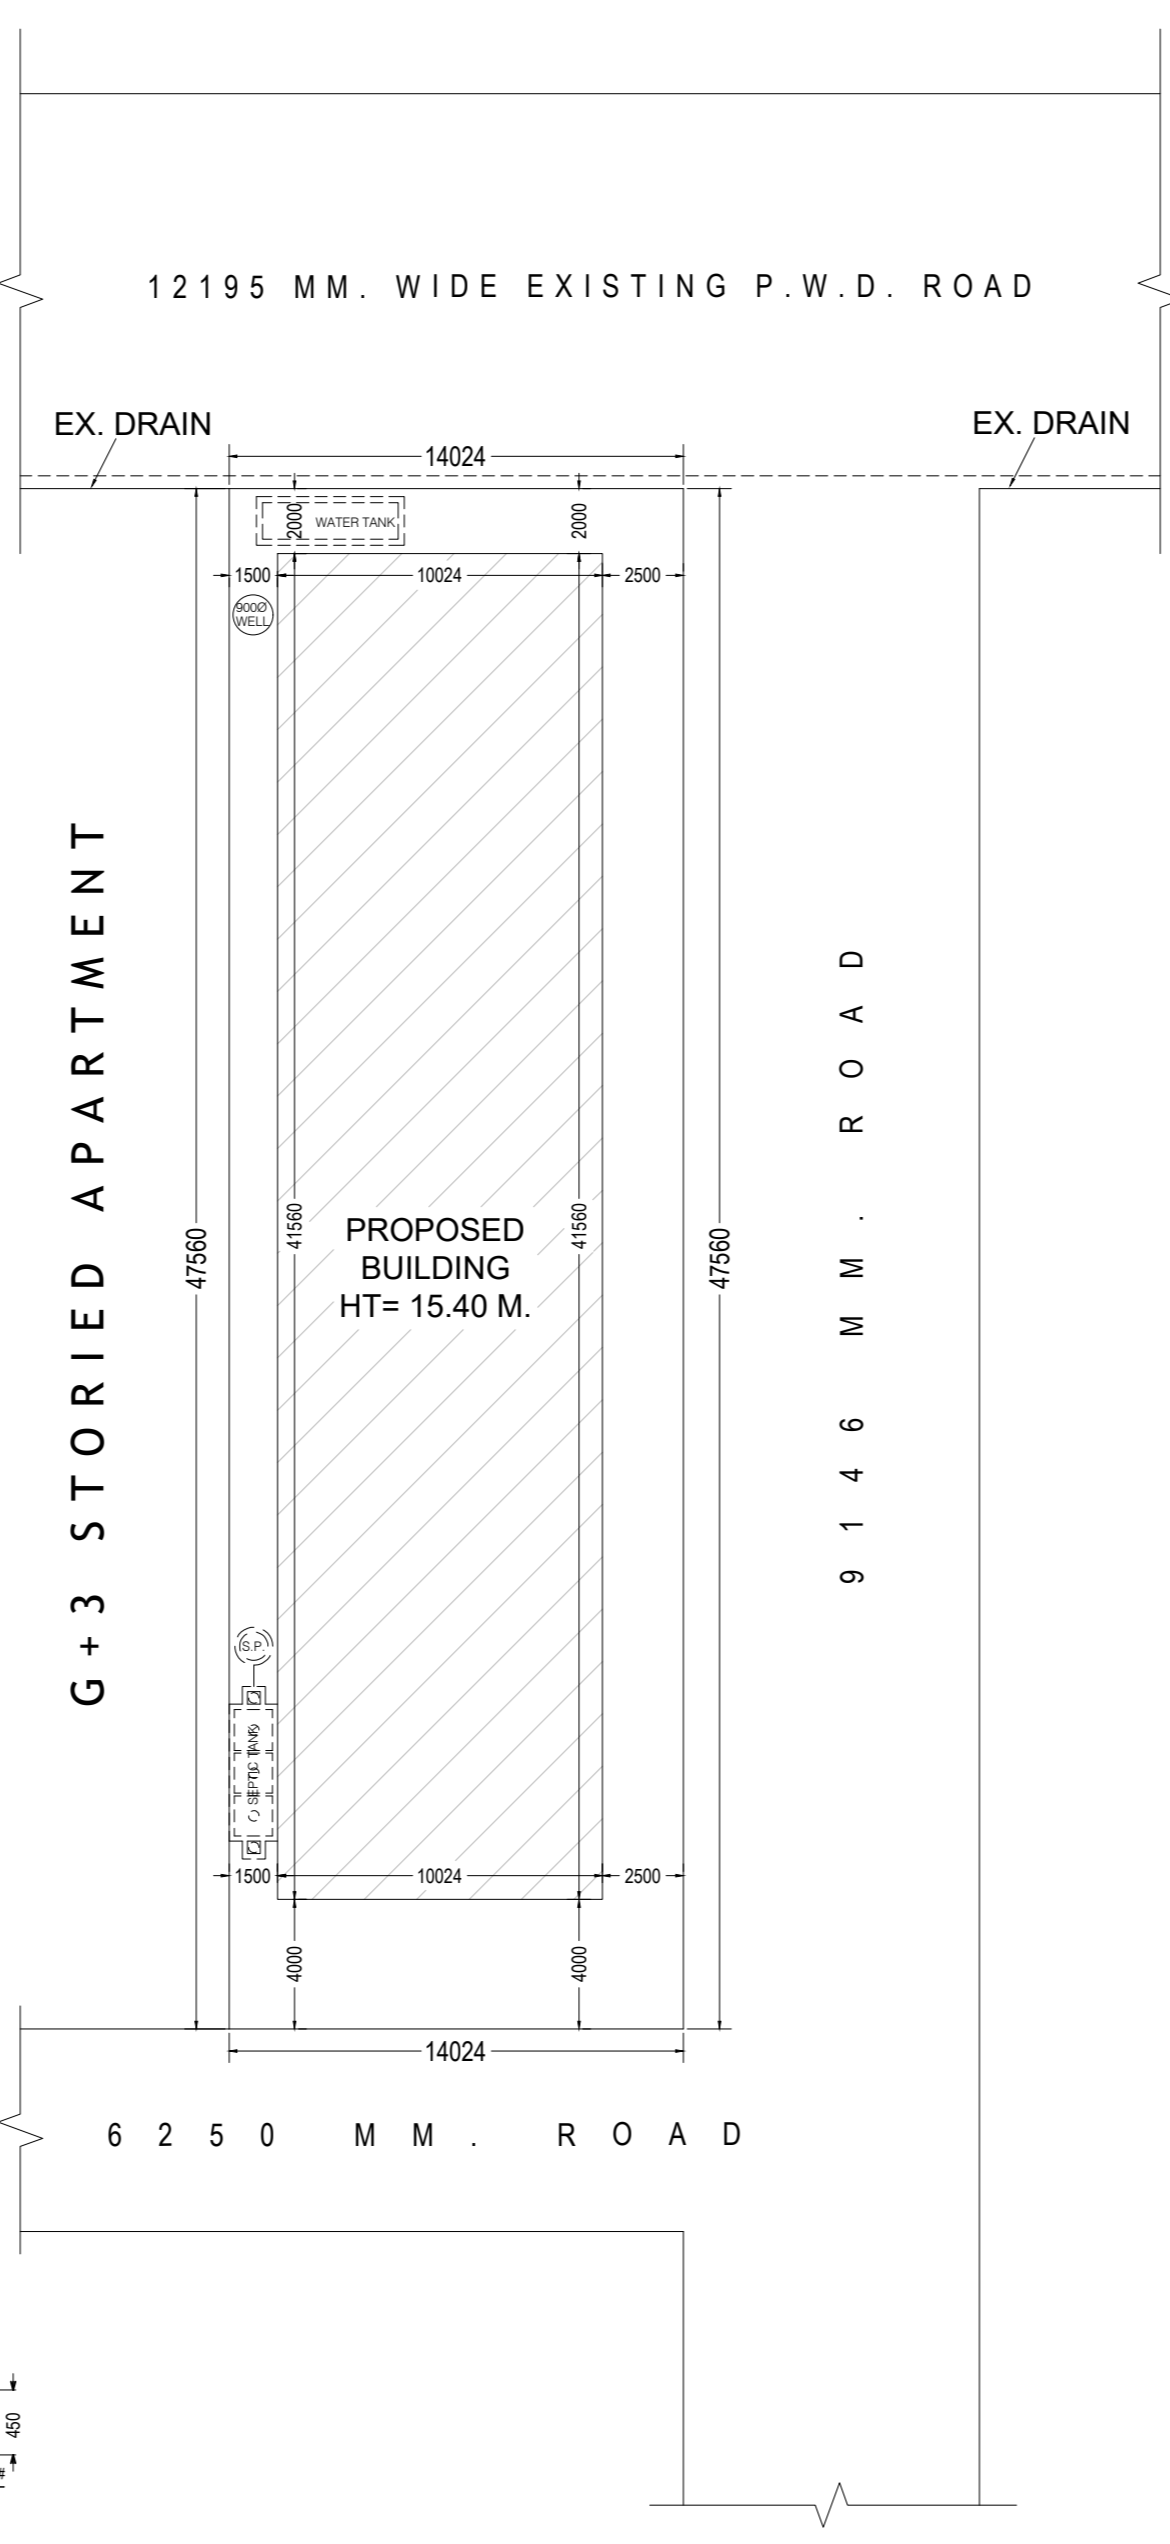


SITE PLAN  
SCALE: (1 : 200)  
DIMENSION ARE IN MM.

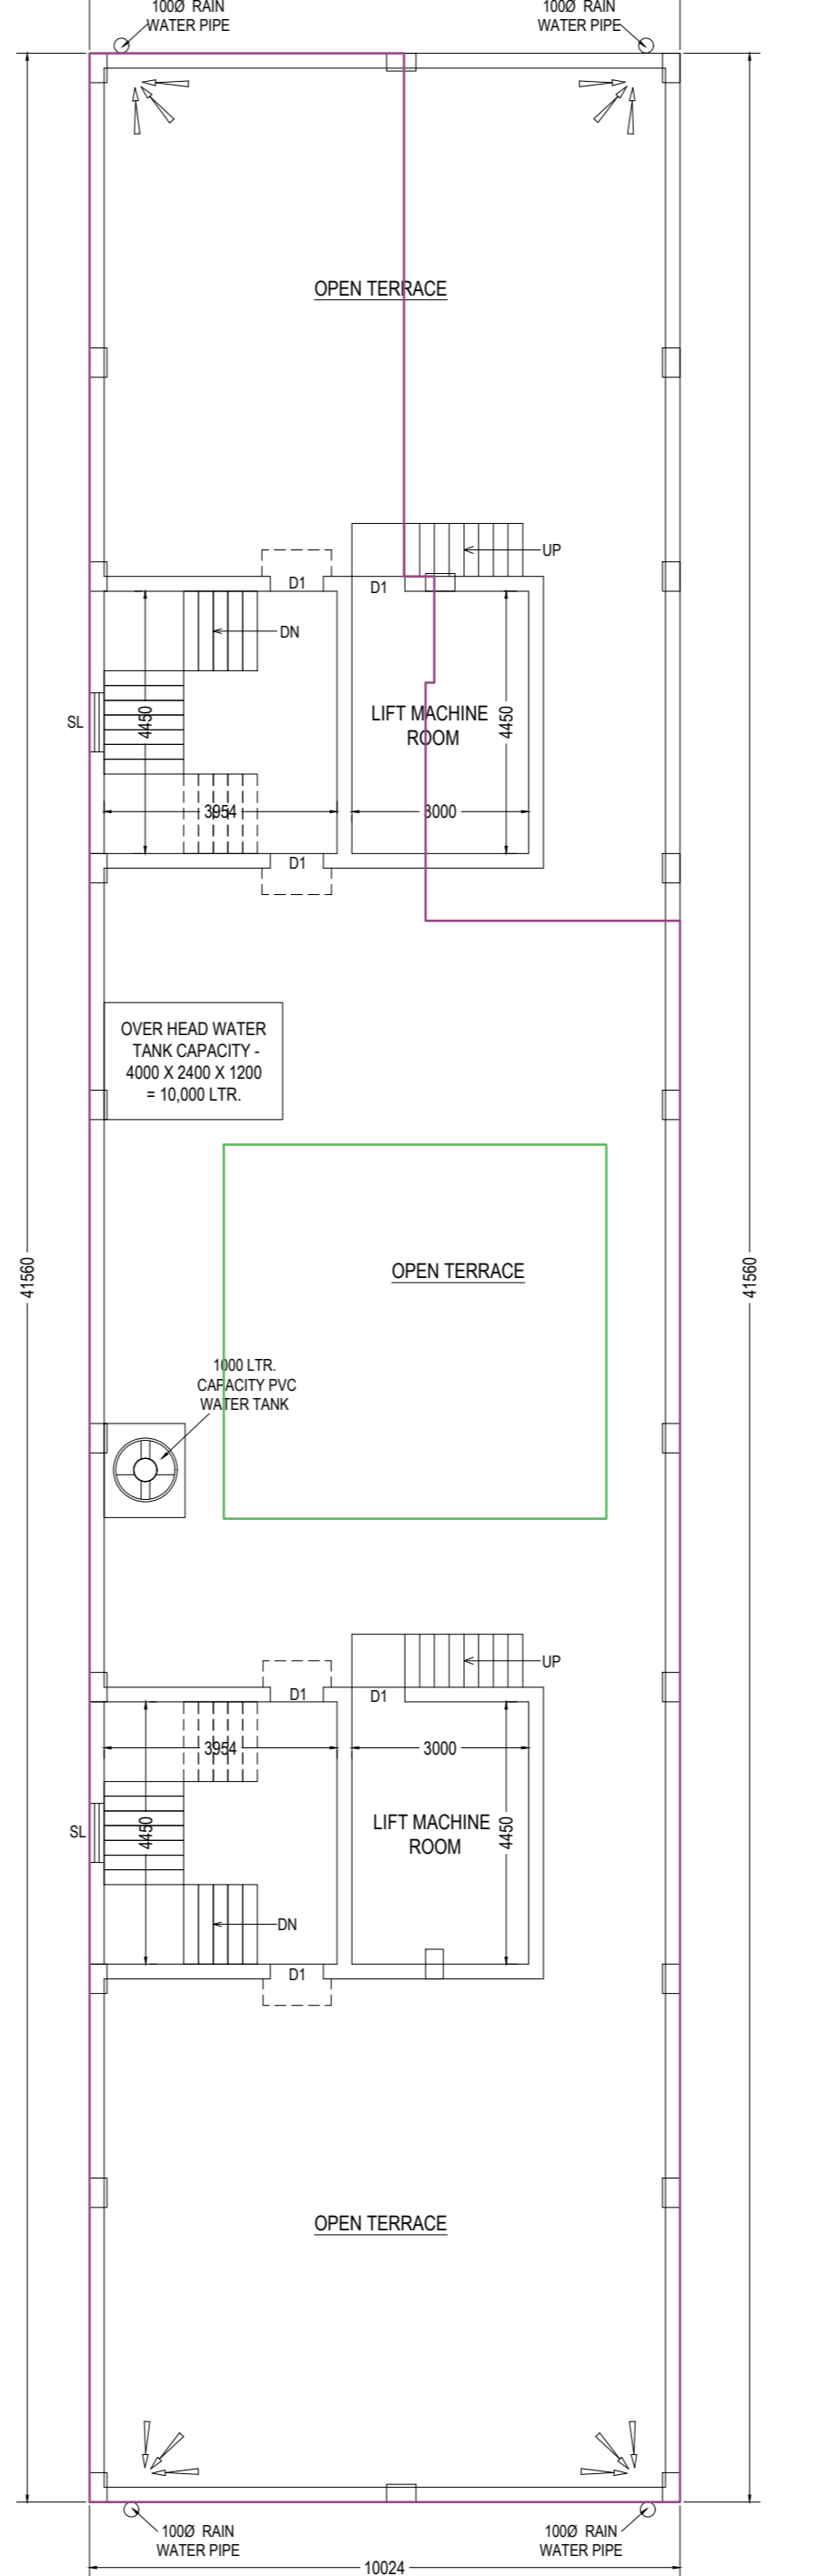


TERRACE PLAN  
SCALE: (1 : 100)

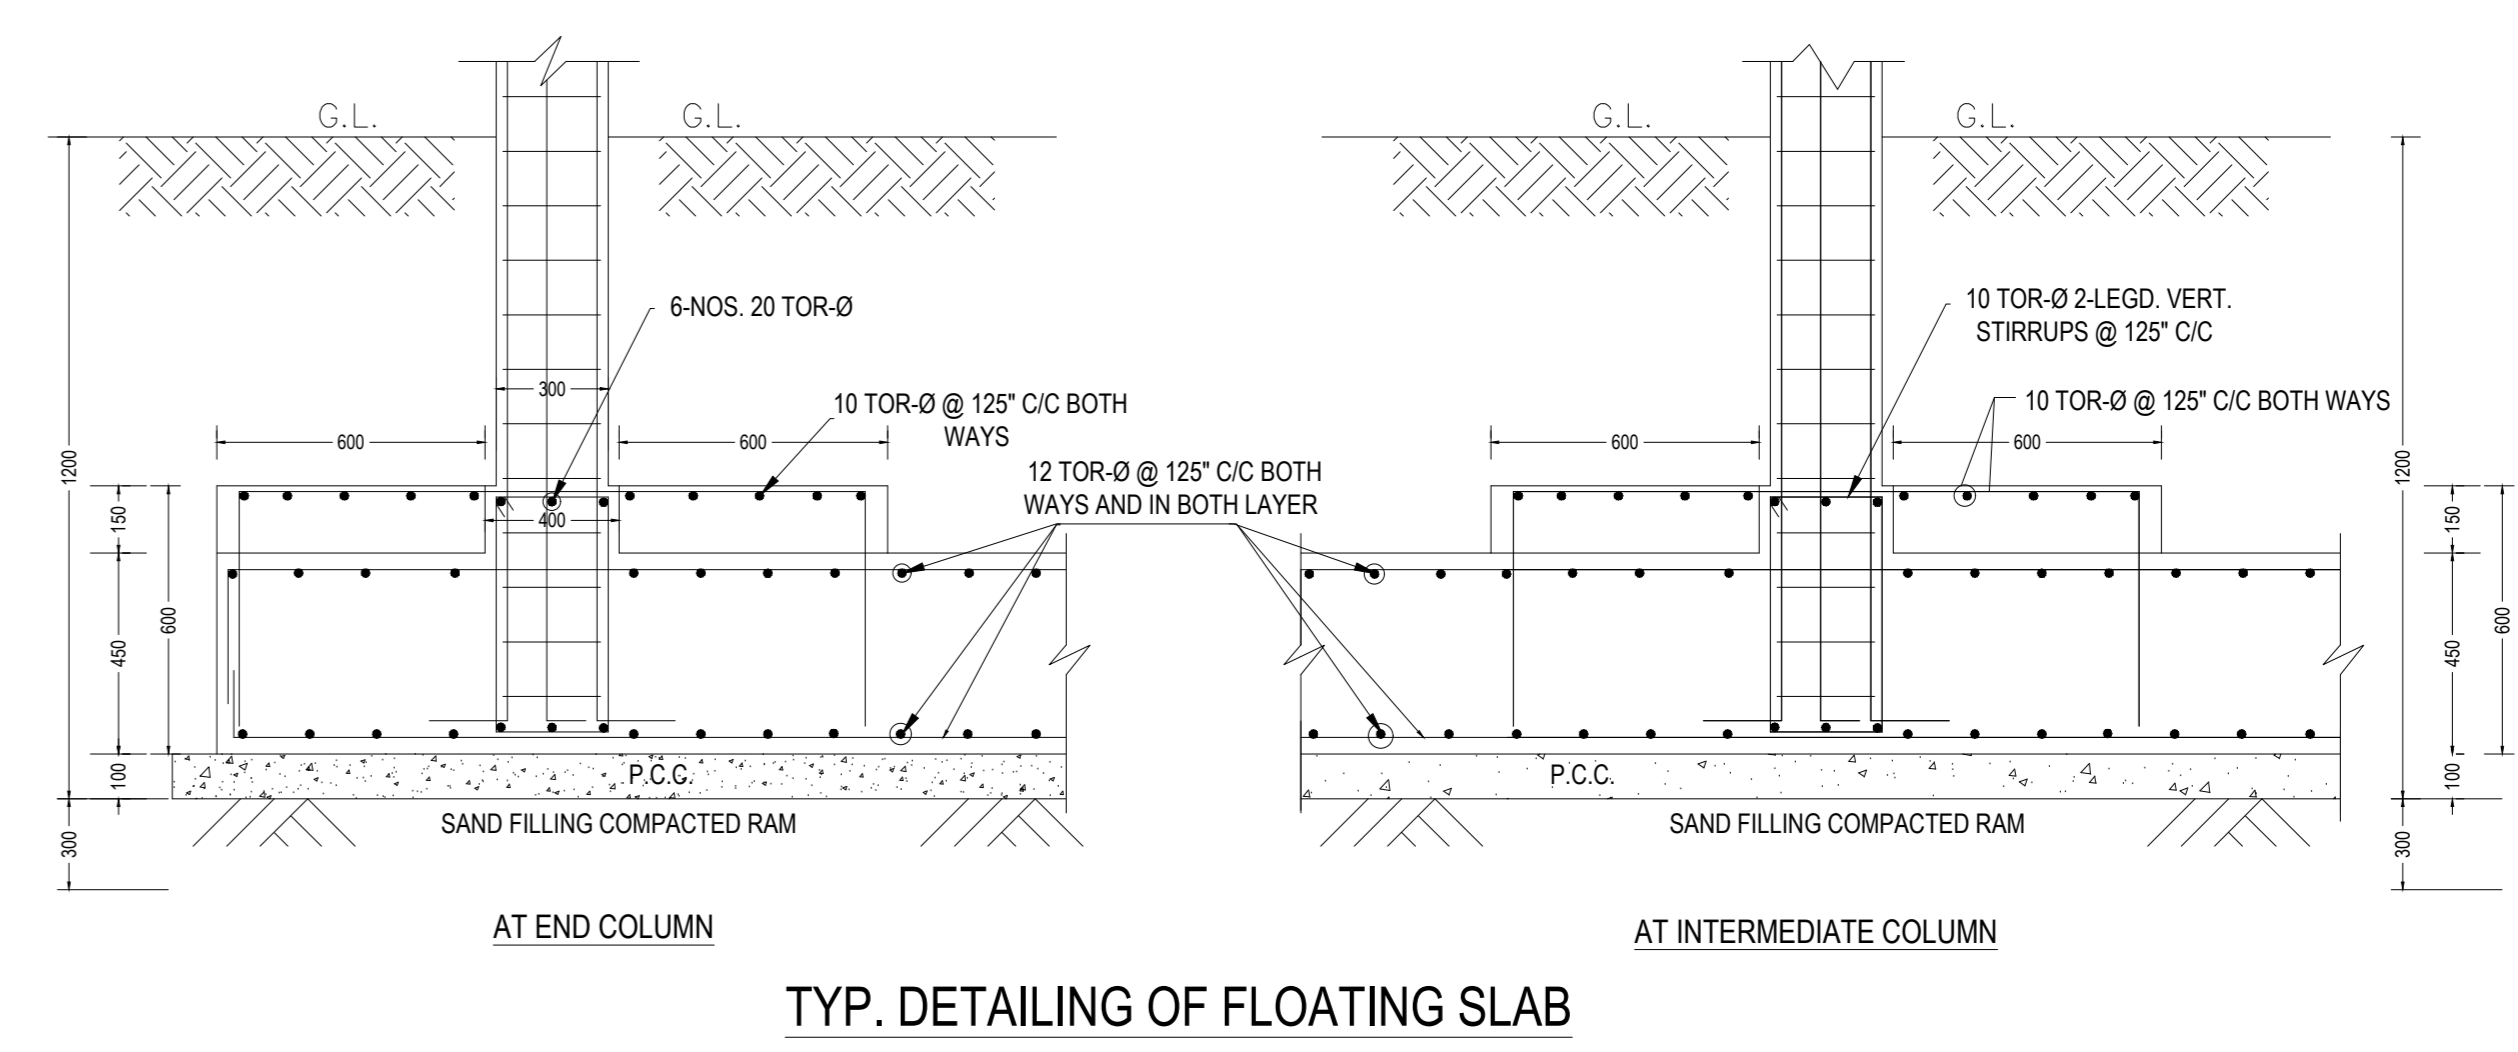


TYP. DETAILING OF FLOATING SLAB

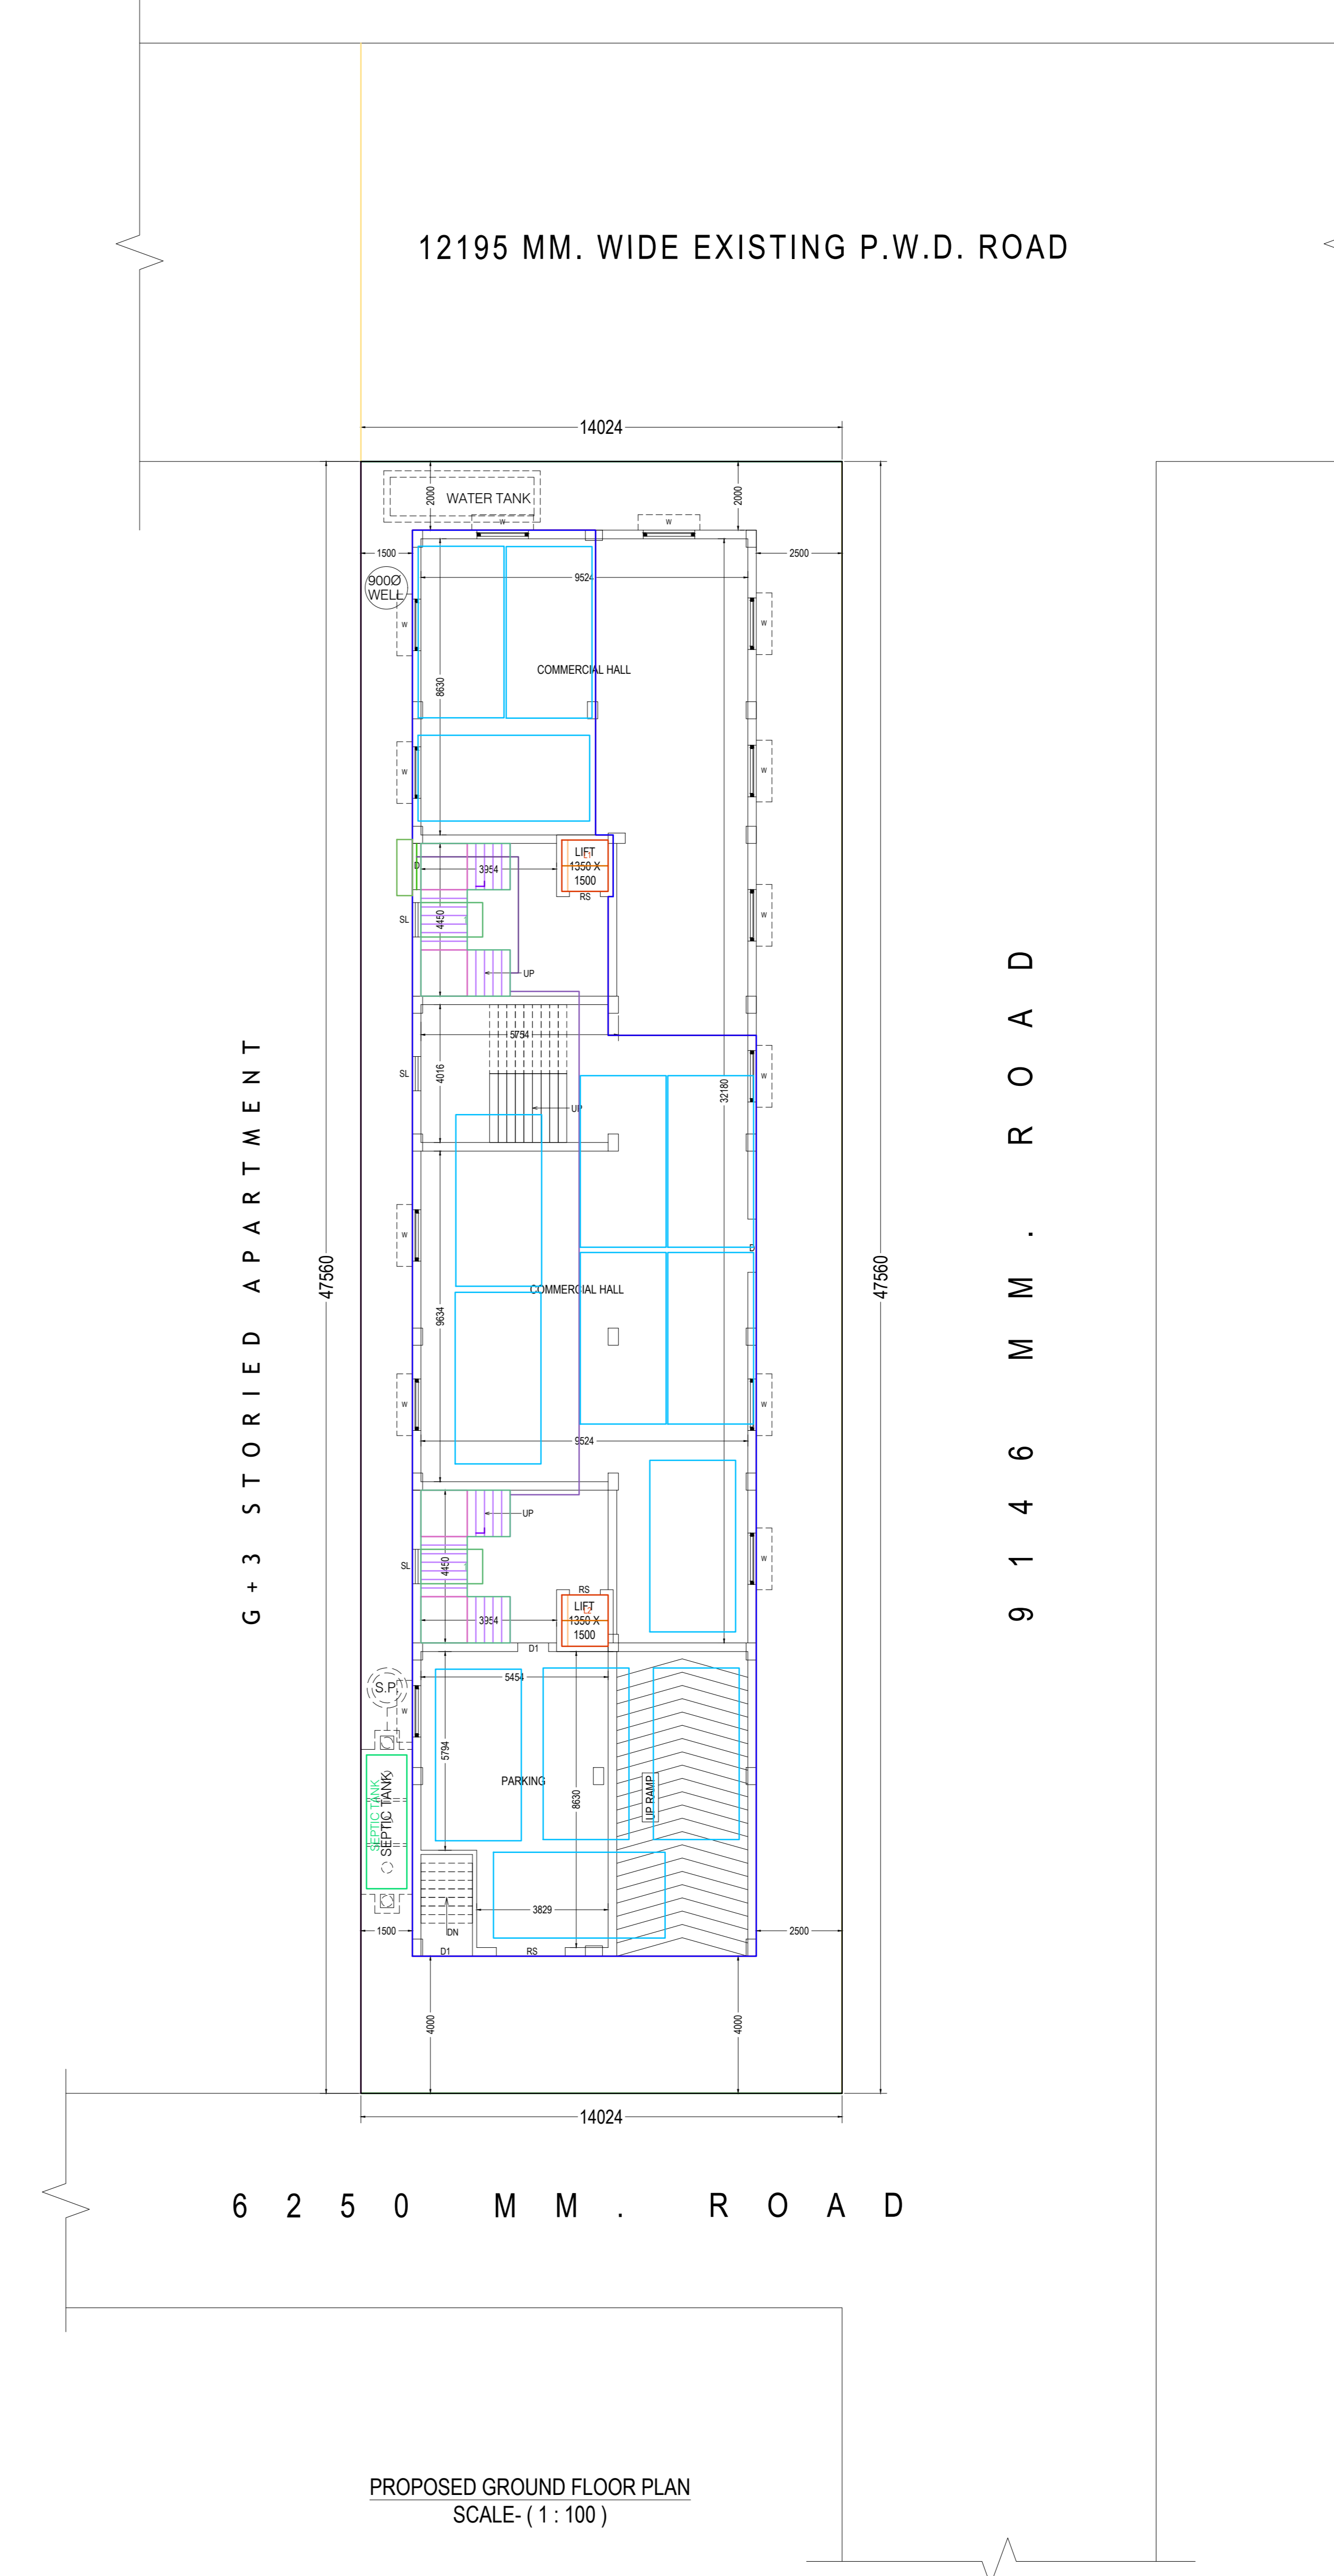


PROPOSED GROUND FLOOR PLAN  
SCALE: (1 : 100)

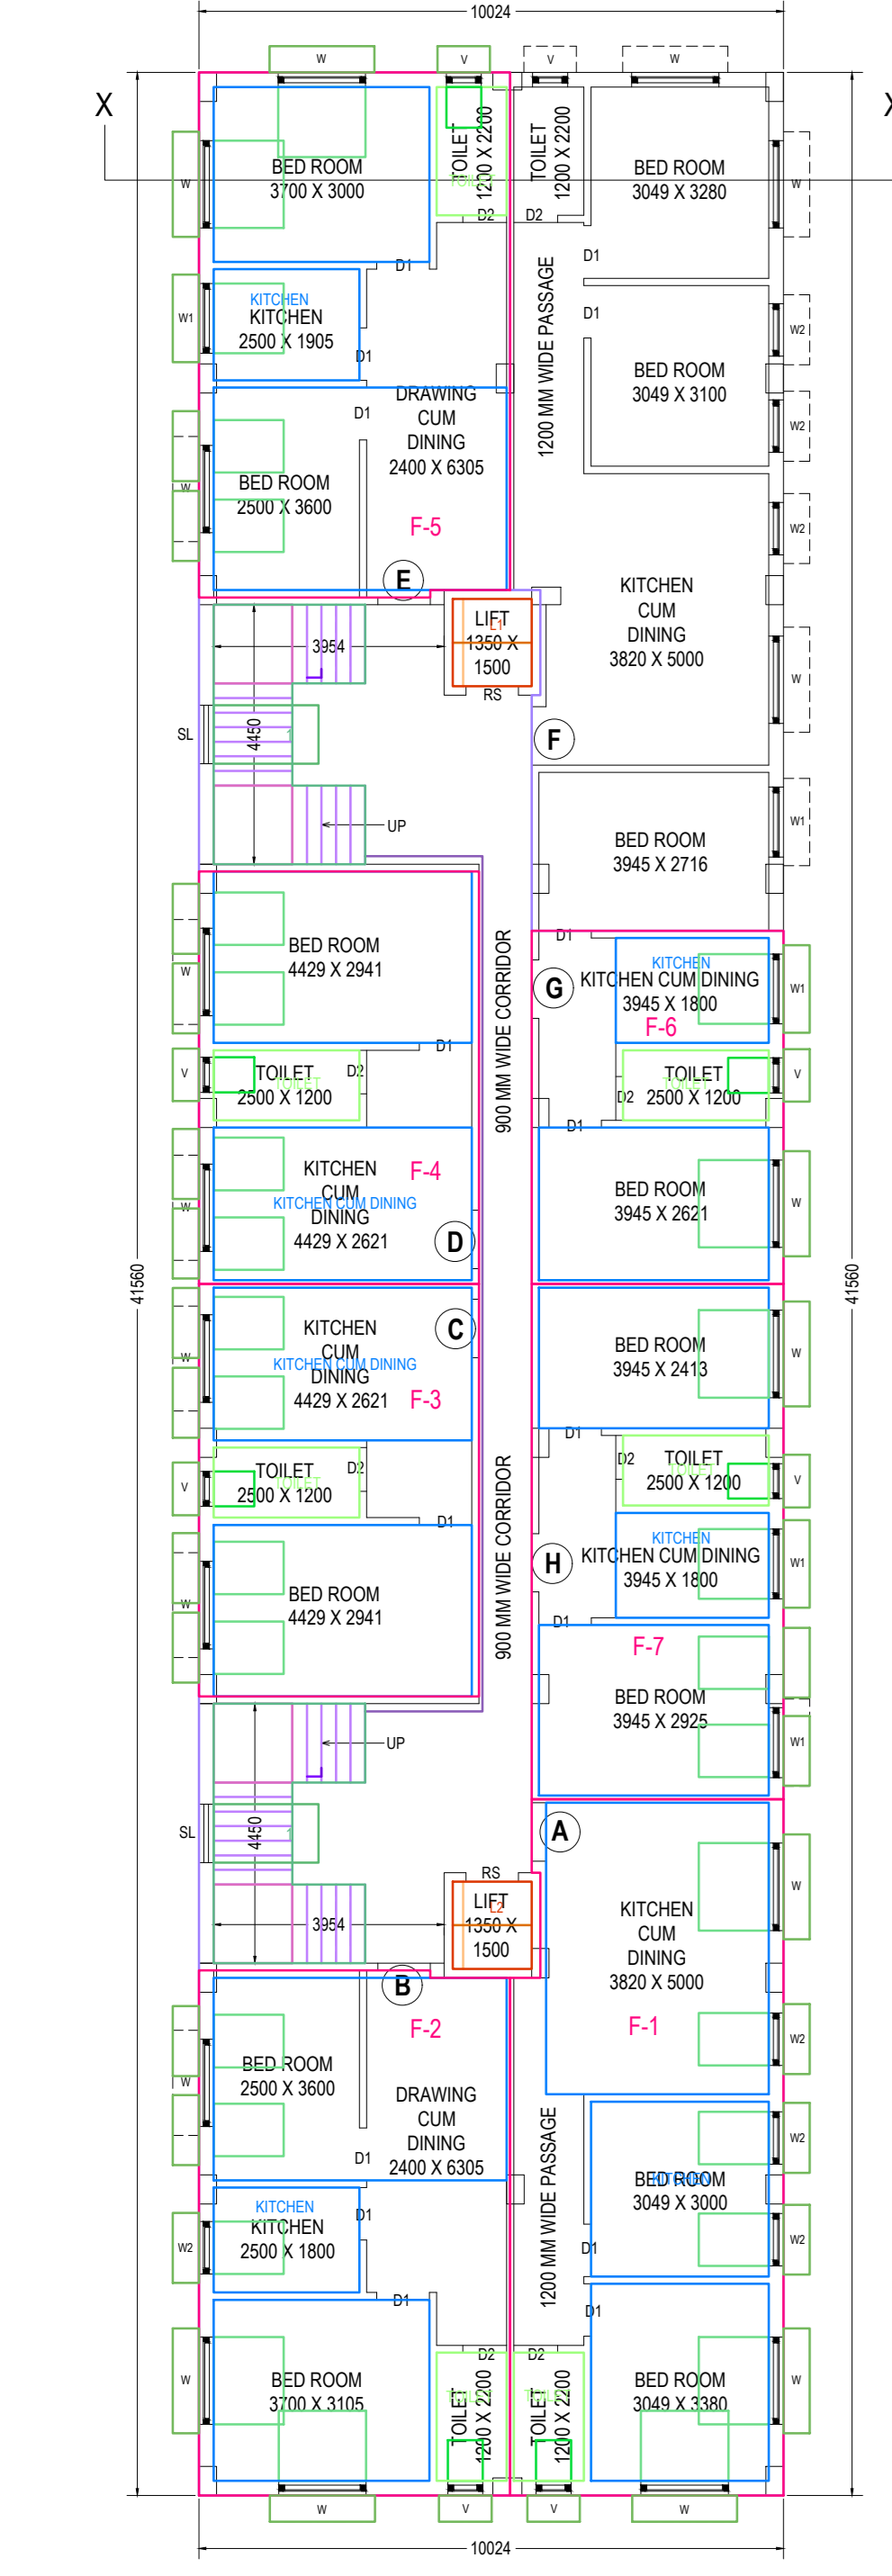


PROPOSED FOURTH FLOOR PLAN  
SCALE: (1 : 100)

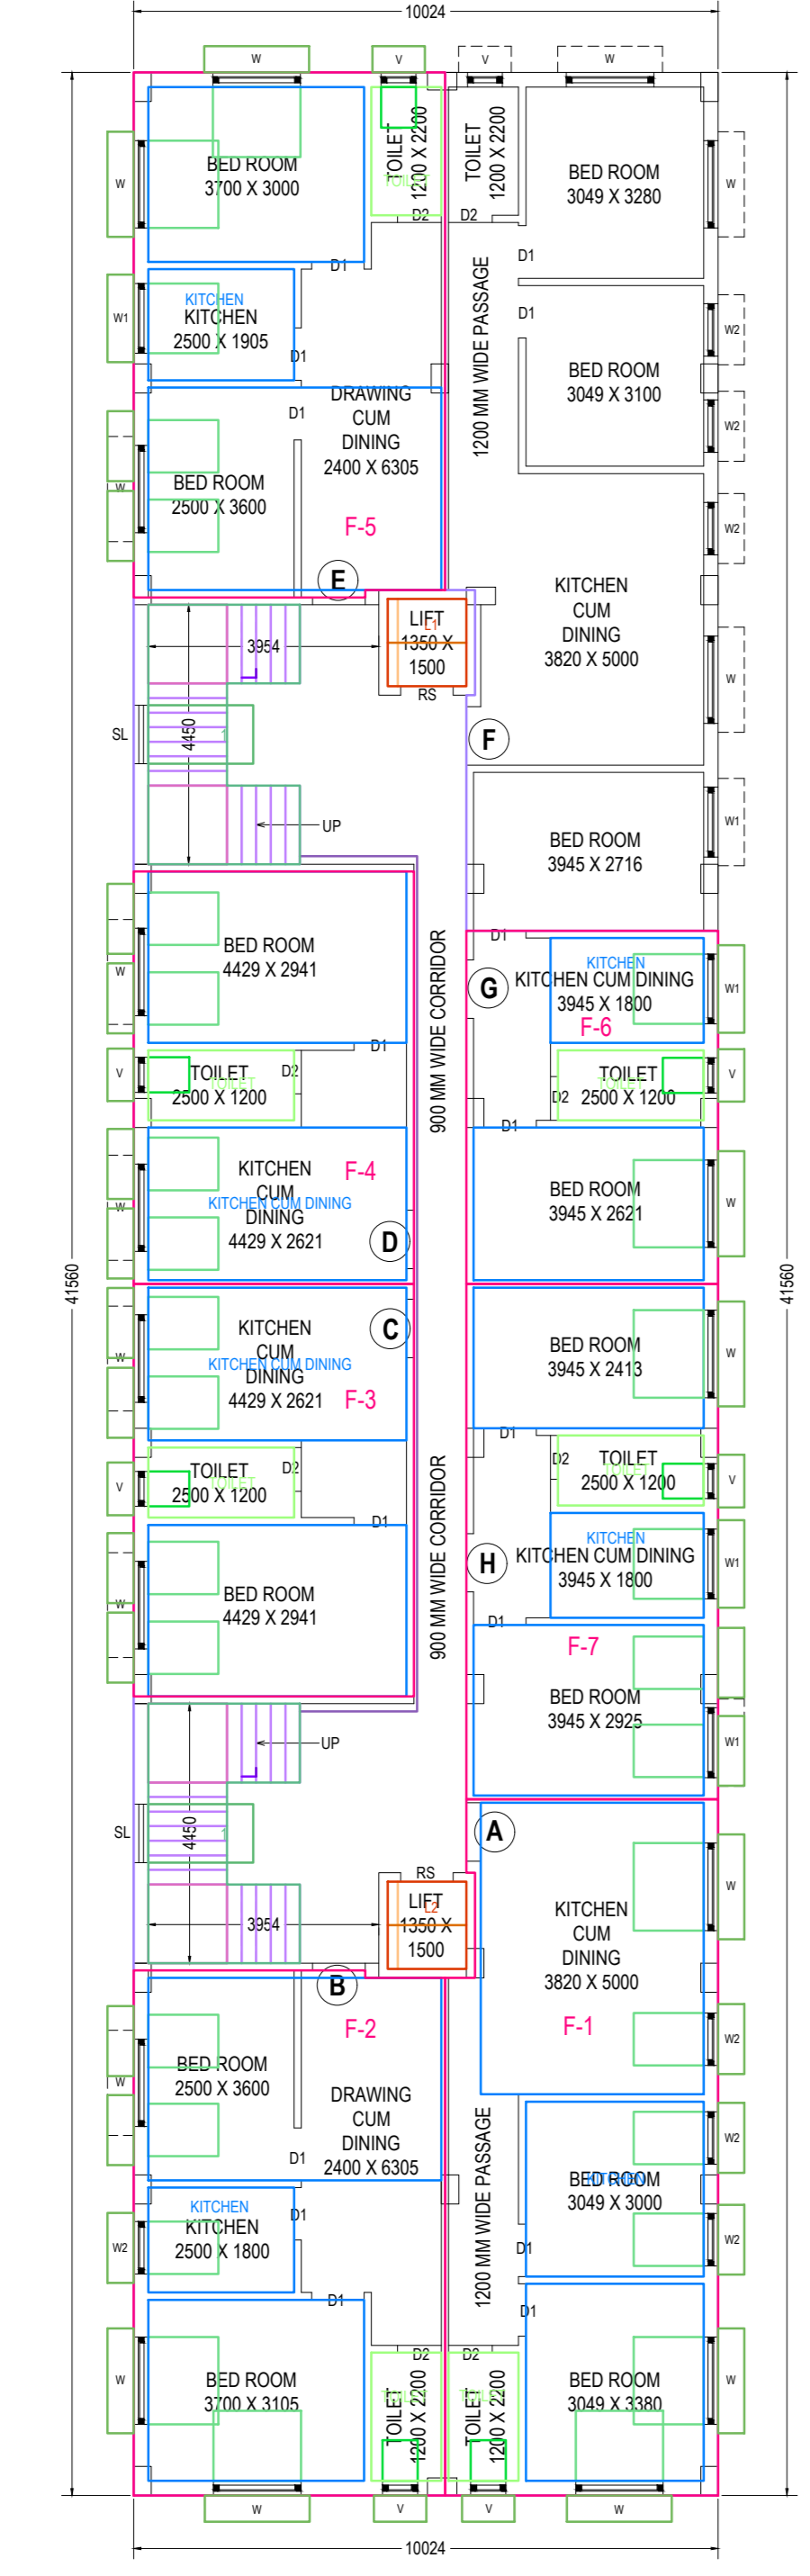


PROPOSED THIRD FLOOR PLAN  
SCALE: (1 : 100)

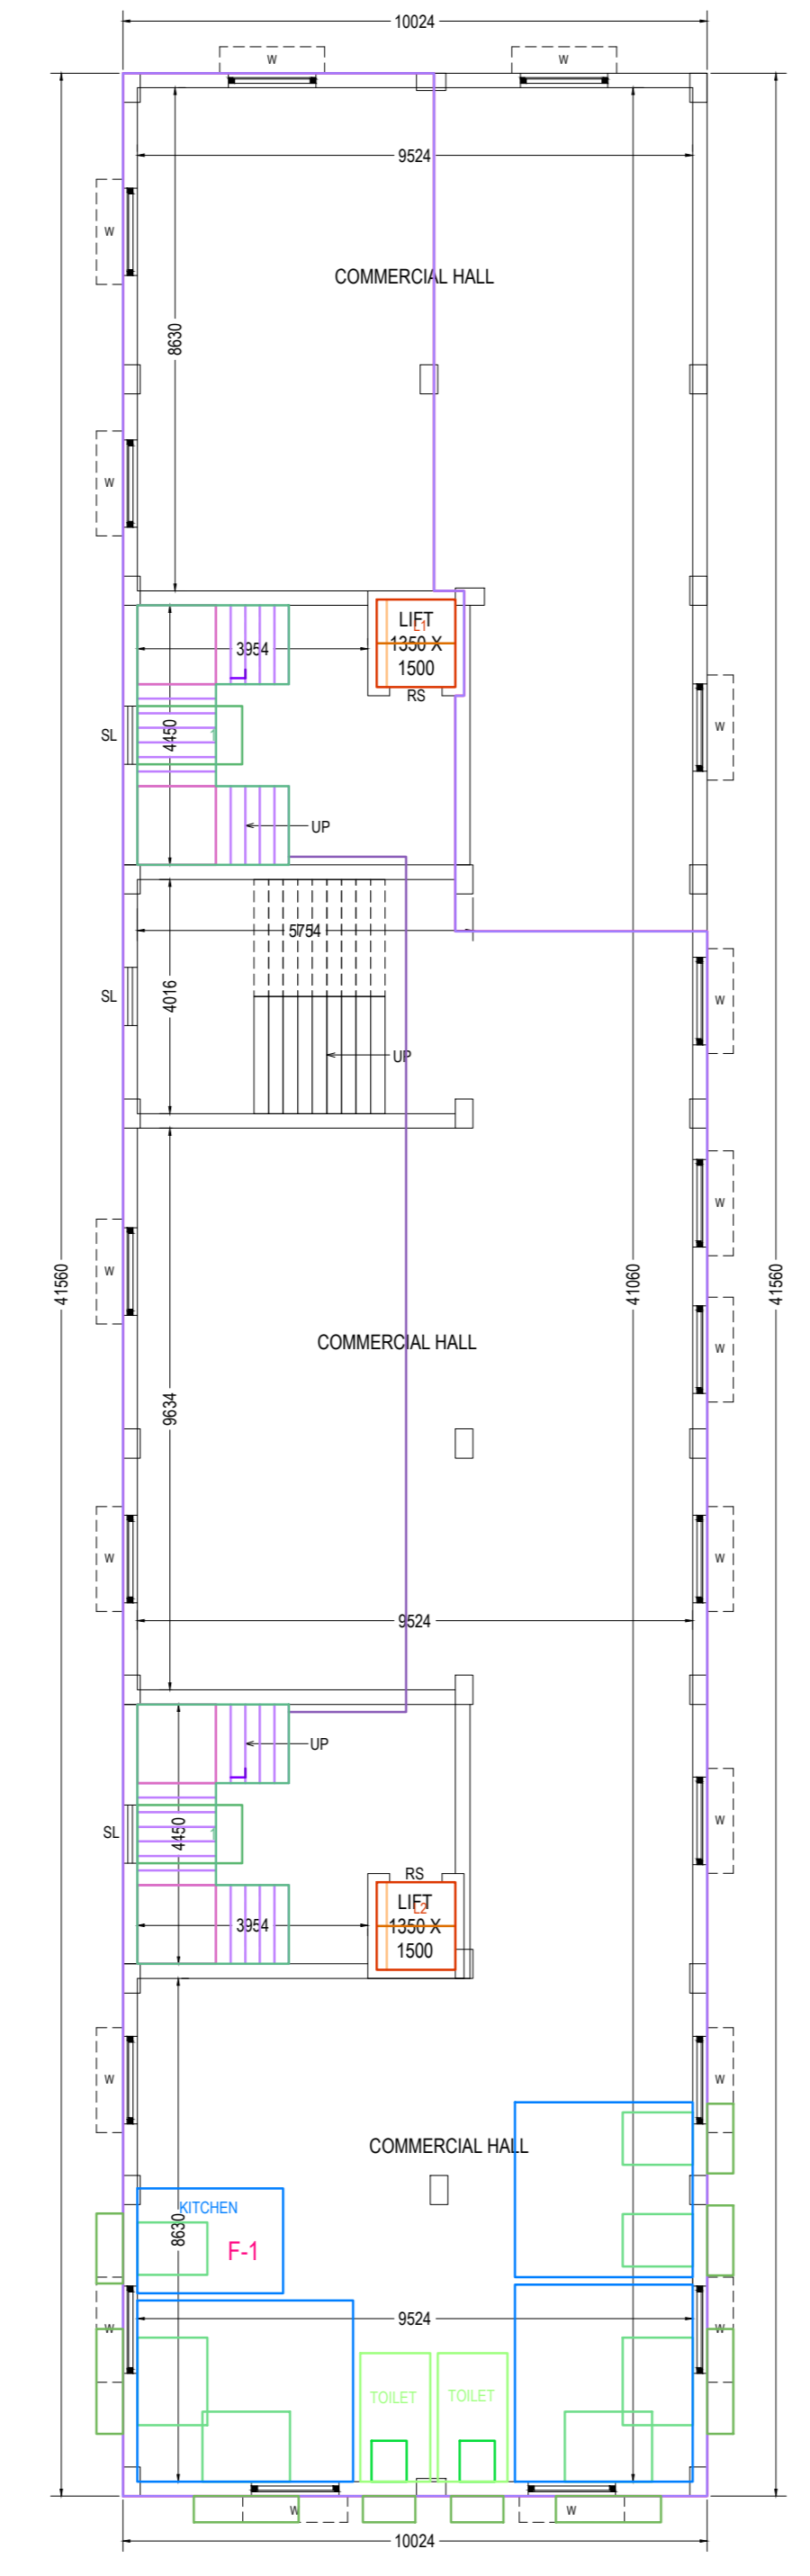

PROPOSED SECOND FLOOR PLAN  
SCALE: (1 : 100)

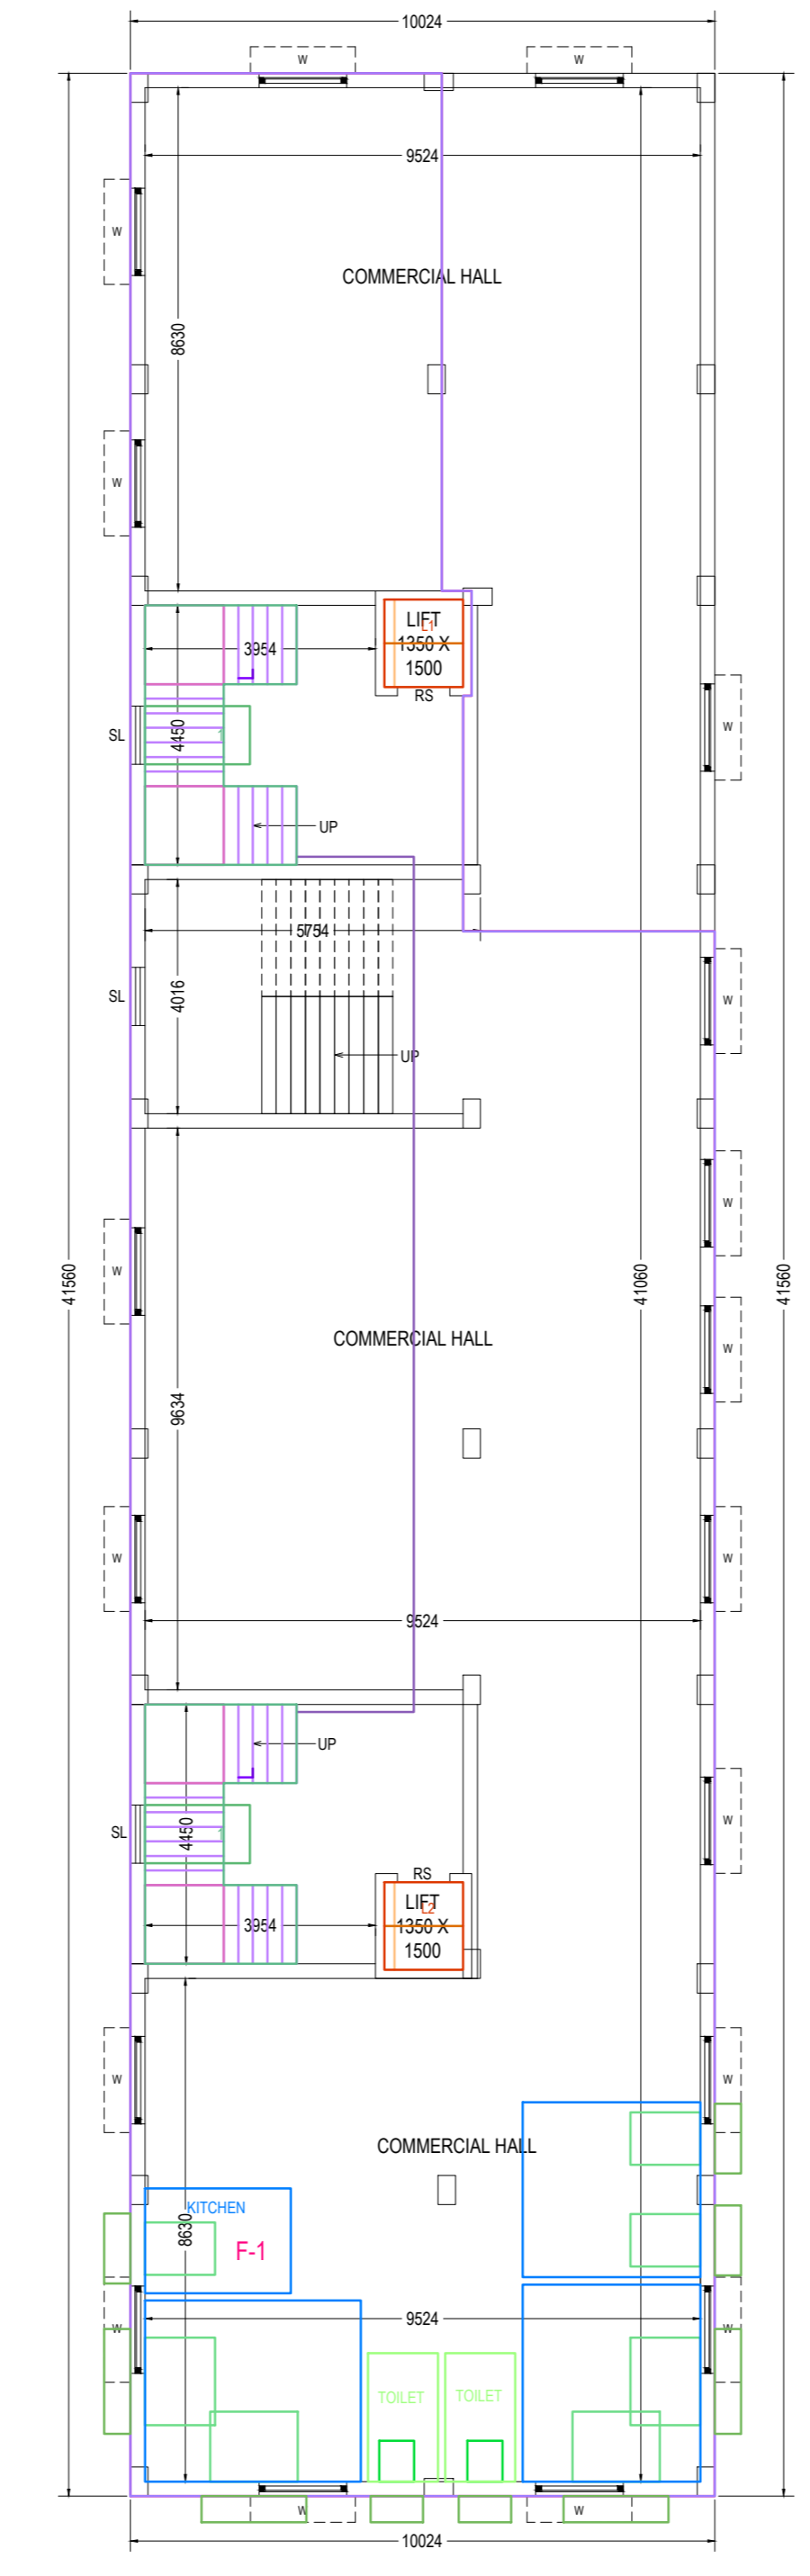

PROPOSED FIRST FLOOR PLAN  
SCALE: (1 : 100)

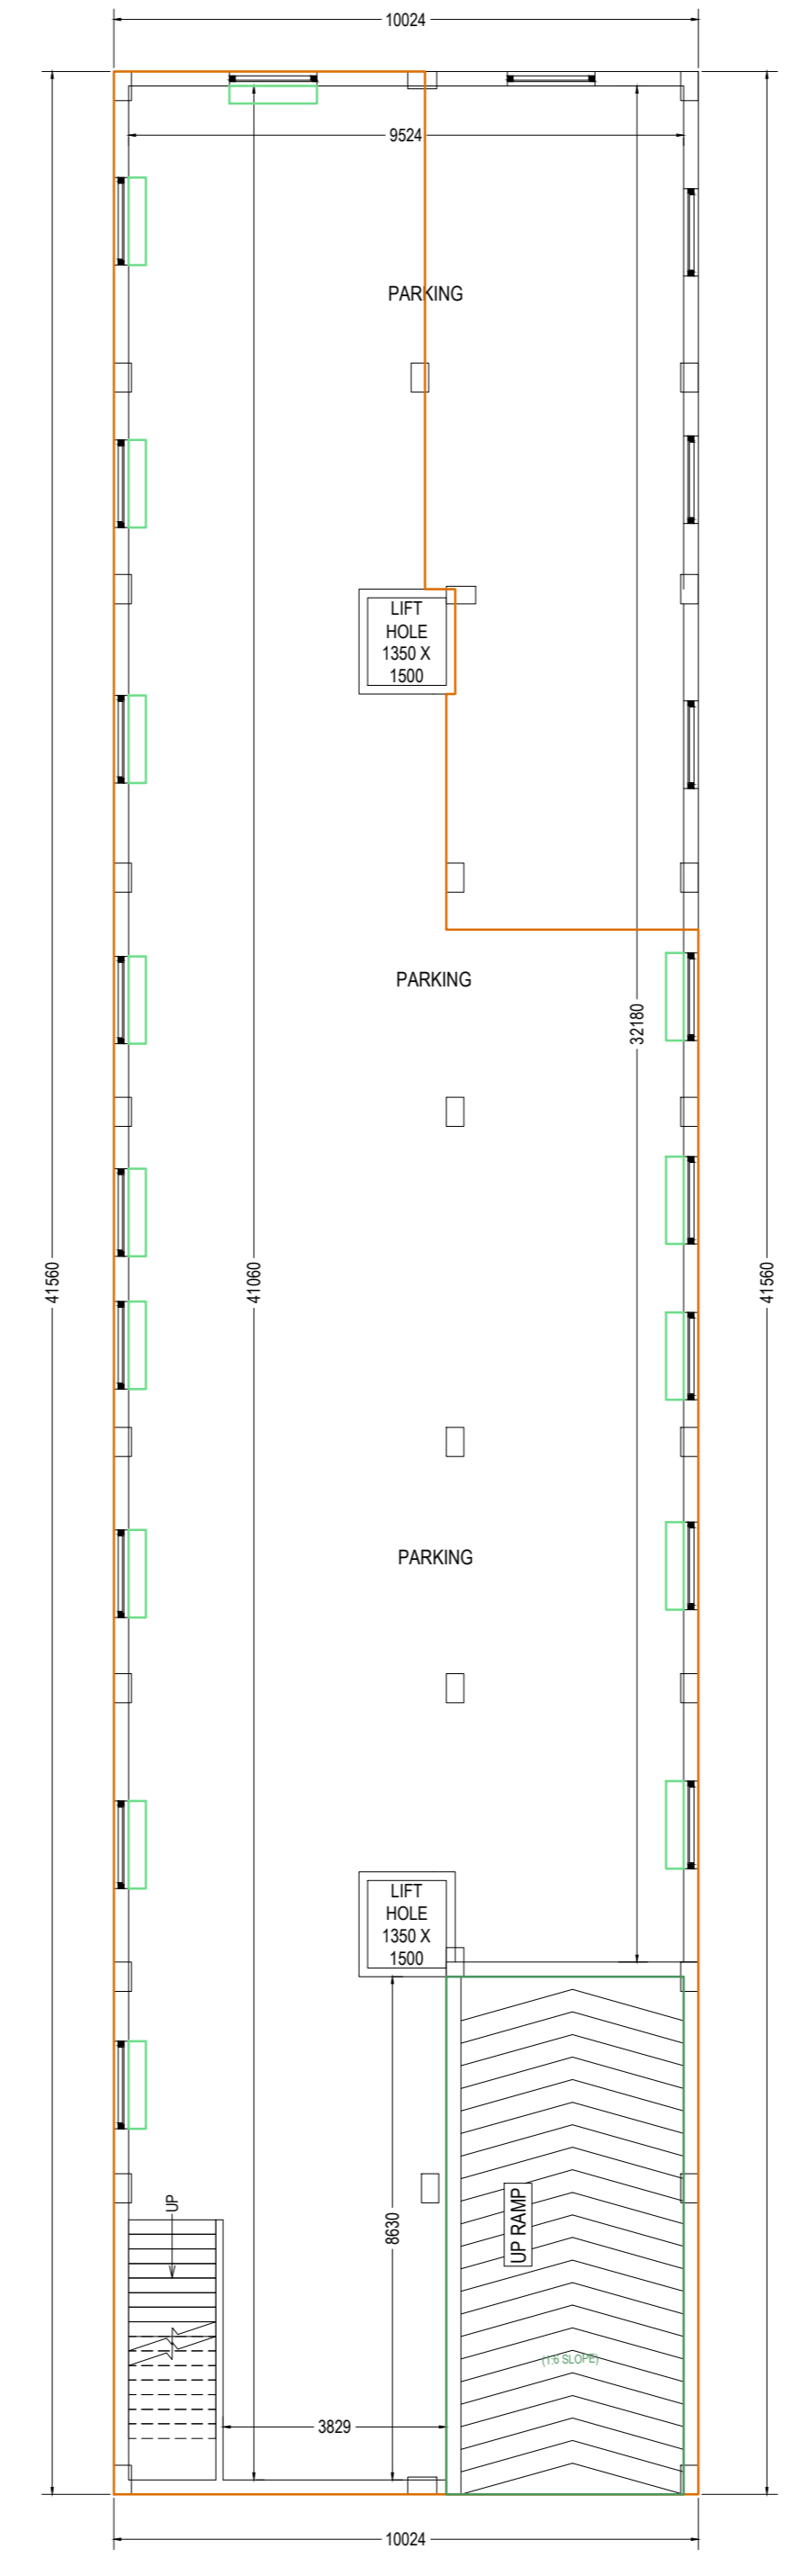

PROPOSED BASEMENT FLOOR PLAN  
SCALE: (1 : 100)

THE PLAN SHOWING FOR OF PROPOSED B+G+4 STORED COMMERCIAL CUM RESIDENTIAL APARTMENT OF 1) CHHABI MANDAL, W/O- LATE RANJIT KUMAR MANDAL, 2) DEBABRATA MANDAL, S/O- LATE RANJIT KUMAR MANDAL, 3) SHAMPA GHOSH, W/O- MANAS GHOSH, AT MOUZA - NARAMPUR, J.L. NO- 174, R.S. PLOT NO- 43 (PART), L.R. PLOT NO- 1702 (PART), IN HOLDING NO- 1163, AT STREET- RABINDRA NAGAR JUDGE COURT MAIN ROAD, WARD NO- 22. P.S.- MEDINIPUR, DIST- PASCHIM MEDINIPUR, UNDER MIDNAPORE MUNICIPALITY.

LEGAL REPRESENTATIVE EXECUTORS, ADMINISTRATOR & ASSIGNS IN FAVOUR OF 'MK REALTORS' PROP. SRI KAMAL KARMAKAR, S/O- ANADI MOHAN KARMAKAR

AREA UTILIZATIONS STATEMENT	
AREA OF TOTAL LAND	667.94 SQ.M.
COVERED AREA IN PROPOSED BASEMENT FLOOR	416.60 SQ.M.
COVERED AREA IN PROPOSED GROUND FLOOR	416.60 SQ.M.
COVERED AREA IN PROPOSED FIRST FLOOR	416.60 SQ.M.
COVERED AREA IN PROPOSED SECOND FLOOR	416.60 SQ.M.
COVERED AREA IN PROPOSED THIRD FLOOR	416.60 SQ.M.
COVERED AREA IN PROPOSED FOURTH FLOOR	416.60 SQ.M.
TOTAL COVERED AREA	2082.99 SQ.M.
GROUND COVERAGE	62.37 %
FAR	3.119
HEIGHT OF THE BUILDING	15.40 M.

SCHEDULE OF OPENING			
S.L. NO.	SYMBOLS	REFERENCE	SIZE
1.	D	DOOR	1200 X 2100
2.	D1	DOOR 1	900 X 2100
3.	D2	DOOR 2	750 X 2100
4.	W	WINDOW	1500 X 1200
5.	W1	WINDOW 1	1200 X 1200
6.	V	VENTILATOR	600 X 600
7.	SL	SKYLIGHT	900 WIDE

REFERENCE	
PLOT LINE	
EX. WORK	
PRO. WORK	
EX.ROAD	
DRAIN	

- NOTE OF SPECIFICATION :
- ALL DIMENSION ARE IN MILLIMETER.
  - ALL P.C.C SHALL BE 1:3:6
  - ALL R.C.C SHALL BE 1:1.5:3
  - ALL 250MM BRICK WORK SHALL BE IN 1:6
  - ALL 125MM BRICK WORK SHALL BE IN 1:4
  - ALL REINFORCEMENT SHALL CONFIRM ISI CODE CEMENT SHALL BE MINIMUM S3 GRADE
  - IN ALL R.C.C WORK CHIPS(CHANDIL IF POSSIBLE) SHALL BE 12MM TO 20MM
  - SAND SHALL BE COARSE MEDIUM AND SILT CONTENT SHALL BE NEGLECTABLE
  - COVER IN BEAMS 25MM IN SLABS 12.5MM IN COLUMNS 25MM(SIDE AND BOTTOM)
  - OTHER DETAILS SHALL BE AS PER DESIGN.
  - 100 TH R.C.C. ROOF SLAB DETAILS:-  
MAIN BAR - 8MM@175 MM C/C AT MID SPAN L2  
@ 125 MM C/C AT SUPPORT L4  
DIST. BAR - 8MM@175 MM C/C
- THE PHYSICAL POSITION & THE SUPPORTING LEGAL DOCUMENTS RELATED IN THIS BUILDING PLAN) MAY BE VERIFIED BEFORE APPROVED.