





**FRONT (SOUTH) SIDE ELEVATION**  
SCALE :- 1:100

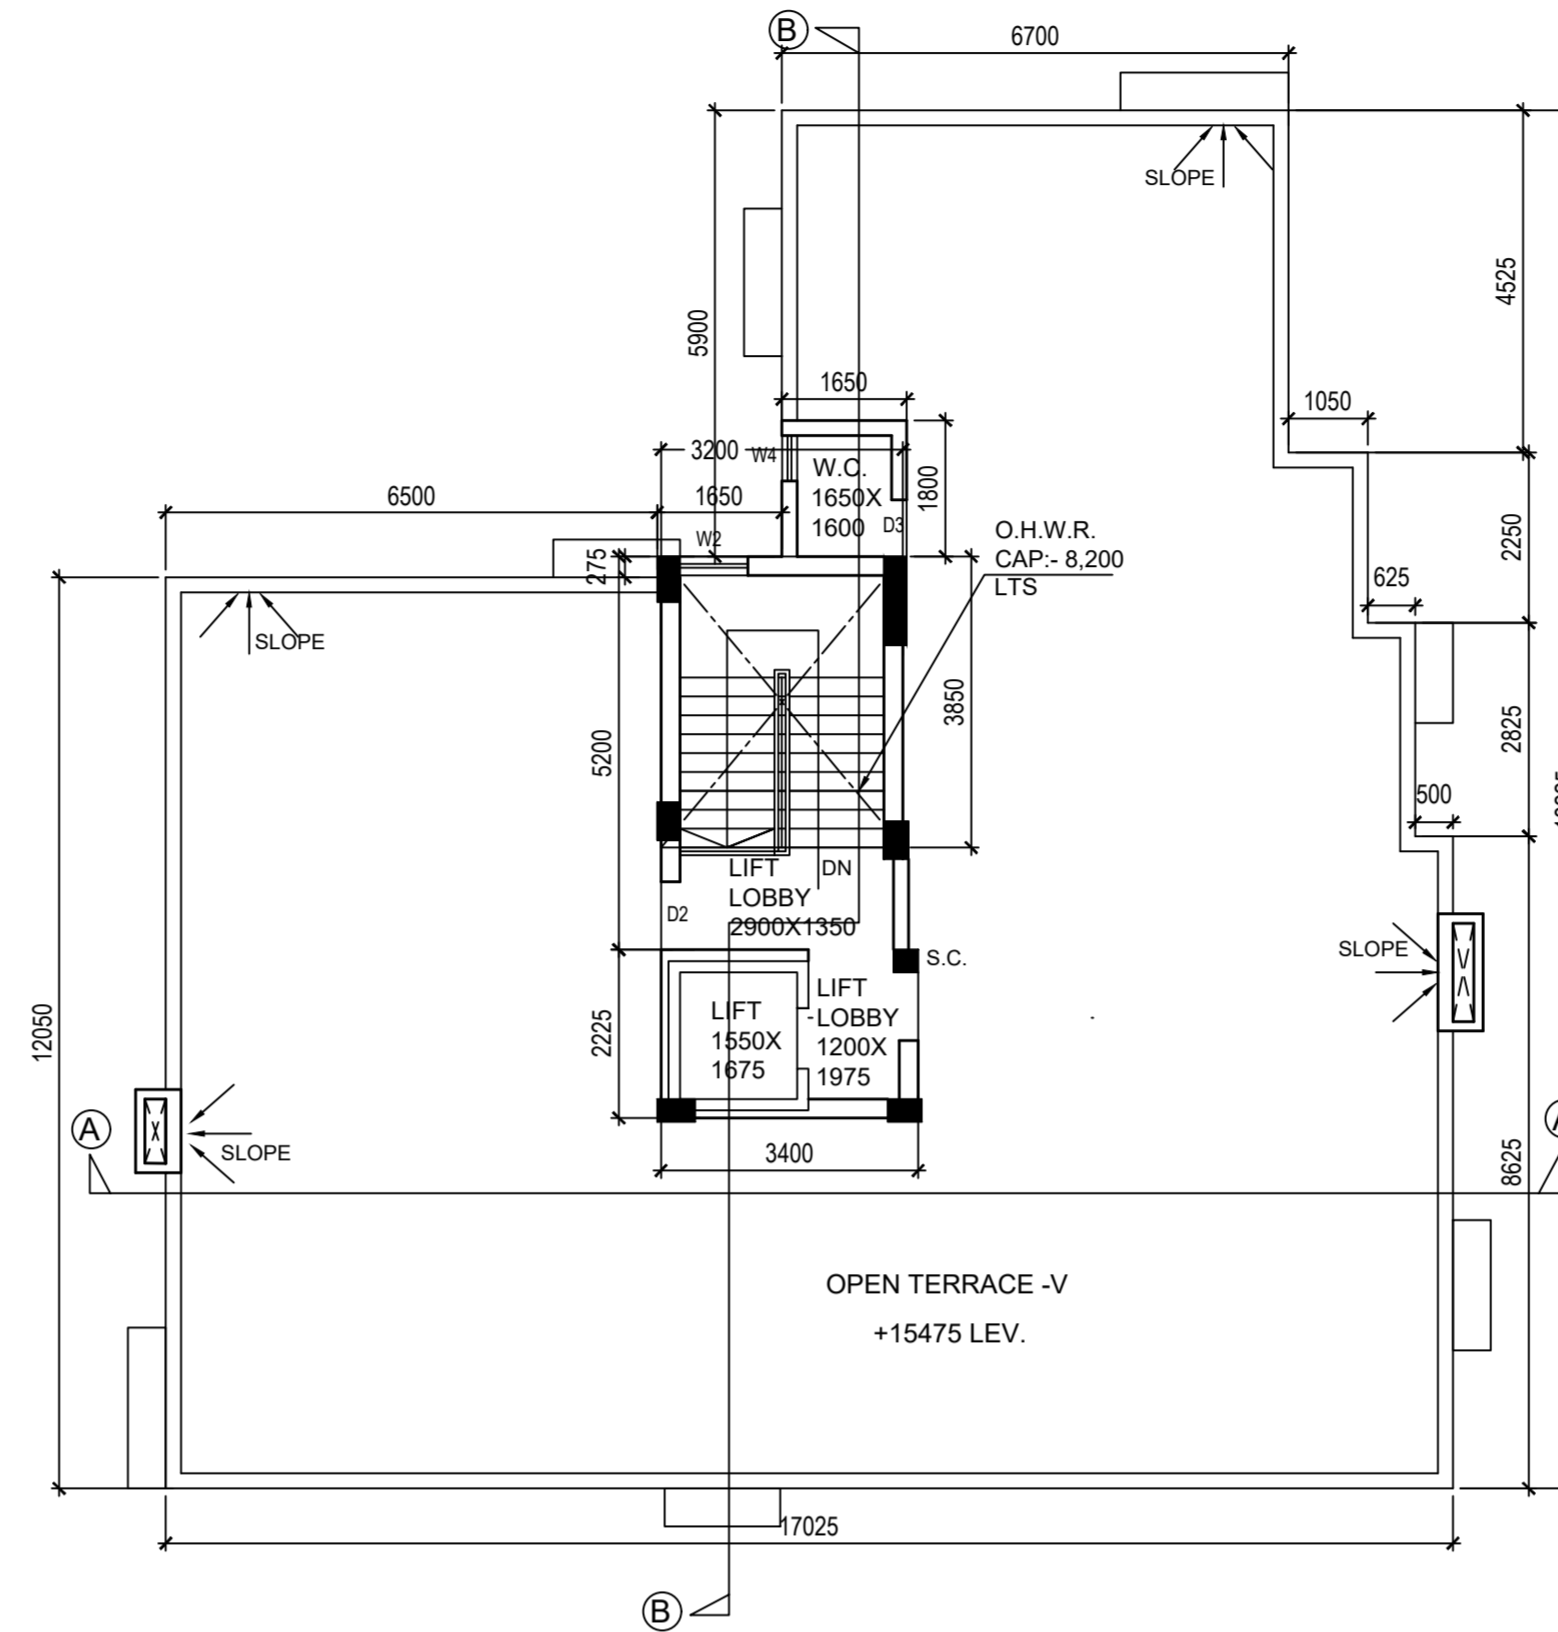

**ROOF PLAN.**  
SCALE :- 1:100

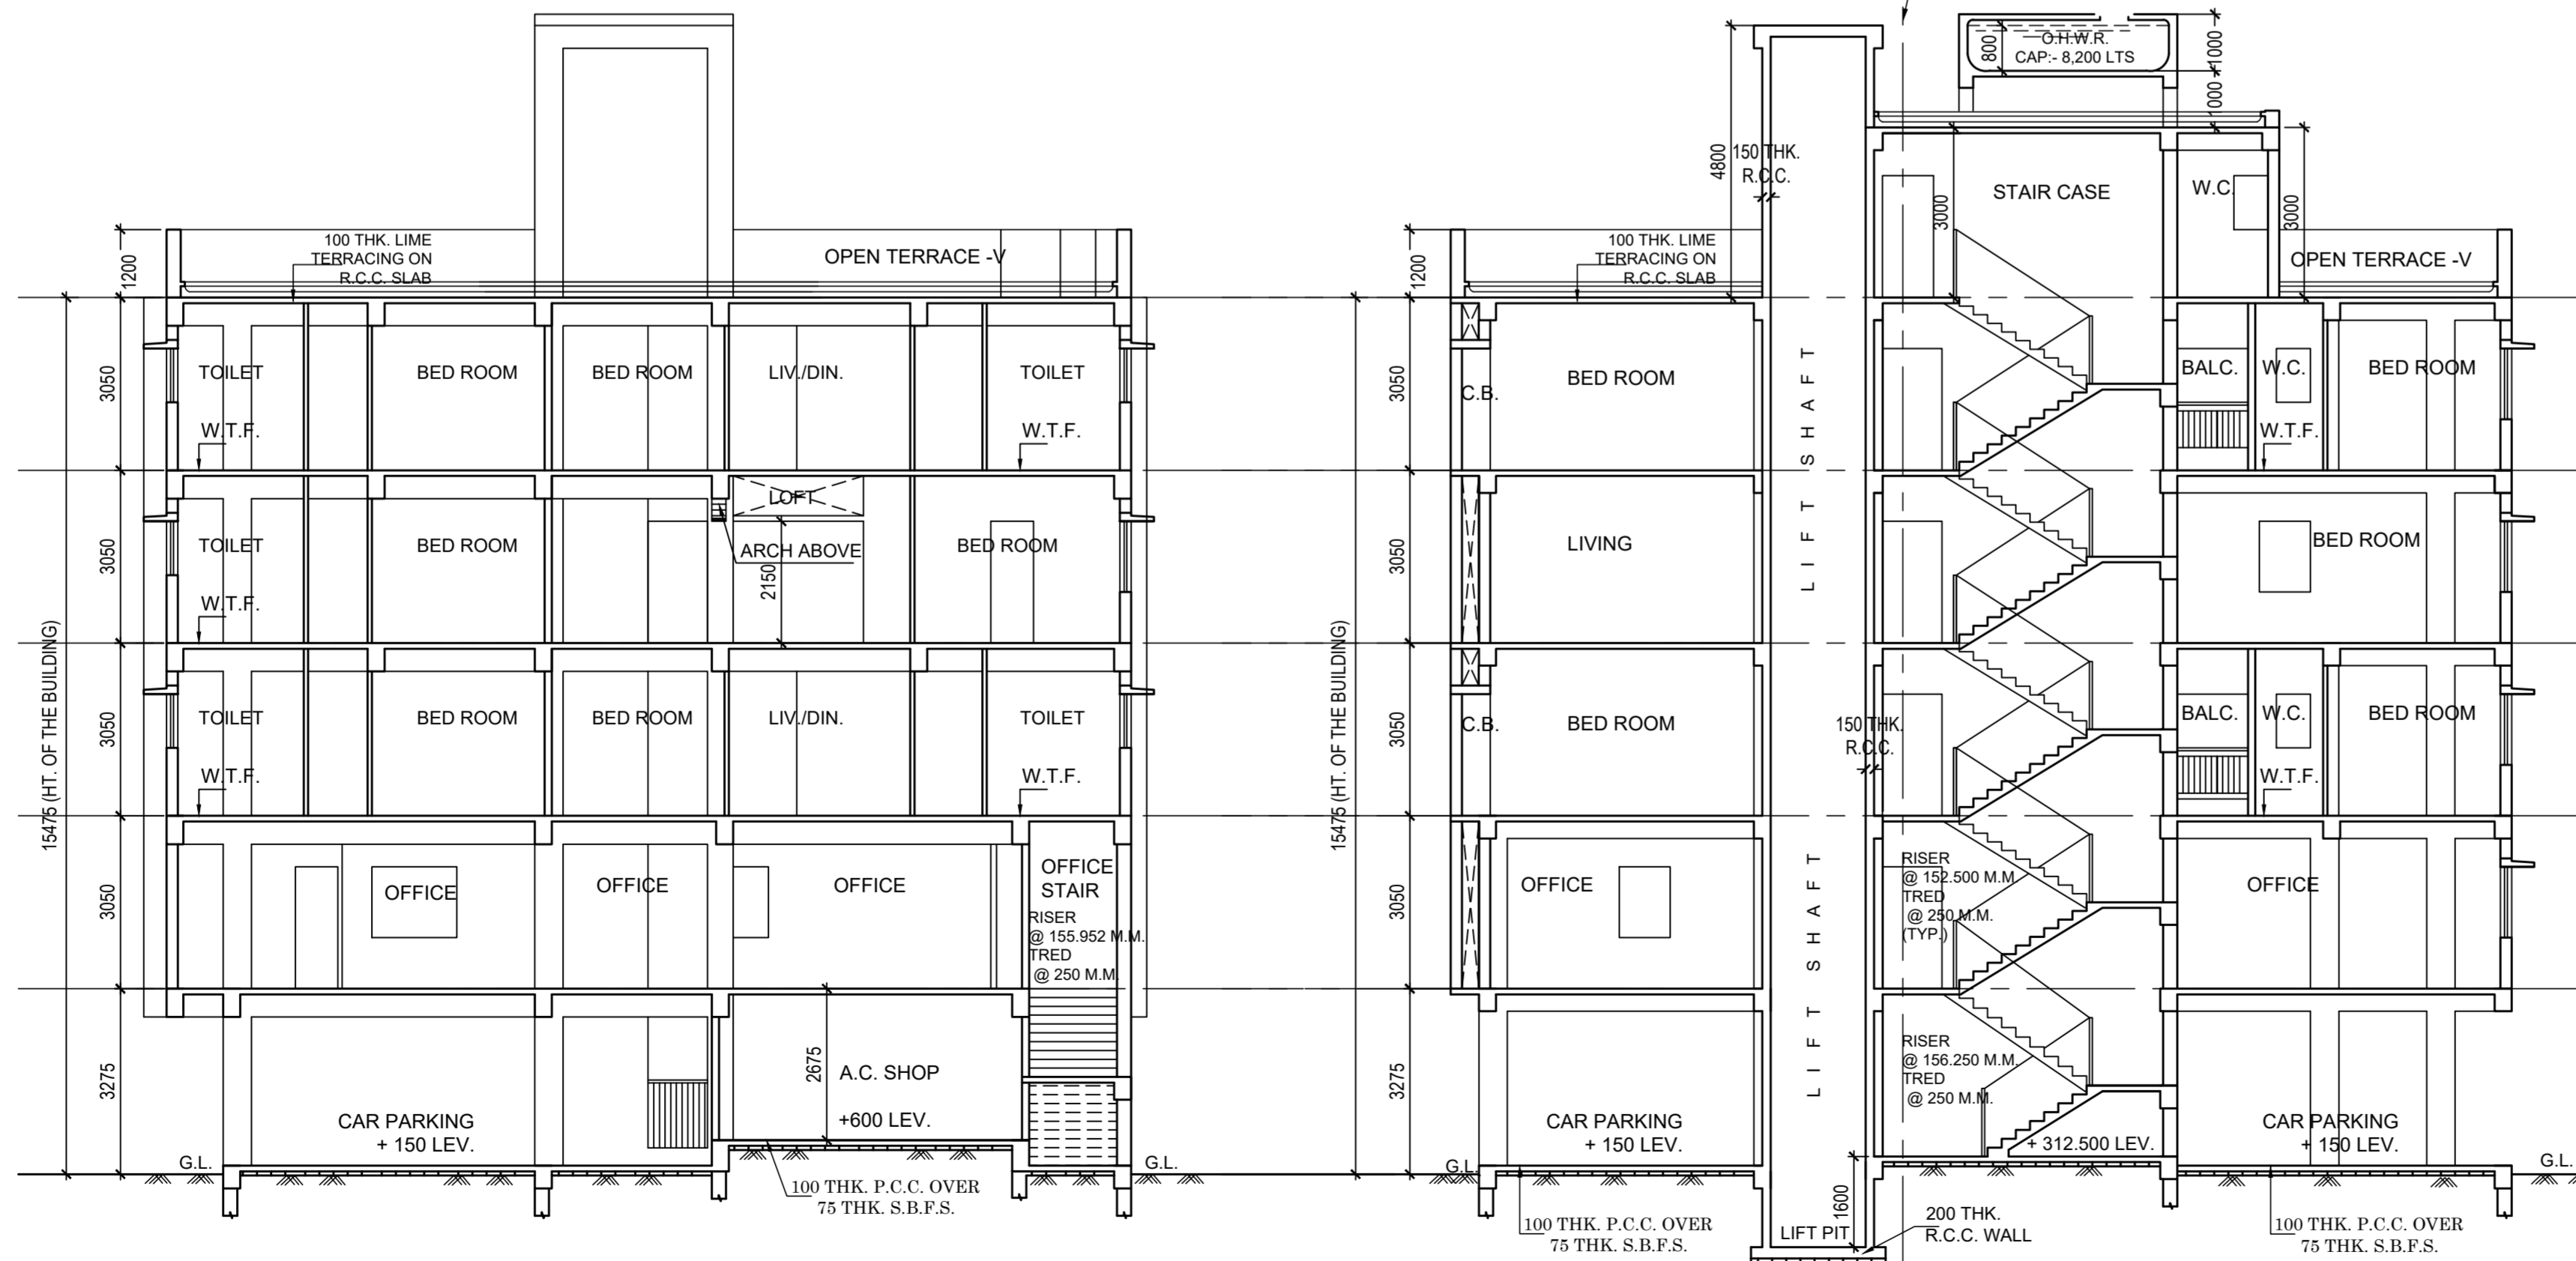

**SECTION AA.**  
SCALE :- 1:100

**SECTION BB.**  
SCALE :- 1:100

**CERTIFICATE OF STRUCTURAL ENGINEER**

THE STRUCTURAL DESIGN OF BOTH FOUNDATION AND SUPER STRUCTURE OF THE BUILDING WILL BE MADE BY ME CONSIDERING ALL POSSIBLE LOADS INCLUDING THE SEISMIC LOAD AS PER N.B.C OF INDIA ON THE BASIS OF SOIL INVESTIGATION REPORT TO BE DONE AFTER DEMOLITION OF EXISTING STRUCTURE BY GEOTEST ENGINEERS PVT. LTD. 6A, MILAN PARK,, KOLKATA -700 084) CERTIFY THAT IT WILL BE SAFE AND STABLE IN ALL RESPECT. PRESENTLY THE SITE IS ENTIRELY COVERED BY EXISTING STRUCTURE AND SOIL TESTING IS NOT POSSIBLE.

(ALOK ROY, G.T.E-1/11)  
NAME OF GEO-TECHNICAL ENGINEER

SANKAR DAS  
E.S.E.-1/12  
NAME OF STRUCTURAL ENGINEER

**DECLARATION OF ARCHITECT.**

CERTIFIED THAT THE PLAN ITSELF WITH FULL RESPONSIBILITY THAT THE BUILDING PLAN HAS DRAWN UP AS PER PROVISION OF K.M.C. BUILDING RULES 2009, AS AMENDED FROM TIME TO TIME. THE SITE CONDITION INCLUDING THE ADJUTING ROAD IS CONFORM WITH THE PLAN. IT IS A BUILDABLE SITE NOT A TANK OR FILLED UP TANK. THERE IS AN EXISTING STRUCTURE TO BE DEMOLISHED BEFORE COMMENCEMENT OF WORK, AND IT IS OCCUPIED BY THE OWNER .

ANJAN UKIL (CA/94/16721)  
NAME OF ARCHITECT.

**DECLARATION OF OWNER./ APPLICANT**

I DO HERE BY DECLARE WITH FULL RESPONSIBILITY THAT I SHALL ENGAGE L.B.A & E.S.E DURING CONSTRUCTION. I SHALL FOLLOW THE INSTRUCTION OF L.B.A & E.S.E DURING CONSTRUCTION OF THE BUILDING (AS PER PLAN). K.M.C AUTHORITY WILL NOT BE RESPONSIBLE FOR STRUCTURAL STABILITY OF THE BUILDING & ADJOINING STRUCTURE IF ANY SUBMITTED DOCUMENT ARE FAKE. THE K.M.C AUTHORITY WILL REVOKE THE SANCTION PLAN. THE CONSTRUCTION OF S.U.G.W.RESERVOIR WILL BE TAKEN UNDER THE GUIDANCE OF L.B.A / E.S.E BEFORE STARTING OF BUILDING FOUNDATION.

MR. SATWIC VIVEK RUIA.  
(DIRECTOR OF SWASTIC VIDRIK REALTY PRIVATE LIMITED)  
C.A. OF NANDINI MUKHERJEE.  
NAME OF OWNER/APPLICANT.

TITLE:- FRONT ELEVATION, SECTION-AA, SECTION-BB & ROOF PLAN.

PROJECT.

PROPOSED G+ IV STORIED (HT.-15.475M )RESIDENTIAL BUILDING U/S 393A OF KMC ACT 1980, KMC BUILDING RULE 2009 .AT PREMISES NO. 63/1A, PRATAPADITYA ROAD, KOLKATA-700 026. WARD NO-88, BR. NO-VIII,P.S.-TOLLYGUNGE.

JOB NO.	DRG. NO.	DATE	DEALT
1055	ARCH/CORP-02	15.09.2021	RESHMI



SCALE :  
1:100 & as mentioned

• Anjan Ukil  
**architect**

SCALE: 1:100, 1:600, 1:4000 B.P. NO.: 2021080048

DATE: 20/12/2021 VALID UP TO: 19/12/2026

DIGITAL SIGNATURE OF E.E.

DIGITAL SIGNATURE OF A.E.