




FRONT ELEVATION
SCALE:- 8'-0"=1"

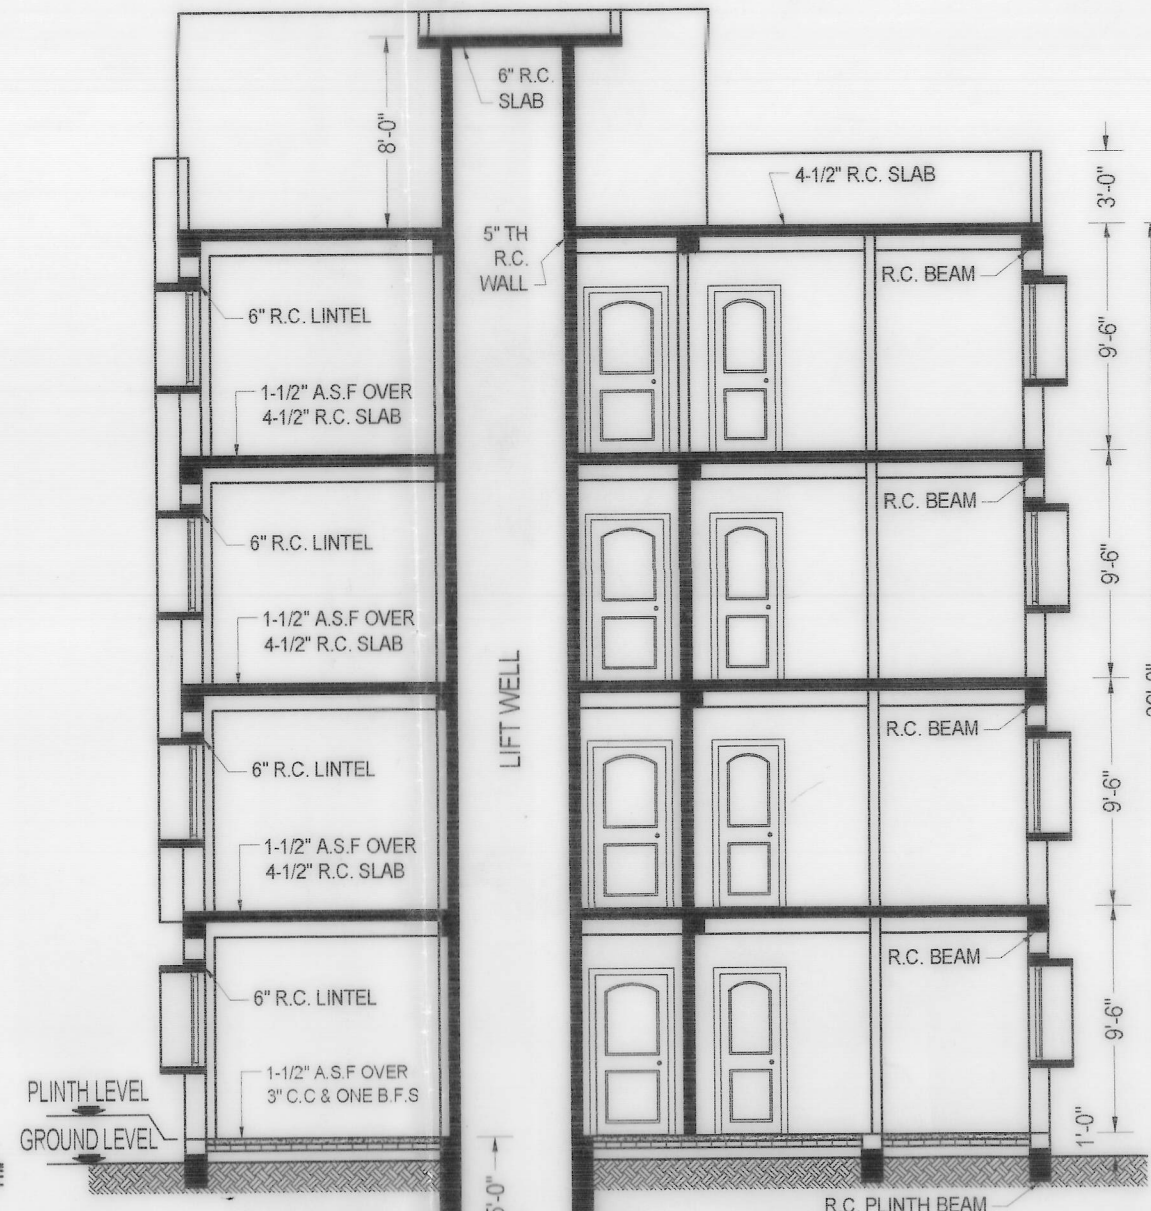


SECTION AT A-A
SCALE:- 8'-0"=1"

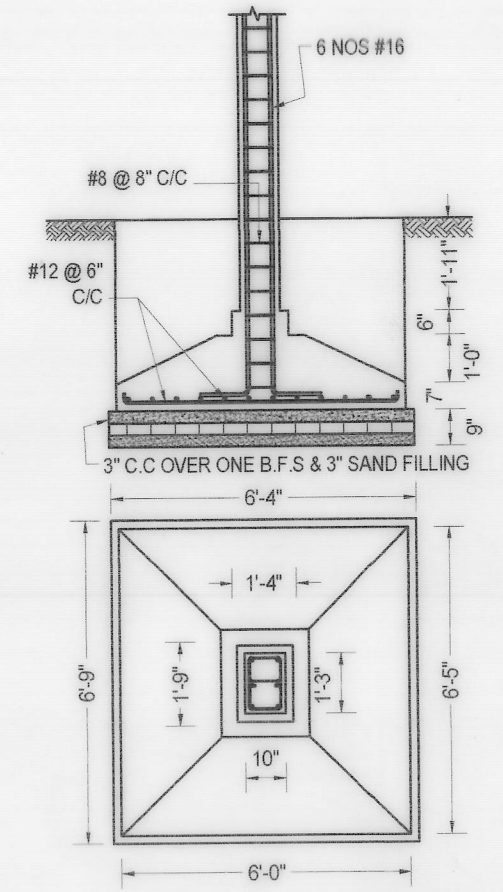


FOUNDATION DETAILS
SCALE:- 4'-0"=1"

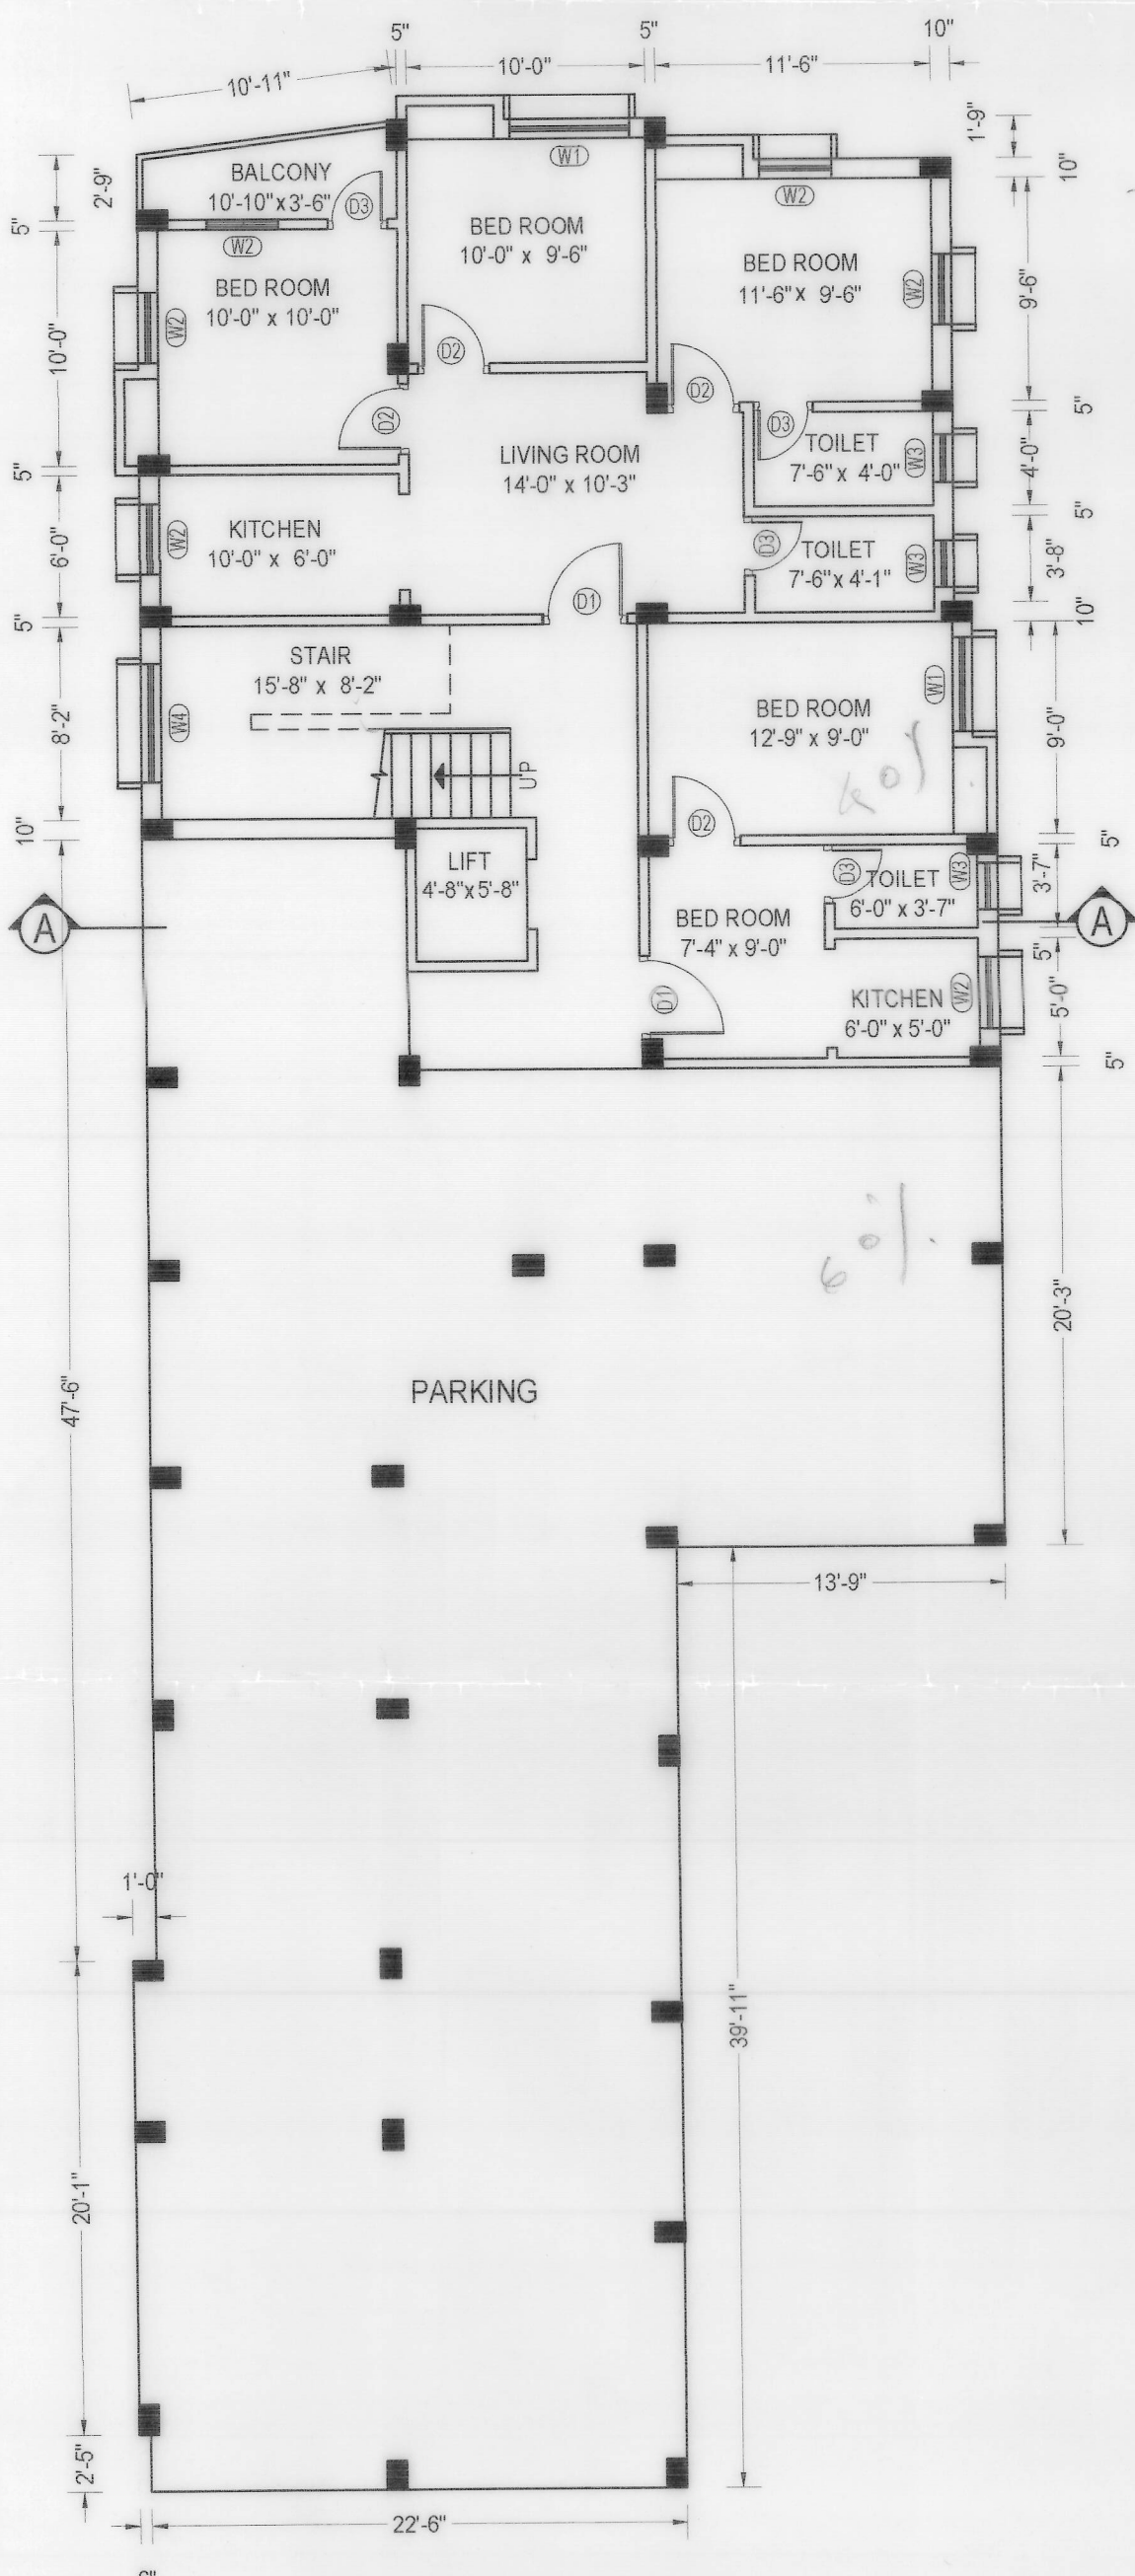


GROUND FLOOR PLAN
SCALE:- 8'-0"=1"

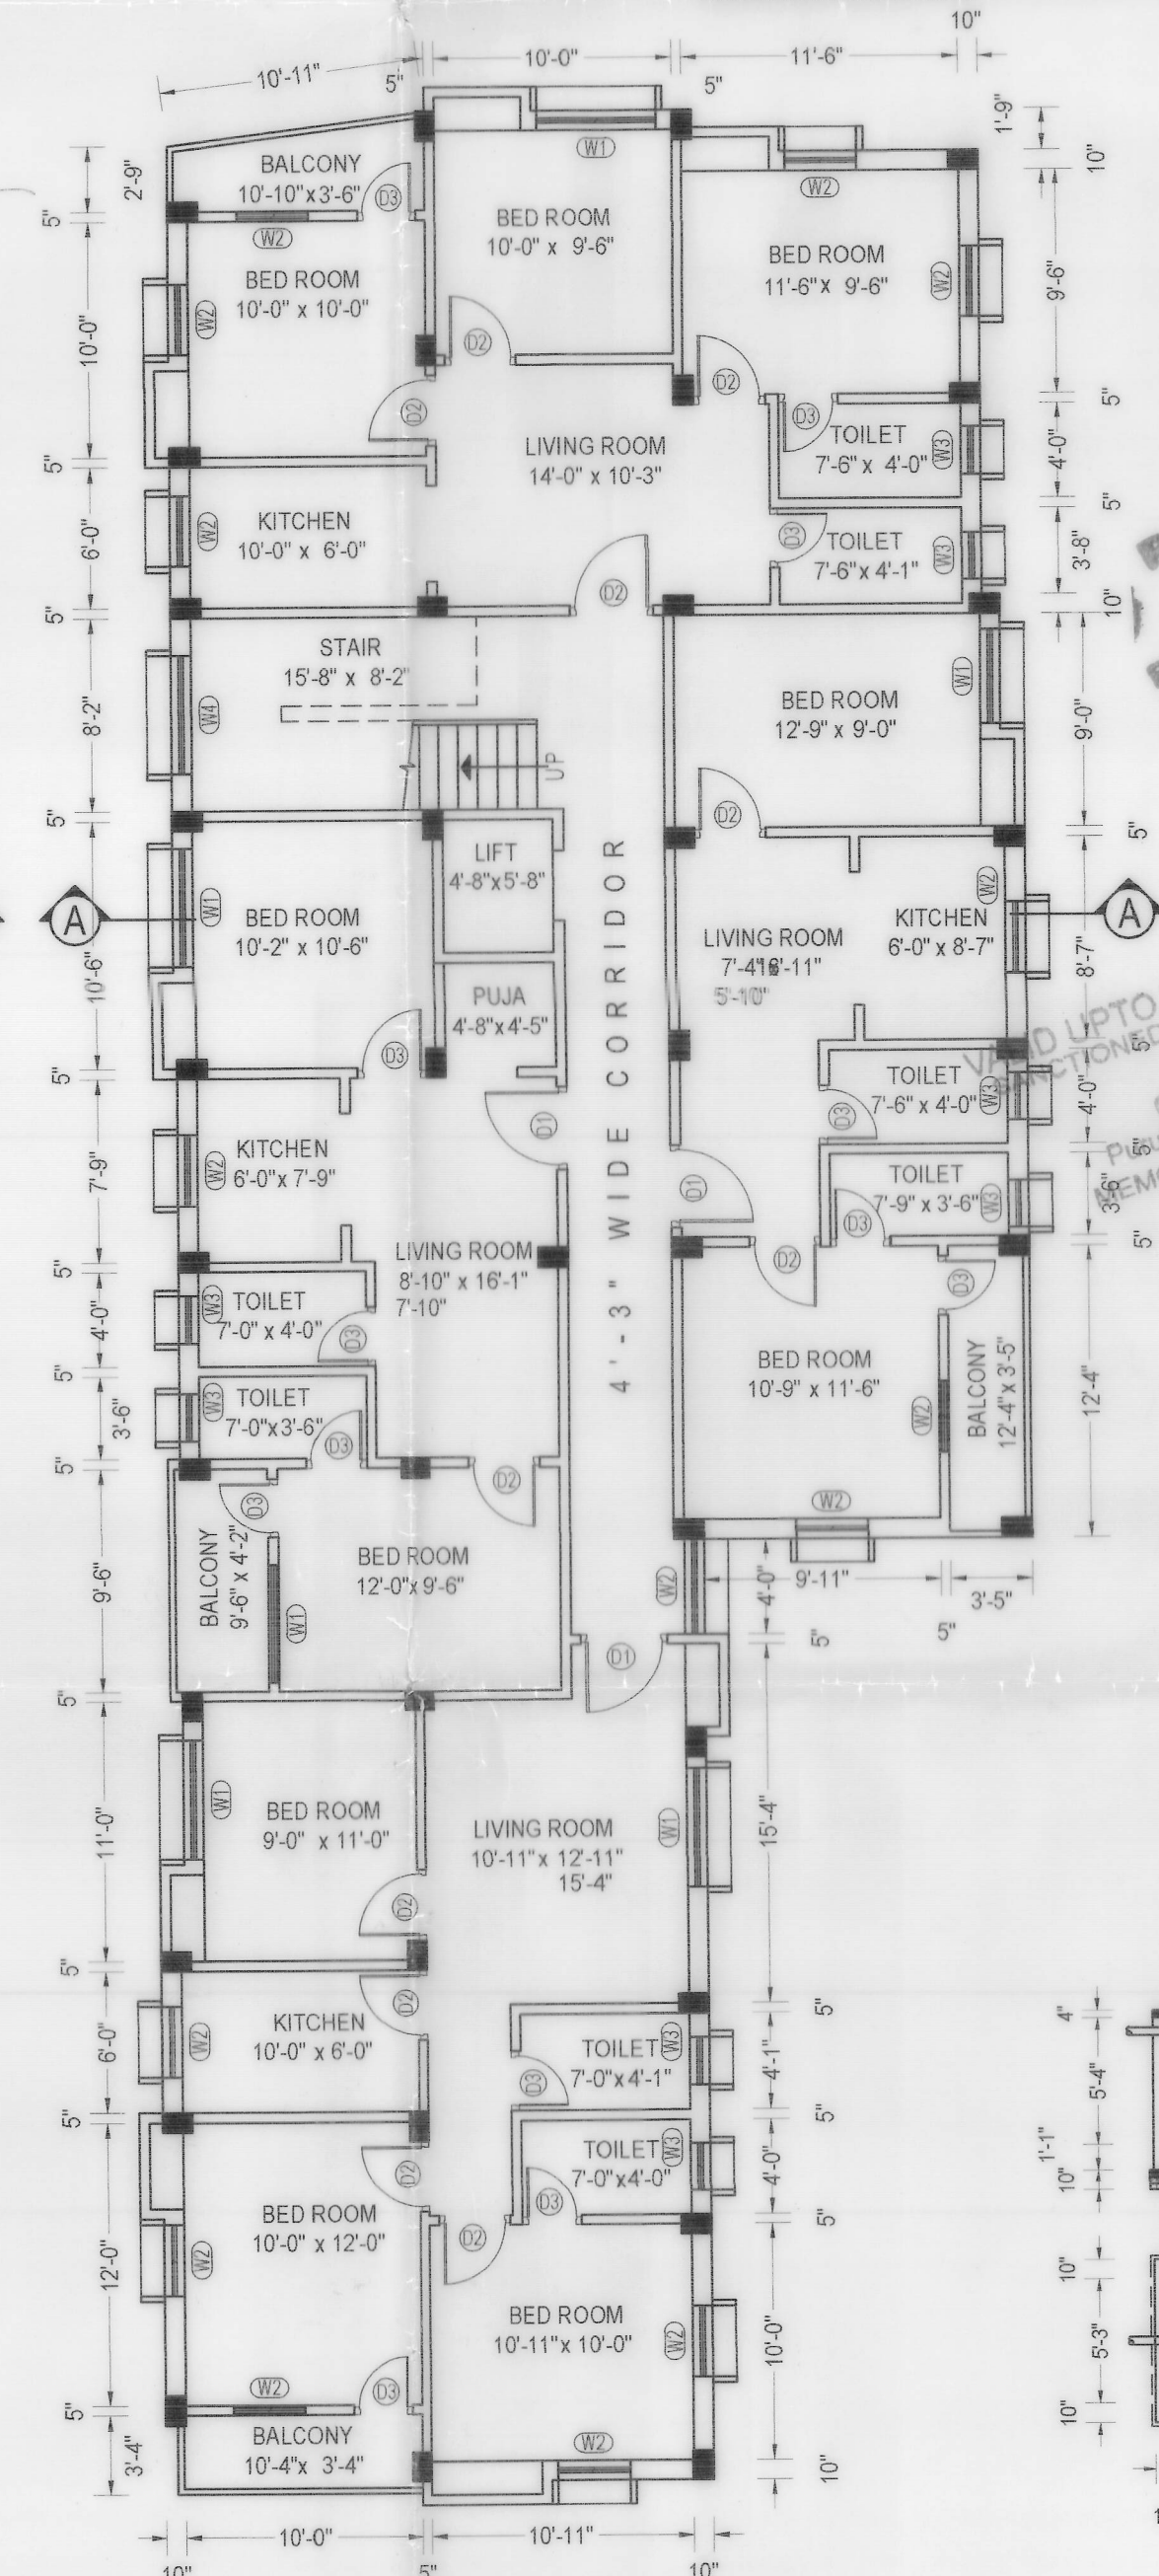

1st, 2nd, 3rd FLOOR PLAN
SCALE:- 8'-0"=1"

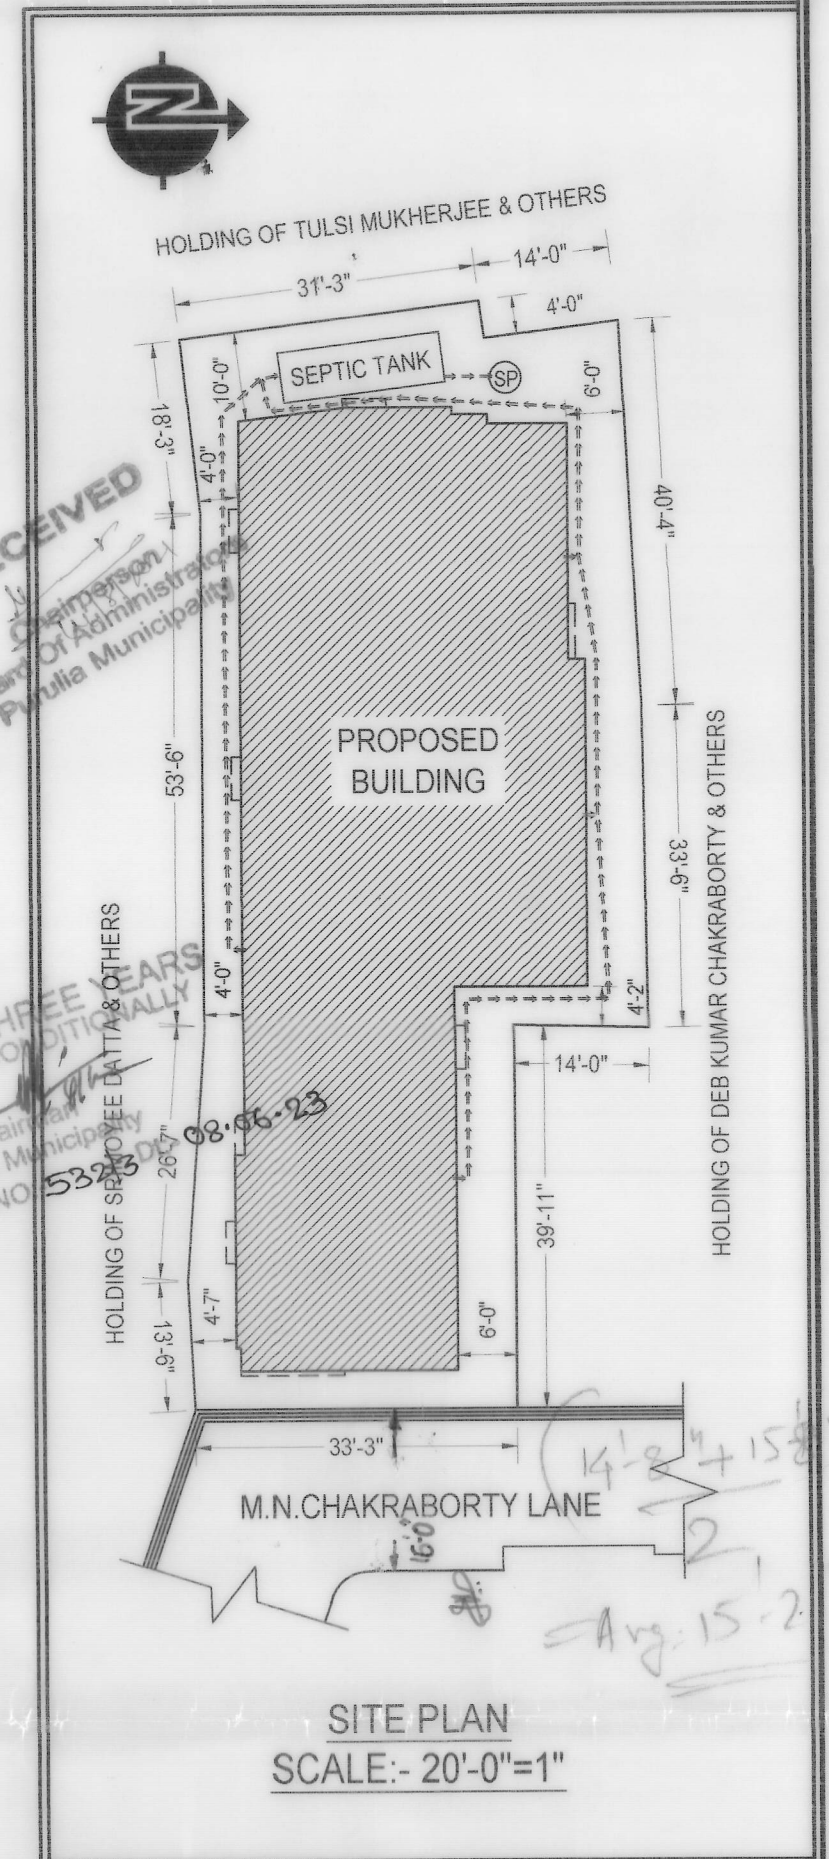

SITE PLAN
SCALE:- 20'-0"=1"

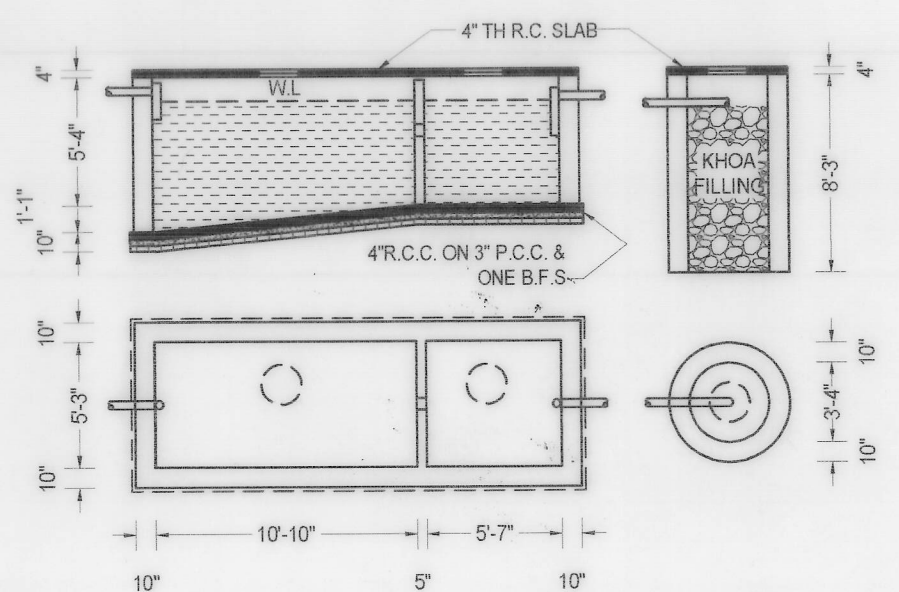

SEPTIC TANK & SOAK PIT DETAILS
SCALE:- 8'-0"=1"

SPECIFICATIONS:-

1. CEMENT CONC. 6:3:1 WITH 1-1/2" DN. STONE METAL IN FOUNDATION & PLINTH.
2. 1 ST. CLASS BRICKWORK IN CEMENT MORTAR 4:1 IN 5/3" WALL & 6:1 IN OTHERS.
3. D.P.C. IN CEMENT CONC. 4:2:1 IN 1/2" DN. STONE CHIPS & 2% WATER PROOFING COMPOUND.
4. R.C. CONC. 3:1-1/2:1 WITH 3/4" DN. STONE CHIPS H.Y.S.D. BARS.
5. PLASTER WITH CEMENT MORTAR 4:1 IN CEILING & 6:1 IN WALLS.
6. ARTIFICIAL STONE TILES FLOOR IN CEMENT CONC. 4:2:1 WITH 1/2" DN. STONE CHIPS & CEMENT PUNNING.

SCHEDULE OF DOORS & WINDOWS

MARK	WIDTH	HEIGHT	TYPE
D1	3'-6"	7'-0"	PANEL DOOR
D2	3'-0"	7'-0"	"
D3	2'-6"	7'-0"	"
W1	5'-0"	4'-0"	GLAZED WINDOW
W2	3'-0"	4'-0"	"
W3	2'-0"	2'-0"	"
W4	5'-0"	6'-0"	"

PLAN OF A GROUND PLUS THREE STORIED RESIDENTIAL FLAT BUILDING WITHIN HOLDING NO:- 363/1 & 364/1, WARD NO:- 02, PLOT NO: 8077, KHATA NO: 3310, MOUZA & P.S.: PURULIA, J.L. NO: 02 SITUATED AT MAHANANDA CHAKRABORTY LANE, PURULIA.

AREA STATEMENT	FLOOR	AREA IN Sft	AREA IN Sqm
LAND AREA		4656	432.5
COVERED AREA (RESIDENTIAL)	GROUND	3004	279.1
	1st TO 3rd EACH	3037	282.1
	TOTAL	12115	1125.5

OWNER:- PURNIMA CHATTERJEE (GHATAK) AND ORS.

SIGNATURE OF OWNER:

Purnima Chatterjee Ghatak

DRAWN BY:

Jahar Lal Mukherjee

LIC NO: 11022/19-22
JAHARLAL MUKHERJEE
MUNSIFFDANGA, PURULIA.
PH: 7797688214