


1 FIFTH FLOOR - AREA DIAGRAM ADDITION  
SCALE: 1:200

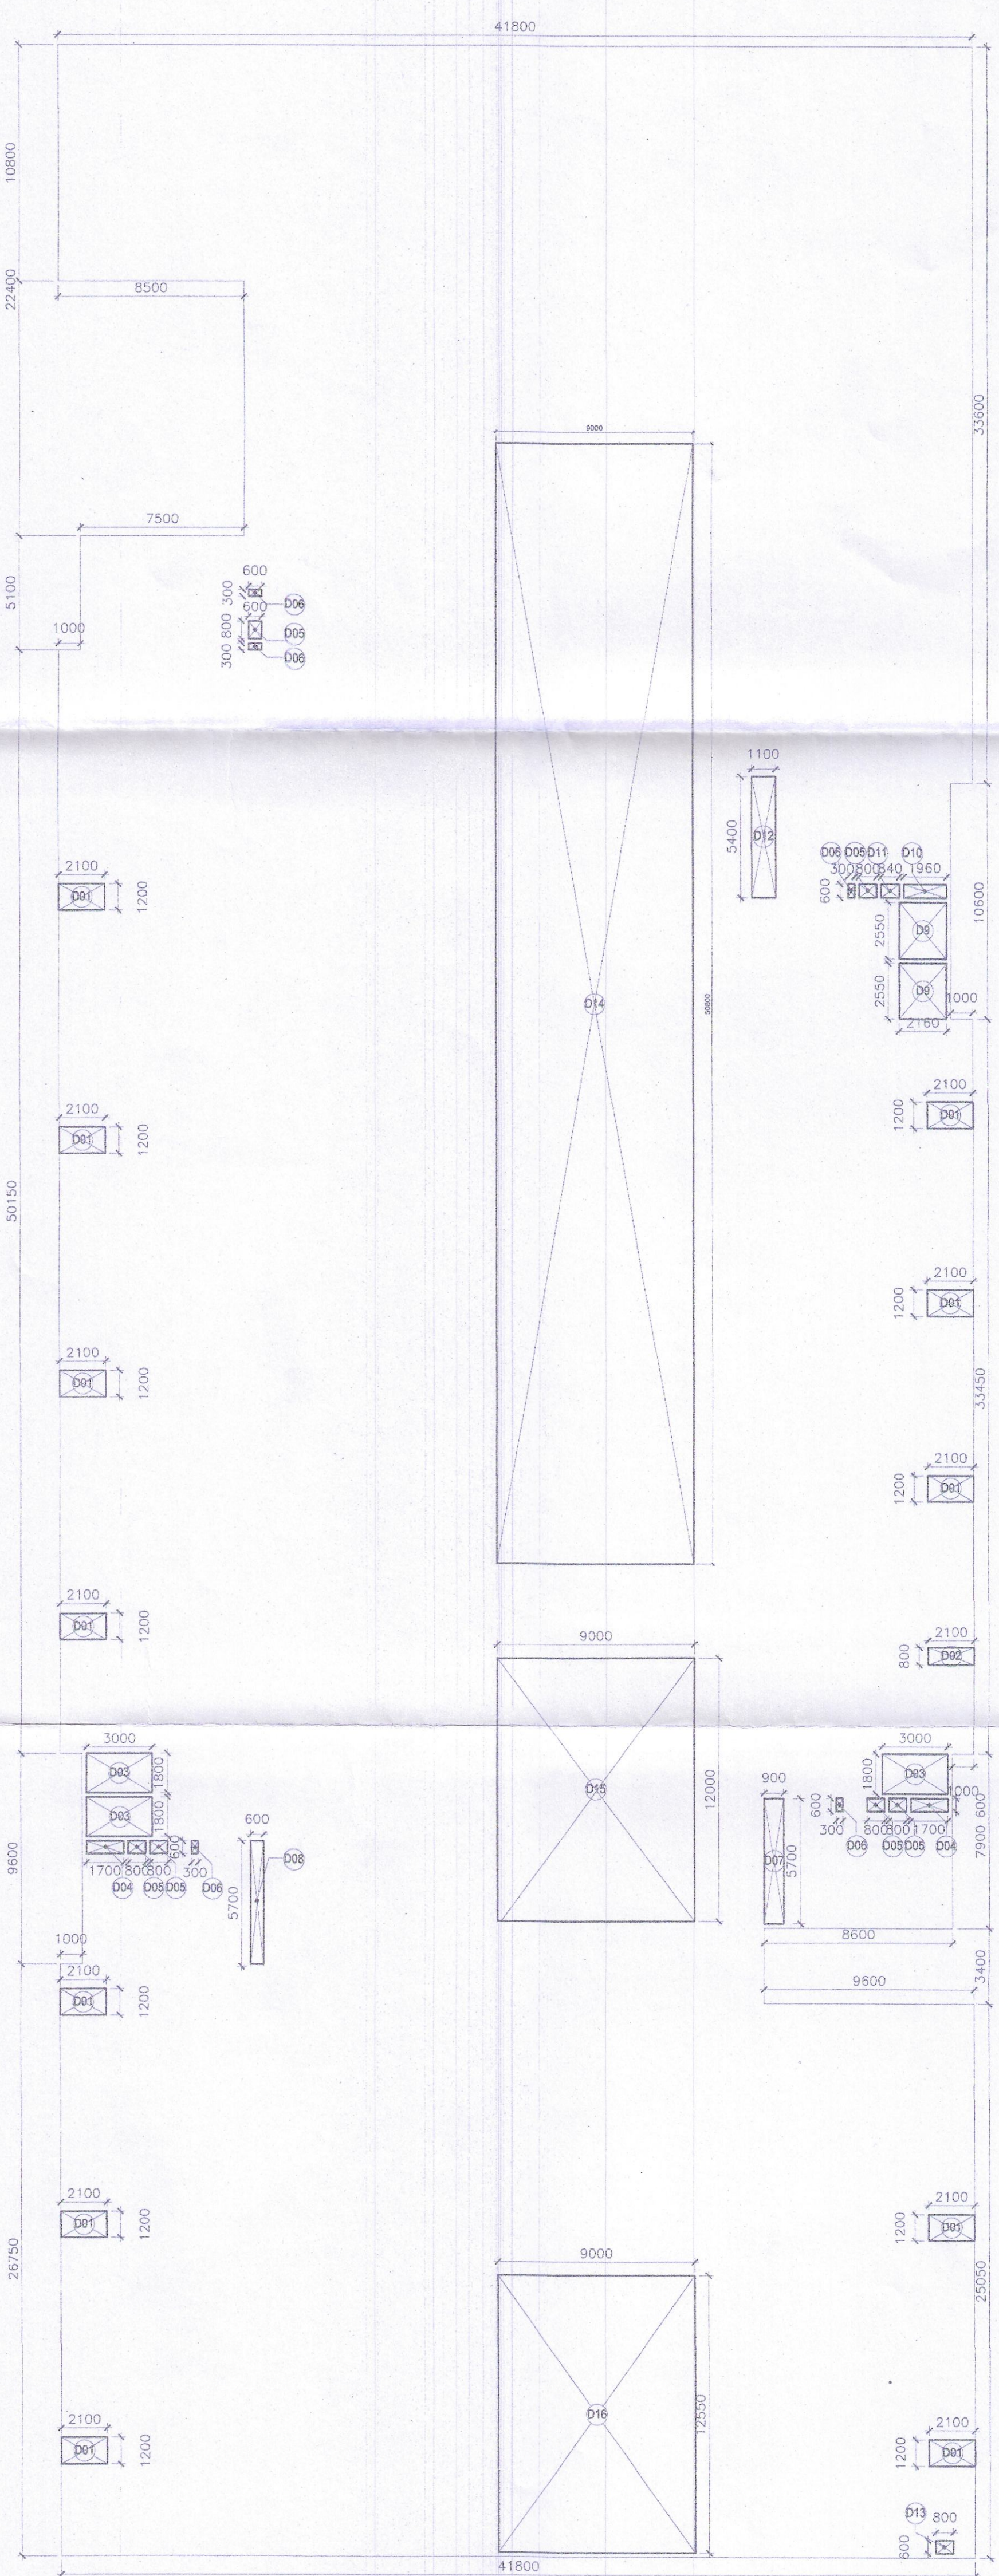

2 FIFTH FLOOR - AREA DIAGRAM DEDUCTION  
SCALE: 1:200

S.NO.	DESCRIPTION	QUANTITY	X	Y	FORMULA	AREA (SQ. M)
1	A01	1	33.300	11.600	Area Rectangle=L X B	385.280
2	A02	1	40.800	5.100	Area Rectangle=L X B	208.080
3	A03	1	41.800	6.100	Area Rectangle=L X B	254.980
4	A04	1	40.800	10.600	Area Rectangle=L X B	432.480
5	A05	1	41.800	33.450	Area Rectangle=L X B	1398.210
6	A06	1	31.200	9.600	Area Rectangle=L X B	299.520
7	A07	1	8.600	7.900	Area Rectangle=L X B	67.940
8	A08	1	32.200	28.750	Area Rectangle=L X B	861.350
9	A09	1	9.900	25.050	Area Rectangle=L X B	248.490
10	A10	1	41.800	10.800	Area Rectangle=L X B	451.440
A. TOTAL ADDITION AREA OF FIFTH FLOOR (A)						4690.760

S.NO.	DESCRIPTION	QUANTITY	X	Y	FORMULA	AREA (SQ. M)
1	D01	12	2.100	1.200	Area Rectangle=L X B	30.240
2	D02	1	2.100	0.800	Area Rectangle=L X B	1.680
3	D03	3	3.000	1.800	Area Rectangle=L X B	16.200
4	D04	2	1.700	0.600	Area Rectangle=L X B	2.040
5	D05	6	0.800	0.600	Area Rectangle=L X B	2.880
6	D06	5	0.300	0.600	Area Rectangle=L X B	0.900
7	D07	1	0.900	5.700	Area Rectangle=L X B	5.130
8	D08	1	0.600	5.700	Area Rectangle=L X B	3.420
9	D09	2	2.180	2.550	Area Rectangle=L X B	11.016
10	D10	1	2.960	0.400	Area Rectangle=L X B	1.176
11	D11	1	0.940	0.600	Area Rectangle=L X B	0.564
12	D12	1	1.100	5.400	Area Rectangle=L X B	5.940
13	D13	1	0.800	0.600	Area Rectangle=L X B	0.480
14	D14	1	9.000	12.500	Area Rectangle=L X B	112.500
15	D15	1	9.000	12.000	Area Rectangle=L X B	108.000
16	D16	1	9.000	12.550	Area Rectangle=L X B	112.950
B. TOTAL DEDUCTION AREA ON FIFTH FLOOR (B)						759.916
C. NET FAR AREA ON FIFTH FLOOR (C=A-B)						3930.844

Sub-Assistant Engineer  
Jaalpaiguri Zilla Parishad  
District Engineer  
Jaalpaiguri Zilla Parishad

(FOR SOIL ONLY)

<p>PROJECT CODE: 209</p> <p>1. This Drawing and Design is the Property of the Designers. No Portion may be used or Reproduced without their Written Permission.</p> <p>2. All Dimensions are to be Verified on-site by the Contractor. Any Discrepancies are to be Reported to the Designers Immediately.</p> <p>3. This Drawing is to be Read in Conjunction with the Designers' Specifications, Conditions of Contract and Relevant Consultant Drawings.</p> <p>4. Drawings not Showing the Latest Revisions are to be Canceled.</p> <p>5. All Dimensions are to be Read not Scaled.</p> <p>6. All Indicated Levels are Finished Levels unless Noted Otherwise.</p> <p>7. Architect is not responsible for any deviation in areas (built, structural, marketing etc).</p> <p>8. Any and All deviations from municipal drawings is understood to be made of behalf of client request with prior information provided to the client by architect about legal implications. Architect in no way whatsoever can be held responsible for such deviations.</p> <p>9. All fire fighting arrangements are kept as per latest NBC.</p>	<p>SCHEDULE OF LAND</p> <p>PLAZA NO. 181/182/183/184/999/1000</p>	<p>DECLARATION OF GEO-TECHNICAL ENGINEER</p> <p>I, <b>ARAVIJI GHOSH</b>, Civil Engineering Class-I, B.C.E., M.C.E.C. (Struct), ESE-152/1 of KMC ESR-(I), 152/4 STRUC.Rev-SMC/1, hereby certify that the plan has been prepared and drawn up strictly according to the relevant authority and regulations to be observed by the client and I am not responsible for any deviation in areas (built, structural, marketing etc).</p>	<p>DECLARATION OF STRUCTURAL ENGINEER</p> <p>I, <b>Sanjay Bhardwaj</b>, B.C.E., M.C.E.C. (Struct), ESE-152/1 of KMC ESR-(I), 152/4 STRUC.Rev-SMC/1, hereby certify that the plan has been prepared and drawn up strictly according to the relevant authority and regulations to be observed by the client and I am not responsible for any deviation in areas (built, structural, marketing etc).</p>	<p>PROJECT TITLE/INFORMATION:</p> <p>F213 B. FIRST FLOOR, ABOVE HFC BANK LADO SARAI, NEW DELHI-110030</p> <p>T/7, 9/11, 4/14/12/23 W: www.tanb.in</p> <p>ARCHITECT: <b>tanb</b></p>	<p>LOCATION: L'COCHARRA PHASE-02, KANBARAH, DIST- JALPAIGURI.</p> <p>DRAWING TITLE: FIFTH FLOOR PLAN</p> <p>DRAWING STATUS: <b>SANCTION DWG.</b></p> <p>PROJECT STARTED: 2023 SCALE: 1:200</p> <p>CHECKED: <b>RANJAN IDEALT RAMZAN</b></p> <p>DRAWING NO. A-1.7A</p> <p>13 DEC, 2023</p>
---	---	---	---	---	--

HILLVIEW LEISURE PVT. LTD. DIRECTOR

SUMAN MFG. WORKS LTD. Vinit Bansal DIRECTOR