



1ST FLOOR PLAN
SCALE: 1:100

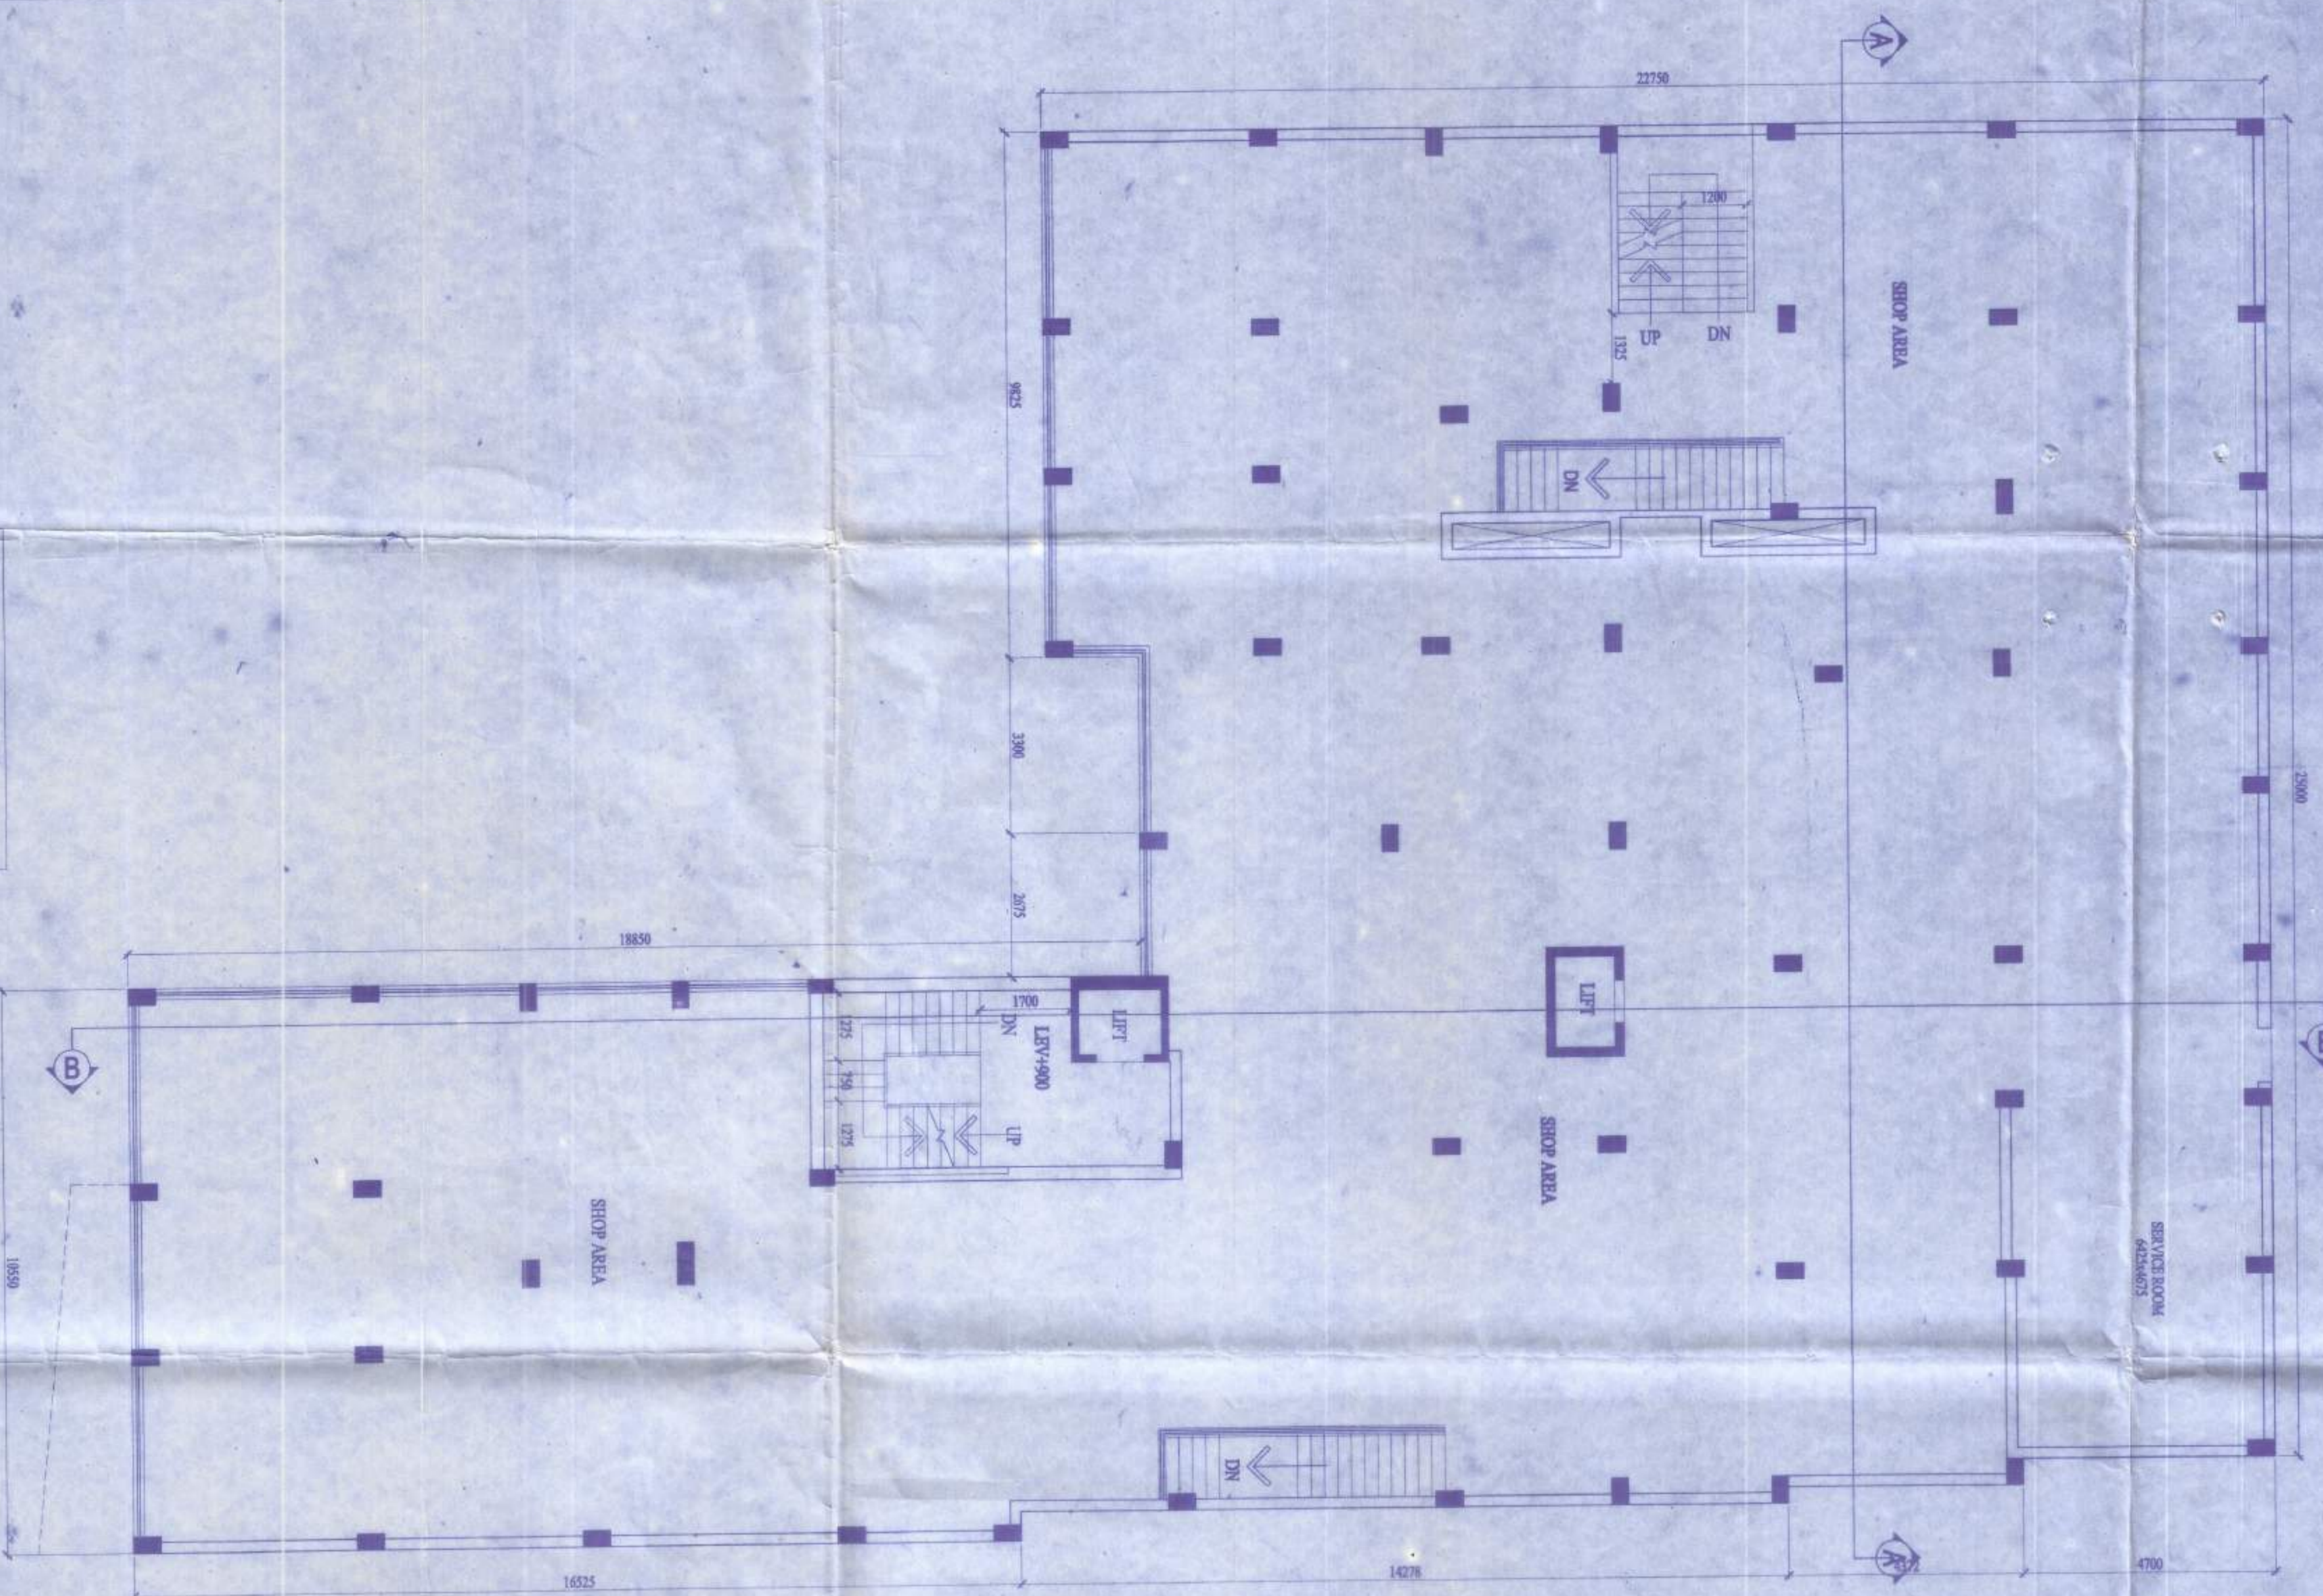

TYPICAL FLOOR PLAN
SCALE: 1:100

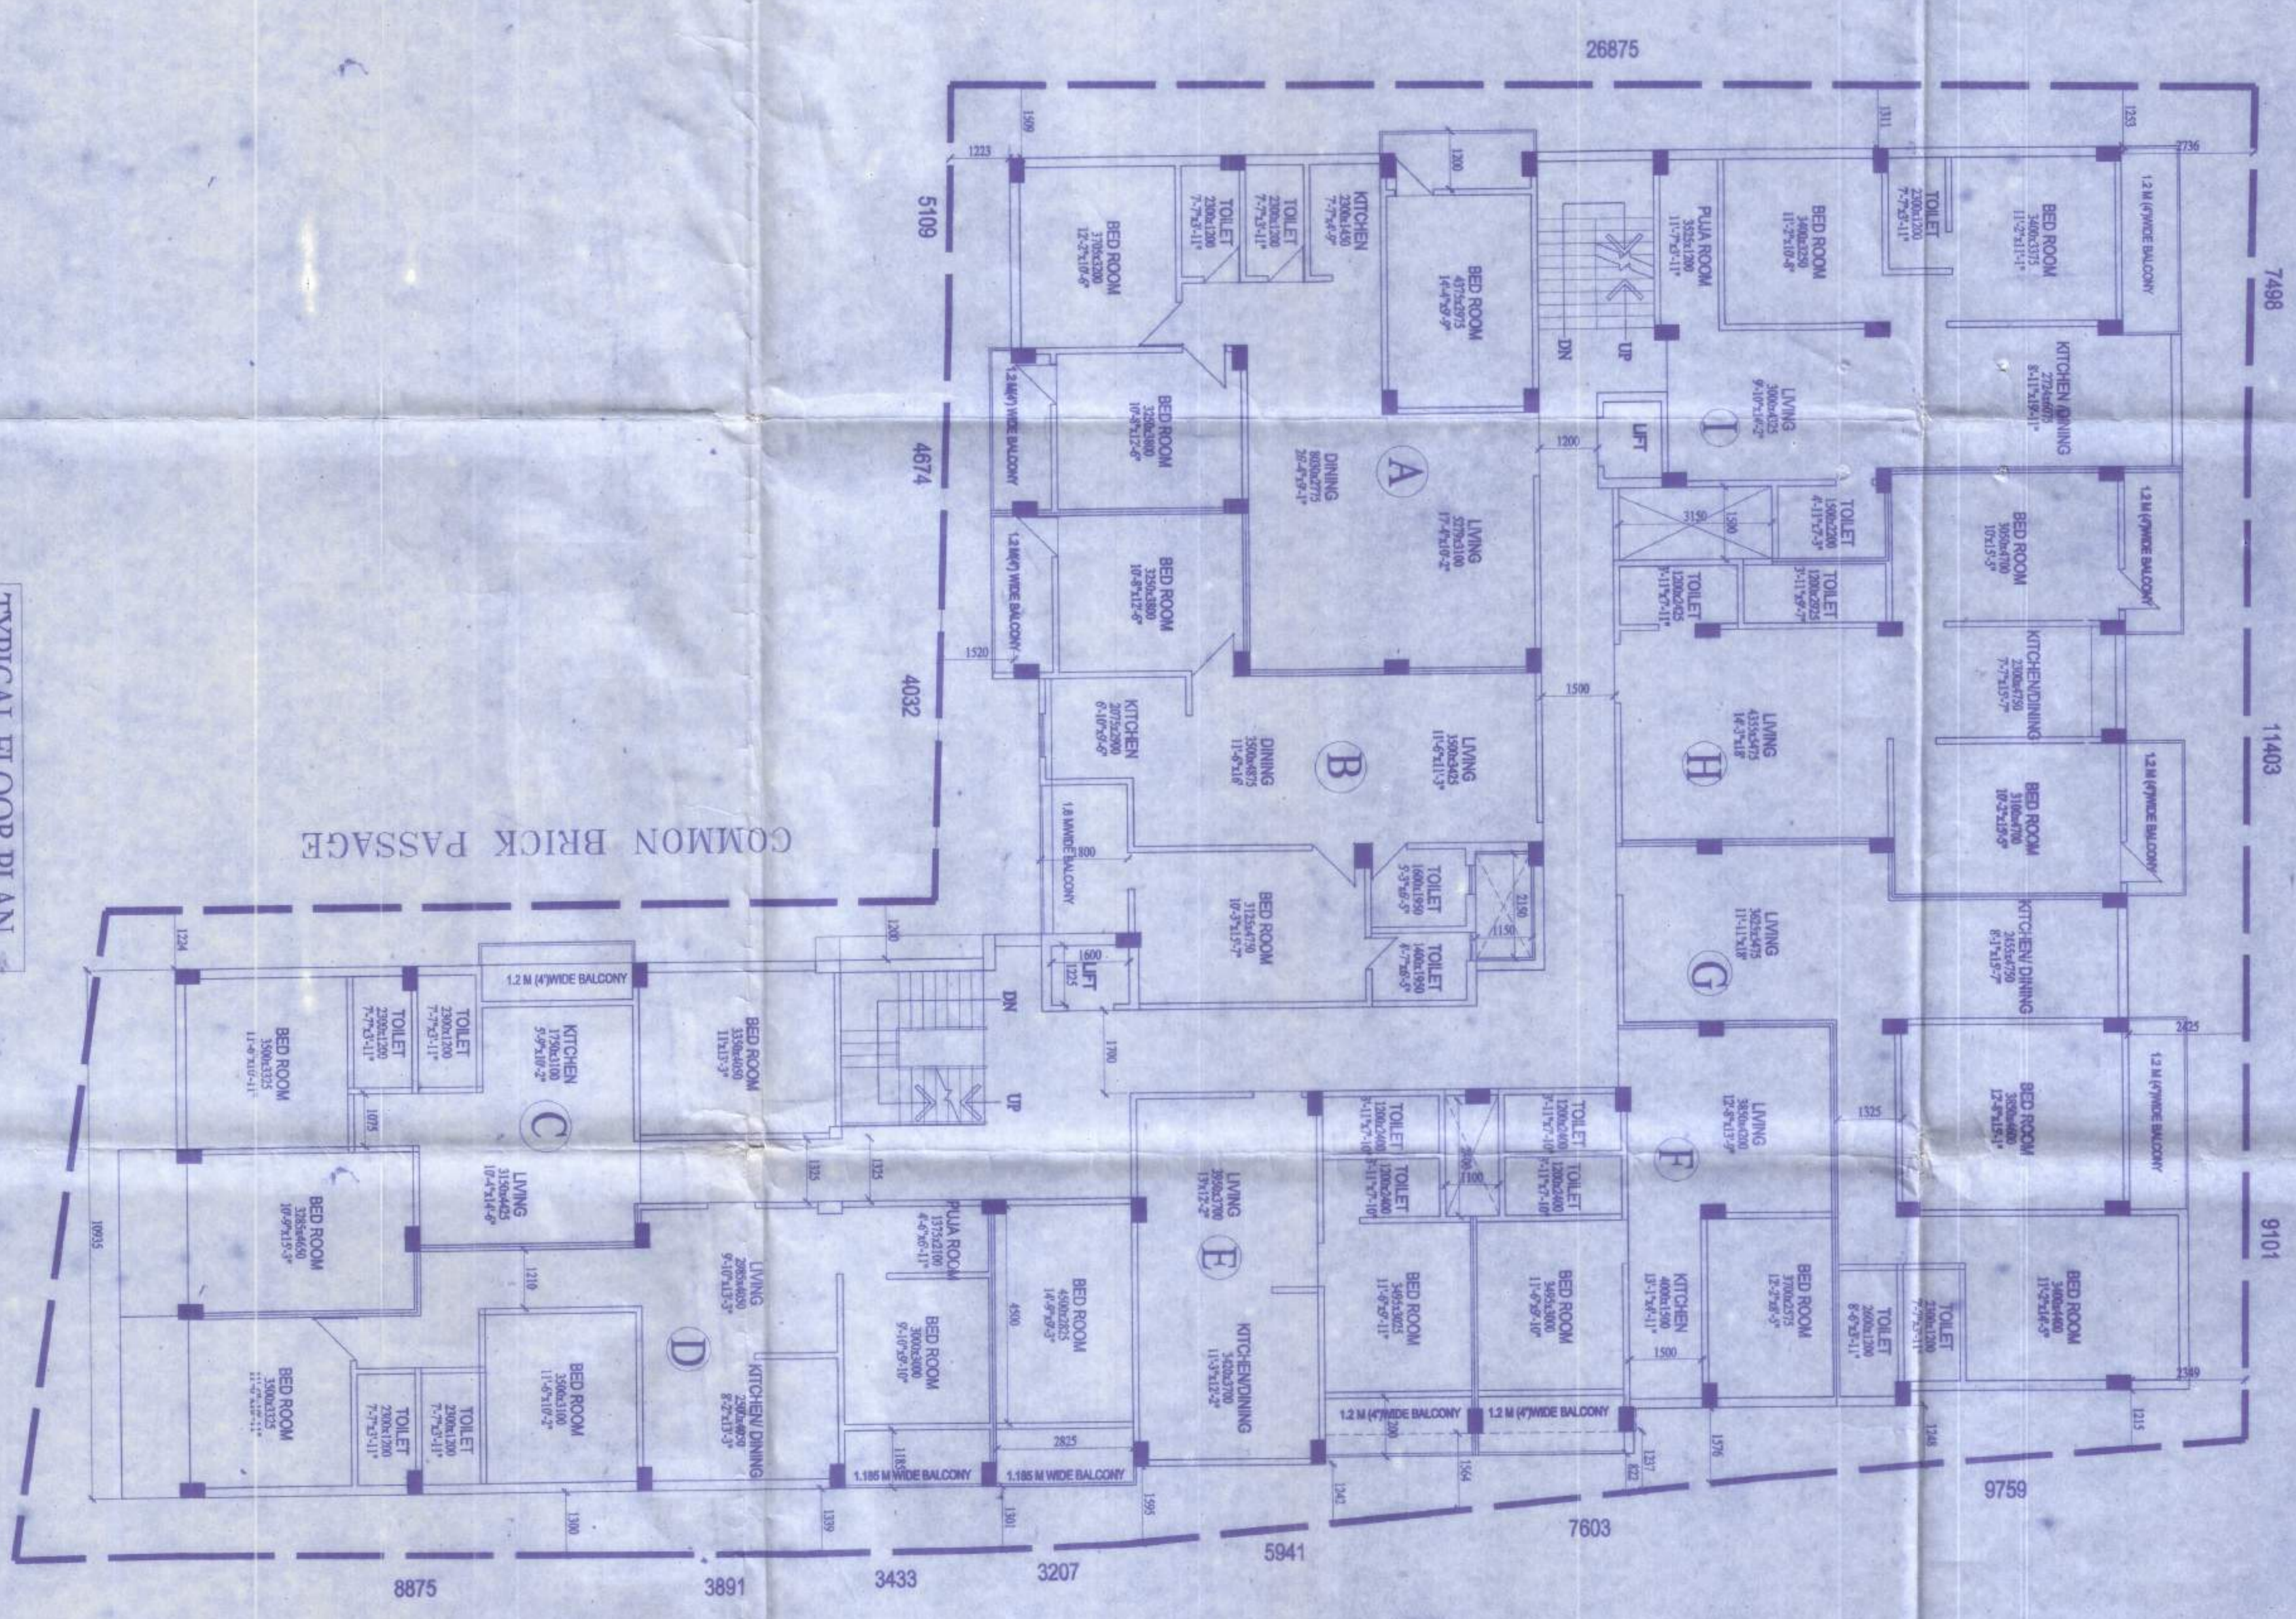

SCHEDULE OF WINDOWS

TYPE	WIDTH	HEIGHT	SELL HEIGHT	REMARKS
W1	1500	1350	750	
W2	1200	1350	750	
W3	900	1350	750	
W4	600	600	750	

SCHEDULE OF DOORS

DOOR	WIDTH	HEIGHT	REMARKS
D1	1200	2100	
D2	900	2100	
D3	850	2100	
D4	750	2100	

SIGNATURE OF ARCHITECT

1. *Pravin Vaidya*
2. *Jayashree Phadnis*
3. *Tejap Kumar Raskal*
4. *Nandini R. Atha (General)*

THE STRUCTURAL DESIGN AND DRAWING OF BOTH FOUNDATION & SUPER STRUCTURE OF BUILDING HAS BEEN MADE BY ME CONSIDERING ALL POSSIBLE LOADS INCLUDING THE RESPECTIVE LOADS AS PER THE NATIONAL BUILDING CODE OF INDIA AND AS PER THE NATIONAL BUILDING REGULATIONS. IT IS SAFE & STABLE IN ALL ASPECTS.
I CERTIFY THAT THE ARCHITECTURAL DESIGN & DRAWING HAS BEEN MADE BY ME IN ACCORDANCE WITH THE NATIONAL BUILDING REGULATIONS AND BUILDING ACTS 1987 & 1988.

PROPOSED B+G-5 STORED COMMERCIAL CUM RESIDENTIAL BUILDING OF
1. SRI ARUN KUMAR BHOWAL
2. IDEAL INFRASTRUCTURE SOLUTIONS PVT.LTD.
3. SRI TAPAN KUMAR BHOWAL
4. SMT MOUSUMI DUTTA BHOWAL
AT KESHAB ROAD, WARD NO-7, HOLDING NO: 184/3971, 156/3971/4 (OLD), 186/3971/2, 156/A/3971/5 UNDER COOCH BEHAR MUNICIPALITY.

PARTICULARS OF LAND
DIST- COOCHBEHAR, MOUZA- SAHAR COOCH BEHAR
KHAMIAN NO-1220, 23161, 3091, 23027 JI. NO-130,
THANA- KOTWALI, PLOT NO- 678,6474,14210,
671,14214.
LAND AREA- 0.25 ACRE

AREA STATEMENT

FLOOR	AREA	PURPOSE
BASEMENT	8090.00 SQFT	PARKING
GROUND FLOOR	8090.00 SQFT	COMMERCIAL
1ST FLOOR	8090.00 SQFT	COMMERCIAL
2ND FLOOR	8989.00 SQFT	RESIDENTIAL
3RD FLOOR	8989.00 SQFT	RESIDENTIAL
4TH FLOOR	8989.00 SQFT	RESIDENTIAL
5TH FLOOR	8989.00 SQFT	RESIDENTIAL

INTEGRATED INFRASTRUCTURE SOLUTIONS

DRAWN BY: K. DASRUPA
CHECKED BY: A. GROSSI
APPROVED BY: A. GROSSI
DATE: _____
DWG. NO. _____

PROJECT: **RENOVATION OF THE OLD BANK BUILDING**
 CLIENT: **THE BANK OF MONTREAL**
 ARCHITECT: **ARCHITECTURE 10**
 DATE: **2004**

DRAWING NO: **01**
 SCALE: **1/4" = 1'-0"**

PROJECT LOCATION: **1000 RUELLE DU TRAVAIL, MONTREAL, QUEBEC**

DRAWING TITLE: **GENERAL LAYOUT**

DRAWN BY: **[Signature]**
 CHECKED BY: **[Signature]**
 DATE: **2004**

