



RECEIVED
Chairperson
Board Of Administrators
Purulia Municipality
VALID FOR THREE YEARS
SANCTIONED CONDITIONALLY
Purulia Municipality
MEMO NO - 5213 Dt. - 08-06-23

SCALE:- 1:100. 1:50 & 1:250

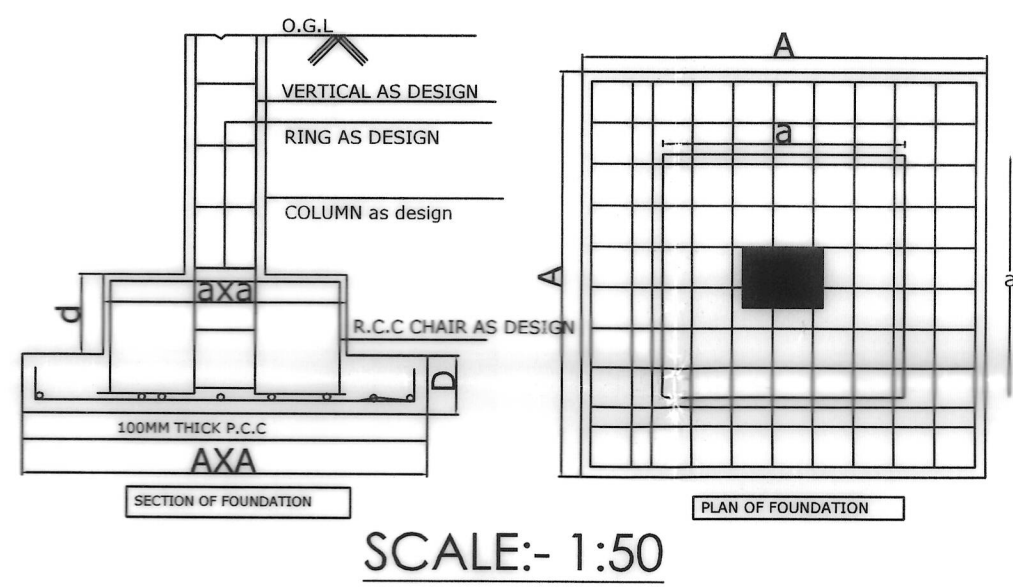

SCALE:- 1:50

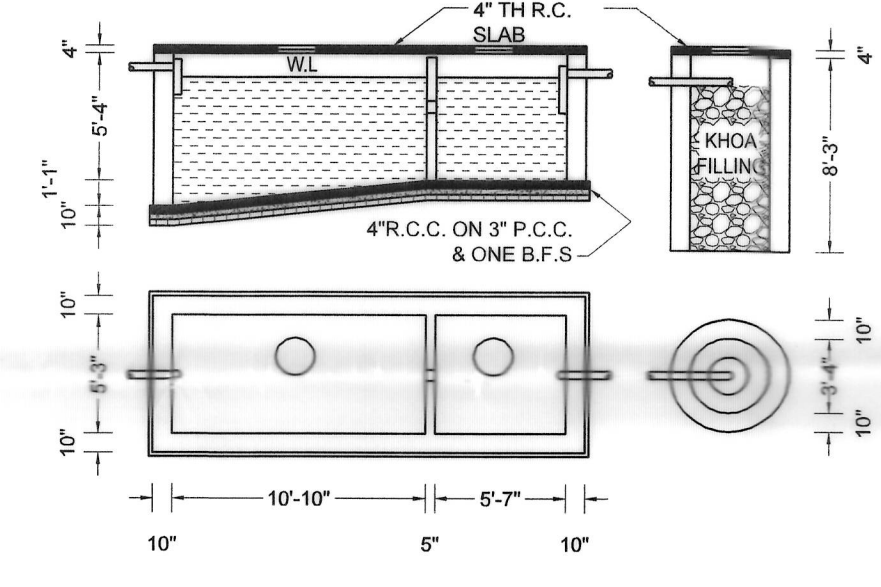

SEPTIC TANK & SOAK PIT DETAILS

PLAN OF A GROUND PLUS FOUR STORIED RESIDENTIAL FLAT BUILDING WITHIN HOLDING NO:- 329, WARD NO:- 13, PLOT NO: 11375 & 11383, KHATIAN NO: 2232, MOUZA & P.S.: PURULIA, J.L. NO: 02, ENTRANCE FROM RUP CHAND PANDIT LANE AND OLD MANBAZAR ROAD, PURULIA.

OWNER: AMITABHA BHATTACHAYA & OTHERS




AREA STATEMENT	FLOOR	AREA IN Sft	AREA IN Sqm
LAND AREA		7440	691.2
COVERED AREA RESIDENTIAL FLAT	GROUND	3736	347.1
	FIRST	4106	381.4
	SECOND	4106	381.4
	THIRD	4106	381.4
	FOURTH	4106	381.4
TOTAL		20160	1872.9

SPECIFICATION

SLNO	NAME	DETAILS
1)	FOUNDATION	R.C.C. COLUMN FOOTING/RAFT AS PER DESIGN
2)	SUPER STRUCTURE	FIRST CLASS B/W IN C:M(1:6) FOR 225mm & C.M(1:4) FOR 112.5 MM
3)	FLOORING	0.025 MT L.P.S FLOORING OVER 0.015MT DRY RAMEED KHOA OVER 0.075MT B/B SOLING OVER LOCAL SAND FILLING.
4)	LINTEL	150mm R.C.C LINTEL PROVIDED OVER DOOR & WINDOWS.
5)	ROOF	R.C.C. ROOF SLAB WITH REQUIRED THICKNESS AS PER STRUCTURAL DESIGN.
6)	TERRACE	PROVIDE 254mm MUD FUSCA TREATMENT WITH BRICK ON EDGE SOLING OVER LOCAL SAND FILLING FINISHED WITH P.C.C OVER R.C.C TERRACE ROOF FOR HEAT INSULATION & WATER PROOFING.
7)	PLASTER	INNER & OUTER WALL PLASTERED IN C:M(1:6) & (1:4) & TWO COATS OF WHITE WASH OUT SIDE ONLY.

SCHEDULE OF DOOR & WINDOW

TYPE	WIDTH	HT.	SILL	DESCRIPTION
D	1.07	2.1	0.00	WOODEN FLUSH DOOR
D1	0.95	2.1	0.00	WOODEN FLUSH DOOR
D2	0.84	2.1	0.00	WOODEN FLUSH DOOR
D3	0.76	2.1	0.00	WOODEN FLUSH DOOR
W	1.5	2.1	0.90	GLAZED WINDOW
W1	1.20	2.1	0.90	GLAZED WINDOW
W2	0.90	2.1	0.90	GLAZED VENTILATOR
V1	0.61	2.1	1.5	GLAZED VENTILATOR

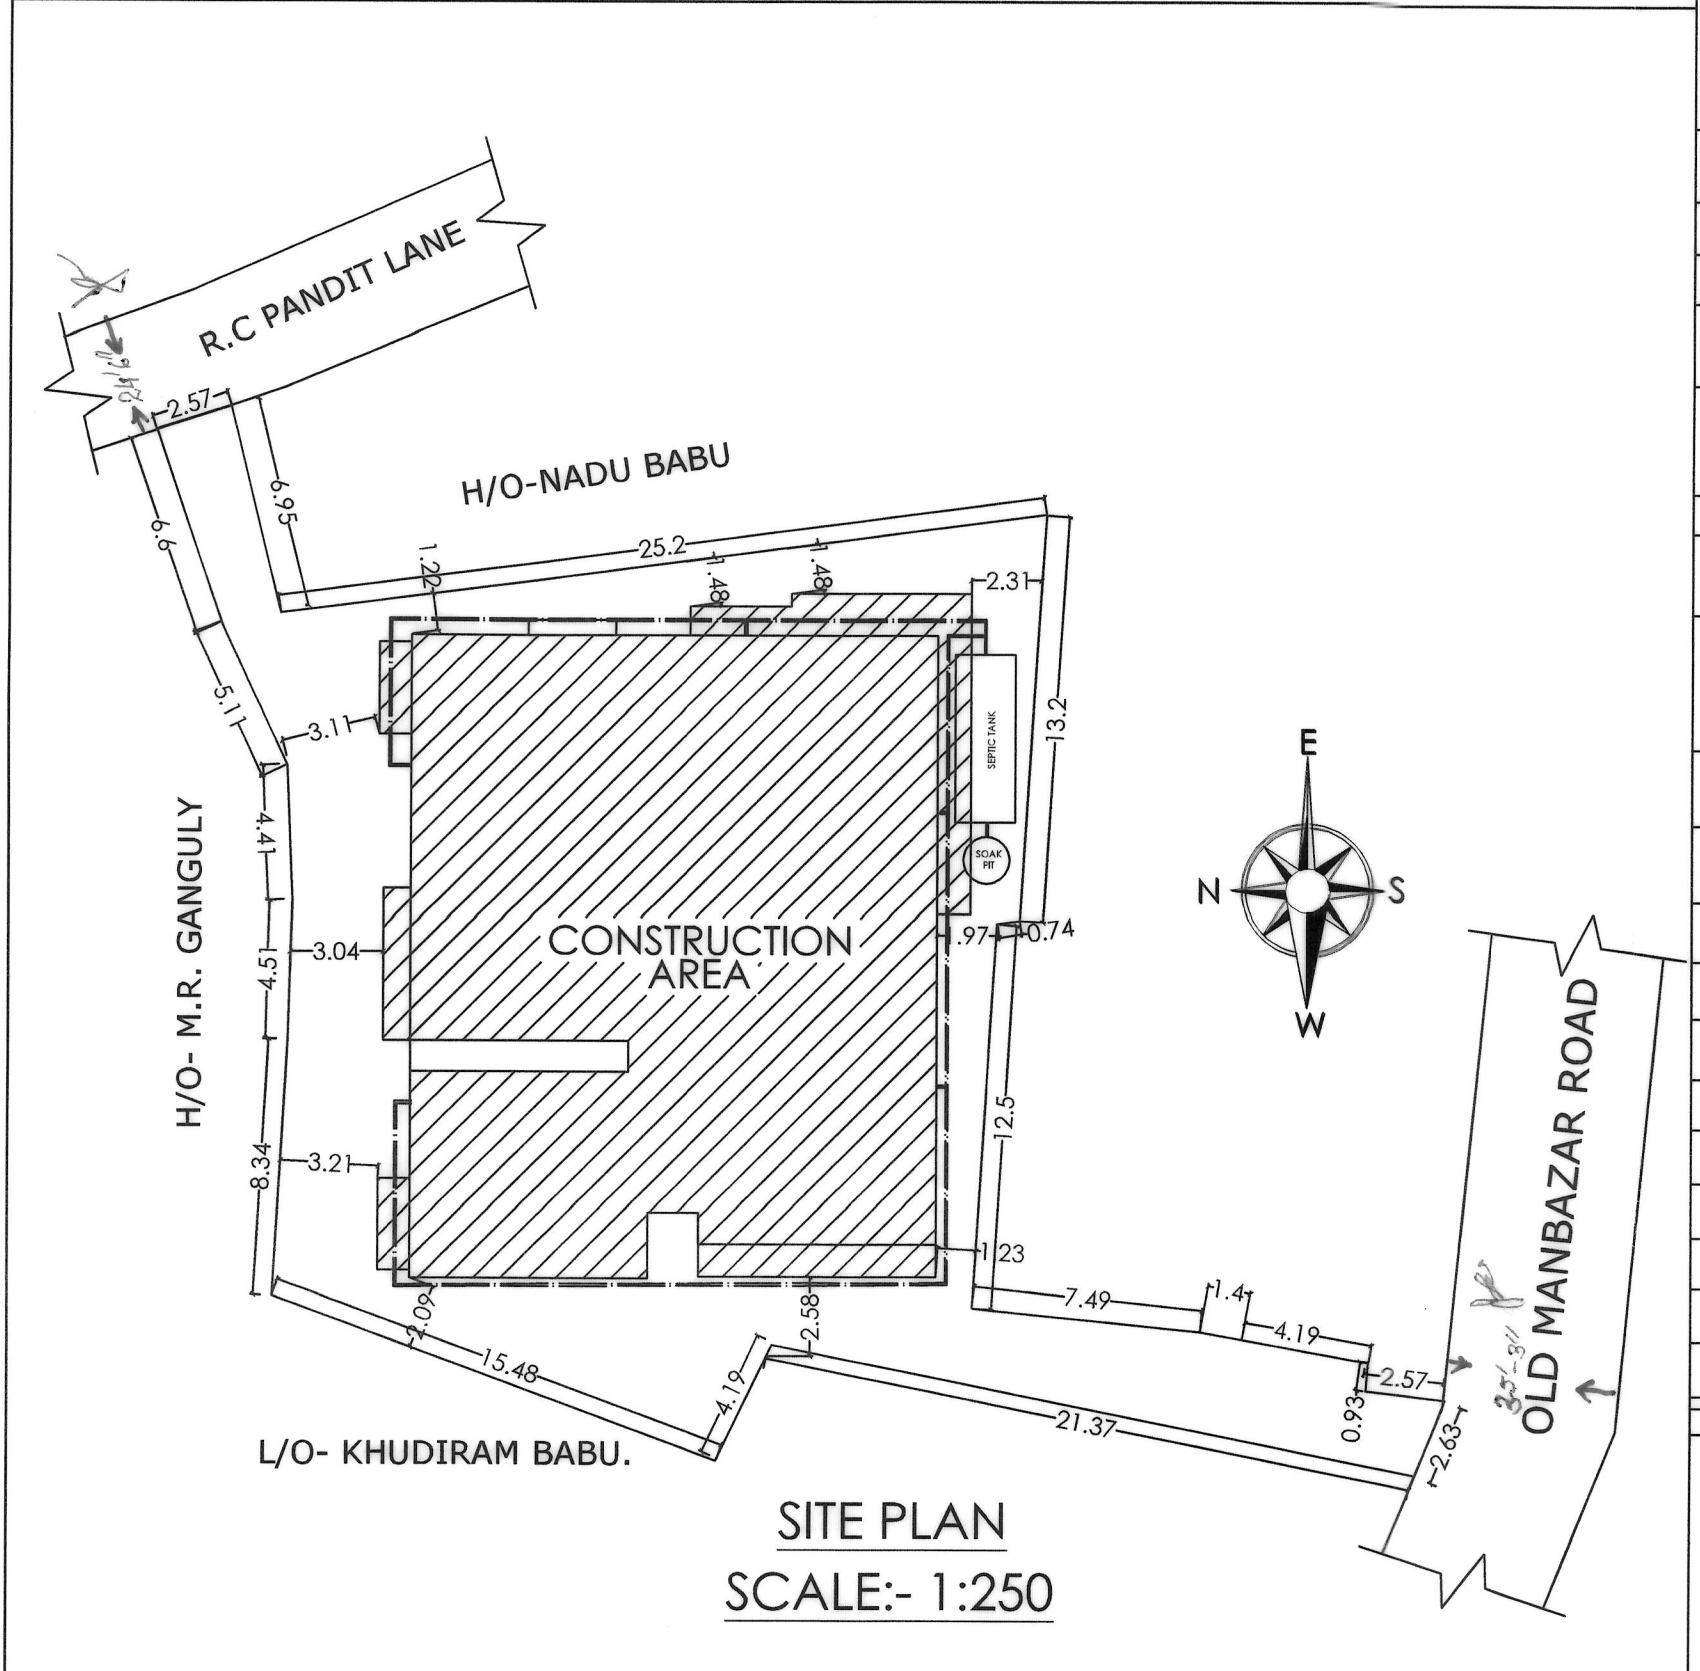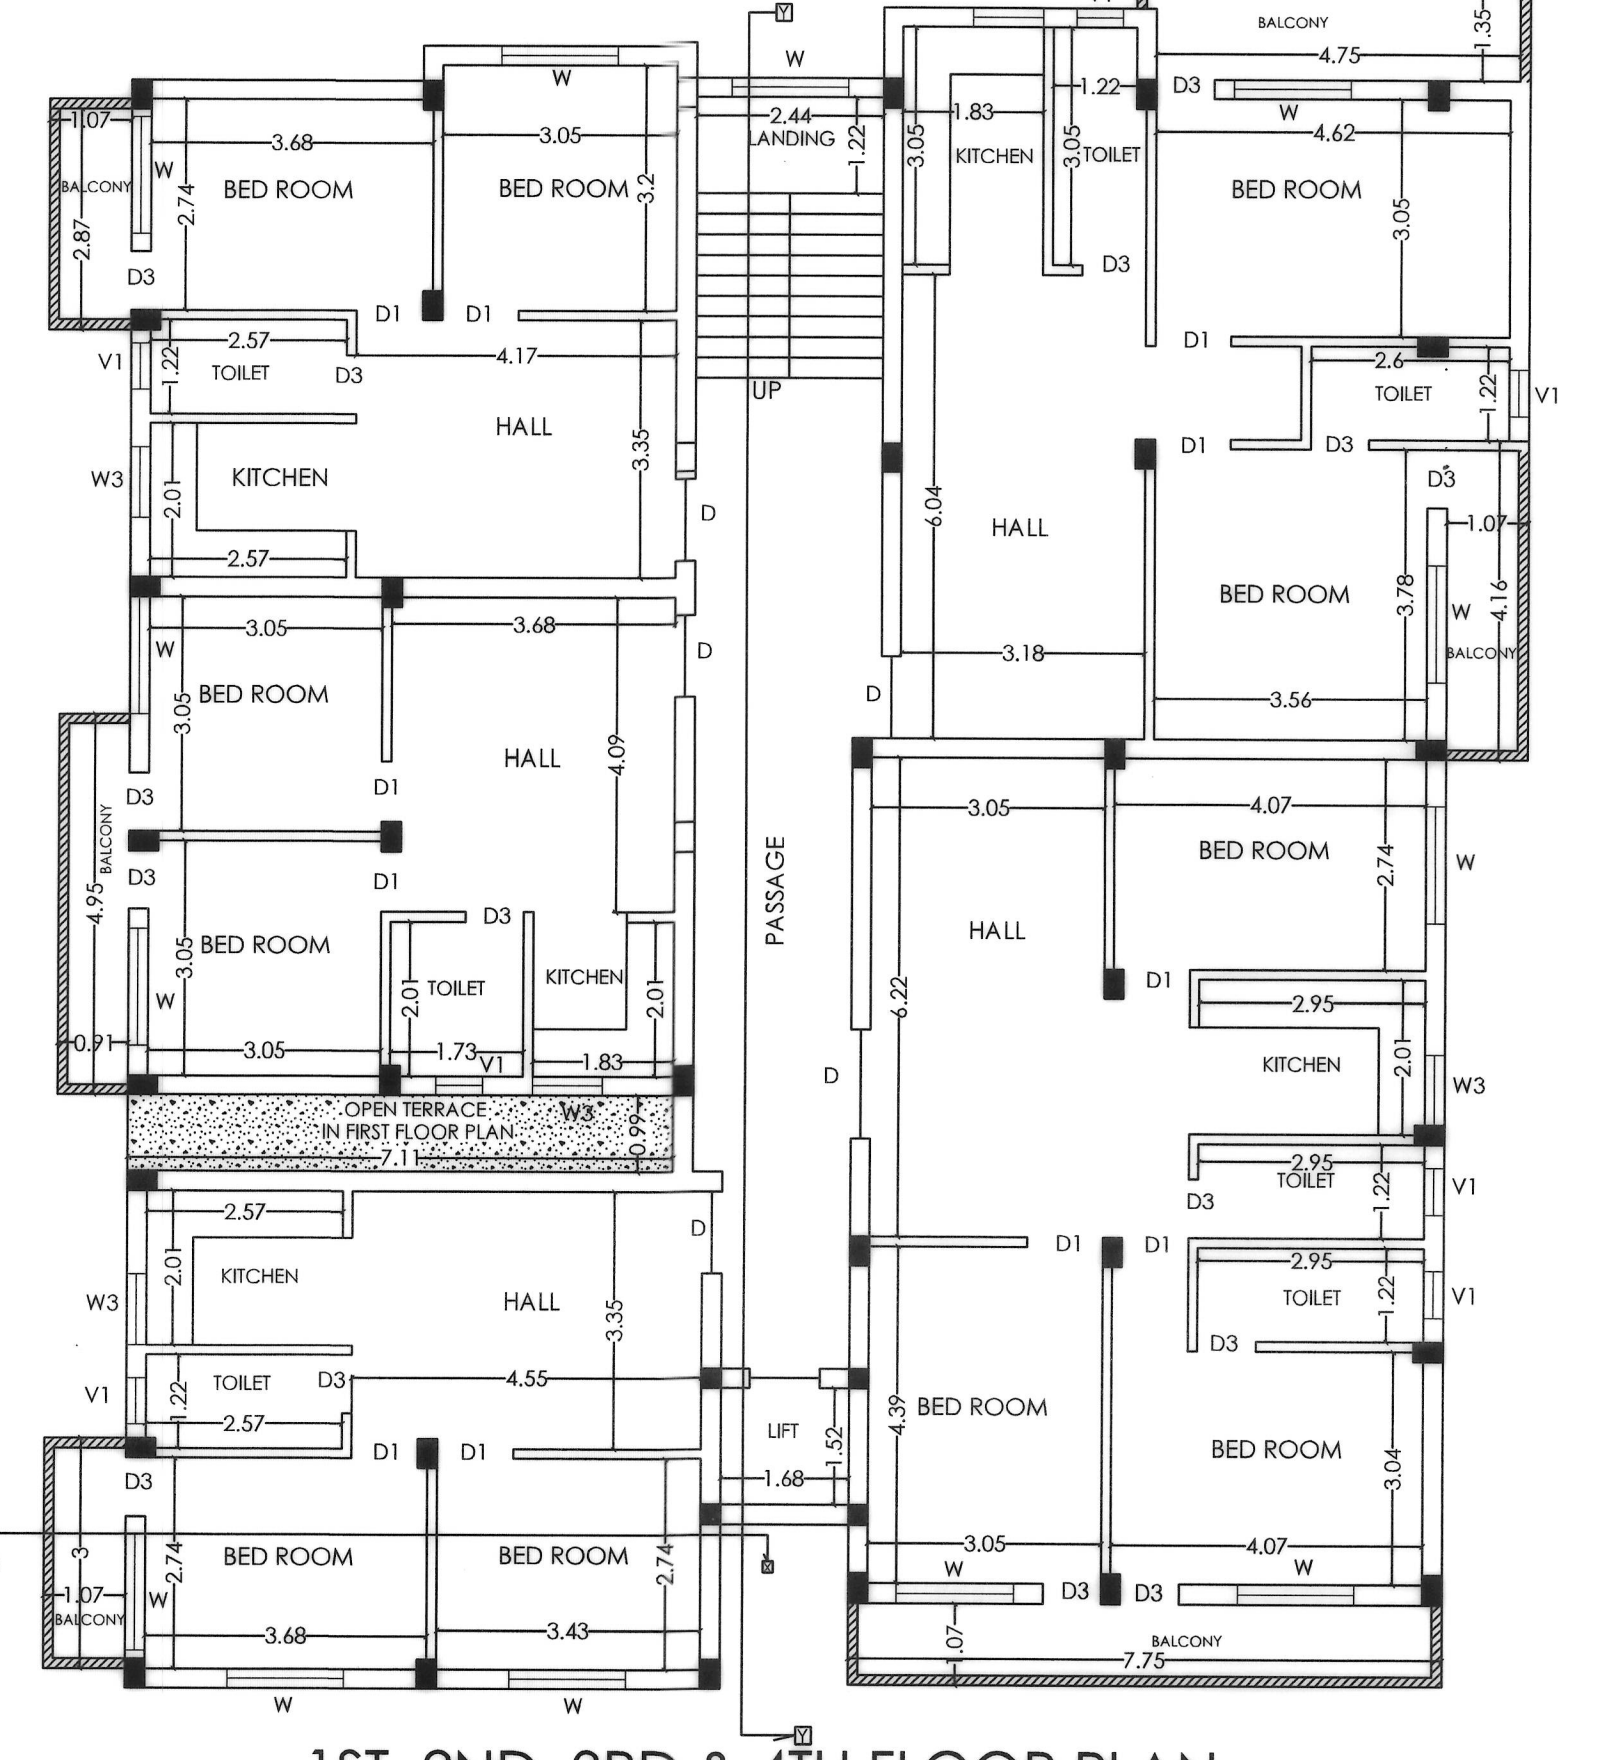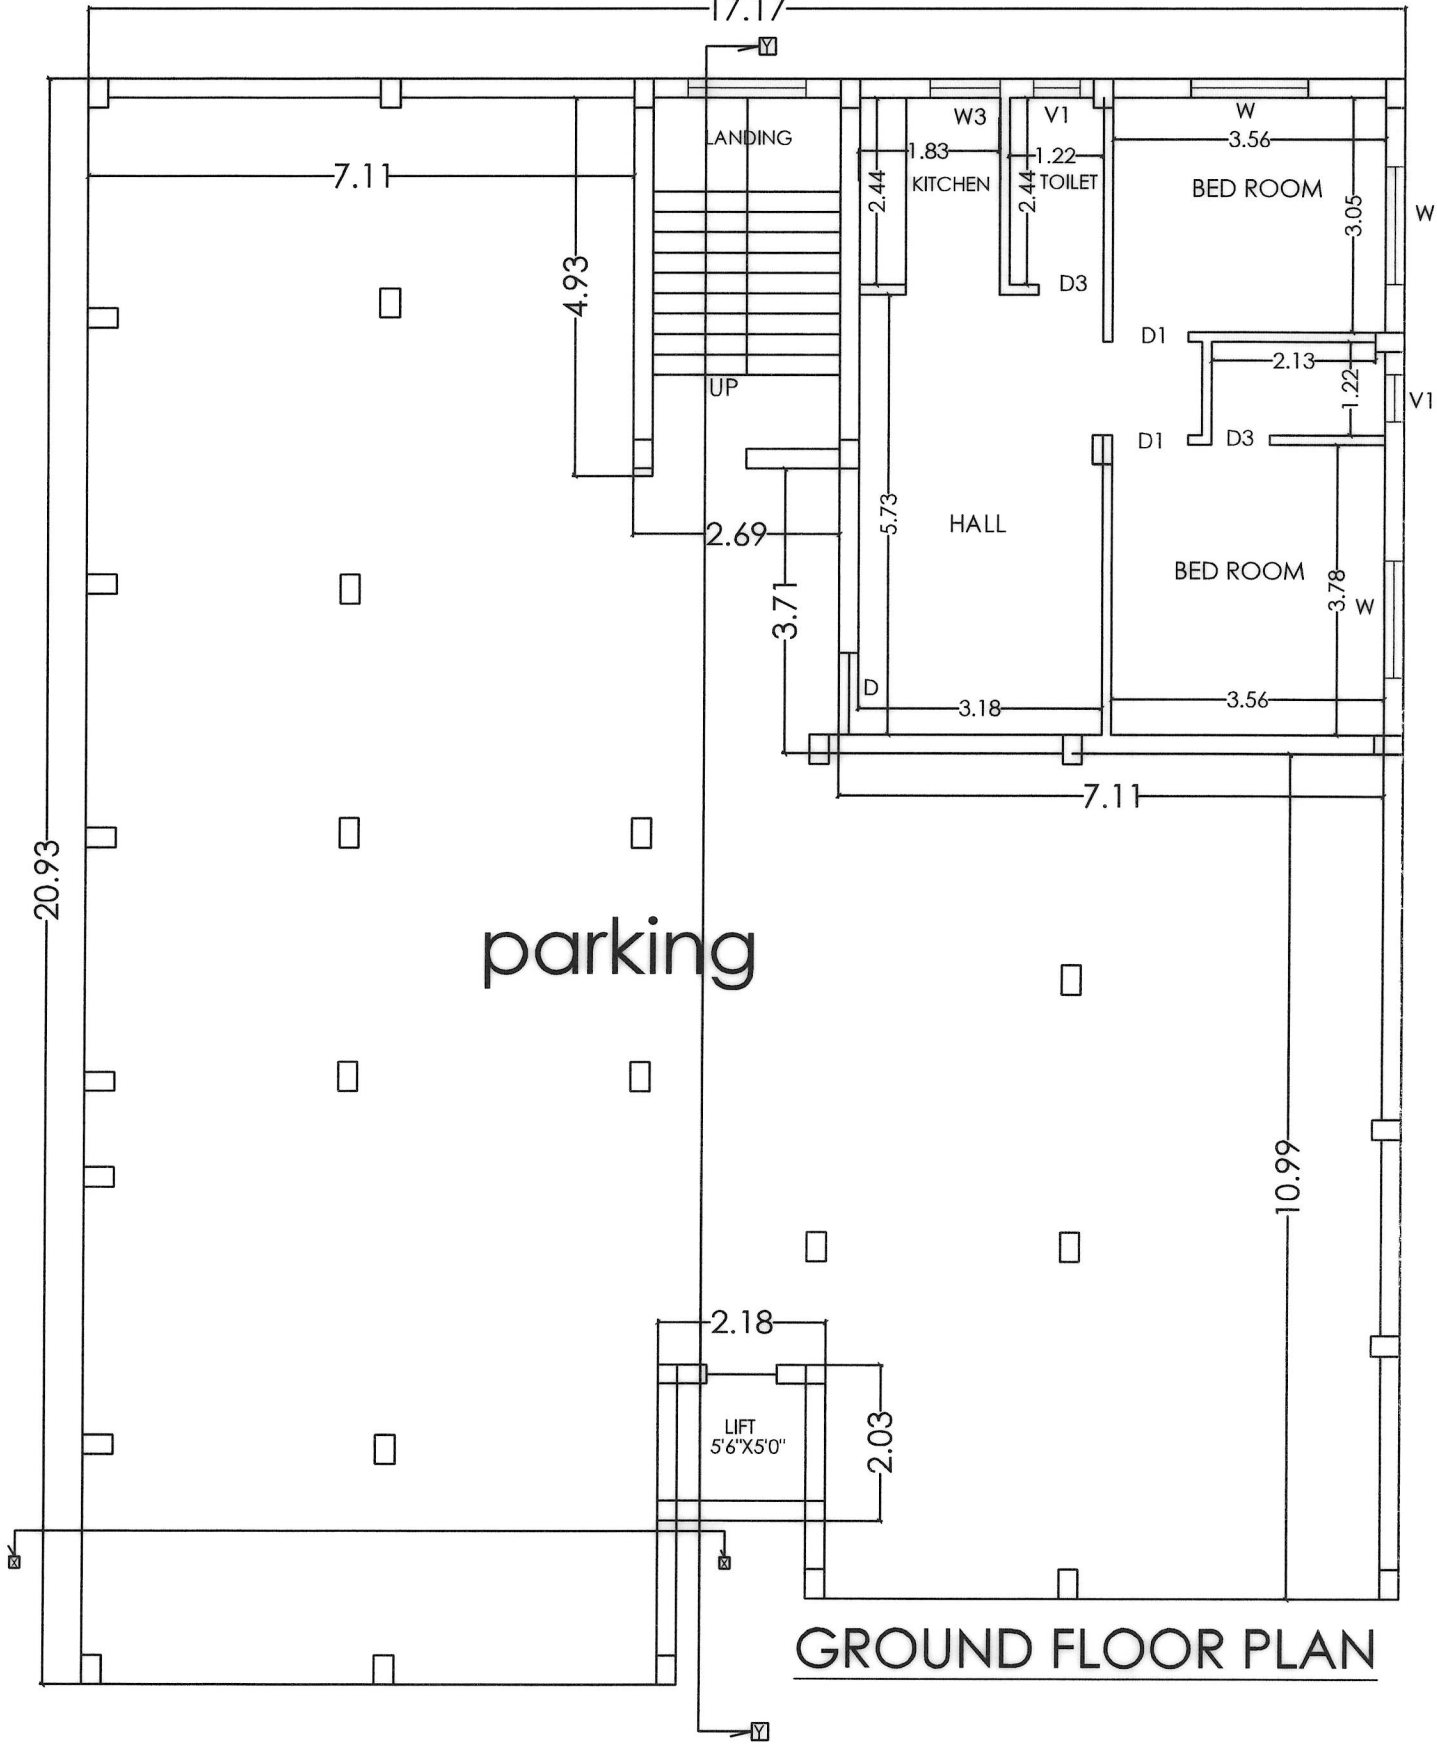

SITE PLAN SCALE:- 1:250

SIGNATURE OF OWNER
Amitabha Bhattachaya

DRAWN BY:
LIC NO:11022/19-22
JAHARLAL MUKHERJEE
MUNSIFFDANGA, PURULIA.