


FLOOR SCHEDULE :				WINDOW SCHEDULE :			
RM#	SI	Level	Size	RM#	SI	Unit	Size
D1	-	2450	2400x2400	D1	1250	600x1500	
D2	-	2150	5000x1500	D2	550	500x1500	
D3	-	2450	5000x2450	D3	550	500x1500	
D4	-	2150	1000x2450	D4	-	-	-
D5	-	2150	1000x2150	D5	-	-	-
D6	-	2450	2400x2450	D6	-	-	-
D7	-	2150	1000x2150	D7	-	-	-
FCD1	-	2150	1100x2150	FCD1	-	-	-
FCD2	-	2150	2400x2150	FCD2	-	-	-
FCD3	-	2150	2000x2150	FCD3	-	-	-

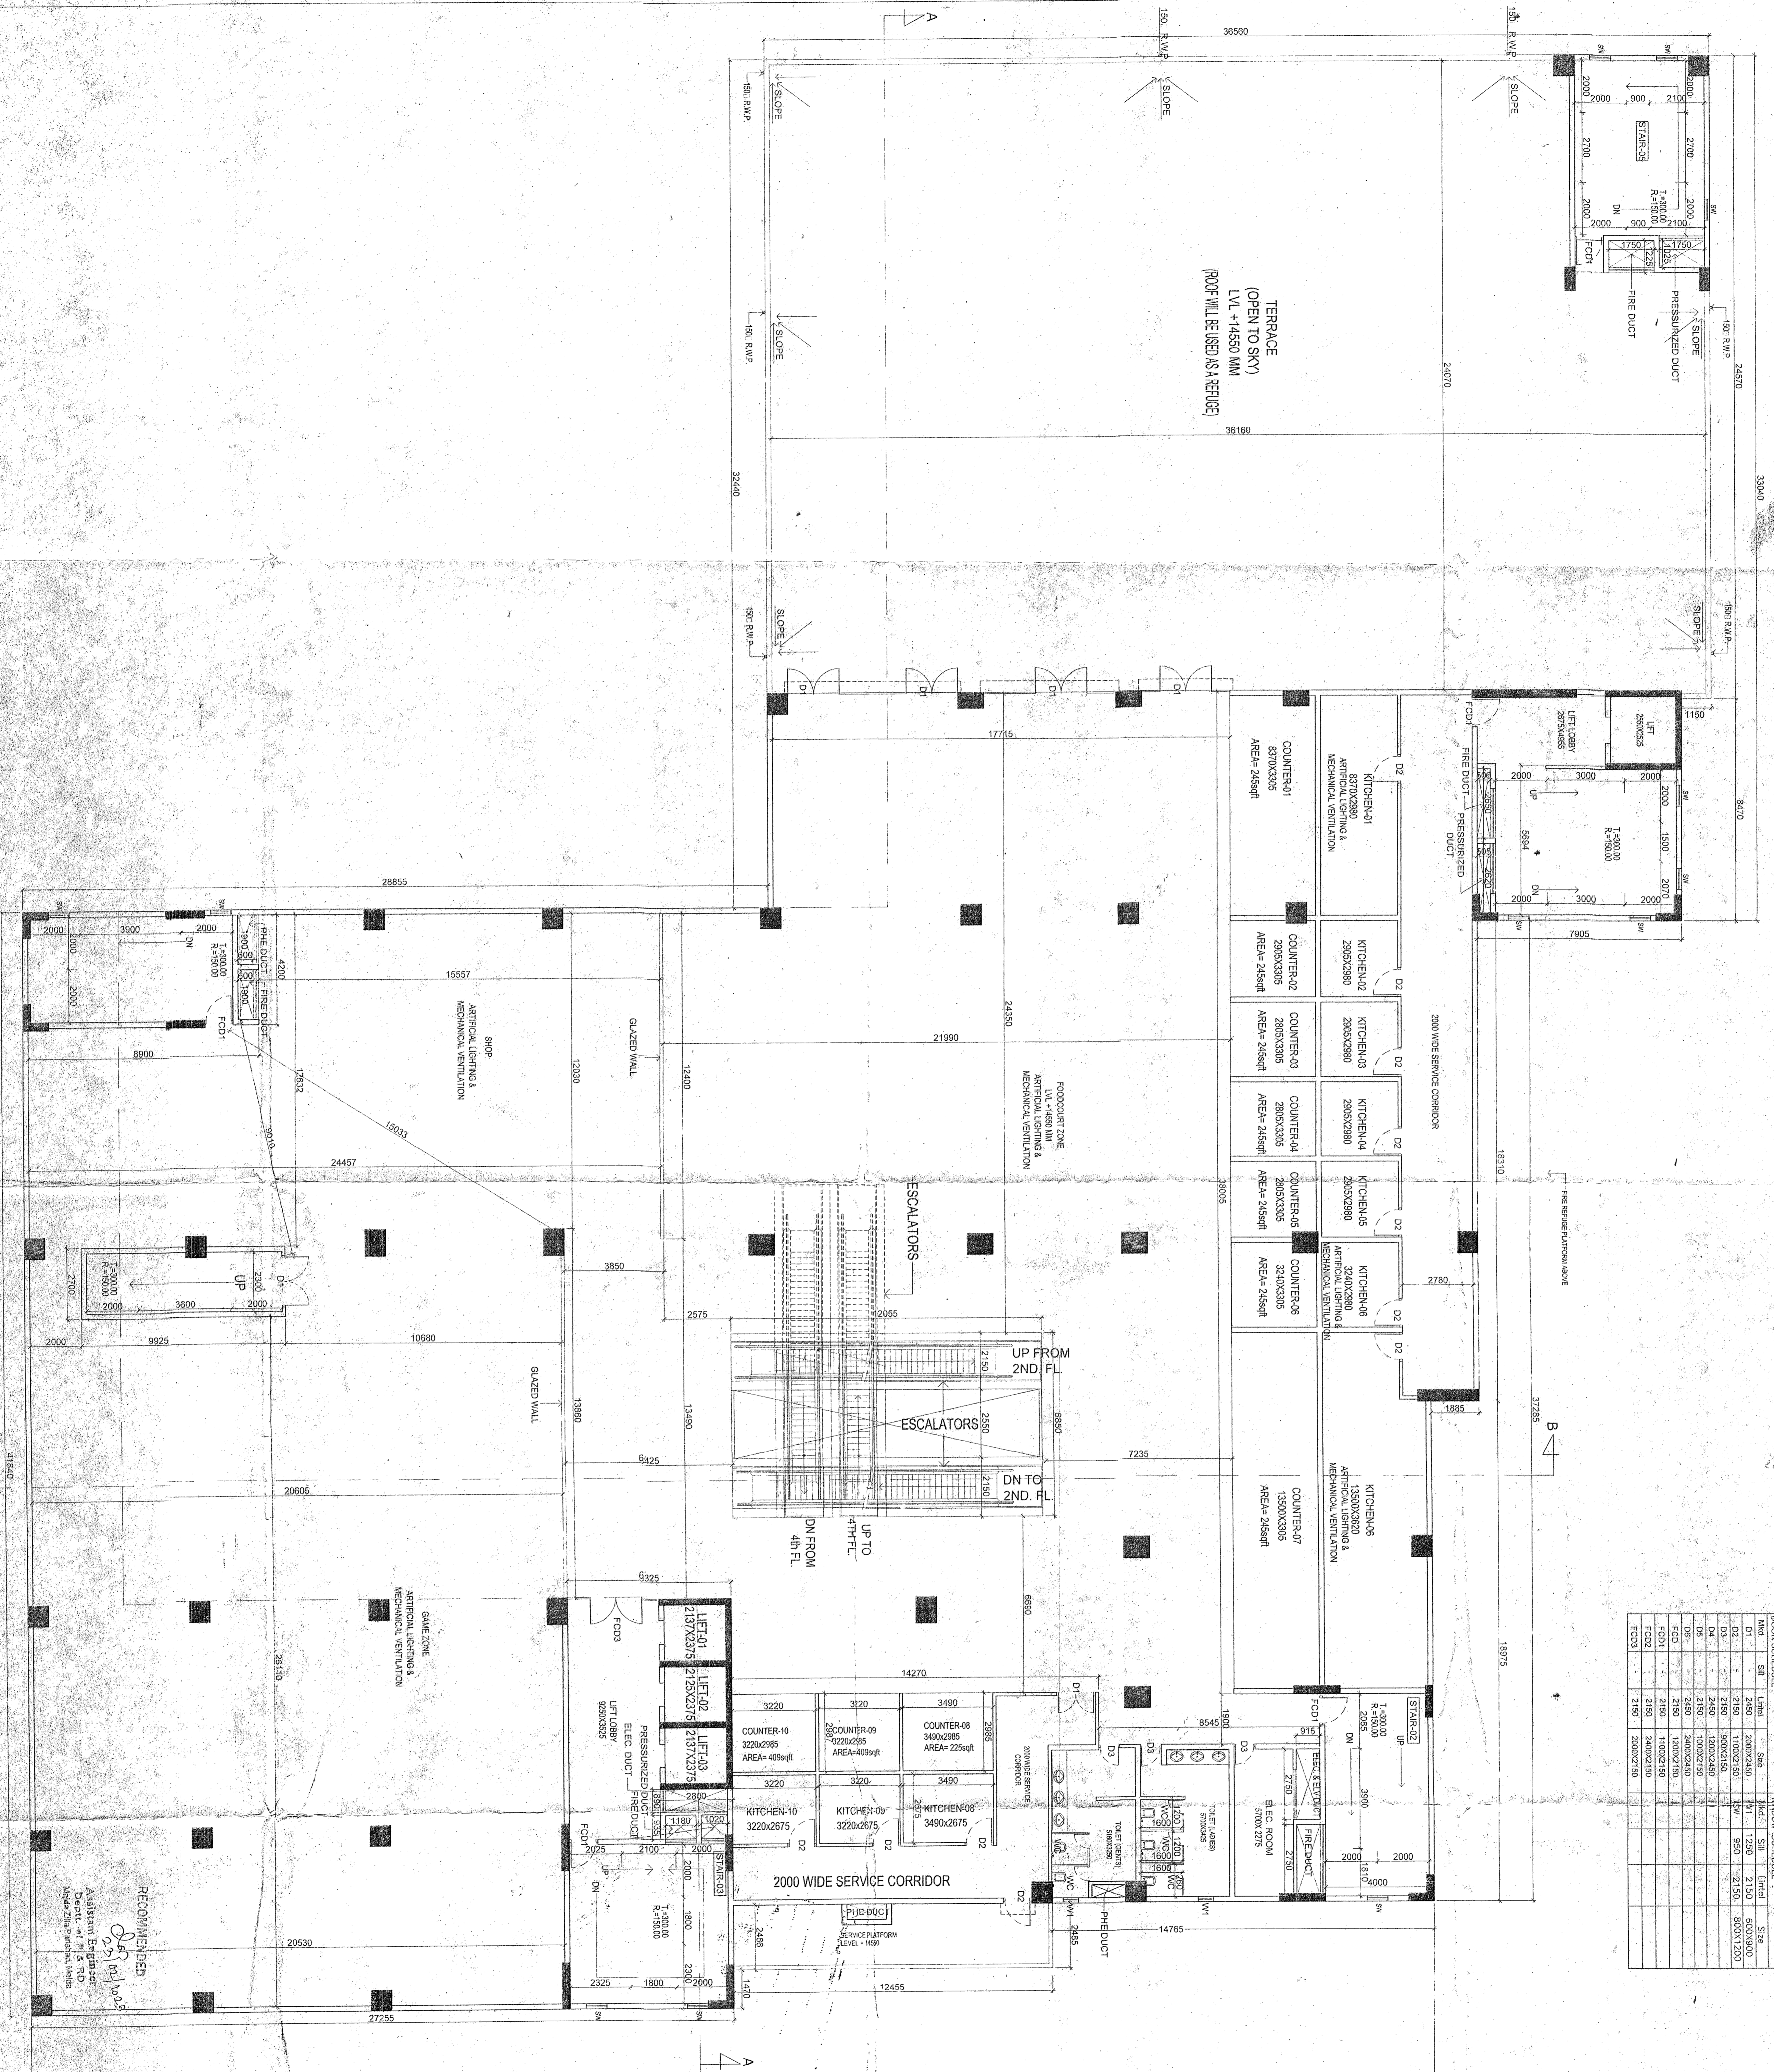

GENERAL NOTES :

1. ALL DIMENSIONS ARE IN MM UNLESS OTHERWISE MENTIONED.
2. ALL DIMENSIONS ARE TO FACE UNLESS OTHERWISE MENTIONED.
3. FINISHES TO BE AS PER ARCHITECT'S INTENTION UNLESS OTHERWISE MENTIONED.
4. FINISHES TO BE AS PER ARCHITECT'S INTENTION UNLESS OTHERWISE MENTIONED.
5. SLOPE TO BE INDICATED AS PER ARCHITECT'S INTENTION UNLESS OTHERWISE MENTIONED.
6. SLOPE TO BE INDICATED AS PER ARCHITECT'S INTENTION UNLESS OTHERWISE MENTIONED.
7. ALL DIMENSIONS IN SCALE TO BE INDICATED AS PER ARCHITECT'S INTENTION UNLESS OTHERWISE MENTIONED.
NAME & ADDRESS OF ARCHITECT'S OFFICE :
 ARCHITECT'S OFFICE
 DIRECTOR MR. UNANAN MITHAL
 PARTNER MR. AKASH SANKHIA
 3 WNS, LIFT, SANTHA
 2 SANTHA, OFFICERS REPRESENTED BY ITS
 PARTNER MR. AKASH SANKHIA
 2 WNS, RTU SANTHA

DECLARATION OF OWNER :
 I, THE UNDERSIGNED, HEREBY DECLARE THAT THE BUILDING PROPOSED FOR CONSTRUCTION SHALL BE IN ACCORDANCE WITH THE RULES AND REGULATIONS OF THE MUNICIPALITY AND AS APPROVED BY THE AUTHORITY.

DECLARATION OF ARCHITECT :
 I, THE UNDERSIGNED, HEREBY DECLARE THAT THE BUILDING PLAN HAS BEEN DRAWN UP IN ACCORDANCE WITH THE RULES AND REGULATIONS OF THE MUNICIPALITY AND AS APPROVED BY THE AUTHORITY.

DECLARATION OF STRUCTURAL ENGINEER :
 I, THE UNDERSIGNED, HEREBY DECLARE THAT THE BUILDING PLAN HAS BEEN DRAWN UP IN ACCORDANCE WITH THE RULES AND REGULATIONS OF THE MUNICIPALITY AND AS APPROVED BY THE AUTHORITY.

PROJECT :
 PROPOSED BASEMENT(G) + GROUND(G) + V
 STORED COMMERCIAL CUM ASSEMBLY BUILDING
 AT WALDA, P.S.: ENGLISH BAZAR, DIST.: WALDA

ARCHITECT :
 MASS & VOID
 ARCHITECT & INTERIOR CONSULTING

SCALE :
 SCALE: 1:100

DATE :
 02.06.2022

THIRD FLOOR PLAN

MASS & VOID
 ARCHITECT & INTERIOR CONSULTING

MASS & VOID
 ARCHITECT & INTERIOR CONSULTING

MASS & VOID
 ARCHITECT & INTERIOR CONSULTING