




GROUND FLOOR SCALE: 1:100

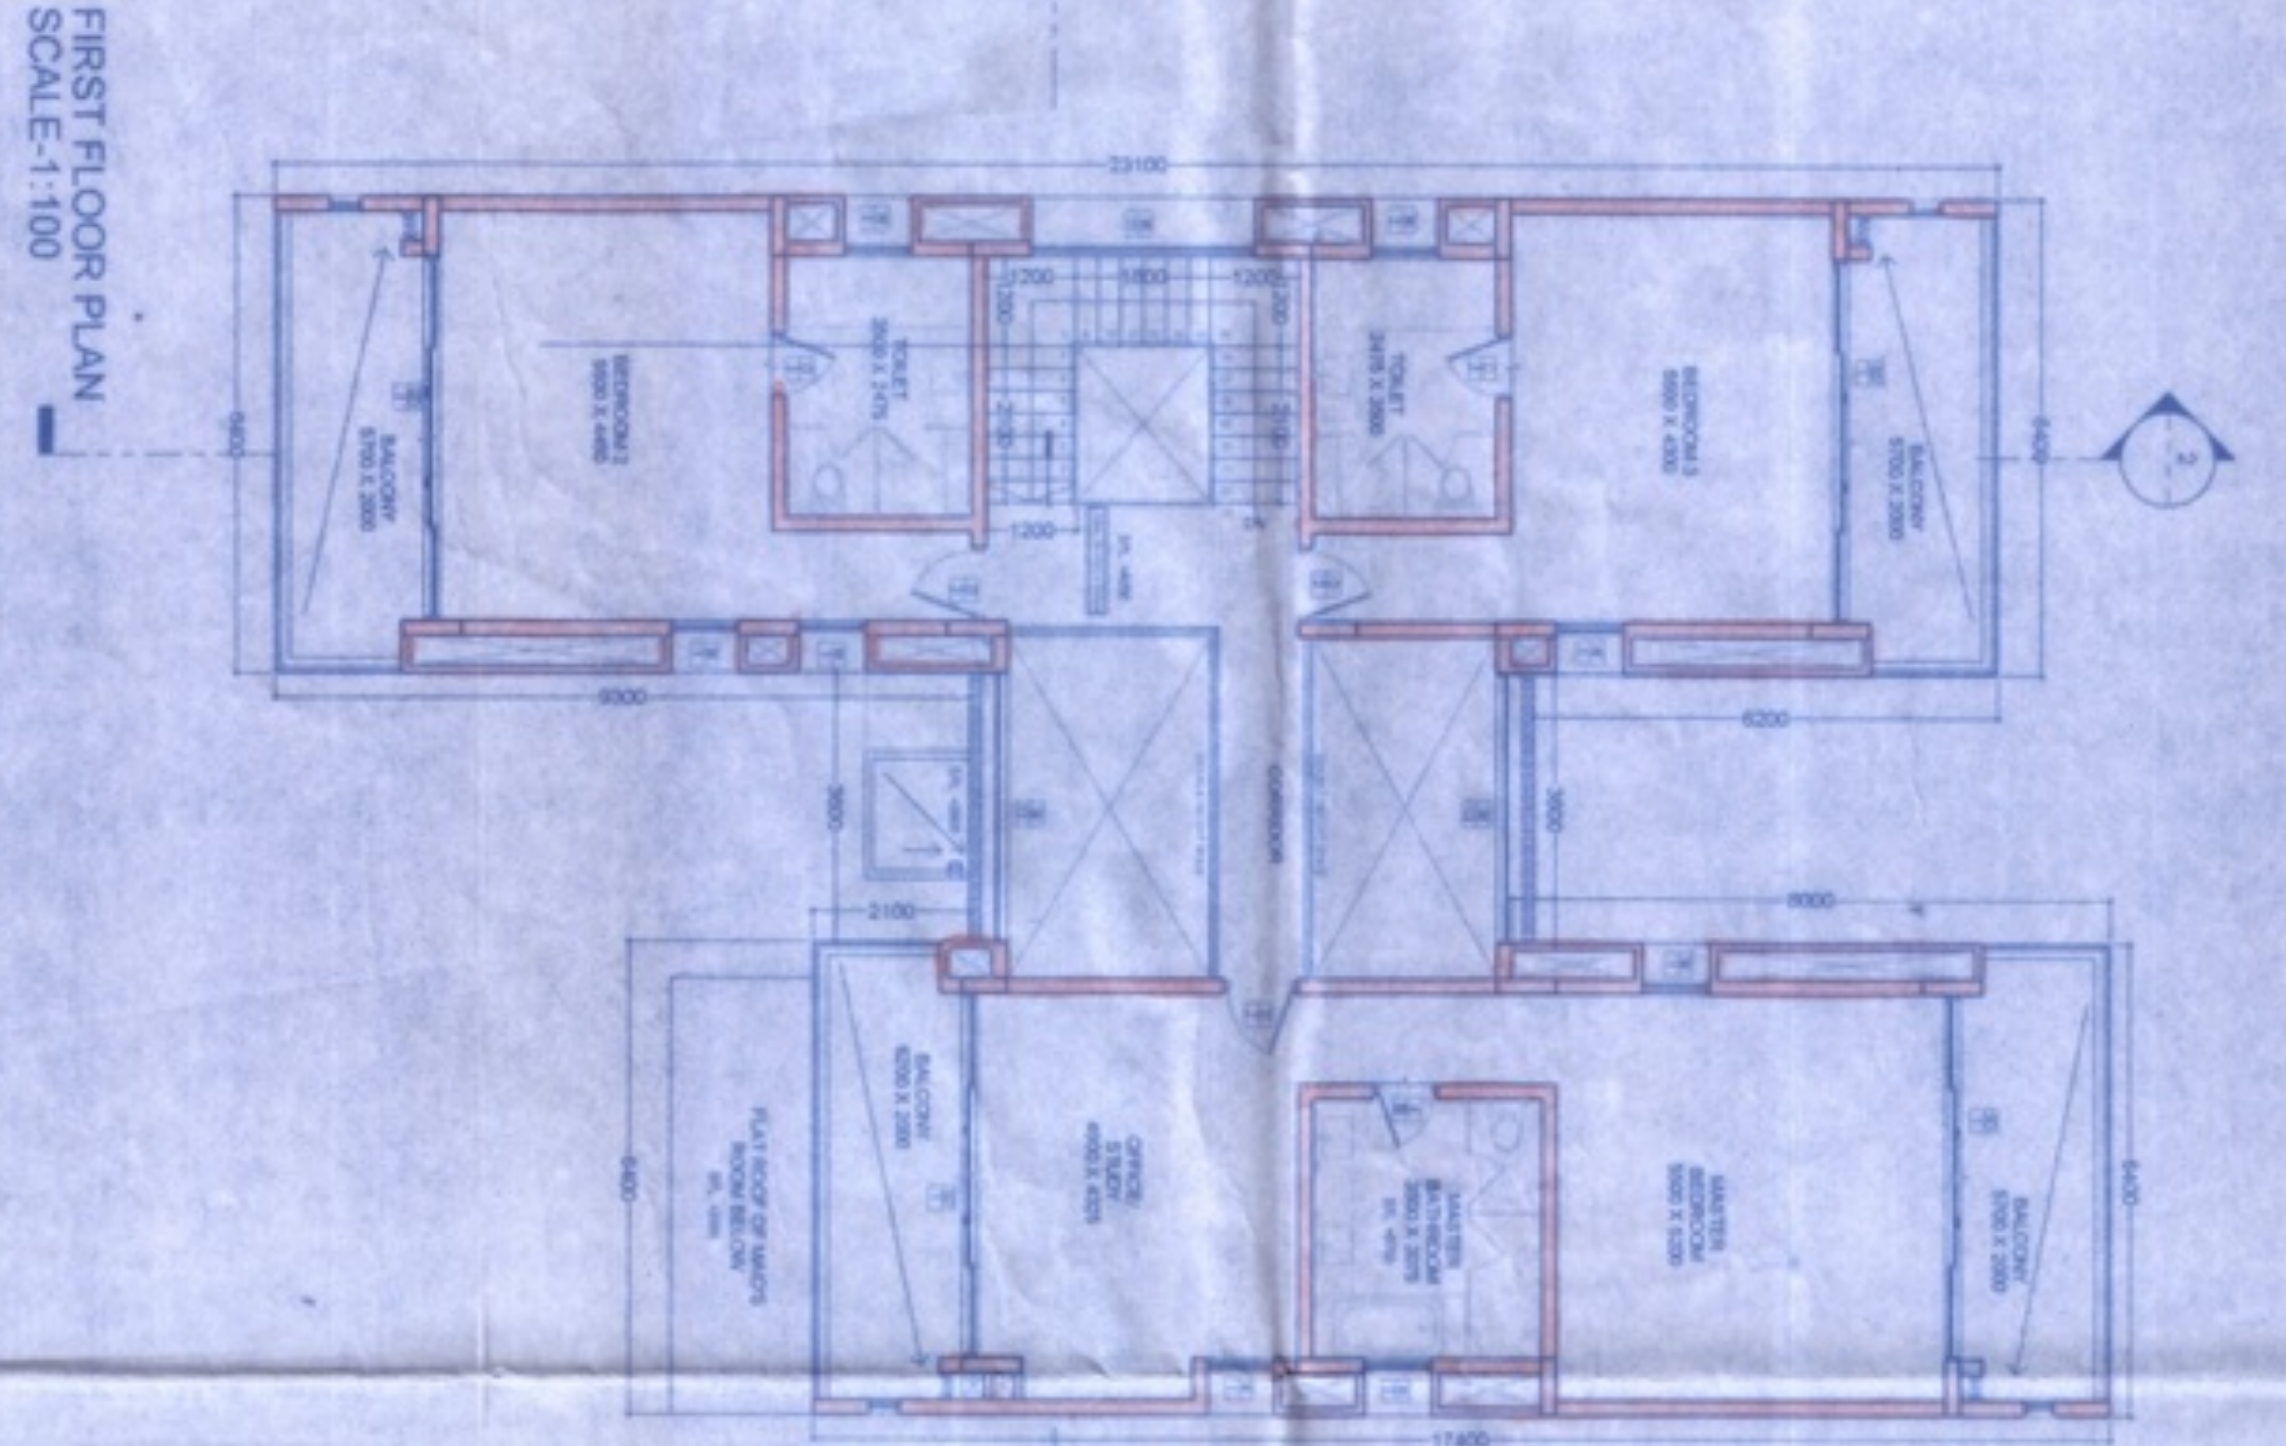


FIRST FLOOR PLAN SCALE: 1:100

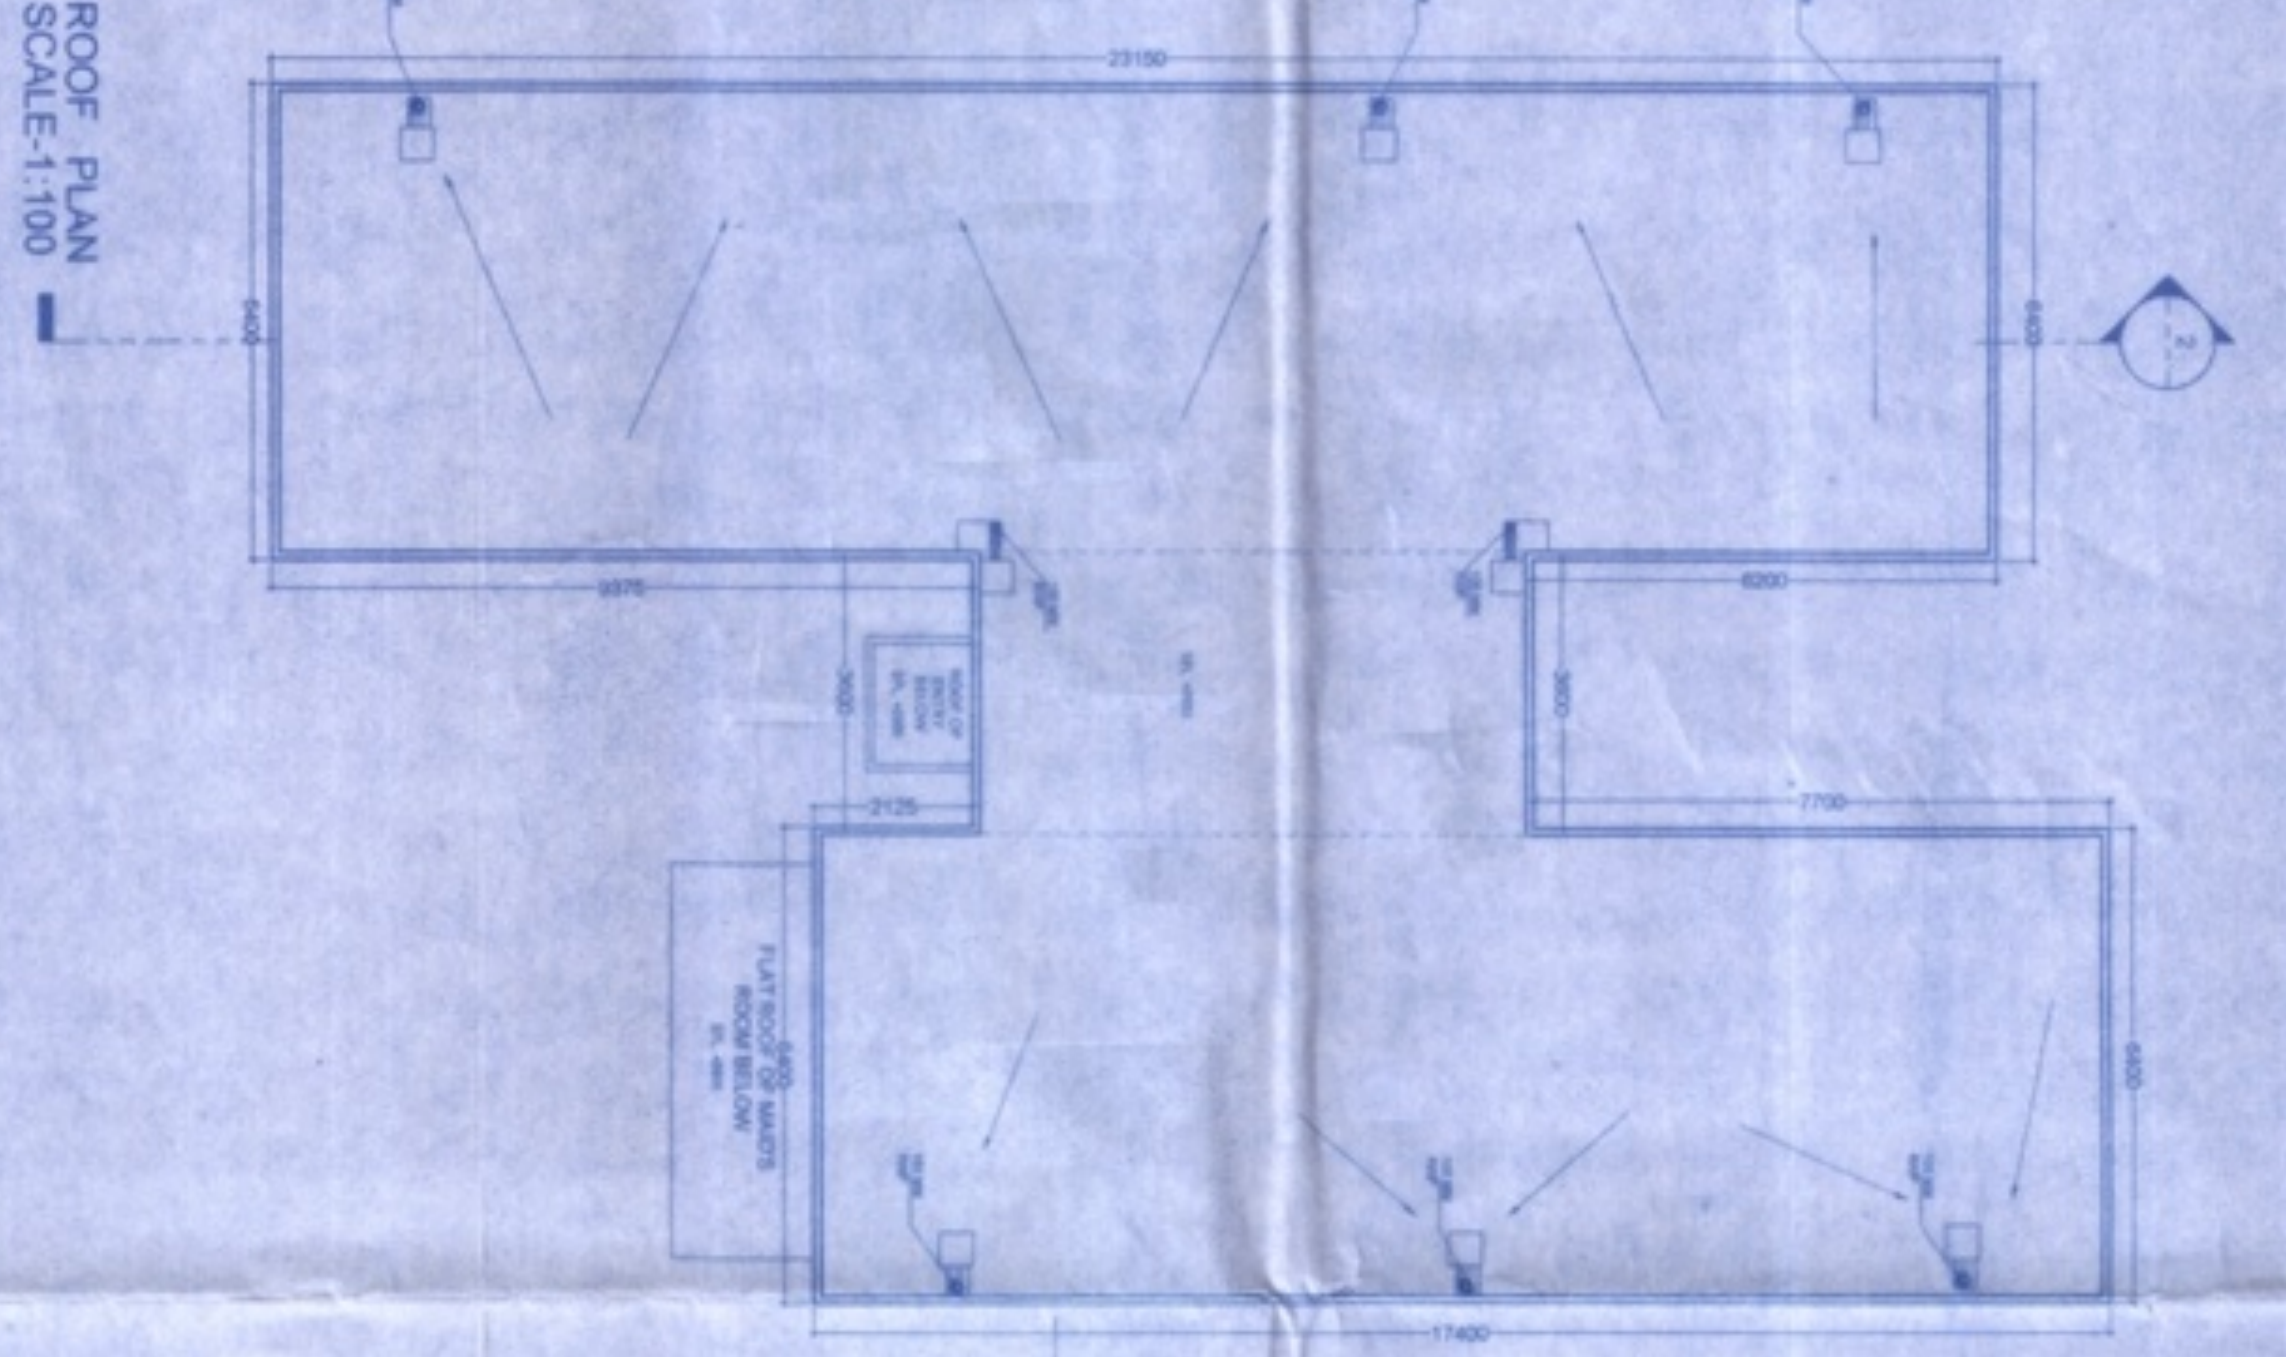

ROOF PLAN SCALE: 1:100

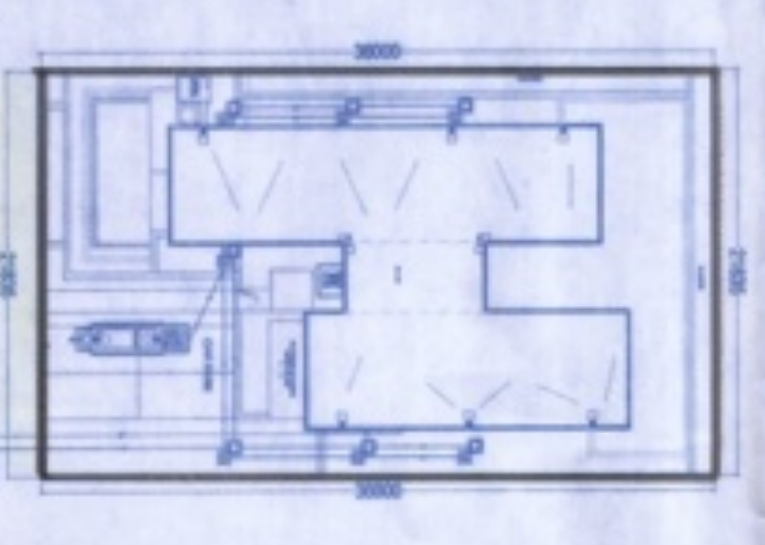


SITE PLAN SCALE: 1:400

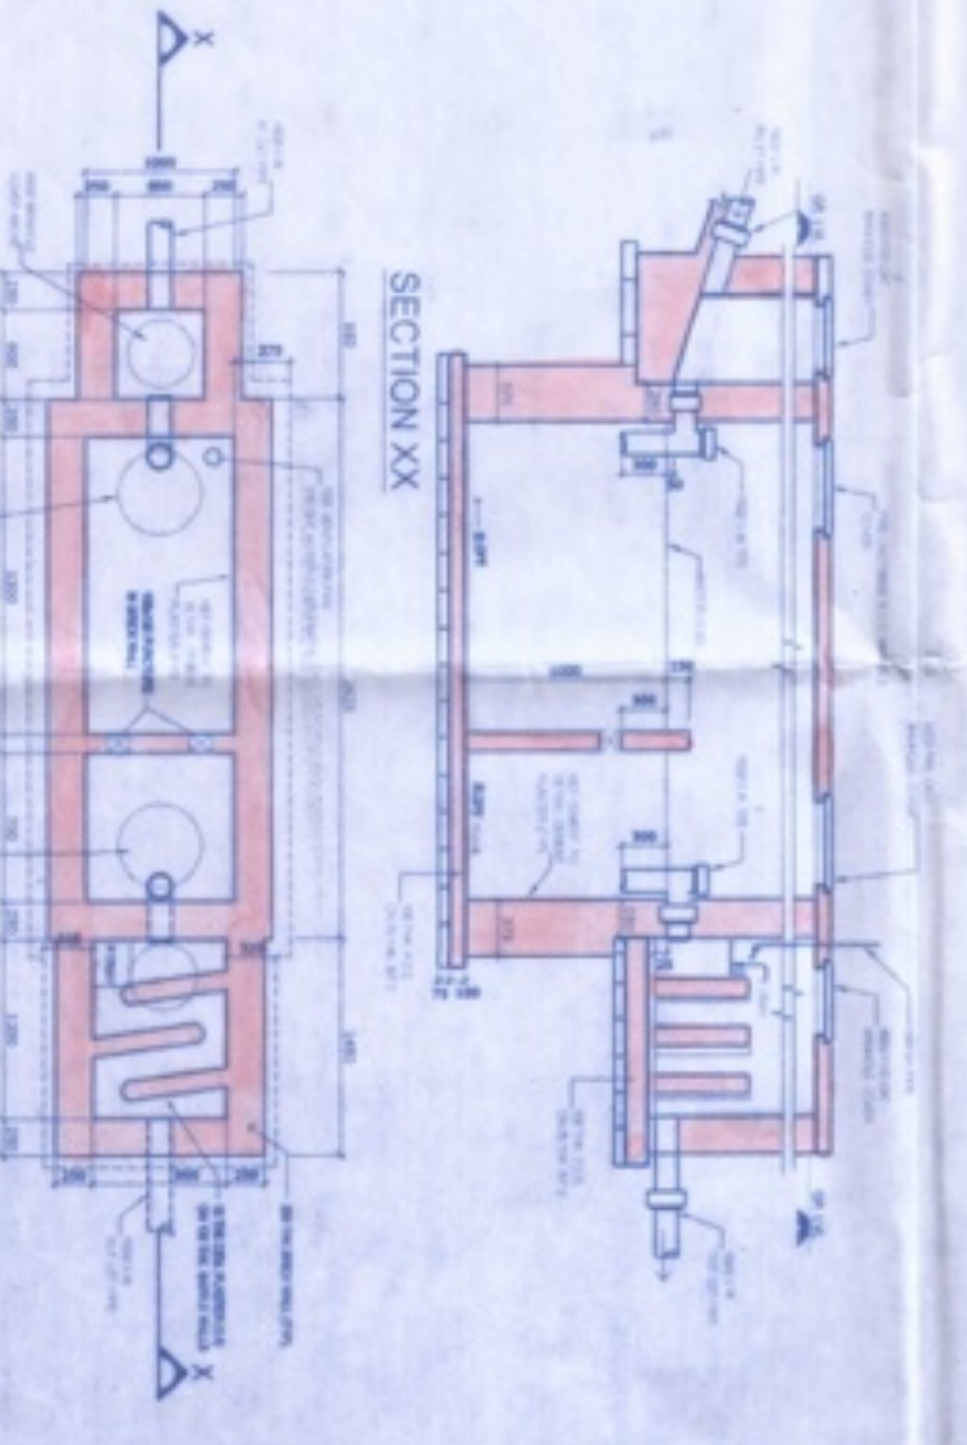


SECTION XX

PLAN DETAILS OF SEPTIC TANK (10 USERS) SCALE: 1:50

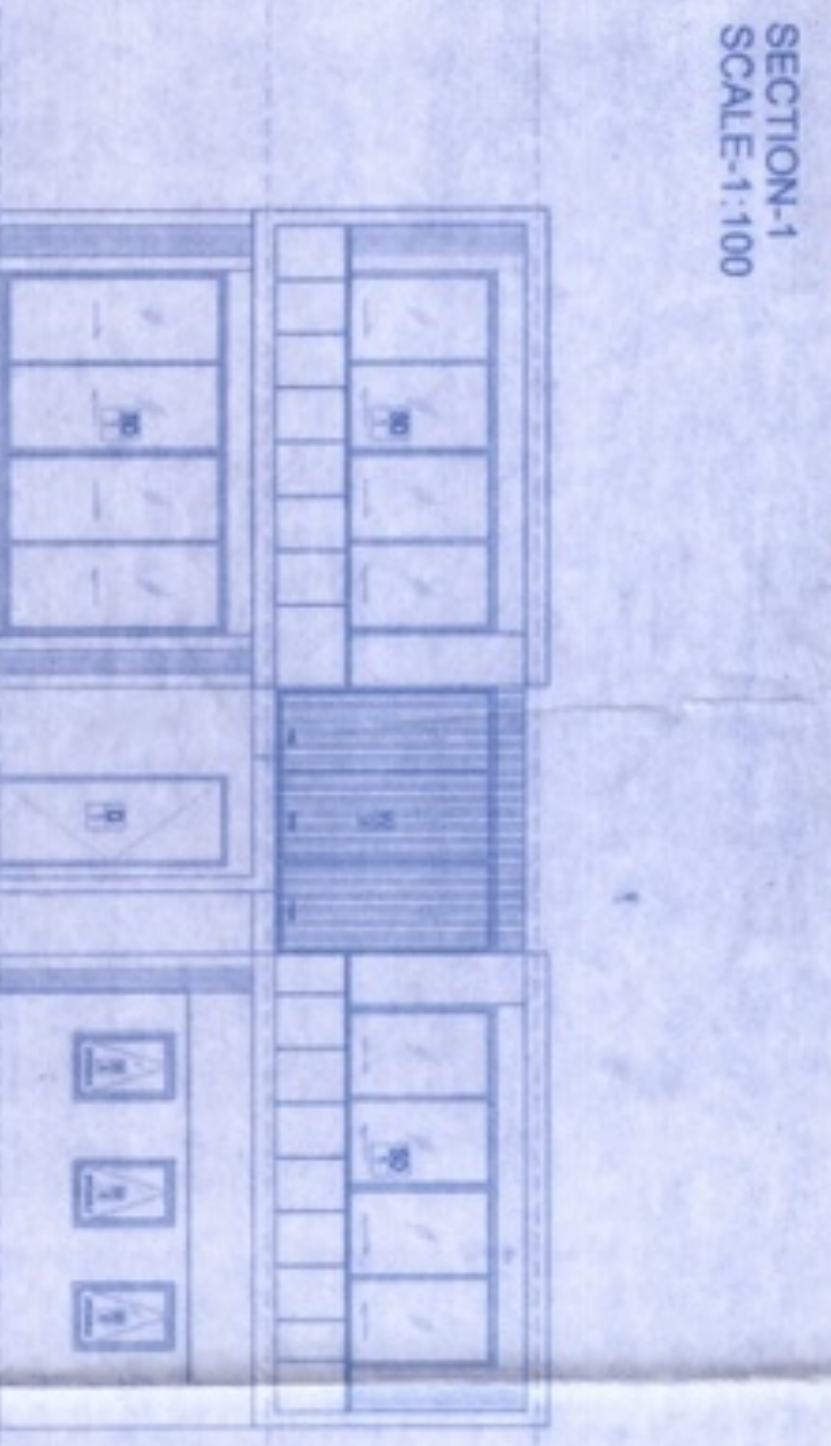

SECTION-1 SCALE: 1:100

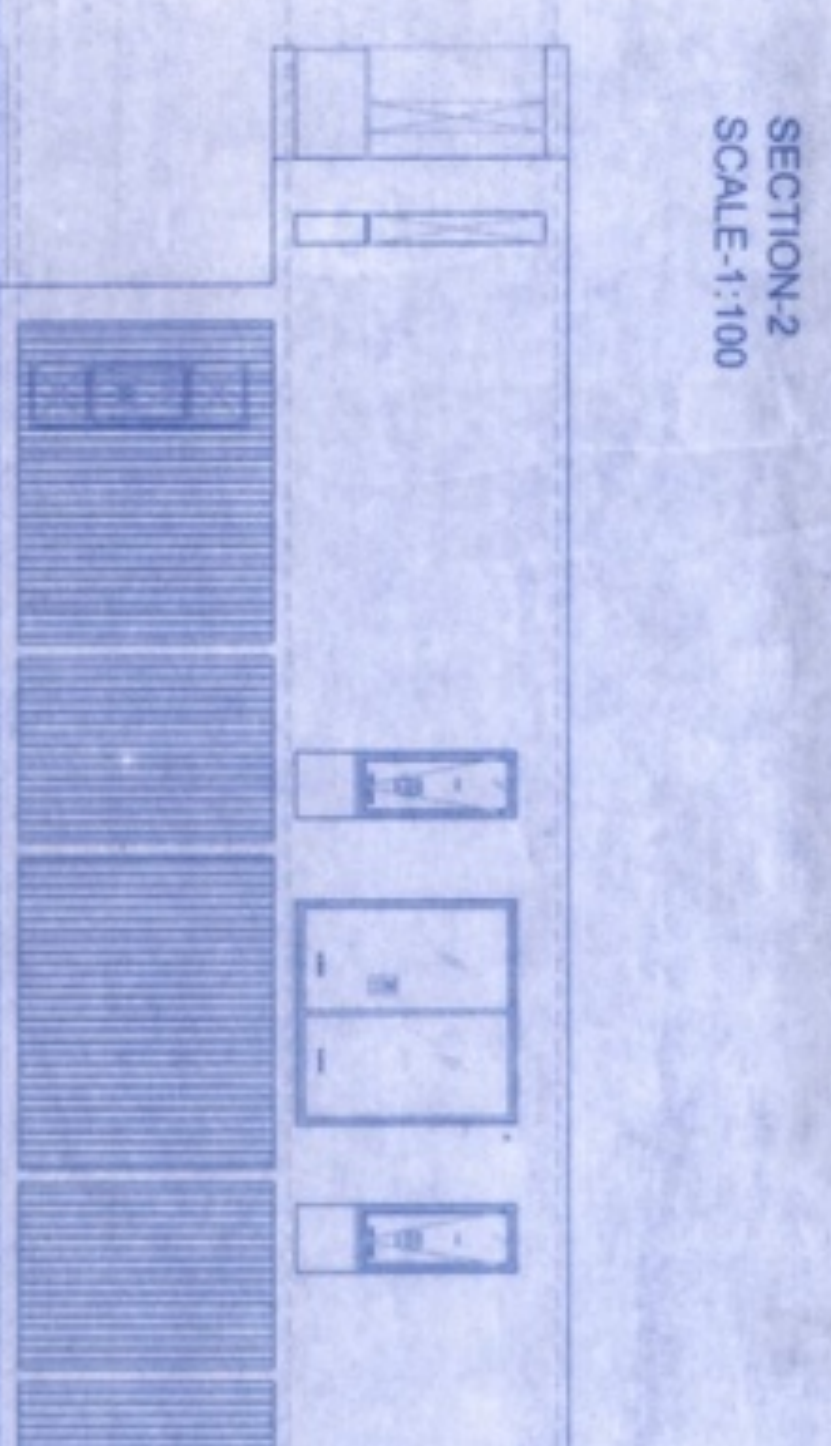

SECTION-2 SCALE: 1:100

FRONT ELEVATION SCALE: 1:100

SIDE ELEVATION SCALE: 1:100



KEY PLAN SCALE: 1:2000

A. GENERAL NOTES:

1. ALL DIMENSIONS ARE IN MILLIMETERS UNLESS OTHERWISE SPECIFIED.
2. ALL INTERNAL PLASTER ARE 12 MM THK.
3. ALL EXTERNAL WALLS ARE 200 THK. & INTERNAL PARTITION WALLS ARE 150 THK. UNLESS OTHERWISE MENTIONED.
4. ALL ELECTRICAL AND PLUMBING WORKS ARE CONSIDERED AS PER IS CODE.

B. AREA CALCULATION:

4 BHK (02 TYPE)
 PROPOSED GROUND COVERAGE: 301.61 SQM
 BREAK UP OF BUILT UP AREA : 222.89 SQM
 GROUND FLOOR AREA : 222.89 SQM
 FIRST FLOOR AREA : 145.01 SQM
 TOTAL : 467.90 SQM

C. DOOR WINDOW SCHEDULE :

SCHEDULE OF DOORS	
Sl. No.	DESCRIPTION
1	WOODEN DOOR WITH GLASS
2	WOODEN DOOR
3	WOODEN DOOR WITH GLASS
4	WOODEN DOOR
D. SIGNATURE OF OWNER :

[Signature]
 RISHINI COMMERCIAL PVT. LTD.
 Director

E. CERTIFICATE OF STRUCTURAL ENGINEER :

CERTIFIED THAT THE STRUCTURAL DESIGN & DRAWINGS OF BOTH FOUNDATION & SUPER STRUCTURE ARE IN ACCORDANCE WITH THE NATIONAL BUILDING CODE OF INDIA AND CERTIFIED THAT IT IS SAFE AND STABLE IN ALL RESPECTS.

[Signature]
 K. Srinivasan
 S. E. - 17/90, K.C. 02
 REGISTERED STRUCTURAL ENGINEER
 KOUSHIK SENGUPTA

F. CERTIFICATE OF ARCHITECT:

CERTIFIED THAT THE ARCHITECTURAL REPRESENTATION OF THE BUILDING PLAN HAS BEEN PREPARED AS PER THE NATIONAL BUILDING CODE OF INDIA AND ALSO COMPLIED THE SMD BUILDING IS SAFE AND STABLE IN ALL RESPECTS.

[Signature]
 VIVEK SINGH RATHORE
 REGISTERED ARCHITECT

G. PROJECT:

PROPOSED TYPICAL G+1 BUNGALOW (TYPE A2) FOR RESIDENTIAL COMPLEX AT DAG NO. MOUZA-SOMASARA & SRIRAMPUR, 408.409, 452.413, 163.464, 474.475, 486.481, 482.483, 484.485, 210.605, 486.487, 488.494, 489.490, 496.497, 596.595, 599.594, 580.583, 584.585, 586.588, 592.591, 590.589, 588, 504, 505, 513, P. S. DANDUR, P. O. HANBAL, DIST. - HOOGALY, WEST BENGAL.

H. CLIENT:

GOD BALAJI TRADELINK PVT. LTD.
 14 N S Road, Kolkata-700011
 Puri Hotels & Resorts Pvt. Ltd.
 14 N S Road, Kolkata-700011
 ABHYJAN COMMERCIAL PVT. LTD.
 14 N S Road, Kolkata-700011

I. ARCHITECTS:

[Signature]
 VIVEK SINGH RATHORE
 REGISTERED ARCHITECT

DWG NO.	DATE	REV.	NORTH
AA/BA/KA/SK/KA	18.11.2020		
NOTE			
SCALE: 1:1000			
TITLE			
SITE PLAN, KEY PLAN, ELEVATIONS & SECTIONS OF BUNGALOW (TYPE A2)			
SANCTION DRAWING			
THIS DRAWING IS THE PROPERTY OF ARCHITECT AND IS NOT TO BE REPRODUCED, COPIED, REPRODUCED OR TRANSMITTED IN ANY FORM OR BY ANY MEANS WITHOUT THE WRITTEN PERMISSION OF ARCHITECT.			
TECHNICALLY VISITED			
DATE: 18.11.2020			
SIGNATURE OF ARCHITECT			
VIVEK SINGH RATHORE			