

OWNER DETAILS:-
MAA POORNAGIRI ESTATES OTHERS
REPRESENTED BY ITS ATTORNEY N.B
DEVELOPERS - (PARTNER AMAN AGARWAL)

DECLARATION OF STRUCTURAL ENGINEER
THE STRUCTURAL DESIGN AND DRAWINGS OF BOTH FOUNDATION AND SUPERSTRUCTURE OF THE BUILDING HAS BEEN MADE BY ME CONSIDERING ALL POSSIBLE LOADS INCLUDING THE SEISMIC LOADS AS PER THE NATIONAL BUILDING CODE OF INDIA AND OTHER RELEVANT CODES AND CERTIFIED THAT IT IS SAFE AND SOUND (FOR SOIL ONLY)

DECLARATION OF ARCHITECT
CERTIFIED THAT THE PLAN HAS BEEN DESIGNED AND DRAWN UP ACCORDING TO THE NATIONAL BUILDING CODE (NBC) 2005 AND OTHER RELEVANT CODES AND CERTIFIED THAT IT IS SAFE AND SOUND UNDER SUPERVISION OF THE BUILDING

DECLARATION OF OWNER:
I, **ANIL KUMAR BUTTA**,
Kolkata Municipal Corporation
No-1483

DECLARATION OF ARCHITECT:
ANURU SHUKLA (R.ACCO)
C/20/24/23251

DECLARATION OF OWNER:
I, **ANIL KUMAR BUTTA**,
Kolkata Municipal Corporation
No-1483

DECLARATION OF ARCHITECT:
ANURU SHUKLA (R.ACCO)
C/20/24/23251

DECLARATION OF OWNER:
I, **ANIL KUMAR BUTTA**,
Kolkata Municipal Corporation
No-1483


DECLARATION OF ARCHITECT:
ANURU SHUKLA (R.ACCO)
C/20/24/23251

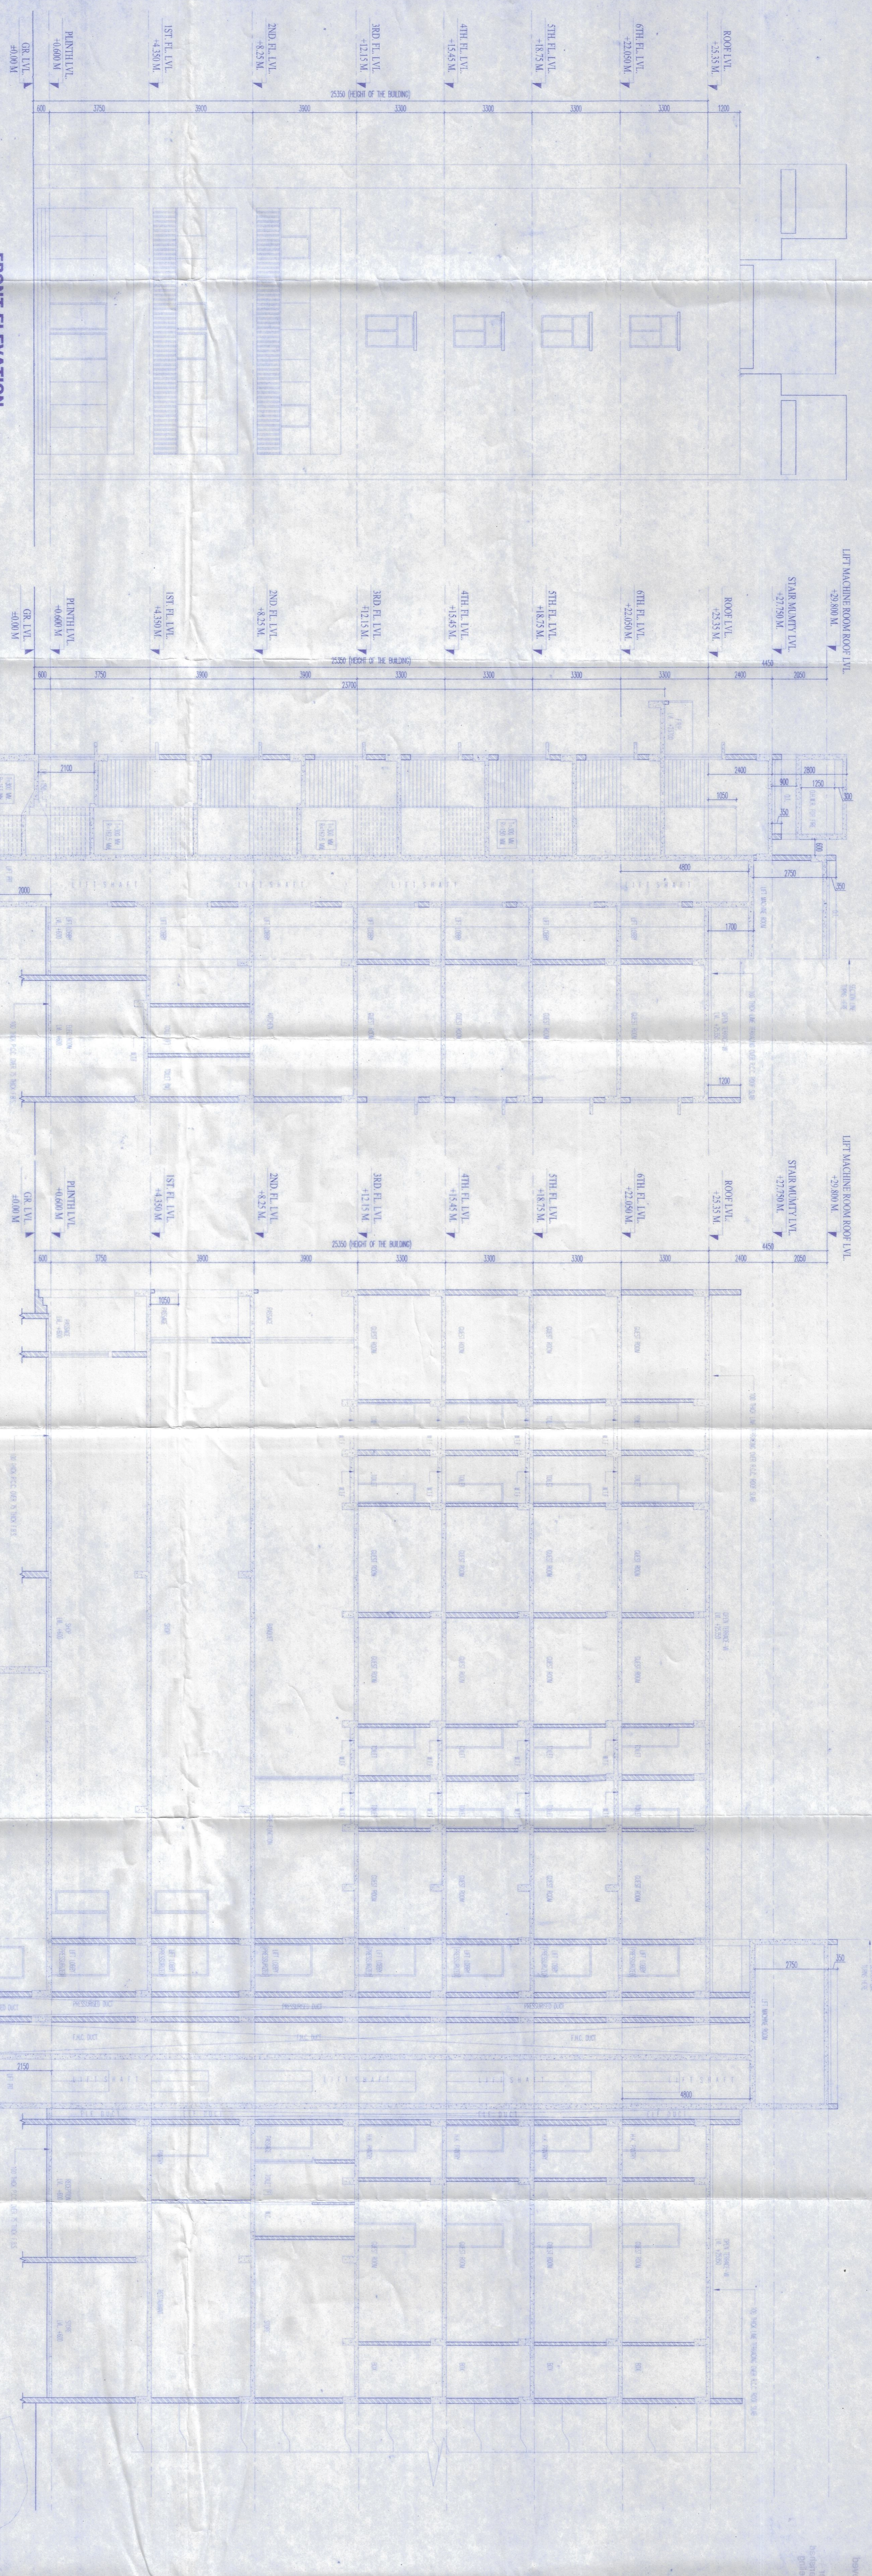

FRONT ELEVATION
SCALE-1:100

SECTION ON X-X
SCALE-1:100

SECTION ON Y-Y
SCALE-1:100

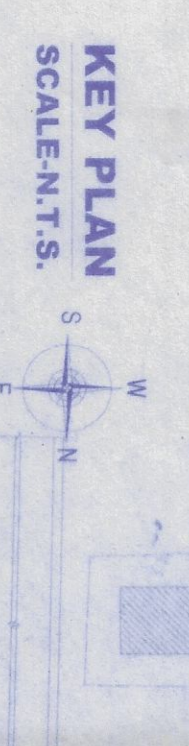

KEY PLAN
SCALE: 1:1000

PROJECT:
PROPOSED PLAN OF WING-1, G+1, STORED COMMERCIAL BUILDING, WING-2, G+1, STORED RESIDENTIAL BUILDING, WING-3 TO WING-8, B+G+1, STORED RESIDENTIAL OF MAA POORNAGIRI ESTATES OTHERS AT MOZDA, BARANAGAN SINGH, N.S. PLOT NO.-75/76/8/9/10, K.S. L.R. KHATTANI NO.-0970/0972/0973/0974/0975/0976/0977/0978/1002/1002B, DARJEELING - PIN - 734011
LUCC APPROVED NUMBER - 68555/JDA

LAND SCHEDULE
MOZDA : BARANAGAN SINGH
R.S. PLOT NO. : 75/76/8/9/10
R.S. KHATTANI NO. : 2915/2916/2917/2918/2919
L.R. KHATTANI NO. : 0970/0972/0973/0974/0975/0976/0977/0978/1002/1002B
P.L. NO. : MATIGARA
PARAGANA : PATNABAGHATA
DIST. : DARJEELING
PIN : 734011

TITLE
FRONT ELEVATION, SECTION ON X-X, SECTION ON Y-Y

SCALE: 1:100
DRAWN BY: SCMA
CHECKED BY: SCMA
DATE: 09/07/2021

ARCHITECT
Mass & Void | Consulting & Interior
Architects