




FRONT ELEVATION
SCALE: 1:100

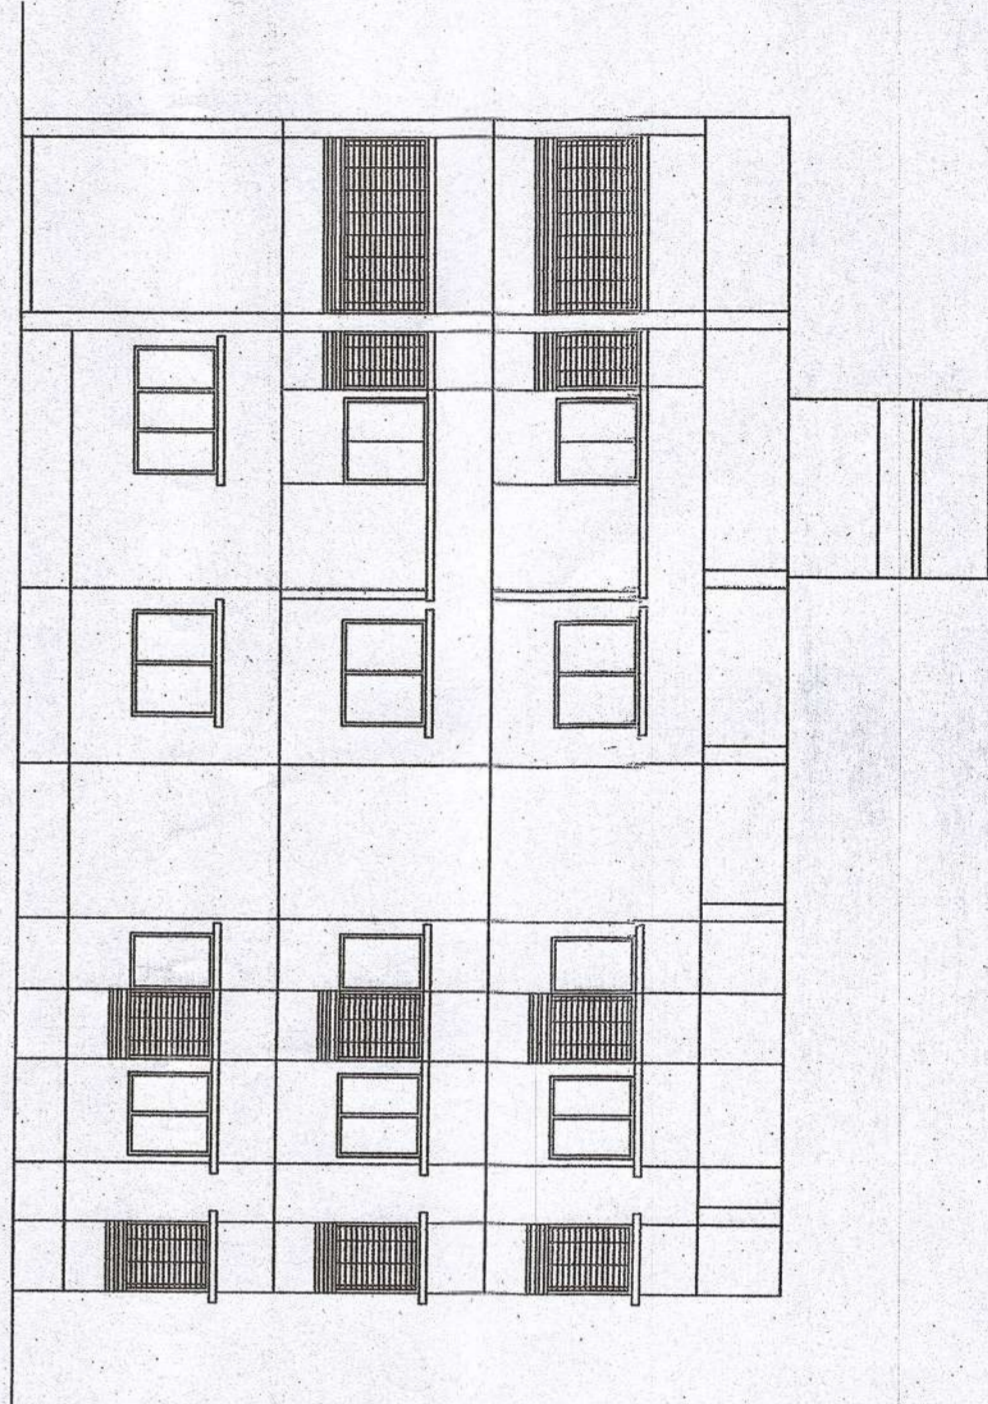


SOUTH SIDE ELEVATION
SCALE: 1:100

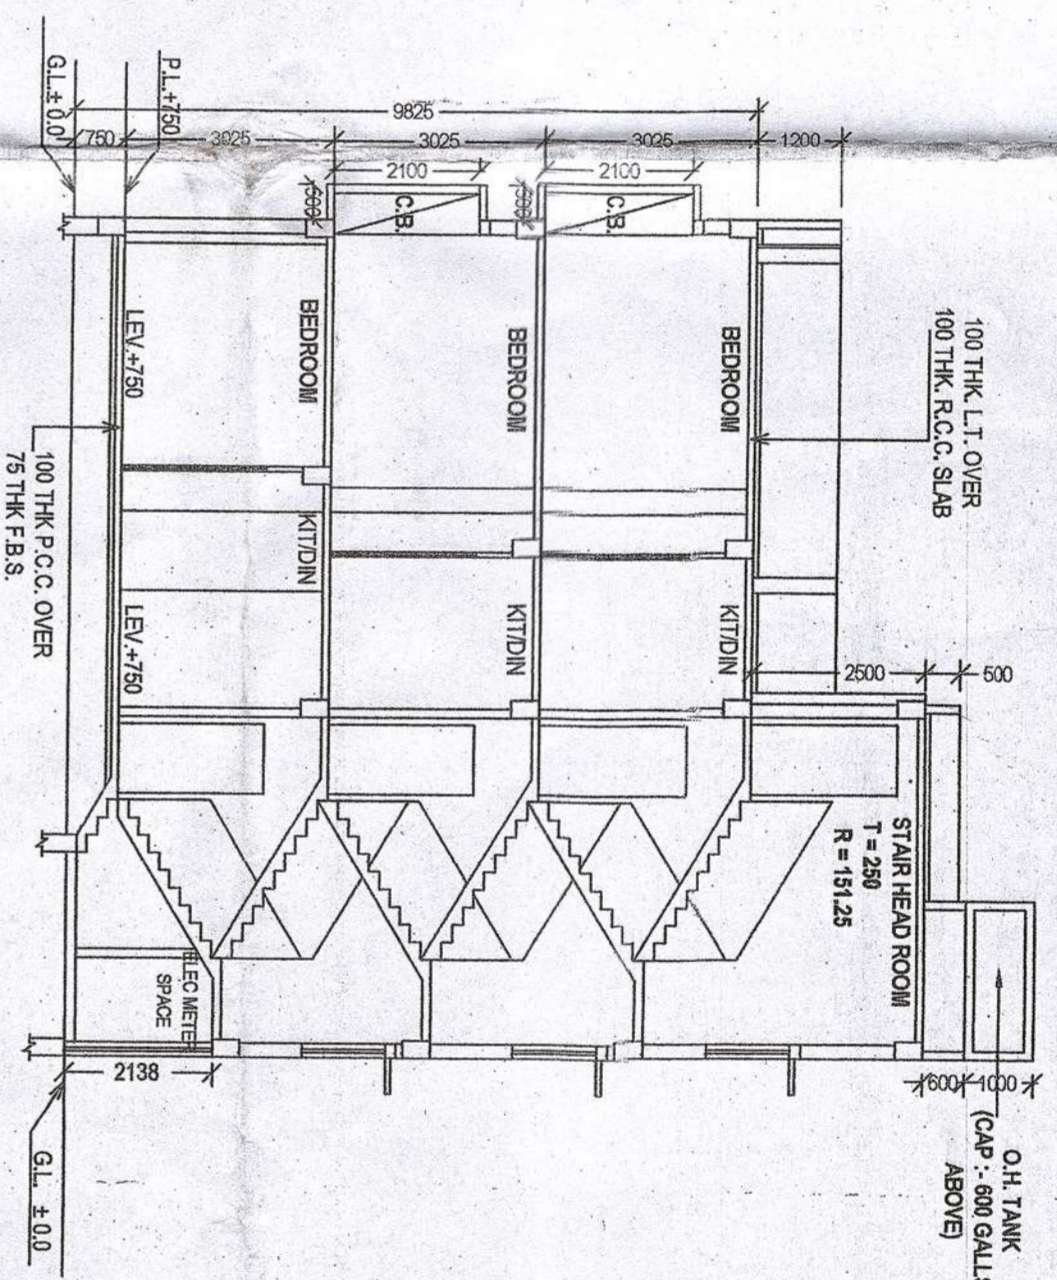


SECTION THROUGH A - A
SCALE: 1:100

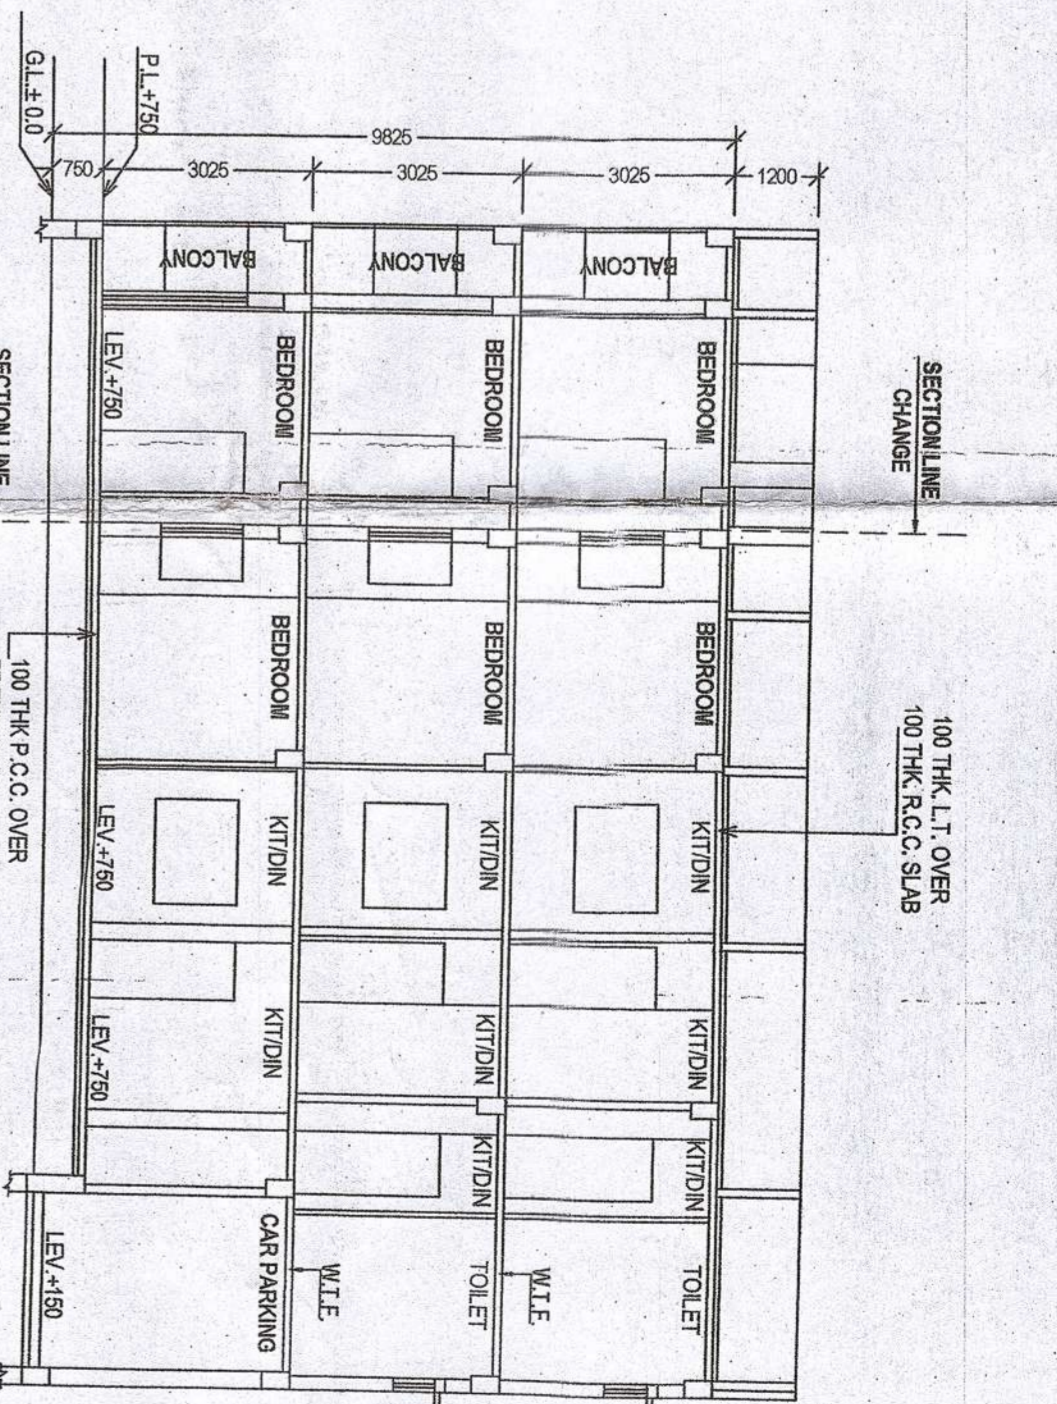


SECTION THROUGH B - B
SCALE: 1:100

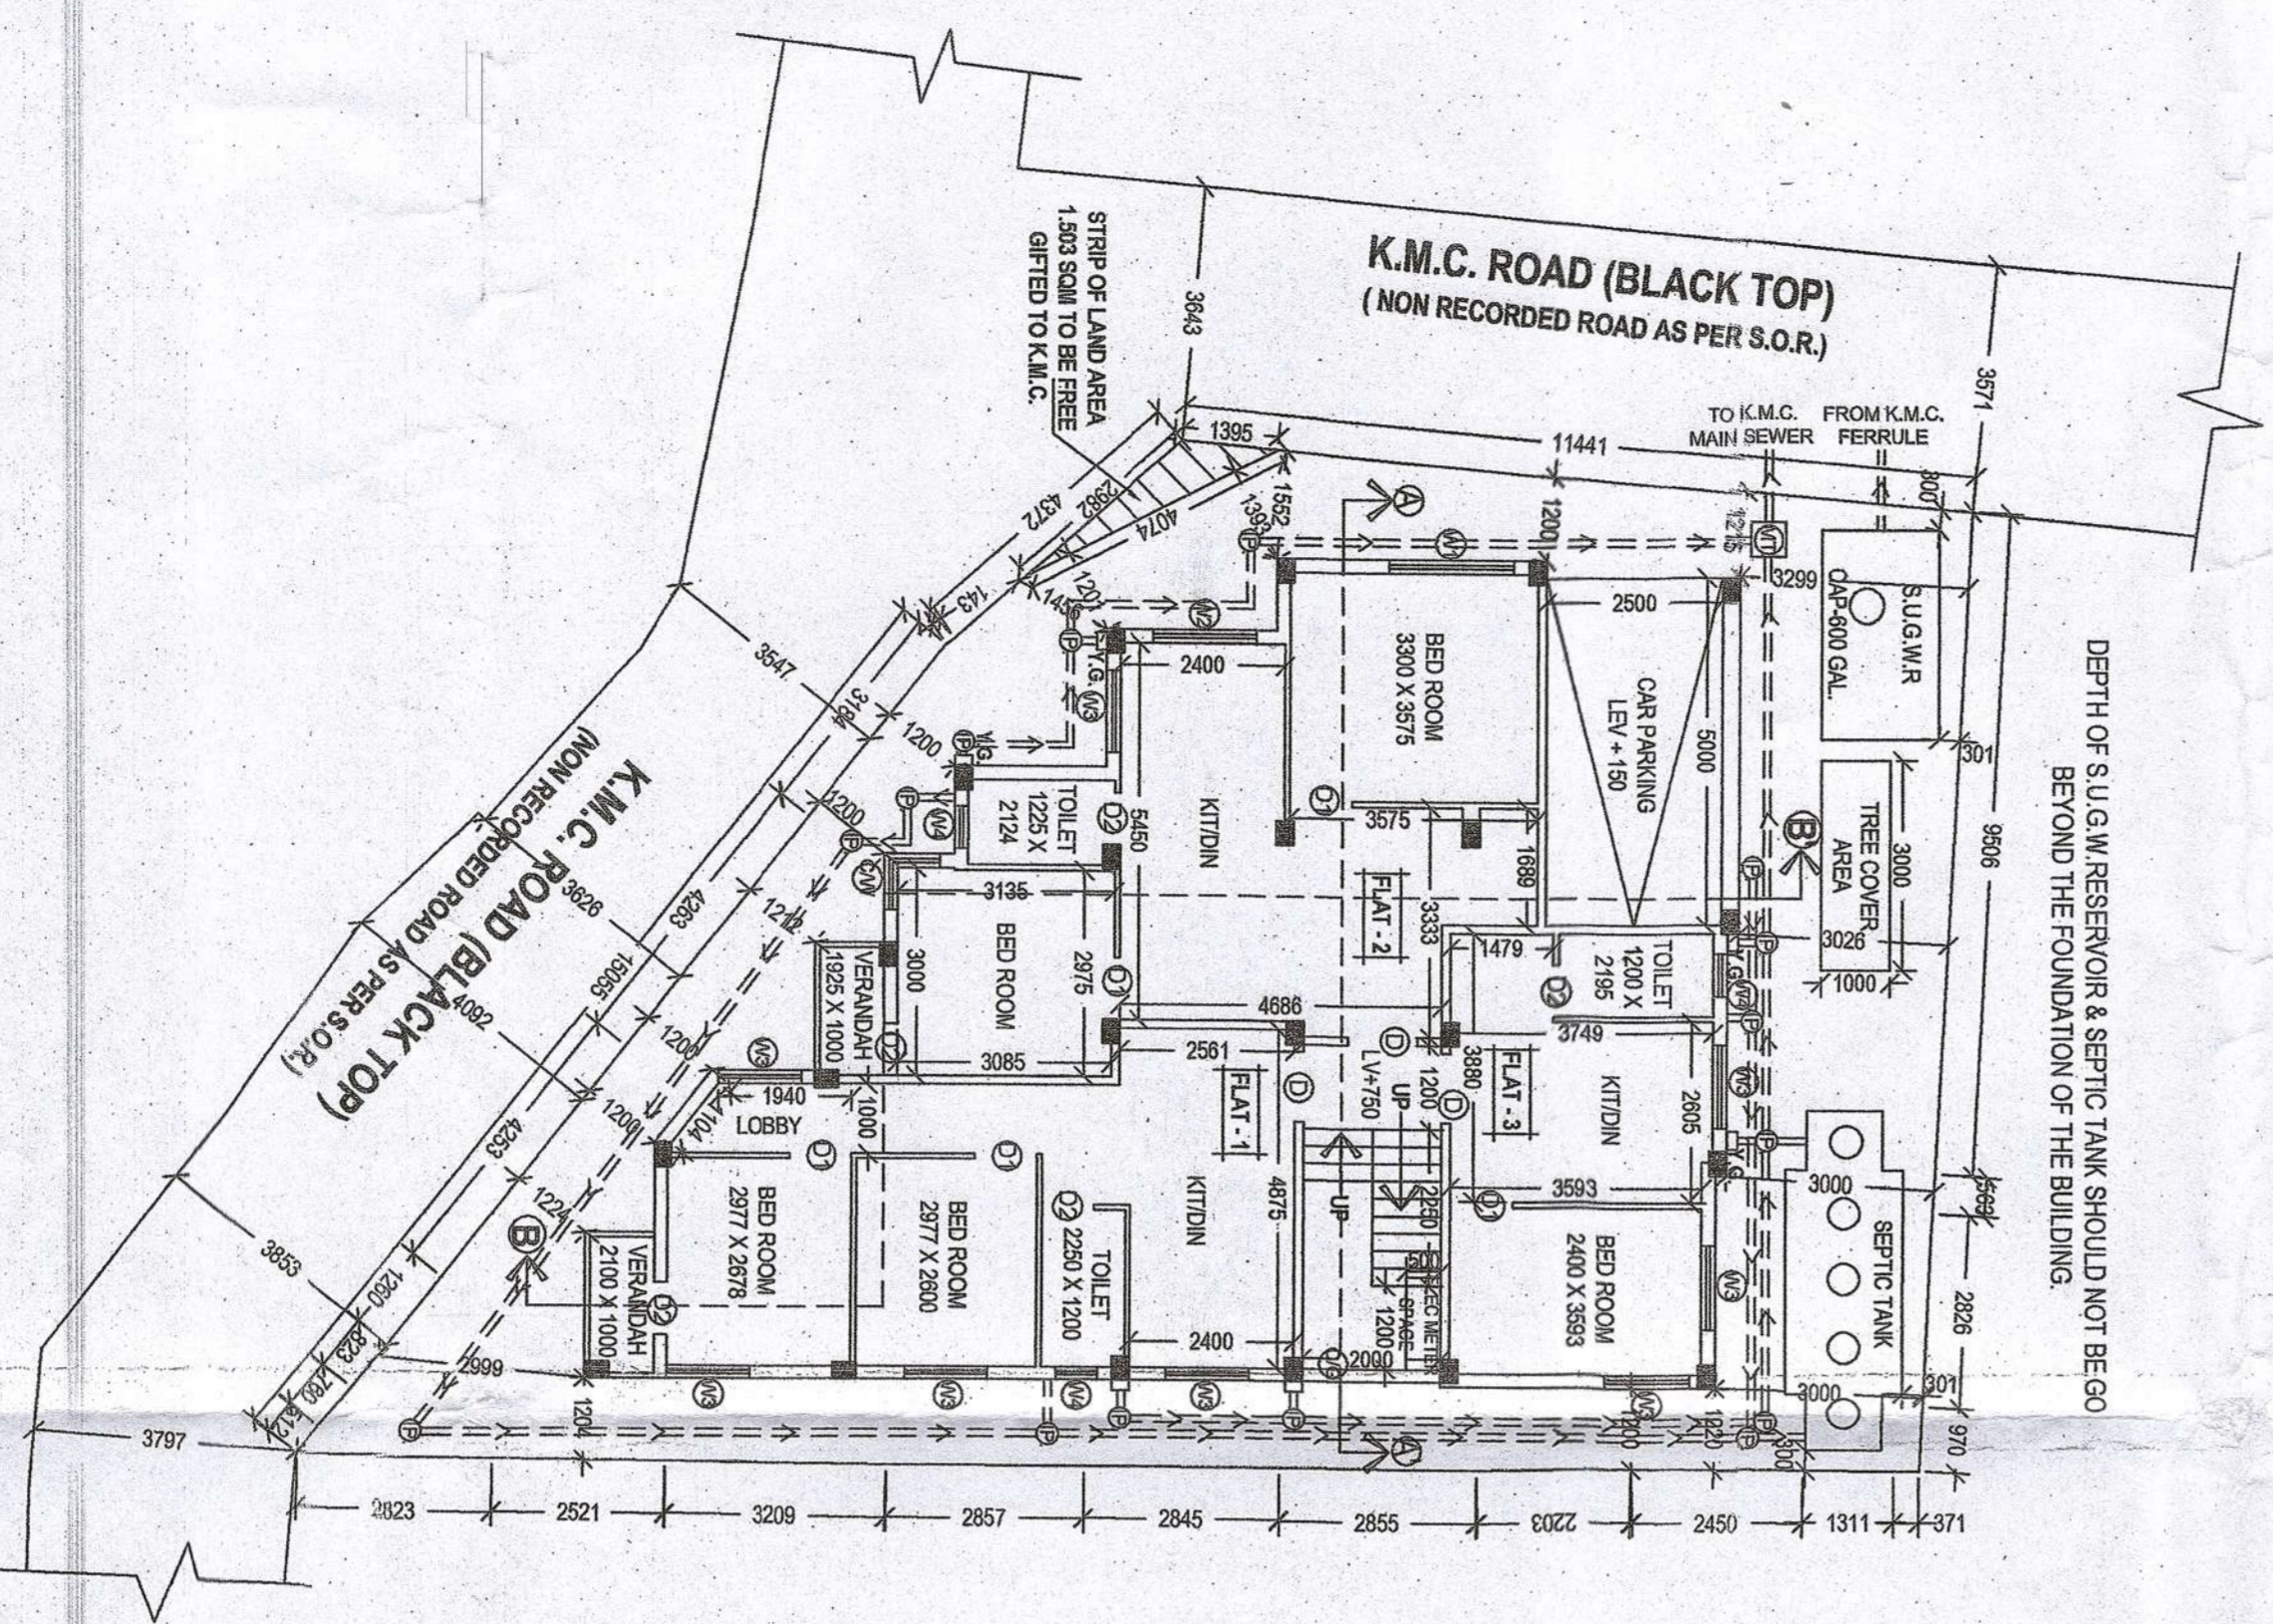

GROUND FLOOR PLAN
SCALE: 1:100

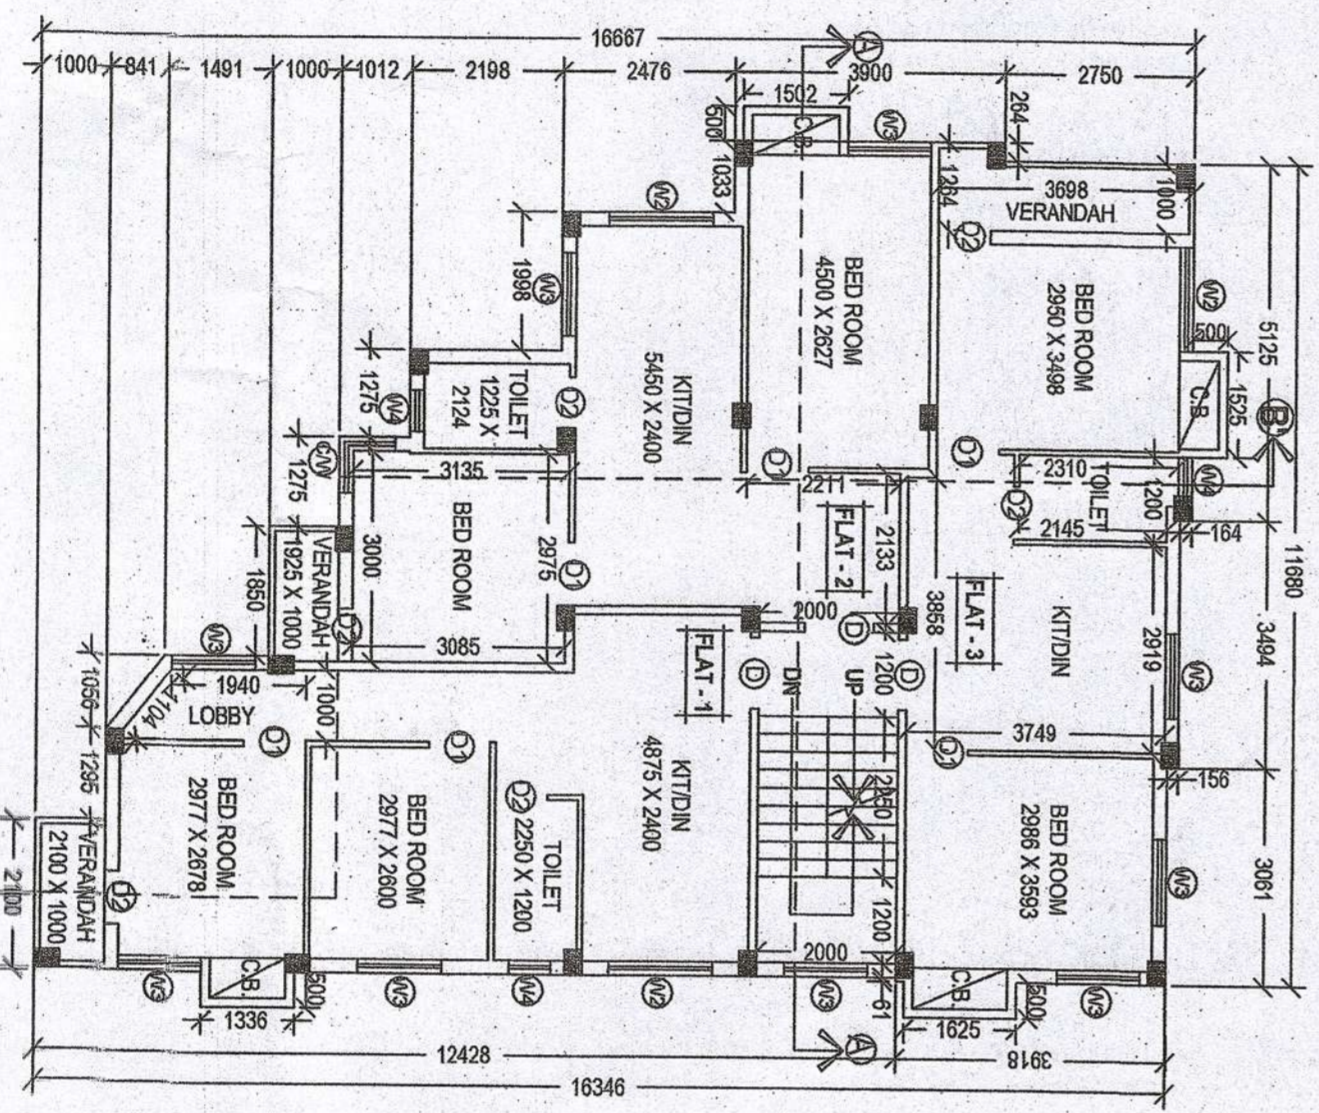

FIRST & SECOND FLOOR PLAN
SCALE: 1:100

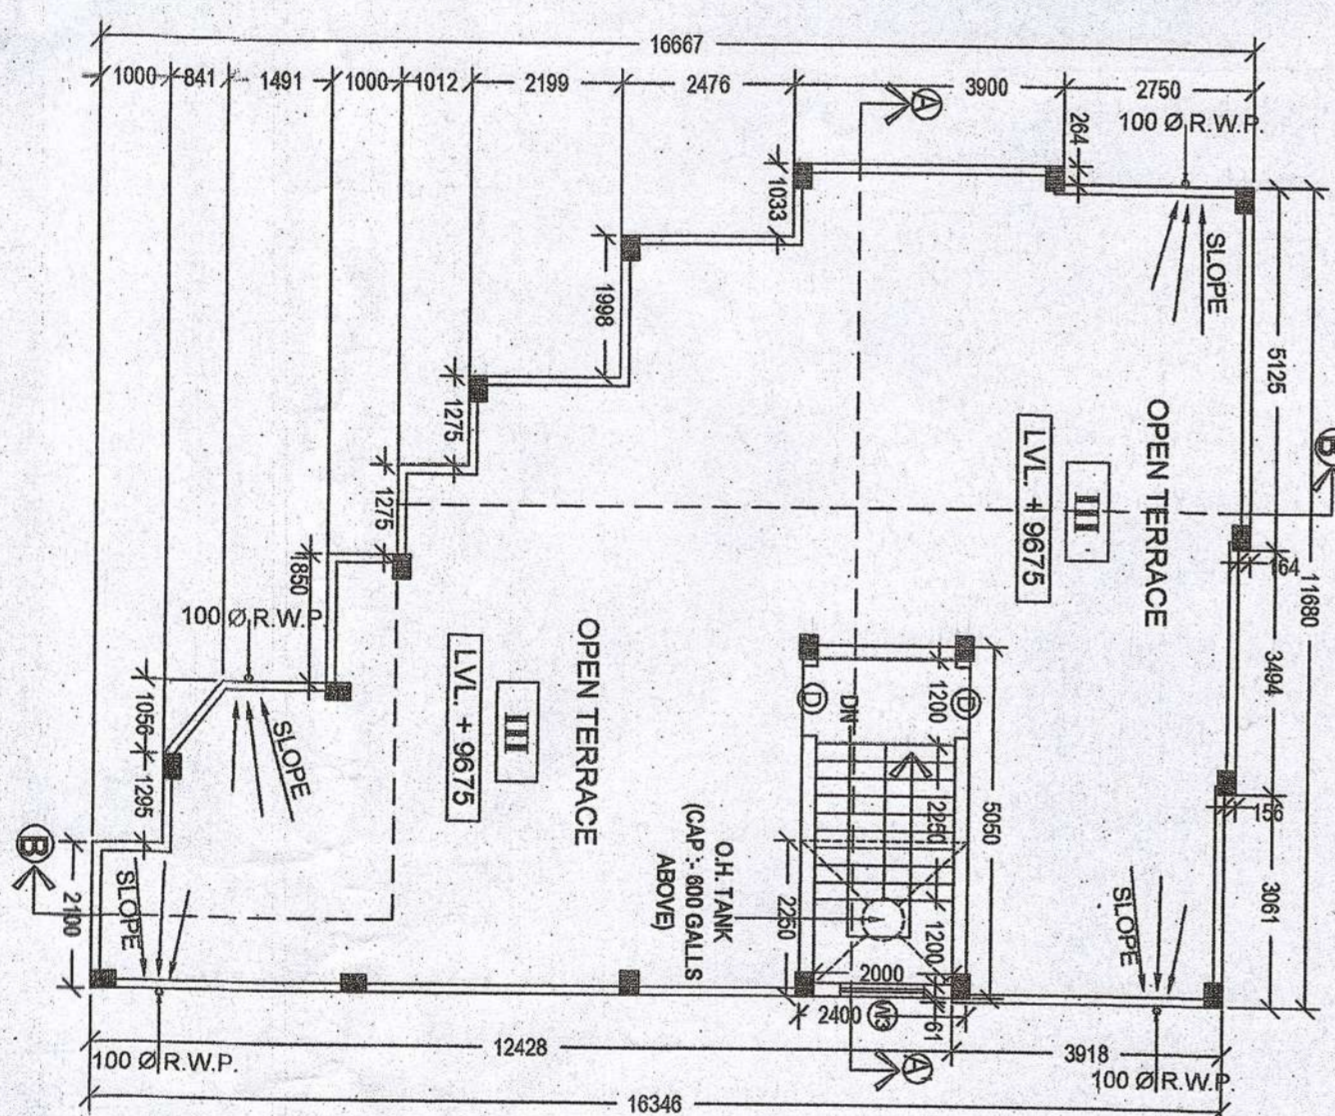

ROOF PLAN
SCALE: 1:100



TYPE	WIDTH	HT.	TYPE	WIDTH	HT.
0	1000	2100	W1	1800	1000
01	800	2100	W2	1000	1000
02	700	2100	W3	1000	1000
			W4	600	800

STATEMENT OF THE PLAN PROPOSAL

PART-A:

1. AREA OF LAND: 1.50 HECTARE (15000 SQ. M)
2. AREA OF BUILDING: 1.50 HECTARE (15000 SQ. M)
3. AREA OF OPEN SPACE: 1.50 HECTARE (15000 SQ. M)
4. AREA OF ROAD: 1.50 HECTARE (15000 SQ. M)
5. AREA OF PARKING: 1.50 HECTARE (15000 SQ. M)
6. AREA OF OTHER: 1.50 HECTARE (15000 SQ. M)
7. AREA OF TOTAL: 1.50 HECTARE (15000 SQ. M)
8. AREA OF TOTAL: 1.50 HECTARE (15000 SQ. M)

NO.	DESCRIPTION	UNIT	QUANTITY	REMARKS
1	CONCRETE WORK	CUM	1000	
2	BRICKWORK	SQ. M	2000	
3	PLASTER	SQ. M	3000	
4	PAINT	SQ. M	4000	
5	ROOFING	SQ. M	5000	
6	MECHANICAL	SQ. M	6000	
7	ELECTRICAL	SQ. M	7000	
8	WATER SUPPLY	SQ. M	8000	
9	SEWERAGE	SQ. M	9000	
10	LANDSCAPING	SQ. M	10000	
11	TOTAL		100000	

DECLARATION OF I.E.S.

I, THE UNDERSIGNED, IN THE ABOVE CAPTIONED PROJECT, HAVE BEEN EMPLOYED AS ARCHITECTURAL CONSULTANT AND I HAVE PREPARED THE ABOVE SAID DRAWINGS AND SPECIFICATIONS IN ACCORDANCE WITH THE REQUIREMENTS OF THE ARCHITECTURAL ACT, 1957 AND THE ARCHITECTURAL REGULATIONS, 1960 AND I AM NOT RESPONSIBLE FOR THE CONSTRUCTION OF THE BUILDING AS PER THE SAID DRAWINGS AND SPECIFICATIONS.

DECLARATION OF OWNER:

I, THE UNDERSIGNED, AS THE OWNER OF THE ABOVE SAID PROJECT, HAVE READ AND UNDERSTOOD THE ABOVE SAID DRAWINGS AND SPECIFICATIONS AND I AM WILLING TO CONSTRUCT THE BUILDING AS PER THE SAID DRAWINGS AND SPECIFICATIONS.

DECLARATION OF I.E.S.:

I, THE UNDERSIGNED, AS THE ARCHITECTURAL ENGINEER, HAVE PREPARED THE ABOVE SAID DRAWINGS AND SPECIFICATIONS IN ACCORDANCE WITH THE REQUIREMENTS OF THE ARCHITECTURAL ACT, 1957 AND THE ARCHITECTURAL REGULATIONS, 1960 AND I AM NOT RESPONSIBLE FOR THE CONSTRUCTION OF THE BUILDING AS PER THE SAID DRAWINGS AND SPECIFICATIONS.

DECLARATION OF OWNER:

I, THE UNDERSIGNED, AS THE OWNER OF THE ABOVE SAID PROJECT, HAVE READ AND UNDERSTOOD THE ABOVE SAID DRAWINGS AND SPECIFICATIONS AND I AM WILLING TO CONSTRUCT THE BUILDING AS PER THE SAID DRAWINGS AND SPECIFICATIONS.

PROPOSED III STORED (HT - 8.28MT) RESIDENTIAL BUILDING (HT - 8.28MT) UNDER K.M.C. ROAD (BLACK TOP) (NON RECORDED ROAD AS PER S.O.R.)

ARCHITECTURAL CONSULTANT: D.M.K. CHOWDARY

ASSISTANT ENGINEER (CONTRACTS) DEPT. T. B. C.: D.M.K. CHOWDARY

PROJECT: GROUND FLOOR PLAN, FIRST & SECOND FLOOR PLAN, FRONT ELEVATION, SOUTH SIDE ELEVATION, SECTION THROUGH A-A, B-B

DATE: 11-08-2023

SCALE: 1:100