
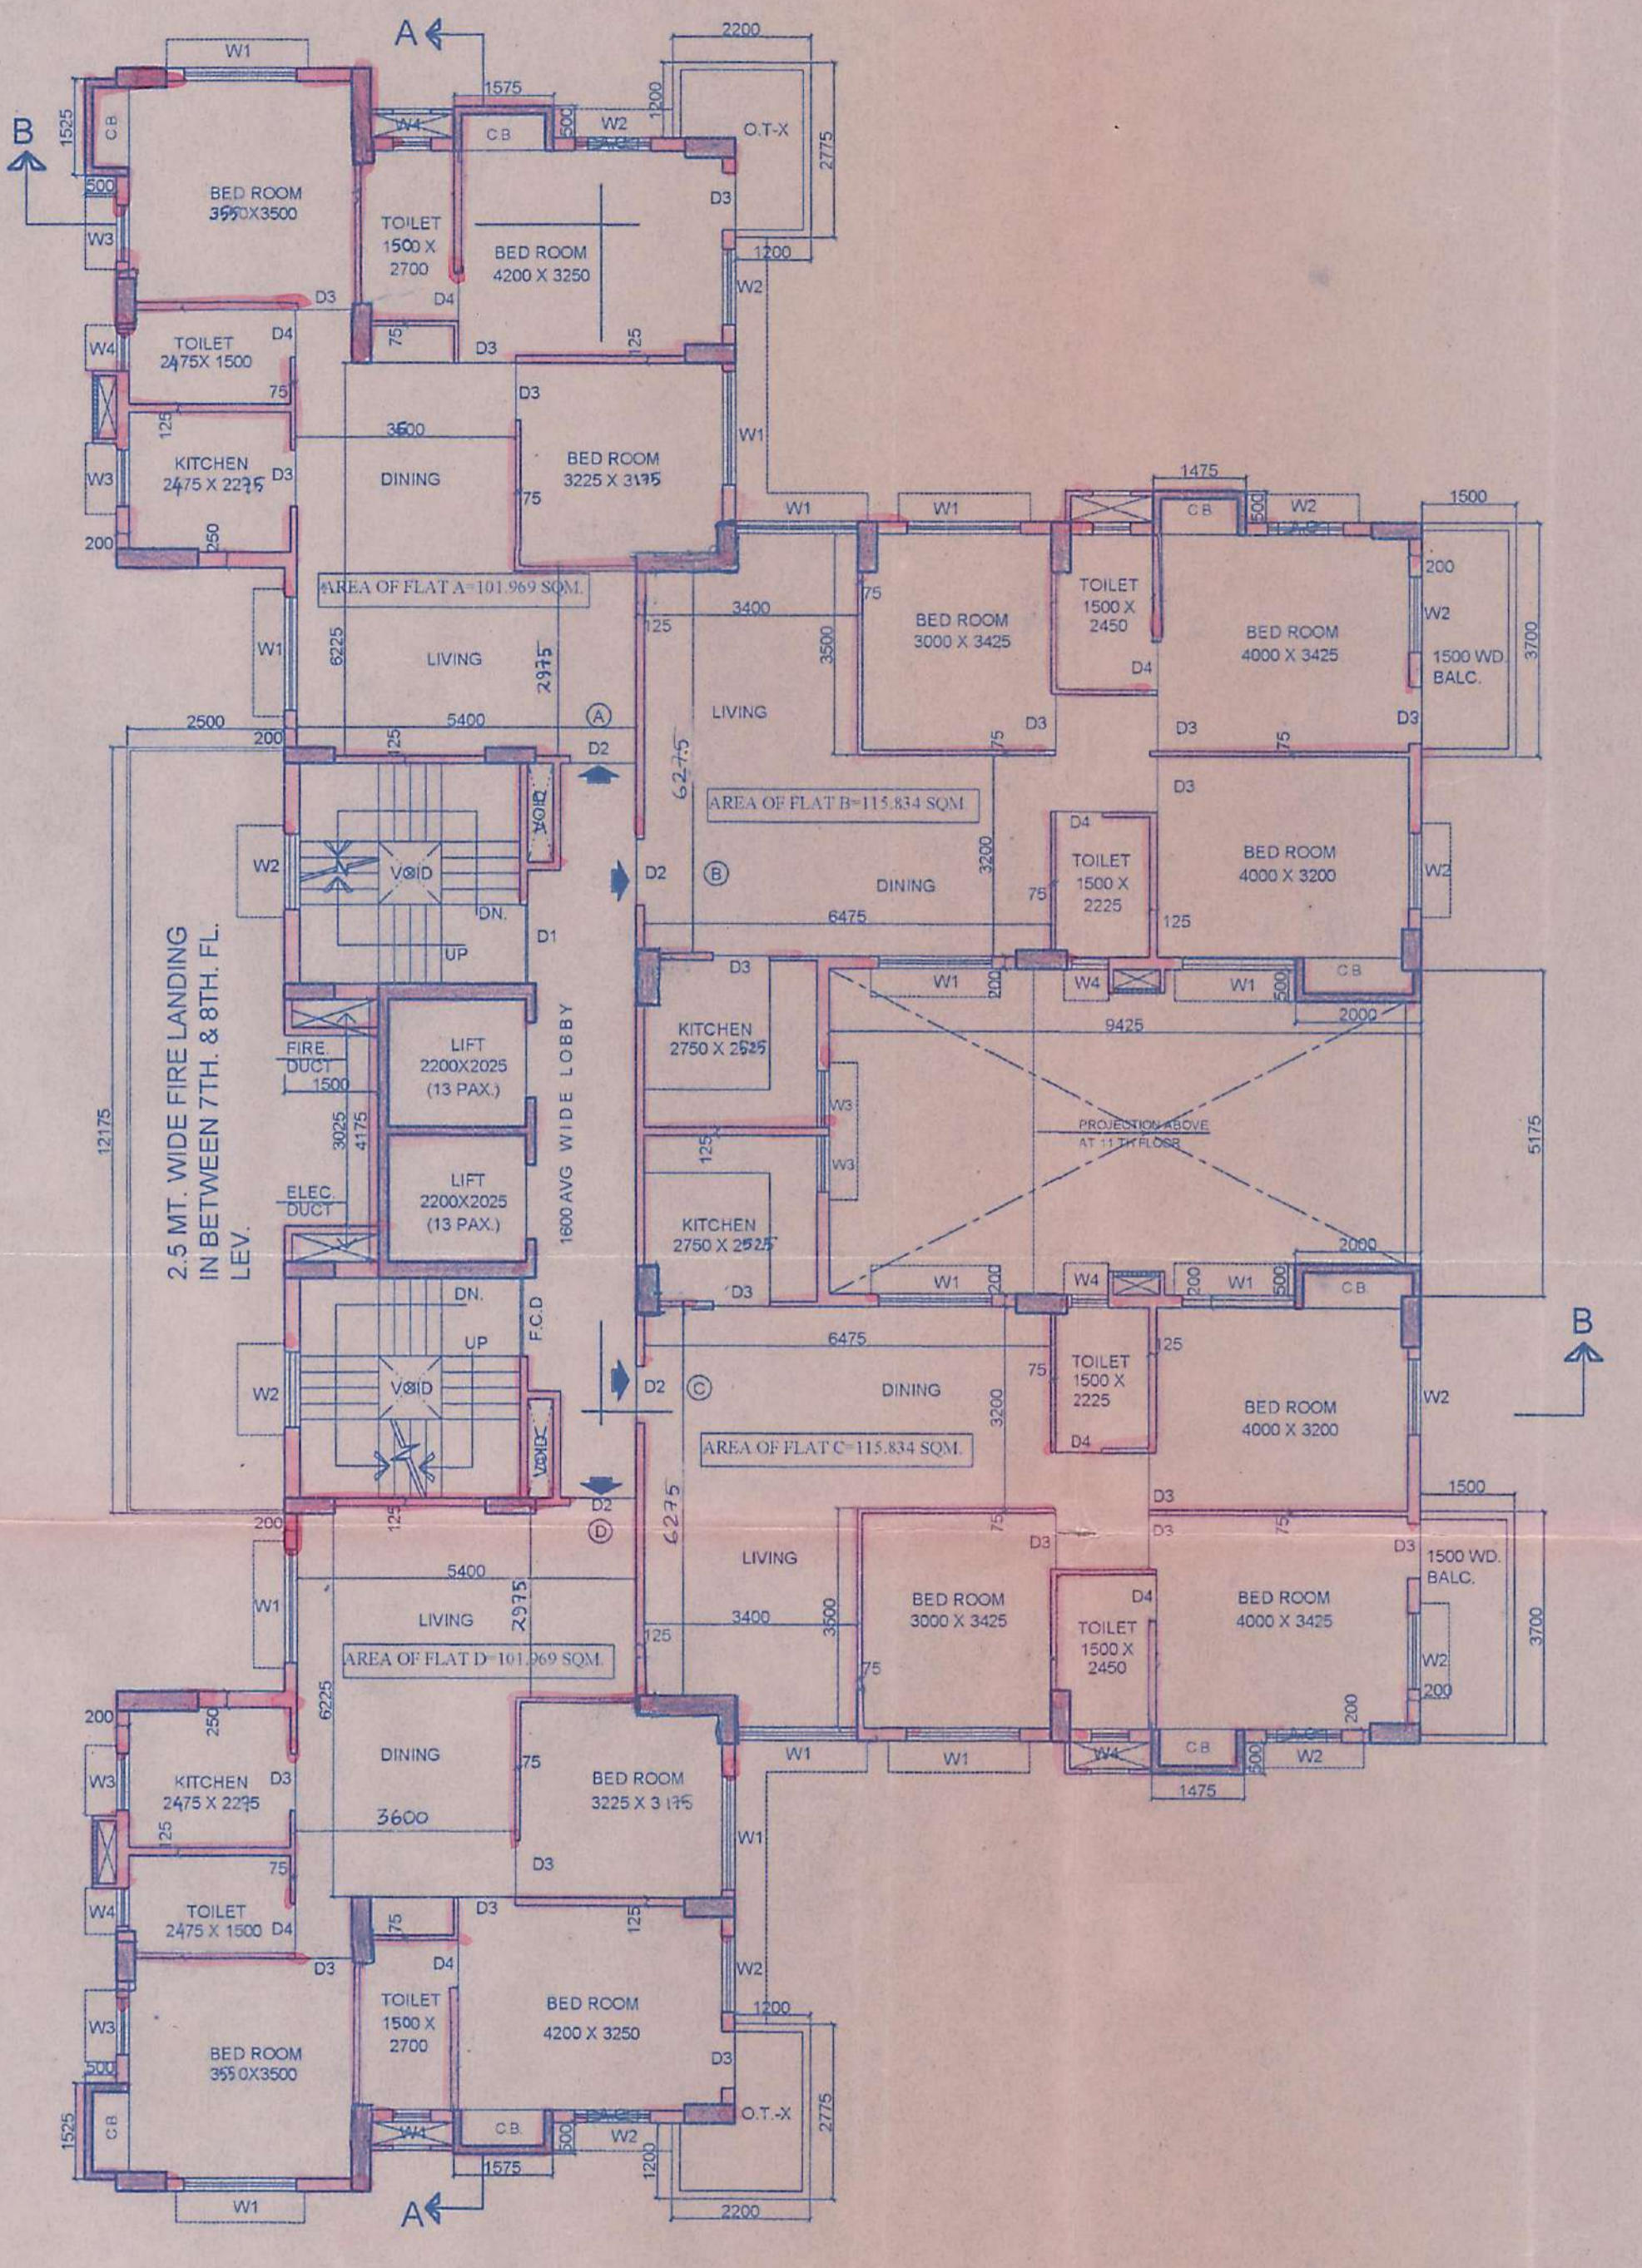
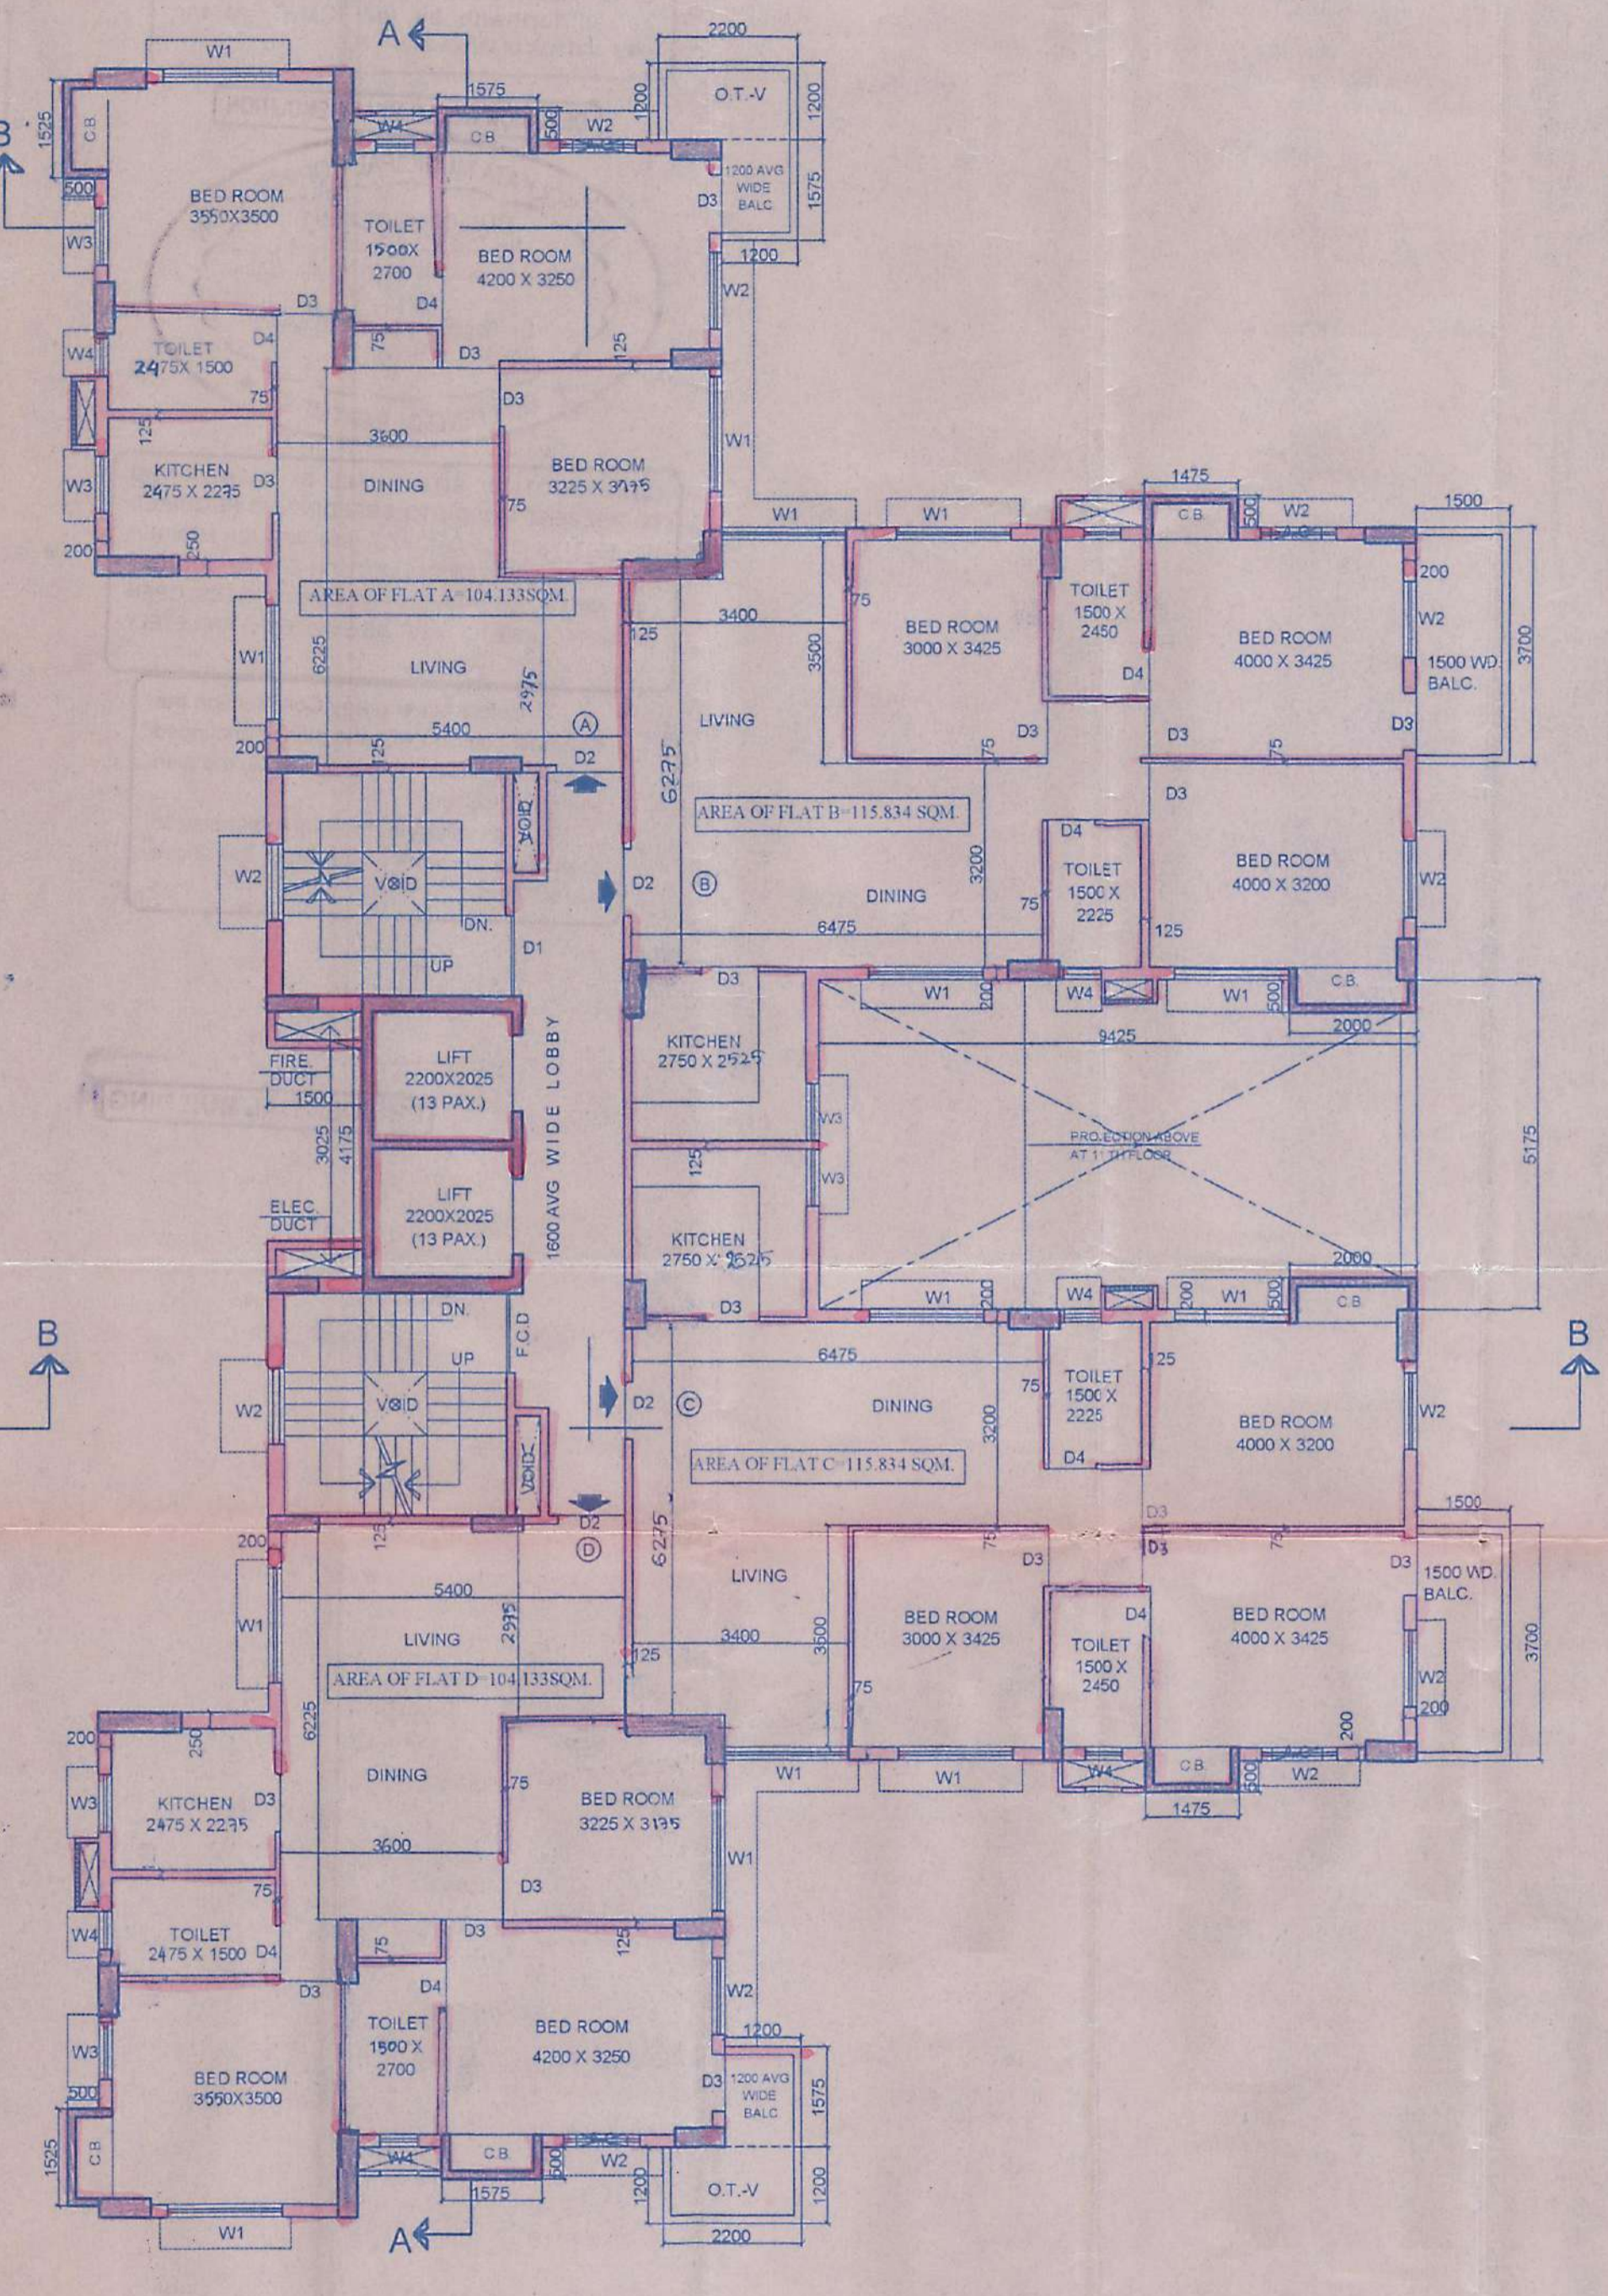


PARTY'S COPY

THE KOLKATA MUNICIPAL CORPORATION
 BUILDING PERMIT
 No. 22.01/24.03.06.01
 Date: 24.03.12, Borough No. 12
 Ex. Engineer/Asst. Engineer
 Bor. No. 12, Bor. No. 12
 BUILDING DEPARTMENT

THE SANCTION IS VALID
 UP TO 30-07-2017

Asst. Engineer
 sig. Br. IX K.M.C.

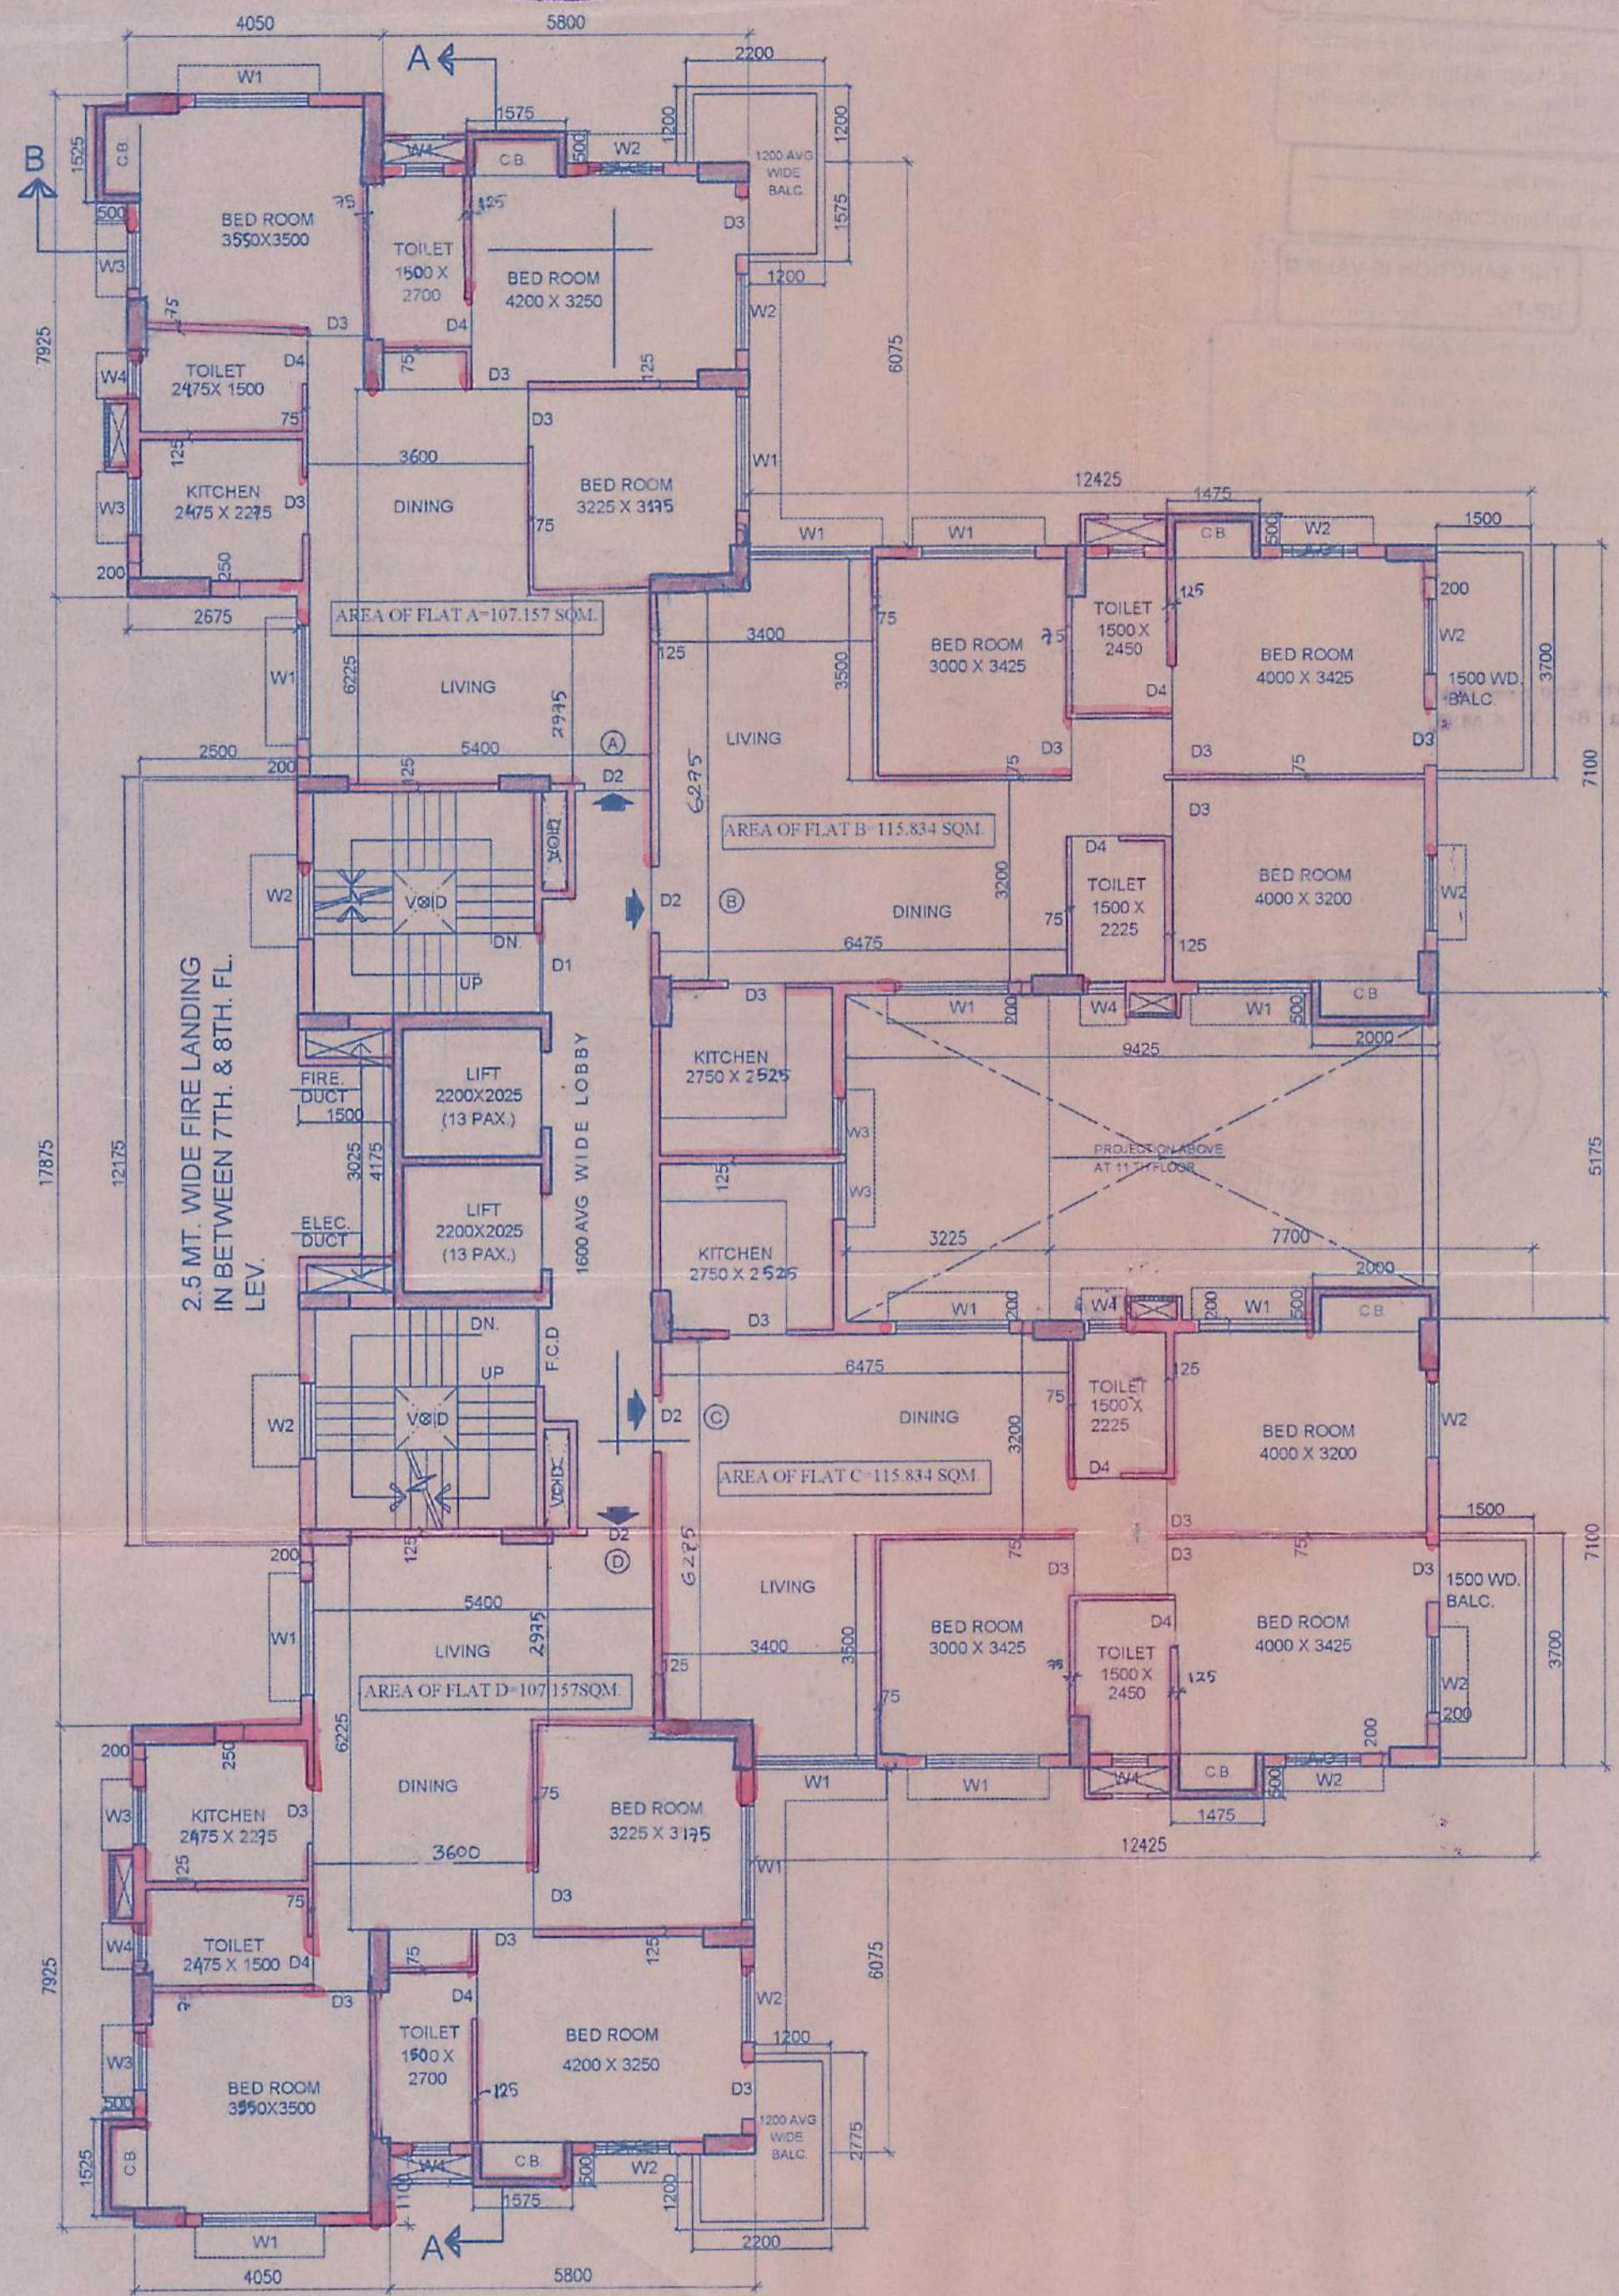

Reshmi

Consulted Attorney of
 SACHI NANDAN MANNA
 SOURENDRA NATH MANNA
 AMARENDRA NATH MANNA
 (SMT.) KALPANA MANNA AND
 (MISS.) SUMONA MANNA

CERTIFICATE OF STRUCTURAL ENGINEER
 THIS IS TO CERTIFY THAT THE STRUCTURAL DESIGN AND DRAWINGS OF BOTH FOUNDATION AND SUPER STRUCTURE OF THE BUILDING HAS BEEN MADE BY ME CONSIDERING ALL POSSIBLE LOADS INCLUDING THE SEISMIC LOAD AS PER THE NATIONAL BUILDING CODE OF INDIA AND CERTIFY THAT IT IS SAFE AND STABLE IN ALL RESPECTS.
K. Sengupta
 KOUSHIK SENGUPTA
 B.E. (CIVIL), M.E. (STRUCTURE)
 E. S. E. - 1/76 (K. M. C.)
 SIGNATURE OF E.S.E.

For Swastik Projects Pvt. Ltd.
Reshmi
 Director
 For Asim Manna
 Anima Khan, Bharati Basu
 Anshu Manu, Amiya Mitra
 Ananta Sarkar
Reshmi
 As Consulted Attorney
 SIGNATURE OF OWNER

Anjan Ukil
 ANJAN UKIL
 Architect
 C.O.A. Regn. No. CA/94/16721
 L.B.A. A-271
 SIGNATURE OF ARCHITECT

PROJECT:
 PROPOSED G + XI STORIED (40.00 M HT.)
 AT PREM. NO. 77, PEARY MOHAN ROY ROAD, WARD NO - 82,
 BR- IX, P-S-CHELLA, KOLKATA- 700027

JOB NO.	DRG. NO.	DATE	DEALT
594	ARCH/C03	28.05.2012	RESHMI

TITLE
 FLOOR PLAN.

Anjan Ukil B. Arch (Cal.)
 Consulting Architect

SCALE - 1:100

DR: P-23, Raja Ressara Roy Road
 1st Floor, Kolkata, 700029
 Mob: 93-371-03100
 Kolkata - 700025

© 2465-888 (C)
 2465-880 (C)
 (Tel: 033) 2465-886

Floor plan
4+9
S. 10

PARTY'S COPY

A suitable pump has to be provided i.e. pumping unfiltered water for the distribution to the flushing cisterns and urinals in the building incase unfiltered water from street main is not available

No rain water pipe should be fixed or discharged on Road or Footpath. Drainage plan should be submitted at the Borough Executive Engineer's Office and the sanction obtained before proceeding with the drainage work.

Plan for Water Supply arrangement including SEMILI G. & O. H. reservoirs should be submitted at the Office of the Ex-Engineer Water Supply and the sanction obtained before proceeding with the Water Supply any de. on/demolition.

Design of all Structural Members including that of the foundation should conform to Standards specified in the National Building Code of India.

The building materials that will be stacked on Road/Passage or Foot-path beyond 3-meters or after construction of G. Floor, whichever is earlier may be seized forthwith by the K.M.C. at the cost and risk of the owner.

All Building Materials to necessary construction should conform to standards specified in the National Building Code of India.

DEVIATION WOULD MEAN DEMOLITION

Non Commencement of Erection/ Re-Erection within Two Year will Require Fresh Application for Sanction.

THE KOLKATA MUNICIPAL CORPORATION

BUILDING PERMIT

No. 74128921

Date 21.7.12 Borough No. IX

Ex. Engineer / Asst. Engineer
Bor. No. IX / Bor. No. IX

BUILDING DEPARTMENT

Approved By [Signature]
The Building Committee

THE SANCTION IS VALIED UP TO 20.07.2017

CONSTRUCTION SITE SHALL BE MAINTAINED TO PREVENT MOSQUITO BREEDING AS REQUIRED US 496 (1) & (2) OF CMC ACT 1980. IN SUCH MANNER SO THAT ALL WATER COLLECTION & PARTICULARLY LIFT WELLS, VATS, BASEMENT CURING SITES, OPEN RECEPTACLES ETC. MUST BE EMPTIED COMPLETELY TWICE A WEEK.

Sanctioned subject to demolition of existing structure to provide open space as per plan before construction is started

Executive Engineer (C) [Signature]
Asst. Engineer (C) [Signature]
Br. No. IX / Br. No. IX

Before starting any Construction the site must conform with the plans sanctioned and all the conditions as proposed in the plan should be fulfilled.
The validity of the written permission to execute the work is subject to the above conditions.

[Signature]
Asst. Engineer (C)
Bldg. Br. IX K.M.C.

Validity of Sanctioned Plan is hereby extended with effect from 07/10/2013 for a period of 05 (FIVE) Months/Years (05 Months/Years) vide order of the Mpl. Commissioner dated 07/10/13.
U/s 399 of the C.M.C. Act'80

Dy. Chief Engineer / Ex. Engineer
North/South Borough No. IX
Building Deptt.
K.M.C.

RESIDENTIAL-BUILDING

THE KOLKATA M.P.L. CORPORATION

RECEIVED

Contents Not Verified

31 JUL 2012

11, Belvedere Road

NO. IX

BUILDING (BR. IX) DEPTT.

Revalidated For 05 (FIVE) Yrs. 07/10/13
Approved By D. G. [Signature] 03/10/13
Asstt. Engr. (C) Bldg. Br. No. IX / Ex. Engr. (C) Bldg. Br. No. IX / K.M.C.

ANJAN DEB
COA No. No. C/11/13
B.A. 1