




REVERSE COPY

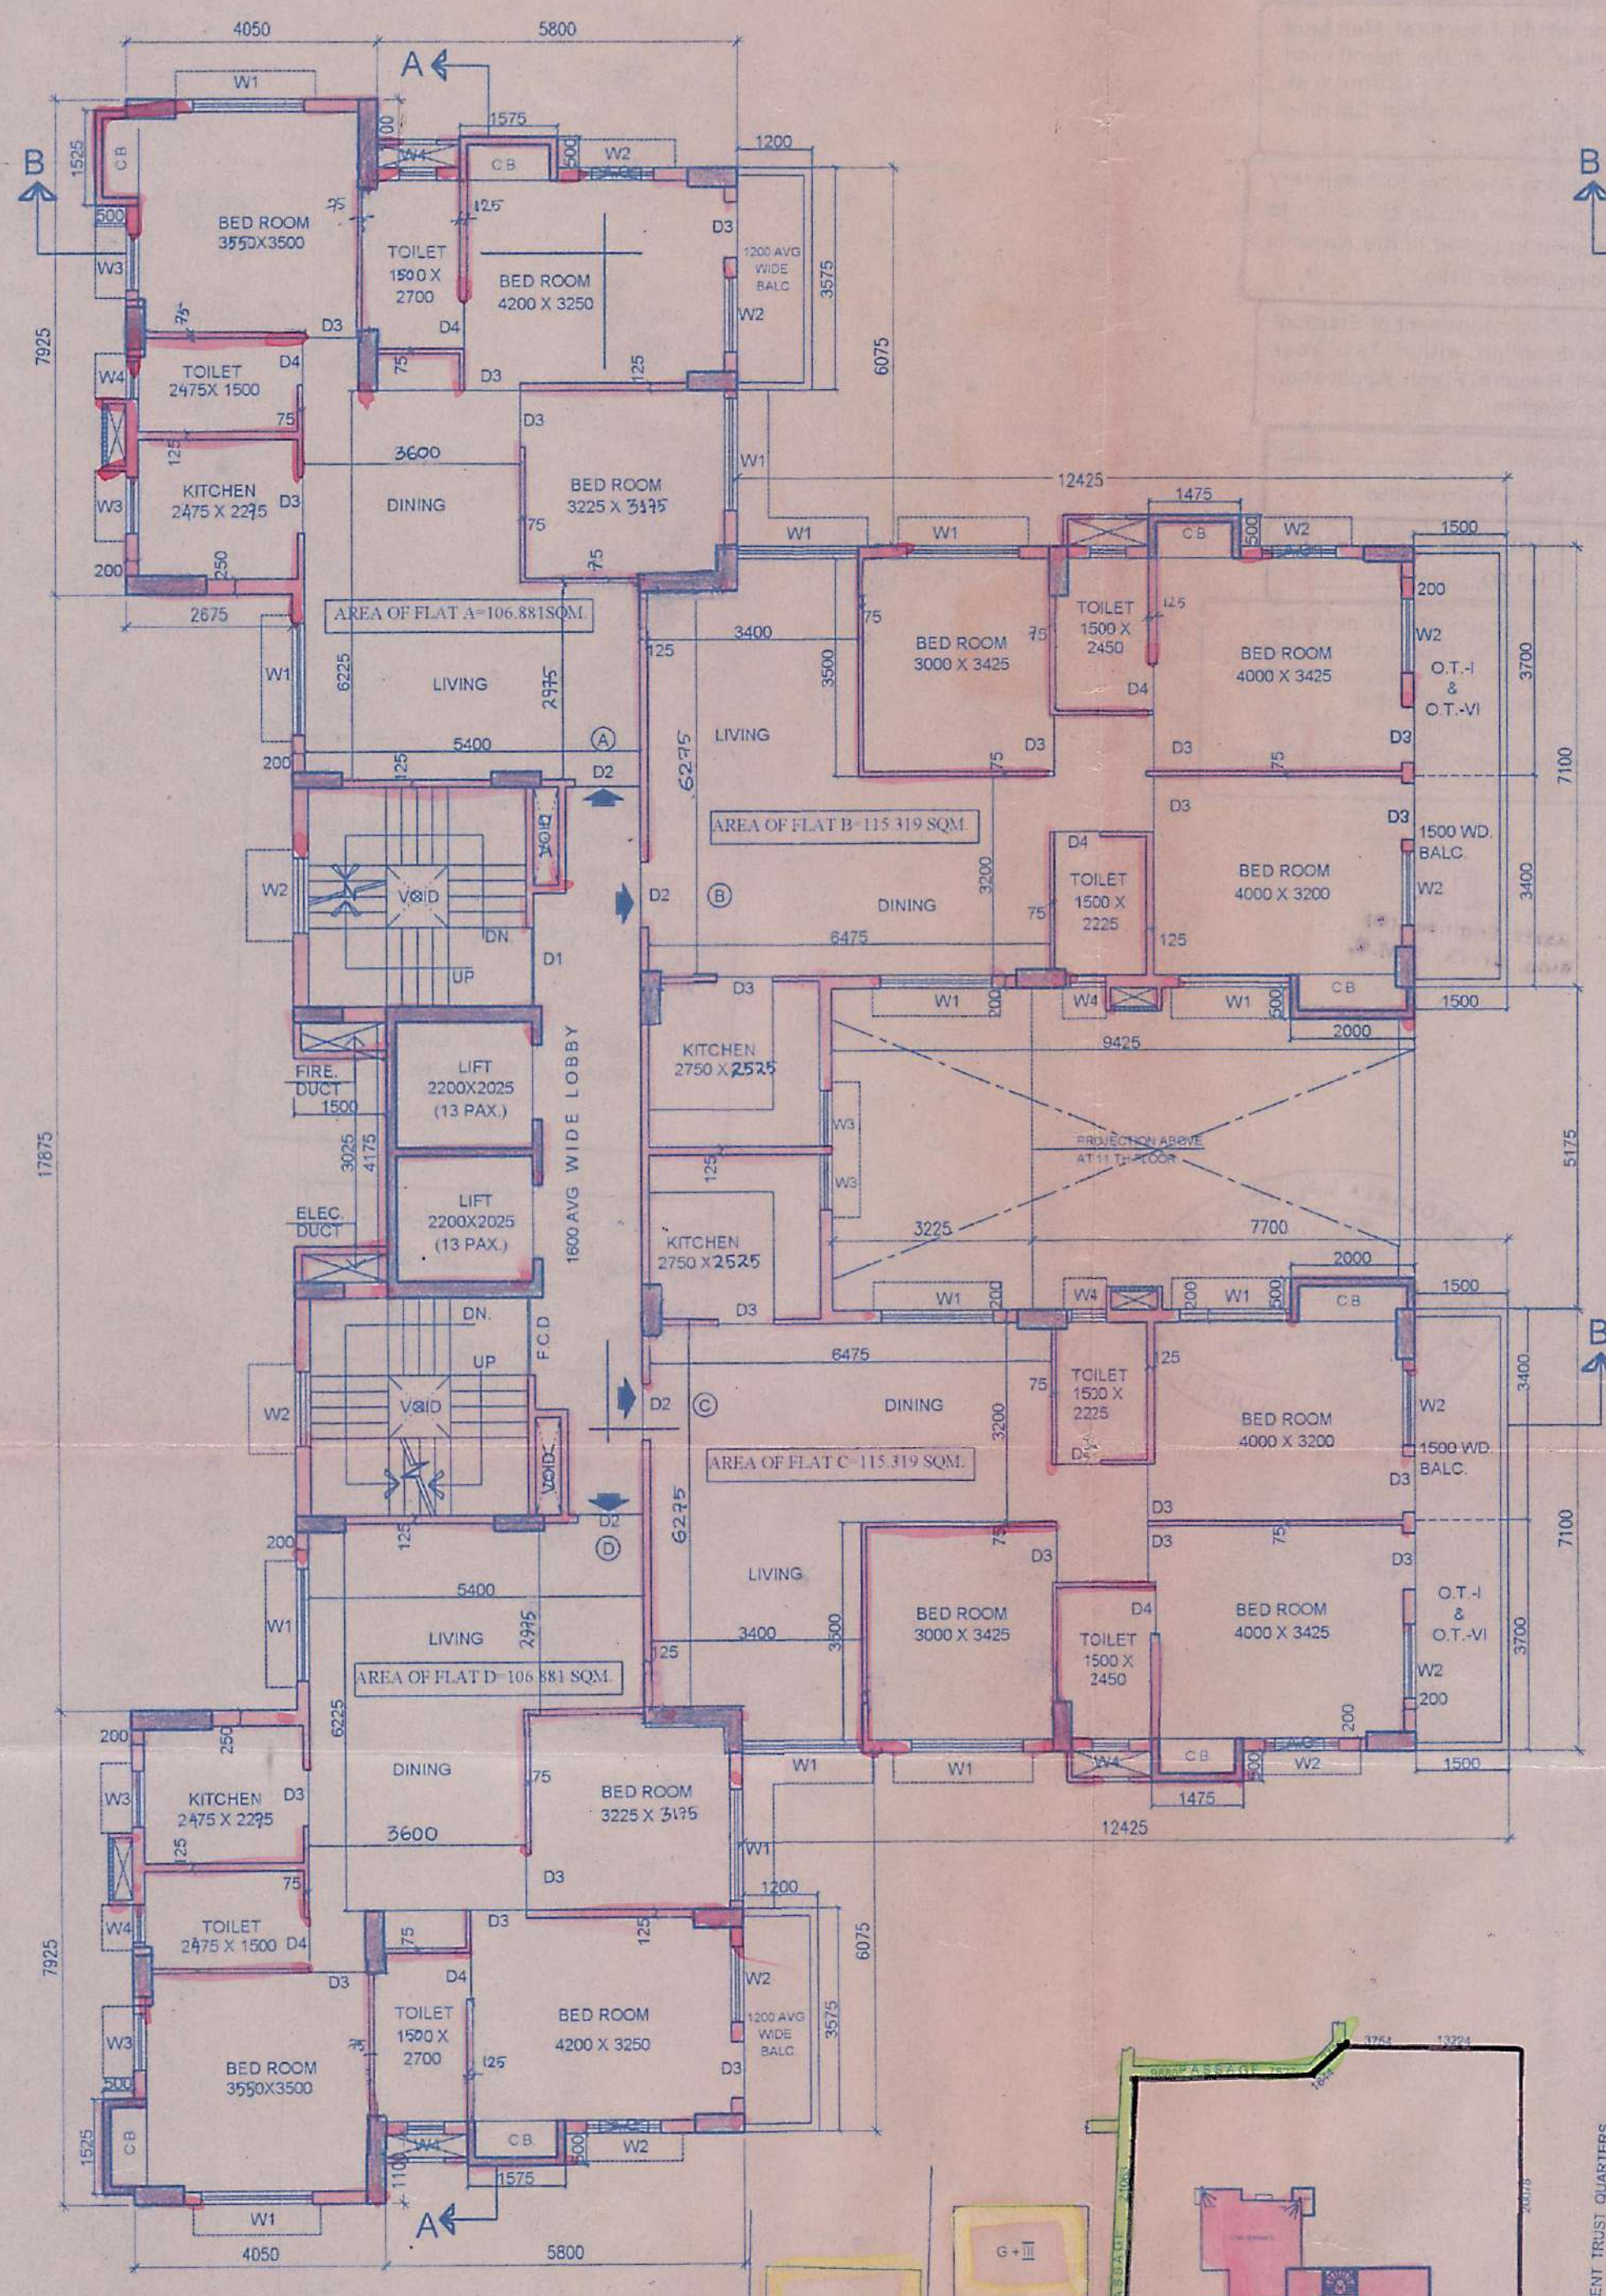


1ST & 6TH FLOOR PLAN

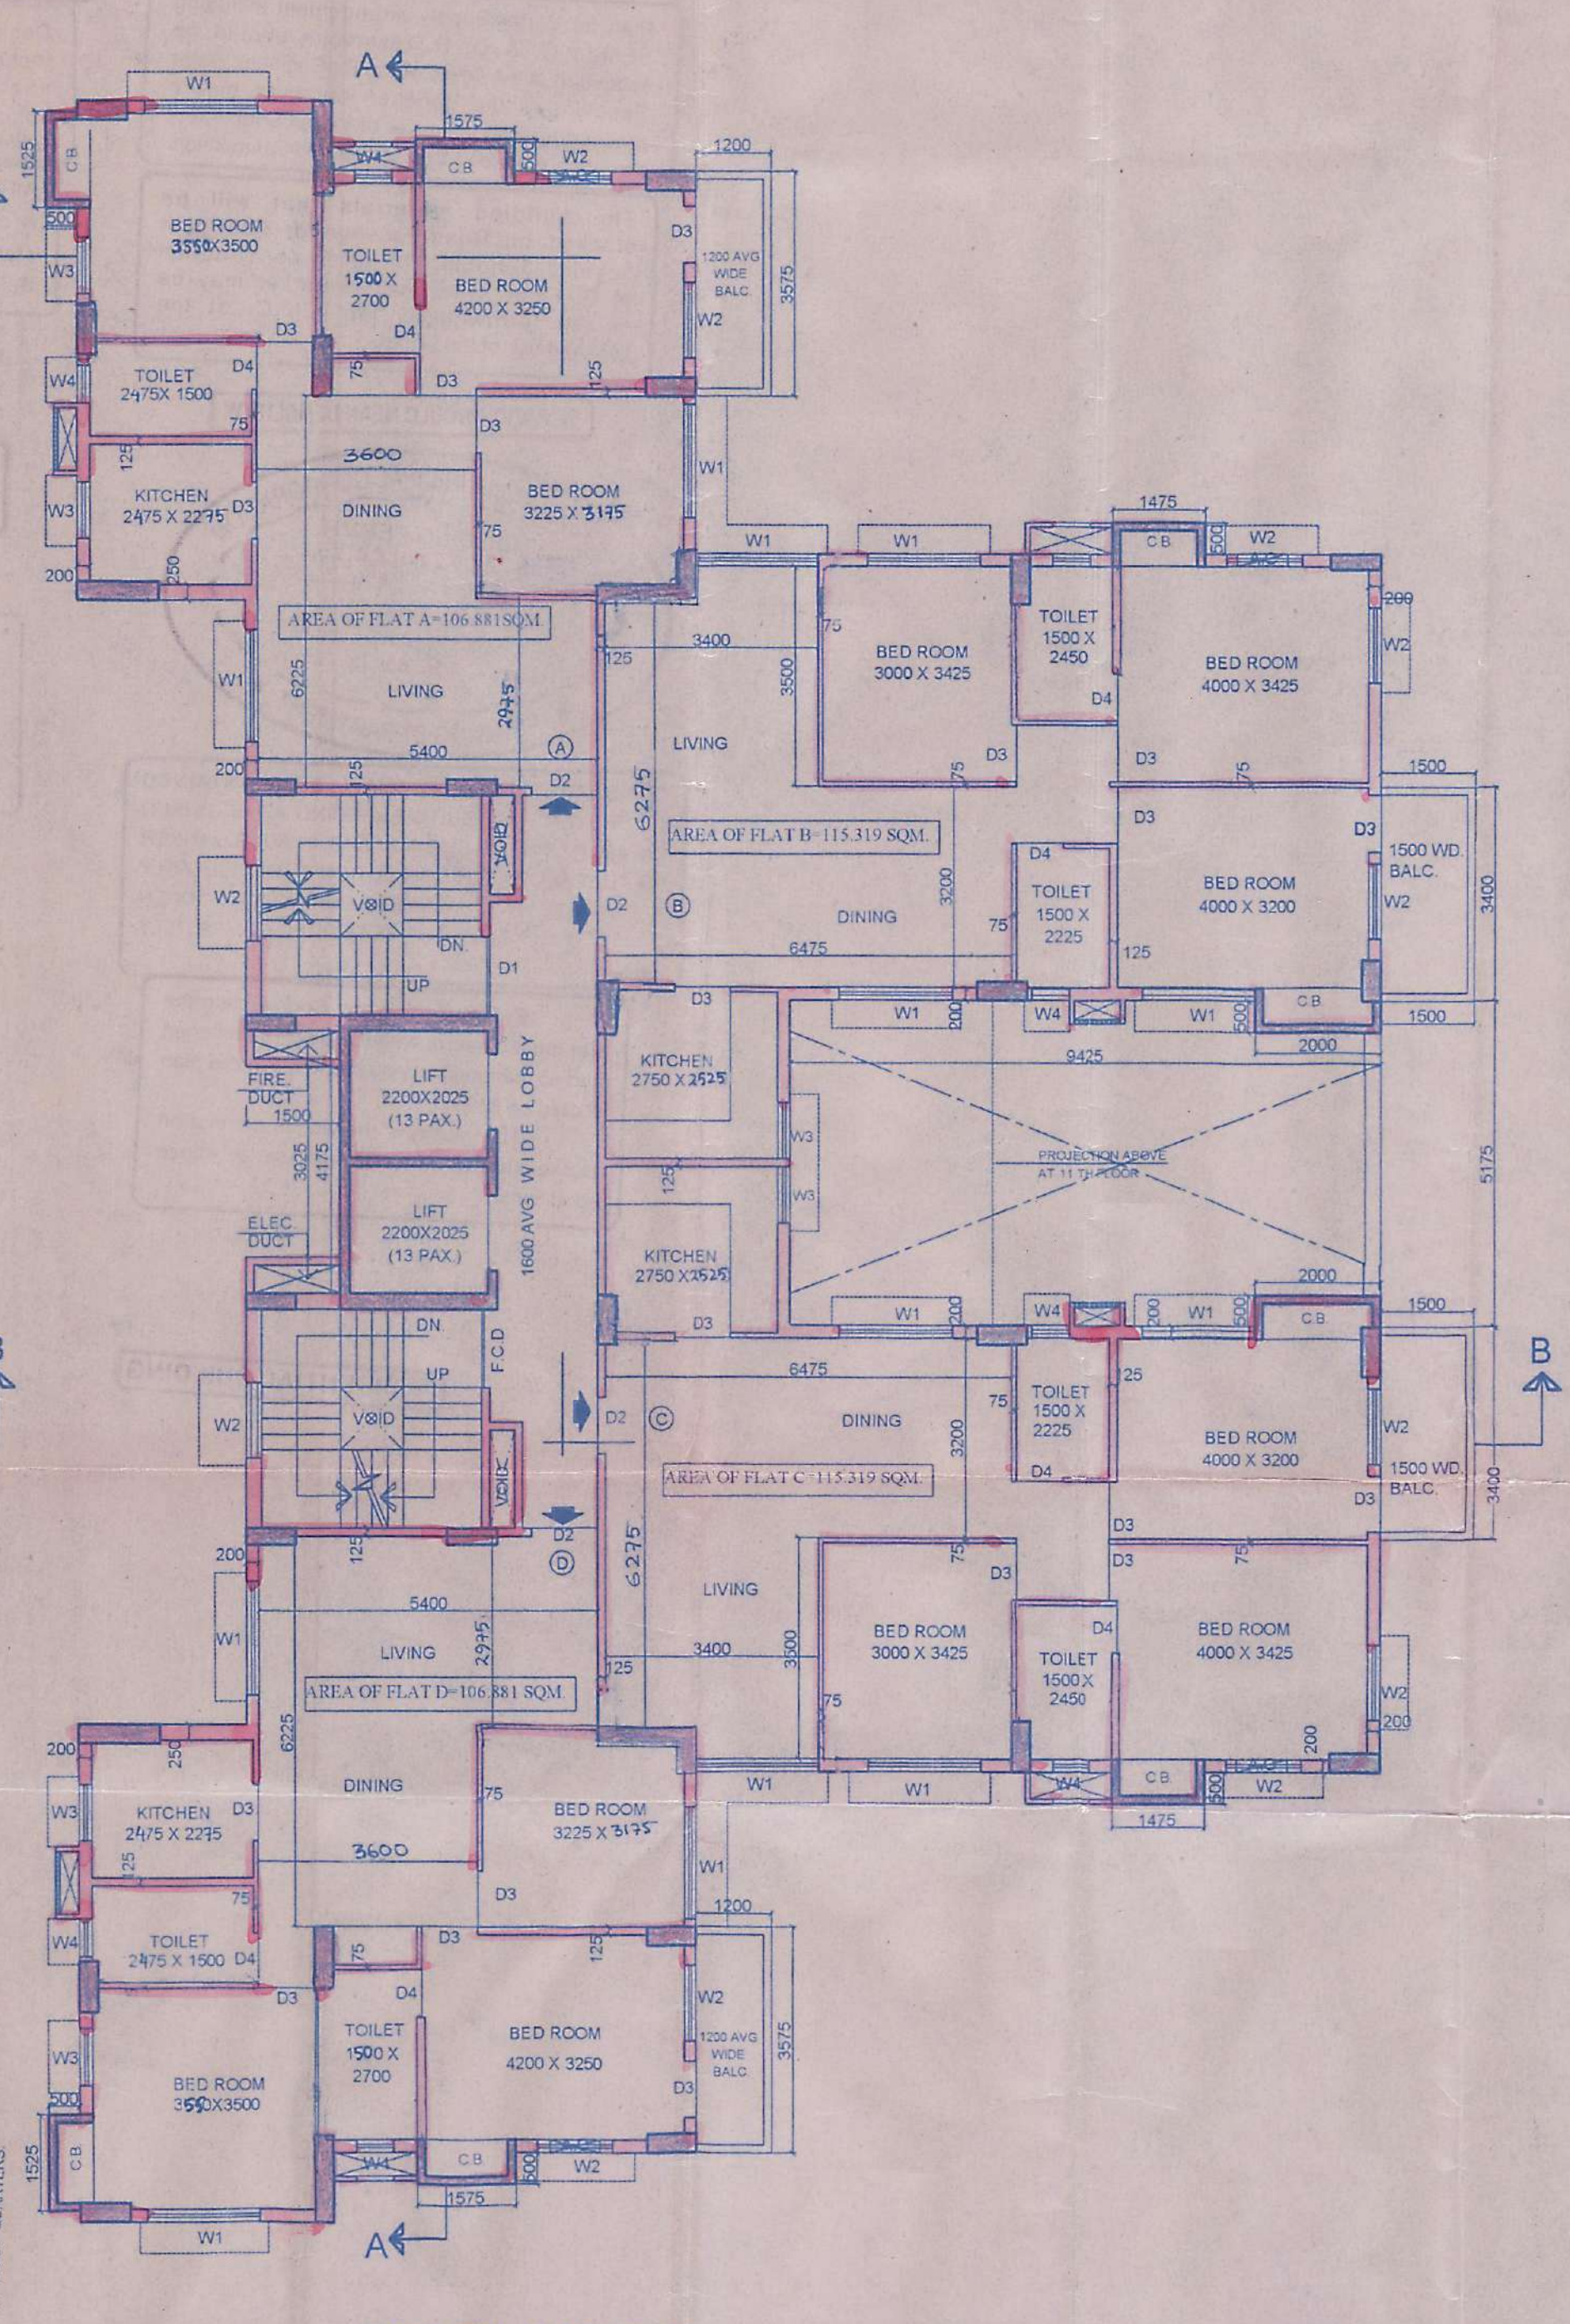

2ND & 7TH FLOOR PLAN

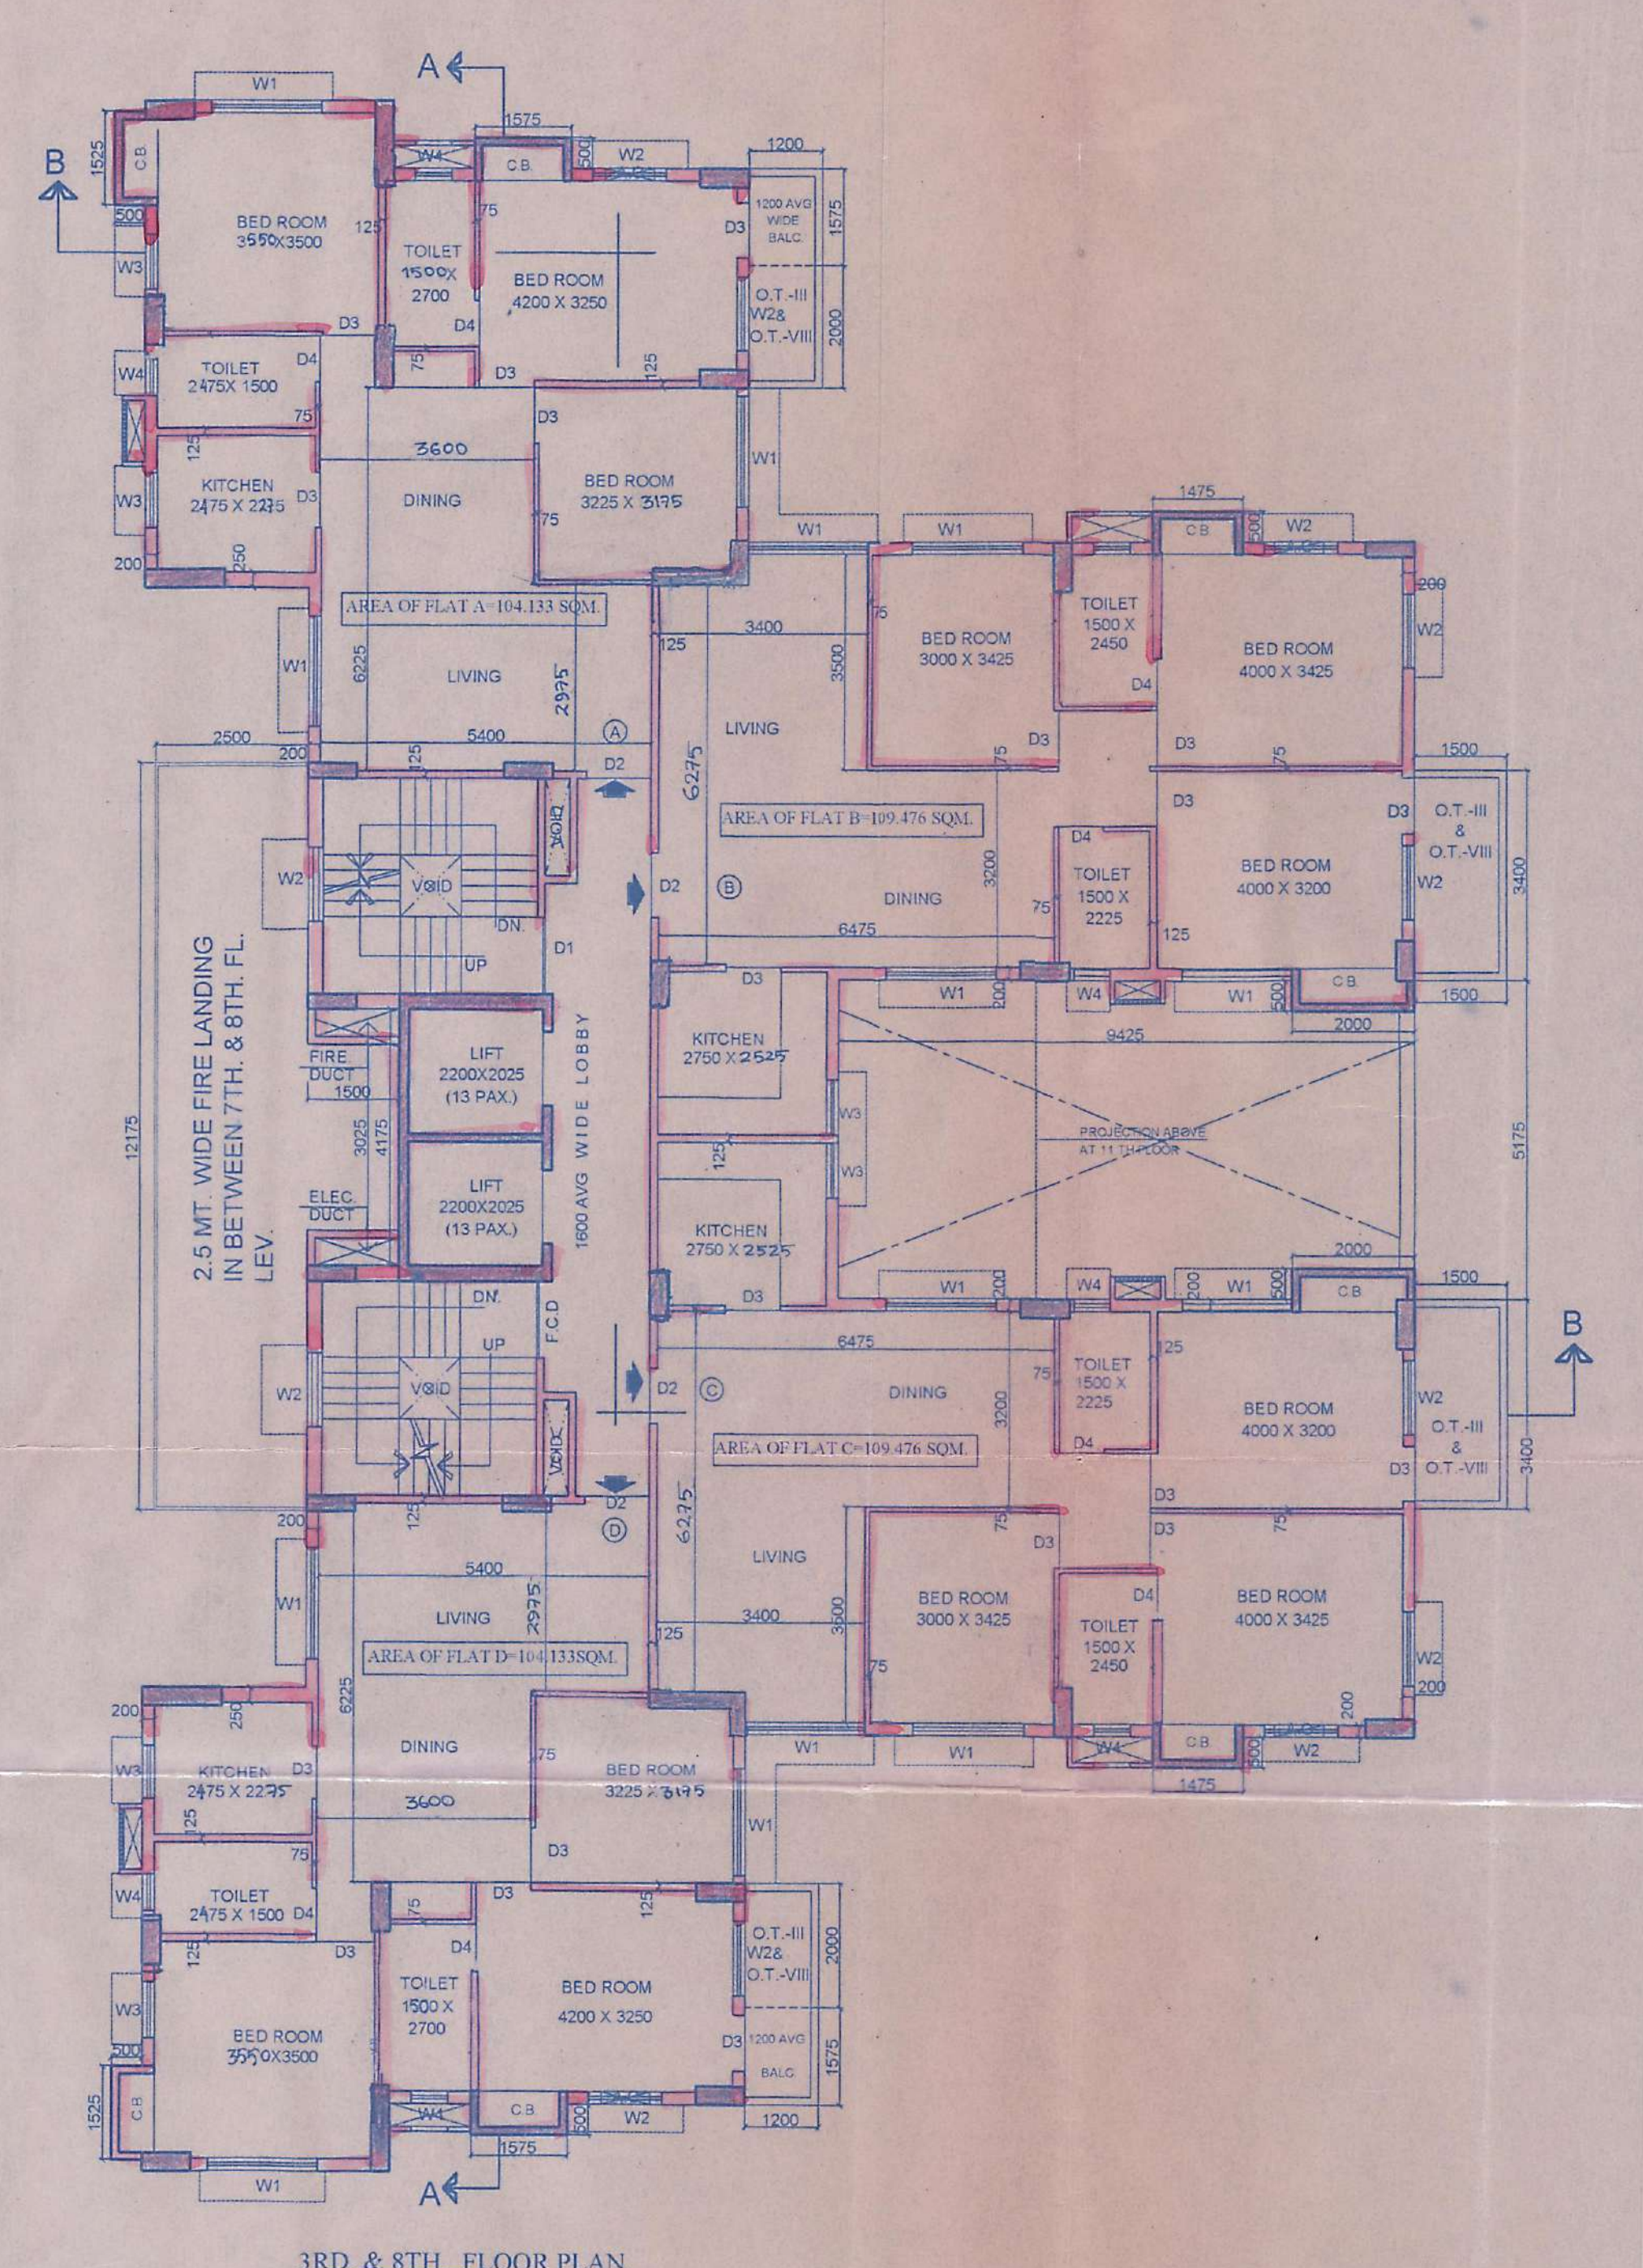

3RD & 8TH FLOOR PLAN

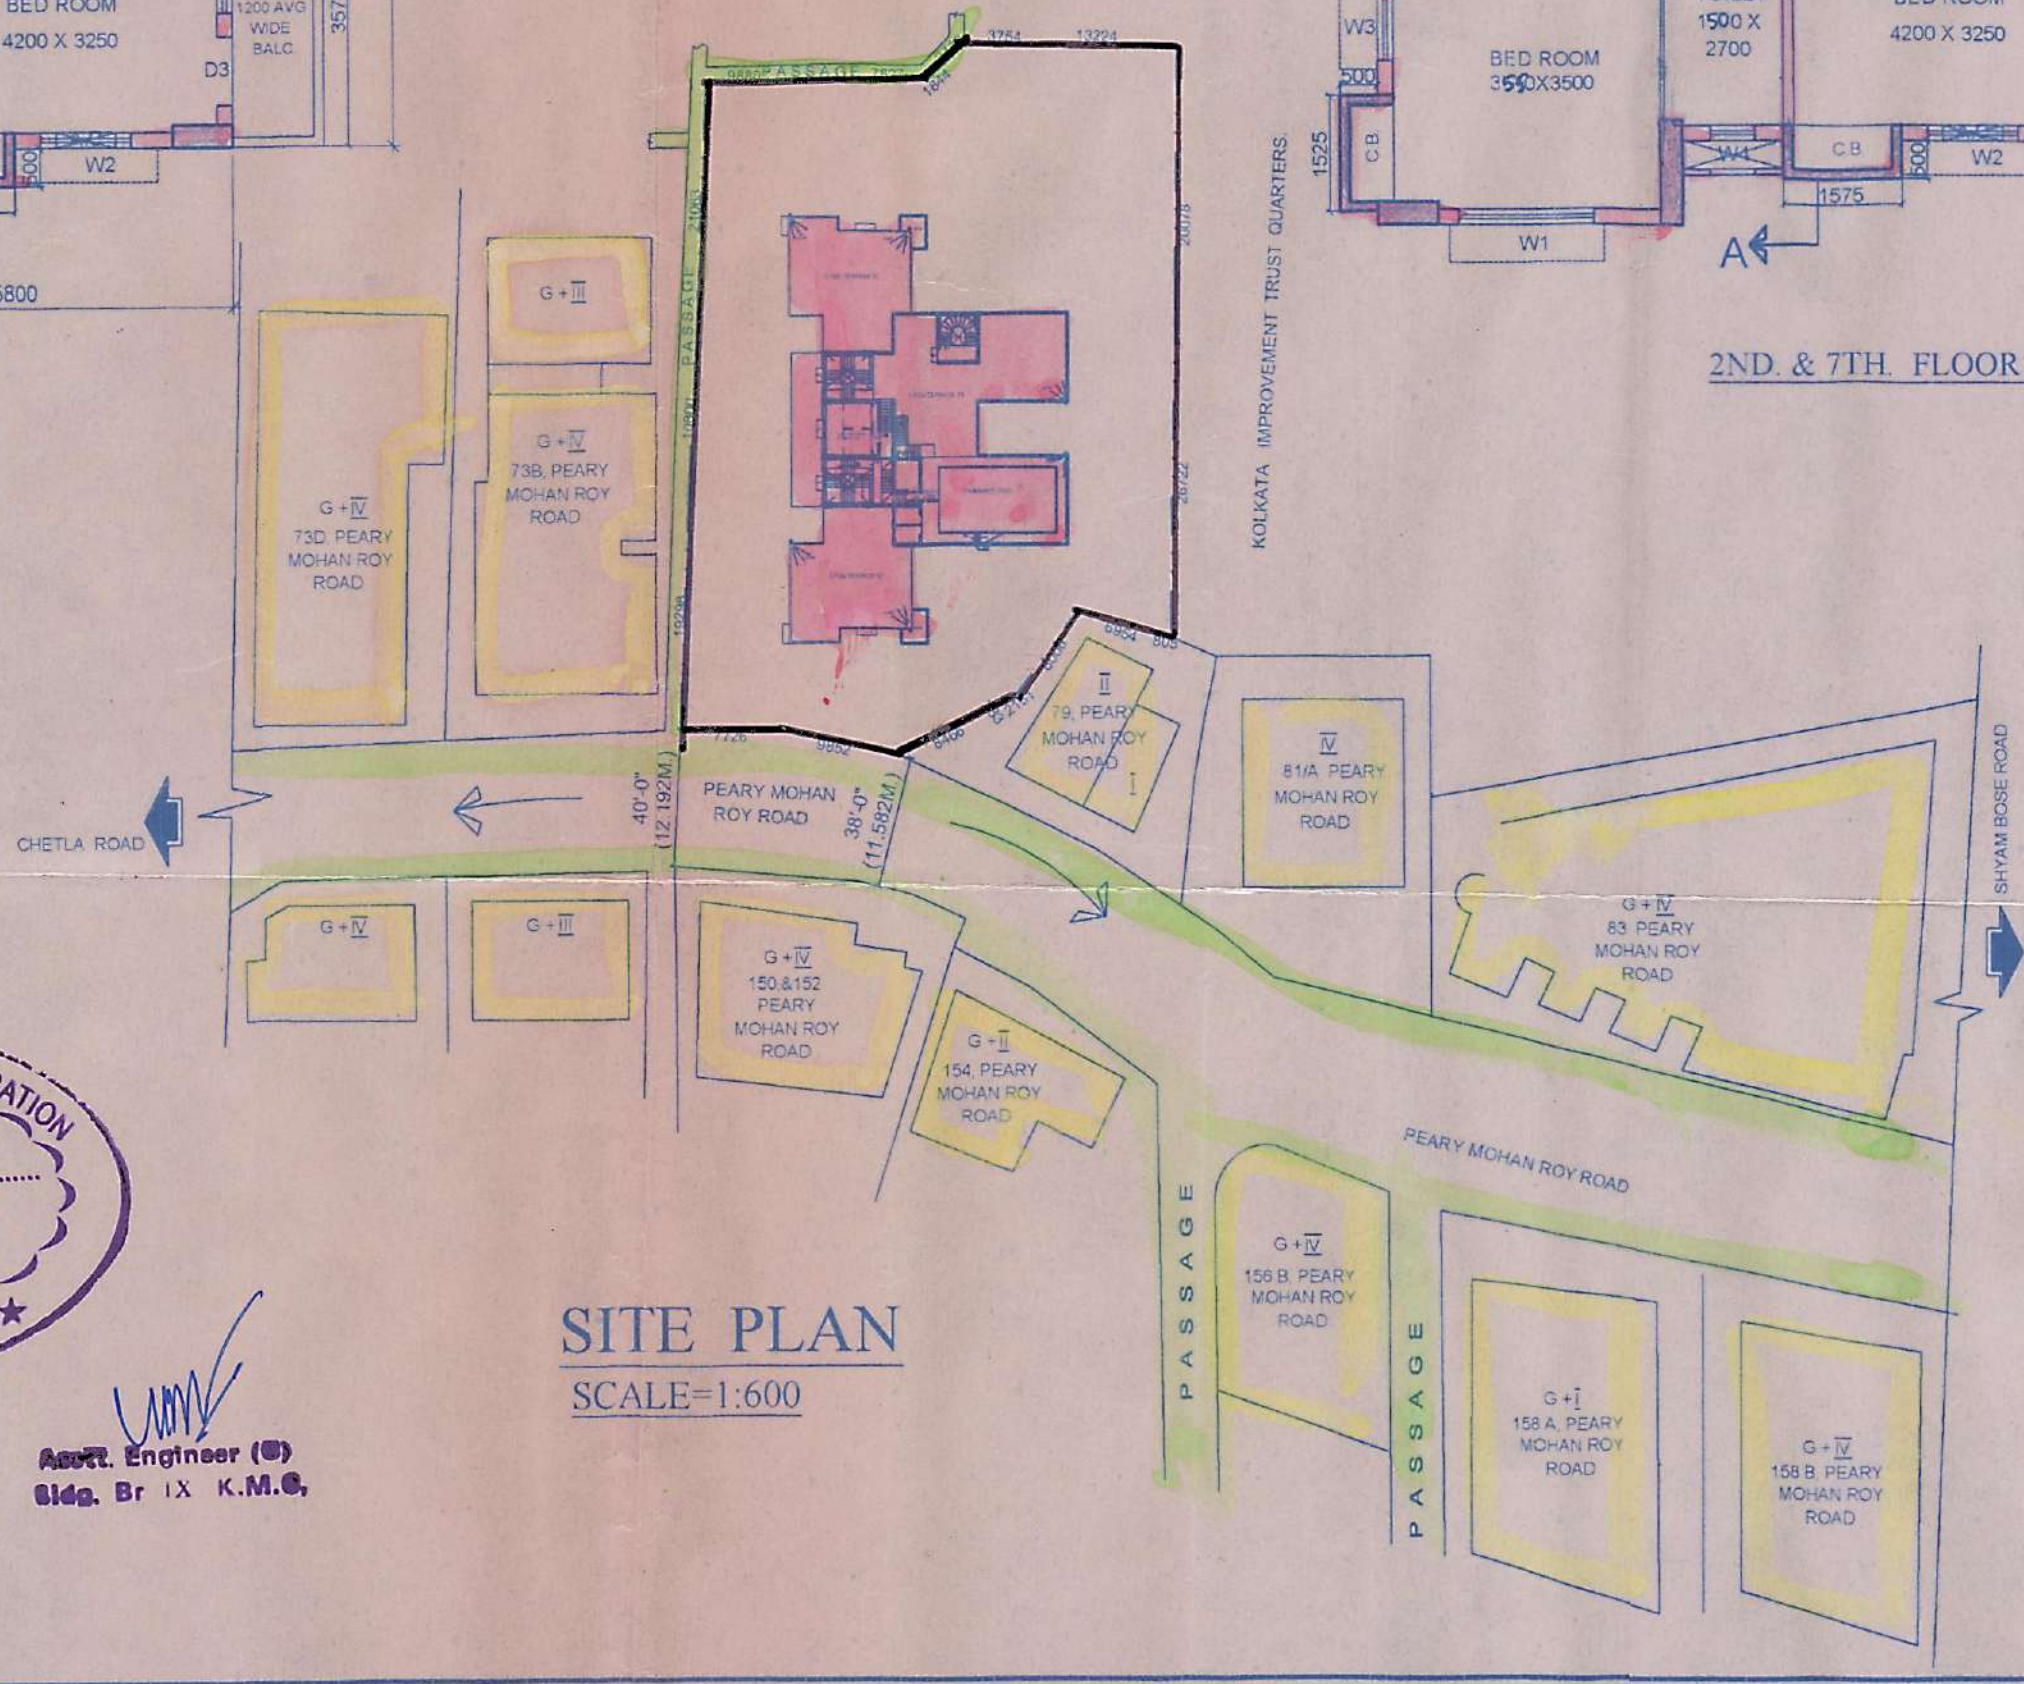

SITE PLAN
SCALE=1:600



THE SANCTION IS VALID UP TO 30.07.2017

Asstt. Engineer (S)
Sd/-, Br IX, K.M.O.

Constituted Attorney of
SACHI NANDAN MANNA
SOURENDRA NATH MANNA
AMARENDRA NATH MANNA
(SMT.) KALPANA MANNA AND
(MRS.) SUMONA MANNA

Swastika Projects Pvt. Ltd.
Director
For Asim Manna
Anima Khan, Bharati Basu
Anshu Manna, Aniya Mitra
& Anita Sarkar
As Constituted Attorney
SIGNATURE OF OWNER

ANJAN UKIL
Architect
C.O.A. Regn. No. CA/94/16721
L.B.A. A-271
SIGNATURE OF ARCHITECT

PROJECT PROPOSED G + XI STORIED (40.00 M HT.) AT PREM. NO. 77, PEARY MOHAN ROY ROAD, WARD NO. - 82, BR-IX, P.S.-CHETLA, KOLKATA- 700027			
JOB NO.	DRG. NO.	DATE	DEALT
584	ARCH/002	28.05.2012	RESHMI

CERTIFICATE OF STRUCTURAL ENGINEER

THIS IS TO CERTIFY THAT THE STRUCTURAL DESIGN AND DRAWINGS OF BOTH FOUNDATION AND SUPER STRUCTURE OF THE BUILDING HAS BEEN MADE BY ME, CONSIDERING ALL POSSIBLE LOADS INCLUDING THE SEISMIC LOAD AS PER THE NATIONAL BUILDING CODE OF INDIA AND CERTIFY THAT IT IS SAFE AND STABLE IN ALL RESPECTS.

K. Sengupta
KOUSHIK SENGUPTA
B.E. (CIVIL), M.E. (STRUCTURE)
E.S.E.-1/76 (K.M.C.)

SIGNATURE OF E.S.E.

TITLE
SITE PLAN, FLOOR PLAN

Anjan Ukil B. Arch (C.A.)
Consulting Architect

SCALE=1:100

C/O: 142/1, Raja Bhowani Roy Road, First Floor, Kolkata-700027
Mob: 93, 9876 081000
Phone: 700027

Side plan
of floor plan
1+6
2+7
3+8

PARTY'S COPY

A suitable pump has to be provided i.e. pumping unfiltered water for the distribution to the flushing cisterns and urinals in the building incase unfiltered water from street main is not available

No rain water pipe should be fixed or discharged on Road or Footpath. Drainage plan should be submitted at the Borough Executive Engineer's Office and the sanction obtained before proceeding with the drainage work.

Plan for Water Supply arrangement including SEMILI G. & O. H. reservoirs should be submitted at the Office of the Ex-Engineer Water Supply and the sanction obtained before proceeding with the work of Water Supply any deviation may lead to disconnection/demolition.

Design of all Structural Members including that of the foundation should conform to Standards specified in the National Building Code of India

The building materials that will be stacked on Road/Passage or Foot-path beyond 3 months or after construction of G. Floor, whichever is earlier may be seized forthwith by the K.M.C. at the cost and risk of the owner.

All Building Materials to necessary & construction should conform to standered specified in the National Building Code of India.

Non Commencement of Erection/ Re-Erection within Two Year will Require Fresh Application for Sanction.

DEVIATION WOULD MEAN DEMOLITION

THE KOLKATA MUNICIPAL CORPORATION
BUILDING PERMIT
No. 2012.07.02.31
Date 21-7-12 Borough No. 15
Ex. Engineer / Asst. Engineer
Bor. No. 15
BUILDING DEPARTMENT

Approved By: 21-7-12
The Building Committee

THE SANCTION IS VALID
UP TO 20-07-2017

Sanctioned subject to demolition of existing structure to provide open space as per plan before construction is started
Exec. Engineer (C) BR. 15
Asst. Engineer (C) BR. PLAN 15

CONSTRUCTION SITE SHALL BE MAINTAINED TO PREVENT MOSQUITO BREEDING AS REQUIRED U/S 496 (1) & (2) OF CMC ACT 1980. IN SUCH MANNER SO THAT ALL WATER COLLECTION & PARTICULARLY T. WELLS, WATS, BASEMENT CURING SITES, OPEN RECEPTACLES ETC. MUST BE EMPITED COMPLETELY

Asst. Engineer (C) Bldg. Br IX, K.M.C.

Before starting any Construction the site must conform with the plans sanctioned and all the conditions as proposed in the plan should be fulfilled.
The validity of the written permission to execute the work is subject to the above conditions.

Validity of Sanctioned plan is hereby extended with effect from 21/07/12 for a period of 05 (Five) Months/Years for 05 Months/Years vide order of the M.P.L. Committee dated 07/12/12 U/s 399 of the C.M.C. Act 80
Dy. Chief Engineer / Ex. Engineer
North/South Borough No. 15
Building Deptt.
K.M.C.

RESIDENTIAL BUILDING

RECEIVED
Contents Not Verified
31 JUL 2012
11, Sevedare Road
No. 11
K.M.C. DEPTT.

Revalidated For 05 (Five) Months/Years
Approved By: 07/12/12
Asstt. Engr. (C) Bldg Br. No-IX K.M.C. Ex. Engr. (C) Bldg Br. No-IX K.M.C.