



THE KOLKATA MUNICIPAL CORPORATION  
 BUILDING PERMIT  
 No. 2017-01-02-03  
 Date: 21-07-2017, Brough No. 12  
 Ex. Engineer Asst. Engineer  
 Bor. No. 12  
 BUILDING DEPARTMENT

THE SANCTION IS VALID  
 UP TO 30-07-2017

Asstt. Engineer (UP)  
 Sd/- Br IX K.M.C.

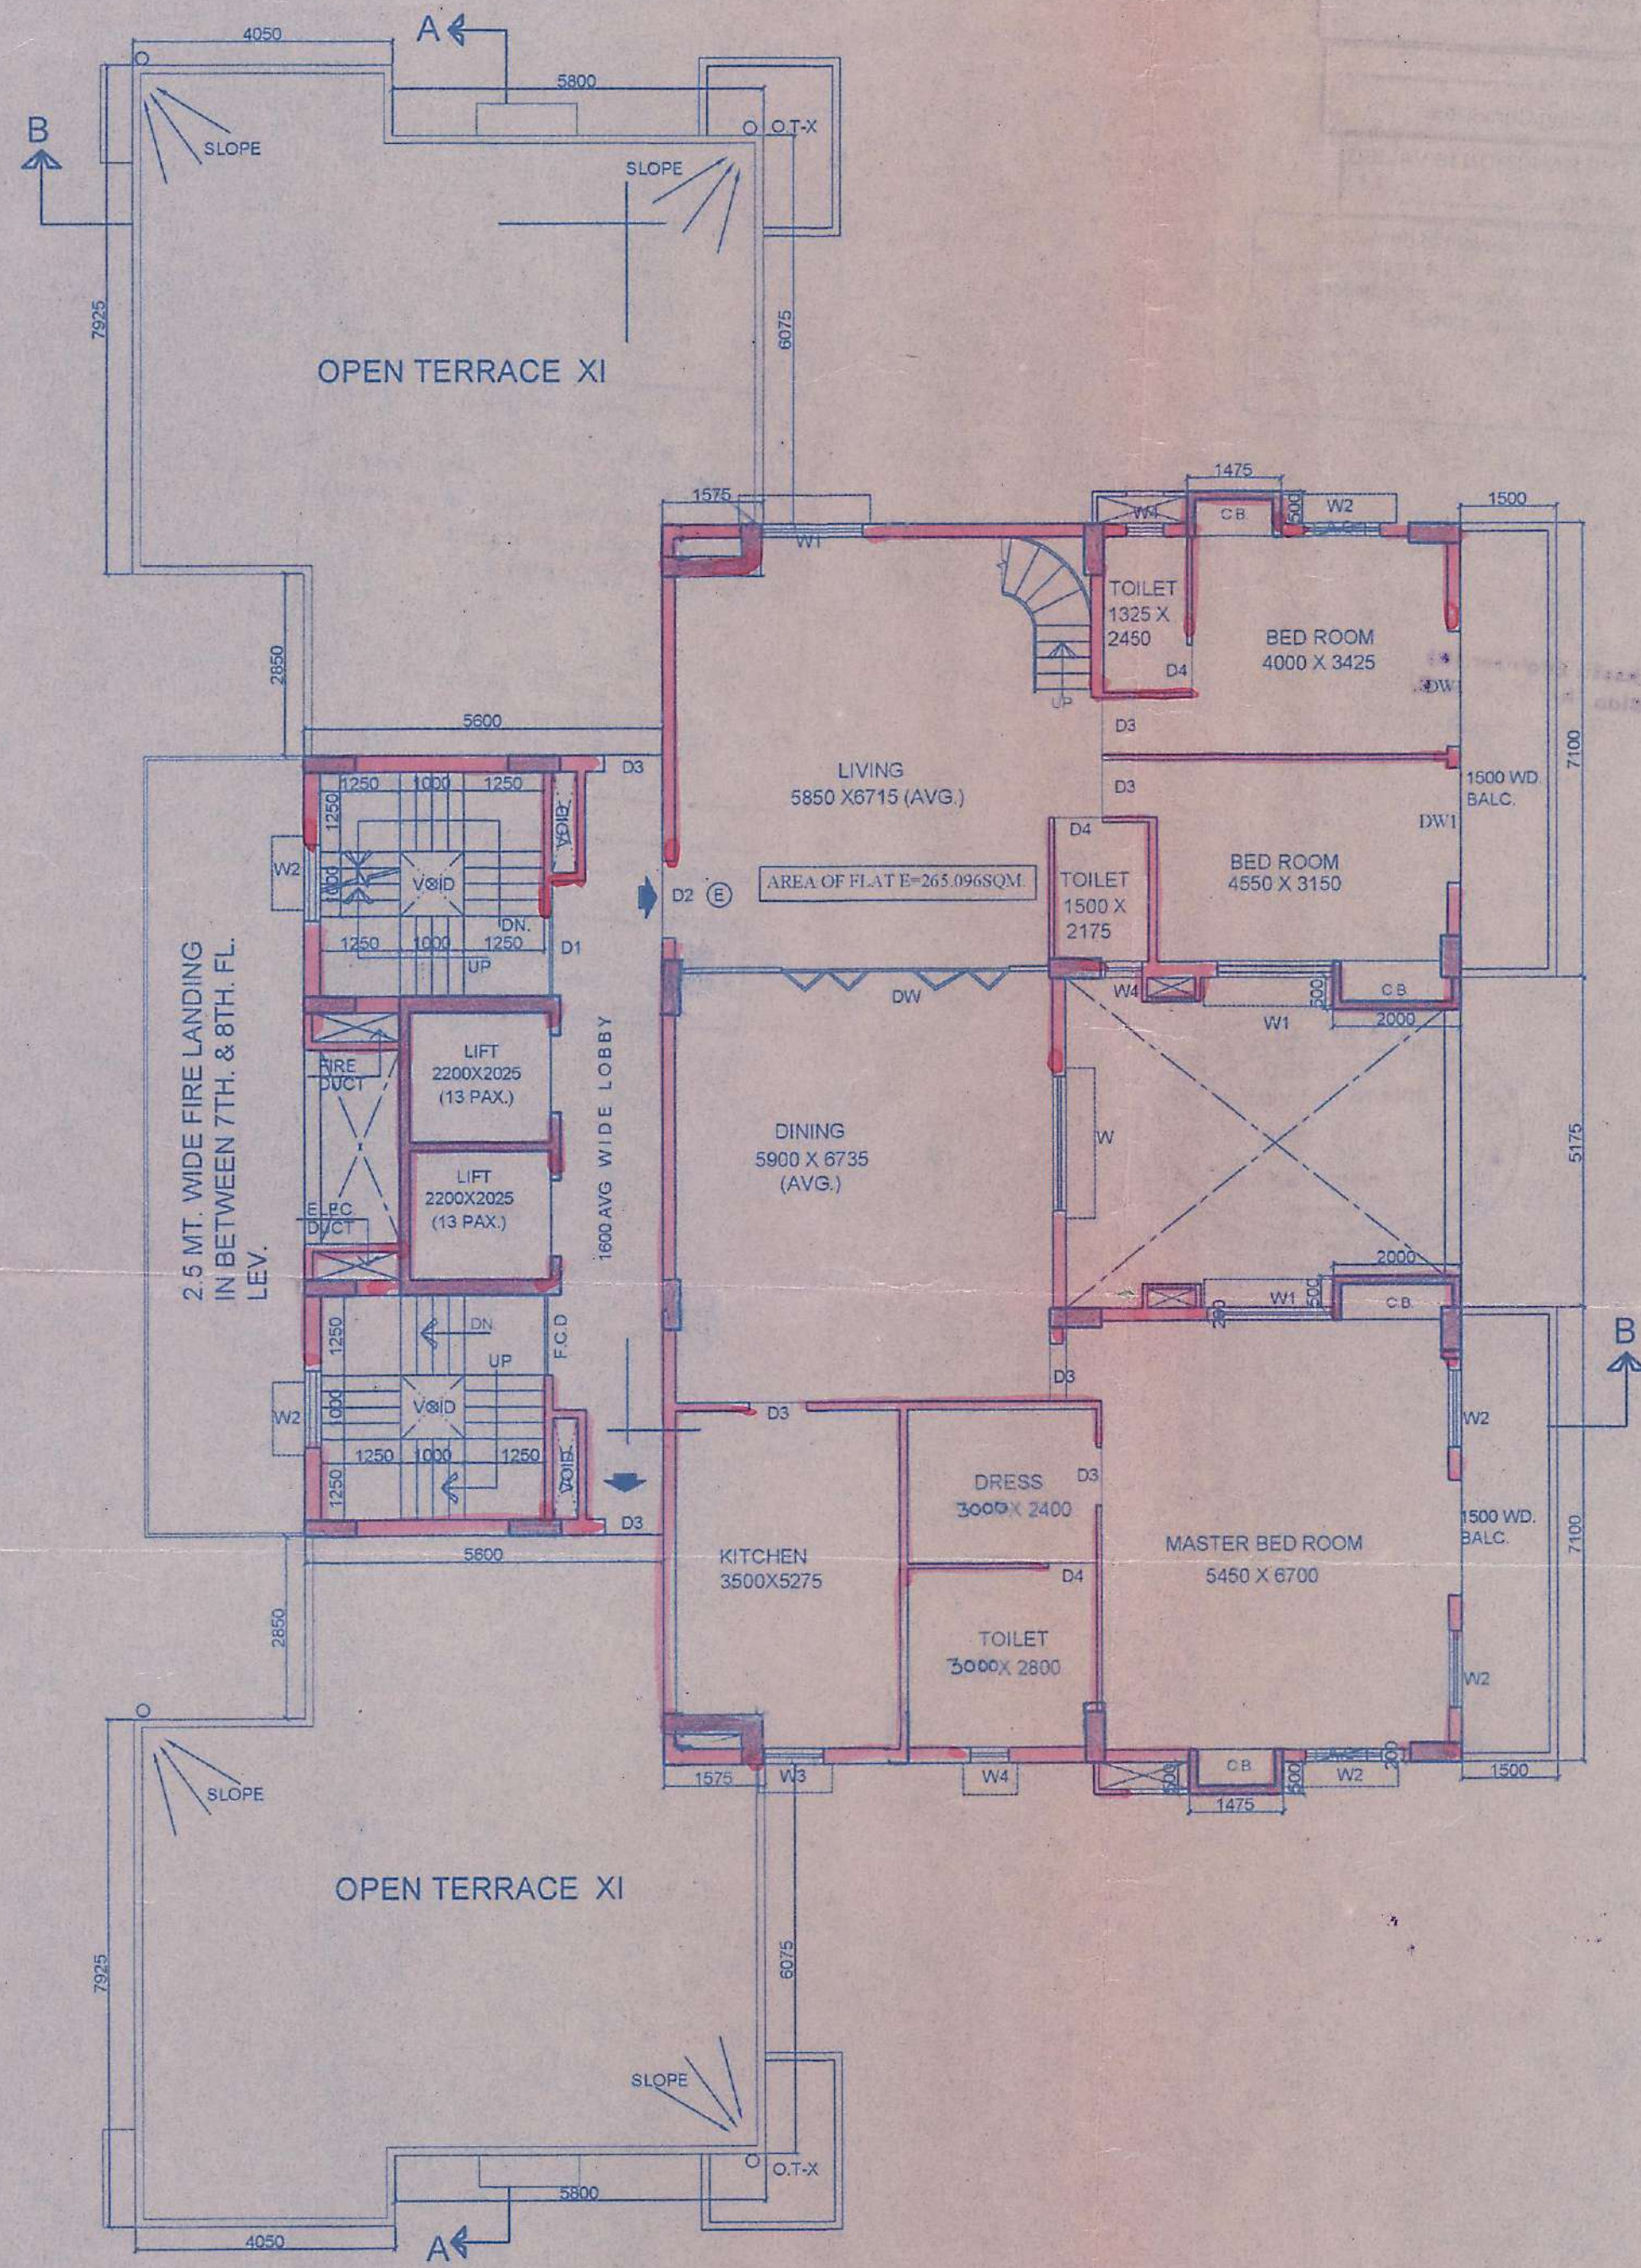

11TH FLOOR PLAN.

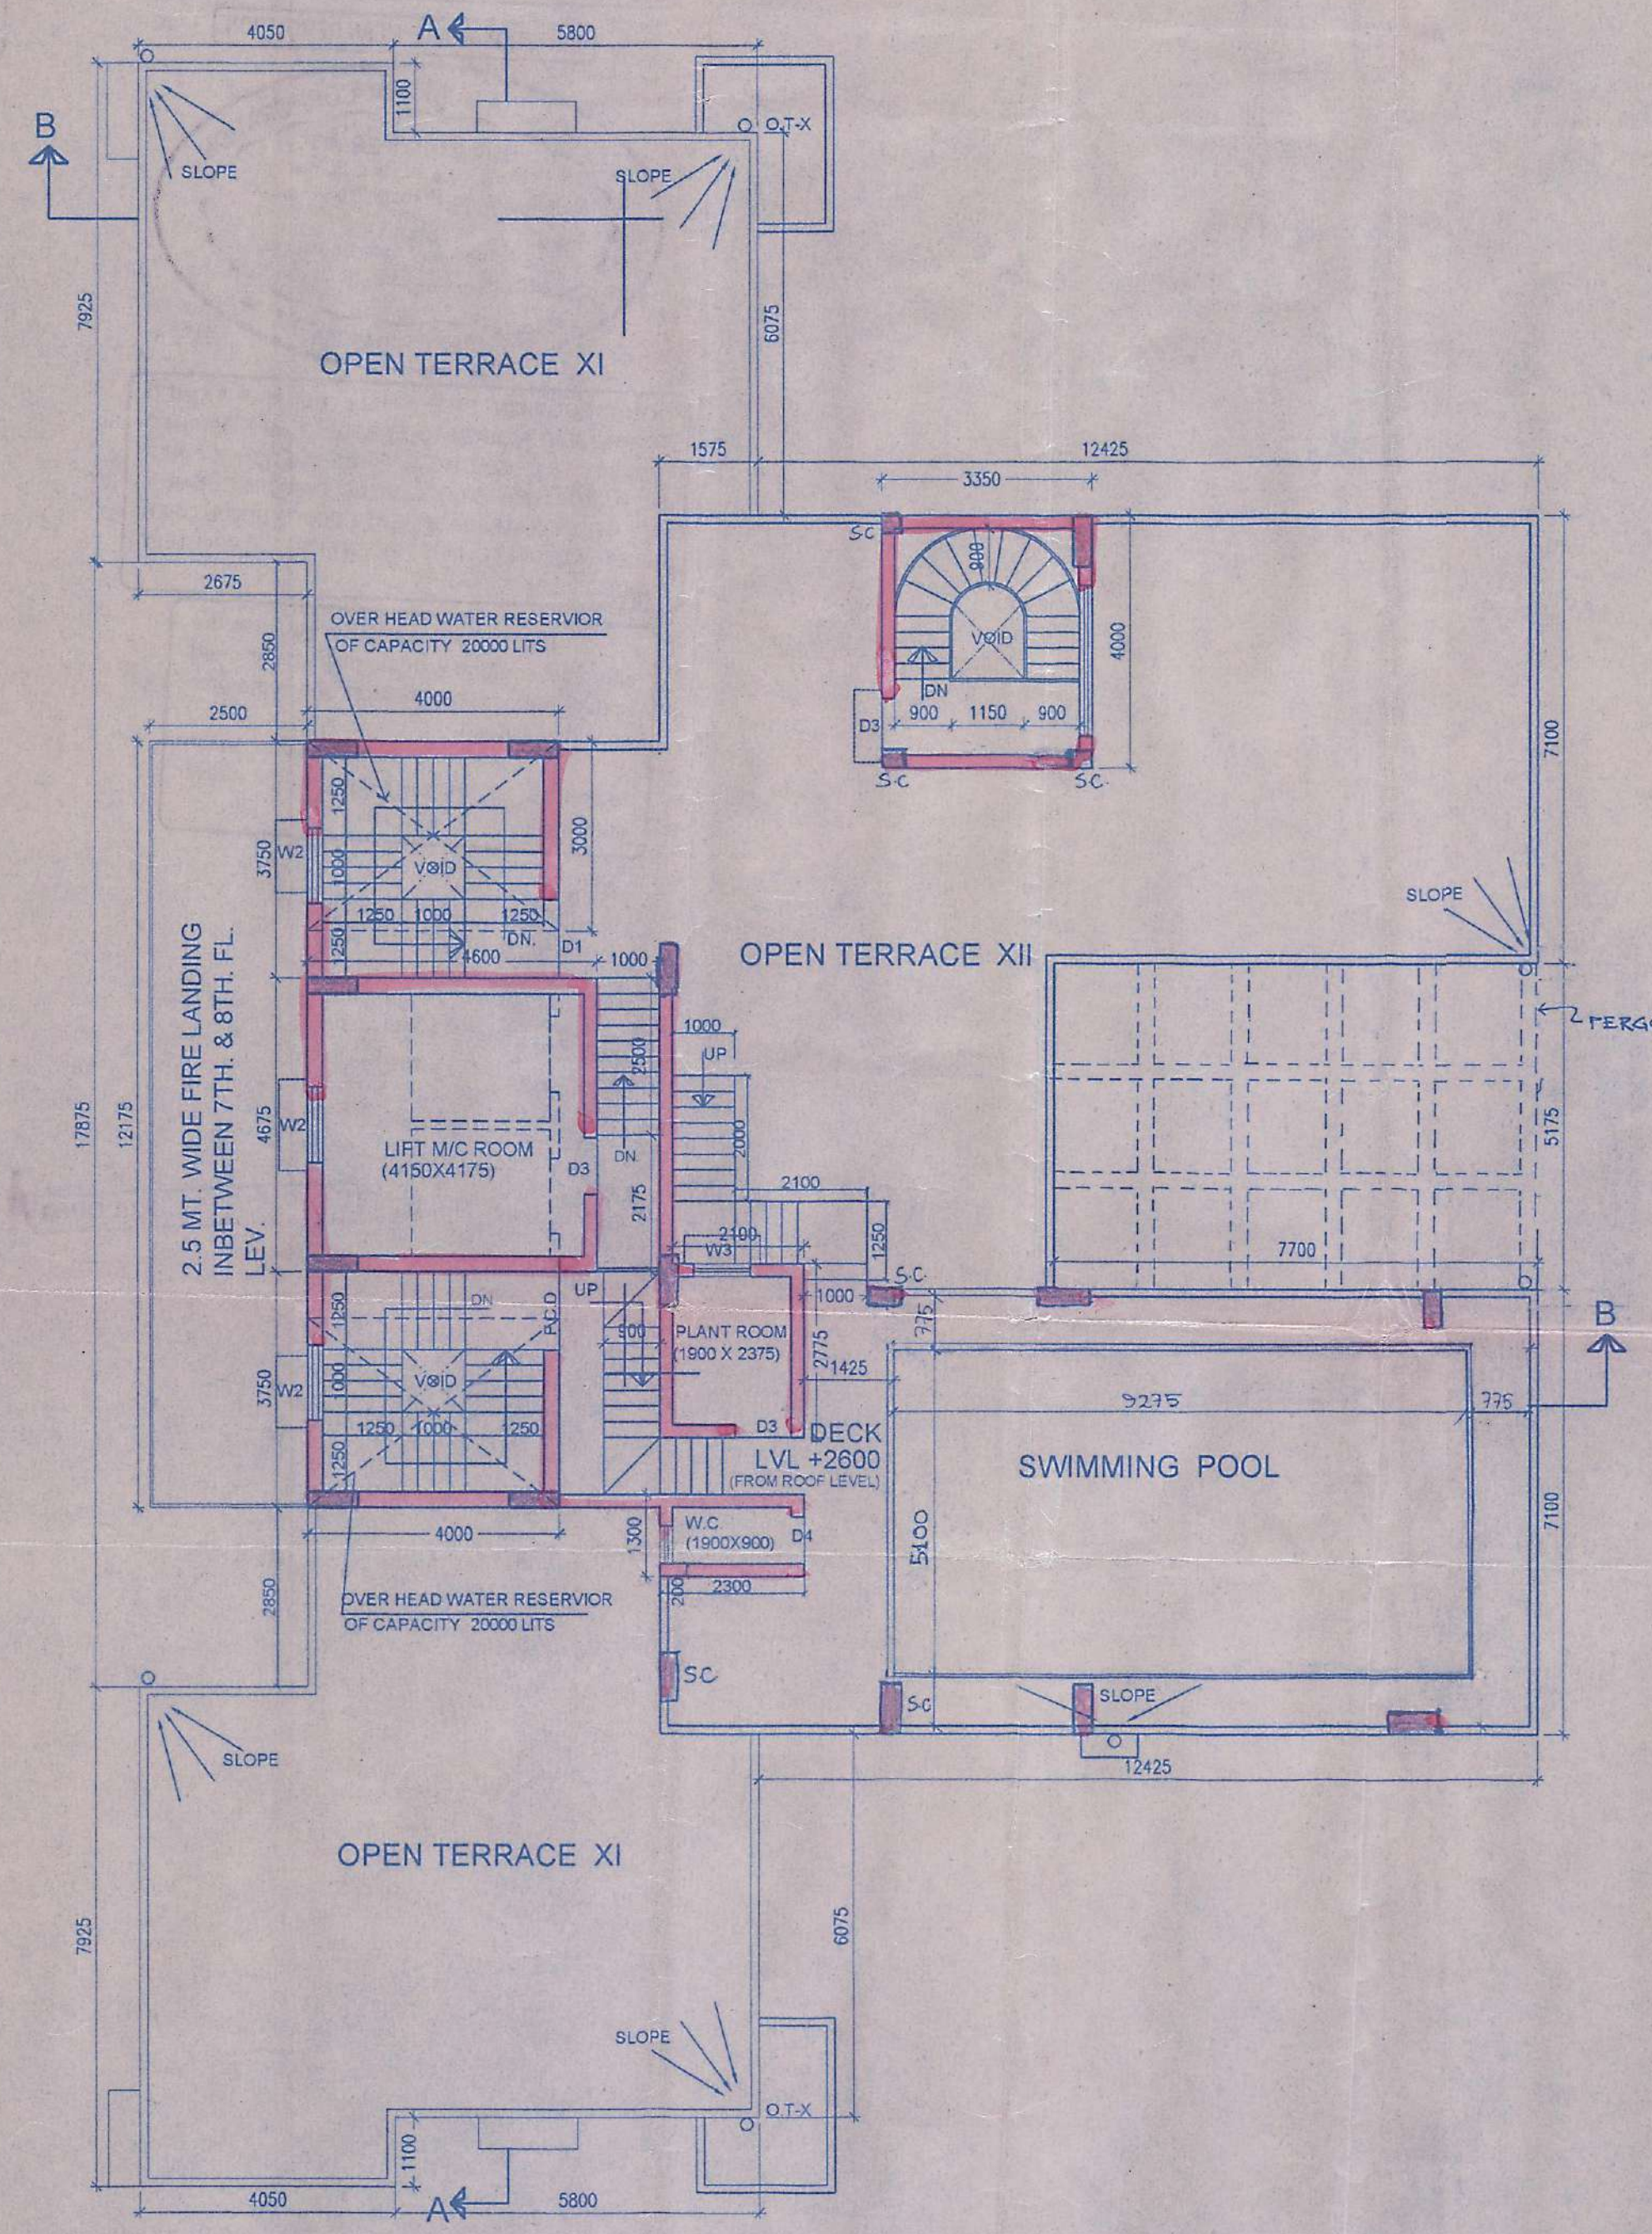

ROOF PLAN.



WEST SIDE ELEVATION.

**CERTIFICATE OF STRUCTURAL ENGINEER**  
 THIS IS TO CERTIFY THAT THE STRUCTURAL DESIGN AND DRAWINGS OF BOTH FOUNDATION AND SUPER STRUCTURE OF THE BUILDING HAS BEEN MADE BY ME CONSIDERING ALL POSSIBLE LOADS INCLUDING THE SEISMIC LOAD AS PER THE NATIONAL BUILDING CODE OF INDIA AND CERTIFY THAT IT IS SAFE AND STABLE IN ALL RESPECTS.  
 K. SENGUPTA  
 KOUSHIK SENGUPTA  
 B.E. (CIVIL), M.E. (STRUCTURE)  
 E.S.E.-1/76 (K.M.C.)  
 SIGNATURE OF E.S.E.

For Swastic Projects Pvt. Ltd.  
 Director  
 For Ansh Mantra  
 Anima Khan, Bharti L  
 Ansh Mantra, Ansh Mantra  
 & Ansh Mantra  
 As Constituted Agency  
 Constituted Agency of  
 RACHI NANDAN MANNA  
 ROURENDRA NATH MANNA  
 MARENDRA NATH MANNA  
 (SMT.) KALPANA MANNA AND  
 (MRS.) SUMO MANNA  
 SIGNATURE OF OWNER

ANJAN UKIL  
 Architect  
 C.O.A. Regn. No. CA/94/16721  
 L.B.A. A-271  
 SIGNATURE OF ARCHITECT.

**PROJECT.**  
 PROPOSED G + XI STORIED ( 40.00 M HT. )  
 AT PREM NO. 77, PEARY MOHAN ROY ROAD, WARD NO - 82,  
 BR- IX, P.S-CHETLA, KOLKATA- 700027

JOB NO.	DRG. NO.	DATE	DEALT
594	ARCH/03	28.05.2012	RESHMI

**TITLE**  
 FLOOR PLAN.

SCALE - 1:100

Sanjan Ukil & Ash (Pvt.)  
 Consulting Architect

Off: P-53, High Barabari Roy Road,  
 First Floor, Kolkata - 700029  
 Mob: 93-3017-09600  
 Kolkata - 700029

© 2465-8958 (C)  
 2465-8958 (C)  
 Telephone: (033) 2465-8958



Floor plan - 11  
11+ Roof  
West Elevation

# PARTY'S COPY

A suitable pump has to be provided i.e. pumping unfiltered water for the distribution to the flushing cisterns and urinals in the building incase unfiltered water from street main is not available

Plan for Water Supply arrangement including SEMILI G. & O. H. reservoirs should be submitted at the Office of the Ex-Engineer Water Supply and the sanction obtained before proceeding with the work of Water Supply any deviation may lead to cancellation of sanction.

The building materials that will be stacked on Road/Passage or Foot-path beyond 3-months or after construction of G. Floor, whichever is earlier may be seized forthwith by the K.M.C. at the cost and risk of the owner.

DEVIATION WOULD MEAN DEMOLITION



CONSTRUCTION SITE SHALL BE MAINTAINED TO PREVENT MOSQUITO BREEDING AS REQUIRED U/S 486 (1) & (2) OF CMC ACT 1980 IN SUCH MANNER SO THAT ALL WATER COLLECTION & PARTICULARLY LIFT WELLS, VATS, BASEMENT CURBS, SITES, OPEN RECEPTACLES ETC. MUST BE EMPTY COMPLETELY TWICE A WEEK.

Before starting any Construction the site must conform with the plans sanctioned and all the conditions as proposed in the plan should be fulfilled.  
The validity of the written permission to execute the work is subject to the above conditions.

No rain water pipe should be fixed or discharged on Road or Footpath. Drainage plan should be submitted at the Borough Executive Engineer's Office and the sanction obtained before proceeding with the drainage work.

Design of all Structural Members including that of the foundation should conform to Standards specified in the National Building Code of India

All Building Materials to necessary & construction should conform to standards specified in the National Building Code of India.

Non Commencement of Erection/ Re-Erection within Two Year will Require Fresh Application for Sanction.

Approved By: 21-10-11  
The Building Committee

THE SANCTION IS VALID UP TO 26.07.2017

Sanctioned subject to demolition of existing structure to provide open spaces as per plan before construction is started.  
Executive Engineer (C) Br. No. 15  
Asst. Engineer (C) Br. No. 15

Asst. Engineer (C) Br. No. 15

Validity of Sanctioned Plan is hereby extended with effect from 07/10/2013 for a period of 05 (Five) Months/Years (Months/Years) vide order of the Mpl. Comm. dated 07/10/13 U/s 399 of the C.M.C. Act '80  
Dy. Chief Engineer / Ex. Engineer North/South Borough No. 15 Building Deptt. K.M.C.

Revalidated For 05 (Five) Years 07/10/13  
Approved By D.A. (Buidl) 07/10/13  
Asstt. Engr. (C) Bldg Br. No-IX K.M.C. Ex. Engr. (C) Bldg Br. No-IX

RESIDENTIAL BUILDING

