




FRONT ELEVATION
SCALE: 1:100

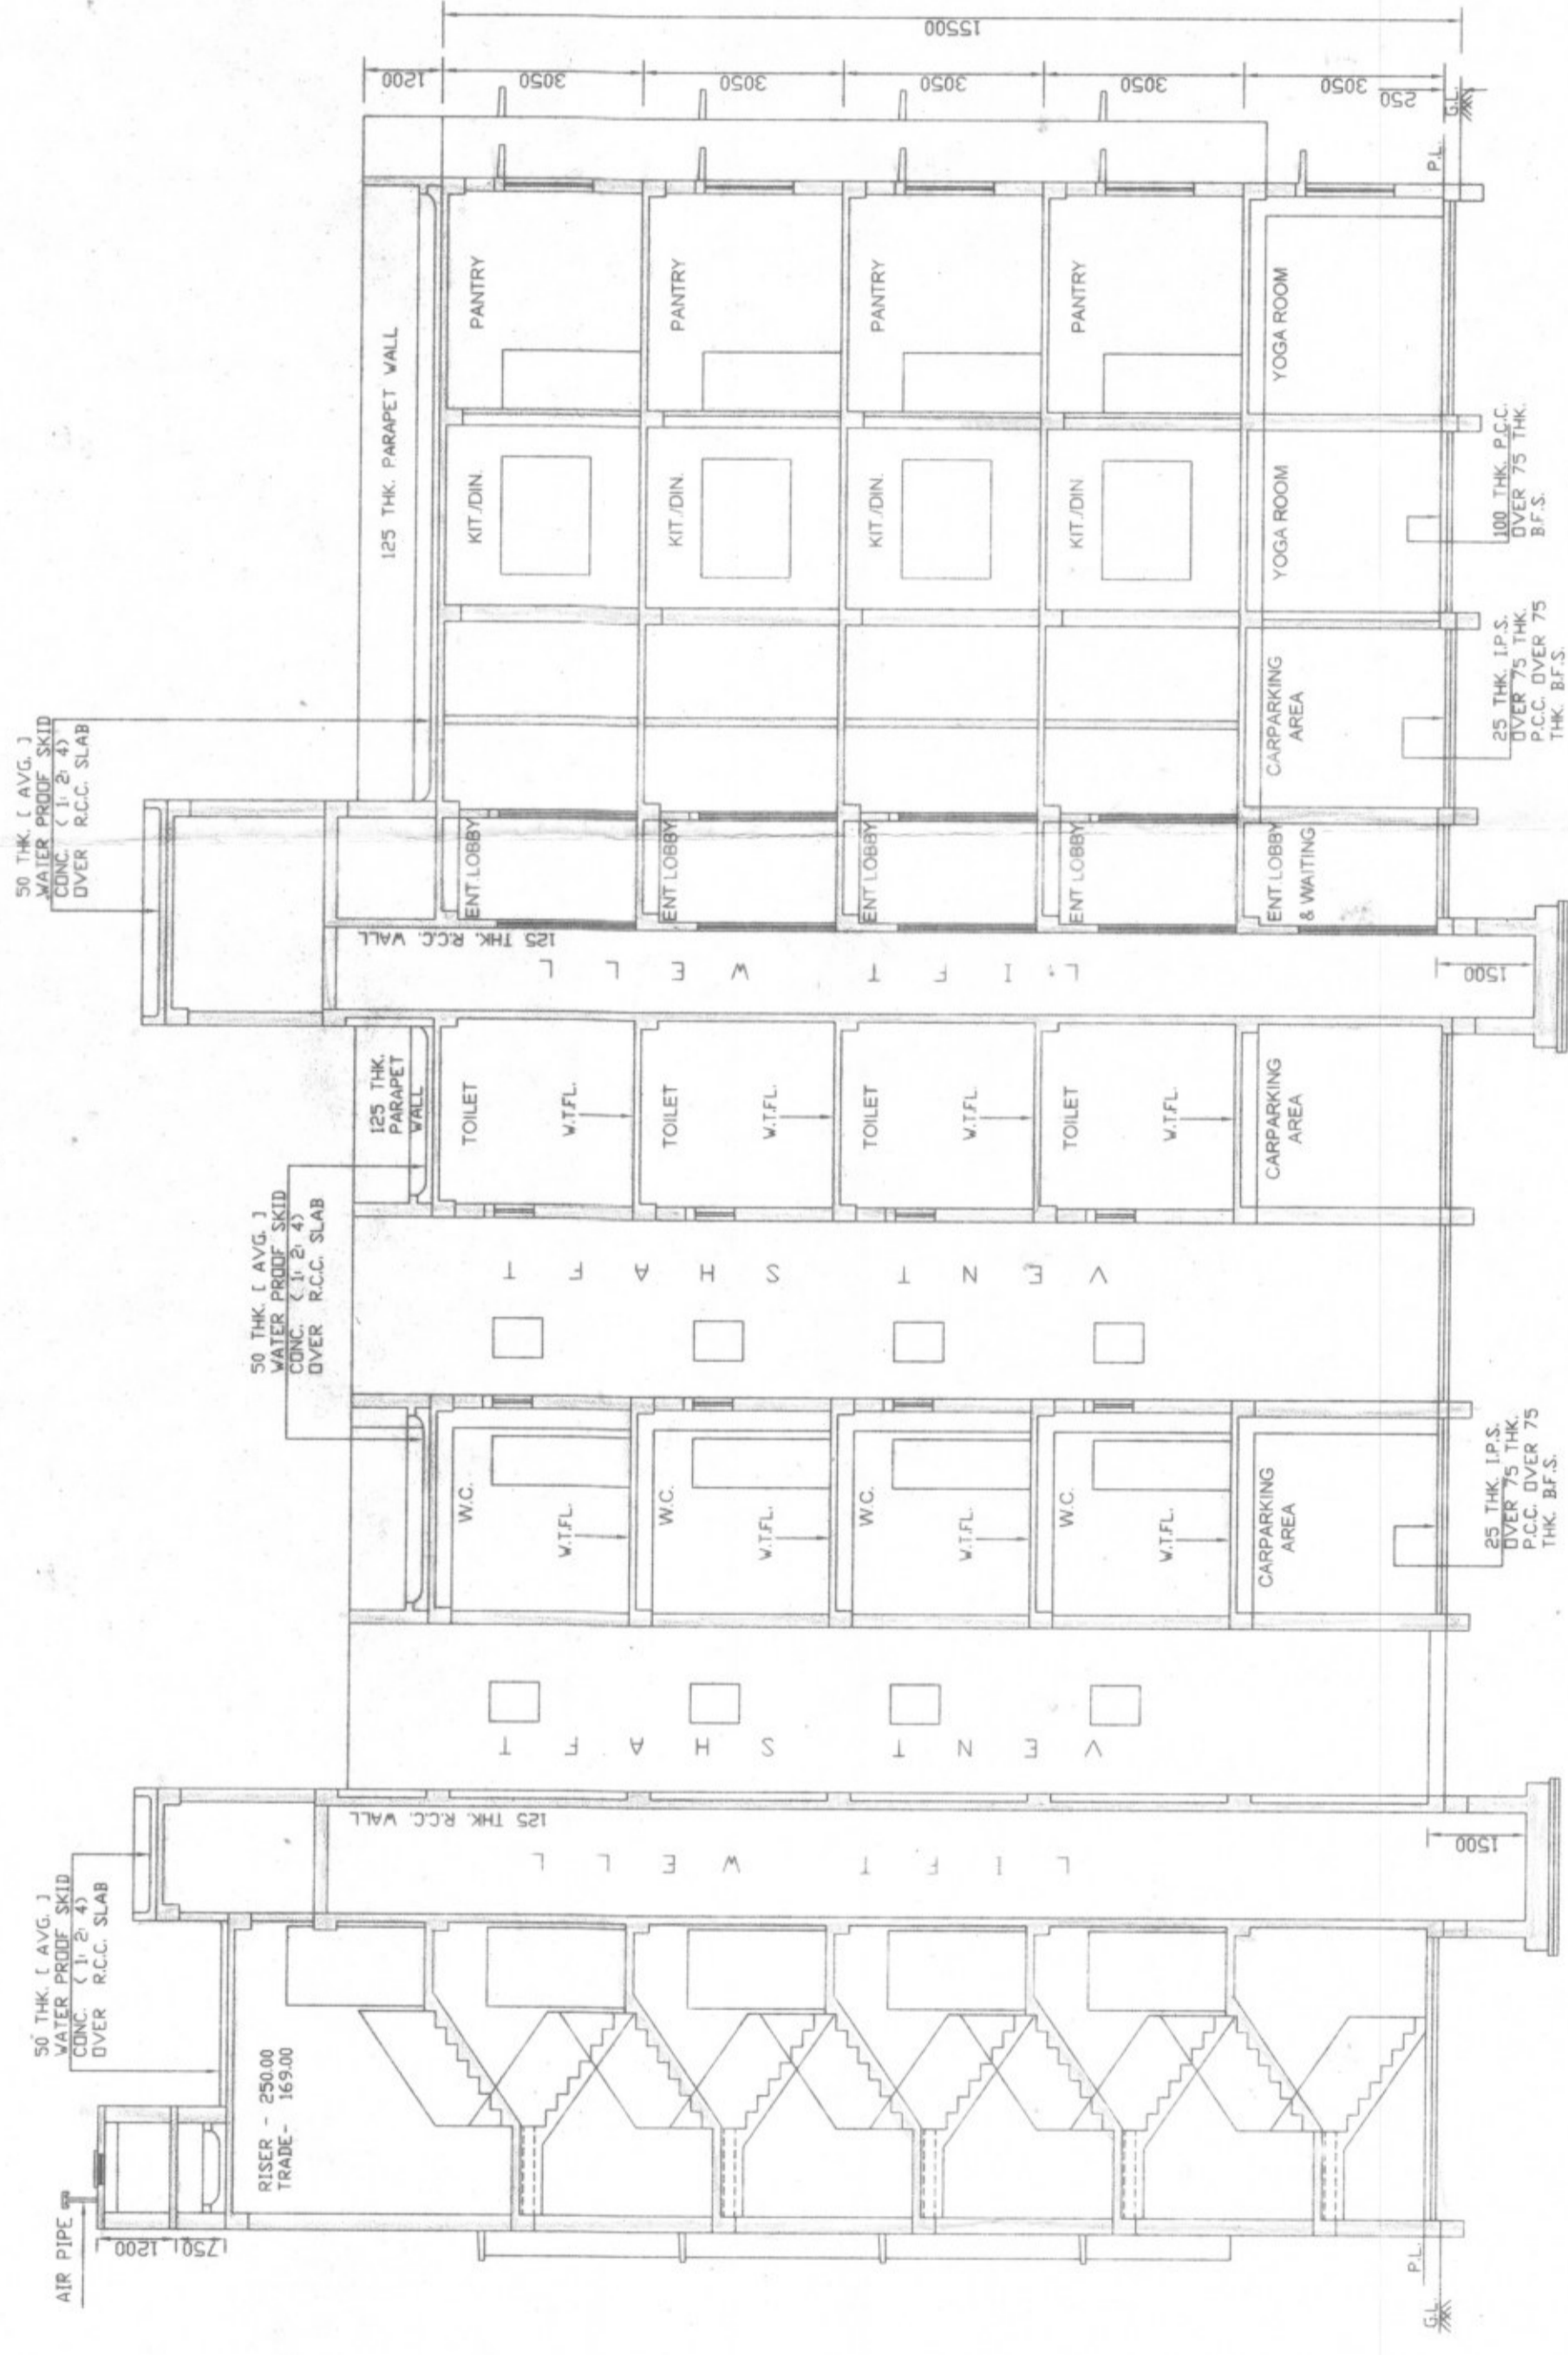


SECTION - X-X'
SCALE: 1:100

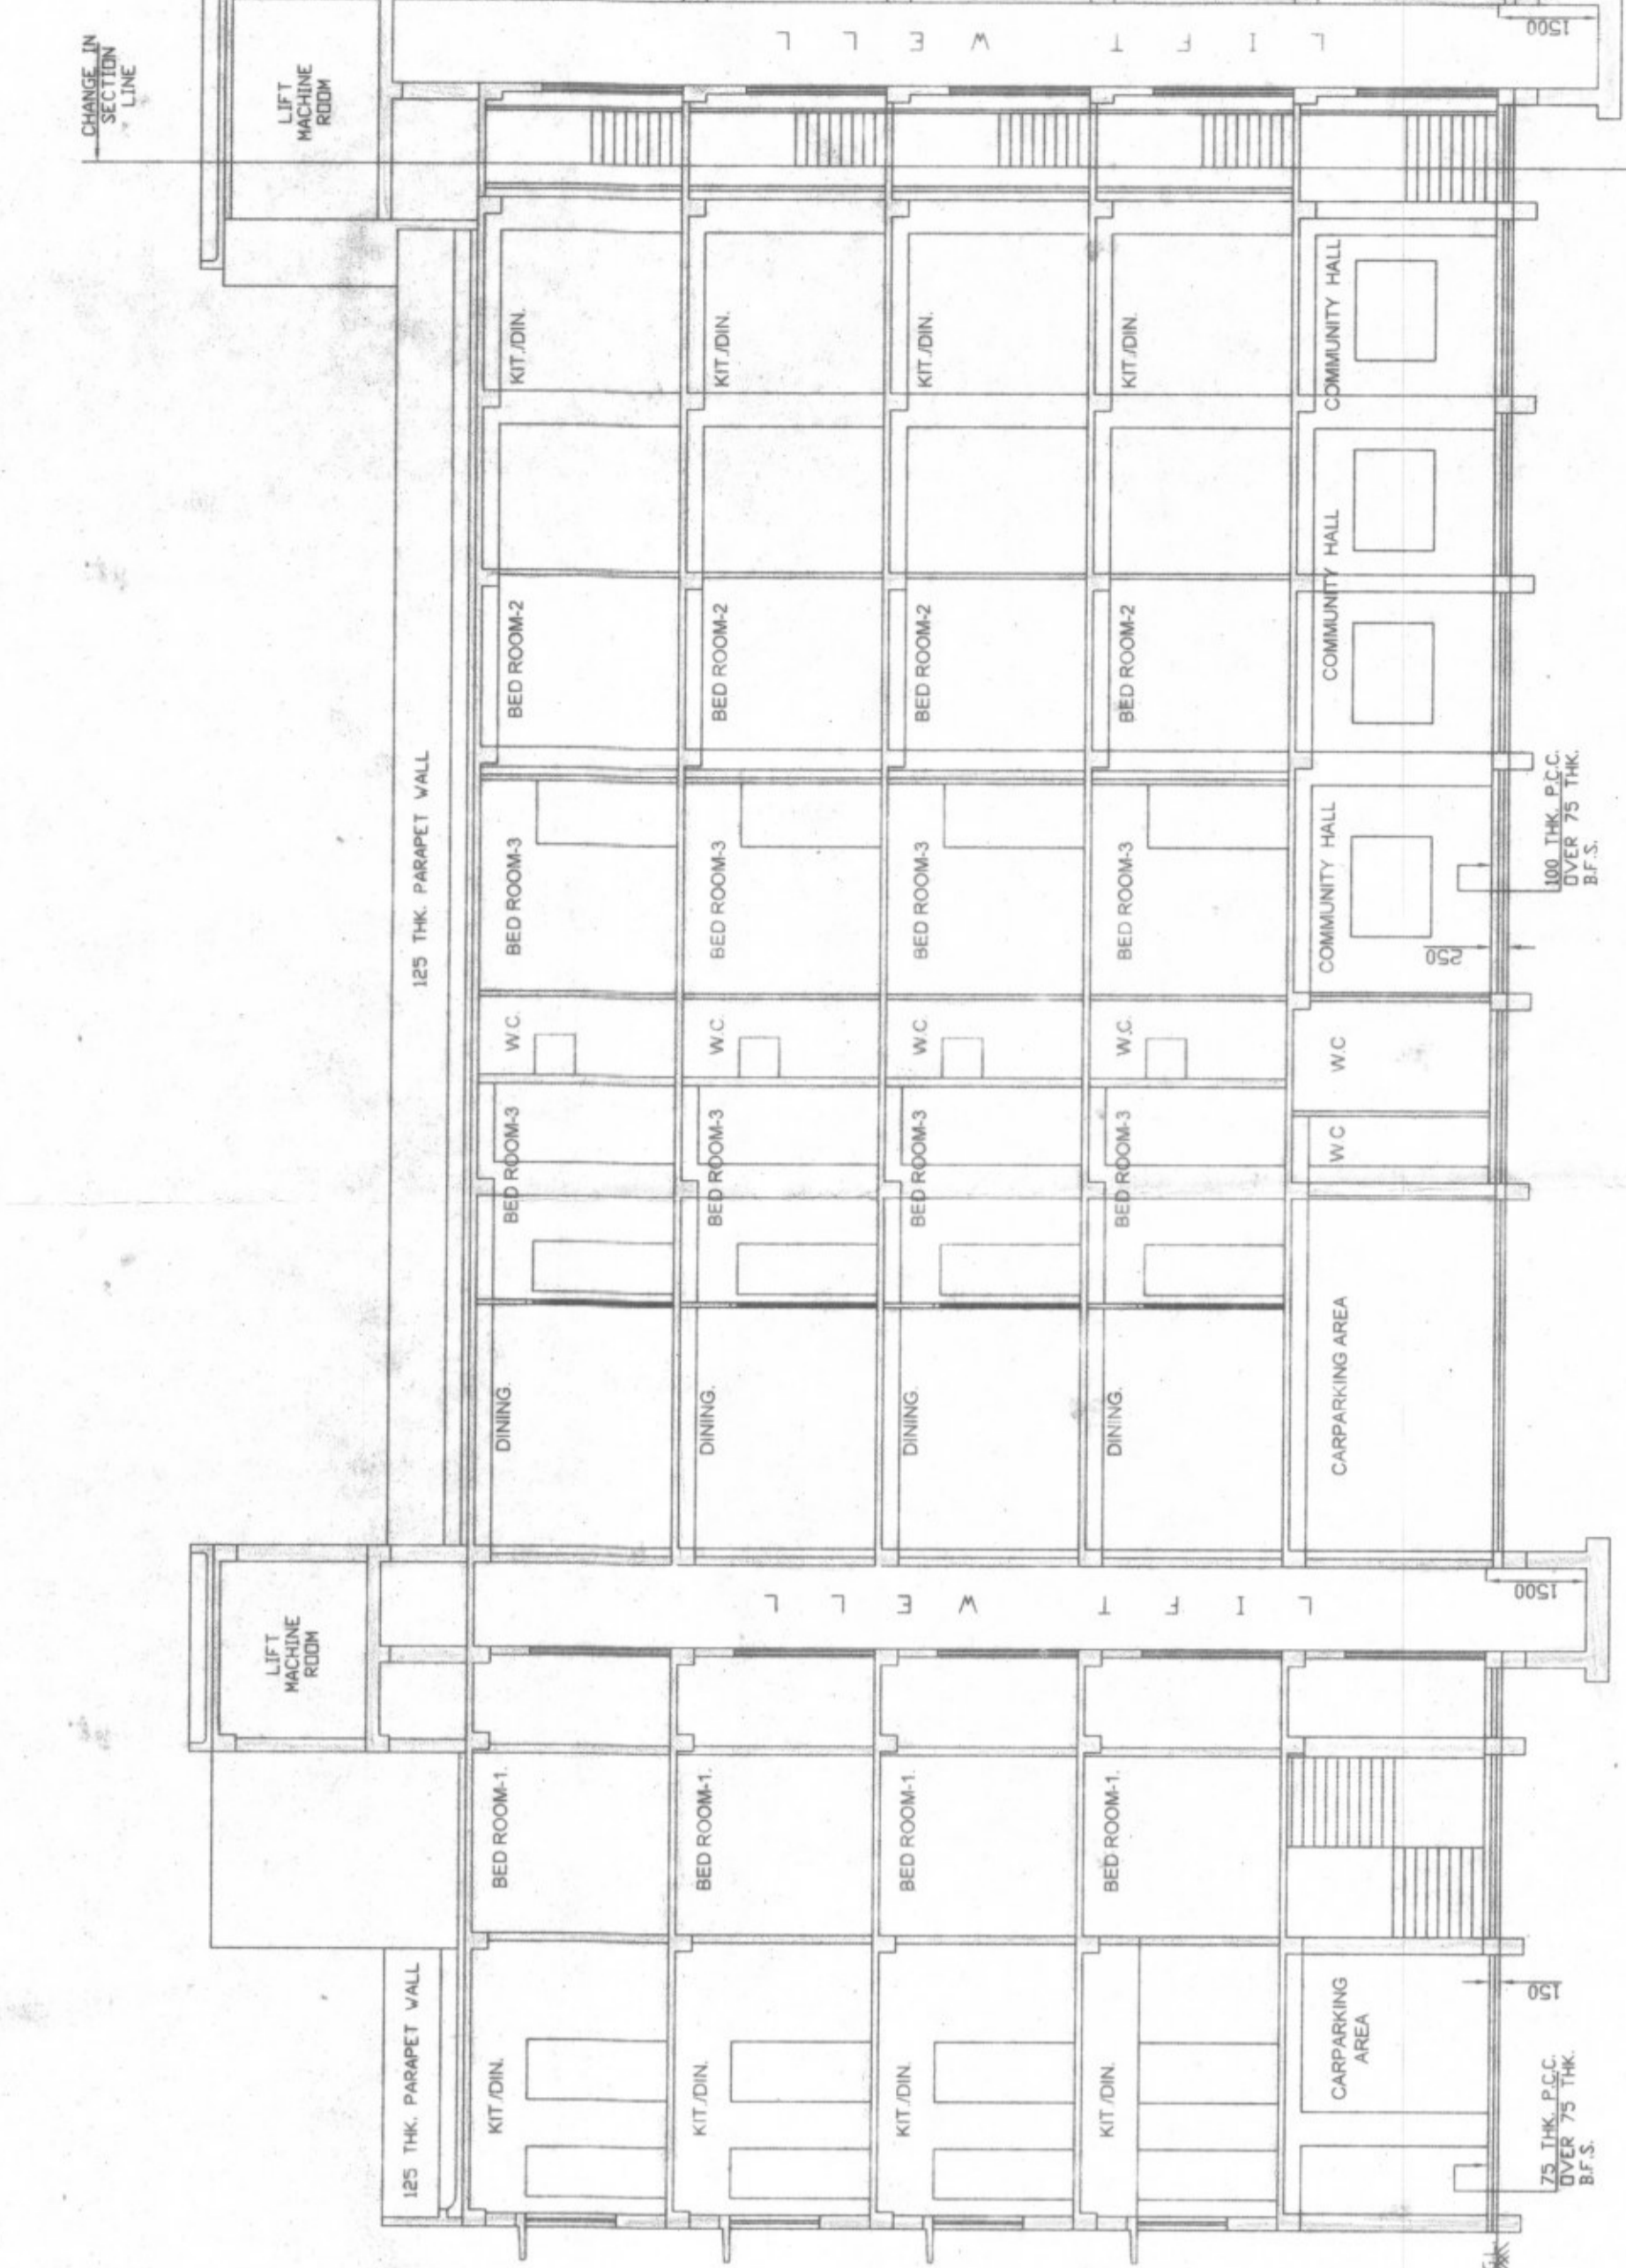

SECTION - Y-Y'
SCALE: 1:100

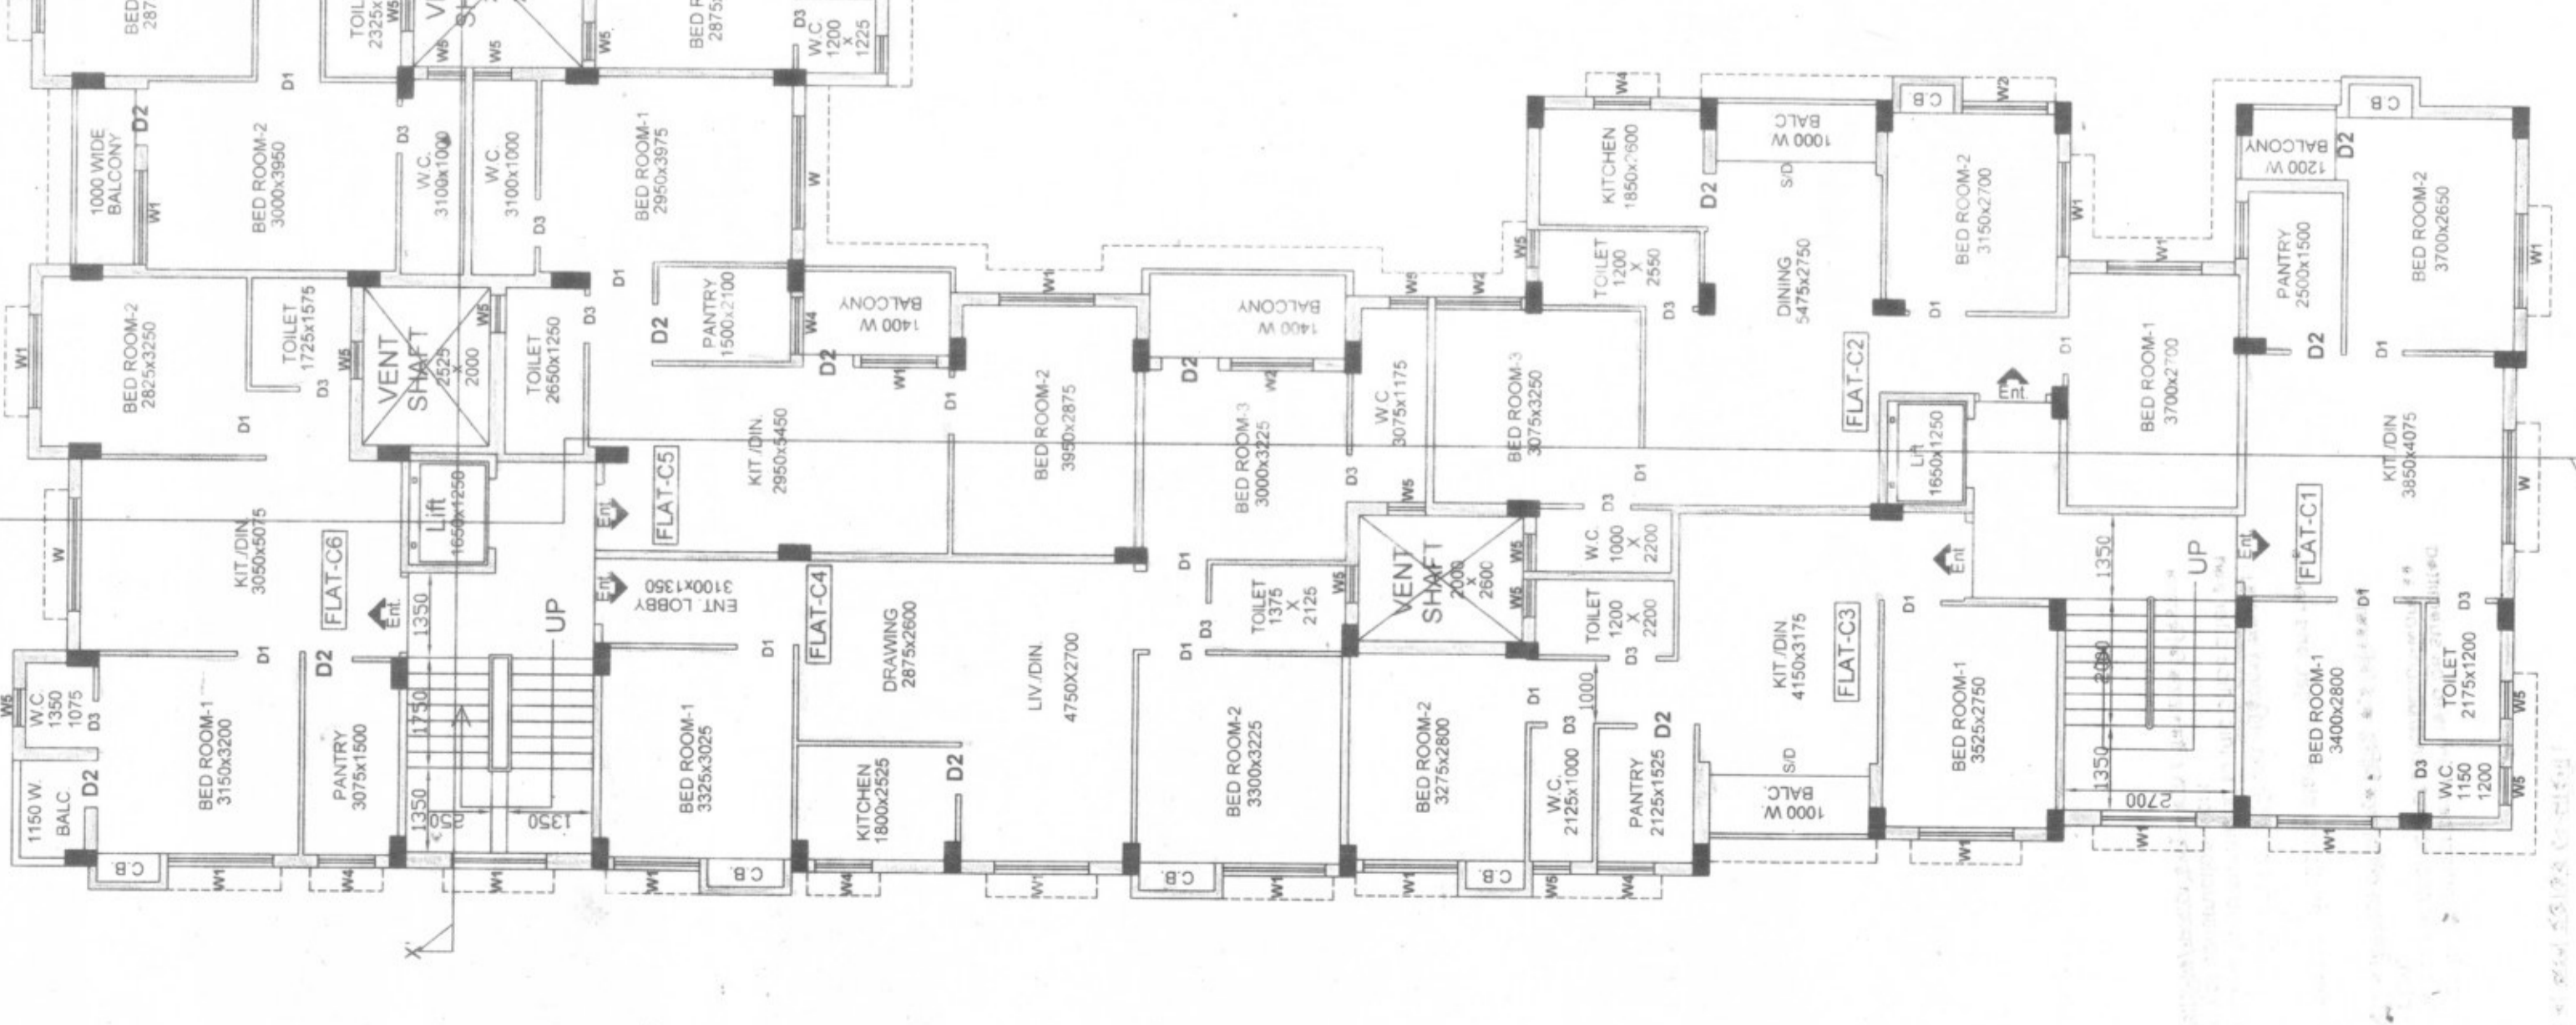

TYPICAL FLOOR PLAN (1ST. TO 4TH)
BLOCK - 'C'
SCALE: 1:100

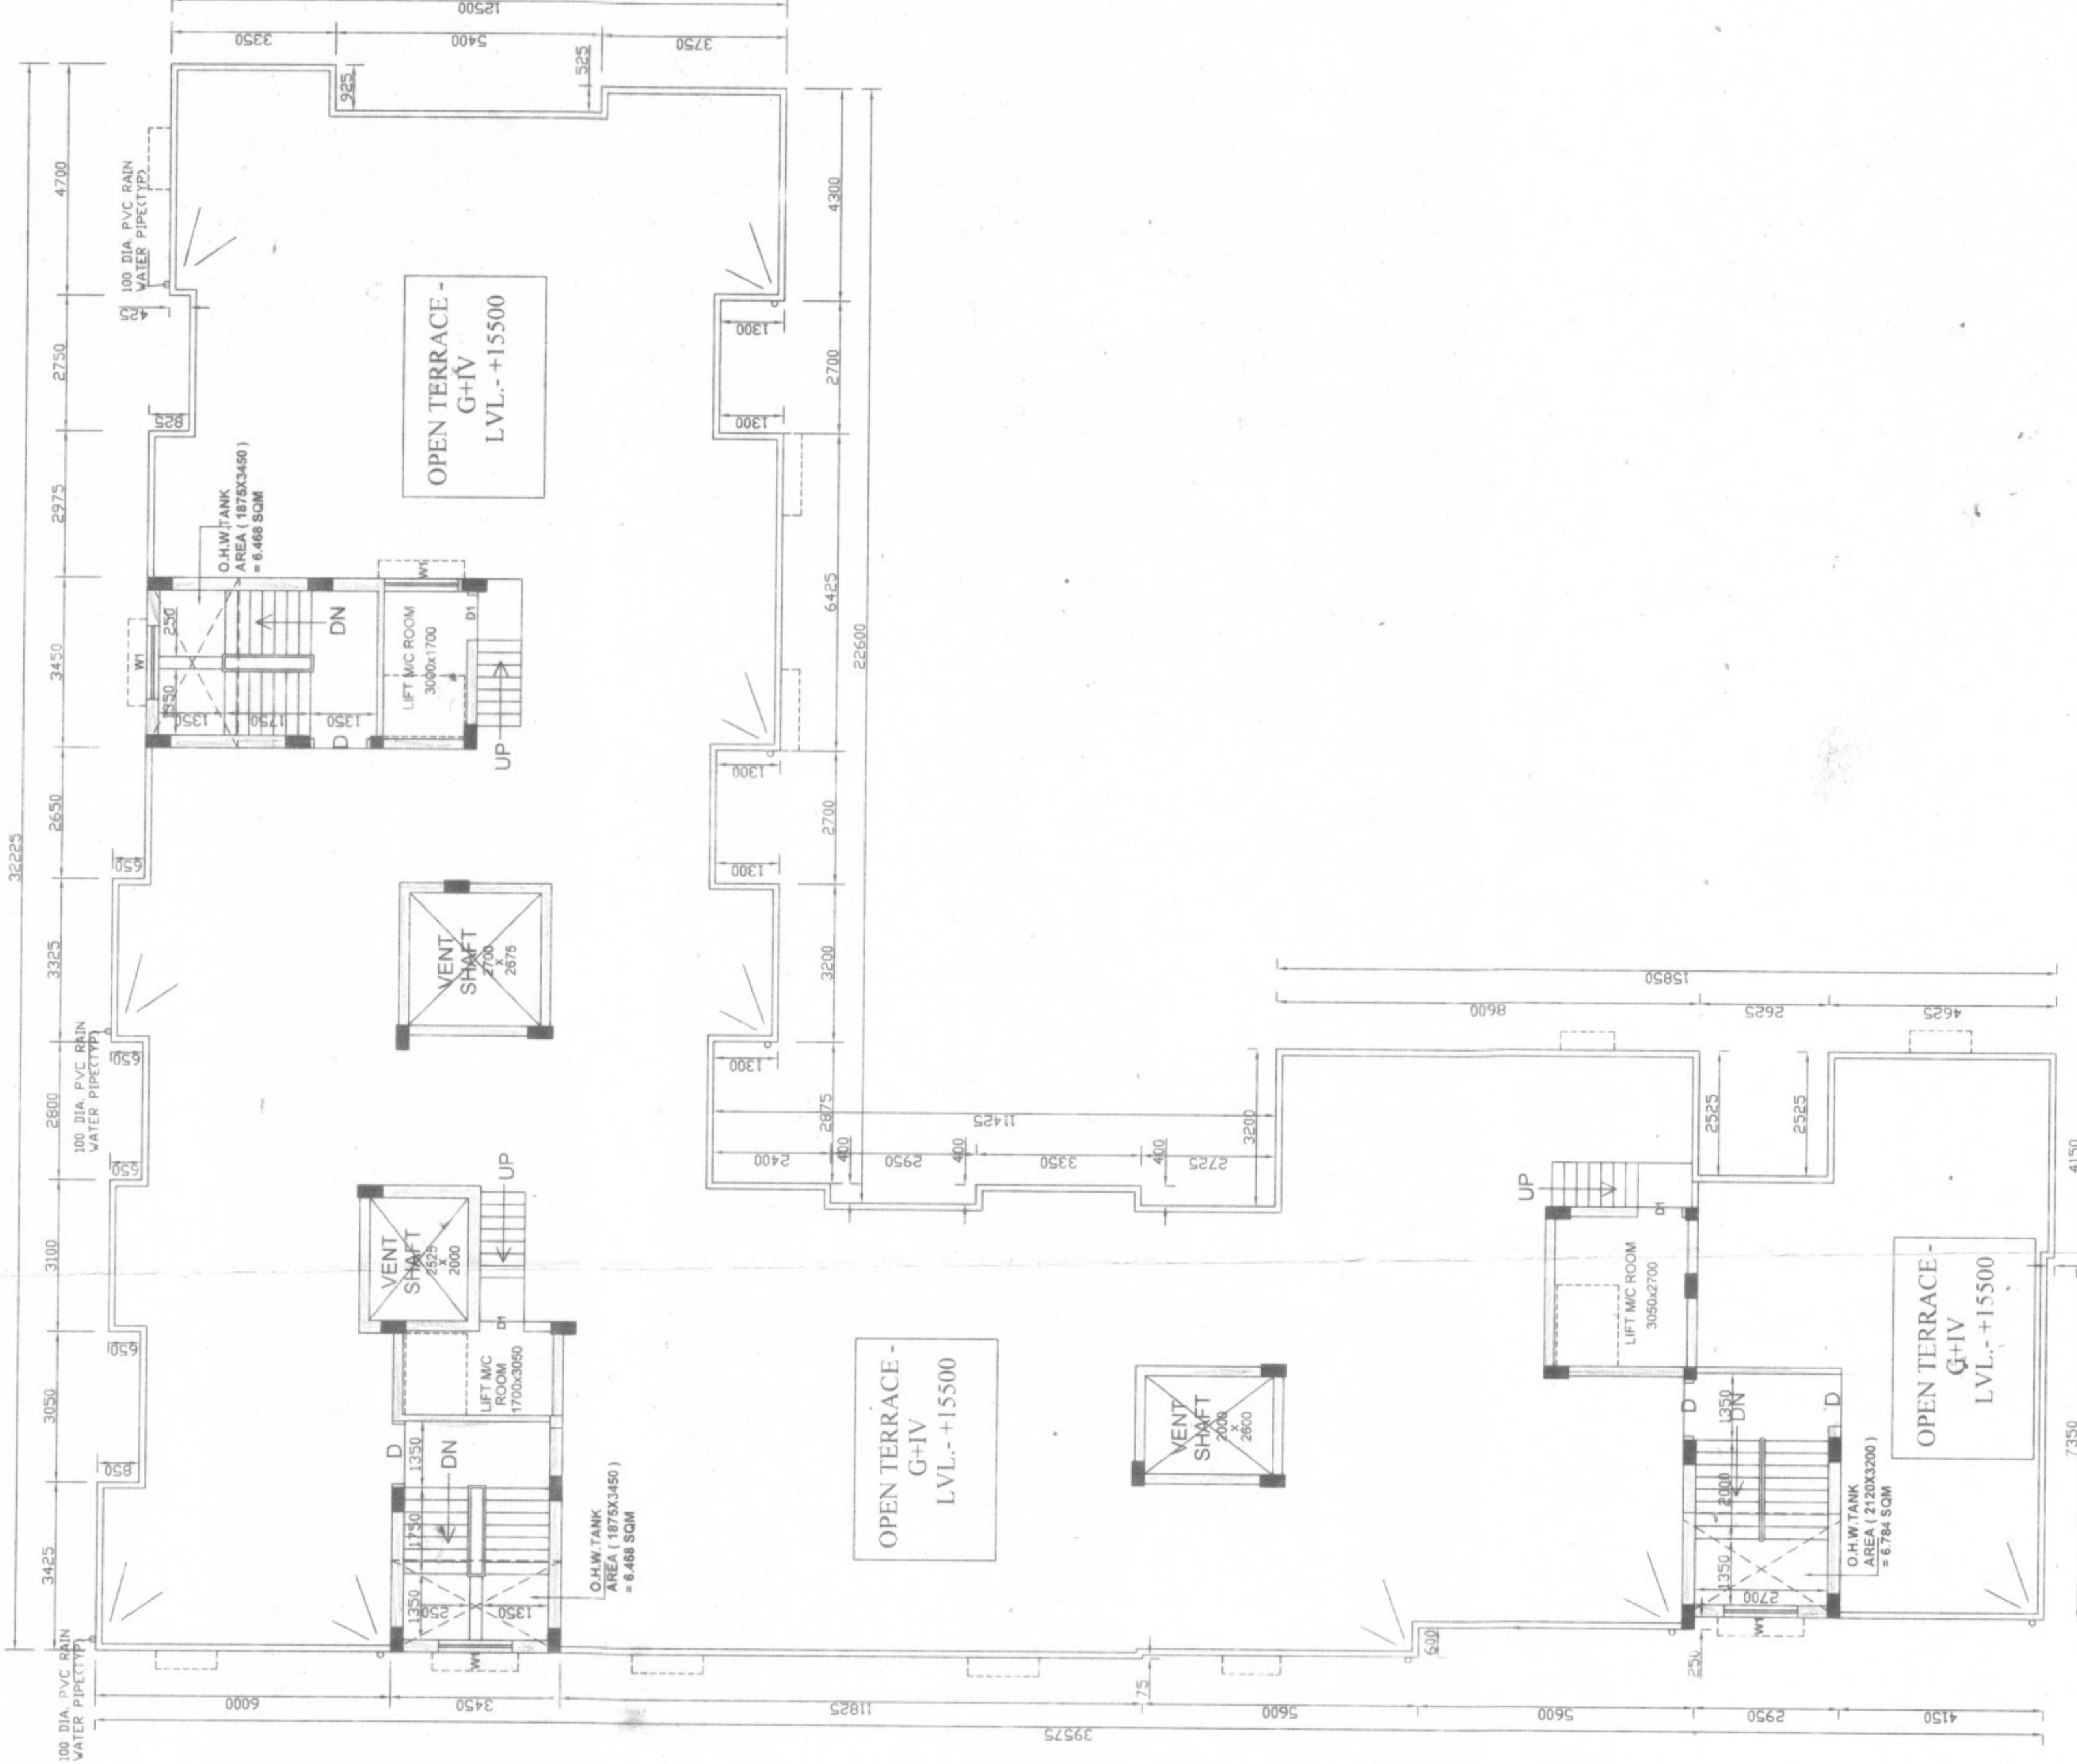

ROOF PLAN
BLOCK - 'C'
SCALE: 1:100

SCHEDULE OF DOOR & WINDOWS

NO.	OBJECT	SIZE (W x H)
D	DOOR	1000 X 2100
D1	DOOR	800 X 2100
D2	DOOR	1000 X 2100
D3	DOOR	750 X 2100
D4	DOOR	2500 X 2100
D5	DOOR	1000 X 1500
D6	DOOR	1000 X 1500
DETAILS OF PREMISES
 PROPOSED G+4V STORED RESIDENTIAL BUILDING PLAN (BL-A, BL-B & BL-C) AT HOLDING NO- 669
 PANCHPOTA, MOUZA- PANCHPOTA, T.L. NO-43, R.S. DAG NO:- 189, LR. DAG NO:- 184 & 185, R.S.
 KHATHAN NO:- 430, LR. KHATHAN NO:- 370, 371, 372, 373, 374, 375, 376, 377, 378, 386, 387, 389, 392, 392.1, P.S.-
 NARENDRAPUR, DIST- 24 PGS (S), WARD NO- 03, UNDER RAJPUR SONARPUR MUNICIPALITY.

SAFETY CERTIFICATE STRUCTURAL
 THE STRUCTURE DESIGNED AND DRAWING OF BOTH MADE BY ME CONSIDERING ALL POSSIBLE LOADS INCLUDING THE SEISMIC
 LOADS AND PER NATIONAL BUILDING CODE OF INDIA AND CERTIFIED THAT IT IS SAFE AND STABLE IN ALL.

Shyam Sunder
 S.S. OF E.S.E.
 SHOME NATH DAS
 Regional- Sonarpur Municipality

Shyam Sunder
 S.S. OF E.S.E.
 SHOME NATH DAS
 Regional- Sonarpur Municipality

APPROVED
 Plan No. 23/2019-20
 Valid Upto: 20/04/2025
 Dr. Paulab Kumar Das
 Chairman
 RAJPUR-SONARPUR MUNICIPALITY

DRAWN BY - AMIT SEN

SHEET NO - 4 OF 4
 BLOCK - C