




SECTION AT AA-BB'
SCALE:- 8'-0"=1"

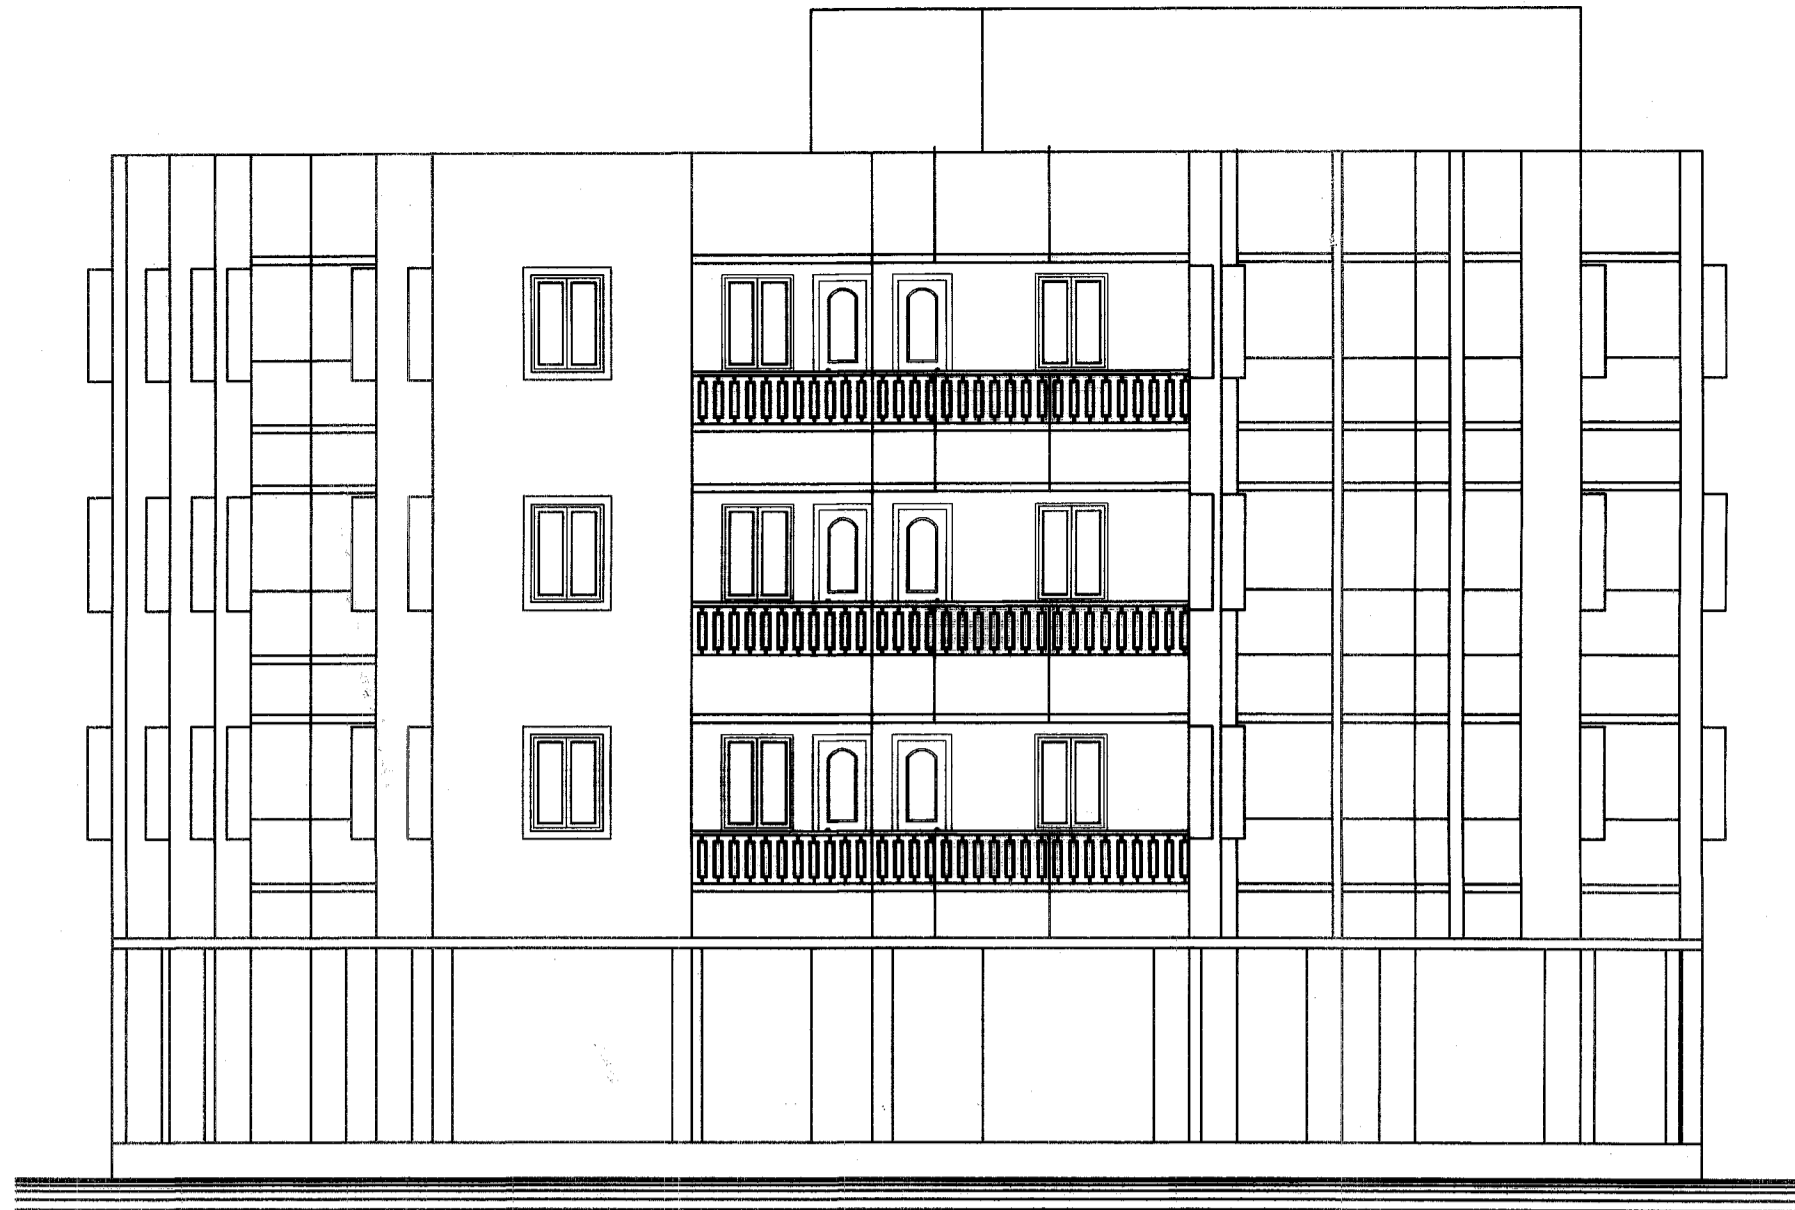


FRONT ELEVATION
SCALE:- 8'-0"=1"

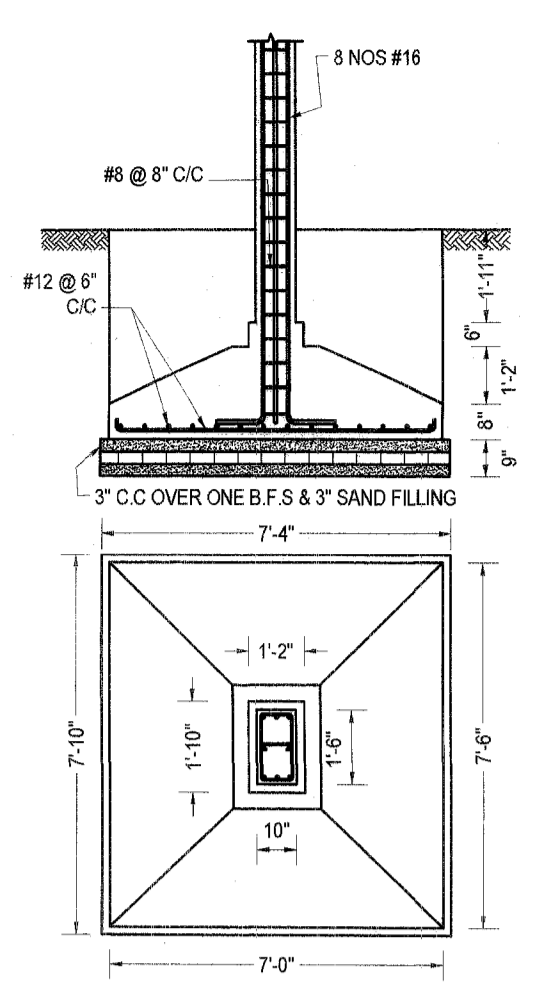


FOUNDATION DETAILS
SCALE:- 4'-0"=1"

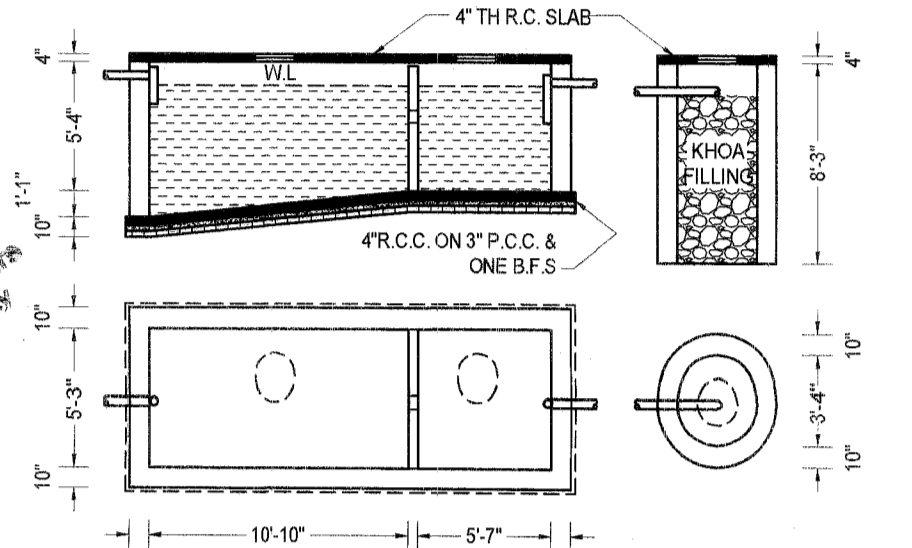

SEPTIC TANK & SOAK PIT DETAILS
SCALE:- 8'-0"=1"

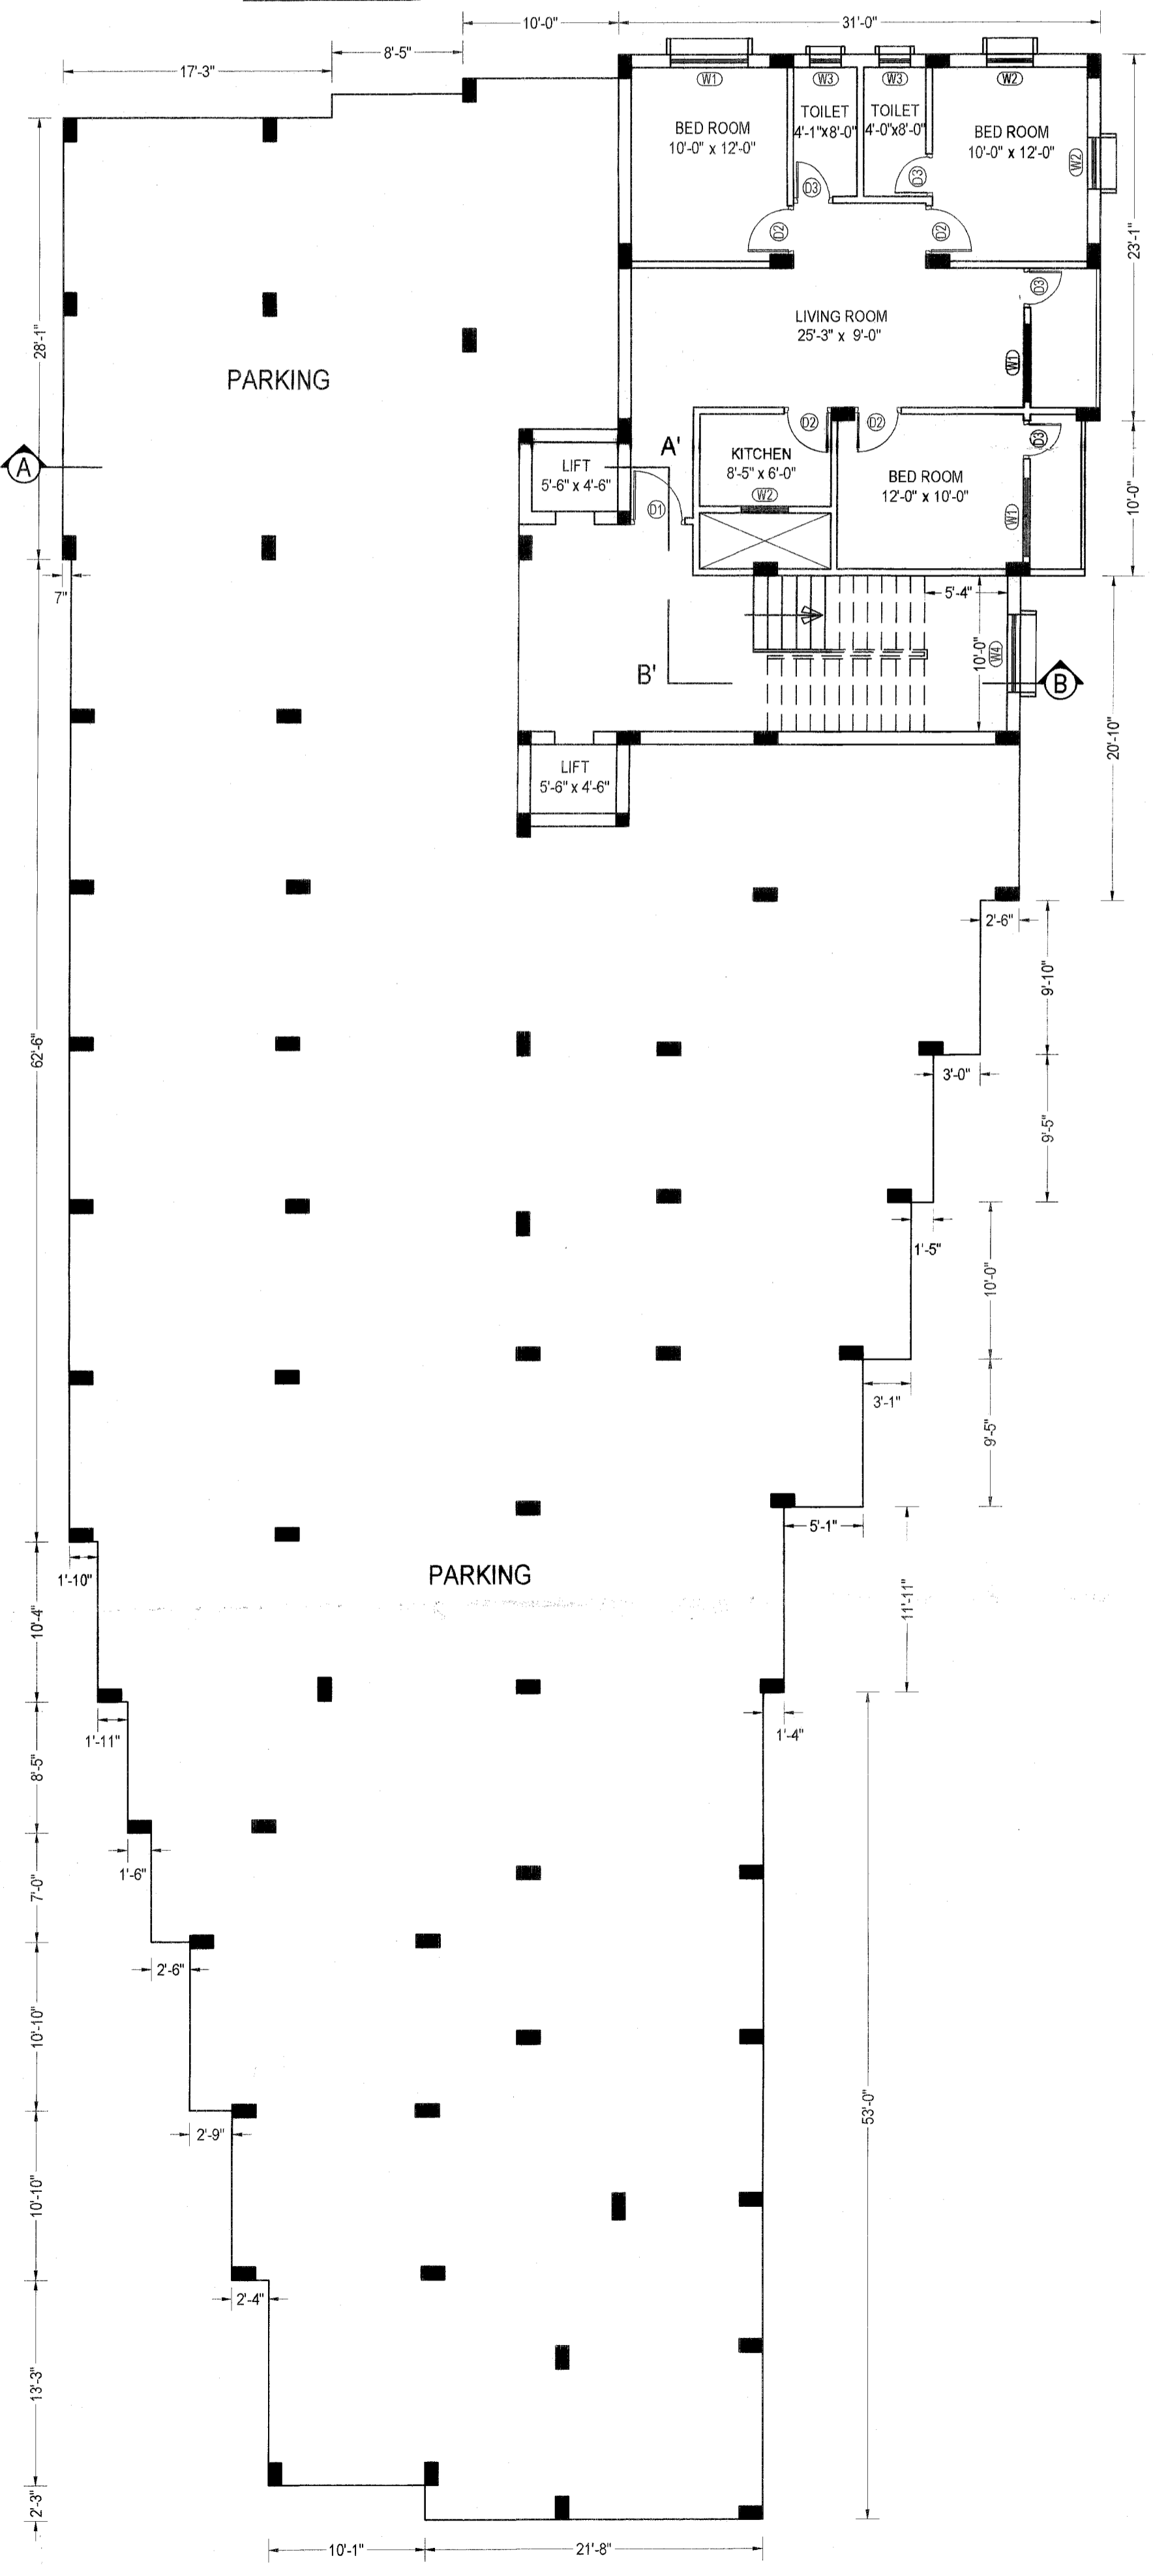


GROUND FLOOR PLAN
SCALE:- 8'-0"=1"

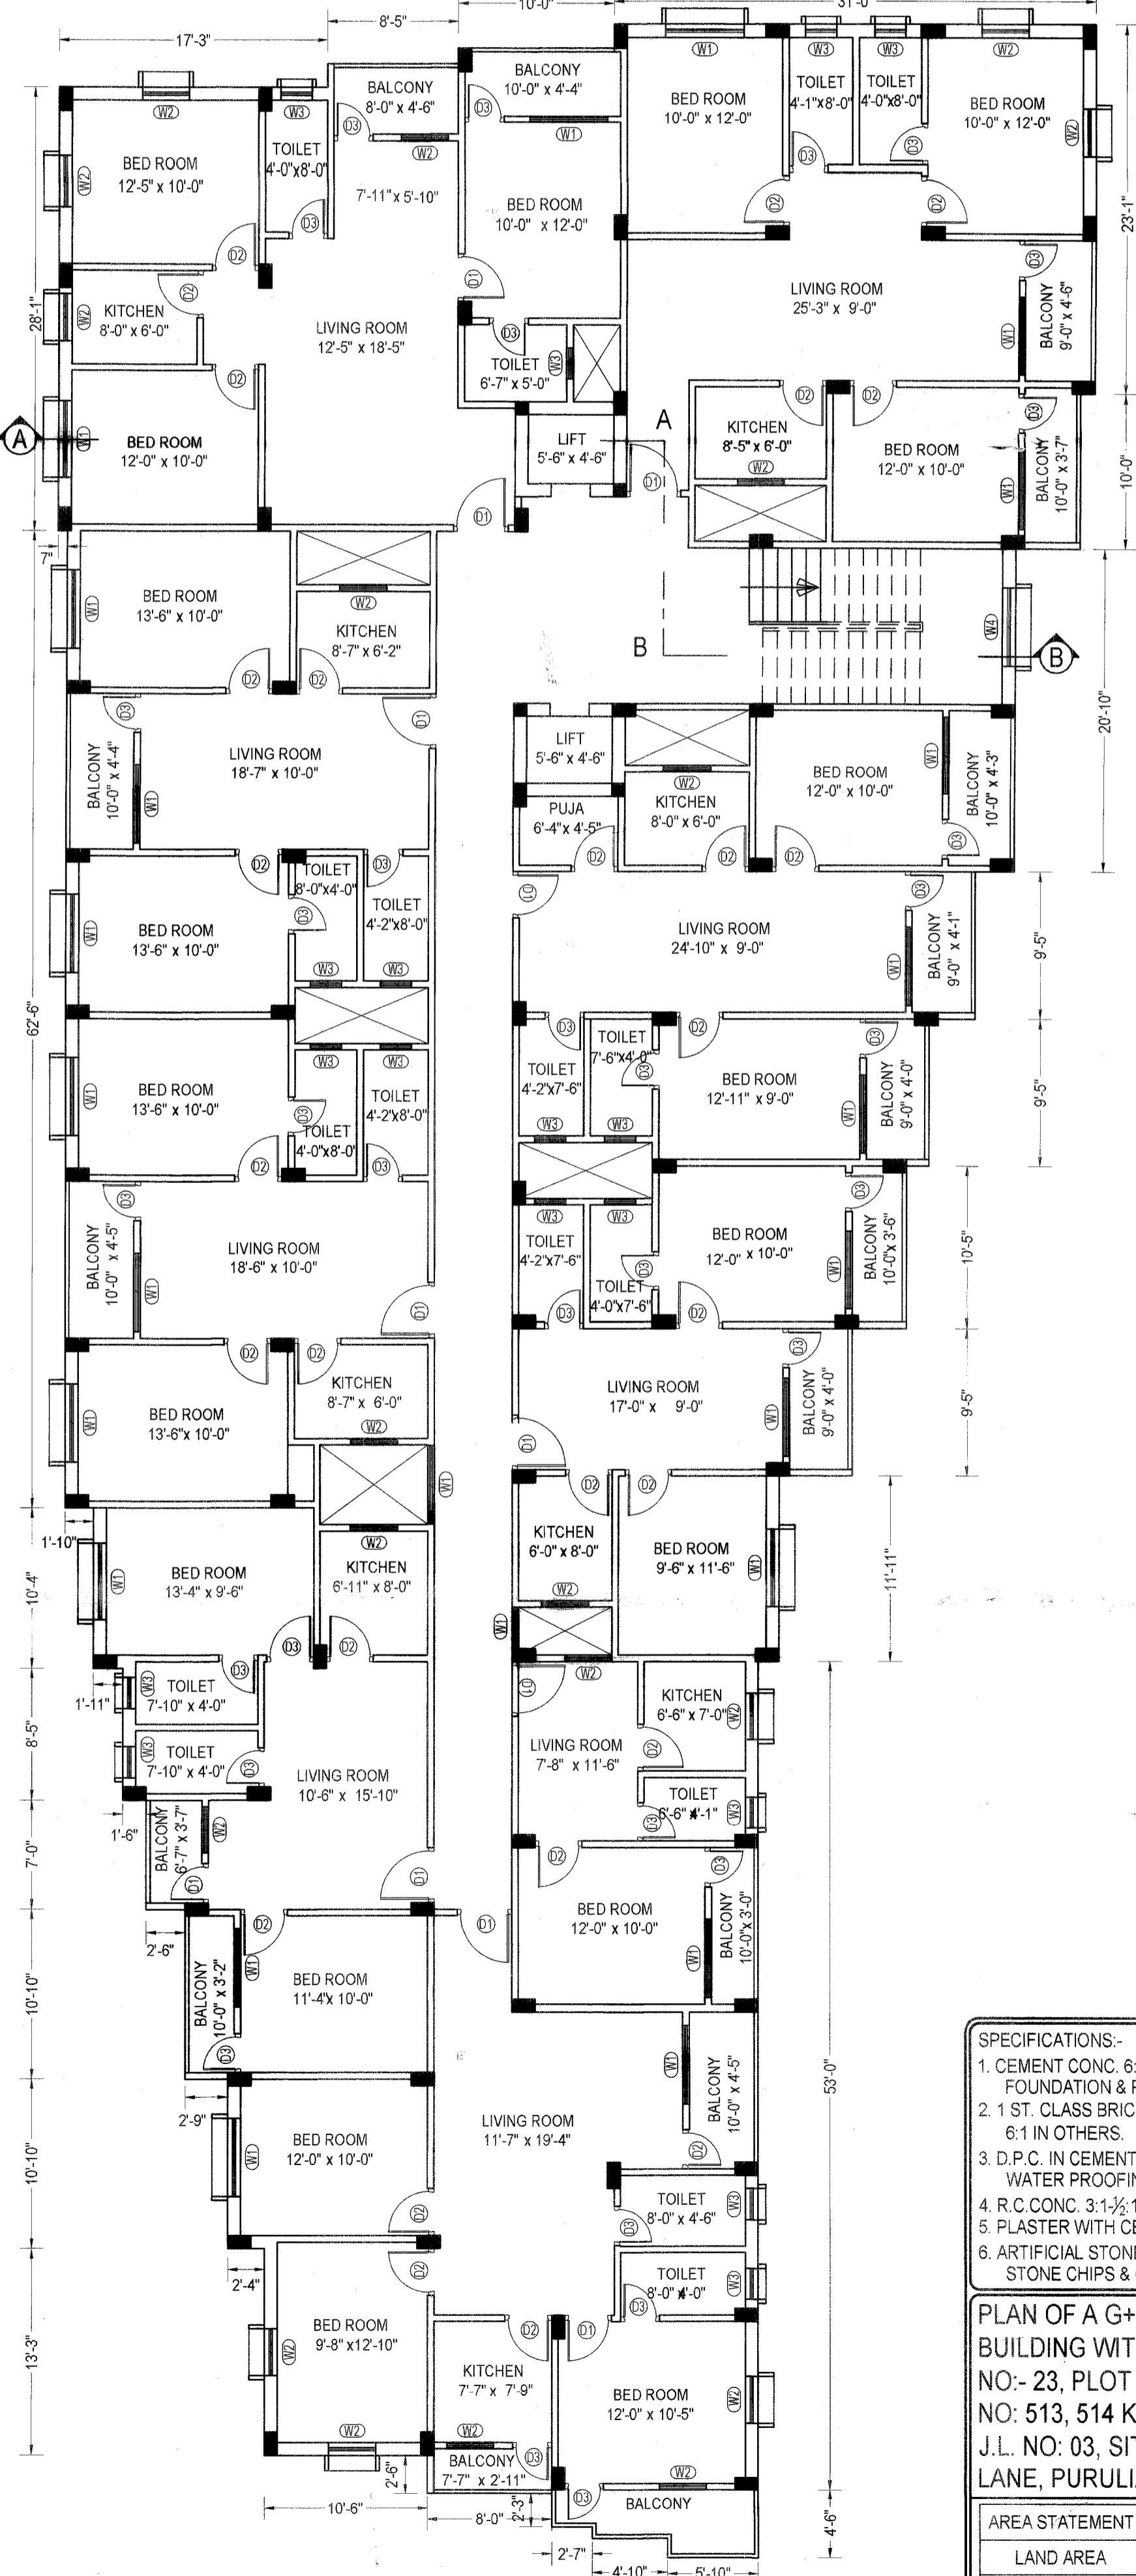

1st, 2nd & 3rd FLOOR PLAN
SCALE:- 8'-0"=1"

RECEIVED
Board of Administration
Purulia Municipality

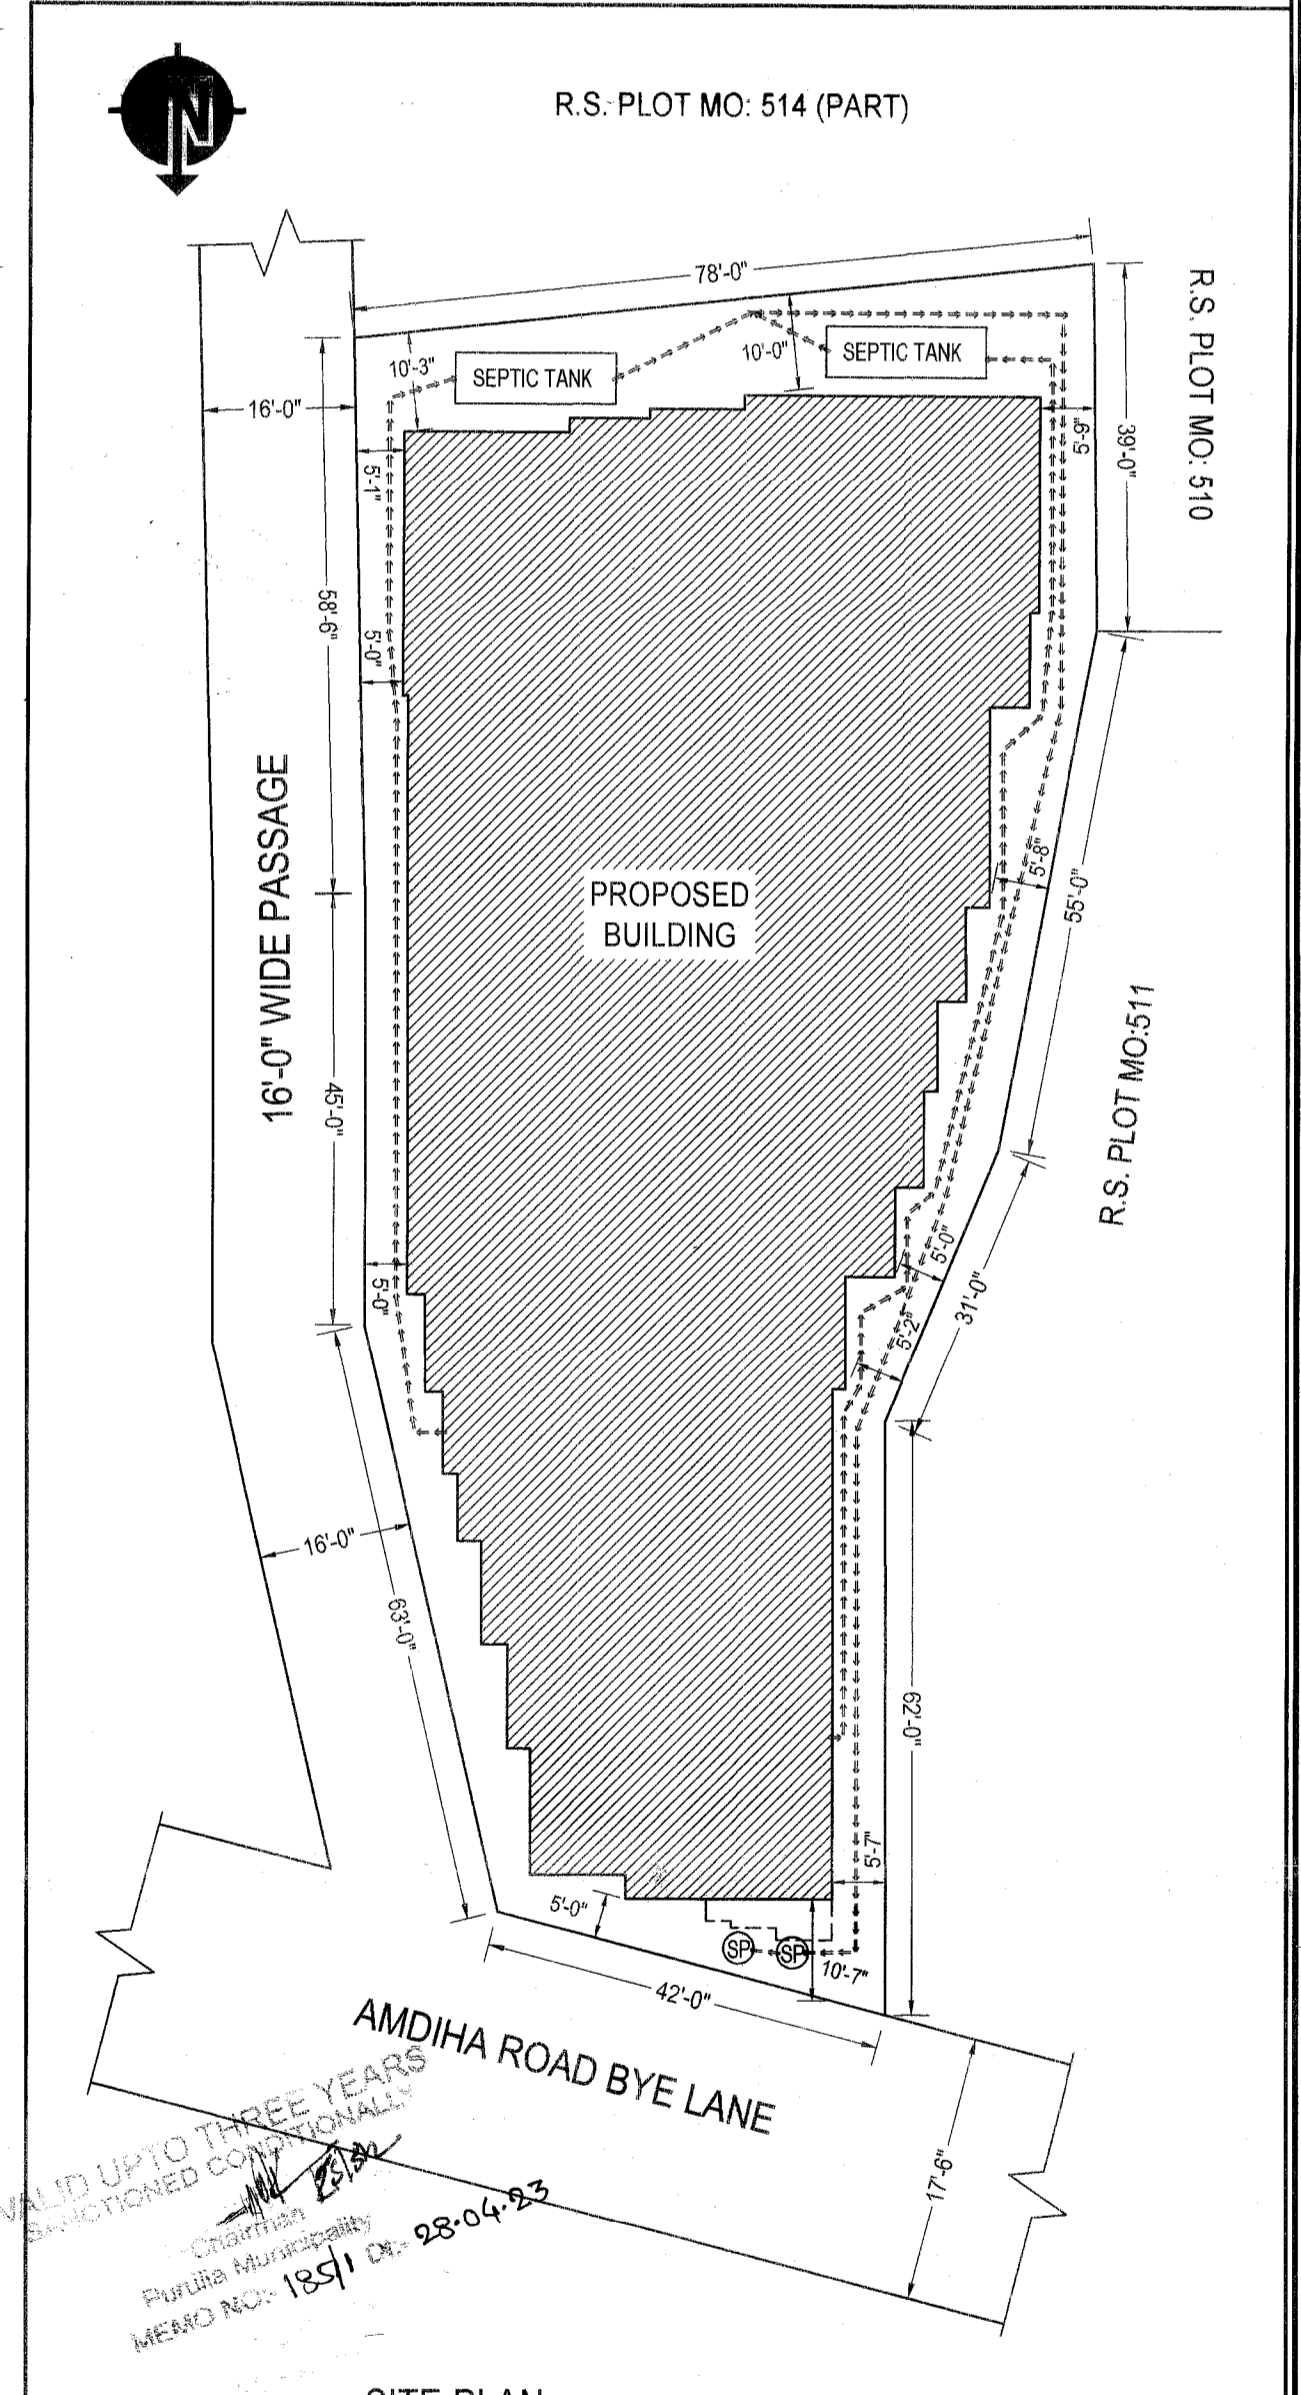

SITE PLAN
SCALE:- 20'-0"=1"

- SPECIFICATIONS:-**
1. CEMENT CONC. 6:3:1 WITH 1-1/2" DN. STONE METAL IN FOUNDATION & PLINTH.
 2. 1 ST. CLASS BRICKWORK IN CEMENT MORTAR 4:1 IN 5/3" WALL & 6:1 IN OTHERS.
 3. D.P.C. IN CEMENT CONC. 4:2:1 IN 1/2" DN. STONE CHIPS & 2% WATER PROOFING COMPOUND.
 4. R.C. CONC. 3:1-1/2 WITH 3/2" DN. STONE CHIPS H.Y.S.D. BARS.
 5. PLASTER WITH CEMENT MORTAR 4:1 IN CEILING & 6:1 IN WALLS.
 6. ARTIFICIAL STONE FLOOR IN CEMENT CONC. 4:2:1 WITH 1/2" DN. STONE CHIPS & CEMENT PUNING.

PLAN OF A G+3 STORIED RESIDENTIAL FLAT BUILDING WITHIN HOLDING NO:- 182/25 WARD NO:- 23, PLOT NO: 512, KHATA NO: 2692 & PLOT NO: 513, 514 KHATA NO: 2689, MOUZA: NADIHA, J.L. NO: 03, SITUATED AT AMDIHA ROAD BYE LANE, PURULIA.

AREA STATEMENT	FLOOR	AREA IN Sft	AREA IN Sqm
LAND AREA		10909	1013.4
COVERED AREA	GROUND	7884	732.4
	1st to 3rd EACH	7933	737.0

SCHEDULE OF DOORS & WINDOWS			
MARK	WIDTH	HEIGHT	TYPE
D1	3'-6"	7'-0"	PANEL DOOR
D2	3'-0"	7'-0"	"
D3	2'-6"	7'-0"	"
W1	5'-0"	4'-0"	GLAZED WINDOW
W2	3'-0"	4'-0"	"
W3	2'-0"	2'-0"	"
W4	3'-0"	6'-0"	"

OWNER:- SABITA MAHATO
SIGNATURE OF OWNER: *Sabita Mahato*
DRAWN BY: *[Signature]*
LIC NO: 11022/19-22
JAHARLAL MUKHERJEE
MUNSHIFDANGA, PURULIA.
PH: 779768214