


FRONT ELEVATION



SIDE ELEVATION

PLAN FOR PROPOSED G + XXXIV STORED RESIDENTIAL PRE CERTIFIED GOLD GREEN BUILDING OF HEIGHT 141.200 M. AT PREMISES NO. 2 BRIGHT STREET, KOLKATA - 700019, WARD NO. - 65, BOROUGH - VII, P.S. - KARAYA - U.S - 393A OF K.M.C. ACT 1980 & COMPLYING THE NEW AMENDMENT OF BUILDING RULE 2009.

- NOTES:
1. ALL DIMENSIONS ARE IN MM UNLESS OTHERWISE STATED.
 2. UNLESS OTHERWISE MENTIONED ALL EXTERNAL WALLS ARE 250 MM THK & ALL INTERNAL WALLS ARE 125MM THK.
 3. THE DEPTH OF RW/TANK & SEMI UNDER GROUND RESERVOIR WILL NOT EXCEED THE DEPTH OF FOUNDATION OF NEAR BY COLUMN.
 4. THE ROOF IS NOT A TANK OR FILLED UP TANK.
 5. DEPTH OF RW/TANK & SEMI UNDER GROUND WATER RESERVOIR WILL NOT EXCEED THE DEPTH OF COLUMN FOUNDATION.
 6. PRECAUTIONARY MEASURES WILL BE TAKEN AT THE TIME OF CONSTRUCTION OF THE BUILDING, RW/TANK & SEMI UNDER GROUND WATER RESERVOIR AND DURING DEMOLITION OF THE EXISTING BUILDING & ADJOINING STRUCTURES.

NOTE:
ALL LEVELS ARE WRITTEN IN THIS DRG.,
CONSIDERING RAISED G.L. AS ± 0.0
RAISED G.L. IS +300 FROM ROAD CROWN LVL.

OWNERS DECLARATION

I DO HEREBY DECLARE WITH FULL RESPONSIBILITY THAT I SHALL ENGAGE ARCHITECT, E.S.E. & G.T.E. DURING CONSTRUCTION. I SHALL FOLLOW THE INSTRUCTIONS OF ARCHITECT, E.S.E. & G.T.E. DURING CONSTRUCTION OF THE BUILDING (AS PER S.P. PLAN). K.M.C. AUTHORITY WILL NOT BE RESPONSIBLE FOR STRUCTURAL STABILITY OF THE BUILDING AND ADJOINING STRUCTURES. IF ANY SUBMITTED DOCUMENTS ARE FOUND TO BE FAKE THE K.M.C. AUTHORITY WILL REVOKE THE SANCTION PLAN. THE CONSTRUCTION OF WATER RESERVOIR WILL BE UNDER TAKEN UNDER THE GUIDANCE OF E.S.E. AND ARCHITECT BEFORE STARTING OF BUILDING FOUNDATION WORK. DURING INSPECTION PLOT WAS IDENTIFIED BY ME.

MAHENDRA JAIN
(Director of Anjany Builder Private Limited)
Consolidated Attorney of
SALMISH CHANDRA ROY
NAME OF SIGNATORY/APPLICANT

CERTIFICATE OF STRUCTURAL ENGINEER.

THIS IS TO CERTIFY THAT THE STRUCTURAL DESIGN AND DRAWINGS OF BOTH FOUNDATION AND SUPER STRUCTURE OF THE BUILDING HAS BEEN MADE BY ME CONSIDERING ALL POSSIBLE LOADS INCLUDING THE SEISMIC LOAD AS PER THE NATIONAL BUILDING CODE OF INDIA AND CERTIFIED THAT IT IS SAFE AND STABLE IN ALL RESPECTS. WE DO HEREBY ALSO UNDERTAKE THAT DURING EXECUTION OF THE WORK ALL PRECAUTIONARY MEASURES WILL BE TAKEN BY US IN RESPECT OF SAFETY AND STABILITY OF THE ADJOINING STRUCTURE AND PROPERTIES.

SANJAY J. PAREKH (ESE #104) SANJIB GHATA (ESR-287610)
NAME OF STRUCTURAL ENGINEER NAME OF STRUCTURAL REVIEWER

CERTIFICATE OF GEO-TECHNICAL ENGINEER.

UNDERSIGNED HAS INSPECTED THE SITE AND CARRIED OUT SOIL INVESTIGATION. IT IS CERTIFIED THAT THE EXISTING SOIL OF THE SITE IS ABLE TO CARRY THE LOAD COMING FROM THE PROPOSED CONSTRUCTION AND THE FOUNDATION SYSTEM PROPOSED HEREIN IS SAFE AND STABLE IN ALL RESPECT FROM GEO-TECHNICAL POINT OF VIEW.

JOSHU PAL, G.T.E. - 1132
NAME OF GEO-TECH ENGINEER

CERTIFICATE OF ARCHITECT

I DO HEREBY CERTIFY WITH FULL RESPONSIBILITY THAT THE BUILDING PLAN HAS BEEN DRAWN UP AS PER K.M.C. BUILDING RULE - 2009 AS AMENDED FROM TIME TO TIME. THAT THE WIDTH OF THE ABUTTING ROAD CONFORMS WITH THE PLAN AND IT IS A BUILDABLE SITE NOT A TANK OR A FILLED UP TANK. THE SITE PLAN, KEY PLAN AGREES WITH THE SITE. THE PLOT IS DEMARCATED BY BOUNDARY WALLS & MEASUREMENTS TALLY WITH THE REGD. DEED PLAN. THE EXISTING STRUCTURE AS SHOWN FULLY OCCUPIED BY OWNERS AS PER OWNERS UNDERTAKING.

JAY PRAKASH BHARAT KUMAR AGRAWAL
REGD. NO. - CA8670098
NAME OF ARCHITECT

ARCHITECTS

AGRAWAL & AGRAWAL			
BARAKA, KOLKATA			
SHEET NO.	SCALE	DATE	DESIGN / CHECKED
CA-01	1:50	03.02.2024	
BUILDING PERMIT NO. 2023070226			
DATE: 12.02.2024			
VALID UPTO: 11.02.2029			

DIGITAL SIGNATURE OF ASSISTANT ENGINEER (O.V.)
BUILDING DEPT. / BOROUGH NO. VII - K.M.C.

DIGITAL SIGNATURE OF EXECUTIVE ENGINEER (O.V.)
BUILDING DEPT. / BOROUGH NO. VII - K.M.C.