


10 MT. WIDE ROAD

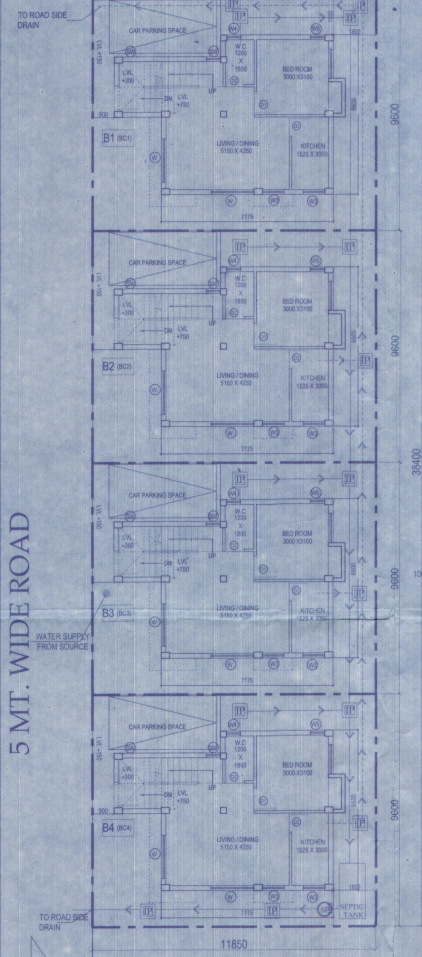

OVERALL SITE PLAN SHOWING GROUND FLOOR PLAN WITH SEWERAGE LAYOUT

SCHEDULE OF COLUMN

LEVEL	COL. MKD.	C1/C2, C3, C4, C5, C6, C7, C8	C7/C10
FND.	4-18T, 4-12T, 300x300	4-18T, 4-12T, 300x300	4-18T, 4-12T, 300x300

LINKS AS SPECIFIED.

SCHEDULE OF FLOOR AND ROOF SLAB











PANEL MKD.	REINFORCEMENT IN SHORTER DIRECTION	REINFORCEMENT IN LONGER DIRECTION
S1 (150 TR)	8 TOR @100 C/C (75/90)	5 TOR @125 C/C (75/90)
	8 TOR @125 C/C (60/80)	6 TOR @150 C/C (80/100)

SCHEDULE OF FOOTING

MARKD.	FOOTING SIZE	FOUNDATION DEPTH	REINFORCEMENT
F1	250x250	600	10 T @ 100 C/C, 10 T @ 100 C/C
F2	250x250	300	10 T @ 100 C/C, 10 T @ 100 C/C
F3	250x250	300	10 T @ 100 C/C, 10 T @ 100 C/C

BEAM SCHEDULE
GRADE OF CONCRETE - M20

BEAM MKD.	BEAM SIZE	REINFT. AT TOP	REINFT. AT BOTTOM	SUPPORTS	SPAN	STIRRUPS
B1	200 x 300	10 T @ 100 C/C	10 T @ 100 C/C	10 T @ 100 C/C	10 T @ 100 C/C	10 T @ 100 C/C

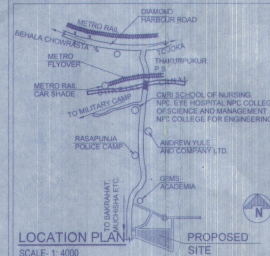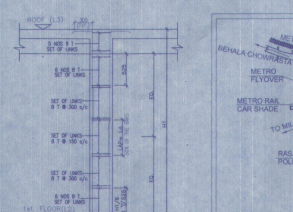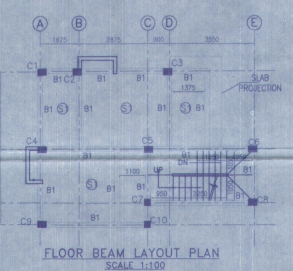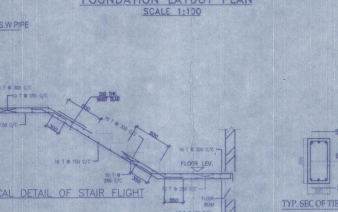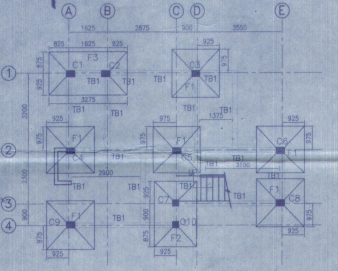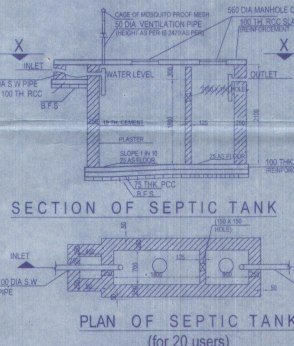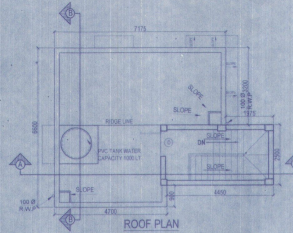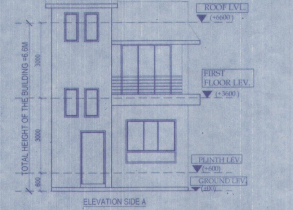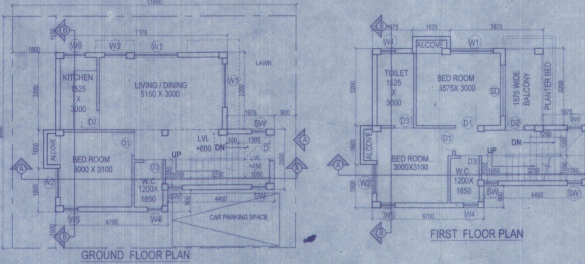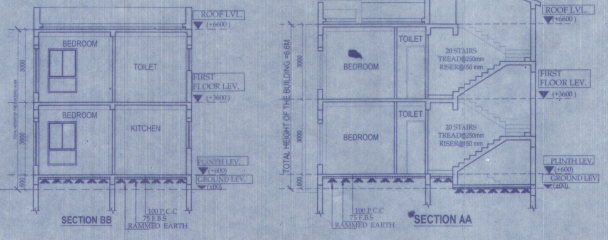

APPROVAL LOCATION PLAN

Attested
 Plan Approved and Ordered
 For total Covered area: 1145 sq. ft
 Fees Received: Rs. 11000
 (Novel) Rs. Eleven thousand thirty eight only
 Date: 10/05/2022
 - M. Bhatnagar, Gram Panchayat
 Bishnupur - 151 24 Pga

Signature of Architect / Engineer
 Bhutelia Construction Pvt. Ltd.
 Kanta Bhutelia
 Director

***AUTHORIZED SIGNATORY**


TITLE :
 OVERALL SITE PLAN SHOWING GROUND FLOOR PLAN WITH SEWERAGE LAYOUT, SITE PLAN, LOCATION PLAN, MASTER PLAN & SEPTIC TANK DETAIL, GROUND FLOOR PLAN, 1ST FLOOR PLAN, ROOF PLAN, ELEVATION & SECTIONS AT AA, BB, FOUNDATION LAYOUT PLAN, FLOOR BEAM LAYOUT PLAN, TYPICAL REINFORCEMENT ARRANGEMENT IN SLAB PANEL, TYP. SECTION OF THE BEAM, TYPICAL DETAIL OF COLUMN BEAM & STAIR FLIGHT, TYPICAL PLAN & SECTION OF FOUNDATION

DRAWN BY: RASHMI BHUSHNALI G.P.
 CHECKED BY: BISHNUPUR - 1, SOUTH 24 PGA

SCALE: 1:100

DRAWING NO: GEMS-SANC-ARCH-PH-61 7K-BUNG-BC1, BC2, BC3, BC4 Q1

REVISION NO:

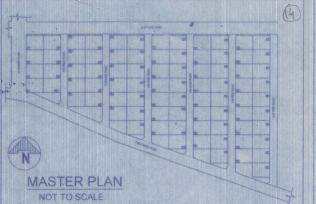

- NOTES AND SPECIFICATIONS**
- ALL DIMENSIONS ARE IN MM. UNLESS OTHERWISE SPECIFIED.
 - GRADE OF CONCRETE, FOUNDATION AND COLUMN UP TO THE BEAM: M20, BEAM: M20, COLUMN: M20, SLAB: M20.
 - GRADE OF STEEL: LY 5.5 (F4100).
 - DO NOT SCALE THE DRAWING. WRITTEN DIMENSIONS ARE TO BE FOLLOWED.
 - BASIS OF DESIGN IS LIMIT STATE METHOD.
 - LAPS & ANCHORAGE OF REINFORCEMENT: 50 TIMES DIA OF BARS.
 - CLEAR COVER TO MAIN REINFORCEMENT FOUNDATION = 60MM, BEAM = 25 MM, COLUMN = 40MM, SLAB = 20 MM.
 - BEARING CAPACITY OF SOIL CONSIDERED AS PER SOIL REPORT.
 - THIS DRAWING IS A PRIVATE & CONFIDENTIAL DOCUMENT OF THE CONSULTANT. IT MUST NOT BE COPIED OR CHANGED WITHOUT THEIR CONSENT.

PROPOSED TWO STORIED BUILDING AT R.S. DAG NO. 80(P), 1046(P), 1145(P), 404(P) MOUZA- UTTAR KAZI RAHT, J.L. NO. 22, UNDER P.S. BISHNUPUR, P.O. RASAPUNJA, DIST- SOUTH 24 PARGANAS, UNDER PASCHIM BISHNUPUR GRAM PANCHAYAT.

DOOR

MARKED	WIDTH	INTEL	SPECI.
D	1050	2200	
D1	900	2200	
D2	800	2200	
D3	750	2200	
SD	2100	2200	

WINDOW

MARKED	WIDTH	HEIGHT	SILL
W1	900	900	300
W2	1200	900	300
W3	900	1900	300
W4	900	900	1300
W5	600	1900	300
W6	900	1000	1200
SW	600	1450	750

LAND AREA = 455.04 SQ.MT = 4898 SQ.FT = 6 KATHA - 12 CHATTAK - 38 SQ.FT

AREA STATEMENT OF ONE BUILDING:
 PLINTH AREA = 50.86 SQ.MT = 547 SQ.FT

FIRST FLOOR AREA = 51.67 SQ.MT = 556 SQ.FT

TOTAL AREA = (50.86+51.67) SQ.MT = 102.54 SQ.MT = 1104 SQ.FT

NUMBER OF PARKING = 1 NOS

TOTAL NUMBER OF BUILDING = 4 NOS.
 TOTAL AREA OF 4 NOS BUILDING = (102.54 X 4) SQ.MT = 410.16 SQ.MT = 4415 SQ.FT

TOTAL NOS OF PARKING = 4 NOS.

I CERTIFY THAT ALL THE ARCHITECTURAL DRAWINGS OF PROPOSED TWO STORIED BUILDING AT R.S. DAG NO. 80(P), 1046(P), 1145(P), 404(P) MOUZA- UTTAR KAZI RAHT, J.L. NO. 22, UNDER P.S. BISHNUPUR, P.O. RASAPUNJA, DIST- SOUTH 24 PARGANAS, UNDER PASCHIM BISHNUPUR GRAM PANCHAYAT, HAVE BEEN PREPARED BY ME COMPLYING WITH THE PROVISIONS OF THE NATIONAL BUILDING CODE 2005 AND THE WEST BENGAL MUNICIPAL BUILDING RULES 2007. NO SUCH WRONG AND INCORRECT INFORMATION HAS BEEN FURNISHED BY ME INCLUDING AREA CALCULATION CHARTS IN THIS DRAWINGS AND NO VIOLATION OF THE PROVISIONS OF THESE RULES WILL BE FOUND IN ANY OF THE DRAWINGS AND DOCUMENTS SUBMITTED TO THE SANCTIONING AUTHORITY FOR OBTAINING SANCTIONS.

ATANKA CORPORATION
 CHARTERED SURVEYORS
 CA/99/24684

Signature of Architect / Engineer
 Bhutelia Construction Pvt. Ltd.
 Kanta Bhutelia
 Director

***AUTHORIZED SIGNATORY**

TITLE :
 OVERALL SITE PLAN SHOWING GROUND FLOOR PLAN WITH SEWERAGE LAYOUT, SITE PLAN, LOCATION PLAN, MASTER PLAN & SEPTIC TANK DETAIL, GROUND FLOOR PLAN, 1ST FLOOR PLAN, ROOF PLAN, ELEVATION & SECTIONS AT AA, BB, FOUNDATION LAYOUT PLAN, FLOOR BEAM LAYOUT PLAN, TYPICAL REINFORCEMENT ARRANGEMENT IN SLAB PANEL, TYP. SECTION OF THE BEAM, TYPICAL DETAIL OF COLUMN BEAM & STAIR FLIGHT, TYPICAL PLAN & SECTION OF FOUNDATION

DRAWN BY: RASHMI BHUSHNALI G.P.
 CHECKED BY: BISHNUPUR - 1, SOUTH 24 PGA

SCALE: 1:100

DRAWING NO: GEMS-SANC-ARCH-PH-61 7K-BUNG-BC1, BC2, BC3, BC4 Q1

REVISION NO: