






FRONT ELEVATION
SCALE: 1/8"=1'-0"

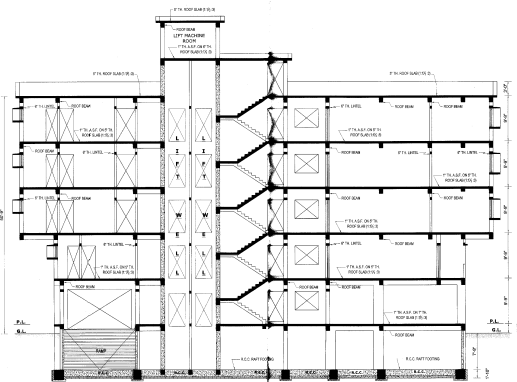


SECTION A-B
SCALE: 1/4"=1'-0"

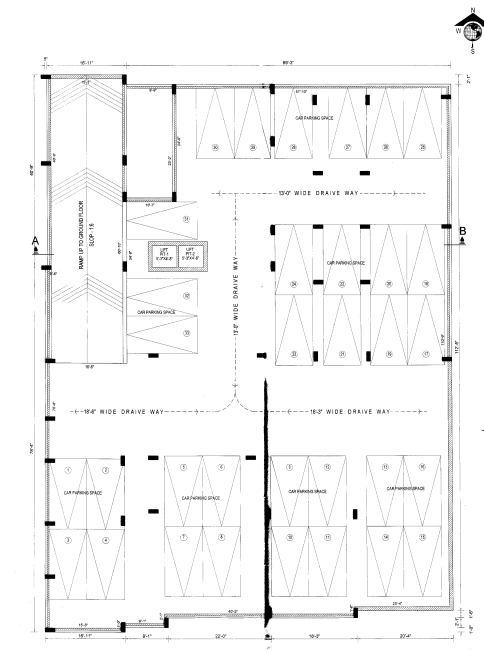


BASEMENT FLOOR PLAN
SCALE: 1/8"=1'-0"

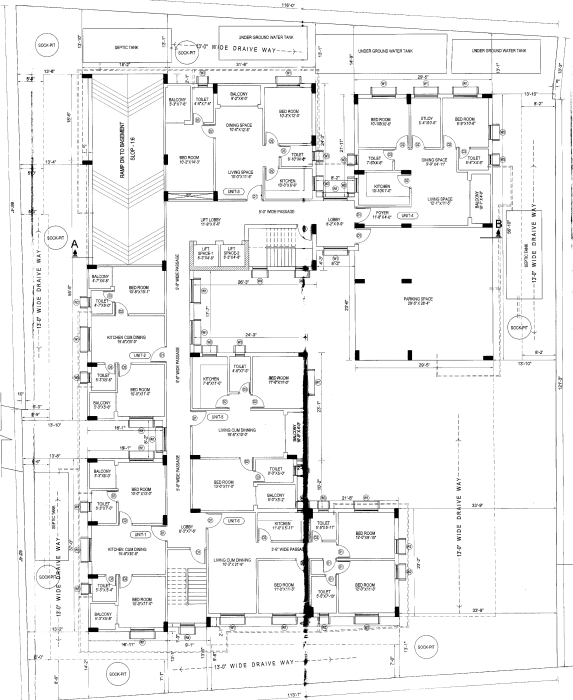


GROUND FLOOR PLAN
SCALE: 1/8"=1'-0"

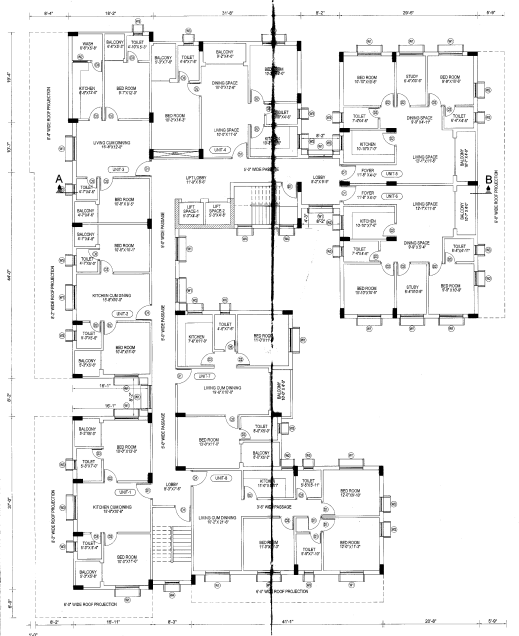


FIRST FLOOR PLAN
SCALE: 1/8"=1'-0"

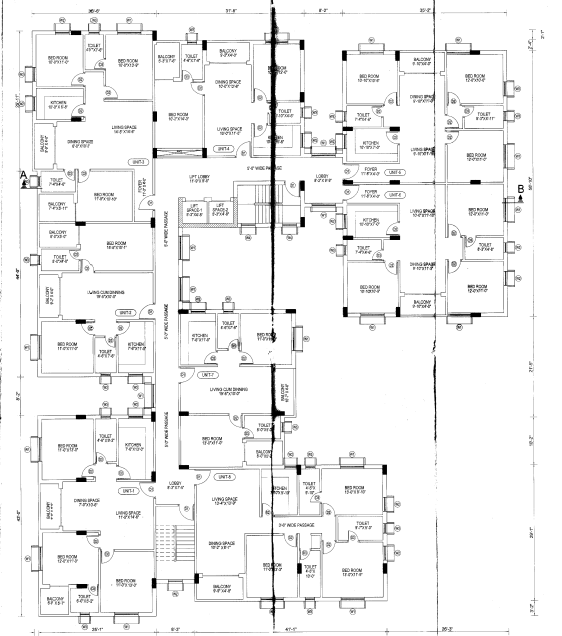


TYPICAL FLOOR (SECOND, THIRD & FOURTH FLOOR)
SCALE: 1/8"=1'-0"

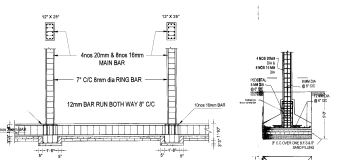


RAFT FOUNDATION DETAILS
SCALE: 1/4"=1'-0"

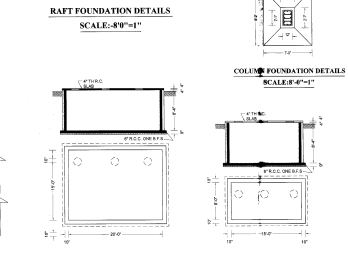

UNDER-GROUND CLEAR WATER TANK DETAILS
SCALE: 1/4"=1'-0"

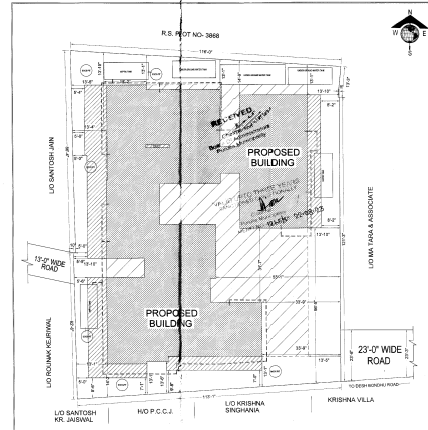

SITE PLAN
SCALE: 1/8"=1'-0"

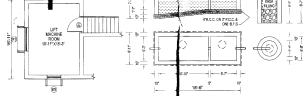

LIFT MACHINE ROOM PLAN
SCALE: 1/8"=1'-0"

SEPTIC TANK & SOCK PIT DETAILS
SCALE: 1/8"=1'-0"

NOTE: THE EXISTING DIAPHRAGM BUILDING SHOULD BE DEMOLISHED.

NO.	DESCRIPTION OF ITEMS	QUANTITY	UNIT	UNIT PRICE	TOTAL VALUE
1	CONCRETE WORK	431	CU YD	120.00	51720.00
2	BRICKWORK	42	SQ YD	10.00	420.00
3	ROOFING WORK	315.5	SQ YD	10.00	3155.00
4	PAINTING WORK	431	SQ YD	10.00	4310.00
5	IRONWORK	431	TON	100.00	43100.00
6	WATER SUPPLY	431	TON	10.00	4310.00
7	SEWERAGE	431	TON	10.00	4310.00
8	ELECTRICAL	431	TON	10.00	4310.00
9	MECHANICAL	431	TON	10.00	4310.00
10	LAND	24.5	SQ YD	100.00	2450.00

PROPOSED PLAN OF BASEMENT WITH G+4 STORED RESIDENTIAL FLR WITHIN MOUZA-RAGHABPUR, I.L. NO-260/66, R.S. PLOT NO-388 (PART), R.S. KHATHAN NO-1147 & 1148, I.R. KHATHAN NO-1616 P.S-PULIYA (U), UNDER PERILLA MUNICIPAL WARD NO-21 HOIDING NO-23,25 LOCATED AT DESH BONDHU ROAD BY LANE, PULIYA (W.B.)

COVERED AREA - PROPOSED BASEMENT	931.84 SQM (9923 SQ FT)	LAND AREA	24.50 SQM (262 SQ FT)
PROPOSED GROUND FLOOR	667.57 SQM (7185 SQ FT)		
PROPOSED FIRST FLOOR	818.74 SQM (8824 SQ FT)		
PROPOSED SECOND FLOOR	818.74 SQM (8824 SQ FT)		
PROPOSED THIRD FLOOR	818.74 SQM (8824 SQ FT)		
PROPOSED FOURTH FLOOR	818.74 SQM (8824 SQ FT)		
TOTAL RESIDENTIAL	4063.37 SQM (43605 SQ FT)		

SRI DIPAK KERIWAR
DRAWN BY: *Suroj Singh*
Checked by: *Rajeshwar Singh*
Suroj Singh
Civil Engineer (P.E.)
Reg. No. 11188 (Kerala) / 11188 (U.P.)
P.O. Box No. 11188 (Kerala) / 11188 (U.P.)
M.No. 11188 (Kerala) / 11188 (U.P.)
M.No. 11188 (Kerala) / 11188 (U.P.)